






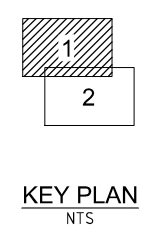
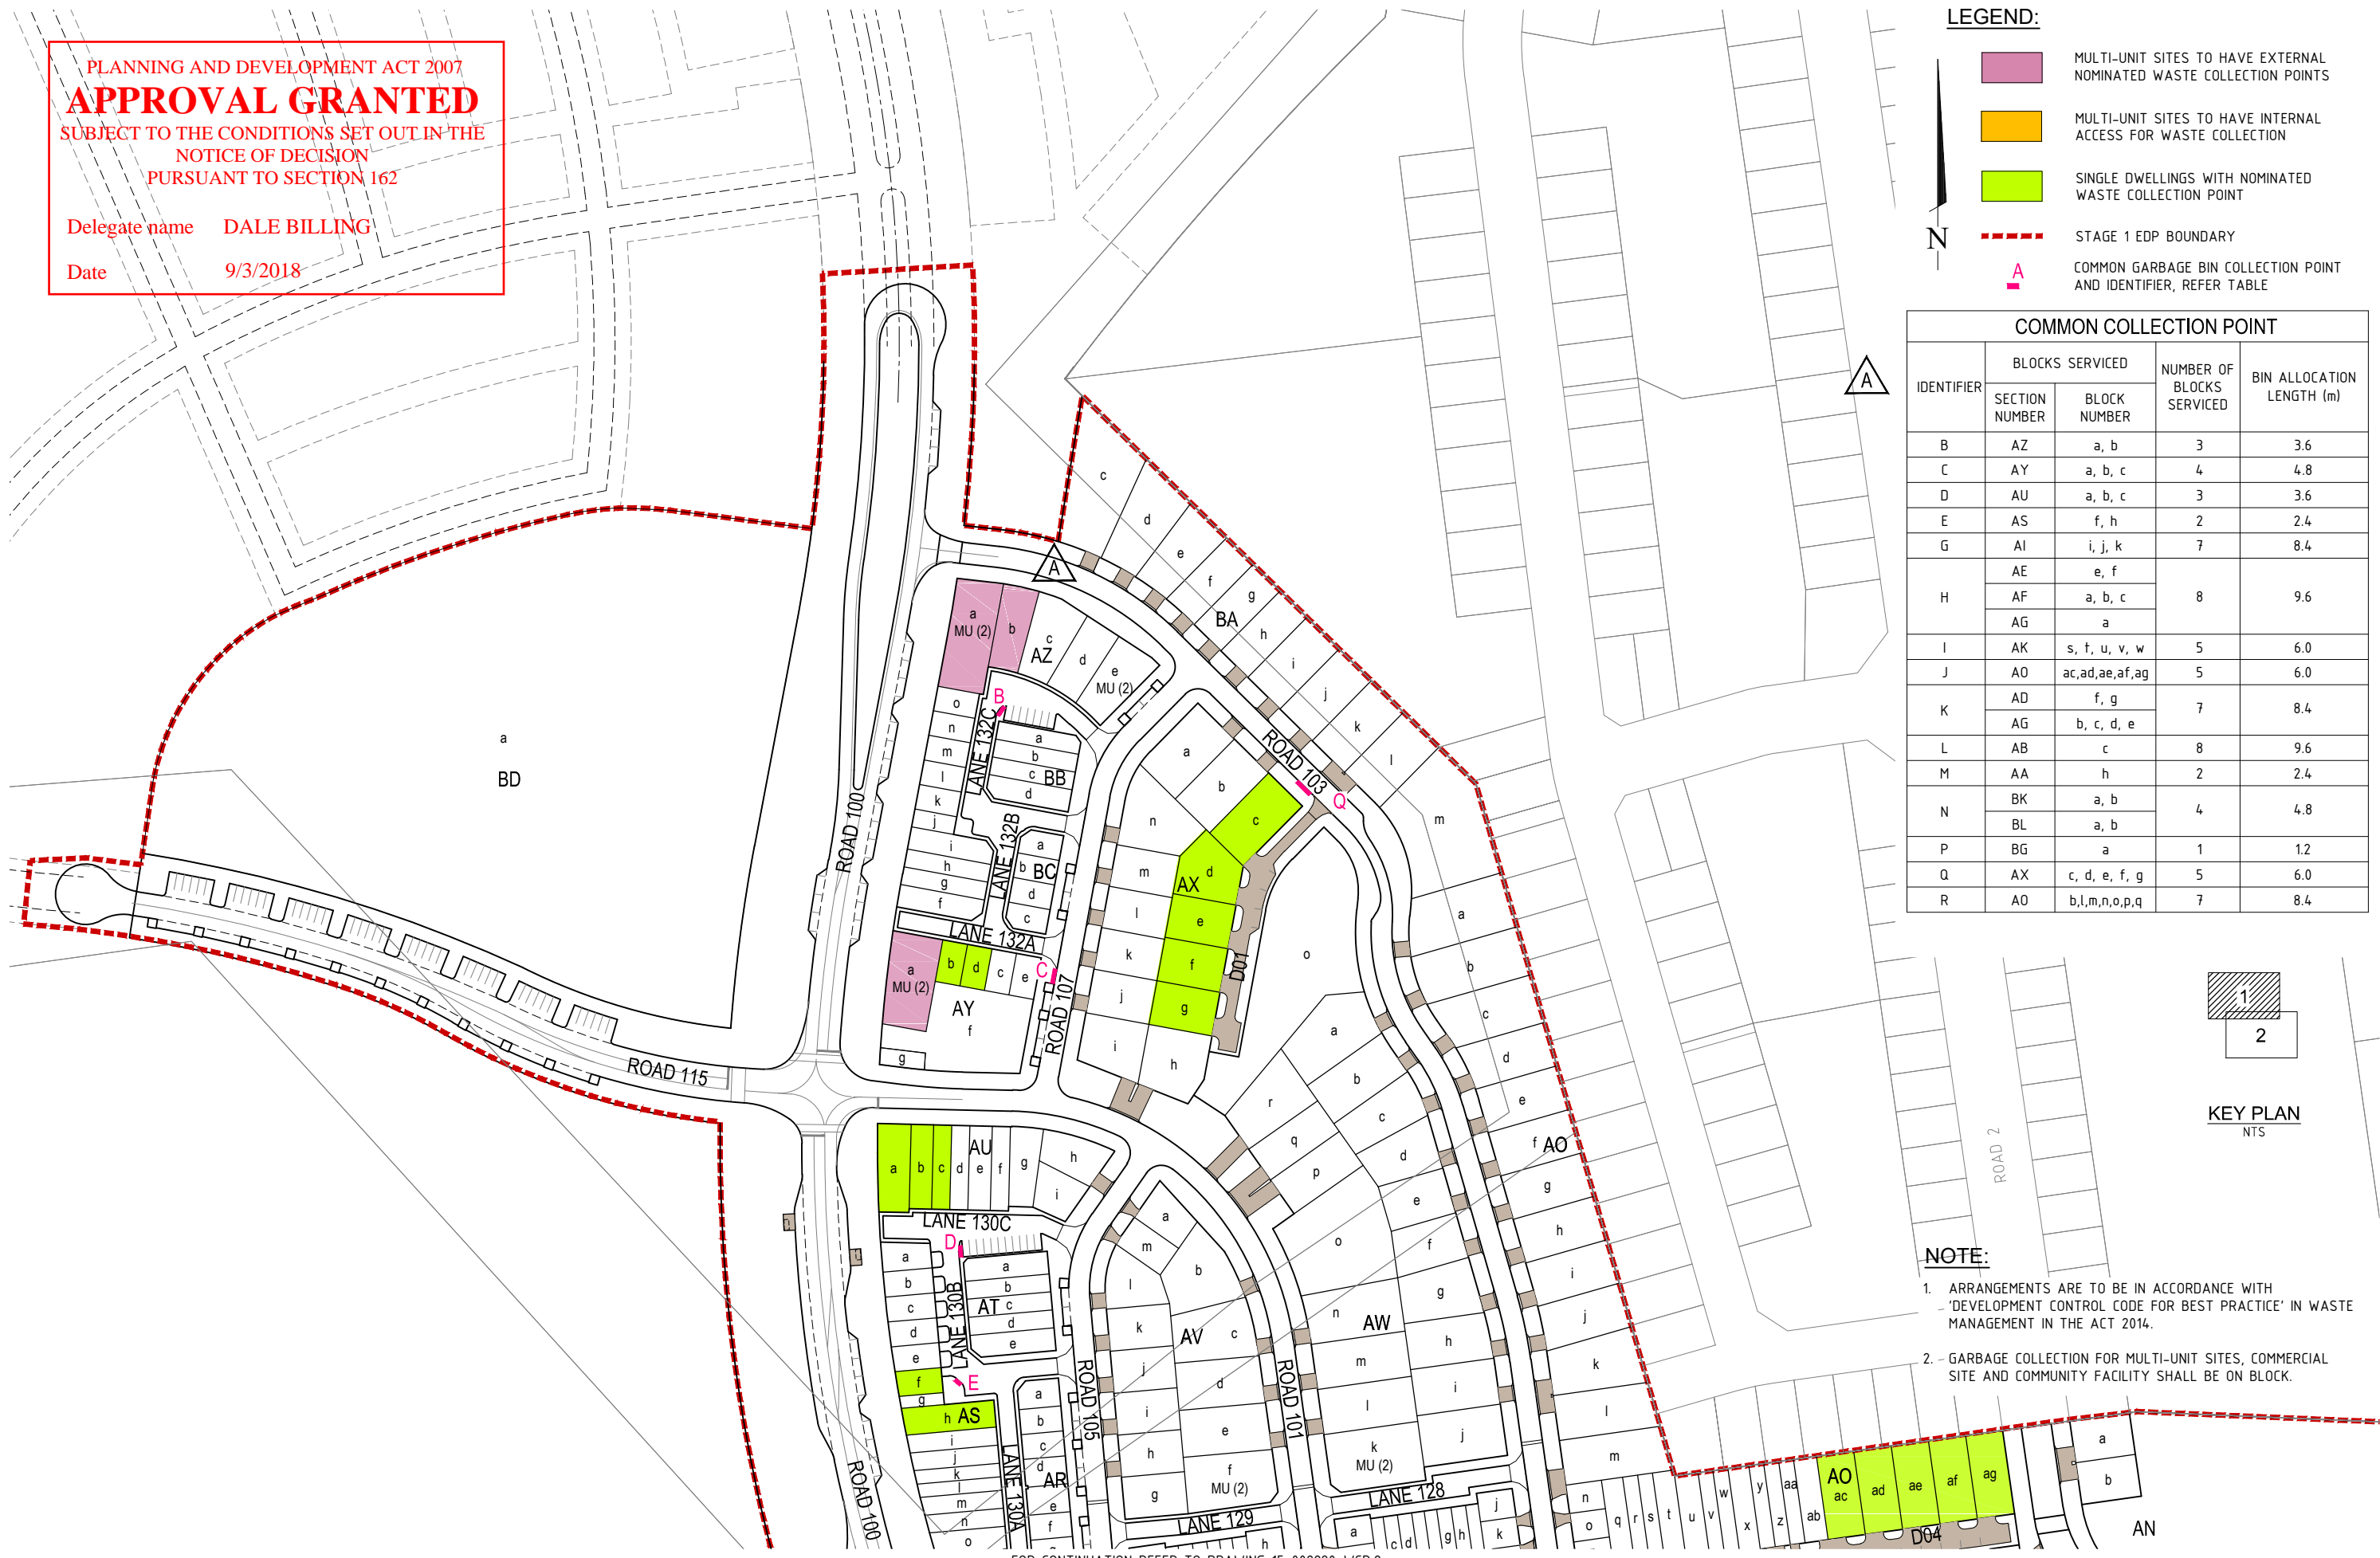
PLANNING AND DEVELOPMENT ACT 2007
APPROVAL GRANTED
 SUBJECT TO THE CONDITIONS SET OUT IN THE
 NOTICE OF DECISION
 PURSUANT TO SECTION 162

Delegate name DALE BILLING
 Date 9/3/2018

LEGEND:







-  MULTI-UNIT SITES TO HAVE EXTERNAL NOMINATED WASTE COLLECTION POINTS
-  MULTI-UNIT SITES TO HAVE INTERNAL ACCESS FOR WASTE COLLECTION
-  SINGLE DWELLINGS WITH NOMINATED WASTE COLLECTION POINT
-  STAGE 1 EDP BOUNDARY
-  COMMON GARBAGE BIN COLLECTION POINT AND IDENTIFIER, REFER TABLE

COMMON COLLECTION POINT				
IDENTIFIER	BLOCKS SERVICED		NUMBER OF BLOCKS SERVICED	BIN ALLOCATION LENGTH (m)
	SECTION NUMBER	BLOCK NUMBER		
B	AZ	a, b	3	3.6
C	AY	a, b, c	4	4.8
D	AU	a, b, c	3	3.6
E	AS	f, h	2	2.4
G	AI	i, j, k	7	8.4
H	AE	e, f	8	9.6
	AF	a, b, c		
	AG	a		
I	AK	s, t, u, v, w	5	6.0
J	AO	ac, ad, ae, af, ag	5	6.0
K	AD	f, g	7	8.4
	AG	b, c, d, e		
L	AB	c	8	9.6
M	AA	h	2	2.4
N	BK	a, b	4	4.8
	BL	a, b		
P	BG	a	1	1.2
Q	AX	c, d, e, f, g	5	6.0
R	AO	b, l, m, n, o, p, q	7	8.4



- NOTE:**
- ARRANGEMENTS ARE TO BE IN ACCORDANCE WITH 'DEVELOPMENT CONTROL CODE FOR BEST PRACTICE' IN WASTE MANAGEMENT IN THE ACT 2014.
 - GARBAGE COLLECTION FOR MULTI-UNIT SITES, COMMERCIAL SITE AND COMMUNITY FACILITY SHALL BE ON BLOCK.

FOR CONTINUATION REFER TO DRAWING 15-002280-WCP.2+

<table border="1"> <tr> <th>FIRST ISSUE</th> <th>DESIGN</th> <th>DRAWN</th> <th>CHECK</th> <th>APPROVED</th> <th>DATE</th> </tr> <tr> <td>SB</td> <td>LA</td> <td>CR</td> <td>BP</td> <td></td> <td>14/06/2016</td> </tr> <tr> <td>AMENDMENTS</td> <td></td> <td></td> <td></td> <td></td> <td></td> </tr> <tr> <td>A</td> <td>SB</td> <td>JK</td> <td>CR</td> <td>BP</td> <td>23/09/2016</td> </tr> </table>	FIRST ISSUE	DESIGN	DRAWN	CHECK	APPROVED	DATE	SB	LA	CR	BP		14/06/2016	AMENDMENTS						A	SB	JK	CR	BP	23/09/2016	<p>AMENDMENT DETAILS</p> <p>AMENDED TO SUIT REVISED LAYOUT</p>	   	<p>SCALE (METRES)</p> <p>1:2000 10 5 0 10 20 30 40 50 1:1000</p> 	<p>CLIENT: RIVERVIEW PROJECTS (ACT)</p> <p>PROJECT: WEST BELCONNEN STAGE 1 PLANNING</p>		<p>DRAWING TITLE: WASTE COLLECTION PLAN SHEET 1 OF 2</p> <p>DRAWING NUMBER: 15-002280-WCP.1+ PLAN NO: 23.1</p> <p>AMEND: A</p>
FIRST ISSUE	DESIGN	DRAWN	CHECK	APPROVED	DATE																									
SB	LA	CR	BP		14/06/2016																									
AMENDMENTS																														
A	SB	JK	CR	BP	23/09/2016																									

