






GINNINDERRY
FUTURE ESTATE

FOR CONTINUATION REFER TO DRAWING 16-001983-WCP.3+

LEGEND:

-  MULTI-UNIT SITES TO HAVE EXTERNAL NOMINATED WASTE COLLECTION POINTS
-  MULTI-UNIT SITES TO HAVE INTERNAL ACCESS FOR WASTE COLLECTION
-  SINGLE DWELLINGS WITH NOMINATED WASTE COLLECTION POINT
-  STAGE 2 EDP BOUNDARY
-  COMMON GARBAGE BIN COLLECTION POINT AND IDENTIFIER, REFER TABLE








COMMON COLLECTION POINT				
IDENTIFIER	BLOCKS SERVICED		NUMBER OF BLOCKS SERVICED	BIN ALLOCATION LENGTH (m)
	SECTION NUMBER	BLOCK NUMBER		
A1	AW	d, e, f, g	5	7.0
A2		m, n, o, p, q, r, s, t, u	9	12.6
A3		y	1	1.4
B	BB	i	1	1.4
C1	AV	c, d	2	2.8
C2		h, i, j	4	5.6
C3		u, v, w, x, y	6	8.4
E	AP	c	1	1.4
F	AH	a, b, c, d	6	8.4
	AG	a		
G1	AG	b, c	3	4.2
G2		d, e	3	4.2
G3		f, g	3	4.2
G4		n, m, l	4	5.6
H	AA	a	7	9.8
	AB	d, e, f		
I	BF	o	5	7.0
J	BF	a, y	4	5.6
K	BH	n, o	2	2.8
L	BH	i	1	1.4
M	BI	e	4	5.6
N	BJ	c	4	5.6
O	BJ	b	9	12.6
Q	BL	e, f	2	2.8
R	BR	a	3	4.2
S	BR	f, g	11	15.6
	BQ	a, c, d, e		
T	BS	a, m, n	5	7.0
	BT	b, c		
U	BP	h, i, j	5	7.0
	BT	k, l		
V	AK	f	1	1.4
W	BC	c	3	4.2



FOR CONTINUATION REFER TO DRAWING 16-001983-WCP.2+

NOTE:

- ARRANGEMENTS ARE TO BE IN ACCORDANCE WITH 'DEVELOPMENT CONTROL CODE FOR BEST PRACTICE' IN WASTE MANAGEMENT IN THE ACT 2014.

<table border="1"> <tr> <th>FIRST ISSUE</th> <th>DESIGN</th> <th>DRAWN</th> <th>CHECK</th> <th>APPROVED</th> <th>DATE</th> </tr> <tr> <td></td> <td>SB</td> <td>JK</td> <td>CR</td> <td>BP</td> <td>10/10/2017</td> </tr> </table>	FIRST ISSUE	DESIGN	DRAWN	CHECK	APPROVED	DATE		SB	JK	CR	BP	10/10/2017	<p>AMENDMENT DETAILS</p> <table border="1"> <tr> <th>AMENDMENT</th> <th>DATE</th> <th>DESCRIPTION</th> </tr> <tr> <td>A</td> <td>13/02/2018</td> <td>ROAD 150 AMENDMENTS, BLOCK A&I HATCH UPDATED</td> </tr> <tr> <td>B</td> <td>24/07/2018</td> <td>PROJECT TITLE AMENDED, BLOCK CHANGES IN SECTIONS AY, BC, BD</td> </tr> <tr> <td>C</td> <td>21/08/2018</td> <td>BLOCK B&C AMENDED, TABLE AMENDED TO SUIT</td> </tr> </table>	AMENDMENT	DATE	DESCRIPTION	A	13/02/2018	ROAD 150 AMENDMENTS, BLOCK A&I HATCH UPDATED	B	24/07/2018	PROJECT TITLE AMENDED, BLOCK CHANGES IN SECTIONS AY, BC, BD	C	21/08/2018	BLOCK B&C AMENDED, TABLE AMENDED TO SUIT	  	<p>WRE No.</p> <p>PROJECT No.</p>	<p>SCALE (METRES)</p> <p>1:4000  1:2000</p> 	<p>CLIENT</p>  <p>PROJECT</p> <p>GINNINDERRY ESTATE AT STRATHNAIRN</p> <p>STAGE 2 - ESTATE DEVELOPMENT PLANS</p>		<p>DRAWING TITLE</p> <p>WASTE COLLECTION PLAN</p> <p>SHEET 1 OF 4</p> <p>DRAWING NUMBER</p> <p>16-001983-WCP.1+ PLAN No: 23.1</p> <p>AMEND.</p> <p>C</p>
FIRST ISSUE	DESIGN	DRAWN	CHECK	APPROVED	DATE																										
	SB	JK	CR	BP	10/10/2017																										
AMENDMENT	DATE	DESCRIPTION																													
A	13/02/2018	ROAD 150 AMENDMENTS, BLOCK A&I HATCH UPDATED																													
B	24/07/2018	PROJECT TITLE AMENDED, BLOCK CHANGES IN SECTIONS AY, BC, BD																													
C	21/08/2018	BLOCK B&C AMENDED, TABLE AMENDED TO SUIT																													



FOR CONTINUATION REFER TO DRAWING 16-001983-WCP.1+

NOTE:
1. REFER TO 16-001983-WCP.1+ FOR LEGEND AND NOTES

FIRST ISSUE	DESIGN	DRAWN	CHECK	APPROVED	DATE	AMENDMENT DETAILS
A	SB	JK	CR	BP	10/10/2017	
B	SB	JK	CR	BP	13/02/2018	BLOCK A&K HATCH UPDATED, ROAD 150 AMENDMENTS
C	SB	JK	CR	BP	24/07/2018	PROJECT TITLE AMENDED, LANE 271 AMENDED, BLOCK CHANGES TO AB, AF, AG, BF

WE No. _____
 PROJECT No. _____
 SCALE (METRES)
 1:4000 20 10 0 20 40 60 80 100 1:2000

CLIENT
Ginninderry
 PROJECT
GINNINDERRY ESTATE AT STRATHNAIRN STAGE 2 - ESTATE DEVELOPMENT PLANS

DRAWING TITLE
WASTE COLLECTION PLAN SHEET 2
 DRAWING NUMBER
16-001983-WCP.2+ PLAN No: 23.2
 AMEND. **B**



GINNINDERRY
FUTURE ESTATE


NOTE:

1. REFER TO 16-001983-WCP.1+ FOR LEGEND AND NOTES

FOR CONTINUATION REFER TO DRAWING 16-001983-WCP.4+

FOR CONTINUATION REFER TO DRAWING 16-001983-WCP.1+

<table border="1"> <thead> <tr> <th>FIRST ISSUE</th> <th>DESIGN</th> <th>DRAWN</th> <th>CHECK</th> <th>APPROVED</th> <th>DATE</th> </tr> </thead> <tbody> <tr> <td>A</td> <td>SB</td> <td>JK</td> <td>CR</td> <td>BP</td> <td>10/10/2017</td> </tr> <tr> <td>B</td> <td>SB</td> <td>JK</td> <td>CR</td> <td>CR</td> <td>24/07/2018</td> </tr> </tbody> </table>	FIRST ISSUE	DESIGN	DRAWN	CHECK	APPROVED	DATE	A	SB	JK	CR	BP	10/10/2017	B	SB	JK	CR	CR	24/07/2018	<p>AMENDMENT DETAILS</p> <p>PROJECT TITLE AMENDED, BLOCK AND KERB CHANGES</p>	<p>RobertsDay planning.design.place</p> <p>Cia landscapes + colour</p>	<p>WE No.:</p> <p>PROJECT No.:</p>	<p>SCALE (METRES)</p> <p>1:4000 20 10 0 20 40 60 80 100 1:2000</p>	<p>CLIENT</p> <p>Ginninderry</p> <p>PROJECT</p> <p>GINNINDERRY ESTATE AT STRATHNAIRN STAGE 2 - ESTATE DEVELOPMENT PLANS</p>	<p>©2017 www.calbreconsulting.co</p>	<p>DRAWING TITLE</p> <p>WASTE COLLECTION PLAN SHEET 3</p> <p>DRAWING NUMBER</p> <p>16-001983-WCP.3+ PLAN No: 23.3</p> <p>AMEND.</p> <p>B</p>
	FIRST ISSUE	DESIGN	DRAWN	CHECK	APPROVED	DATE																			
A	SB	JK	CR	BP	10/10/2017																				
B	SB	JK	CR	CR	24/07/2018																				

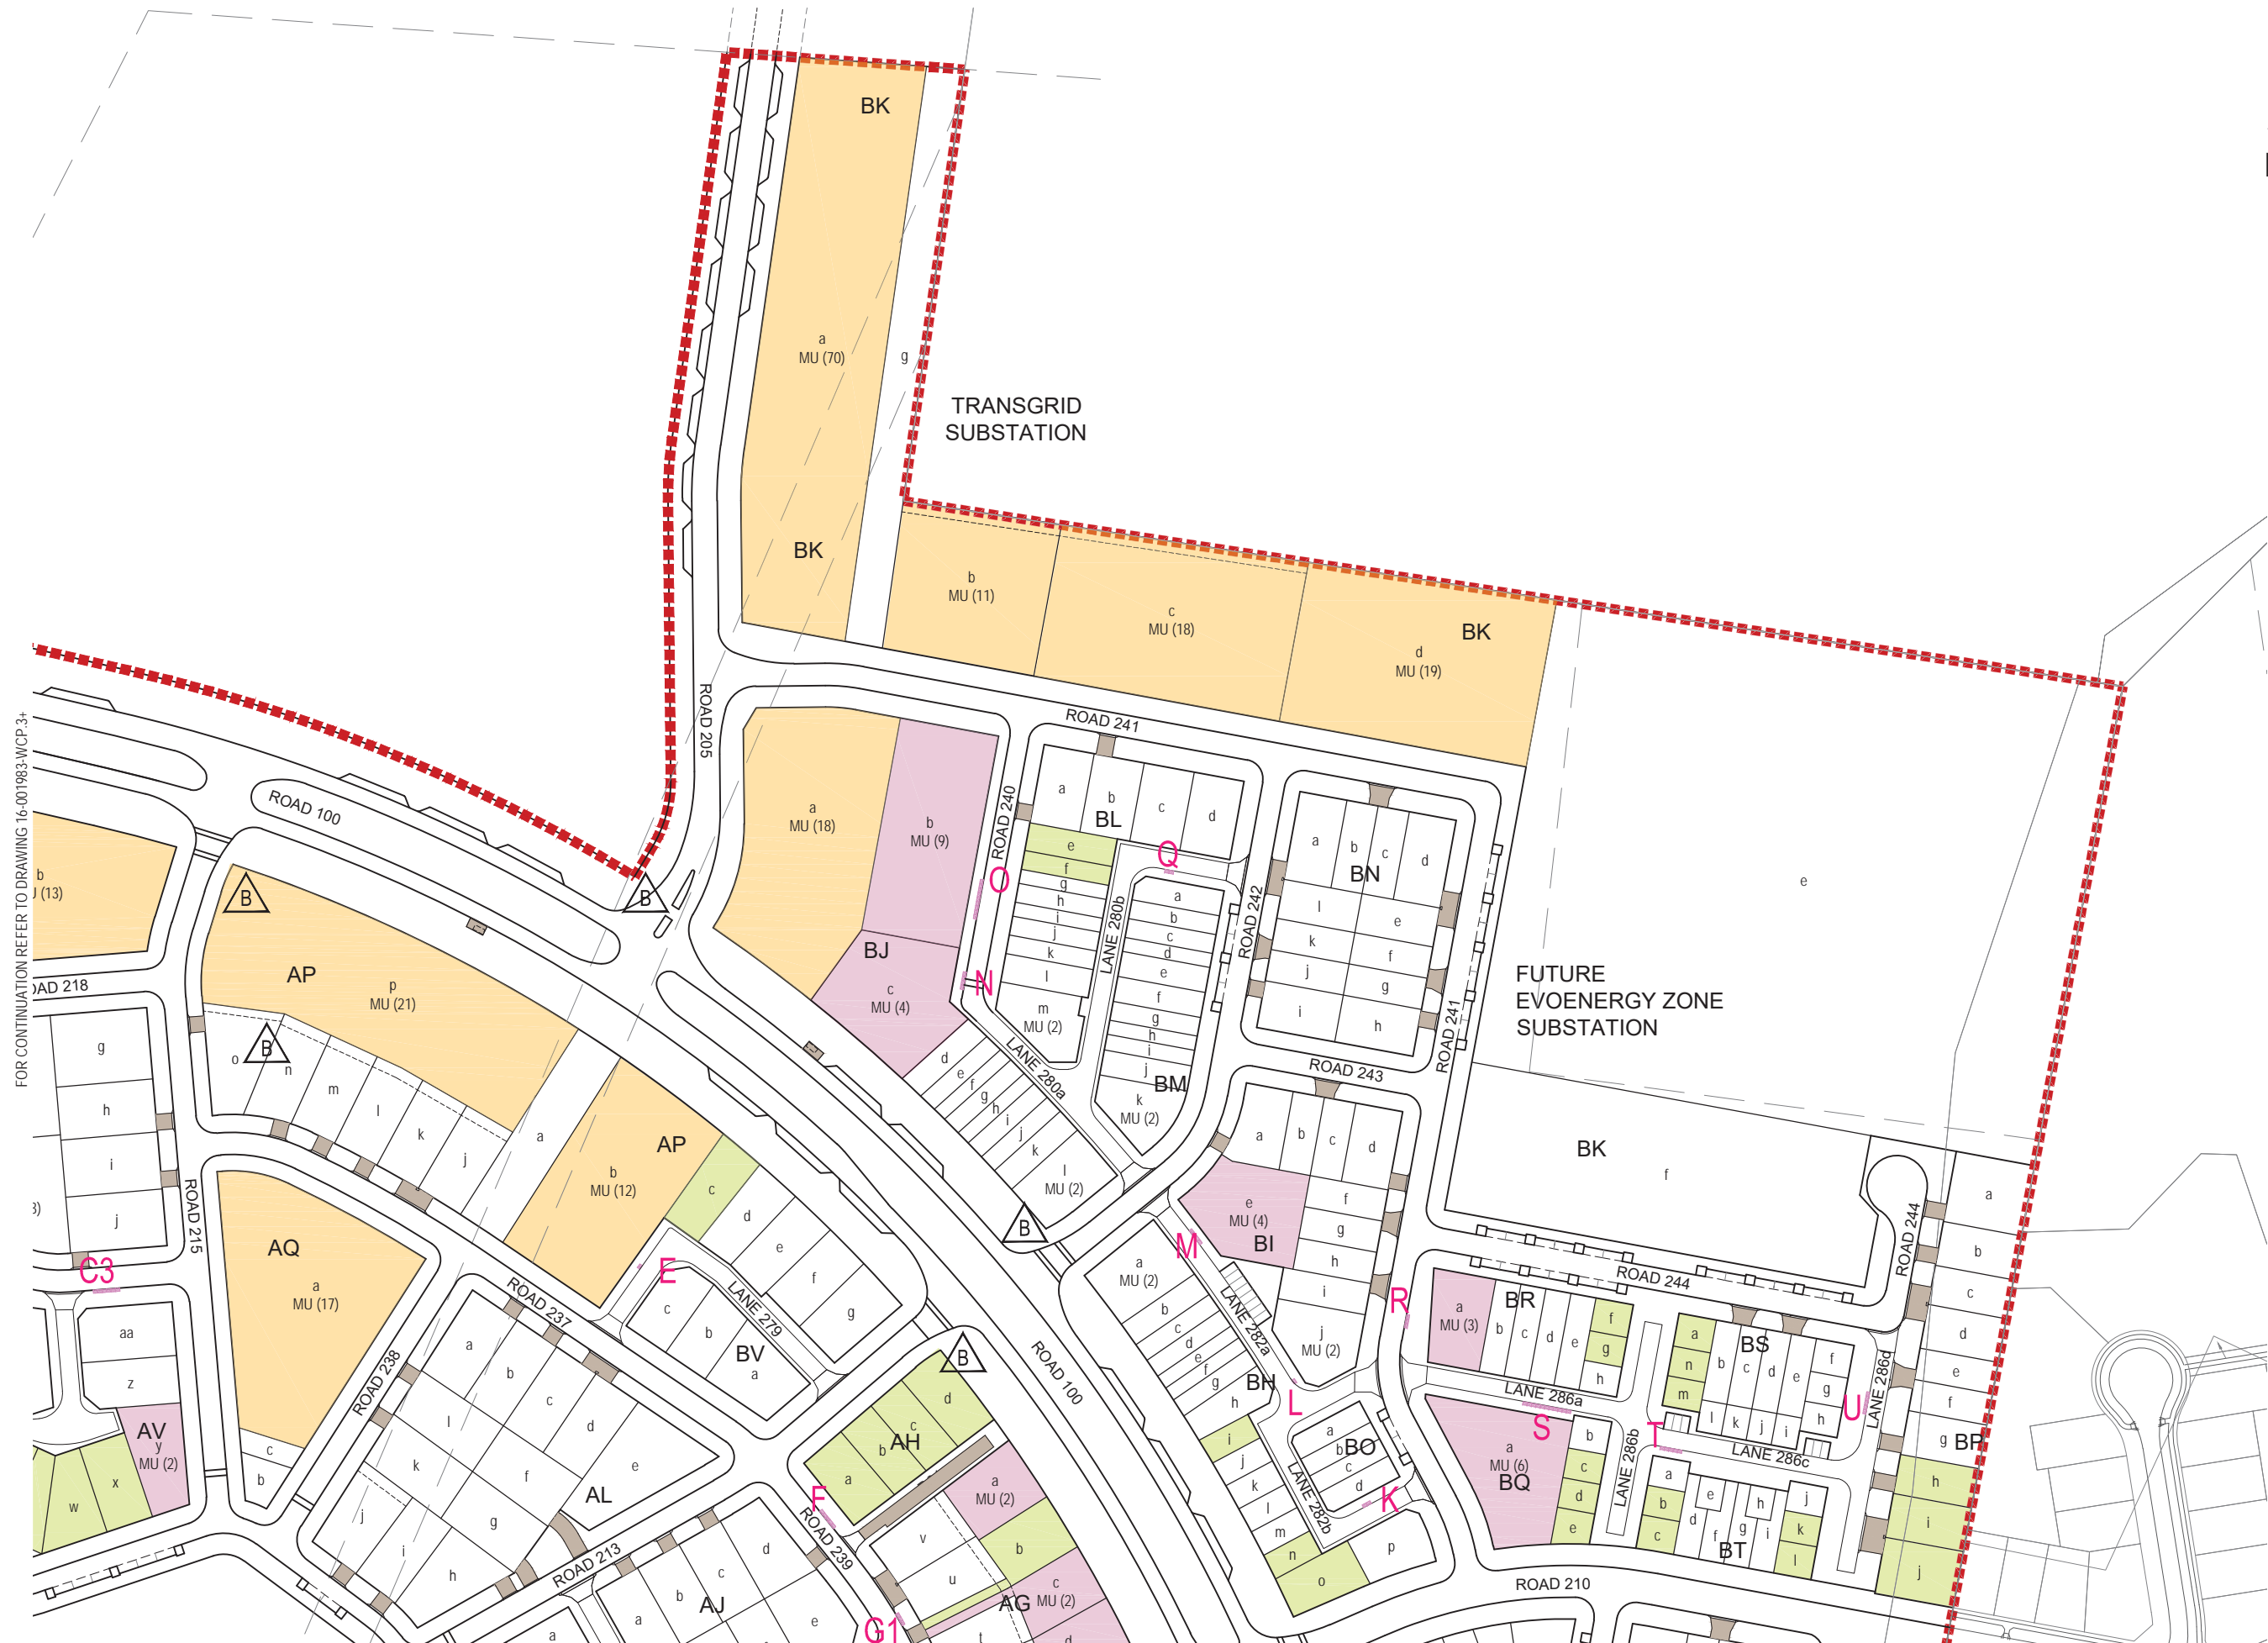

FOR CONTINUATION REFER TO DRAWING 16-001983-WCP.3+

FOR CONTINUATION REFER TO DRAWING 16-001983-WCP.2+

NOTE:
1. REFER TO 16-001983-WCP.1+ FOR LEGEND AND NOTES

REV	DATE	BY	CHKD	APPD	DESCRIPTION
A	10/10/2017	SB	JK	CR	AMENDMENT DETAILS
B	13/02/2018	SB	JK	CR	ROAD 238 AMENDMENTS
C	24/02/2018	SB	JK	CR	PROJECT TITLE AMENDED, BLOCK AND KERB CHANGES

WE No. _____
PROJECT No. _____

SCALE (METRES)
1:4000 20 0 20 40 60 80 100 1:2000

CLIENT
Ginninderry

PROJECT
GINNINDERRY ESTATE AT STRATHNAIRN
STAGE 2 - ESTATE DEVELOPMENT PLANS

©2017 www.calibreconsulting.co

DRAWING TITLE
WASTE COLLECTION PLAN SHEET 4

DRAWING NUMBER
16-001983-WCP.4+ PLAN No: 23.4

AMEND.
B