

CALIBRE (ACT) TIE BOOK

15-004671

GINNINDERRY

STAGE 1A

PAGE 1	22 (BLOCKS 1-9)
2	21 (BLOCKS 1-3) 22 (BLOCKS 10-12)
3	16 (BLOCKS 7-10)
4	15 (BLOCKS 1-2) 16 (BLOCKS 1-6)
5	14 (BLOCKS 1-4, 7) 15 (BLOCK 3) 19 (BLOCK 1)
6	13 (BLOCKS 1-3) 18 (BLOCKS 1-3) 19 (BLOCKS 2-3)
7	12 (BLOCKS 1-2) 17 (BLOCK 13) 18 (BLOCK 4) 19 (BLOCKS 21-23)
8	17 BLOCKS 8-12
9	9 (BLOCKS 6-9)
10	9 (BLOCKS 1-5) 11 (BLOCKS 1-5)
11	10 (BLOCKS 9-12) 12 (BLOCKS 3-8)
12	10 (BLOCKS 5-8) 13 (BLOCKS 4-9)
13	10 (BLOCKS 1-4) 14 (BLOCKS 5-6)
14	4 (BLOCK 1) 5 (BLOCKS 1-2) 6 (BLOCKS 1-2)
15	4 (BLOCKS 2-5) 6 (BLOCKS 3-7)
16	3 (BLOCKS 1-5) 6 (BLOCKS 8-11)
17	2 (BLOCKS 1-5)

LEGEND

ARROW INDICATES TIE DISTANCE AS MEASURED FROM RELEVANT BOUNDARY.
NBN TIES MEASURED FROM NBN PITS.

- - SEWER TIE.
- - STORMWATER TIE.
- - POTABLE WATER TIE.
- - RECYCLED WATER TIE.





WORKS AS EXECUTED INFORMATION PROVIDED BY
HUON CONTRACTORS PTY LTD

15-004671_STAGE 1A-TB


FIRST ISSUE	CALCS	DRAWN	CHECK	APPROVED	DATE	AMENDMENT DETAILS
	TB	NN	TB	NB	05.03.2019	
A M E N D M E N T S	A	TB	NN	TB	NB	29.03.2019
	B	TB	JG			ADDRESSED WORK AS EXECUTED COMMENTS
	C					NBN ADDED
	D					
	E					
	F					


DRAFT

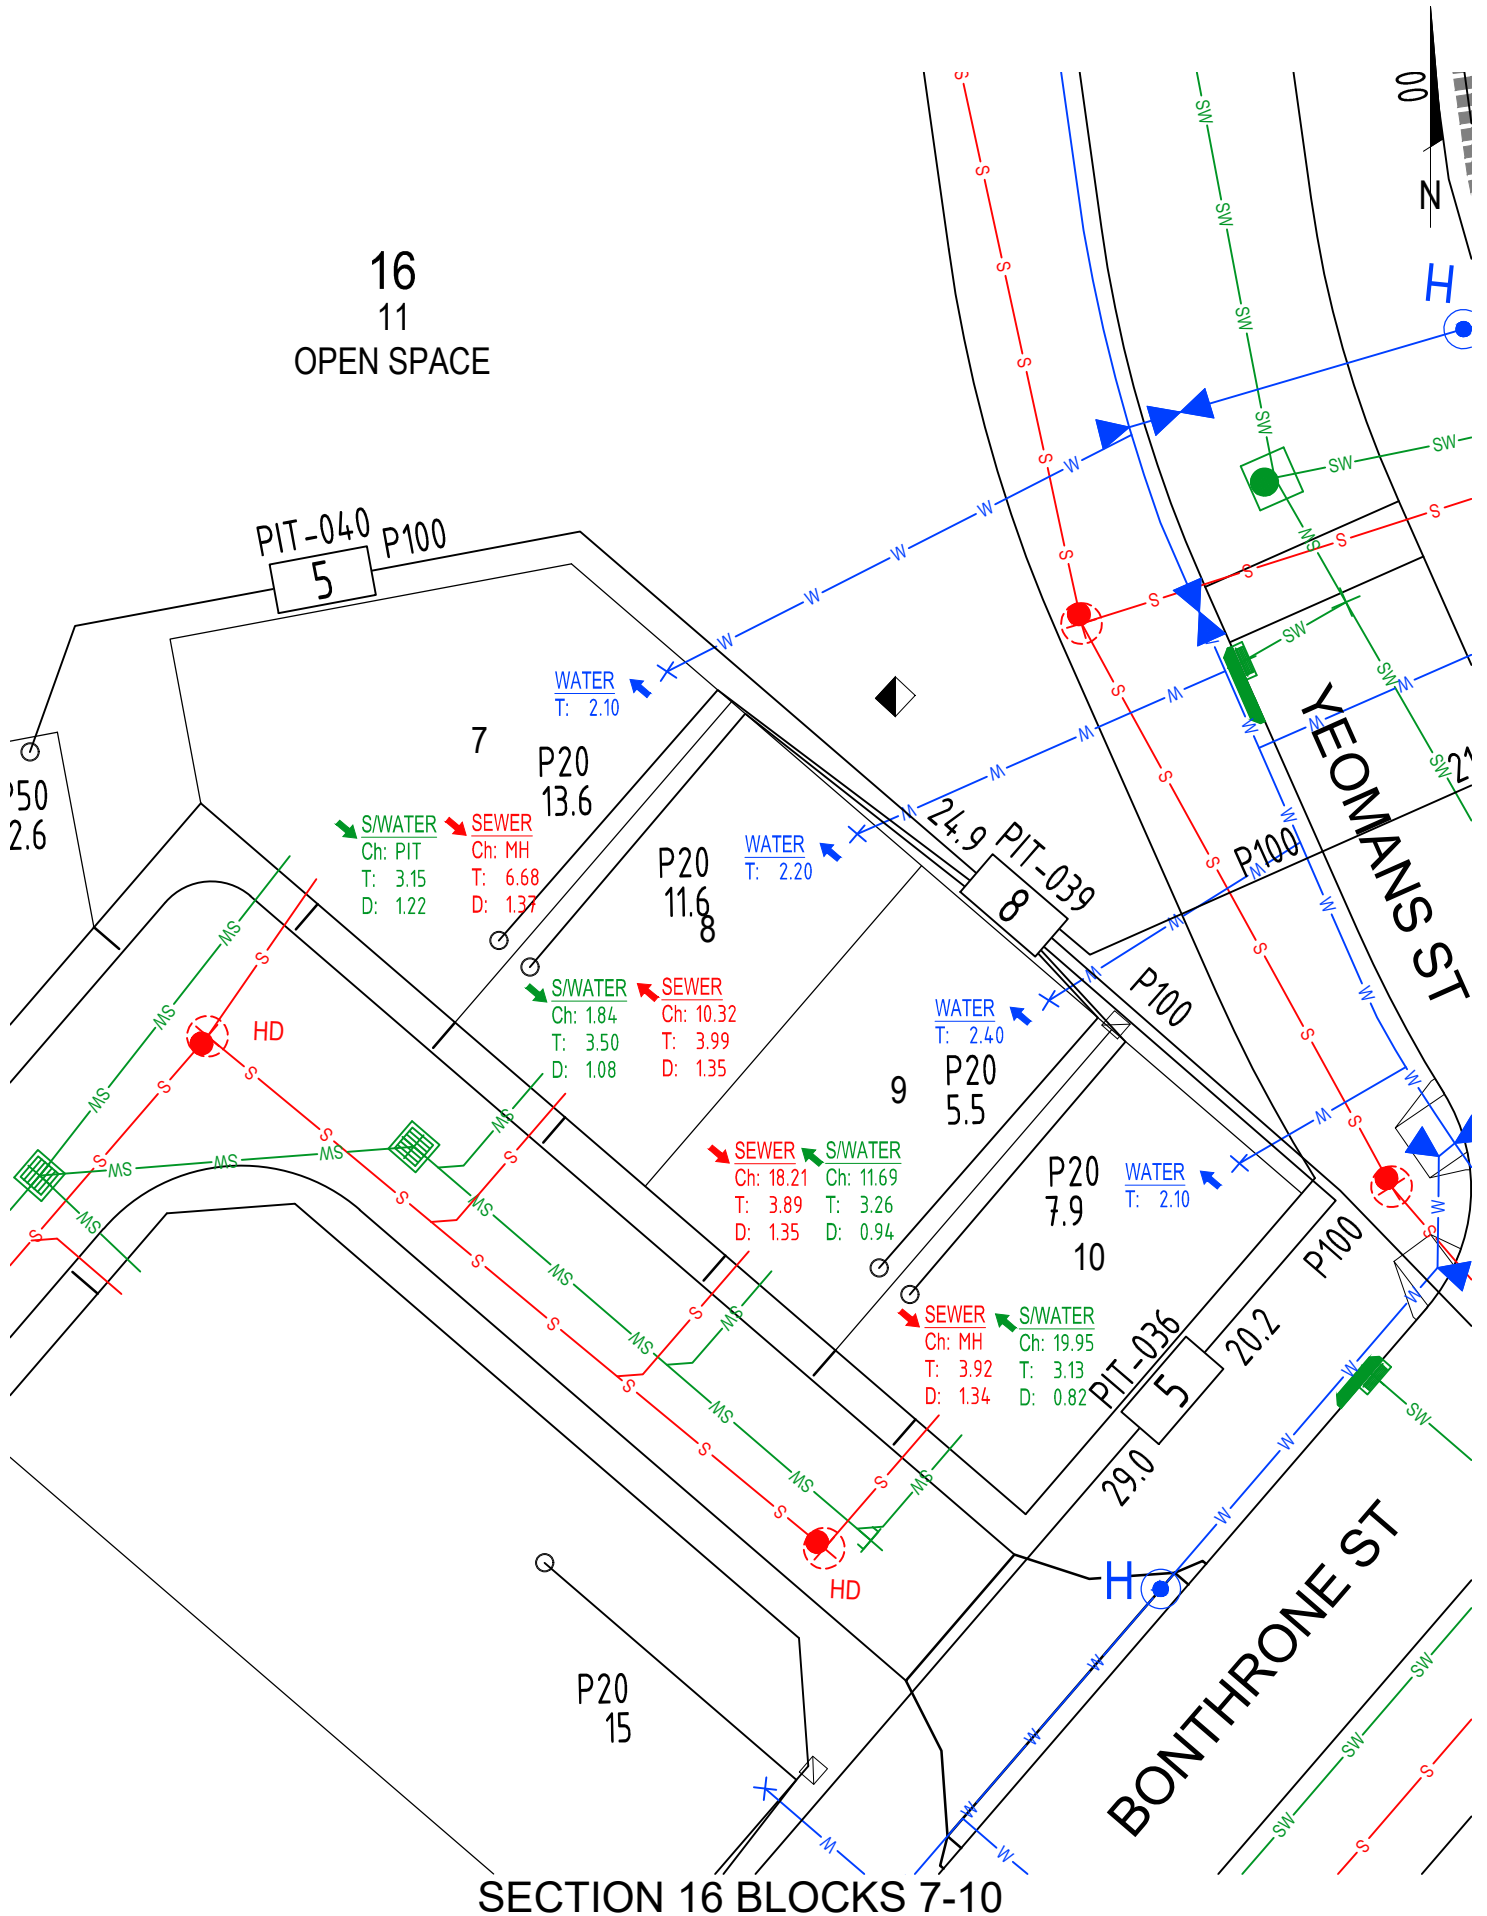

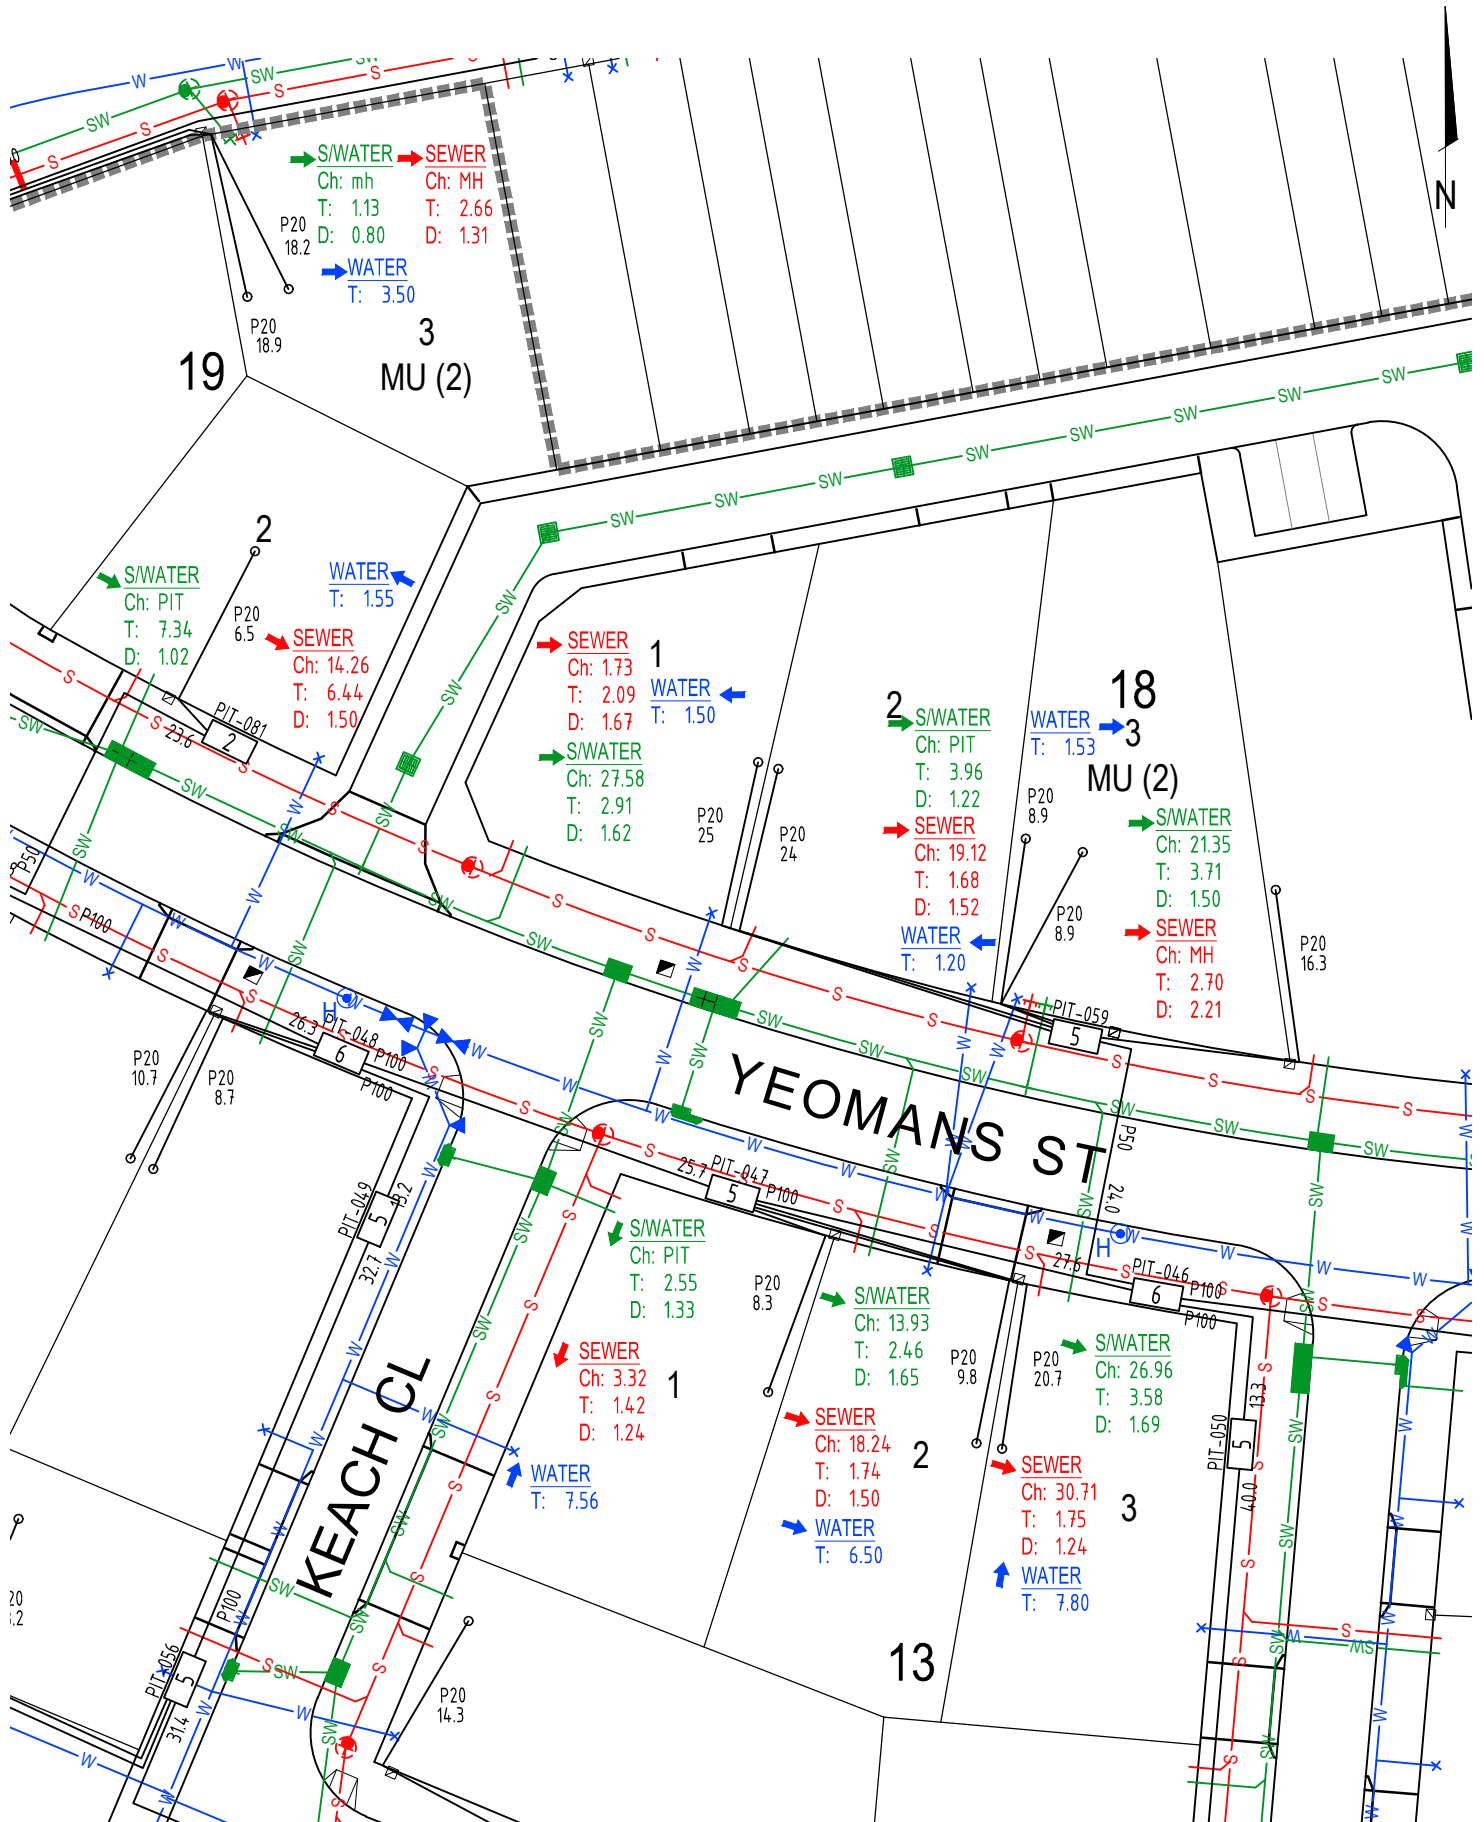


SECTION 13 BLOCKS 1-3
SECTION 18 BLOCKS 1-3
SECTION 19 BLOCKS 2-3

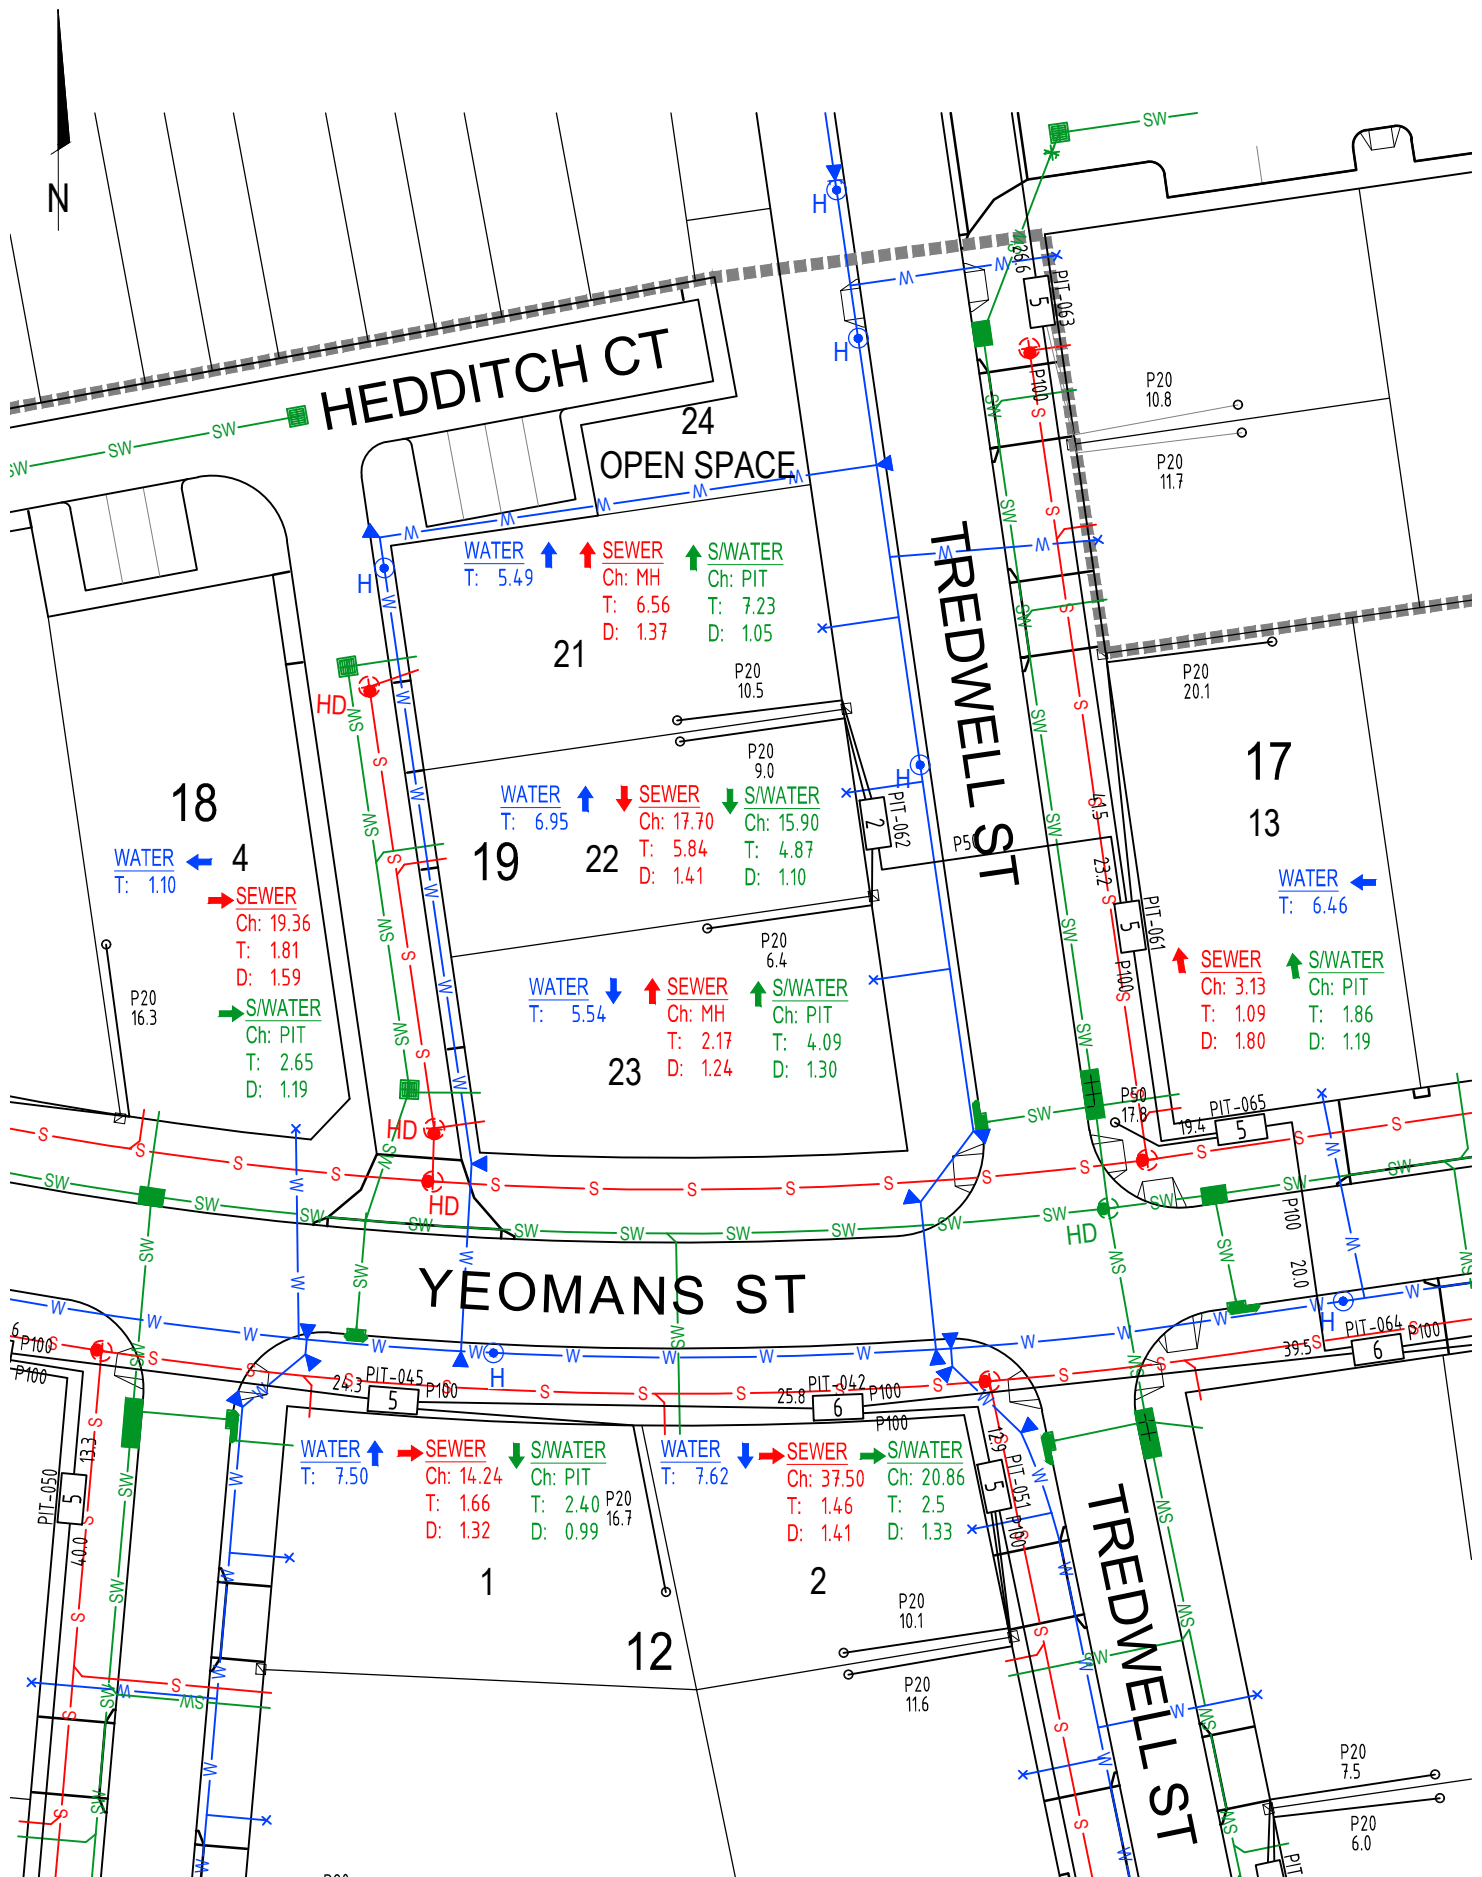


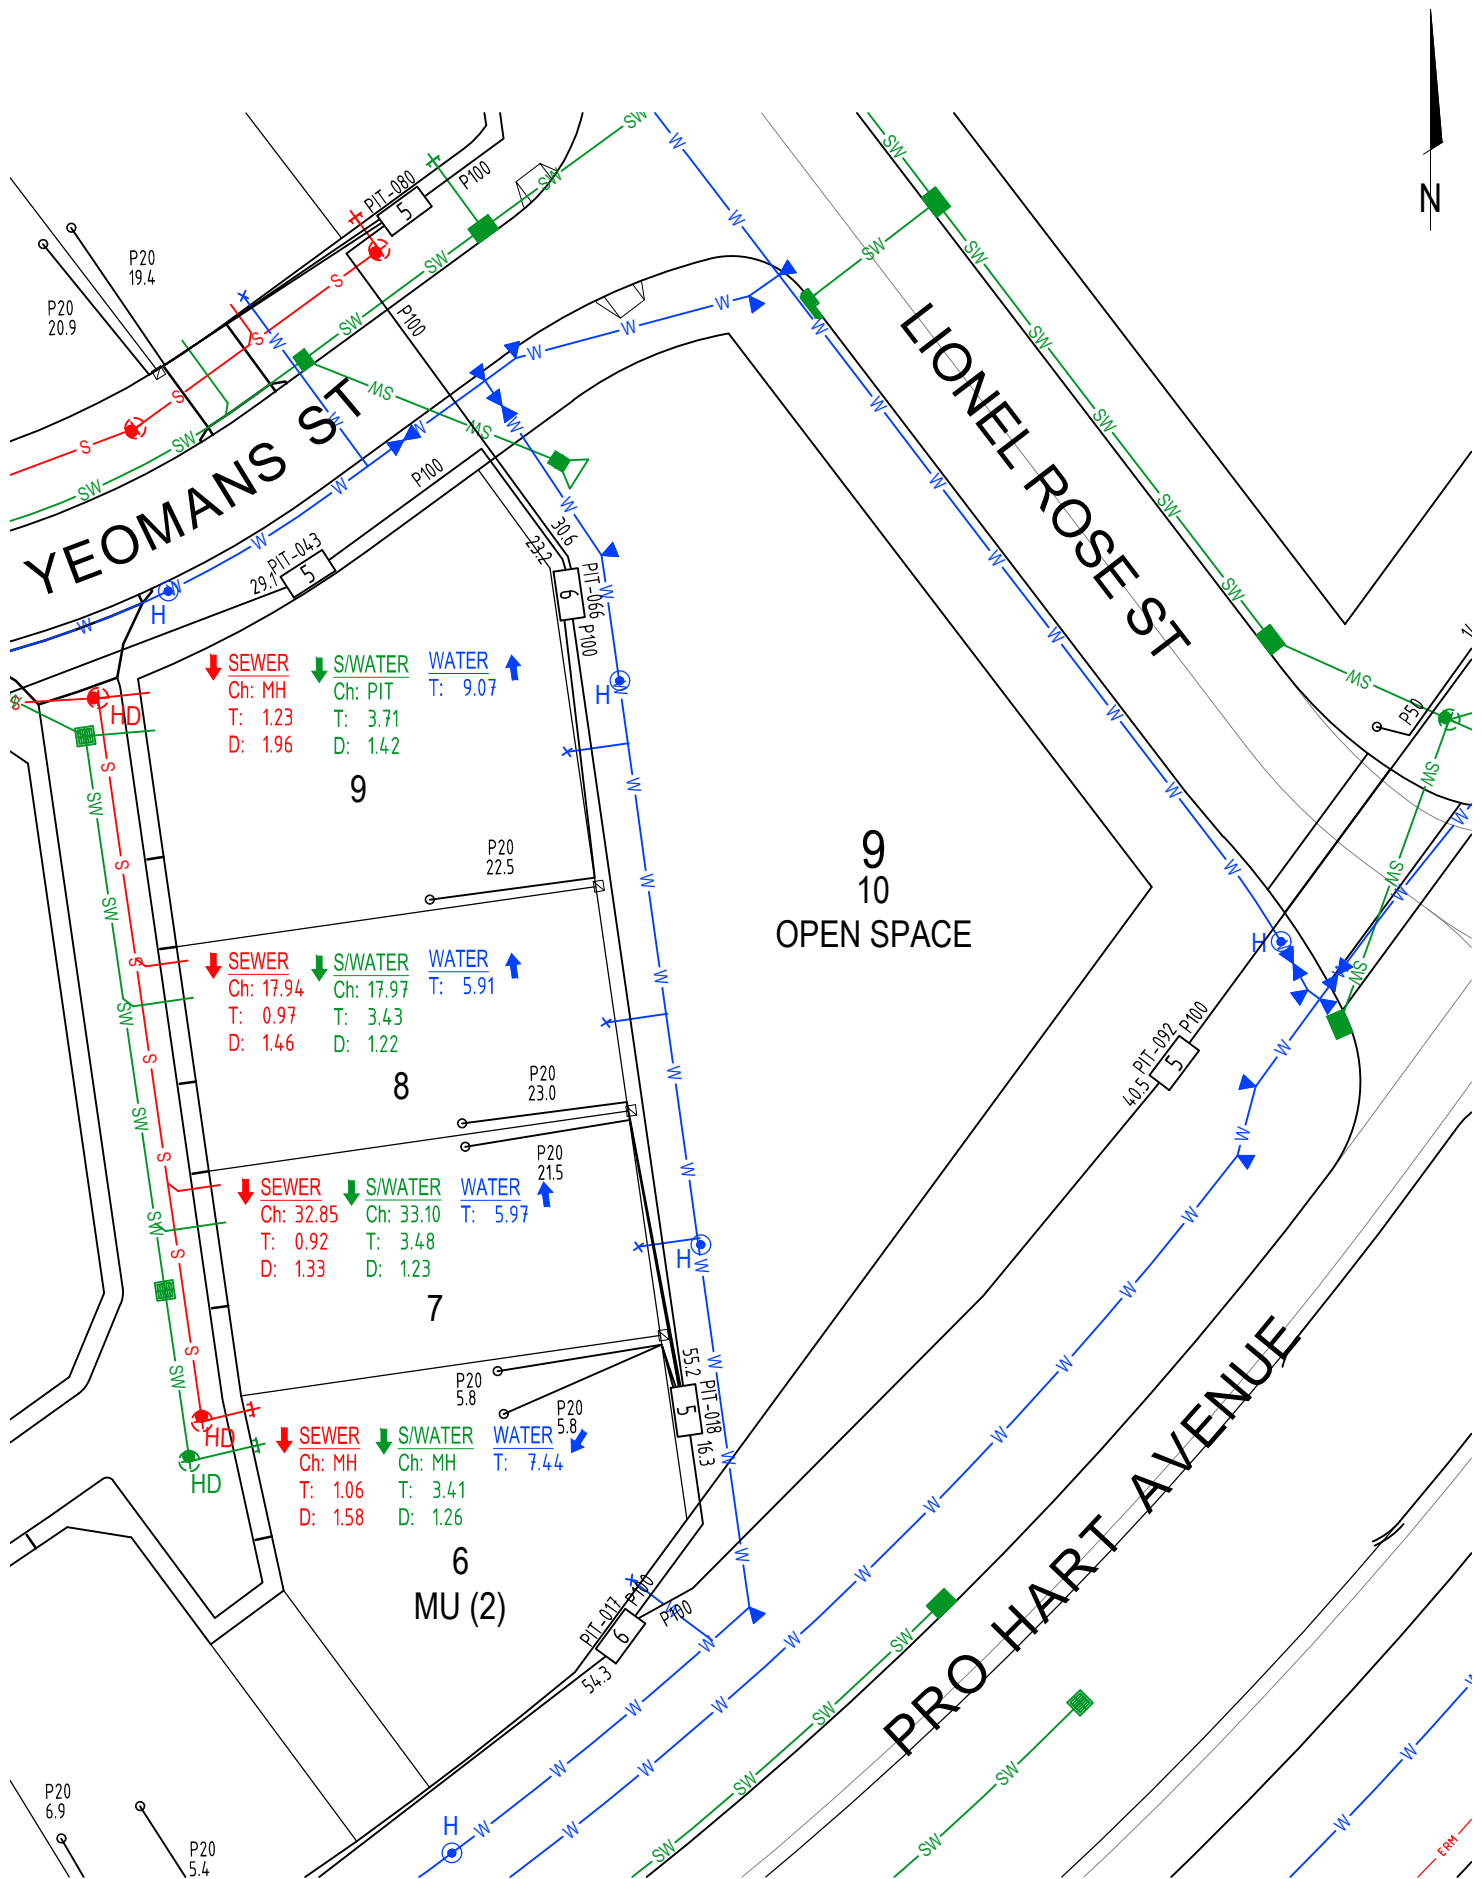

WORKS AS EXECUTED INFORMATION PROVIDED BY
HUON CONTRACTORS PTY LTD


GINNINDERRY

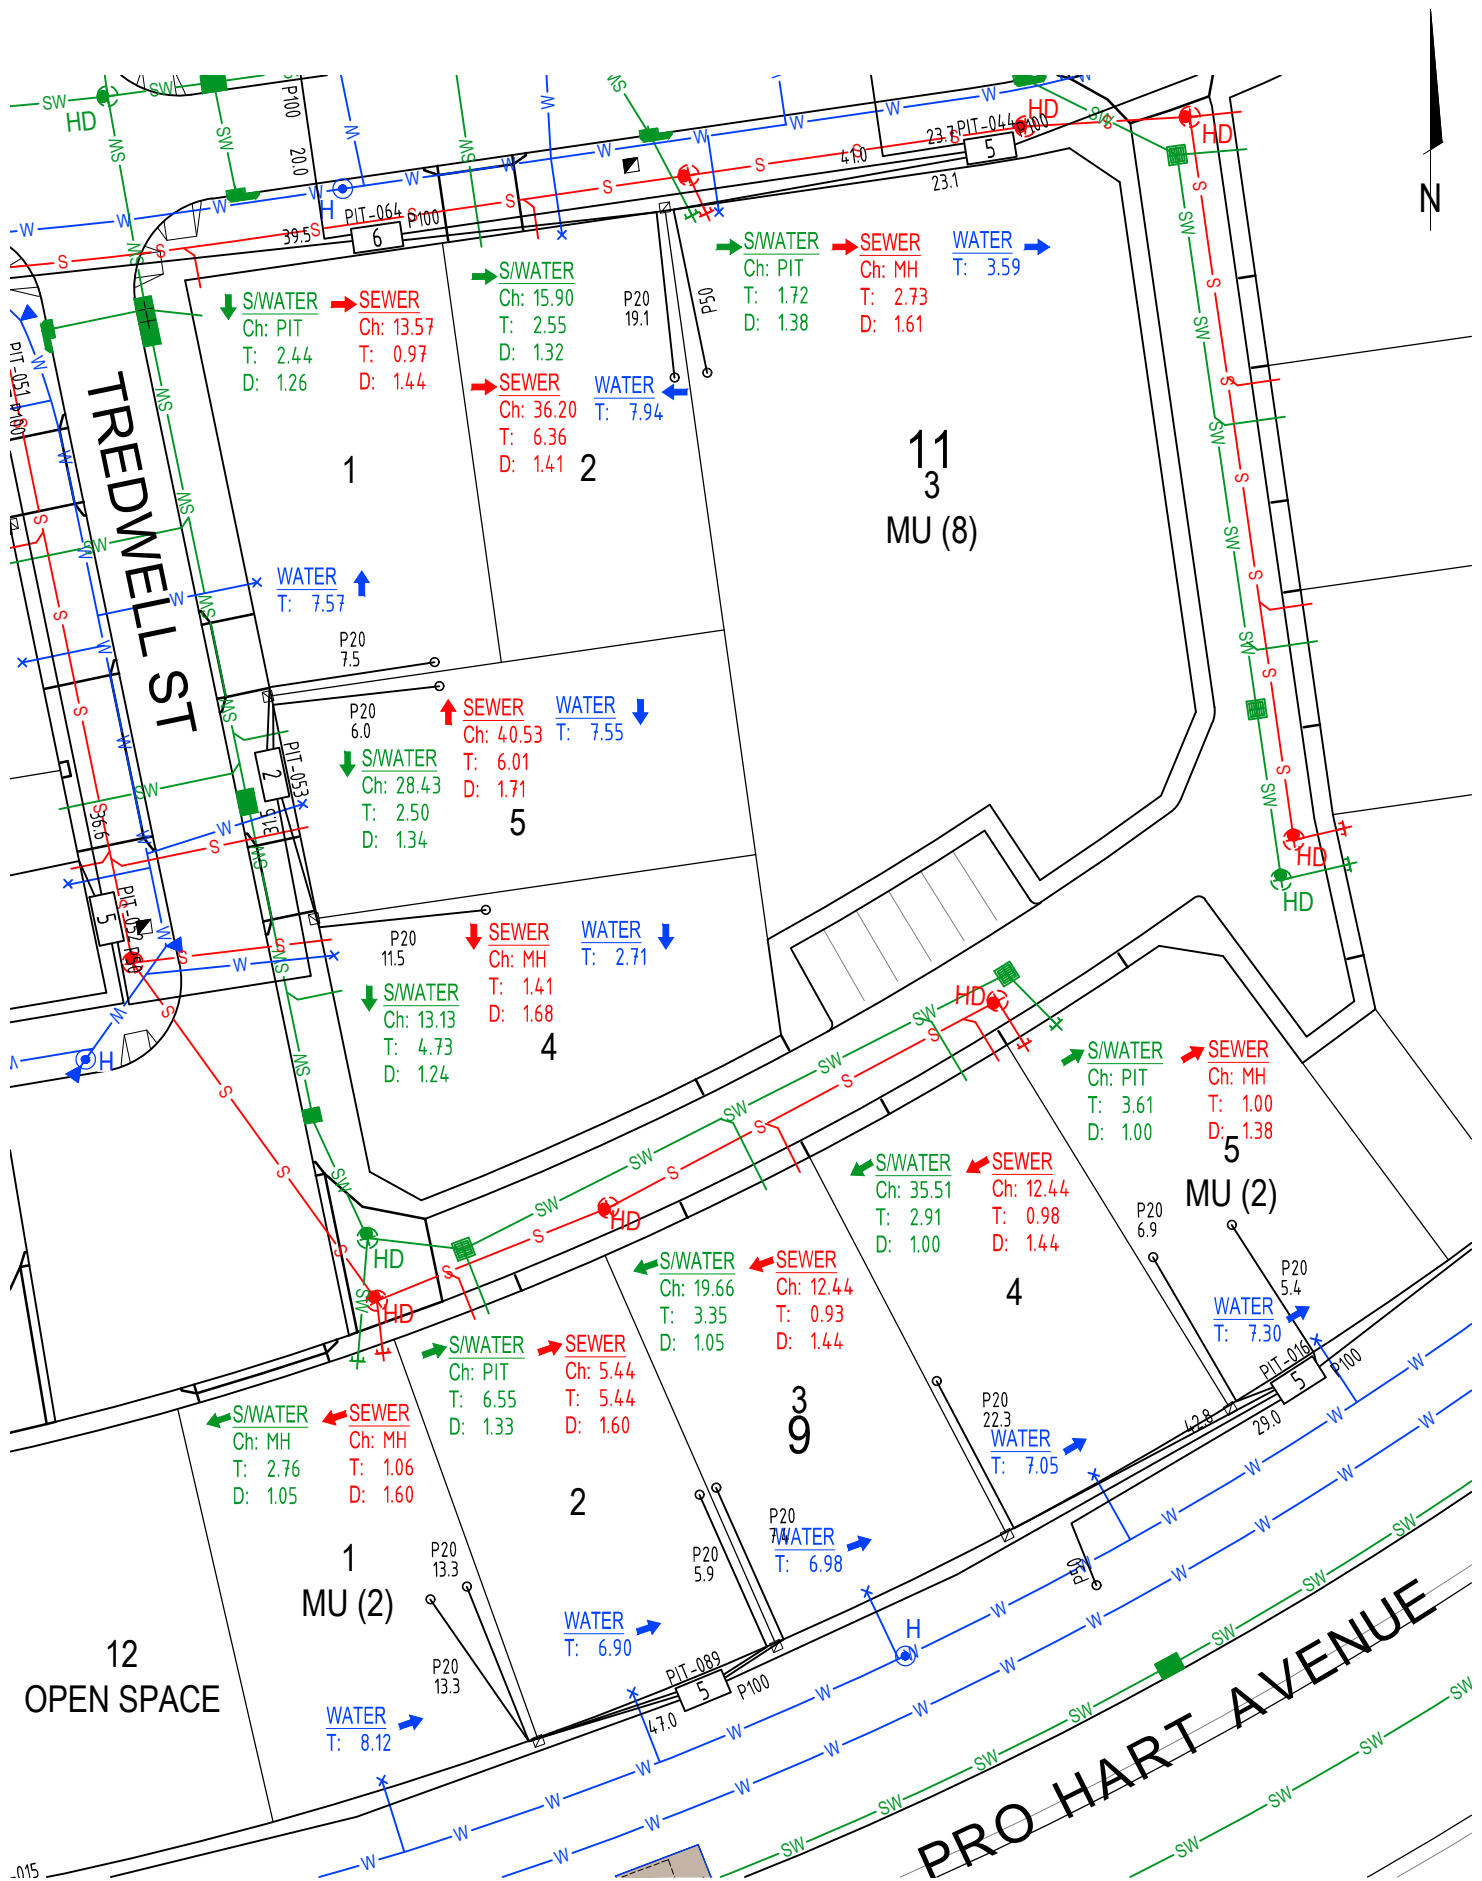

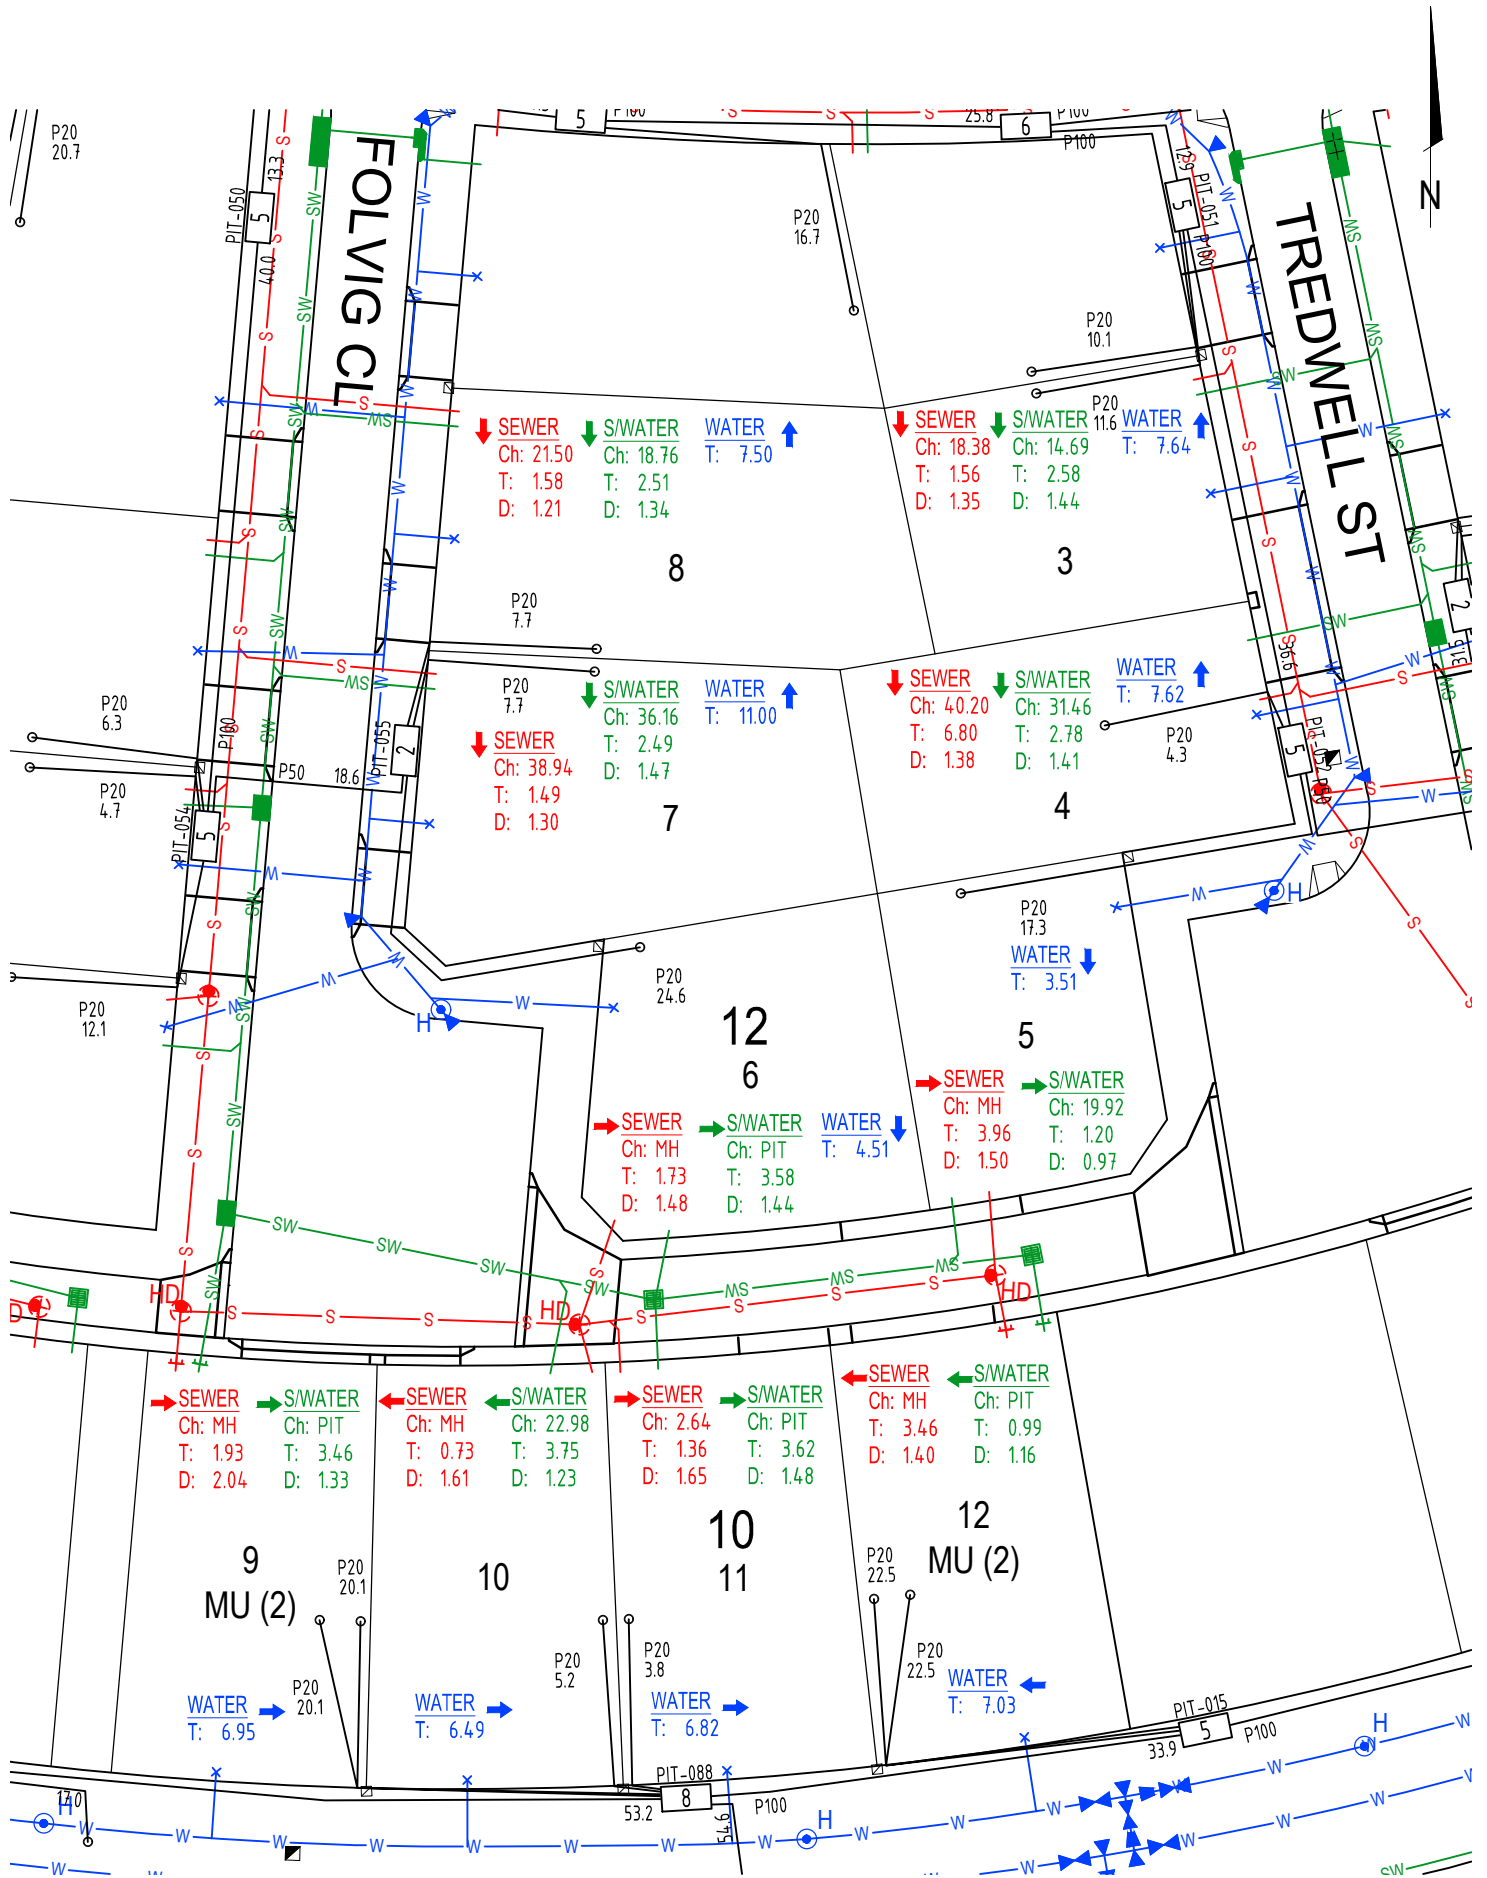


SECTION 10 BLOCKS 3-8
SECTION 12 BLOCKS h-j


GINNINDERRY

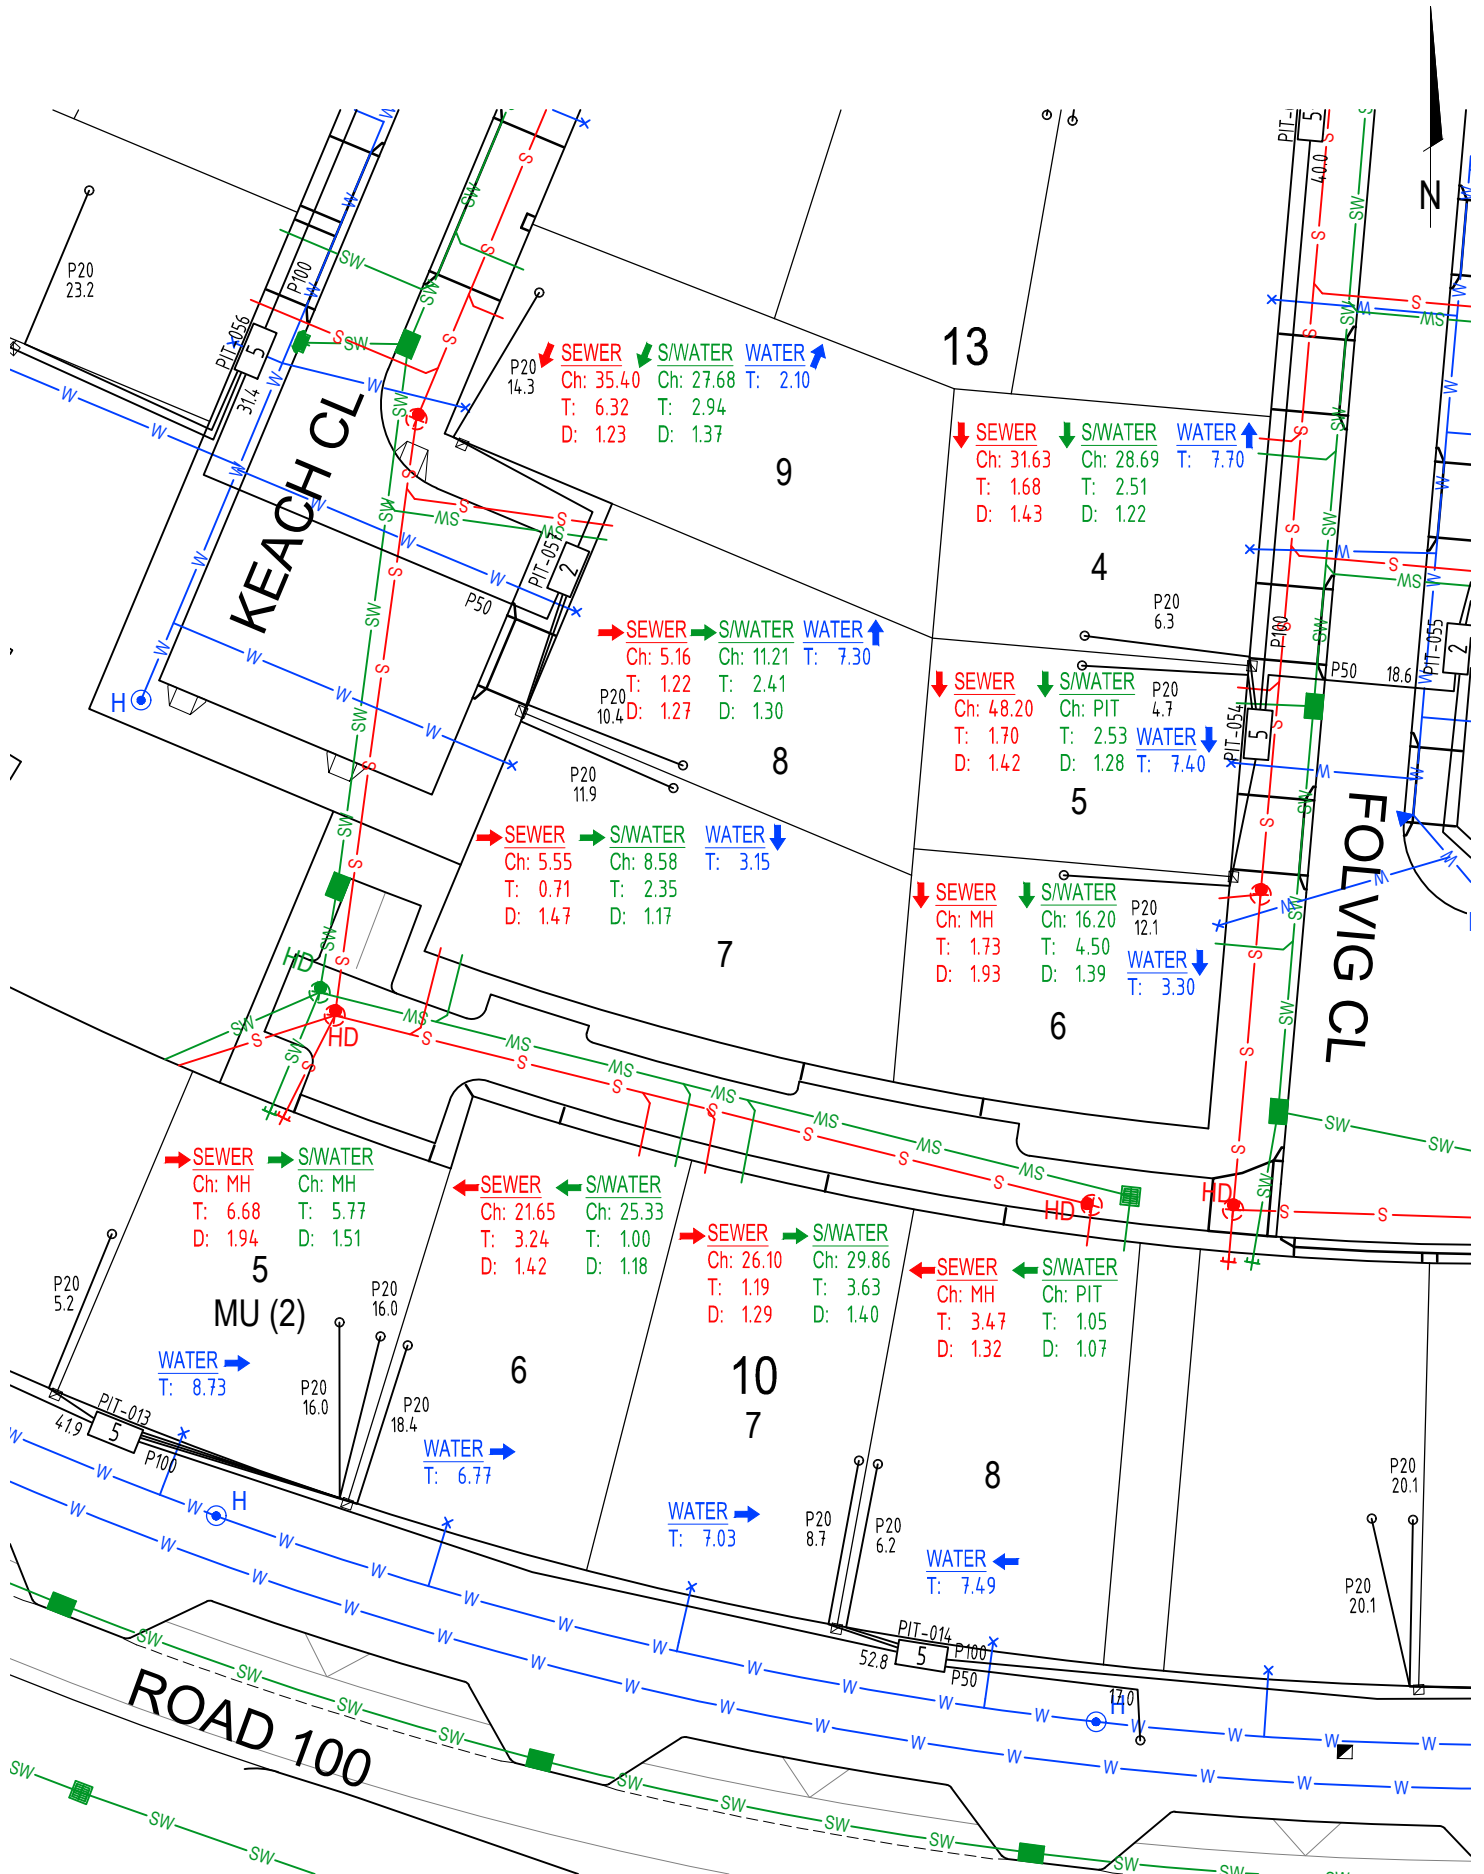


SECTION 10 BLOCKS 5-8
 SECTION 13 BLOCKS 4-9

GINNINDERRY

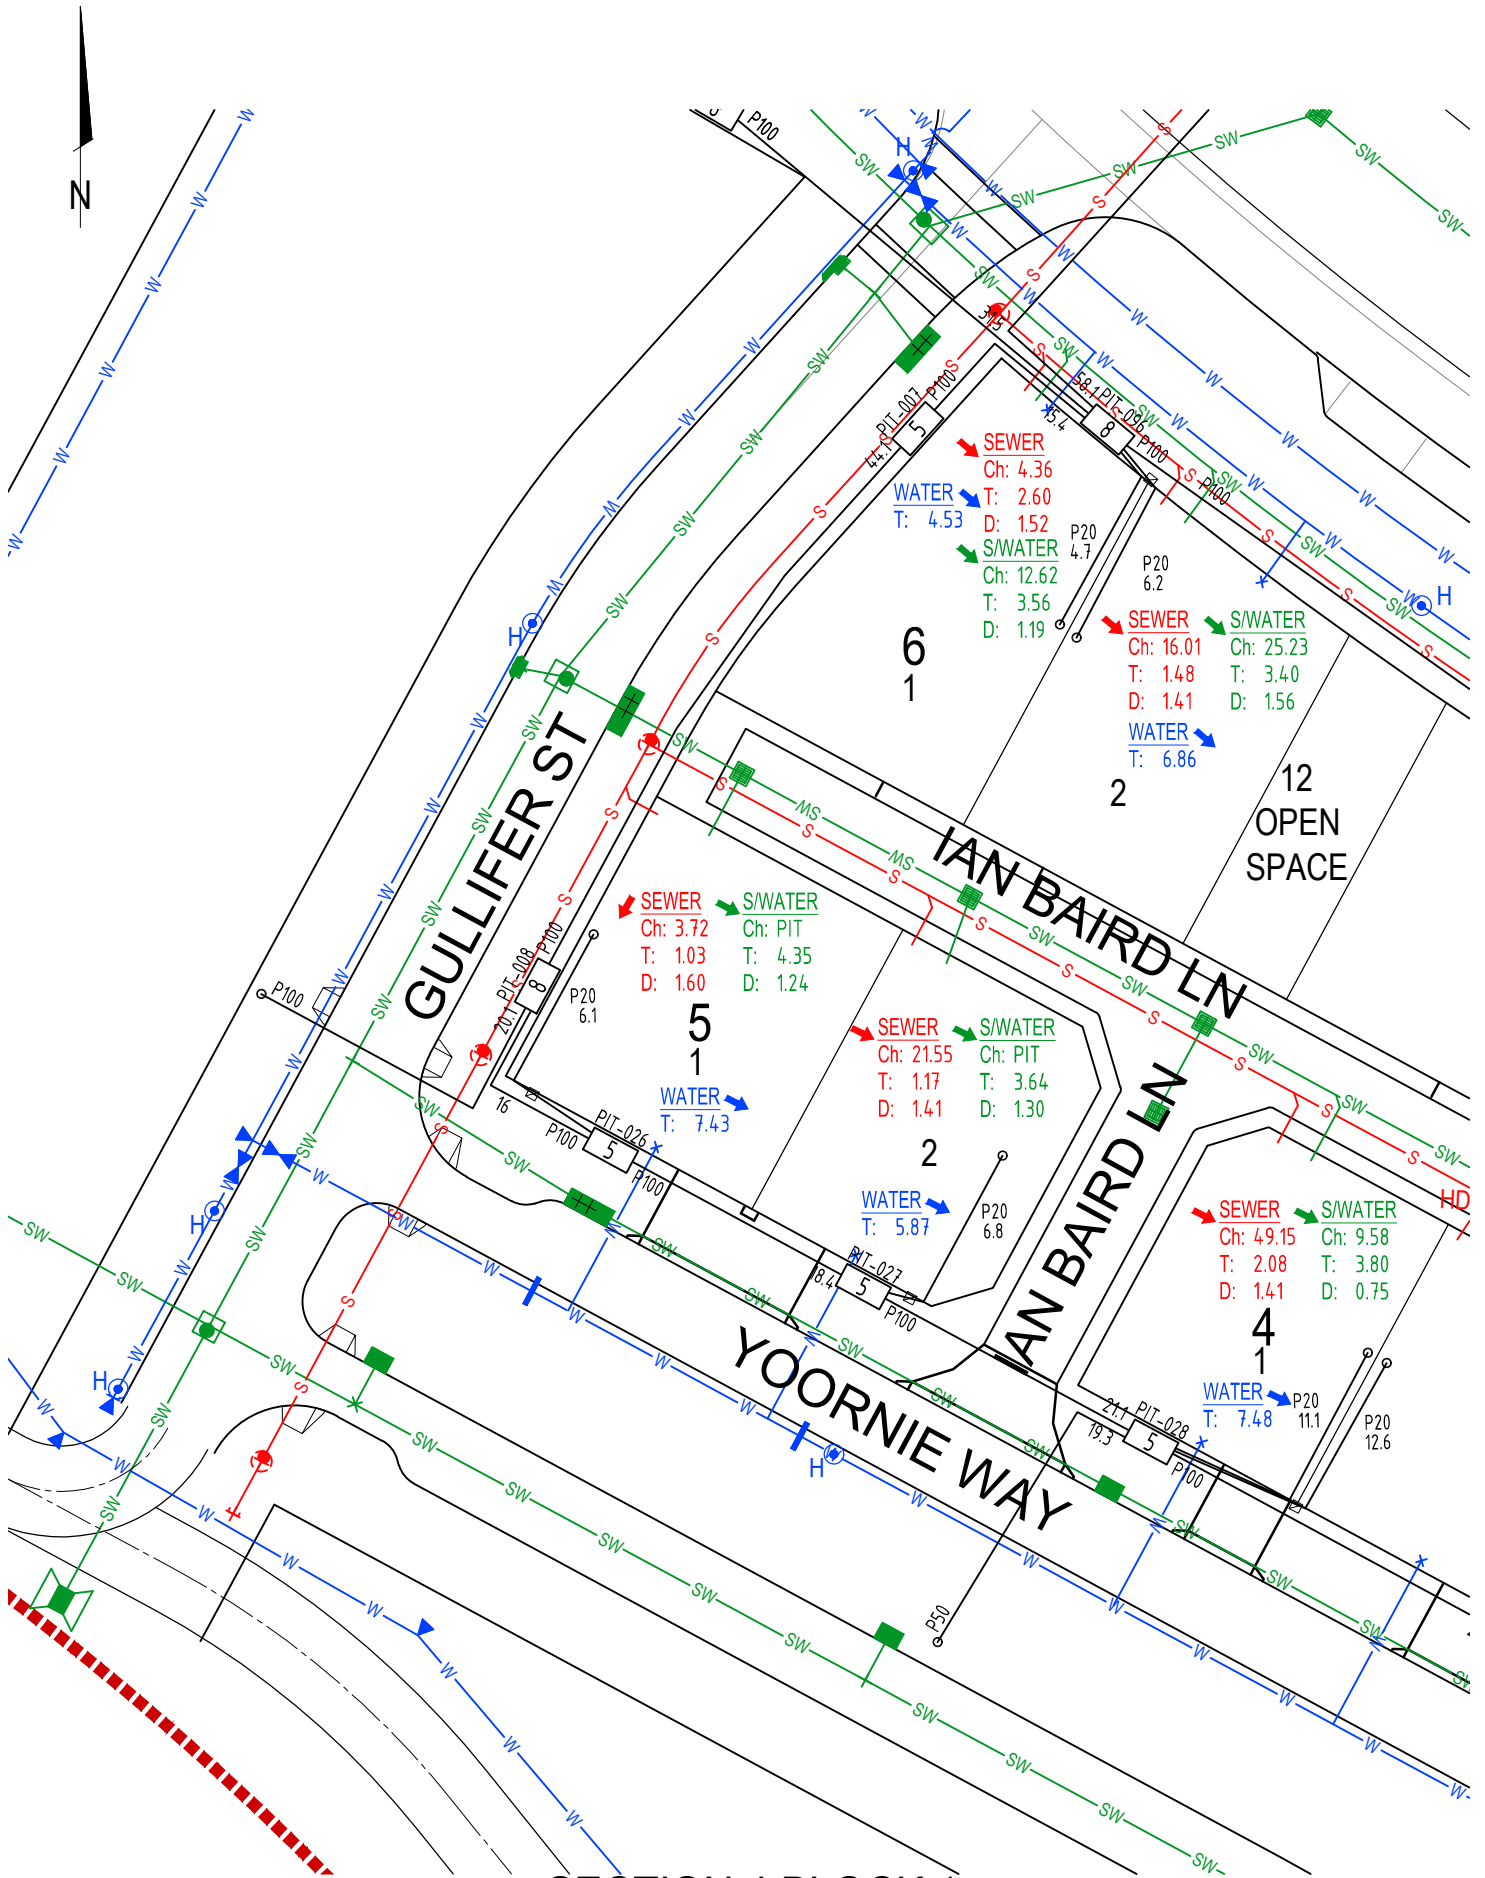

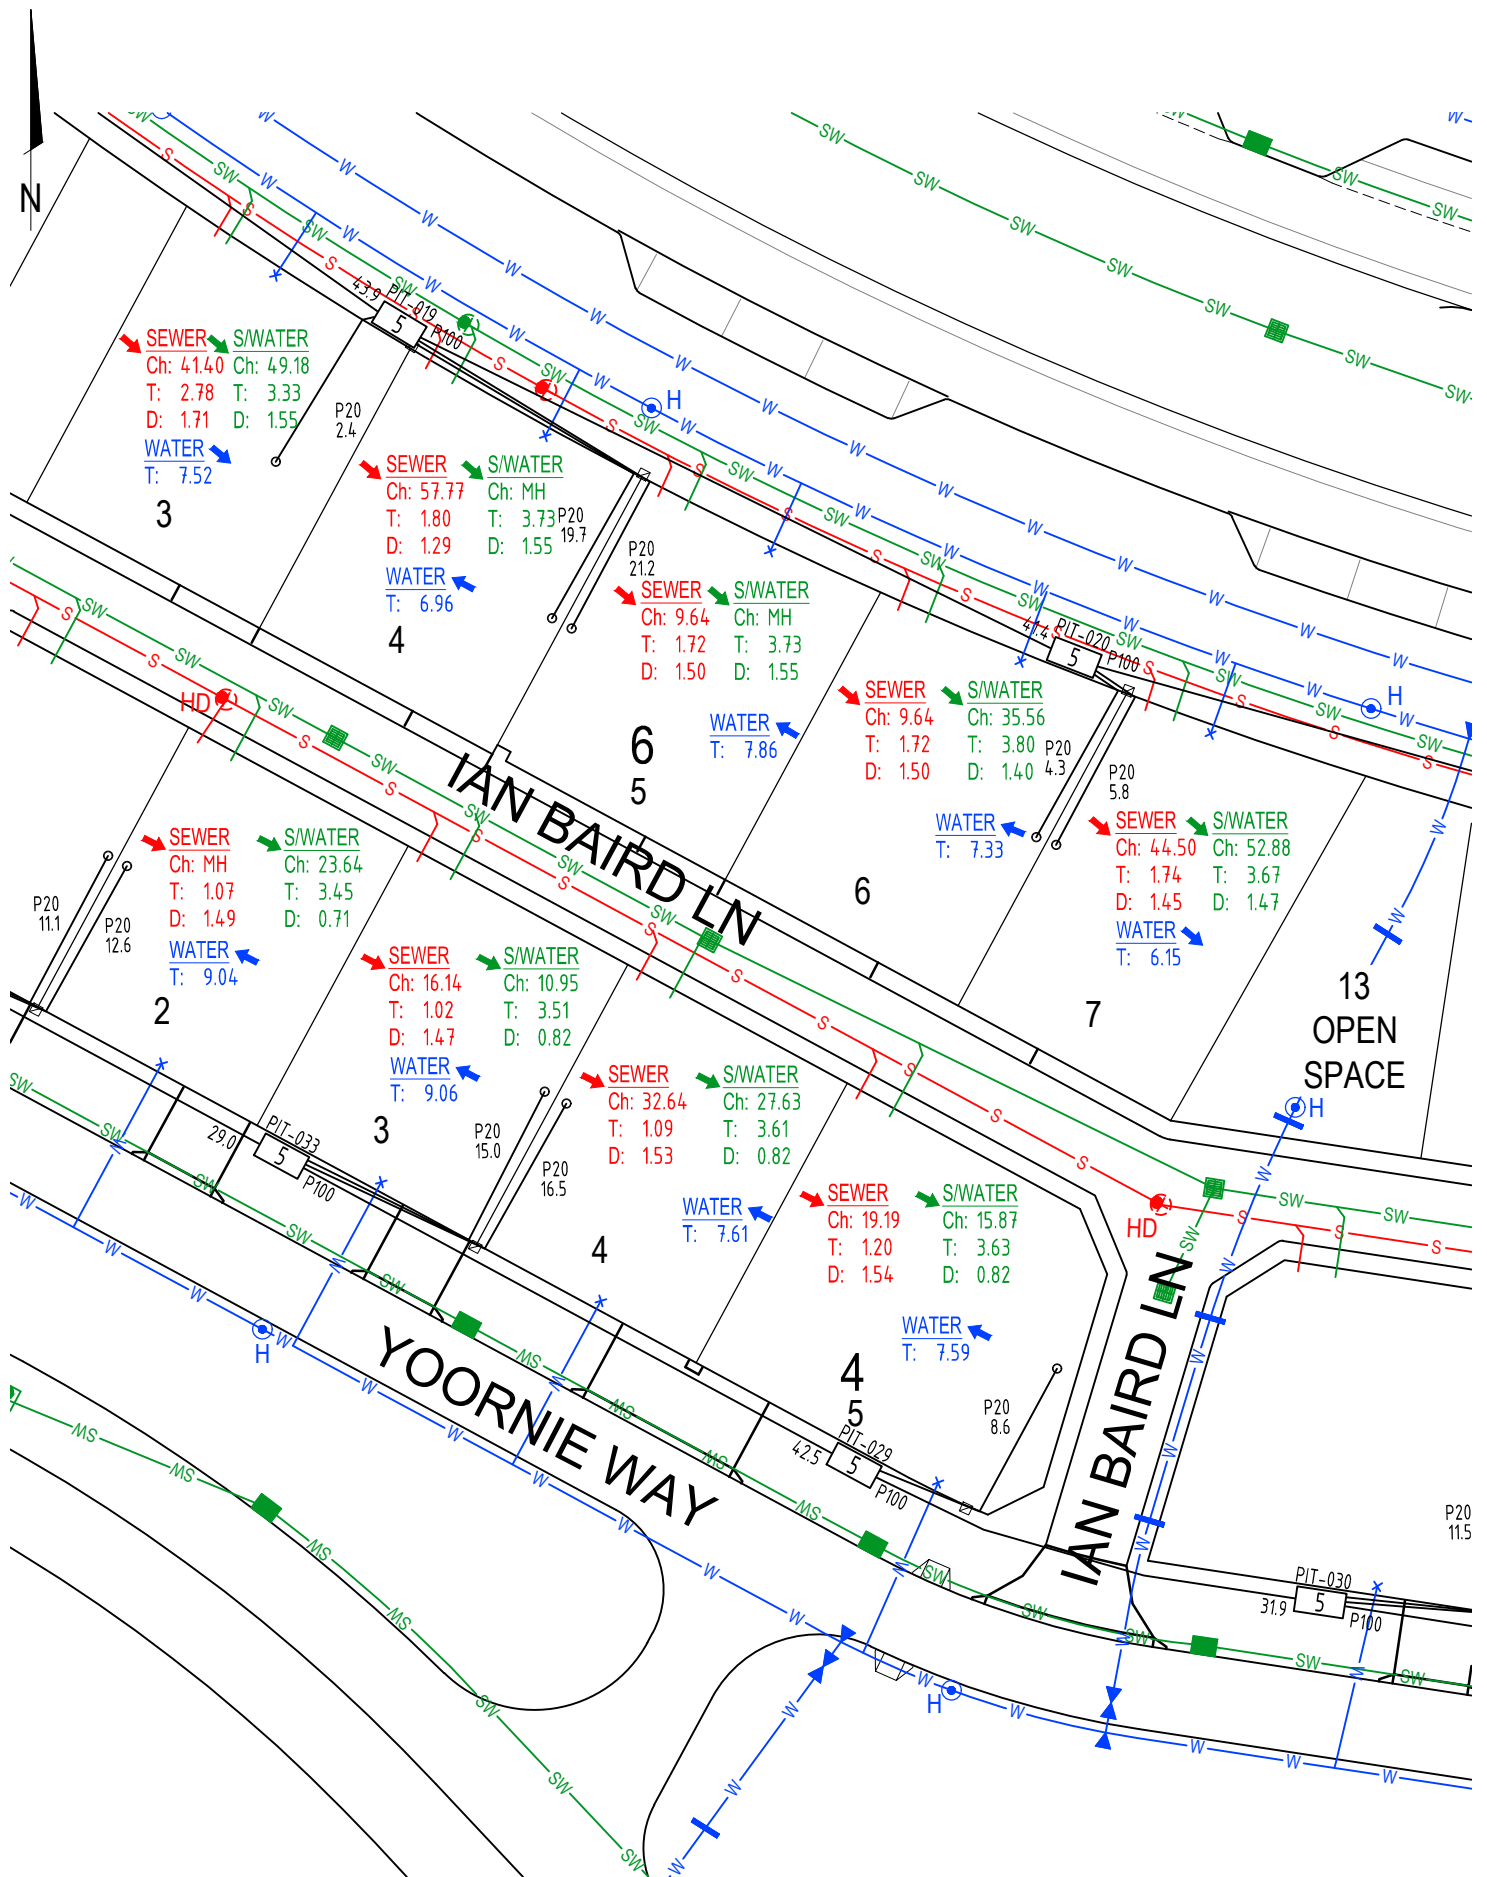

SECTION 4 BLOCKS 2-5
SECTION 6 BLOCKS 3-7

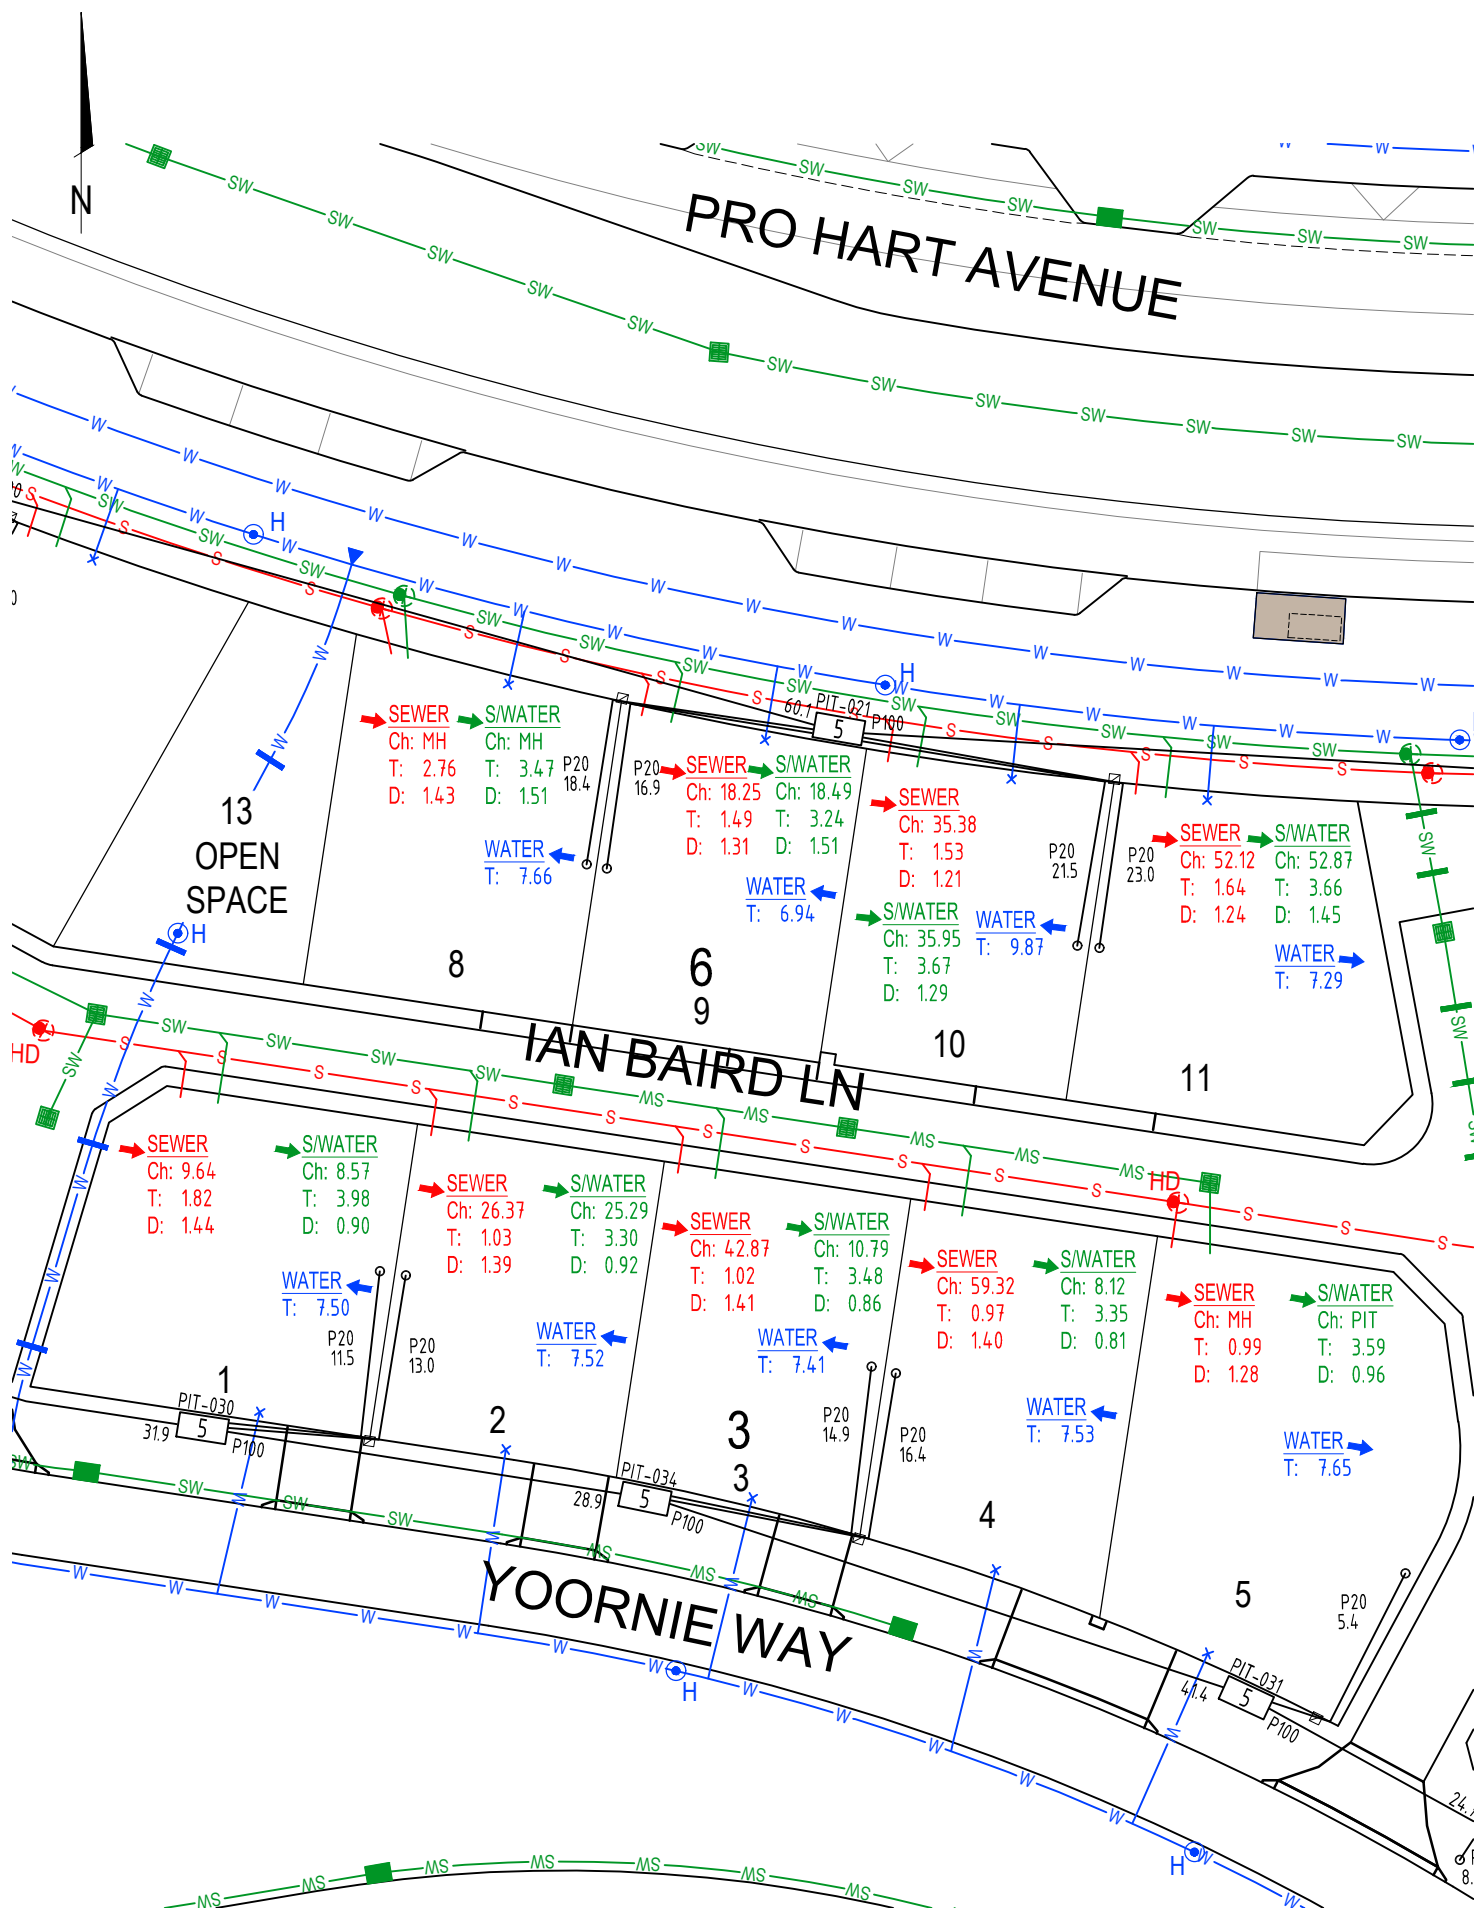

SECTION 3 BLOCKS 1-5
SECTION 6 BLOCKS 8-11

