

CALIBRE (ACT) TIE BOOK

15-004671

GINNINDERRY

STAGE 1B

PAGE 1	27 (BLOCKS 15-17), 30 (BLOCKS 8-9)
2	23 (BLOCKS 1-6), 25 (BLOCKS 1-5), 28 (BLOCKS 1-9)
3	23 (BLOCKS 7-20), 24 (BLOCKS 1-8)
4	26 (BLOCKS 1-13)
5	27 (BLOCKS 11-14)
6	21 (BLOCKS 4-11)
7	20 (BLOCKS 14-16), 21 (BLOCKS 12-14)
8	20 (BLOCKS 17-21)
9	20 (BLOCKS 22-28)
10	19 (BLOCKS 4-11)
11	19 (BLOCKS 12-19)
12	17 (BLOCKS 1-7, 14 & 15) 20 (BLOCKS 29-33)

LEGEND

ARROW INDICATES TIE DISTANCE AS MEASURED FROM RELEVANT BOUNDARY.
NBN TIES MEASURED FROM NBN PITS.


- ➔ - SEWER TIE.
- ➔ - STORMWATER TIE.
- ➔ - POTABLE WATER TIE.
- ➔ - RECYCLED WATER TIE.



WORKS AS EXECUTED INFORMATION PROVIDED BY
HUON CONTRACTORS PTY LTD

15-004671_STAGE 1B-TB


FIRST ISSUE						DATE	AMENDMENT DETAILS
	CALCS	DRAWN	CHECK	APPROVED			
	TB	NN	TB	NB		16/05/2019	
A	TB	NN	TB	NB		04/06/2019	AMENDED AS PER COMMENTS
B	TB	JG					NBN ADDED
C							
D							
E							
F							

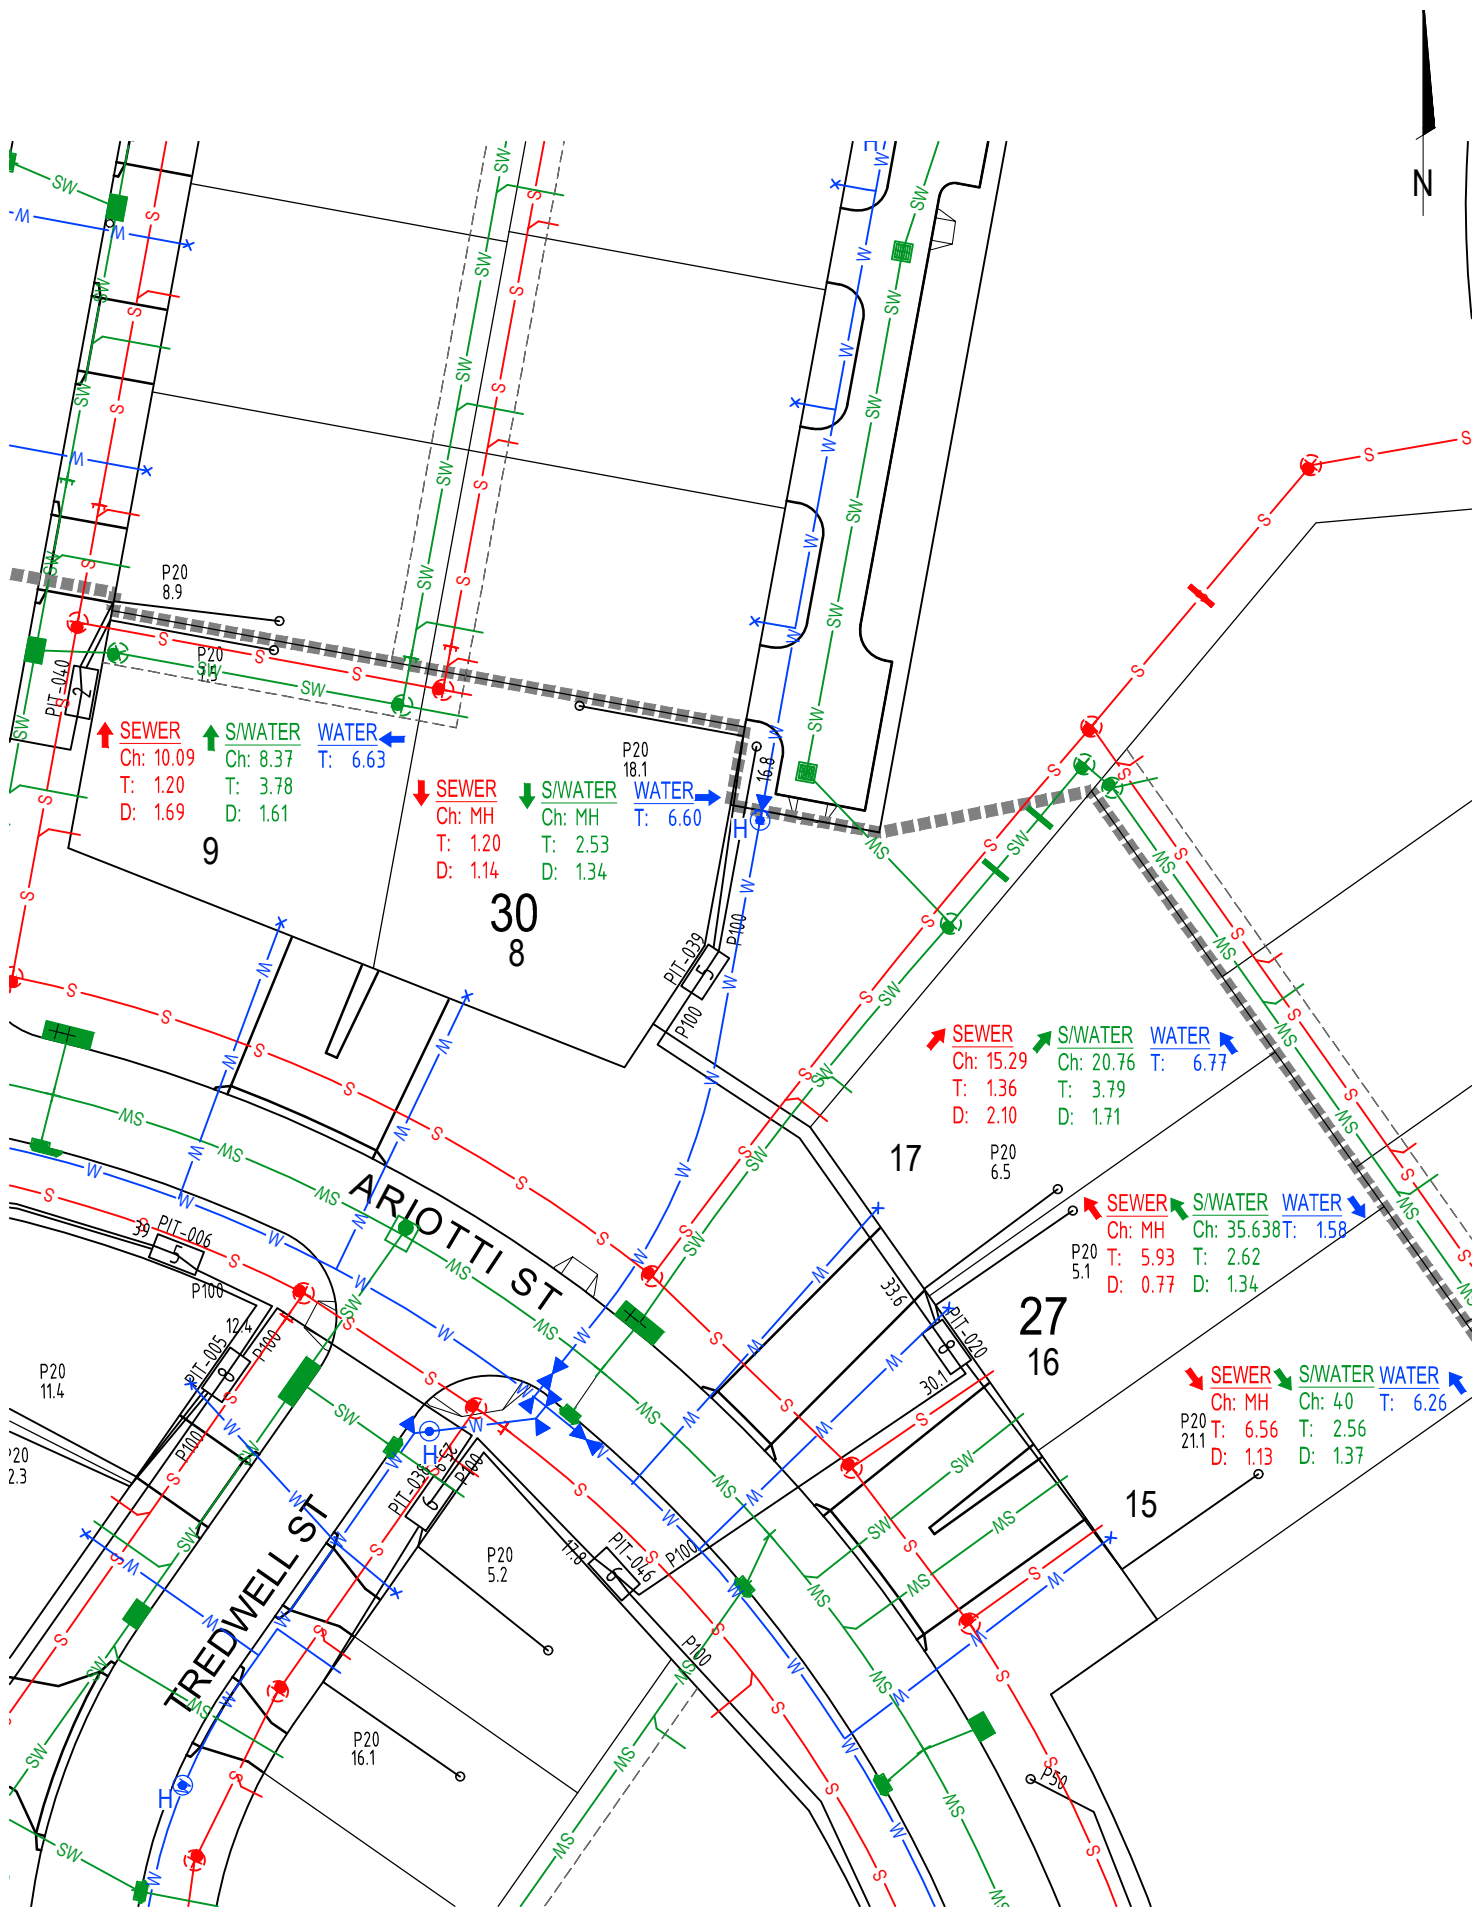



SECTION 27 BLOCKS 15-17
SECTION 30 BLOCKS 8-9


WORKS AS EXECUTED INFORMATION PROVIDED BY
HUON CONTRACTORS PTY LTD


GINNINDERRY

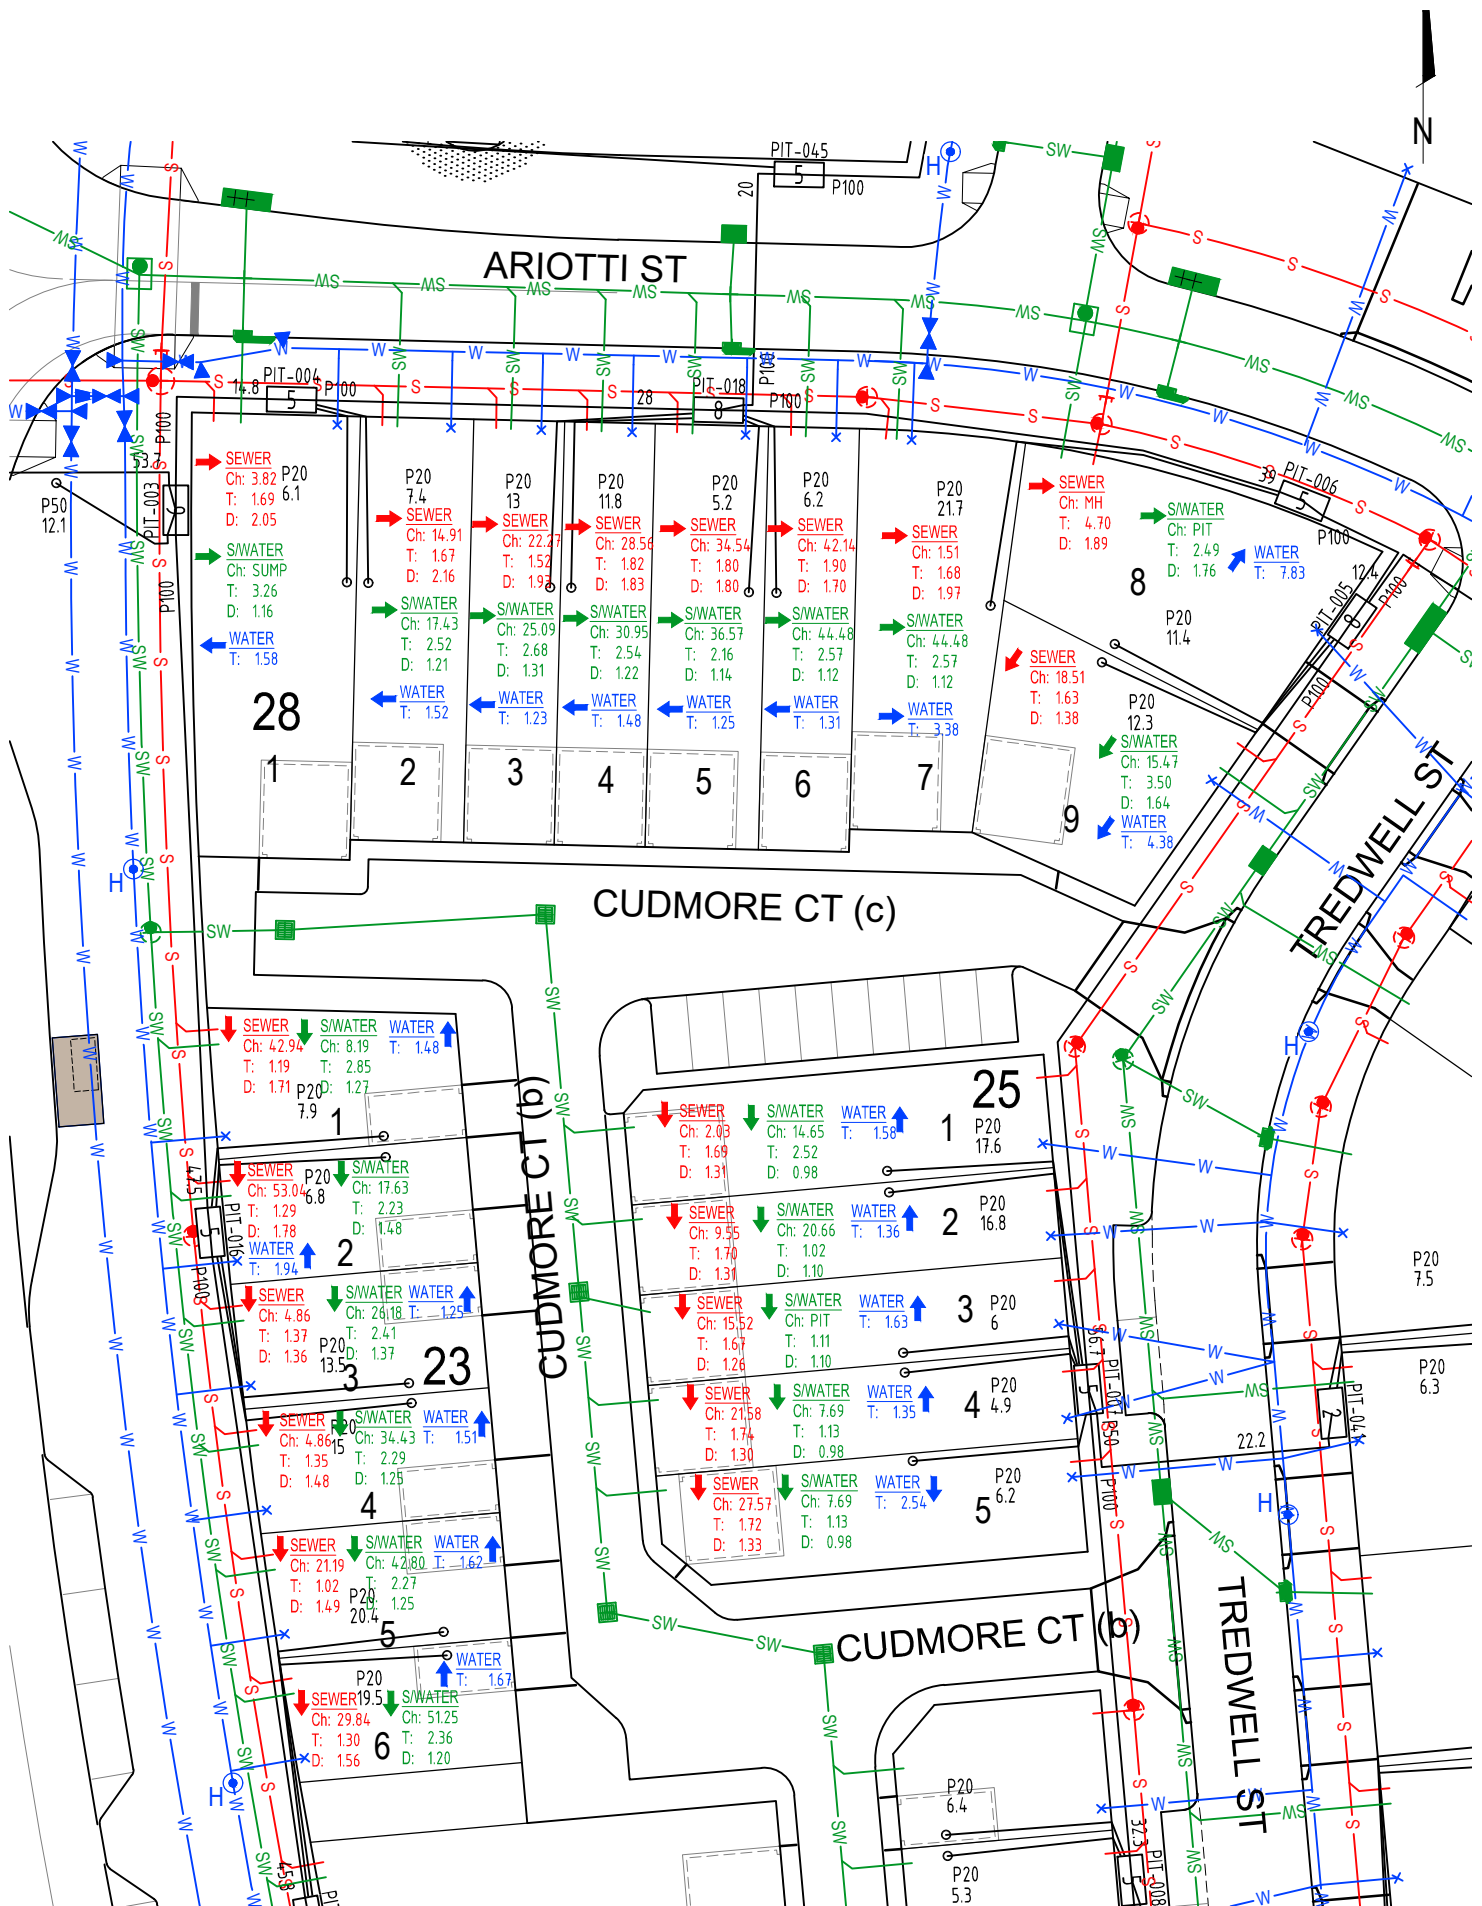

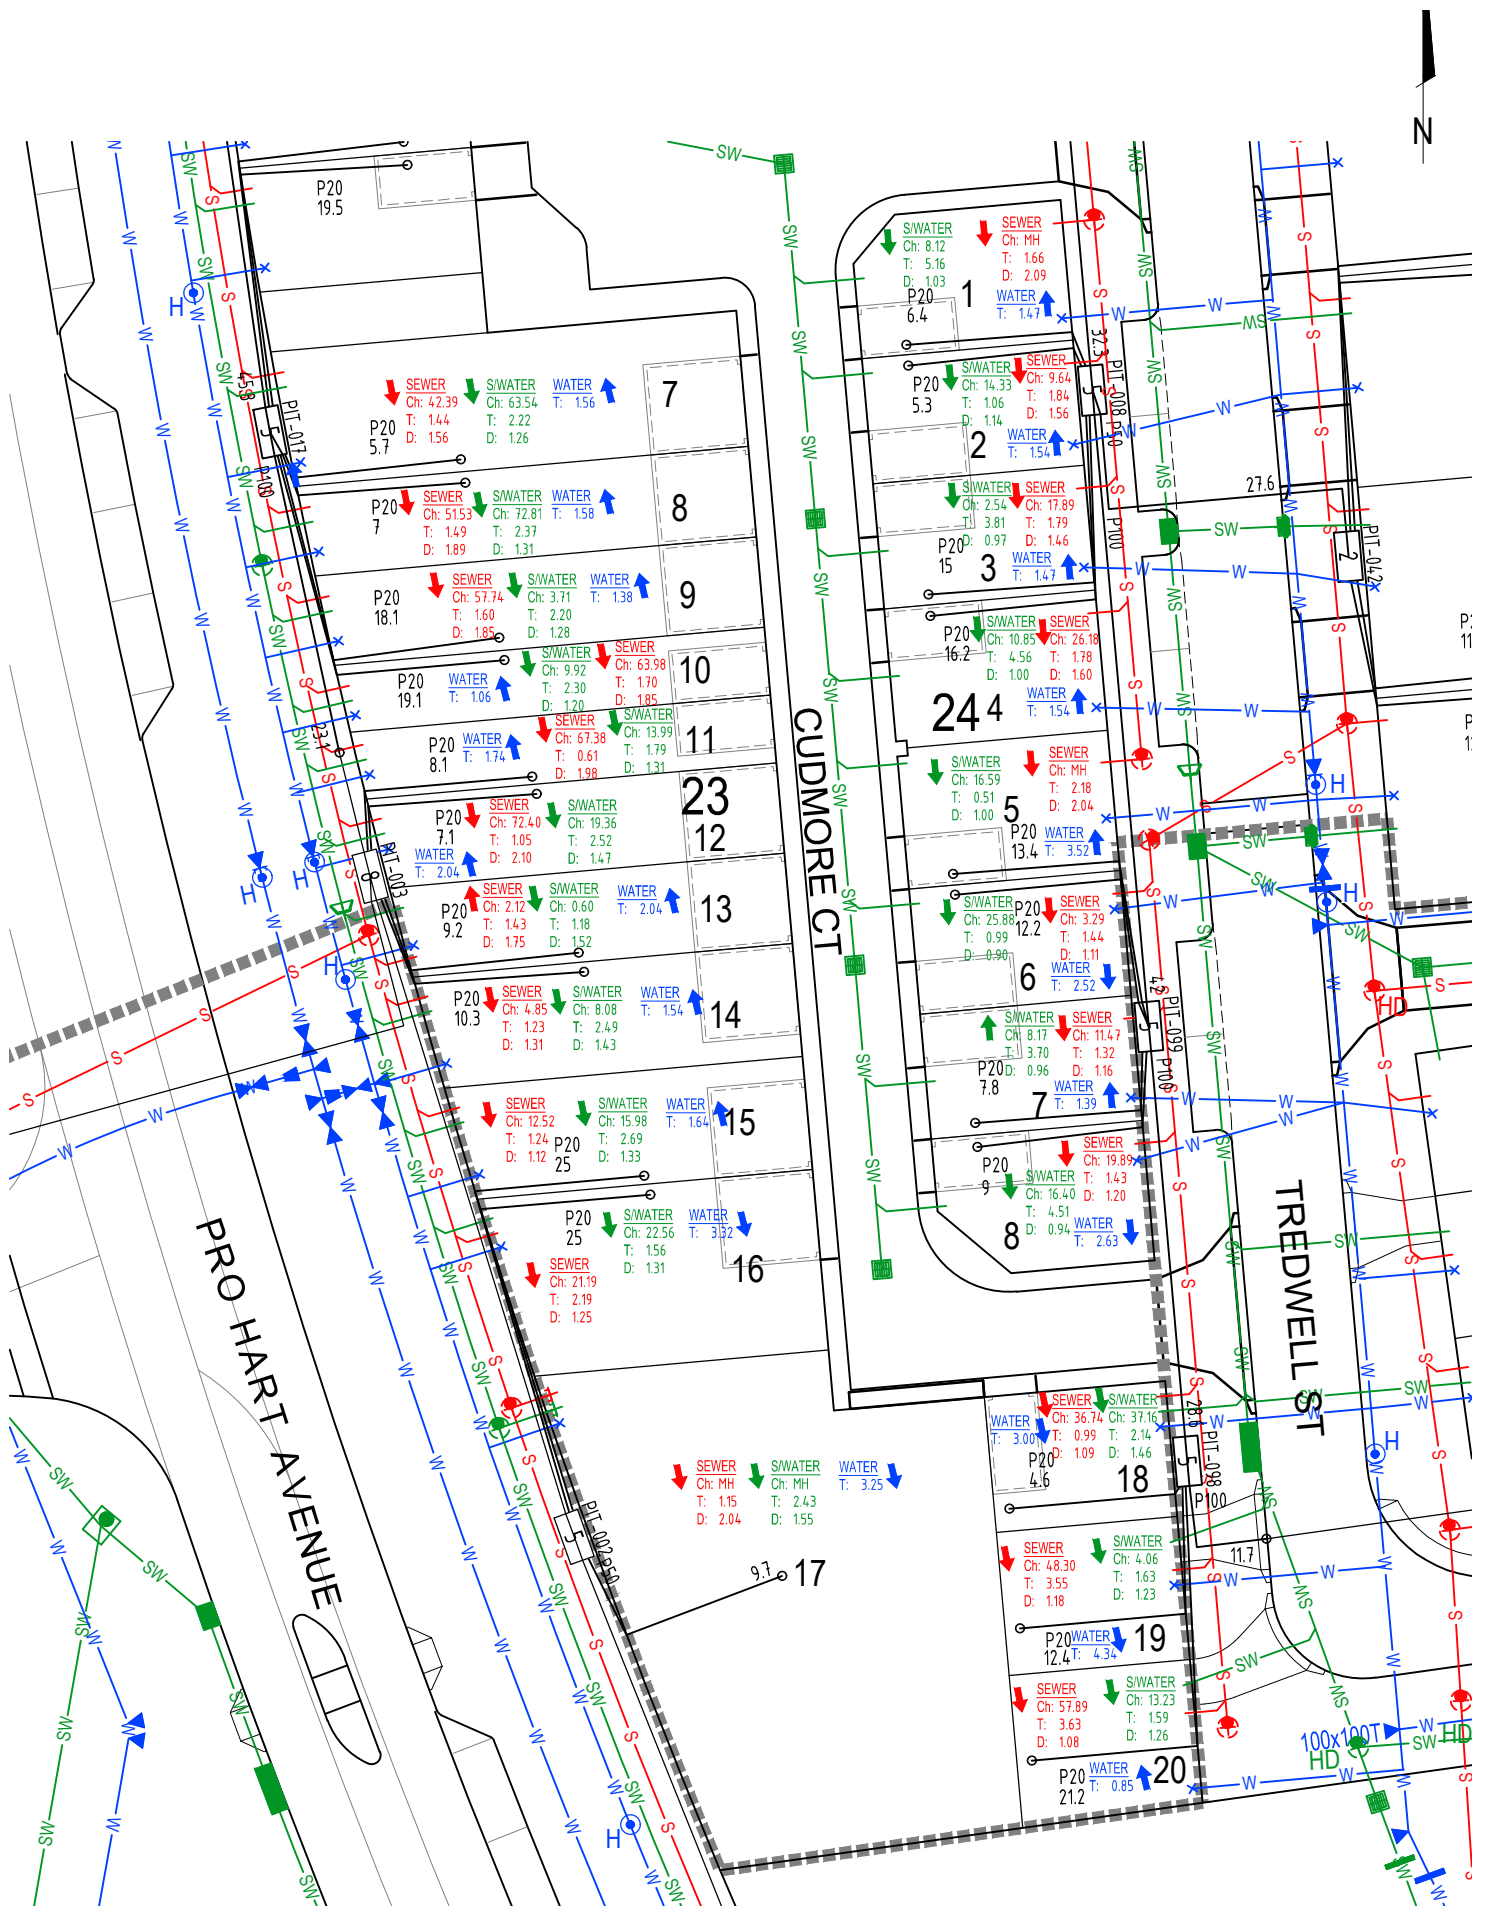


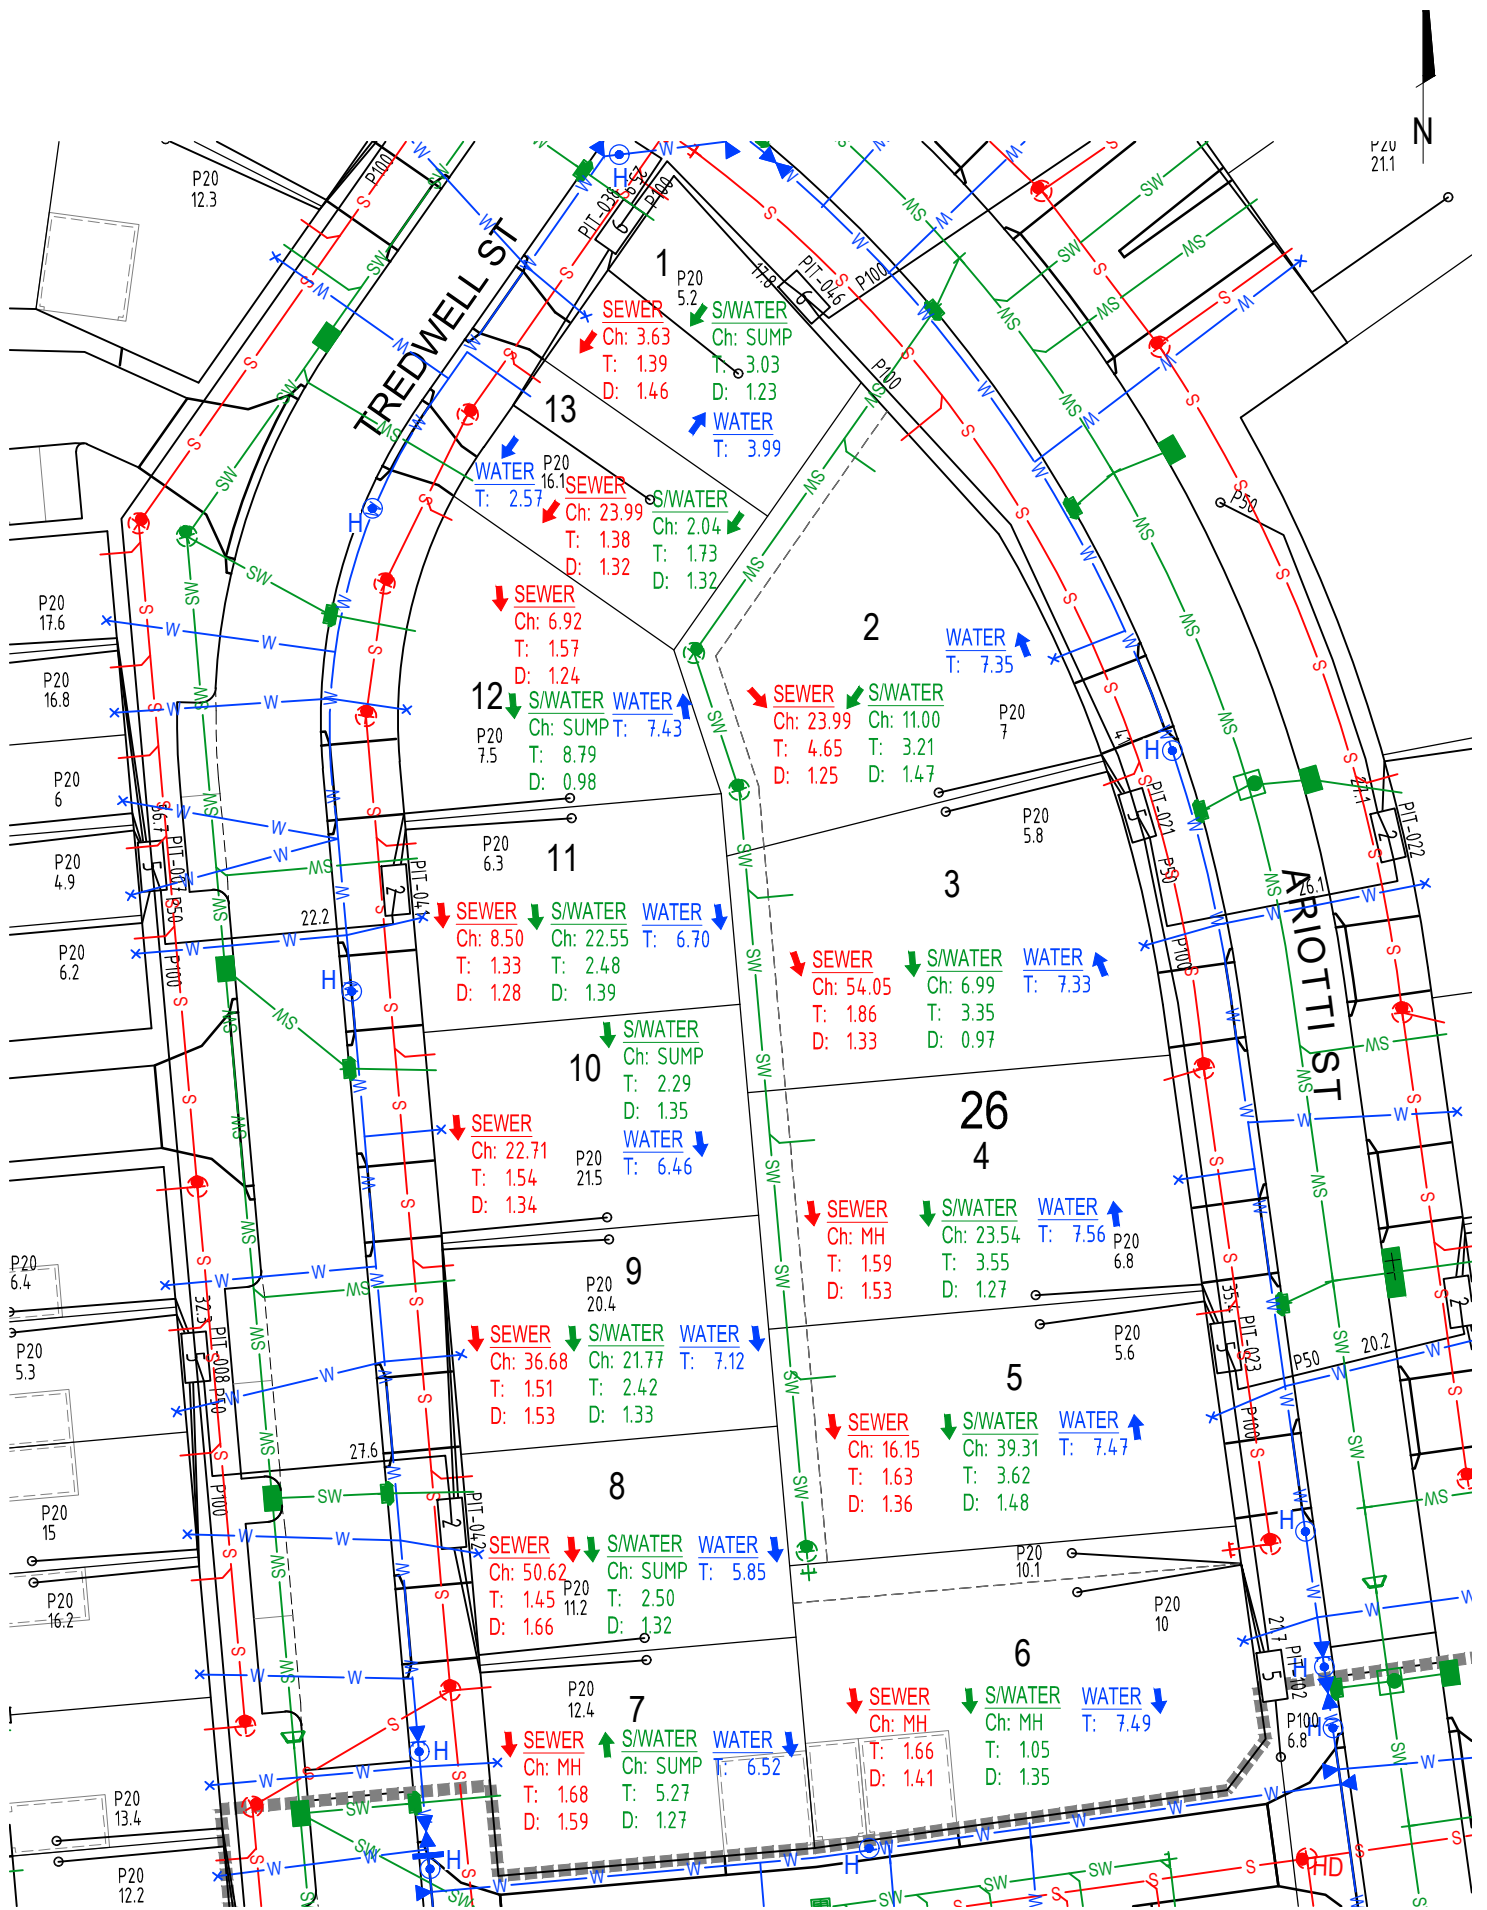

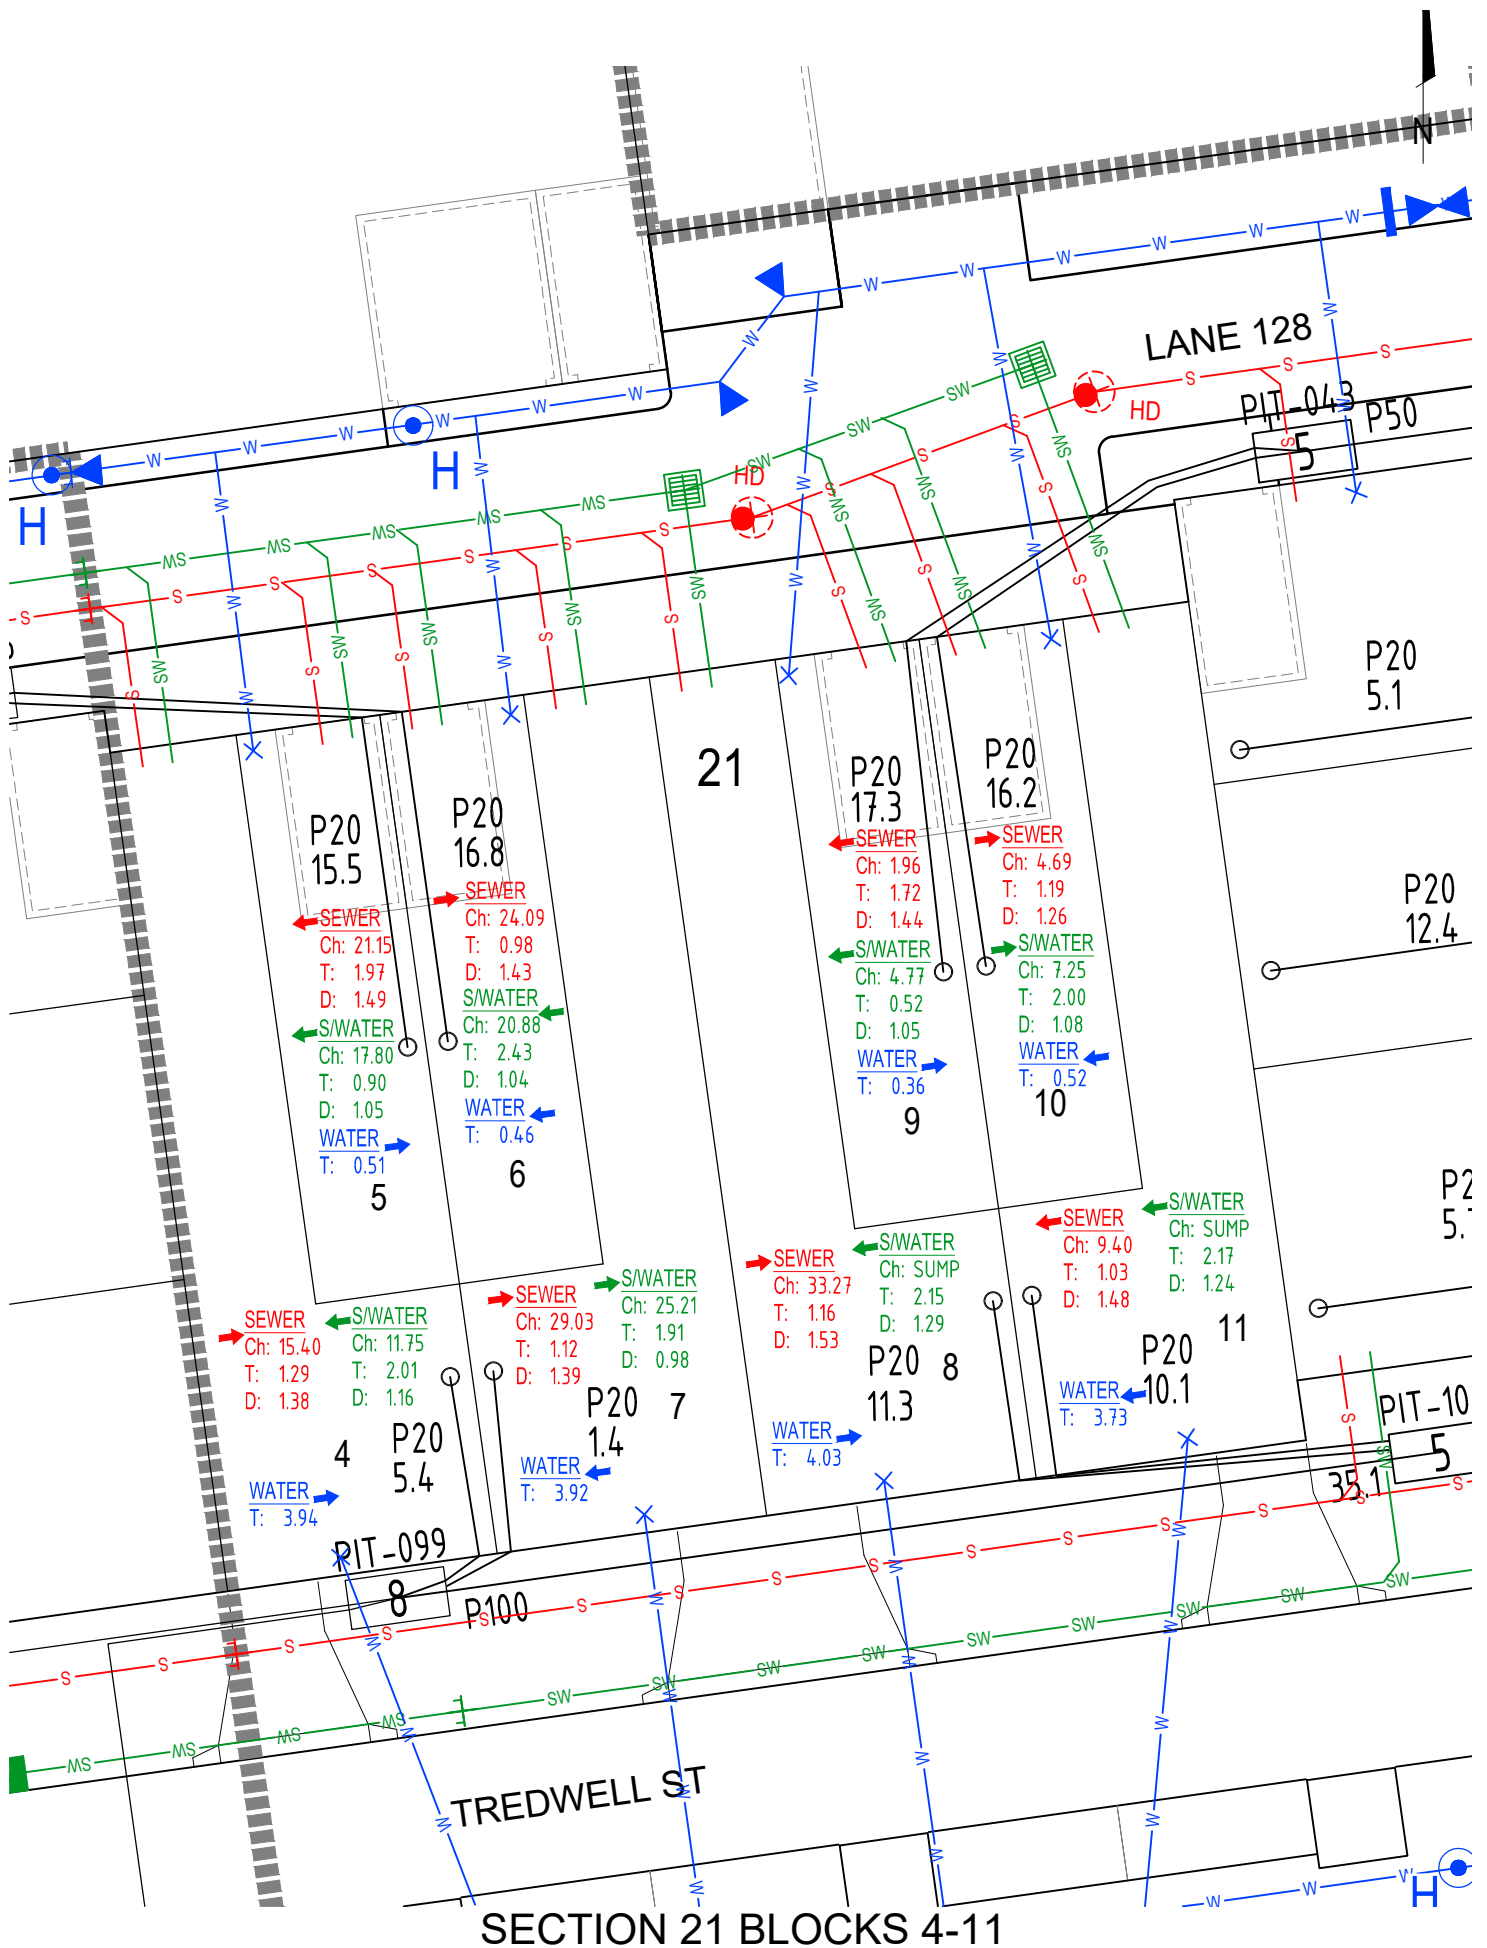


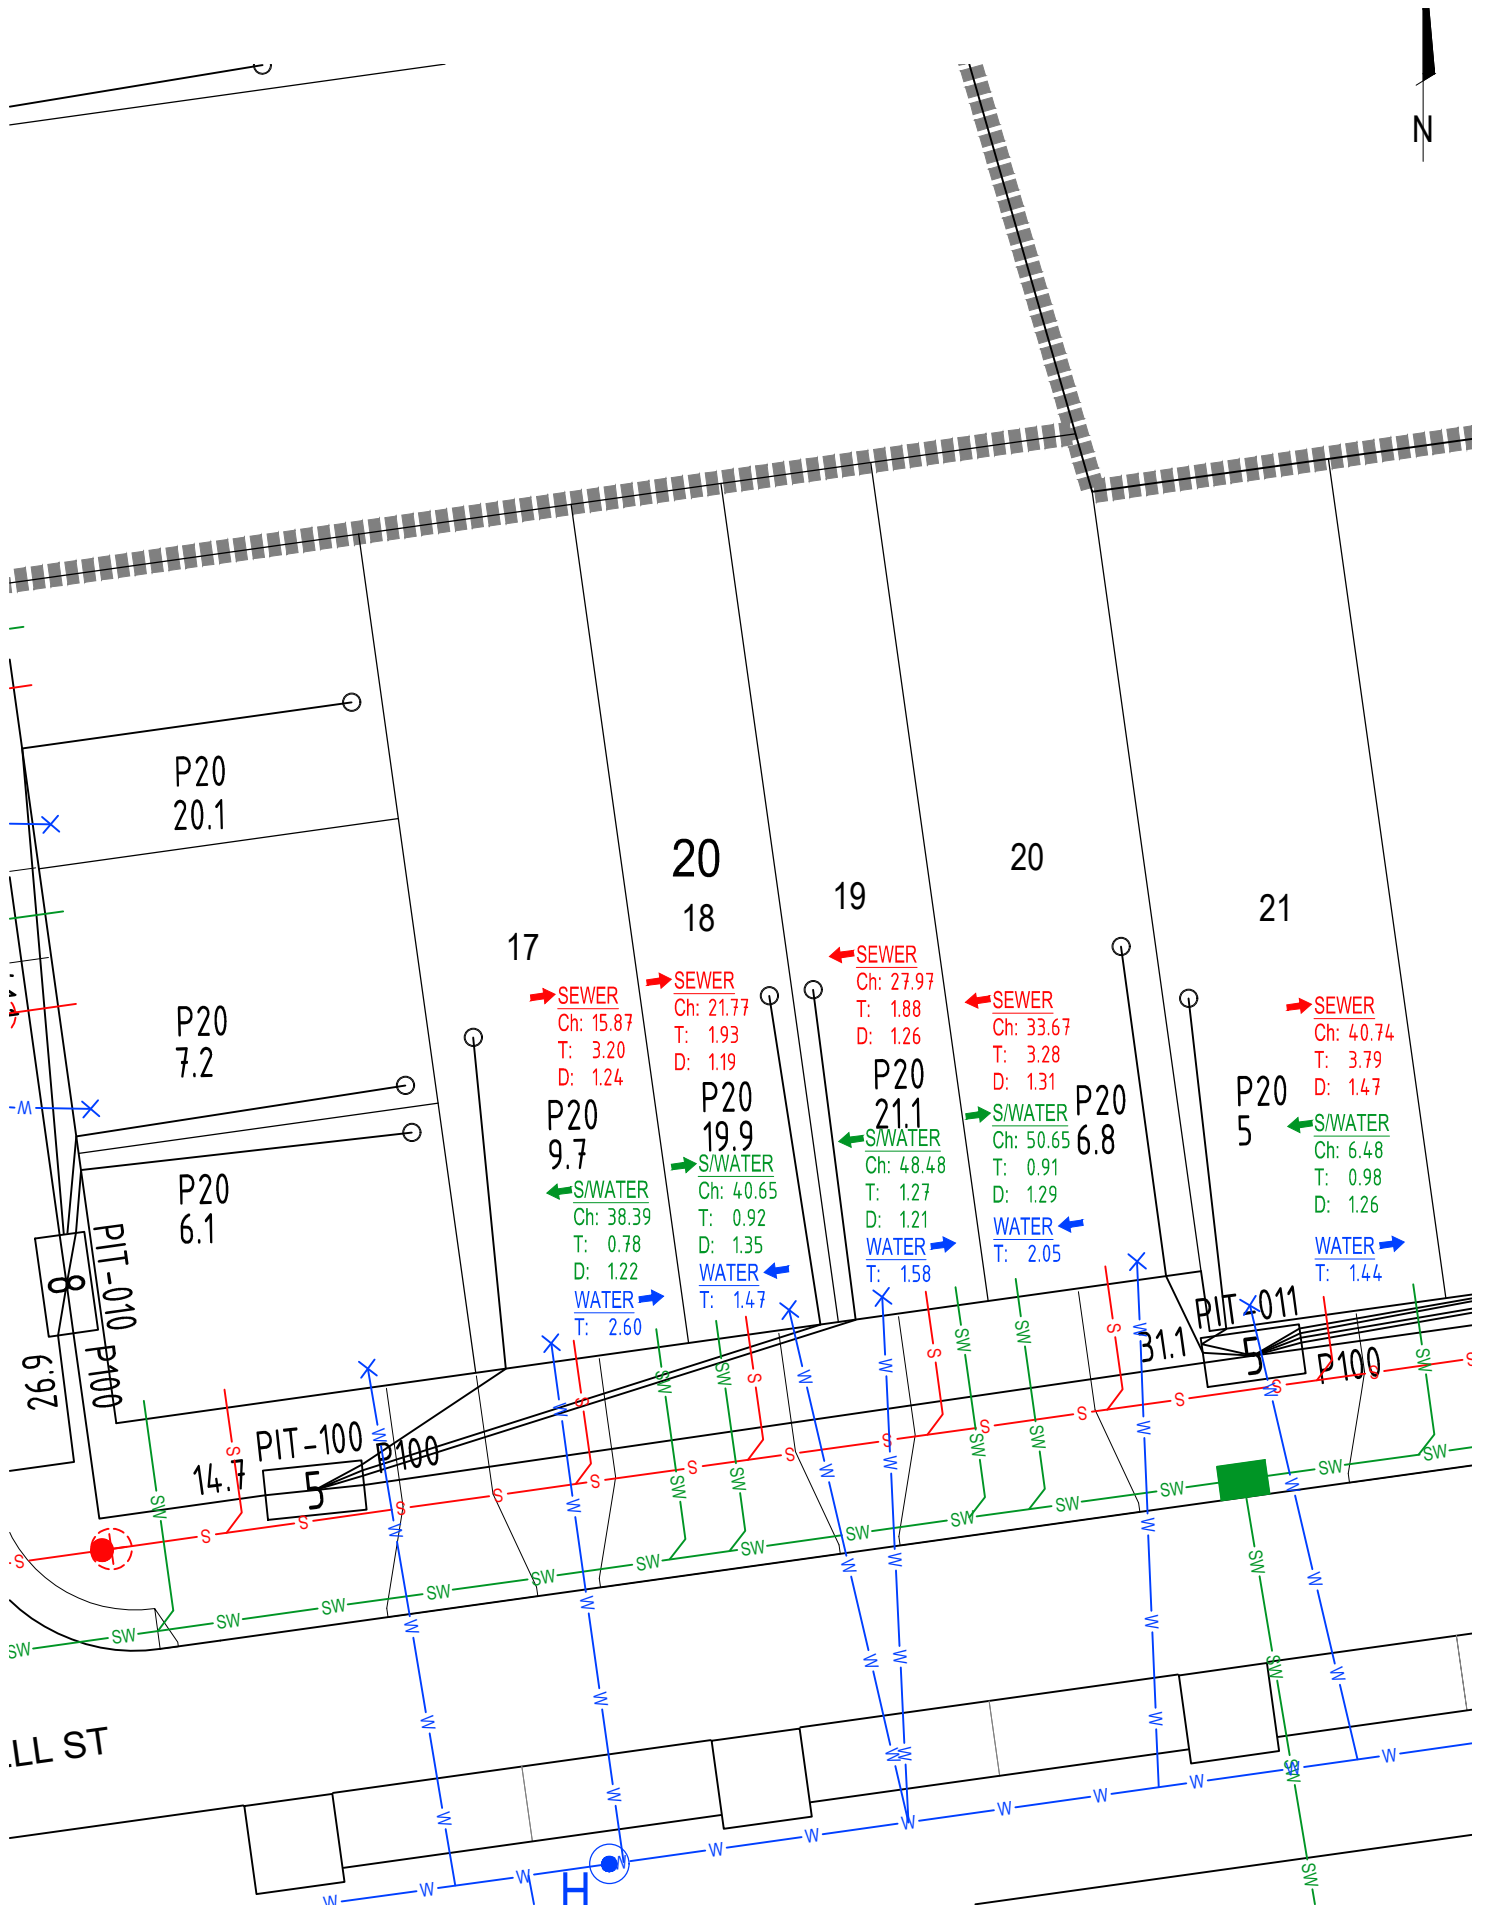


SECTION 20 BLOCKS 17-21

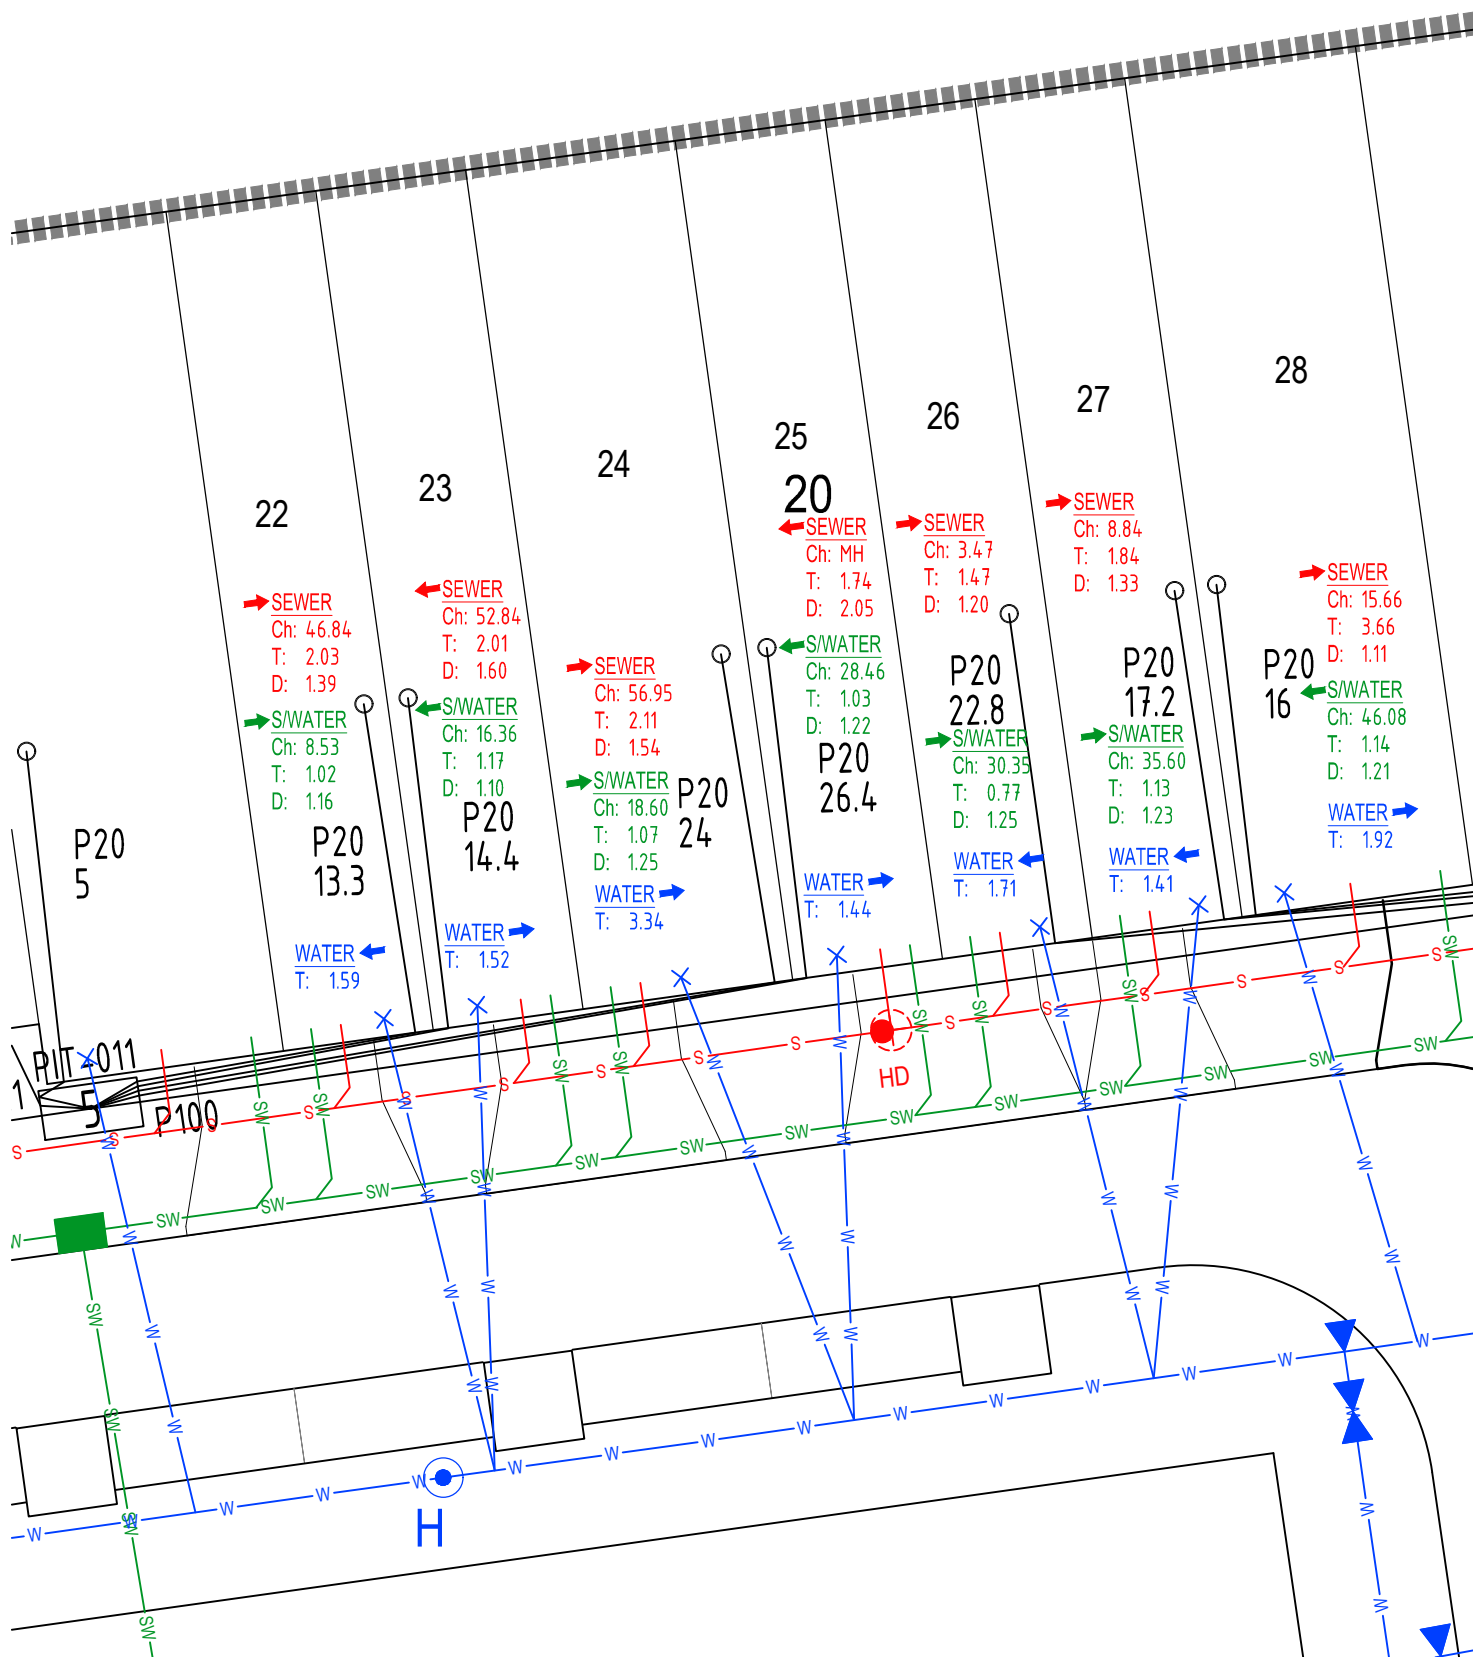

SECTION 20 BLOCKS 22-28

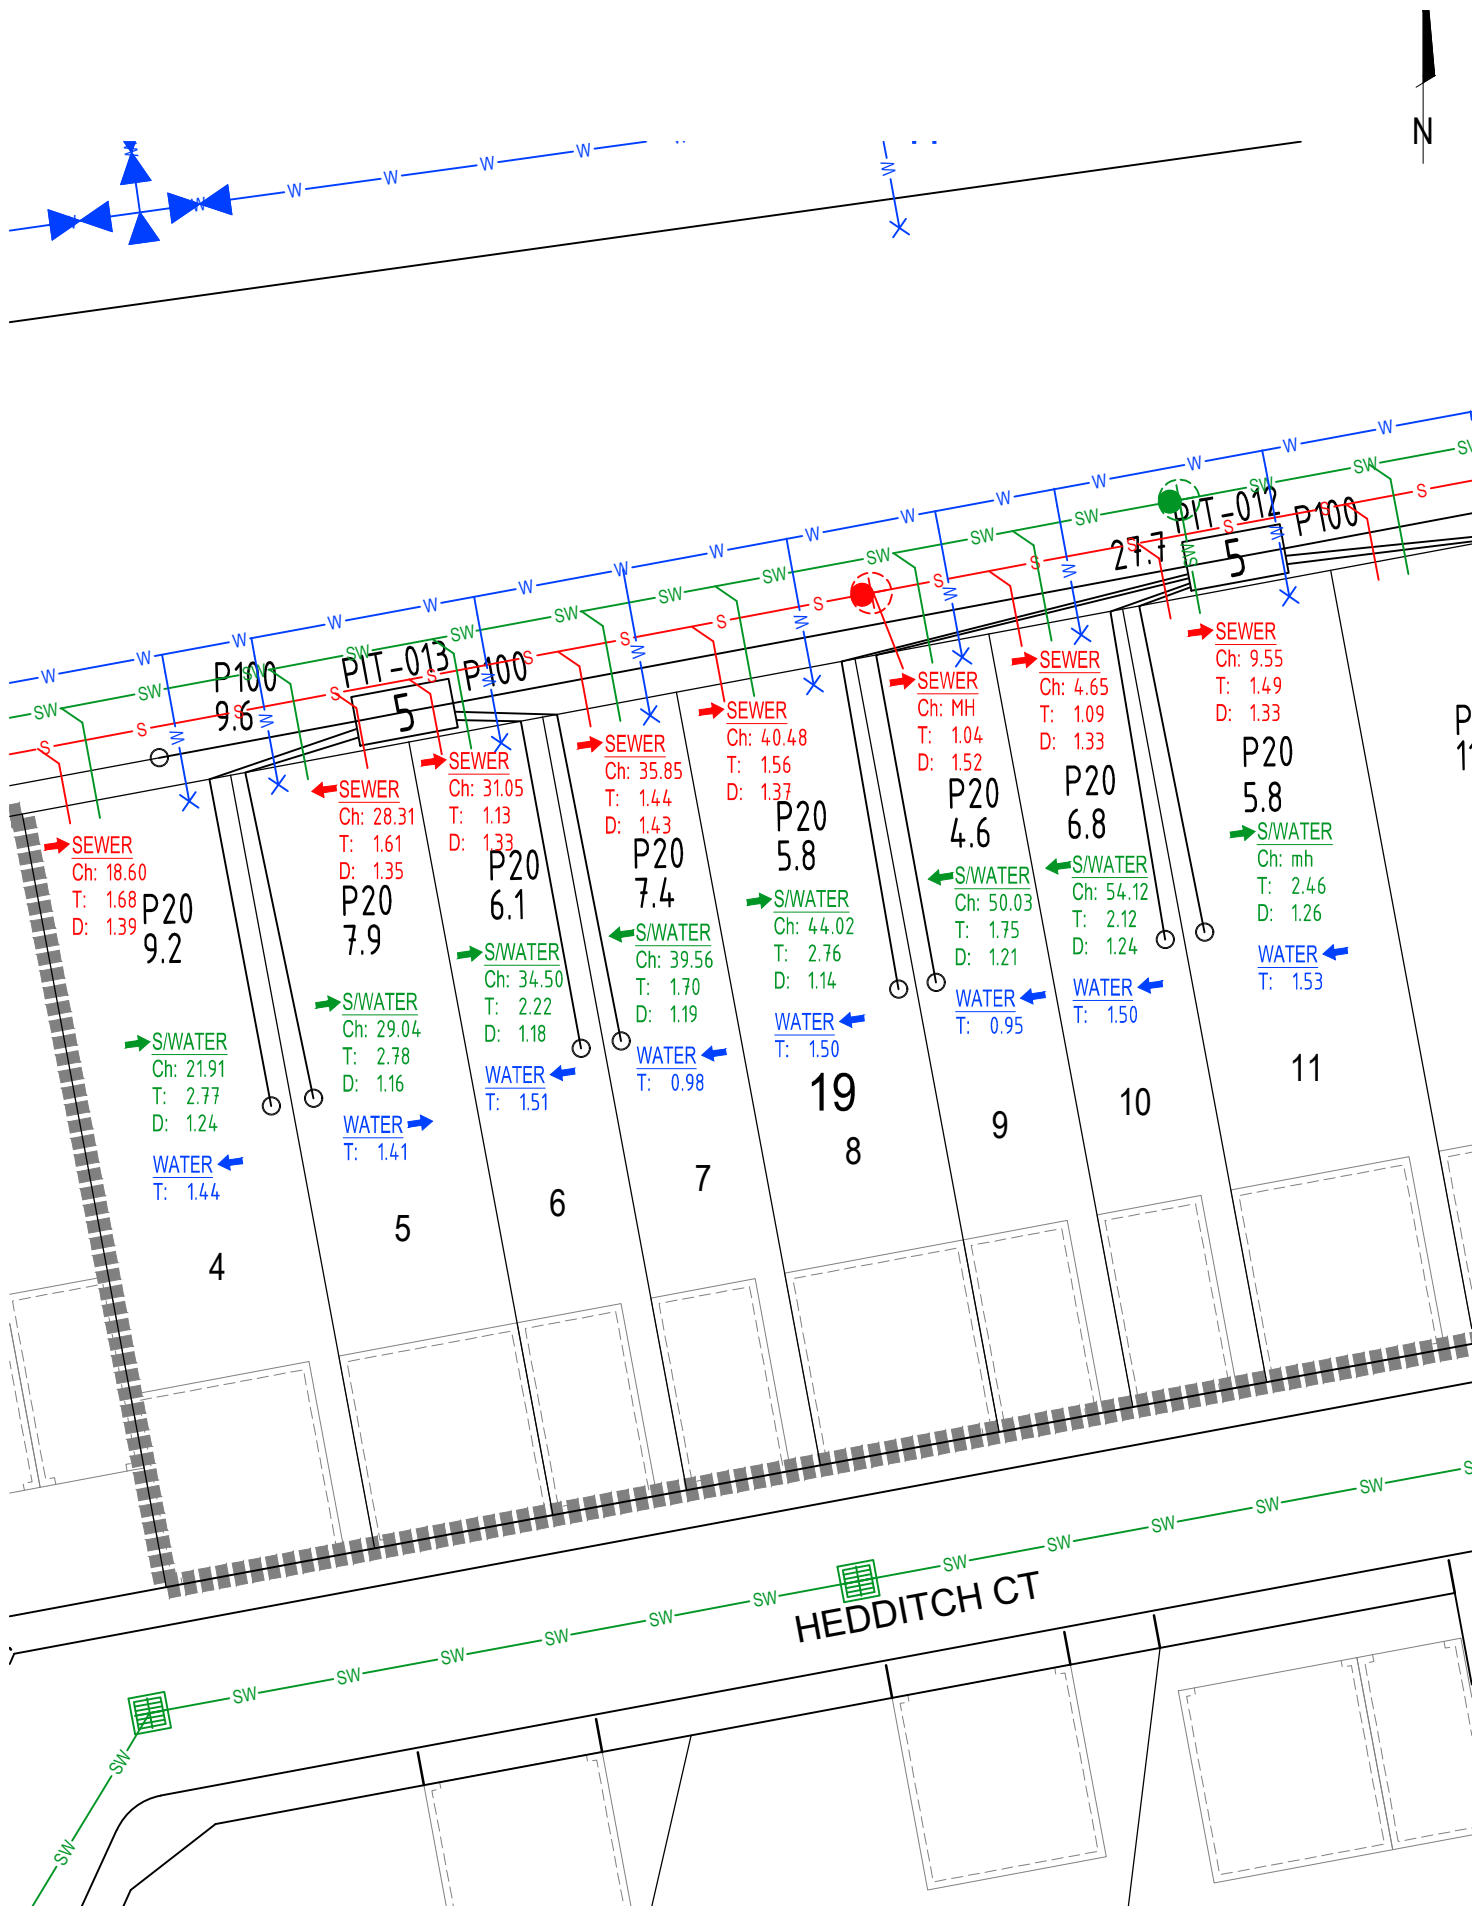

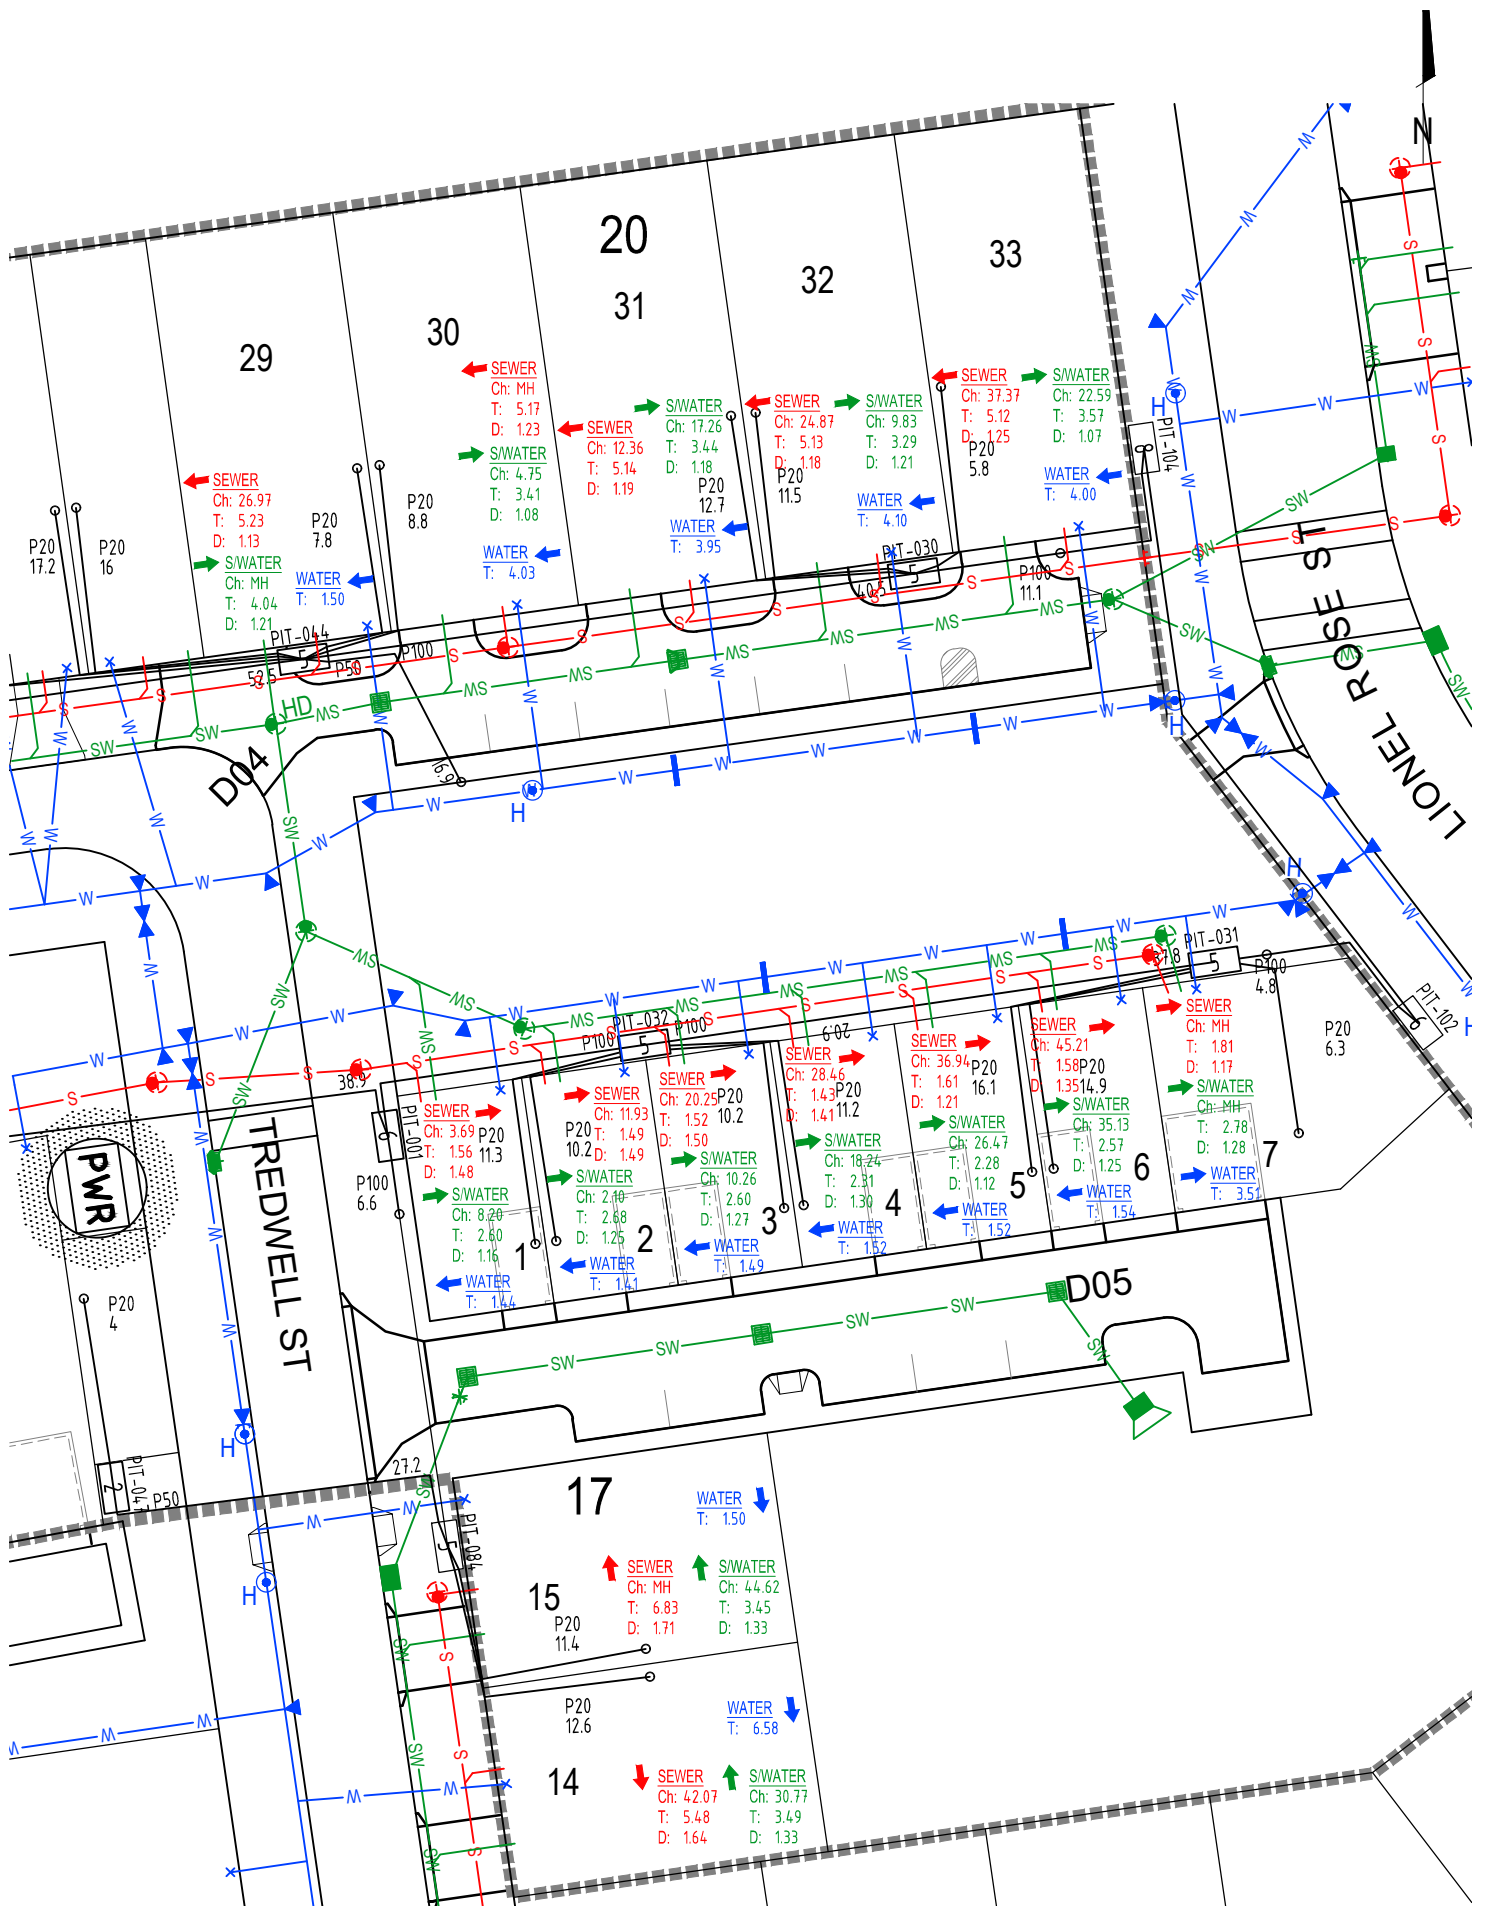

SECTION 17 BLOCKS 1-7, 14 & 15
SECTION 20 BLOCKS 29-33

WORKS AS EXECUTED INFORMATION PROVIDED BY
HUON CONTRACTORS PTY LTD

GINNINDERRY