

# CALIBRE (ACT) TIE BOOK

## 15-004671

### GINNINDERRY

### STAGE 1C

|        |                                                                     |
|--------|---------------------------------------------------------------------|
| PAGE 1 | 29 (BLOCKS 1-5), 31 (BLOCK 1-4)<br>32 (BLOCK 1-4), 33 (BLOCKS 7-14) |
| PAGE 2 | 30 (BLOCKS 1-7 & 10-14)                                             |
| PAGE 3 | 33 (BLOCKS 1-6), 34 (BLOCK 1)                                       |
| PAGE 4 | 34 (BLOCKS 2-8)                                                     |
| PAGE 5 | 20 (BLOCKS 1-2), 34 (BLOCKS 9-10)                                   |
| PAGE 6 | 20 (BLOCKS 3-4), 27 (BLOCKS 1-6)                                    |
| PAGE 7 | 20 (BLOCKS 5-11), 27 (BLOCKS 7-8)                                   |
| PAGE 8 | 20 (BLOCKS 12-13), 27 (BLOCKS 9-10)                                 |

#### LEGEND

ARROW INDICATES TIE DISTANCE AS MEASURED FROM RELEVANT BOUNDARY.  
NBN TIES MEASURED FROM NBN PITS.

- - SEWER TIE.
- - STORMWATER TIE.
- - POTABLE WATER TIE.
- - RECYCLED WATER TIE.




©


WORKS AS EXECUTED INFORMATION PROVIDED BY  
HUON CONTRACTORS PTY LTD

15-004671\_STAGE 1C-TB


| FIRST<br>ISSUE | CALCS | DRAWN | CHECK | APPROVED           | DATE       | AMENDMENT DETAILS |
|----------------|-------|-------|-------|--------------------|------------|-------------------|
|                | TB    | JG    | TB    | <i>[Signature]</i> | 31/07/2019 |                   |
| A              | TB    | JG    |       |                    | 22/08/2019 | NBN ADDED         |
| B              |       |       |       |                    |            |                   |
| C              |       |       |       |                    |            |                   |
| D              |       |       |       |                    |            |                   |
| E              |       |       |       |                    |            |                   |
| F              |       |       |       |                    |            |                   |

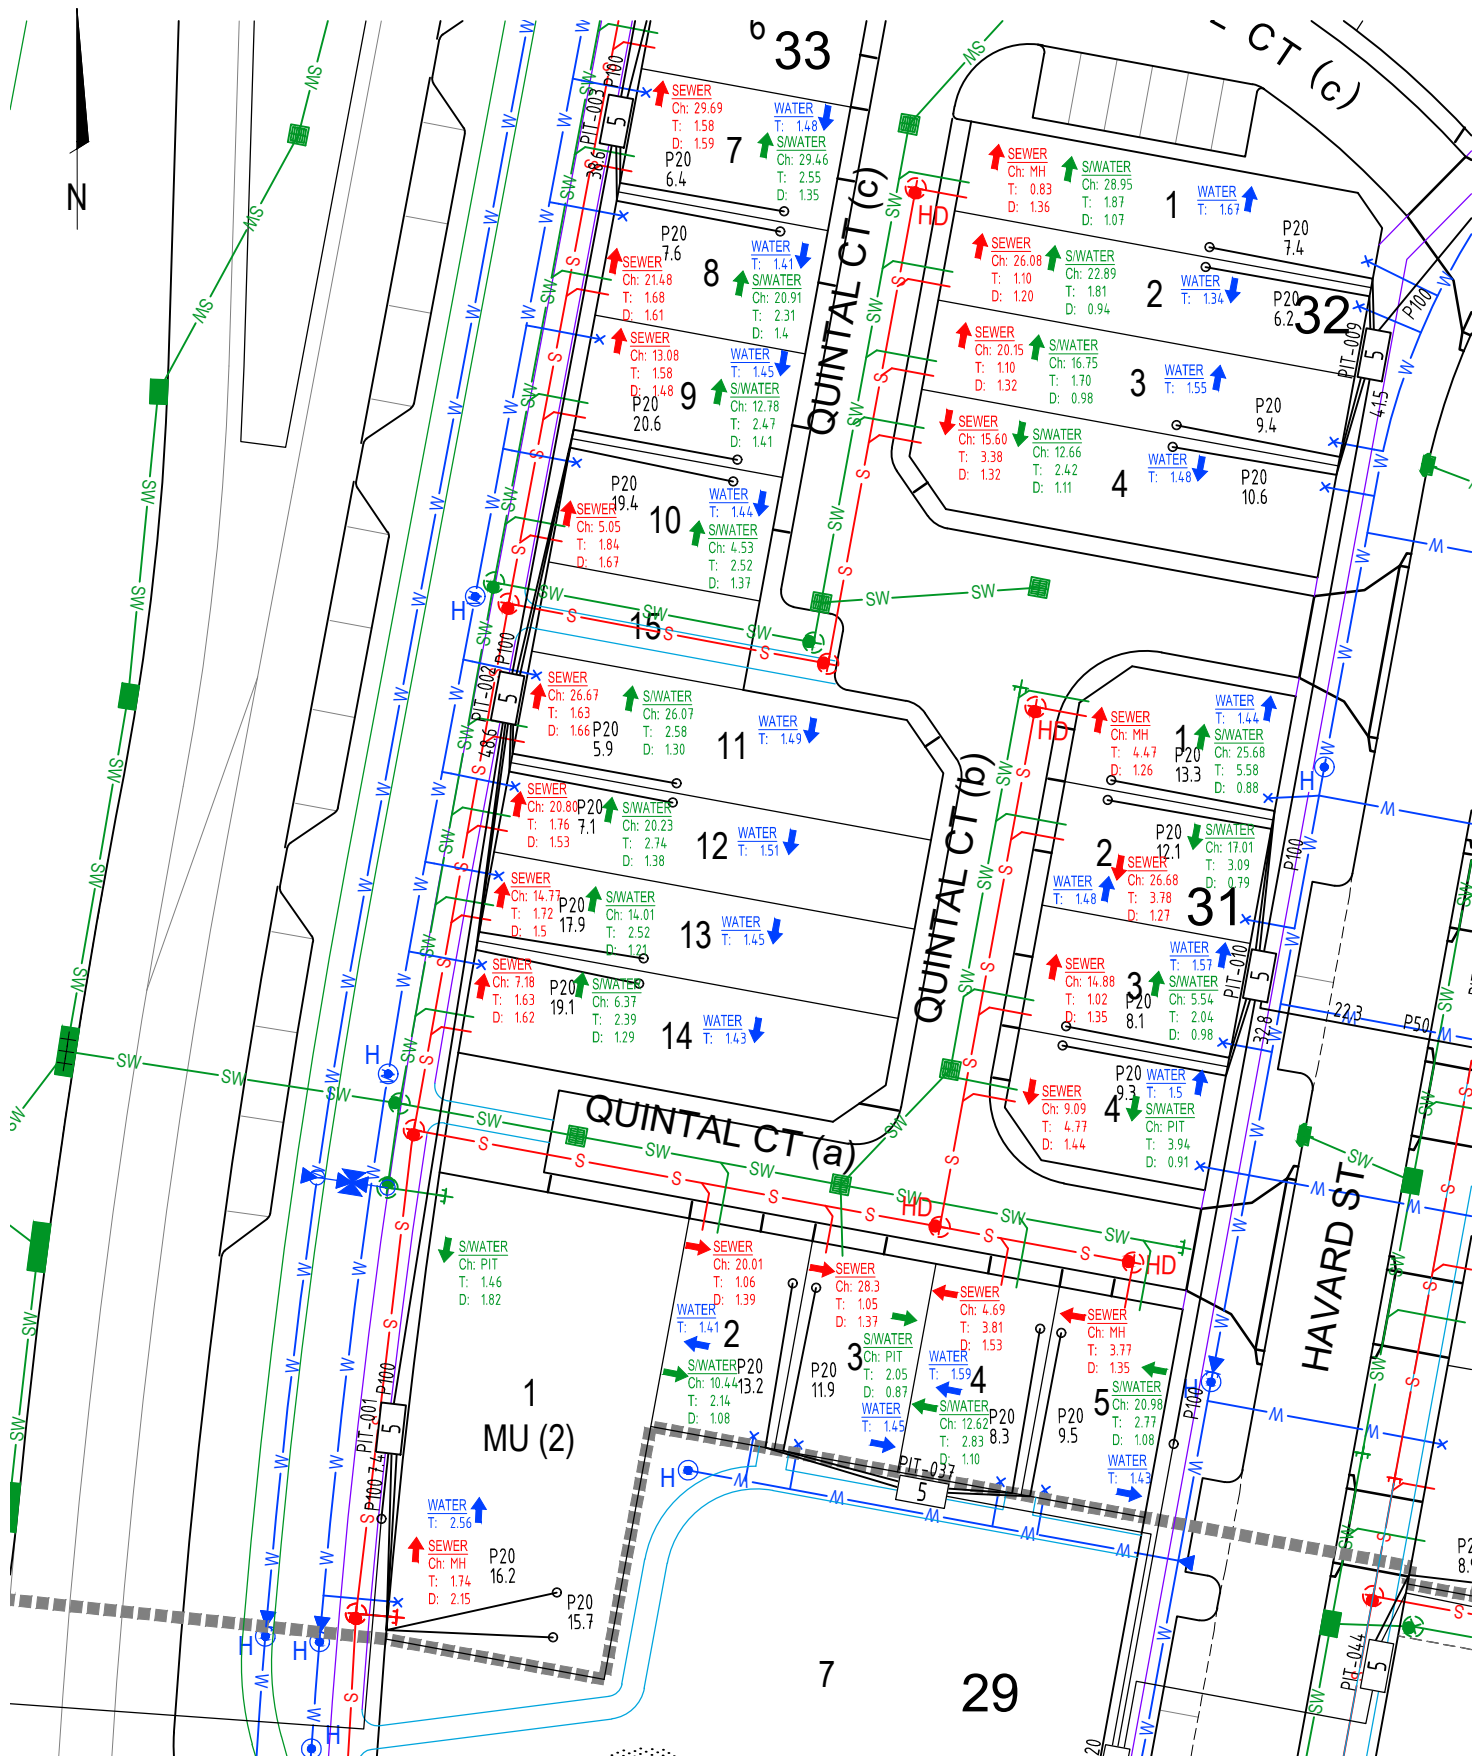

SECTION 29 BLOCKS 1-5, SECTION 31 BLOCKS 1-4  
SECTION 32 BLOCKS 1-4, SECTION 33 BLOCKS 7-14

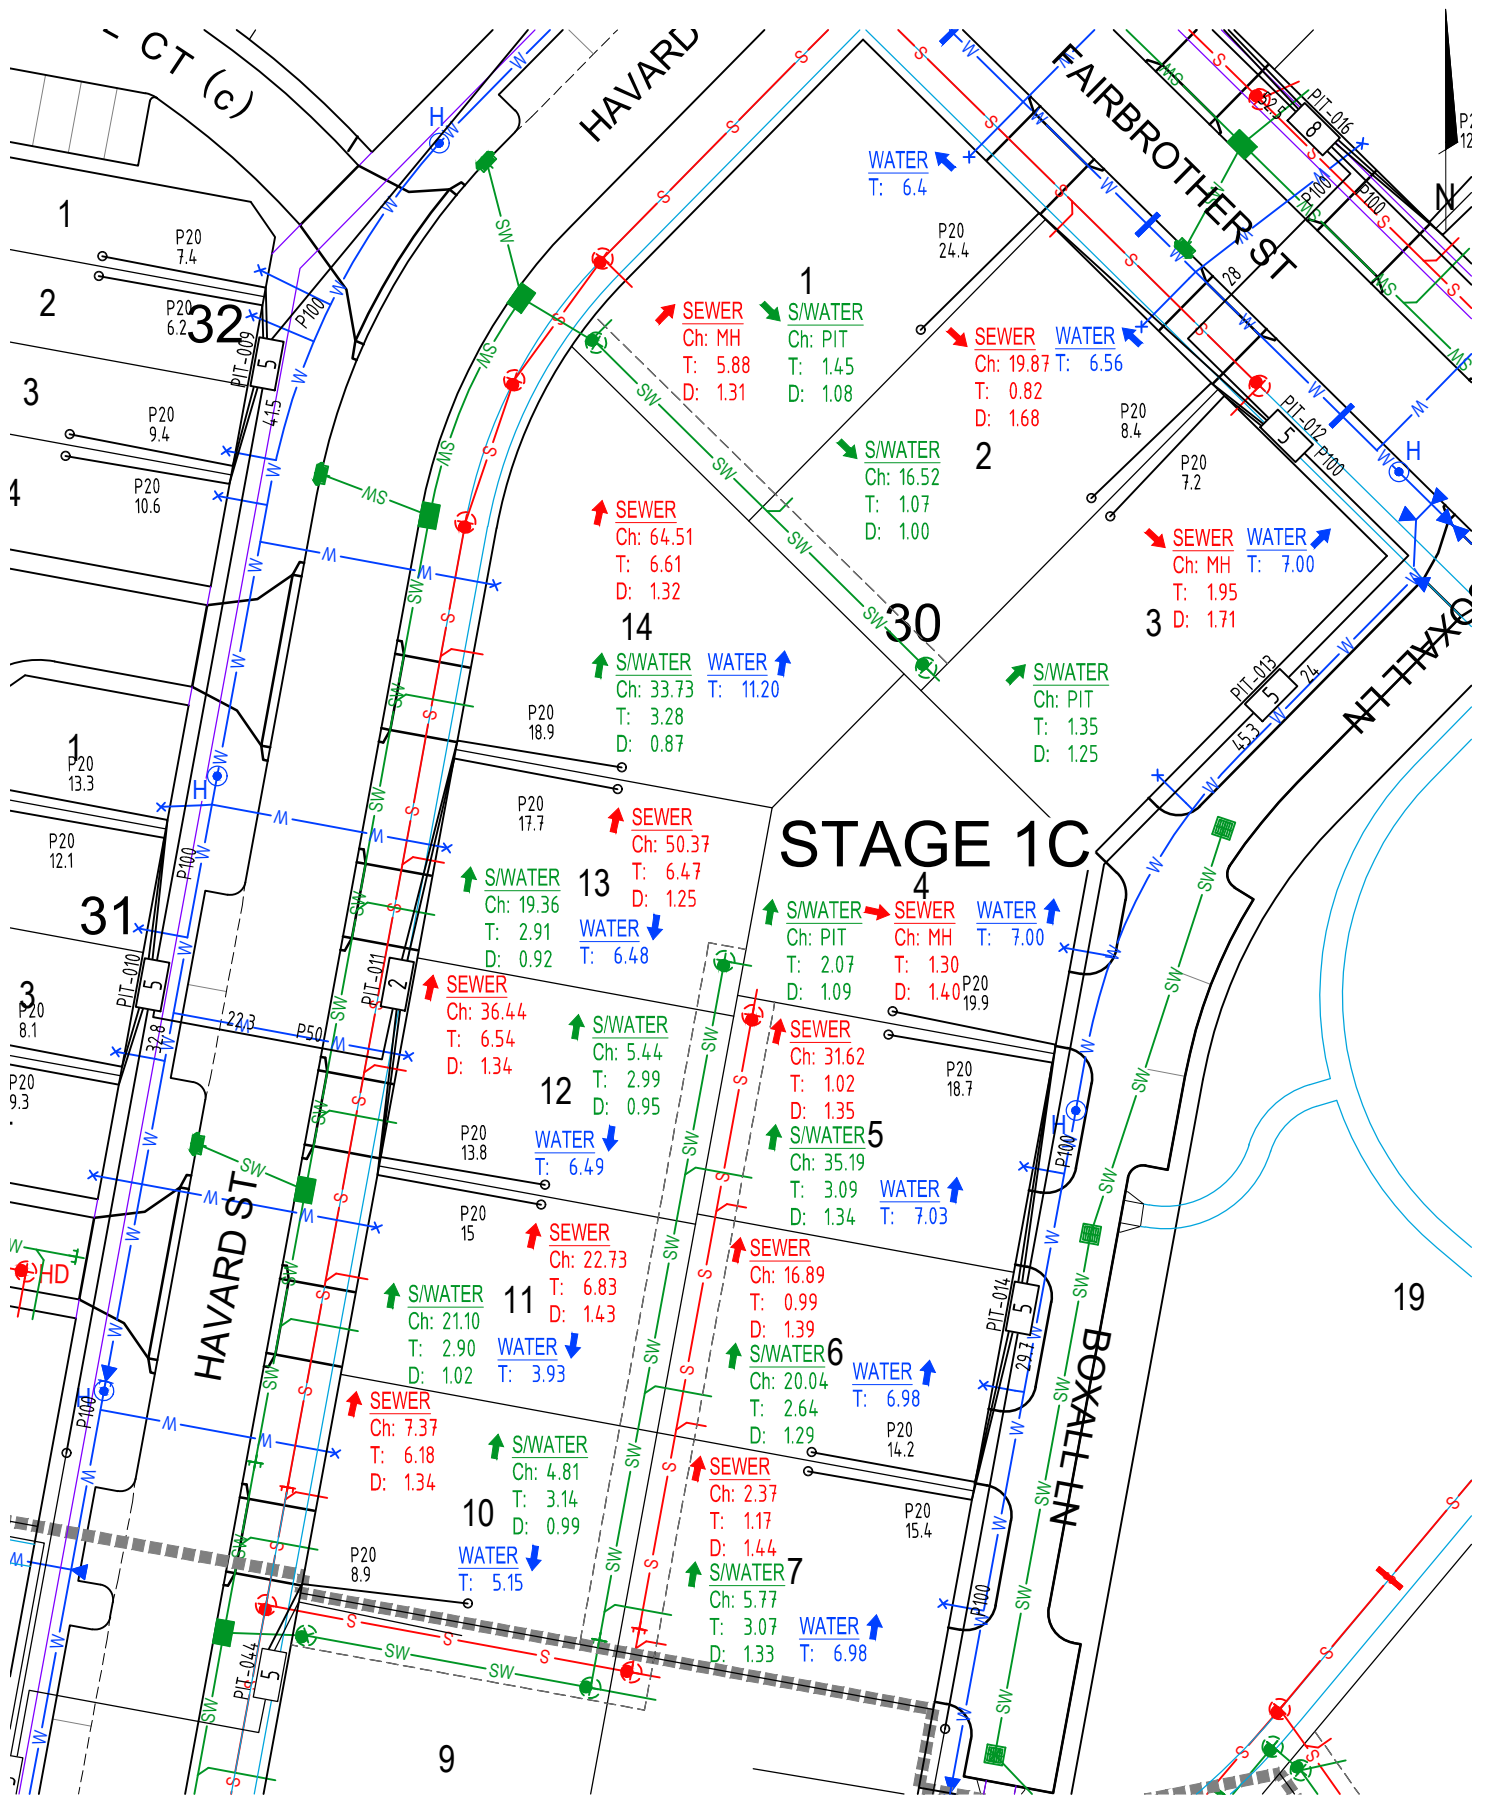



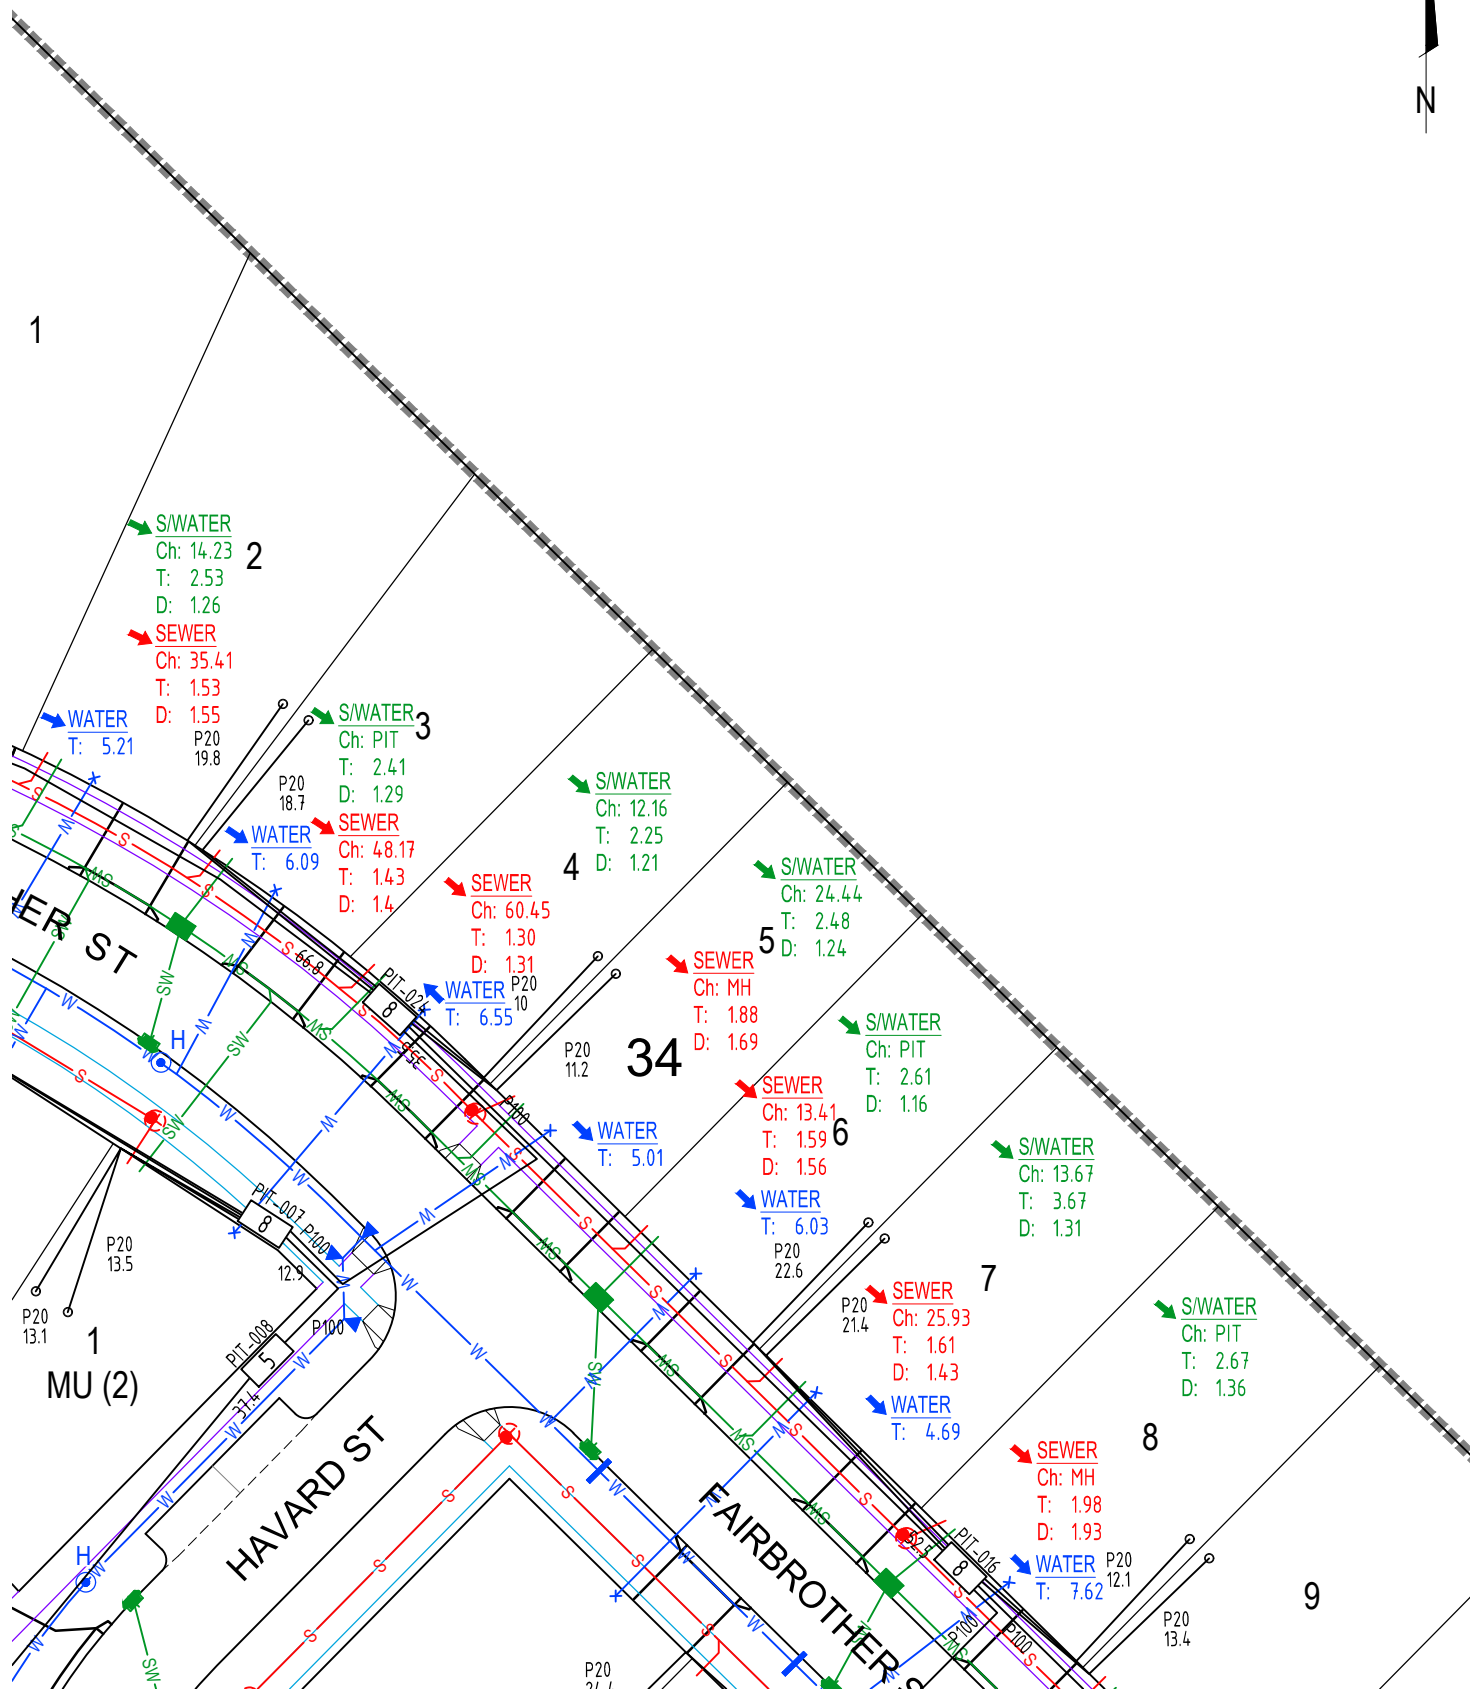


SECTION 34 BLOCKS 2-8

WORKS AS EXECUTED INFORMATION PROVIDED BY  
HUON CONTRACTORS PTY LTD

GINNINDERRY




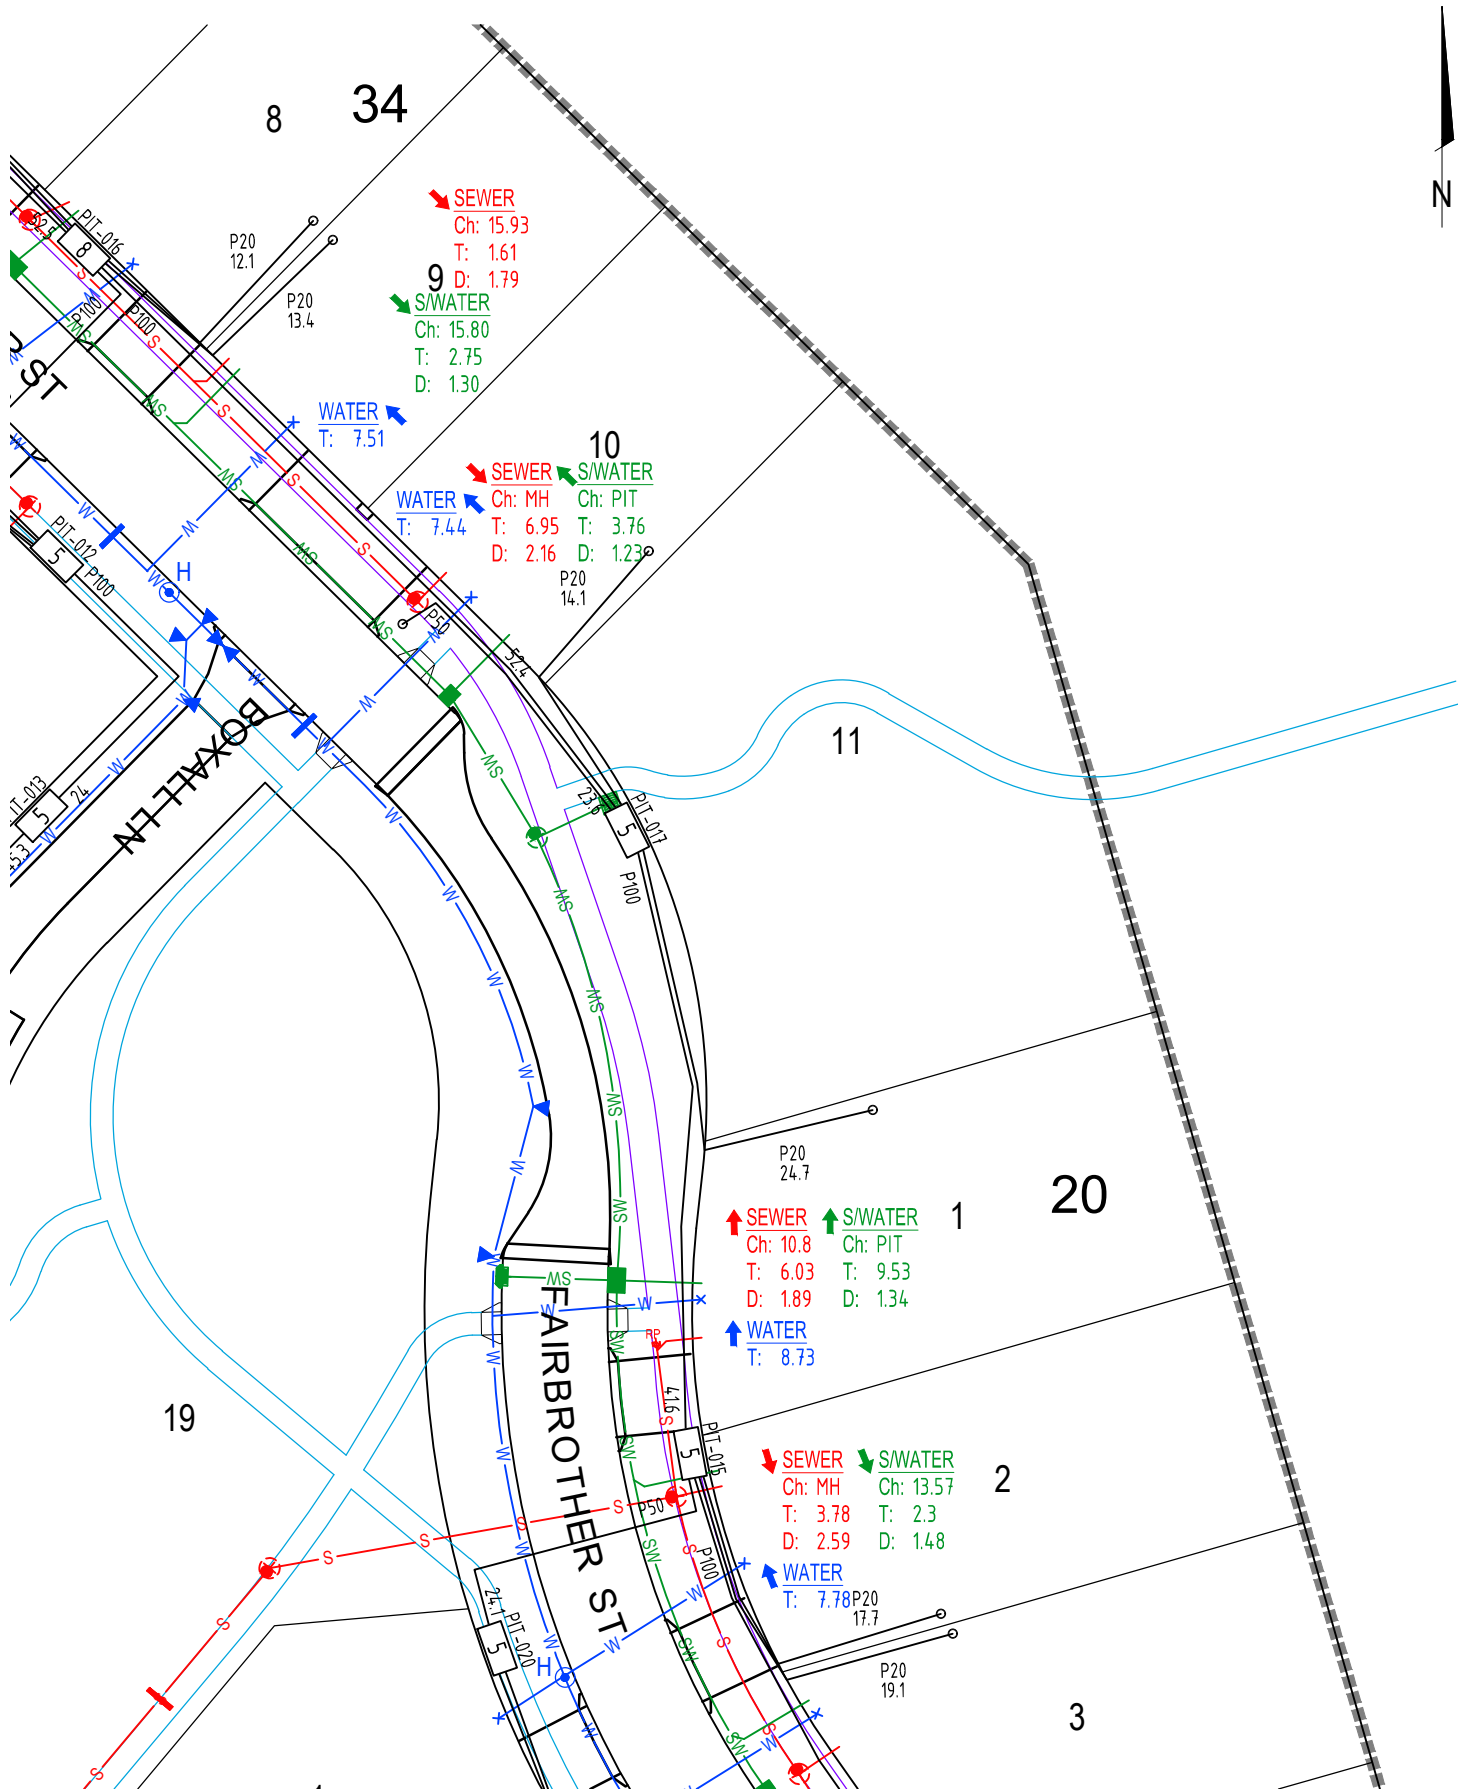


SECTION 20 BLOCKS 1-2  
SECTION 34 BLOCKS 9-10

GINNINDERRY

WORKS AS EXECUTED INFORMATION PROVIDED BY  
HUON CONTRACTORS PTY LTD

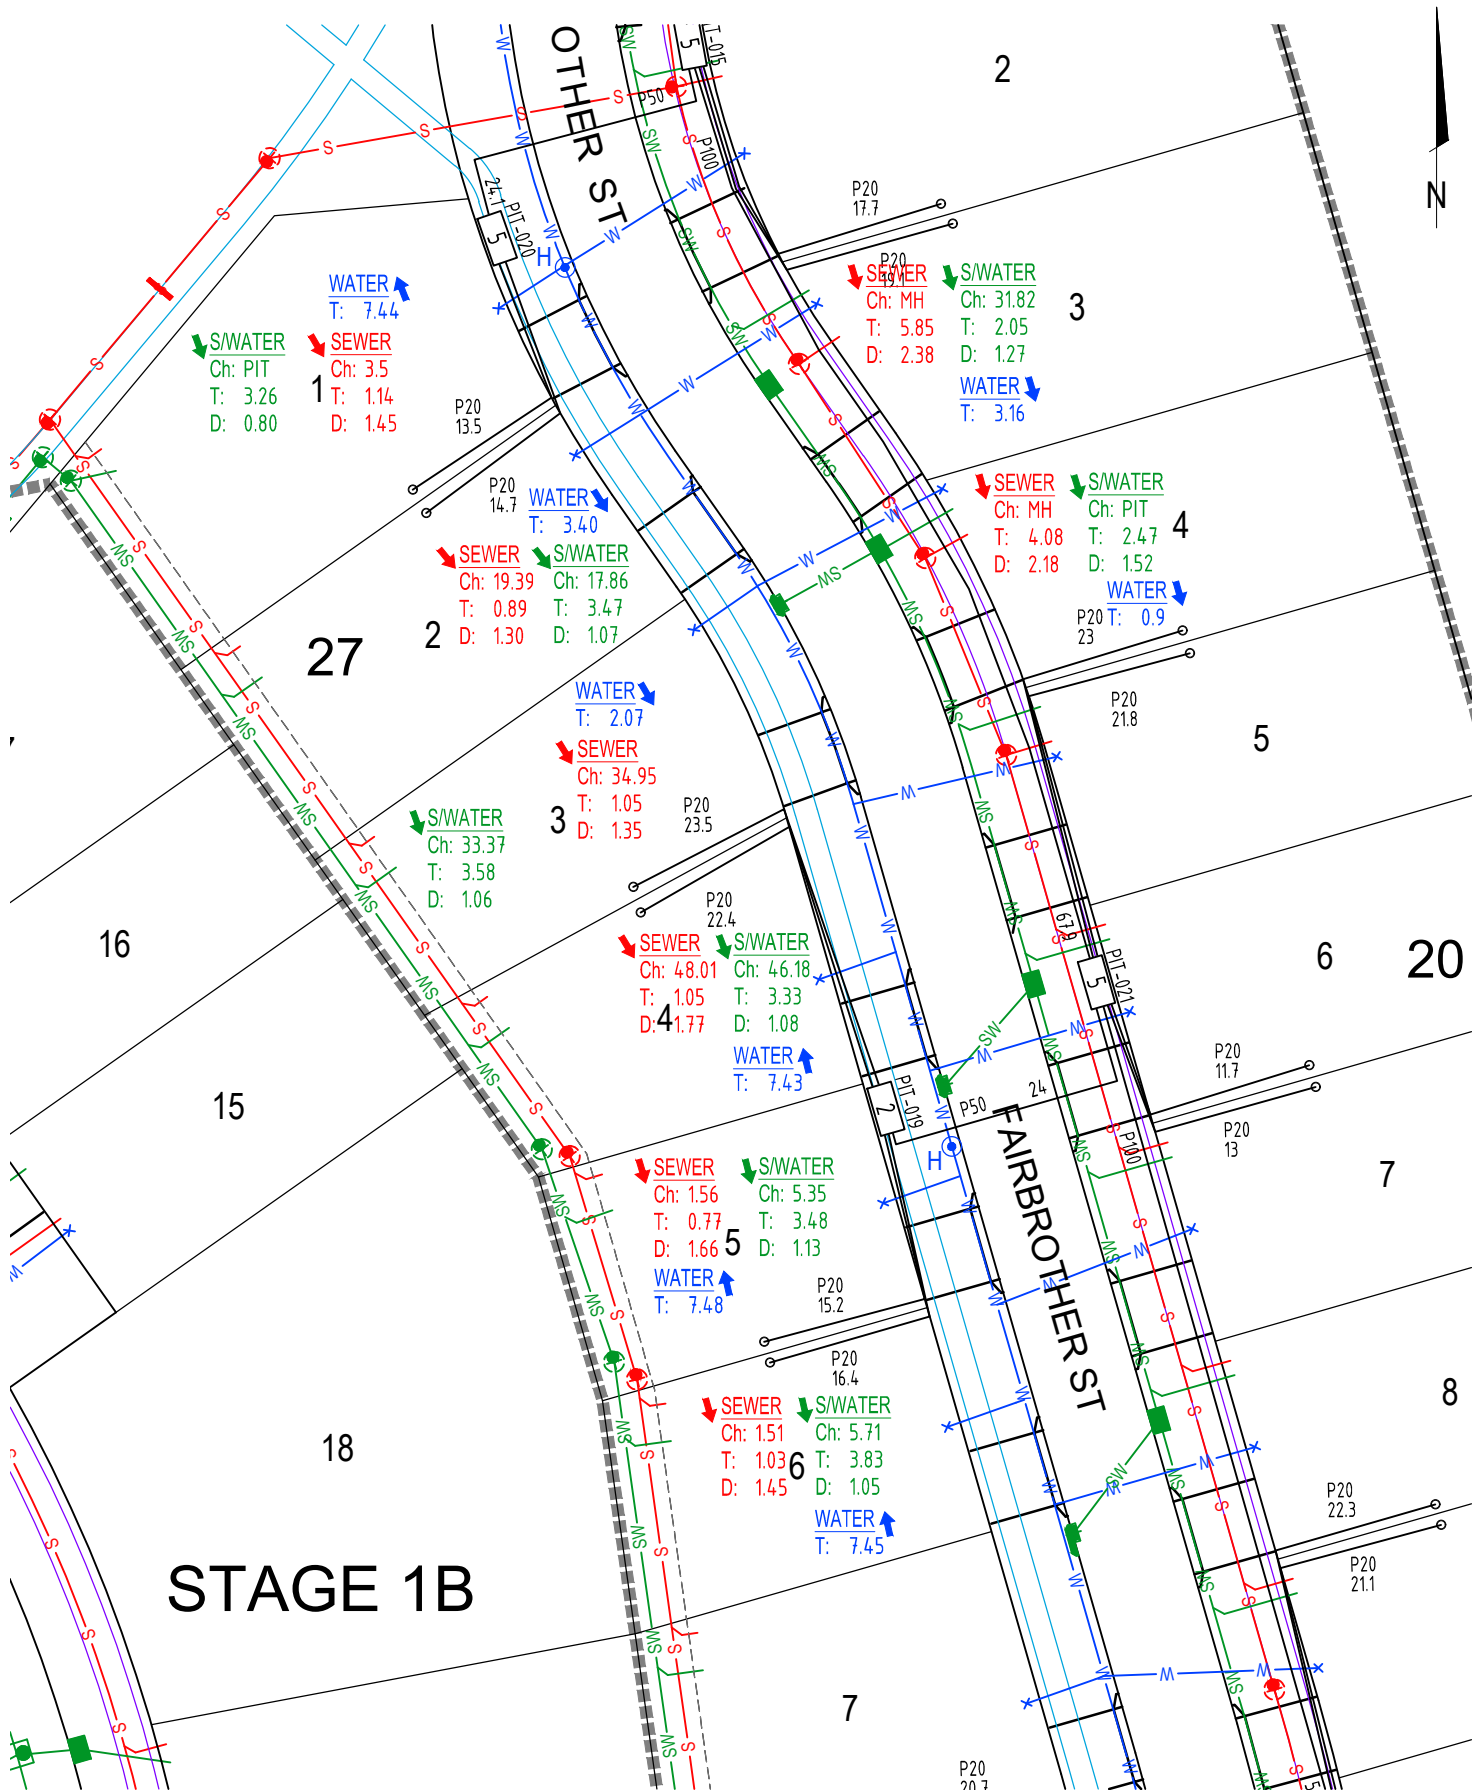

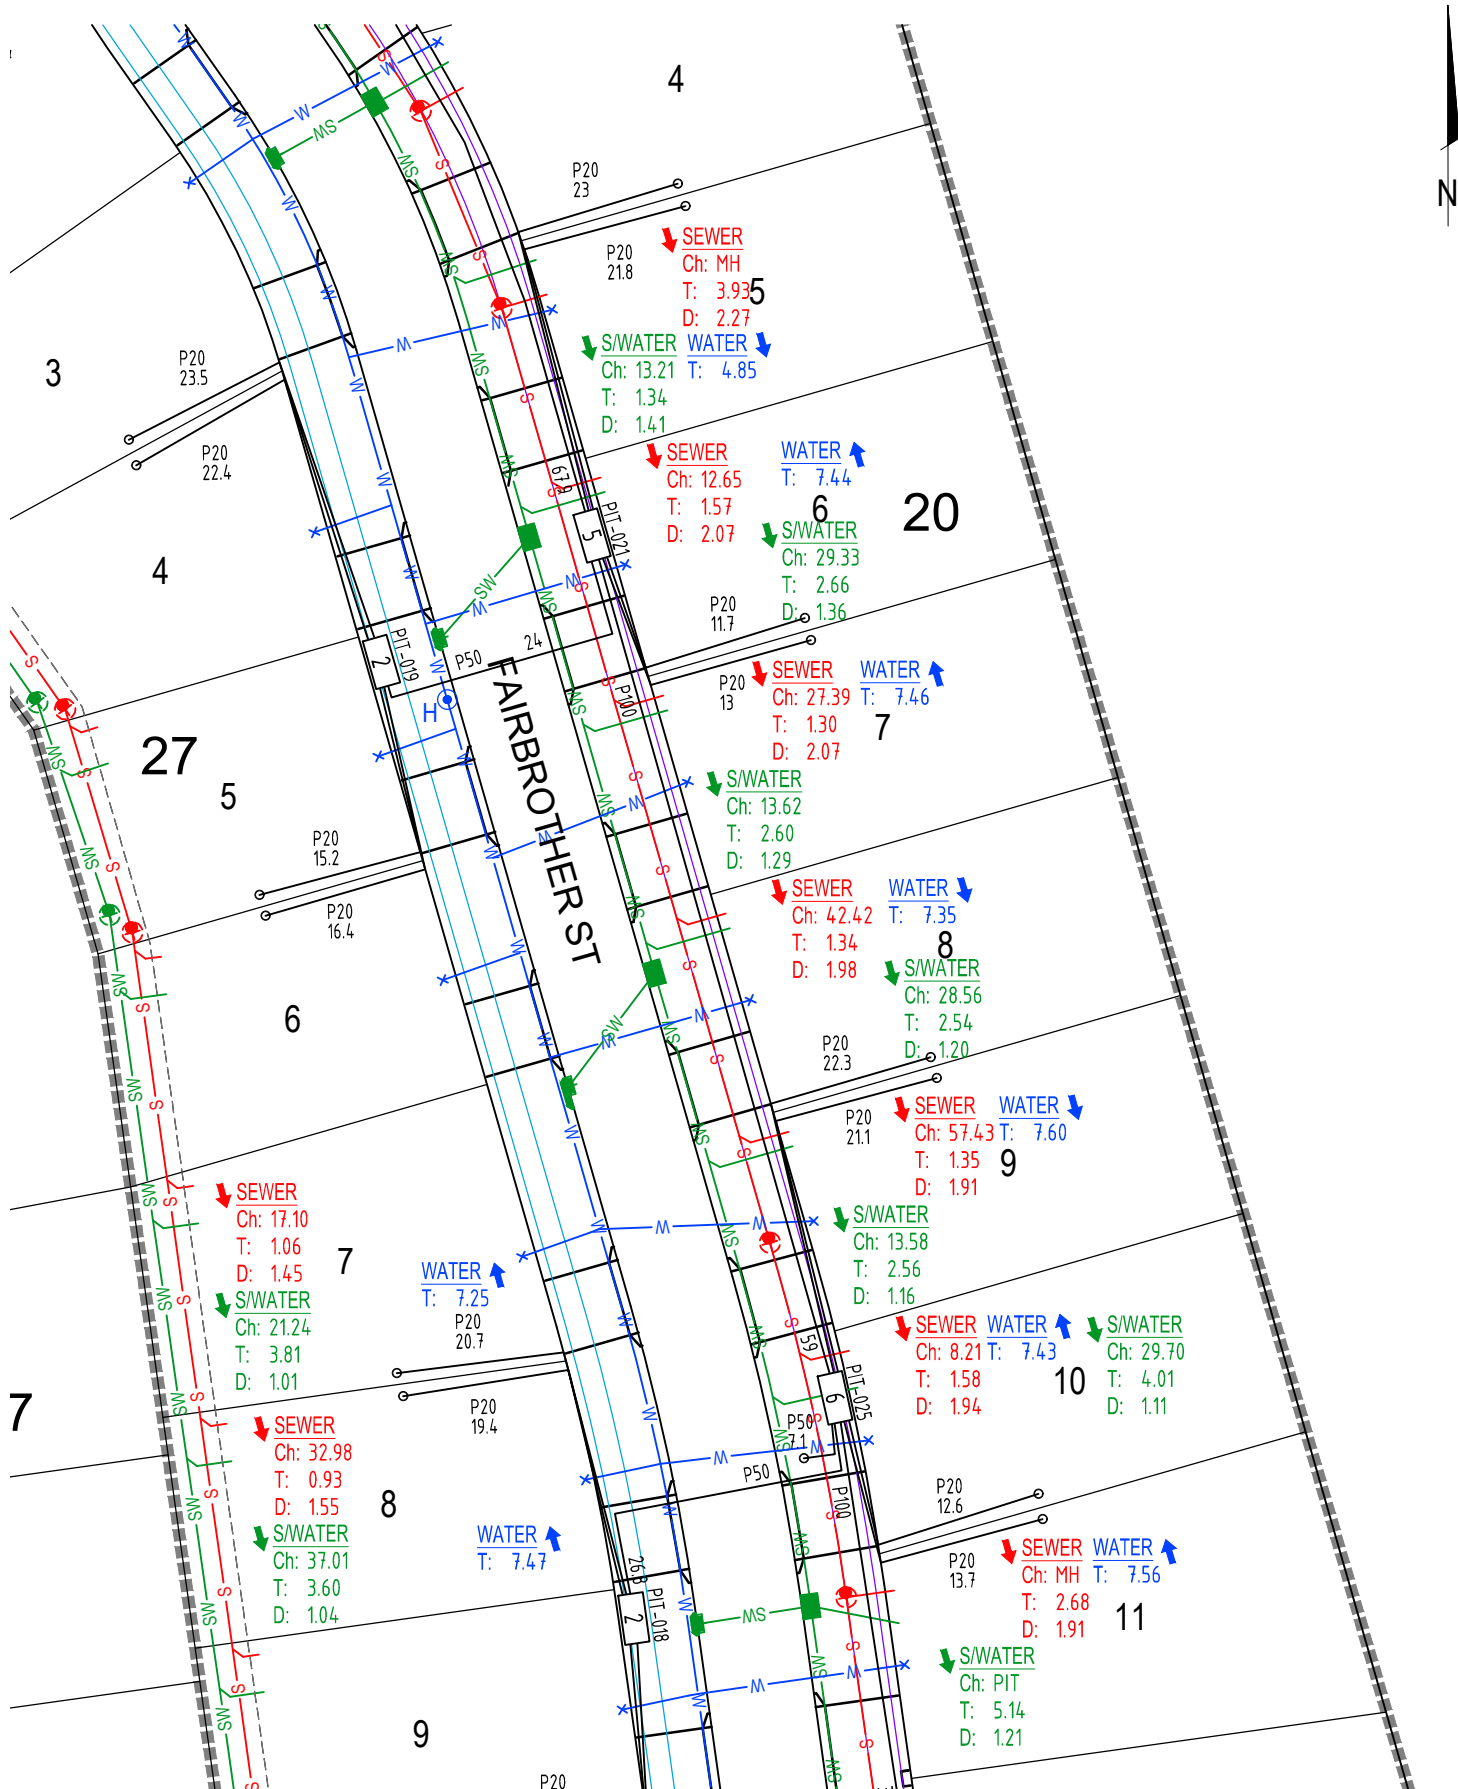

SECTION 20 BLOCKS 5-11  
SECTION 27 BLOCKS 7-8

WORKS AS EXECUTED INFORMATION PROVIDED BY  
HUON CONTRACTORS PTY LTD

GINNINDERRY



