


LEGEND

- STAGE BOUNDARY
- DRIVEWAY
- AF
- a
- 594m²
- 15.4
- INDICATIVE TREE LOCATIONS
- SERVICE EASEMENT
- POTENTIALLY NOISE AFFECTED BLOCK
- BIN PAD


Stage 2A1

NOTES:


PLAN SUBJECT TO SURVEY- FINAL DIMENSIONS AREAS & BLOCK NUMBERS TO BE OBTAINED FROM DEPOSITED PLANS AND DISTANCES ARE IN METRES.

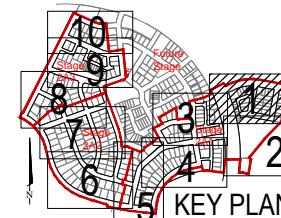


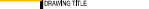

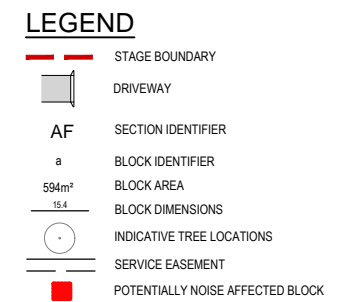
<div>DRAFT</div>	<div>AMENDMENT DETAILS</div>	<div>GROUP USA</div> <div>Cia landscapes + colour</div>	<div>NAME</div> <div>PROJECT</div>	<div>SCALE (METRES)</div> <div>5 0 5 10 15 20 25</div> <div>1:1000</div>	<div>CLIENT</div> <div>Ginninderry</div> <div>PROJECT</div> <div>STRATHNAIRN STAGE 2A</div>	<div>DRAWING TITLE</div> <div>calibre CONSULTING</div> <div>©2016</div> <div>www.calibreconsulting.co</div>	<div>BLOCK DETAILS PLANS</div> <div>STAGE 2A - SHEET 1 OF 10</div> <div>SECTIONS BF, BG & BU</div> <div>DRAWING NUMBER</div> <div>18-000336-BD01</div> <div>AMEND.</div>
------------------	------------------------------	---	------------------------------------	--	---	---	--

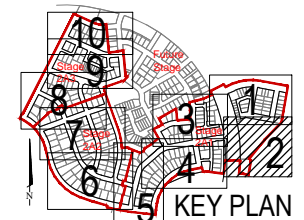

PLAN SUBJECT TO SURVEY- FINAL DIMENSIONS AREAS &
BLOCK NUMBERS TO BE OBTAINED FROM DEPOSITED
PLANS AND DISTANCES ARE IN METRES.



<div style="writing-mode: vertical-rl; transform: rotate(180deg);"> DATE: 18/03/2016 DRAWN: PL CHECK: EH APPROVED: [Signature] DATE: 18/03/2016 </div>	AMENDMENT DETAILS						SCALE (METRES)  1:1000	CLIENT Ginninderry  <hr/> PROJECT STRATHNAIRN STAGE 2A		DRAWING TITLE BLOCK DETAILS PLANS STAGE 2A - SHEET 2 OF 10 SECTION BF	
										DRAWING NUMBER 18-000336-BD02	AGENCY [Blank]




LEGEND


- STAGE BOUNDARY
- DRIVEWAY
- AF
- BLOCK IDENTIFIER
- BLOCK AREA
- BLOCK DIMENSIONS
- INDICATIVE TREE LOCATIONS
- SERVICE EASEMENT
- POTENTIALLY NOISE AFFECTED BLOCK
- BIN PAD

NOTES:

PLAN SUBJECT TO SURVEY. FINAL DIMENSIONS AREAS & BLOCK NUMBERS TO BE OBTAINED FROM DEPOSITED PLANS AND DISTANCES ARE IN METRES.

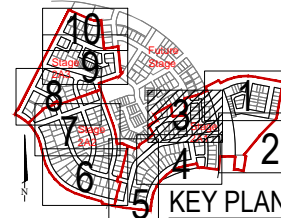

FIRST ISSUE AMENDMENT NO. DATE BY	ADMIN PL	DRAWN EH	CHECK	APPROVED	DATE	AMENDMENT DETAILS		<div><div>GROUP USA</div><div>Cia landscapes + colour</div></div>	SHEET NO. PROJECT NO.	SCALE (METRES) <div><div>50510152025</div><div>1:1000</div></div>	CLIENT <div>Ginninderry</div>	<div><div><div></div><div>calibre</div><div>CONSULTING</div></div><div>©2016 www.calibreconsulting.co</div></div>	DRAWING TITLE BLOCK DETAILS PLANS STAGE 2A - SHEET 3 OF 10 SECTIONS AD, AF, AG & AI		
															DRAWING NUMBER 18-000336-BD03
															AWARD

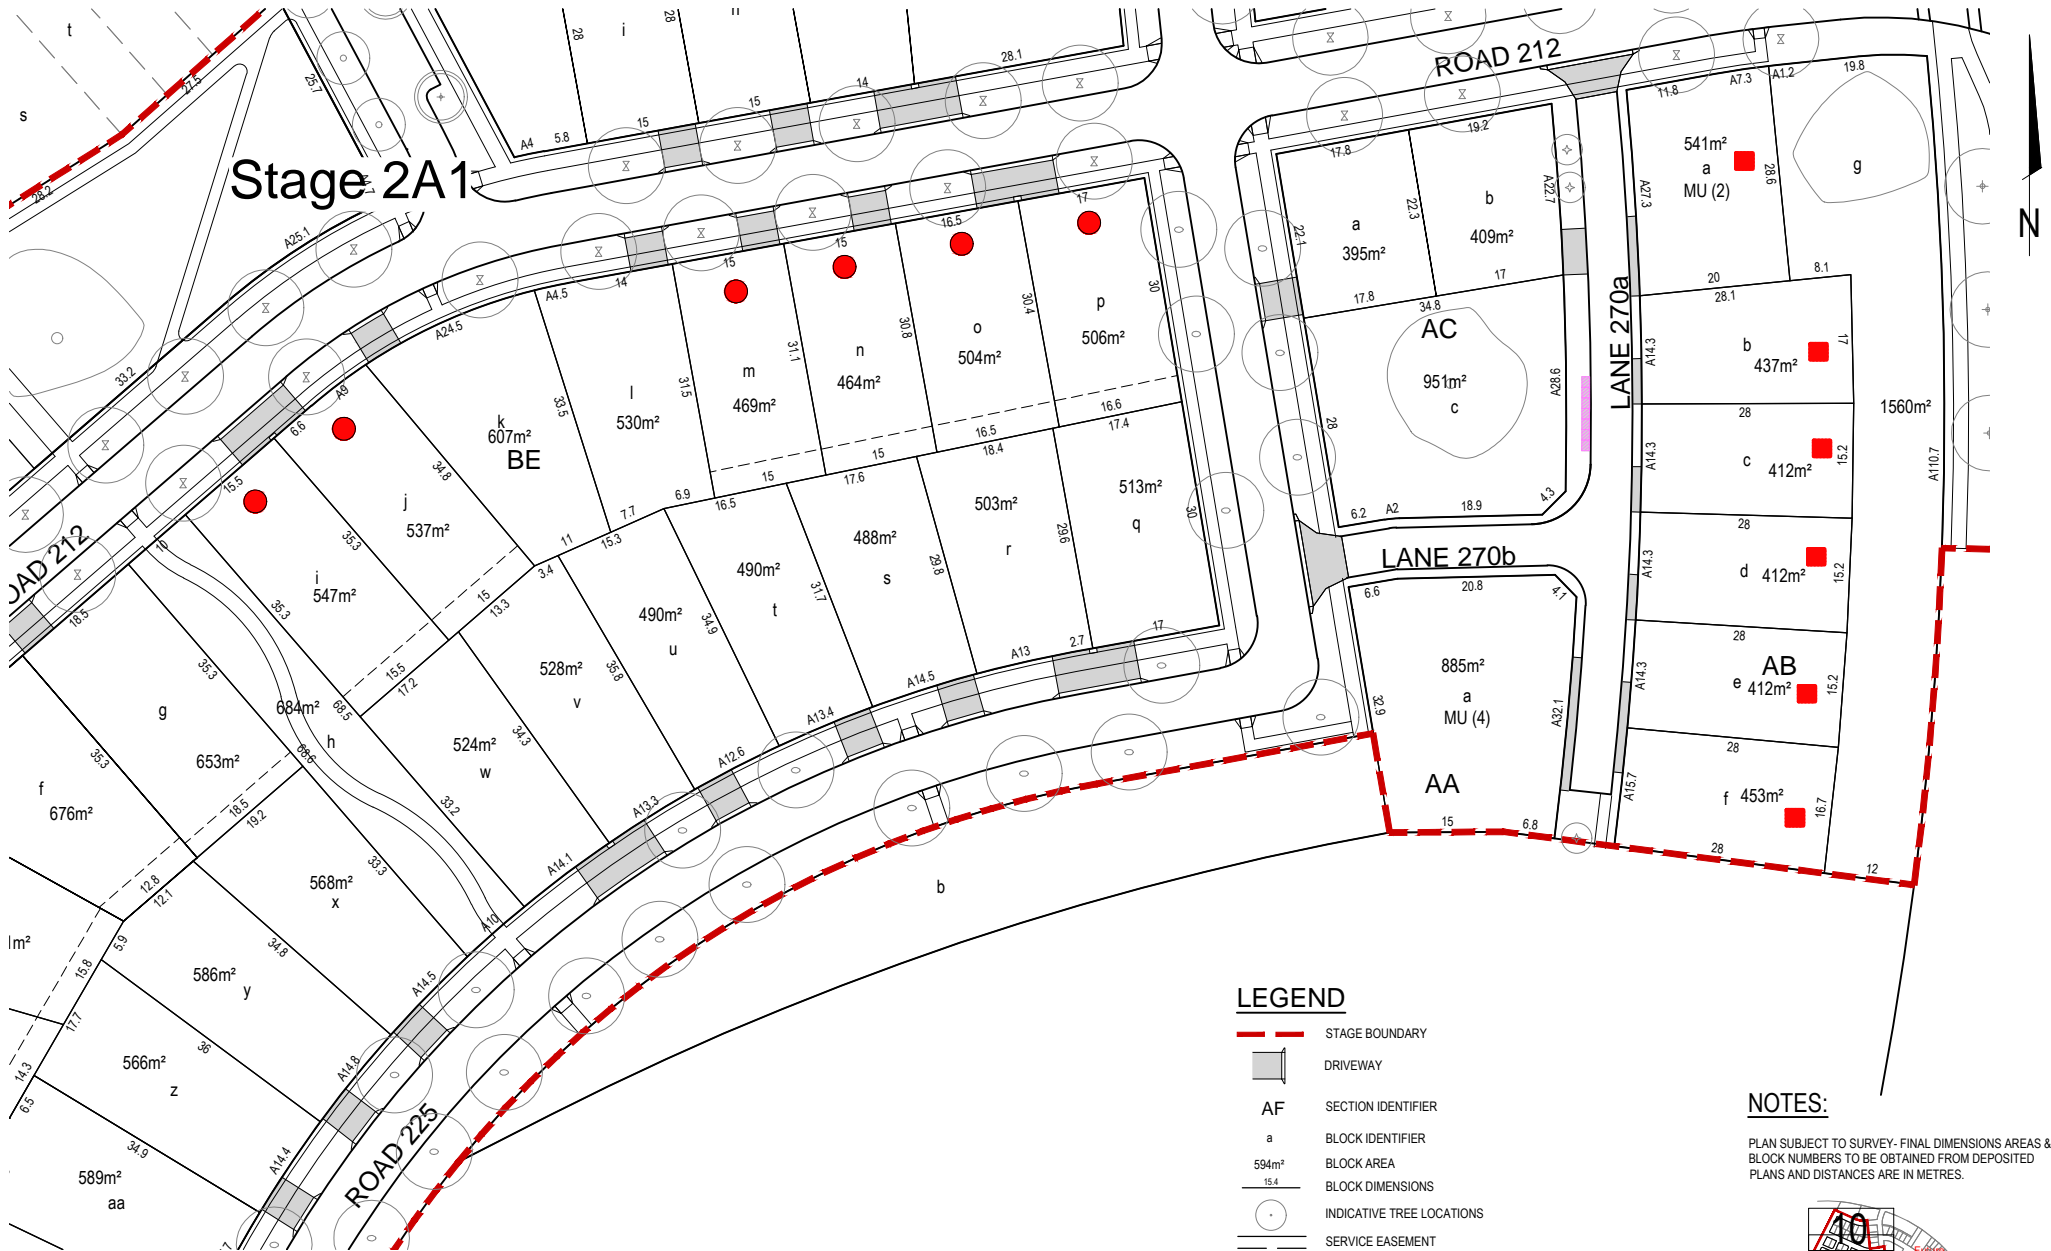


LEGEND

- STAGE BOUNDARY
- DRIVEWAY
- AF SECTION IDENTIFIER
- a BLOCK IDENTIFIER
- 594m² BLOCK AREA
- 15.4 BLOCK DIMENSIONS
- INDICATIVE TREE LOCATIONS
- SERVICE EASEMENT
- POTENTIALLY NOISE AFFECTED BLOCK
- BIN PAD
- BLOCK REQUIRES UTILITY MAINTENANCE ACCESS EASEMENT. MAINTENANCE AND EMERGENCY ACCESS ROUTES ARE REQUIRED WHERE SEWERAGE MAINS ARE LOCATED ON LEASED LAND AND BUYERS MUST COMPLY WITH THE REQUIREMENTS OF UTILITY PROVIDERS LAW. CONTACT ICON WATER ON (02) 662483111 OR talktous@iconwater.com.au FOR FURTHER INFORMATION.

NOTES:

PLAN SUBJECT TO SURVEY- FINAL DIMENSIONS AREAS & BLOCK NUMBERS TO BE OBTAINED FROM DEPOSITED PLANS AND DISTANCES ARE IN METRES.

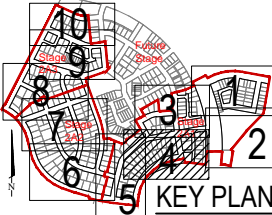




Stage 2


LEGEND

- STAGE BOUNDARY
- DRIVEWAY
- AF SECTION IDENTIFIER
- a BLOCK IDENTIFIER
- 594m² BLOCK AREA
- 15.4 BLOCK DIMENSIONS
- INDICATIVE TREE LOCATIONS
- SERVICE EASEMENT
- POTENTIALLY NOISE AFFECTED BLOCK
- BIN PAD
- BLOCK REQUIRES UTILITY MAINTENANCE ACCESS EASEMENT. MAINTENANCE AND EMERGENCY ACCESS ROUTES ARE REQUIRED WHERE SEWERAGE MAINS ARE LOCATED ON LEASED LAND AND BUYERS MUST COMPLY WITH THE REQUIREMENTS OF UTILITY PROVIDERS LAW. CONTACT ICON WATER ON (02) 662483111 OR talktous@iconwater.com.au FOR FURTHER INFORMATION.


 



NOTES:

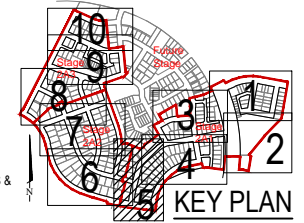PLAN SUBJECT TO SURVEY- FINAL DIMENSIONS AREAS & BLOCK NUMBERS TO BE OBTAINED FROM DEPOSITED PLANS AND DISTANCES ARE IN METRES.

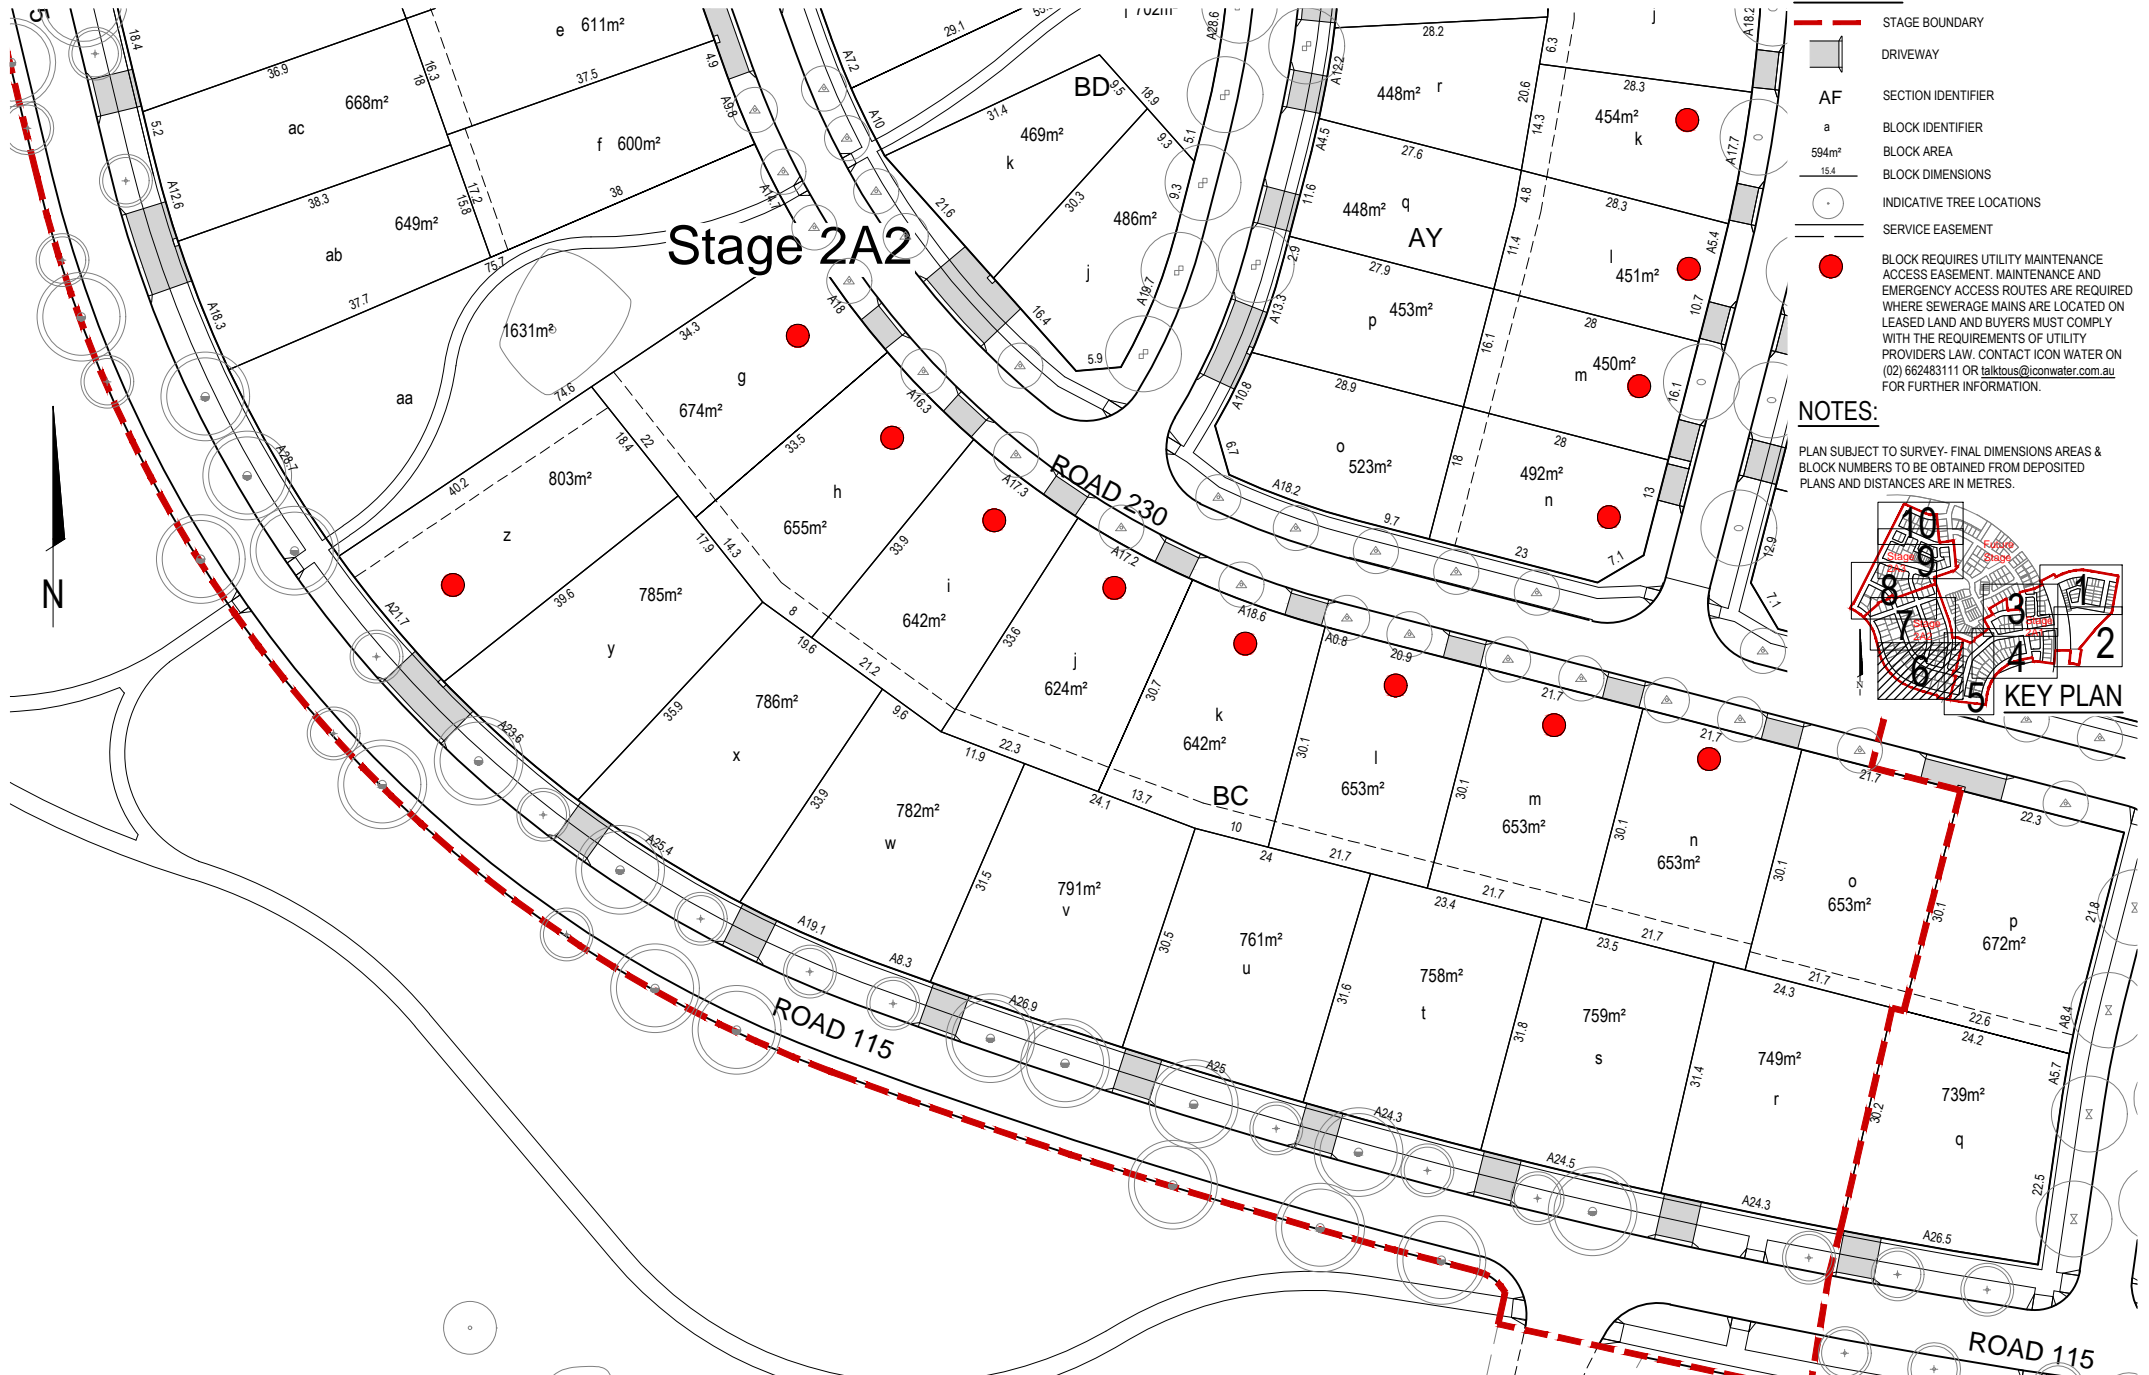





LEGEND

- STAGE BOUNDARY
-  DRIVEWAY
- AF** SECTION IDENTIFIER
- a** BLOCK IDENTIFIER
-  BLOCK AREA
-  BLOCK DIMENSIONS
-  INDICATIVE TREE LOCATIONS
-  SERVICE EASEMENT
- BLOCK REQUIRES UTILITY MAINTENANCE ACCESS EASEMENT. MAINTENANCE AND EMERGENCY ACCESS ROUTES ARE REQUIRED WHERE SEWERAGE MAINS ARE LOCATED ON LEASED LAND AND BUYERS MUST COMPLY WITH THE REQUIREMENTS OF UTILITY PROVIDERS LAW. CONTACT ICON WATER ON (02) 662483111 OR talktous@iconwater.com.au FOR FURTHER INFORMATION.

NOTES:


PLAN SUBJECT TO SURVEY- FINAL DIMENSIONS AREAS & BLOCK NUMBERS TO BE OBTAINED FROM DEPOSITED PLANS AND DISTANCES ARE IN METRES.

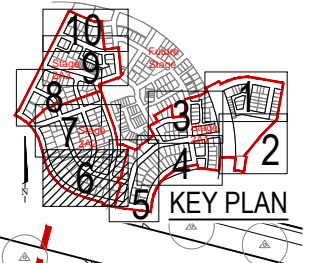

DATE 18/02/2016	DESIGN	DRAWN	CHECK	APPROVED	DATE	AMENDMENT DETAILS	<div><div>GROUP GSA</div><div>Cia landscapes + colour</div></div>	NAME NO. PROJECT NO.	SCALE (METRES) <div><div>50 0 5 10 15 20 25</div><div>1:1000</div></div>	CLIENT <div>Ginninderry</div> <div>PROJECT STRATHNAIRN STAGE 2A</div>	<div><div></div><div>©2016 www.calbreconsulting.co</div></div>	DRAWING TITLE BLOCK DETAILS PLANS STAGE 2A - SHEET 6 OF 10 SECTIONS AY, BC & BD	DRAWING NUMBER	AMEND.
	PL	EH											18-000336-BD06	
<div>DRAFT</div>														

LEGEND


- STAGE BOUNDARY
- DRIVEWAY
- AF SECTION IDENTIFIER
- a BLOCK IDENTIFIER
- 594m² BLOCK AREA
- 15.4 BLOCK DIMENSIONS
- INDICATIVE TREE LOCATIONS
- SERVICE EASEMENT

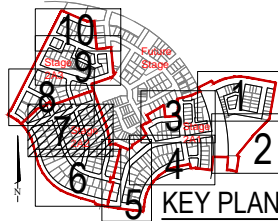


NOTES:

PLAN SUBJECT TO SURVEY- FINAL DIMENSIONS AREAS & BLOCK NUMBERS TO BE OBTAINED FROM DEPOSITED PLANS AND DISTANCES ARE IN METRES.

BLOCK REQUIRES UTILITY MAINTENANCE ACCESS EASEMENT. MAINTENANCE AND EMERGENCY ACCESS ROUTES ARE REQUIRED WHERE SEWERAGE MAINS ARE LOCATED ON LEASED LAND AND BUYERS MUST COMPLY WITH THE REQUIREMENTS OF UTILITY PROVIDERS LAW. CONTACT ICON WATER ON (02) 662483111 OR talktous@iconwater.com.au FOR FURTHER INFORMATION.

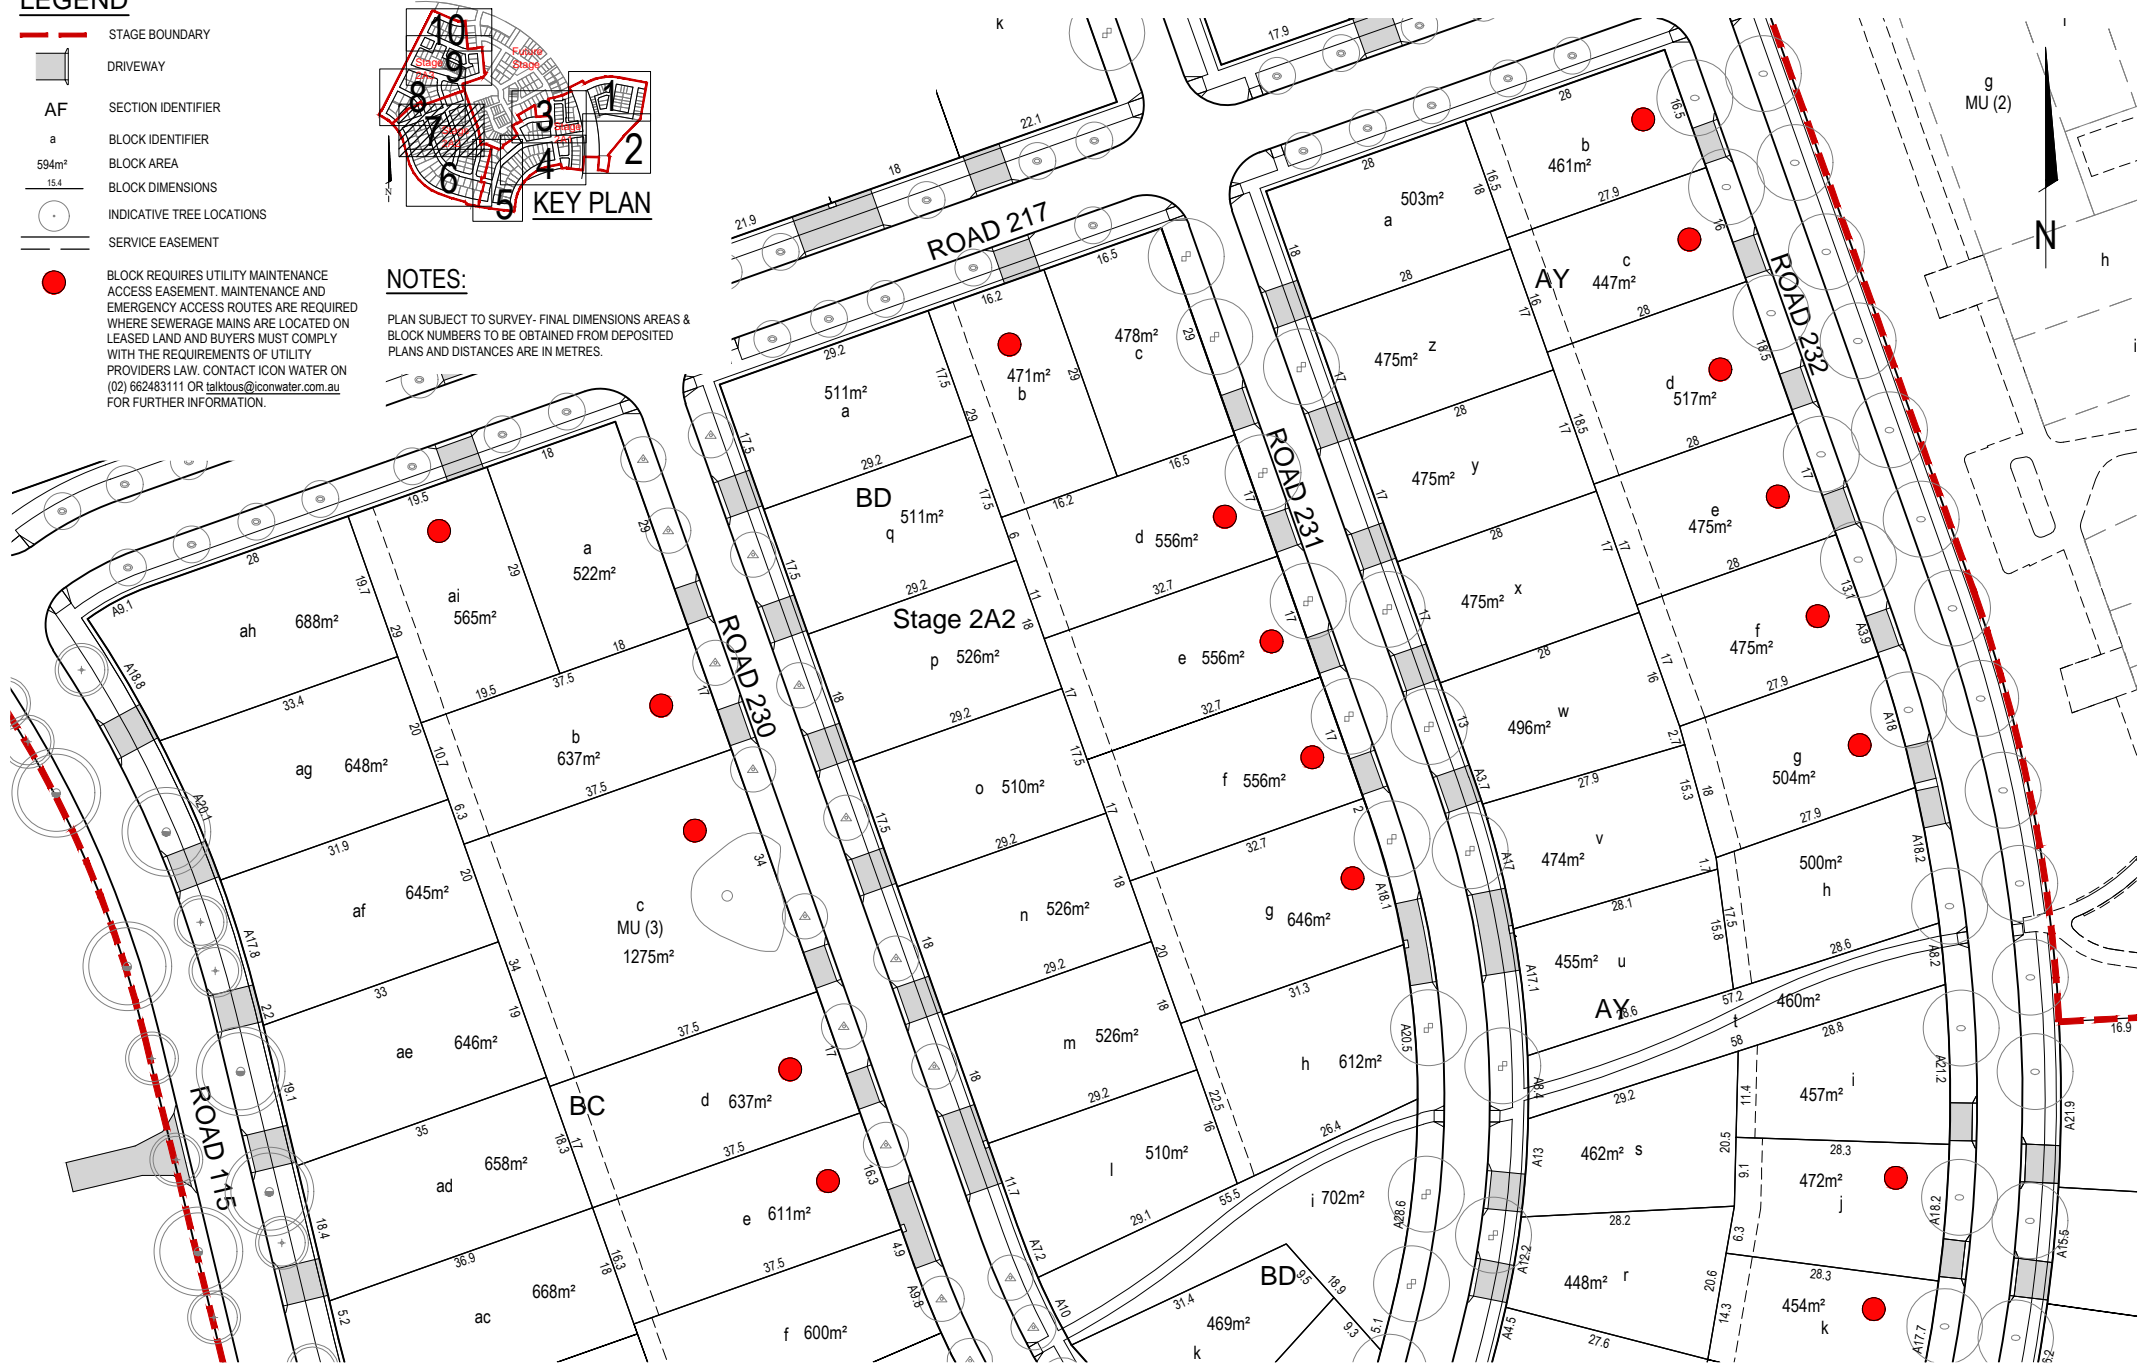

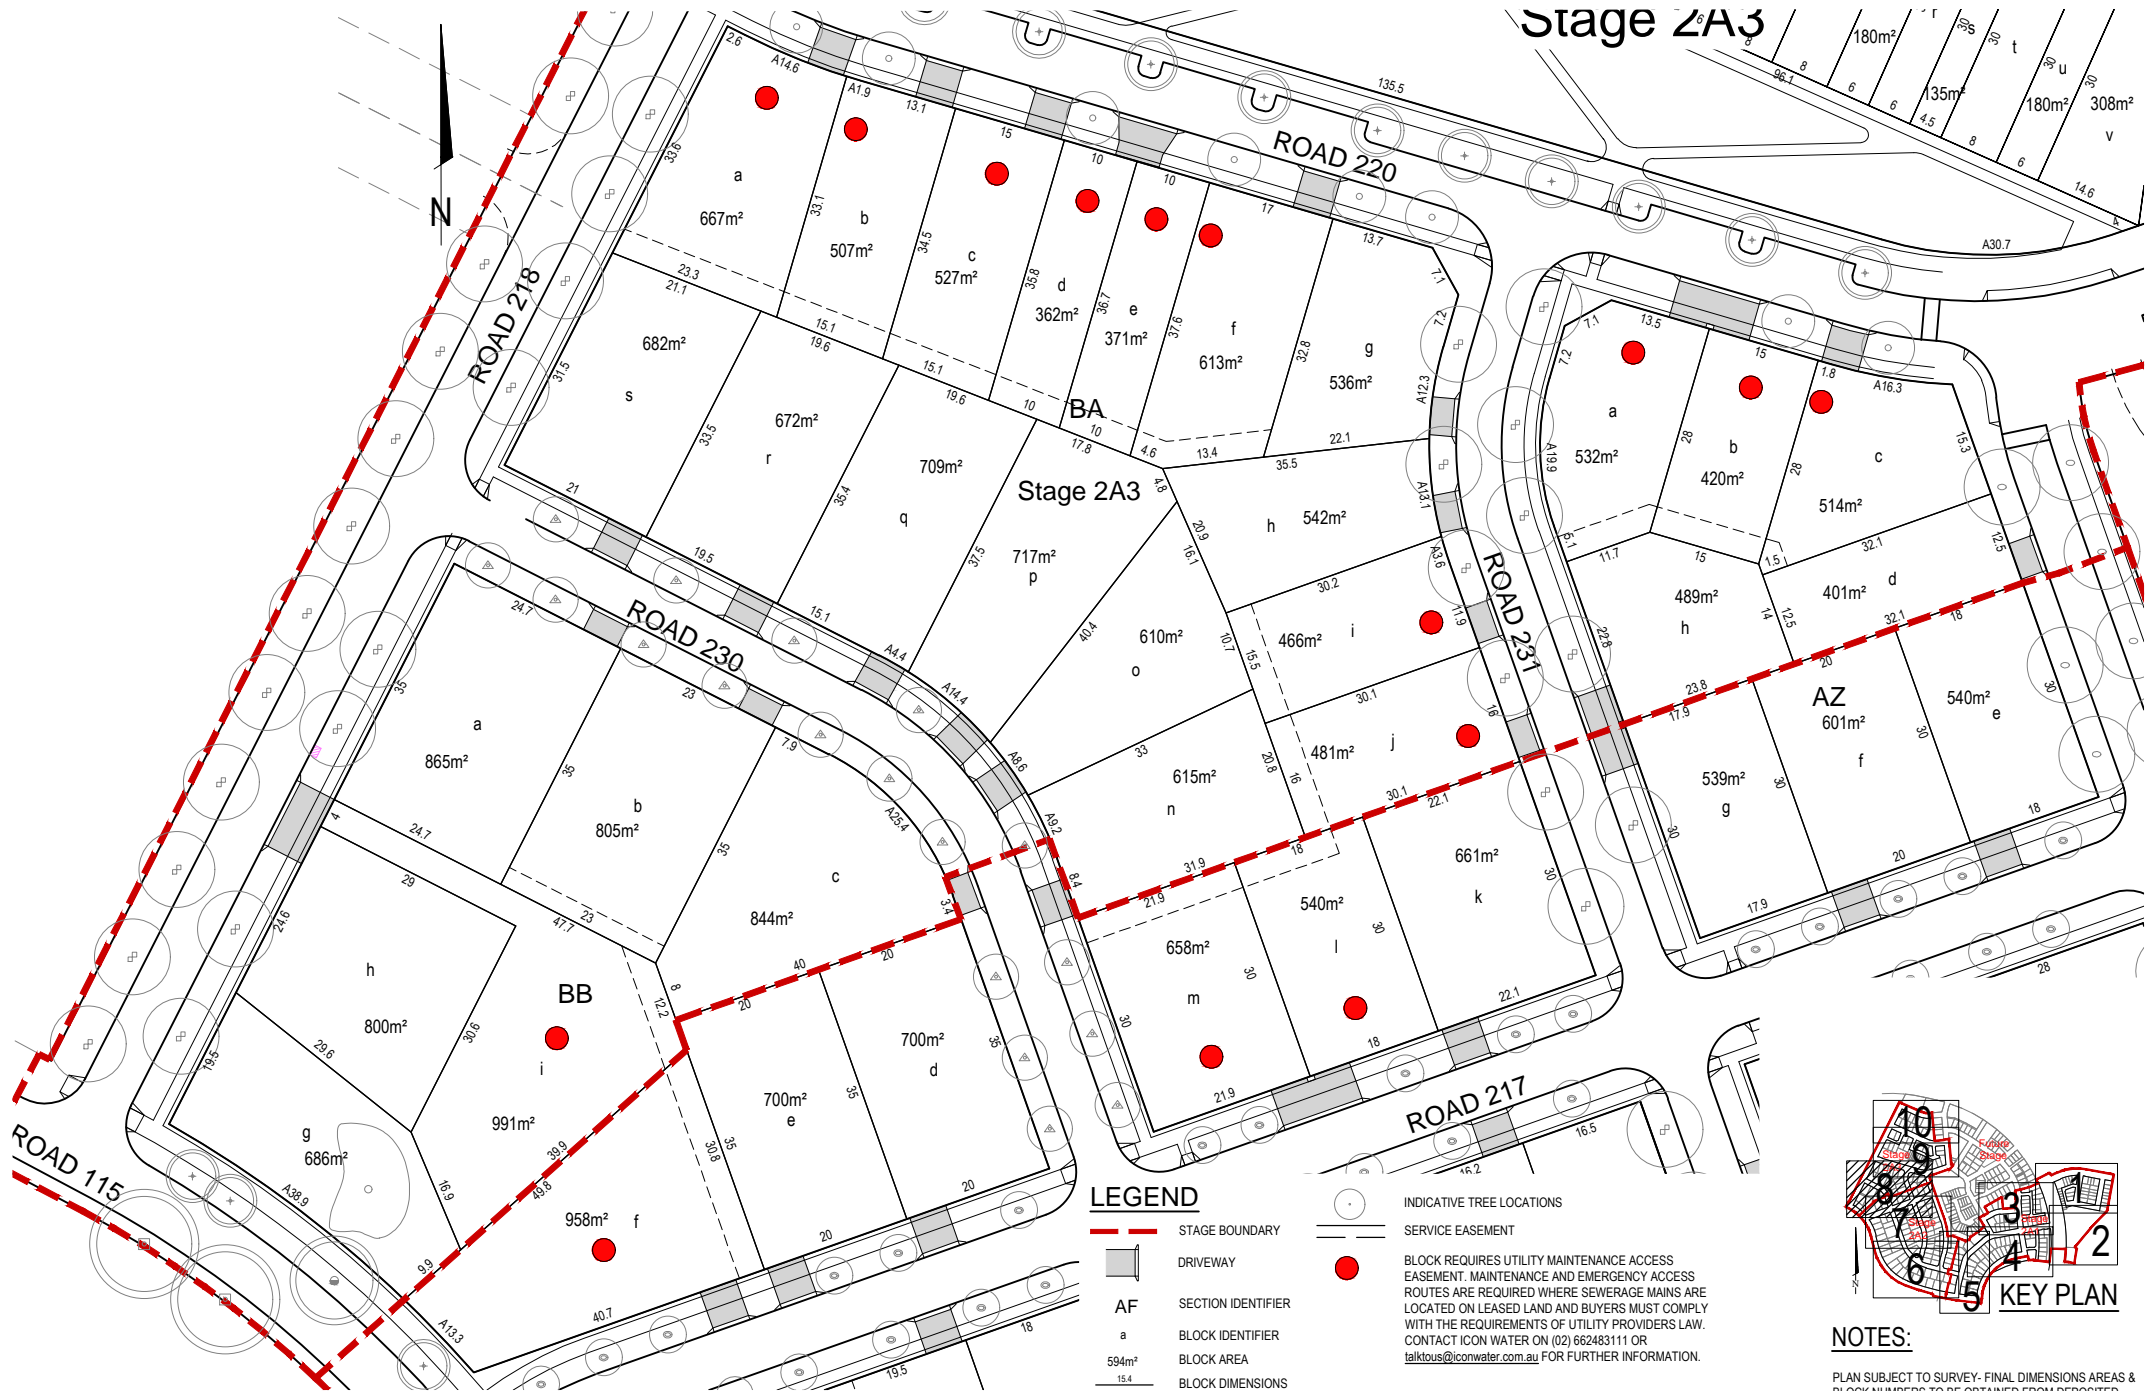

Stage 2A3

LEGEND


- STAGE BOUNDARY
- DRIVEWAY
- AF SECTION IDENTIFIER
- a BLOCK IDENTIFIER
- 594m² BLOCK AREA
- 15.4 BLOCK DIMENSIONS

- INDICATIVE TREE LOCATIONS
- SERVICE EASEMENT
- BLOCK REQUIRES UTILITY MAINTENANCE ACCESS EASEMENT, MAINTENANCE AND EMERGENCY ACCESS ROUTES ARE REQUIRED WHERE SEWERAGE MAINS ARE LOCATED ON LEASED LAND AND BUYERS MUST COMPLY WITH THE REQUIREMENTS OF UTILITY PROVIDERS LAW. CONTACT ICON WATER ON (02) 66248311 OR talktous@iconwater.com.au FOR FURTHER INFORMATION.





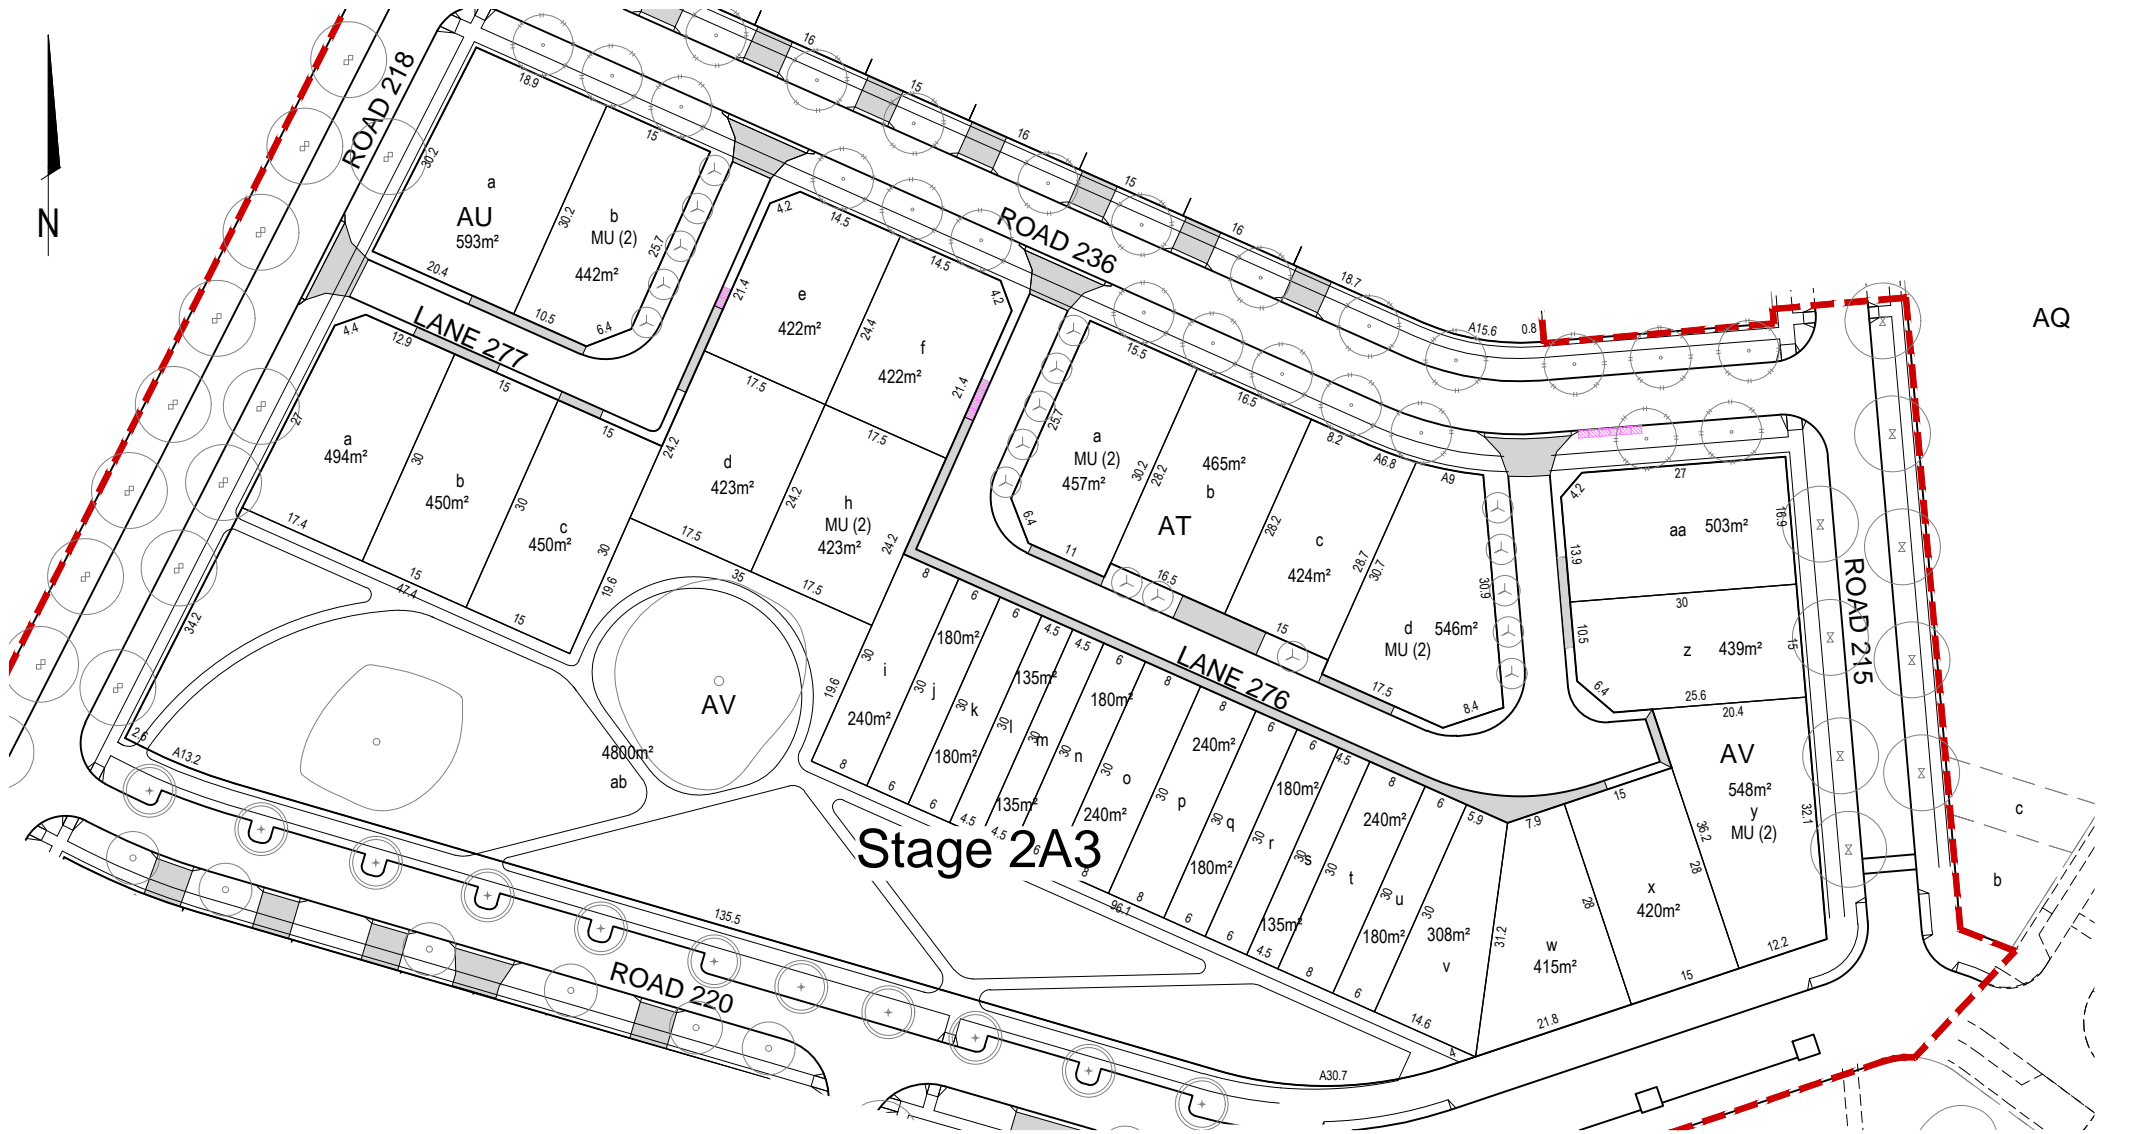

NOTES:

PLAN SUBJECT TO SURVEY- FINAL DIMENSIONS AREAS & BLOCK NUMBERS TO BE OBTAINED FROM DEPOSITED PLANS AND DISTANCES ARE IN METRES.




Stage 2A3

LEGEND

- STAGE BOUNDARY
-  DRIVEWAY
- AF** SECTION IDENTIFIER
- a** BLOCK IDENTIFIER
- 594m²** BLOCK AREA
- 15.4** BLOCK DIMENSIONS
-  INDICATIVE TREE LOCATIONS
-  SERVICE EASEMENT
-  BIN PAD

NOTES:

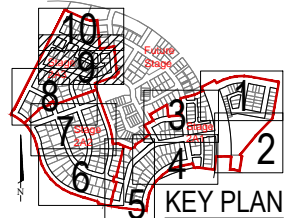


PLAN SUBJECT TO SURVEY- FINAL DIMENSIONS AREAS & BLOCK NUMBERS TO BE OBTAINED FROM DEPOSITED PLANS AND DISTANCES ARE IN METRES.



<div style="text-align: center;"> DRAFT </div>	<div style="text-align: center;"> GROUP USA </div>	<div style="text-align: center;"> Cia landscapes + colour </div>	<div style="text-align: center;"> NAME NO. PROJECT NO. </div>	<div style="text-align: center;"> SCALE: METRES 0 5 10 15 20 25 1:1000 </div>	<div style="text-align: center;"> Ginninderry PROJECT STRATHNAIRN STAGE 2A </div>	<div style="text-align: center;"> calibre CONSULTING ©2016 www.calibreconsulting.co </div>	<div style="text-align: center;"> DRAWING TITLE BLOCK DETAILS PLANS STAGE 2A - SHEET 9 OF 10 SECTIONS AT, AU & AV DRAWING NUMBER 18-000336-BD09 </div>
---	---	--	--	---	---	---	---





LEGEND

 - STAGE BOUNDARY
-  DRIVEWAY
- AF** SECTION IDENTIFIER
- a** BLOCK IDENTIFIER
- 594m²** BLOCK AREA
- 15.4** BLOCK DIMENSIONS
-  INDICATIVE TREE LOCATIONS
-  SERVICE EASEMENT

NOTES:

PLAN SUBJECT TO SURVEY - FINAL DIMENSIONS AREAS & BLOCK NUMBERS TO BE OBTAINED FROM DEPOSITED PLANS AND DISTANCES ARE IN METRES.

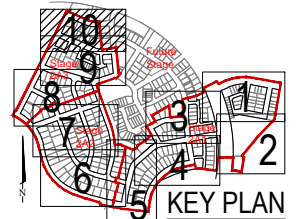
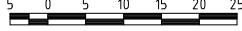
<div style="text-align: center;"> DRAFT </div>	<div style="text-align: center;"> GROUP USA </div>	<div style="text-align: center;"> Cia landscapes + colour </div>	<div style="text-align: center;"> NAME PROJECT </div>	<div style="text-align: center;"> SCALE (METRES)  1:1000 </div>	<div style="text-align: center;"> Ginninderry PROJECT STRATHNAIRN STAGE 2A </div>	<div style="text-align: center;"> calibre CONSULTING <small>©2016 www.calibreconsulting.co</small> </div>	<div style="text-align: center;"> BLOCK DETAILS PLANS STAGE 2A - SHEET 10 OF 10 SECTION AS DRAWING NUMBER 18-000336-BD10 </div>
---	---	---	---	---	---	---	--