


### WARNING

THIS PLAN ONLY INDICATES AREAS OF FILL OF WHICH THE DEVELOPER AND THEIR AGENTS ARE AWARE. IT HAS NOT BEEN CHECKED BY THE DEVELOPER, AND THE DEVELOPER DOES NOT GUARANTEE ITS ACCURACY. IN NO WAY SHOULD THIS PLAN BE READ AS A CONCLUSIVE STATEMENT OF THE FULL EXTENT OF THE FILL THAT MAY BE FOUND ON THE WHOLE LAND DEPICTED. LESSEES AND PURCHASERS SHOULD MAKE THEIR OWN INQUIRIES IN REGARD TO THE EXACT DRAINAGE, GEOTECHNICAL AND FILL CONDITIONS AFFECTING THEIR BLOCKS.

### LEGEND

- GRADING LIMITS
- FILL
- DESIGN CONTOURS @ 1m INTERVALS
- FILL DEPTHS (IN METRES)
- × 0.3

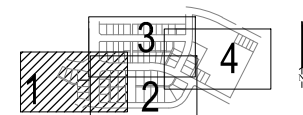


### KEY PLAN

FIRST ISSUE PL EH CHECK APPROVED DATE	DRAFT	AMENDMENT DETAILS	 	DATE NO. PROJECT NO.	SCALE: METRES  1:1000	CLIENT <b>Ginninderry</b> PROJECT MACNAMARA STAGE 1A	 ©2016 www.calbreconsulting.co	DRAWING TITLE <b>BLOCK FILL PLANS</b> STAGE 1A - SHEET 1 OF 4 SECTION AJ	DRAWING NUMBER 20-000013-FB01	APPROVED
---	-------	-------------------	------	-------------------------	-----------------------------	--	--------------------------------------	---	----------------------------------	----------







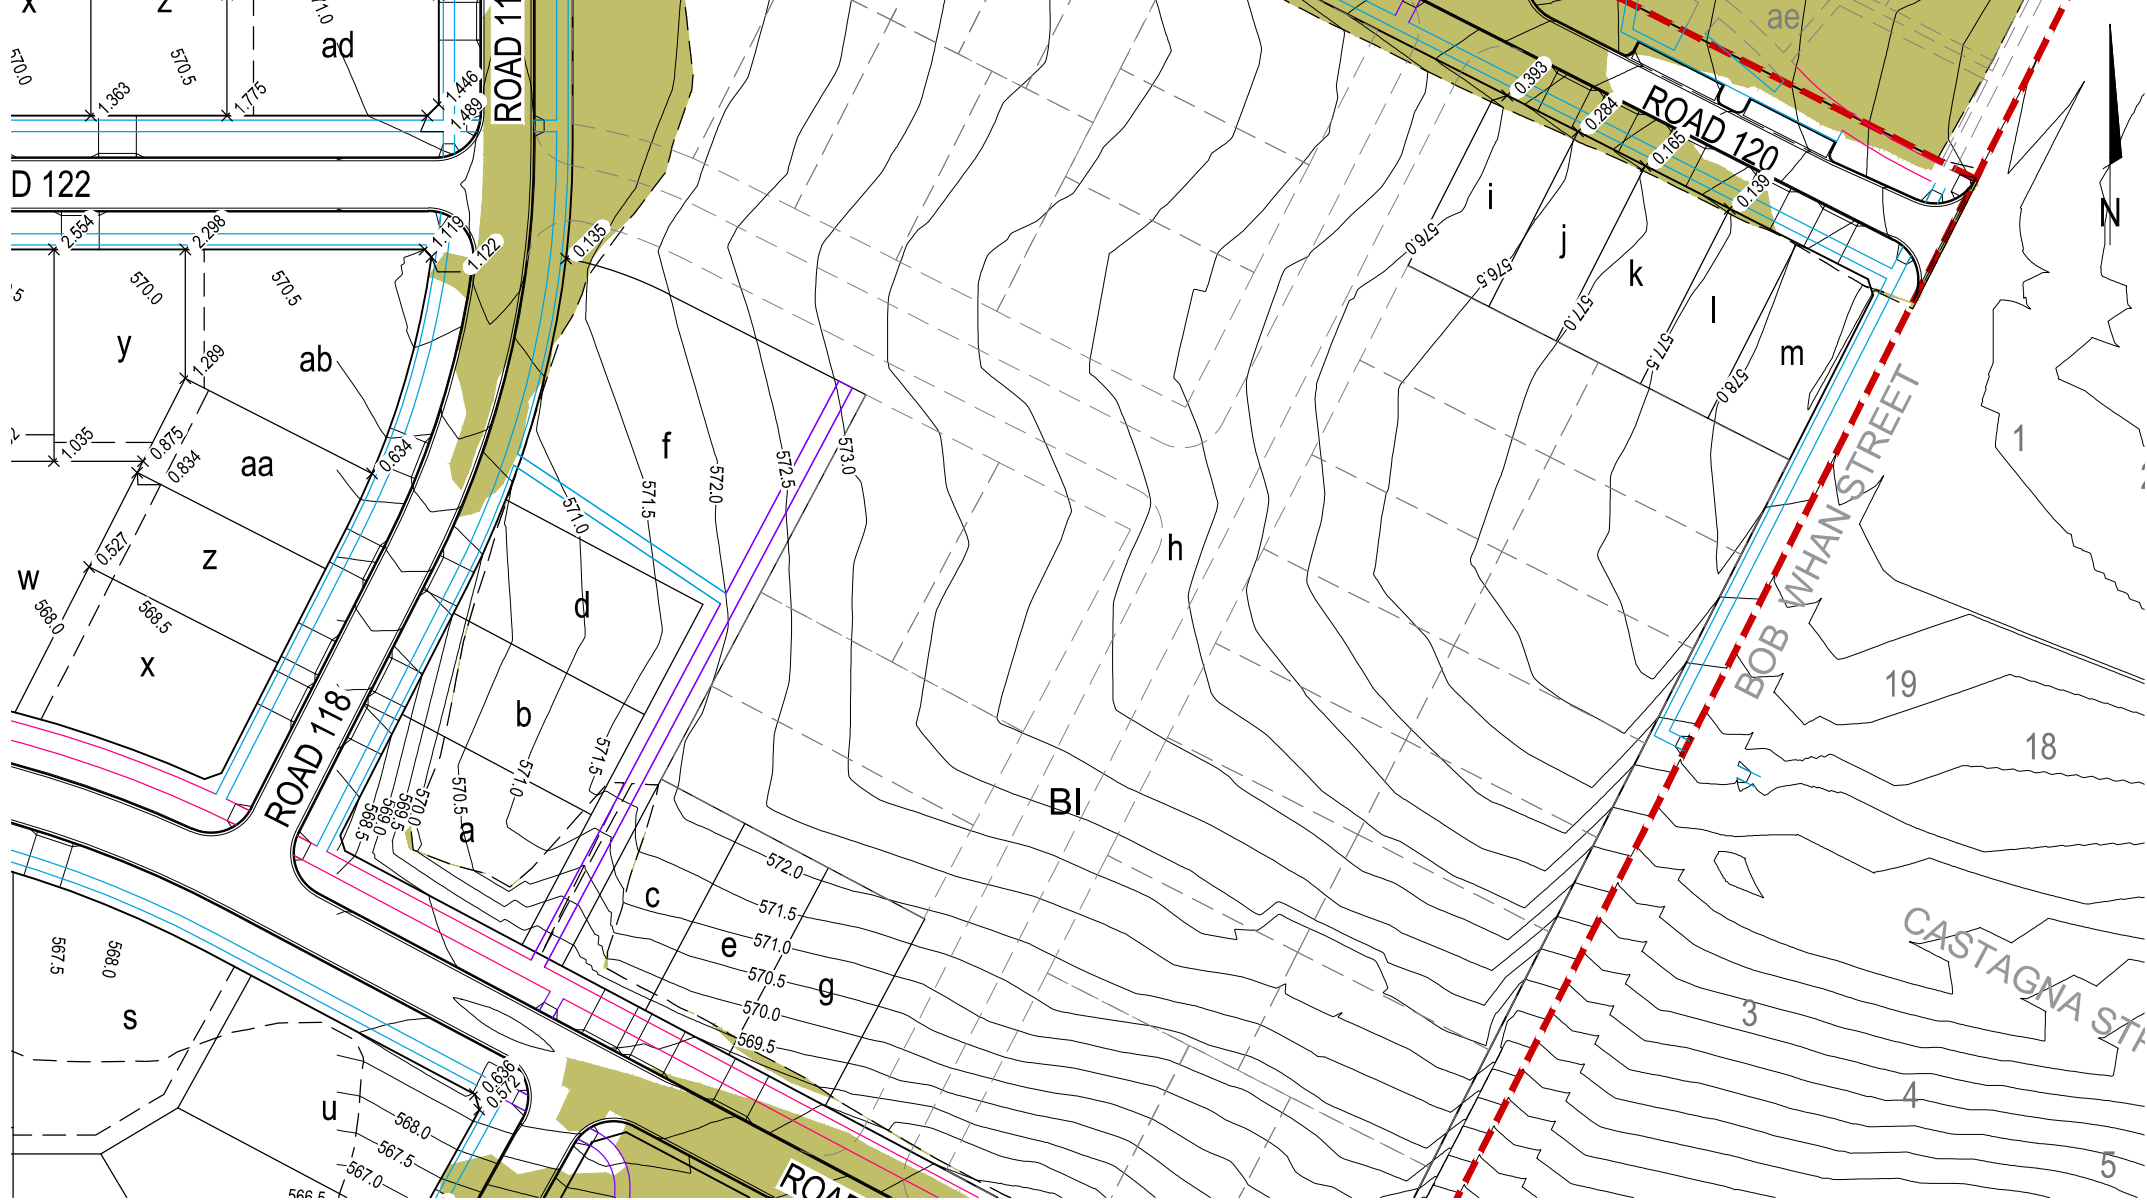


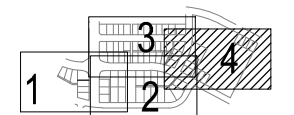


### WARNING


THIS PLAN ONLY INDICATES AREAS OF FILL OF WHICH THE DEVELOPER AND THEIR AGENTS ARE AWARE. IT HAS NOT BEEN CHECKED BY THE DEVELOPER, AND THE DEVELOPER DOES NOT GUARANTEE ITS ACCURACY. IN NO WAY SHOULD THIS PLAN BE READ AS A CONCLUSIVE STATEMENT OF THE FULL EXTENT OF THE FILL THAT MAY BE FOUND ON THE WHOLE LAND DEPICTED. LESSEES AND PURCHASERS SHOULD MAKE THEIR OWN INQUIRIES IN REGARD TO THE EXACT DRAINAGE, GEOTECHNICAL AND FILL CONDITIONS AFFECTING THEIR BLOCKS.

### LEGEND

-  GRADING LIMITS
-  FILL
-  0.3
- DESIGN CONTOURS @ 1m INTERVALS
- FILL DEPTHS (IN METRES)



### KEY PLAN

<div>DESIGN PL</div> <div>DRAWN EH</div> <div>CHECK</div> <div>APPROVED</div> <div>DATE</div>							AMENDMENT DETAILS		<div>GROUP USA</div> <div>Cia landscapes + colour</div>		DATE NO. <div>PROJECT NO.</div>		SCALE: (METRES) <div>50510152025</div> <div>1:1000</div>		CLIENT <div>Ginninderry</div> <div>PROJECT MACNAMARA STAGE 1A</div>		<div> ©2016 www.calbreconsulting.co</div>		DRAWING TITLE BLOCK FILL PLANS STAGE 1A - SHEET 4 OF 4 SECTION BI		DRAWING NUMBER 20-000013-FB04		APPROVED	
---	--	--	--	--	--	--	-------------------	--	---	--	------------------------------------	--	---	--	--	--	--	--	--	--	----------------------------------	--	----------	--