


- LEGEND**
- STAGE BOUNDARY
 - DRIVEWAY
 - AF** SECTION IDENTIFIER
 - a** BLOCK IDENTIFIER

- 594m² BLOCK AREA
- 15.4 BLOCK DIMENSIONS
- INDICATIVE TREE LOCATIONS
- SERVICE EASEMENT
- POTENTIALLY NOISE AFFECTED BLOCK
- BIN PAD

NOTES:
 PLAN SUBJECT TO SURVEY- FINAL DIMENSIONS
 AREAS & BLOCK NUMBERS TO BE OBTAINED FROM
 DEPOSITED PLANS AND DISTANCES ARE IN METRES.

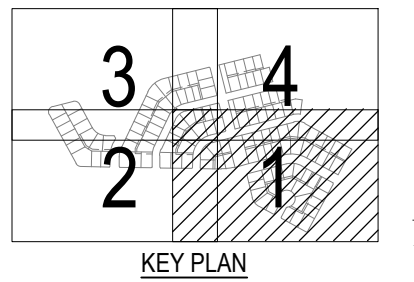

FIRST ISSUE	DESIGN	DRAWN	CHECK	APPROVED	DATE
	PL	BM			


DRAFT

Ginninderry **redbox** design group

WAE No.	SCALE (METRES)	CLIENT
PROJECT No.		MACNAMARA STAGE 1D

calibre CONSULTING
 www.calibreconsulting.co


DRAWING TITLE		AMEND.
BLOCK DETAILS PLANS STAGE 1D - SHEET 1 OF 4 SECTION AG, AD & AH		
DRAWING NUMBER	20-000014-BD01	

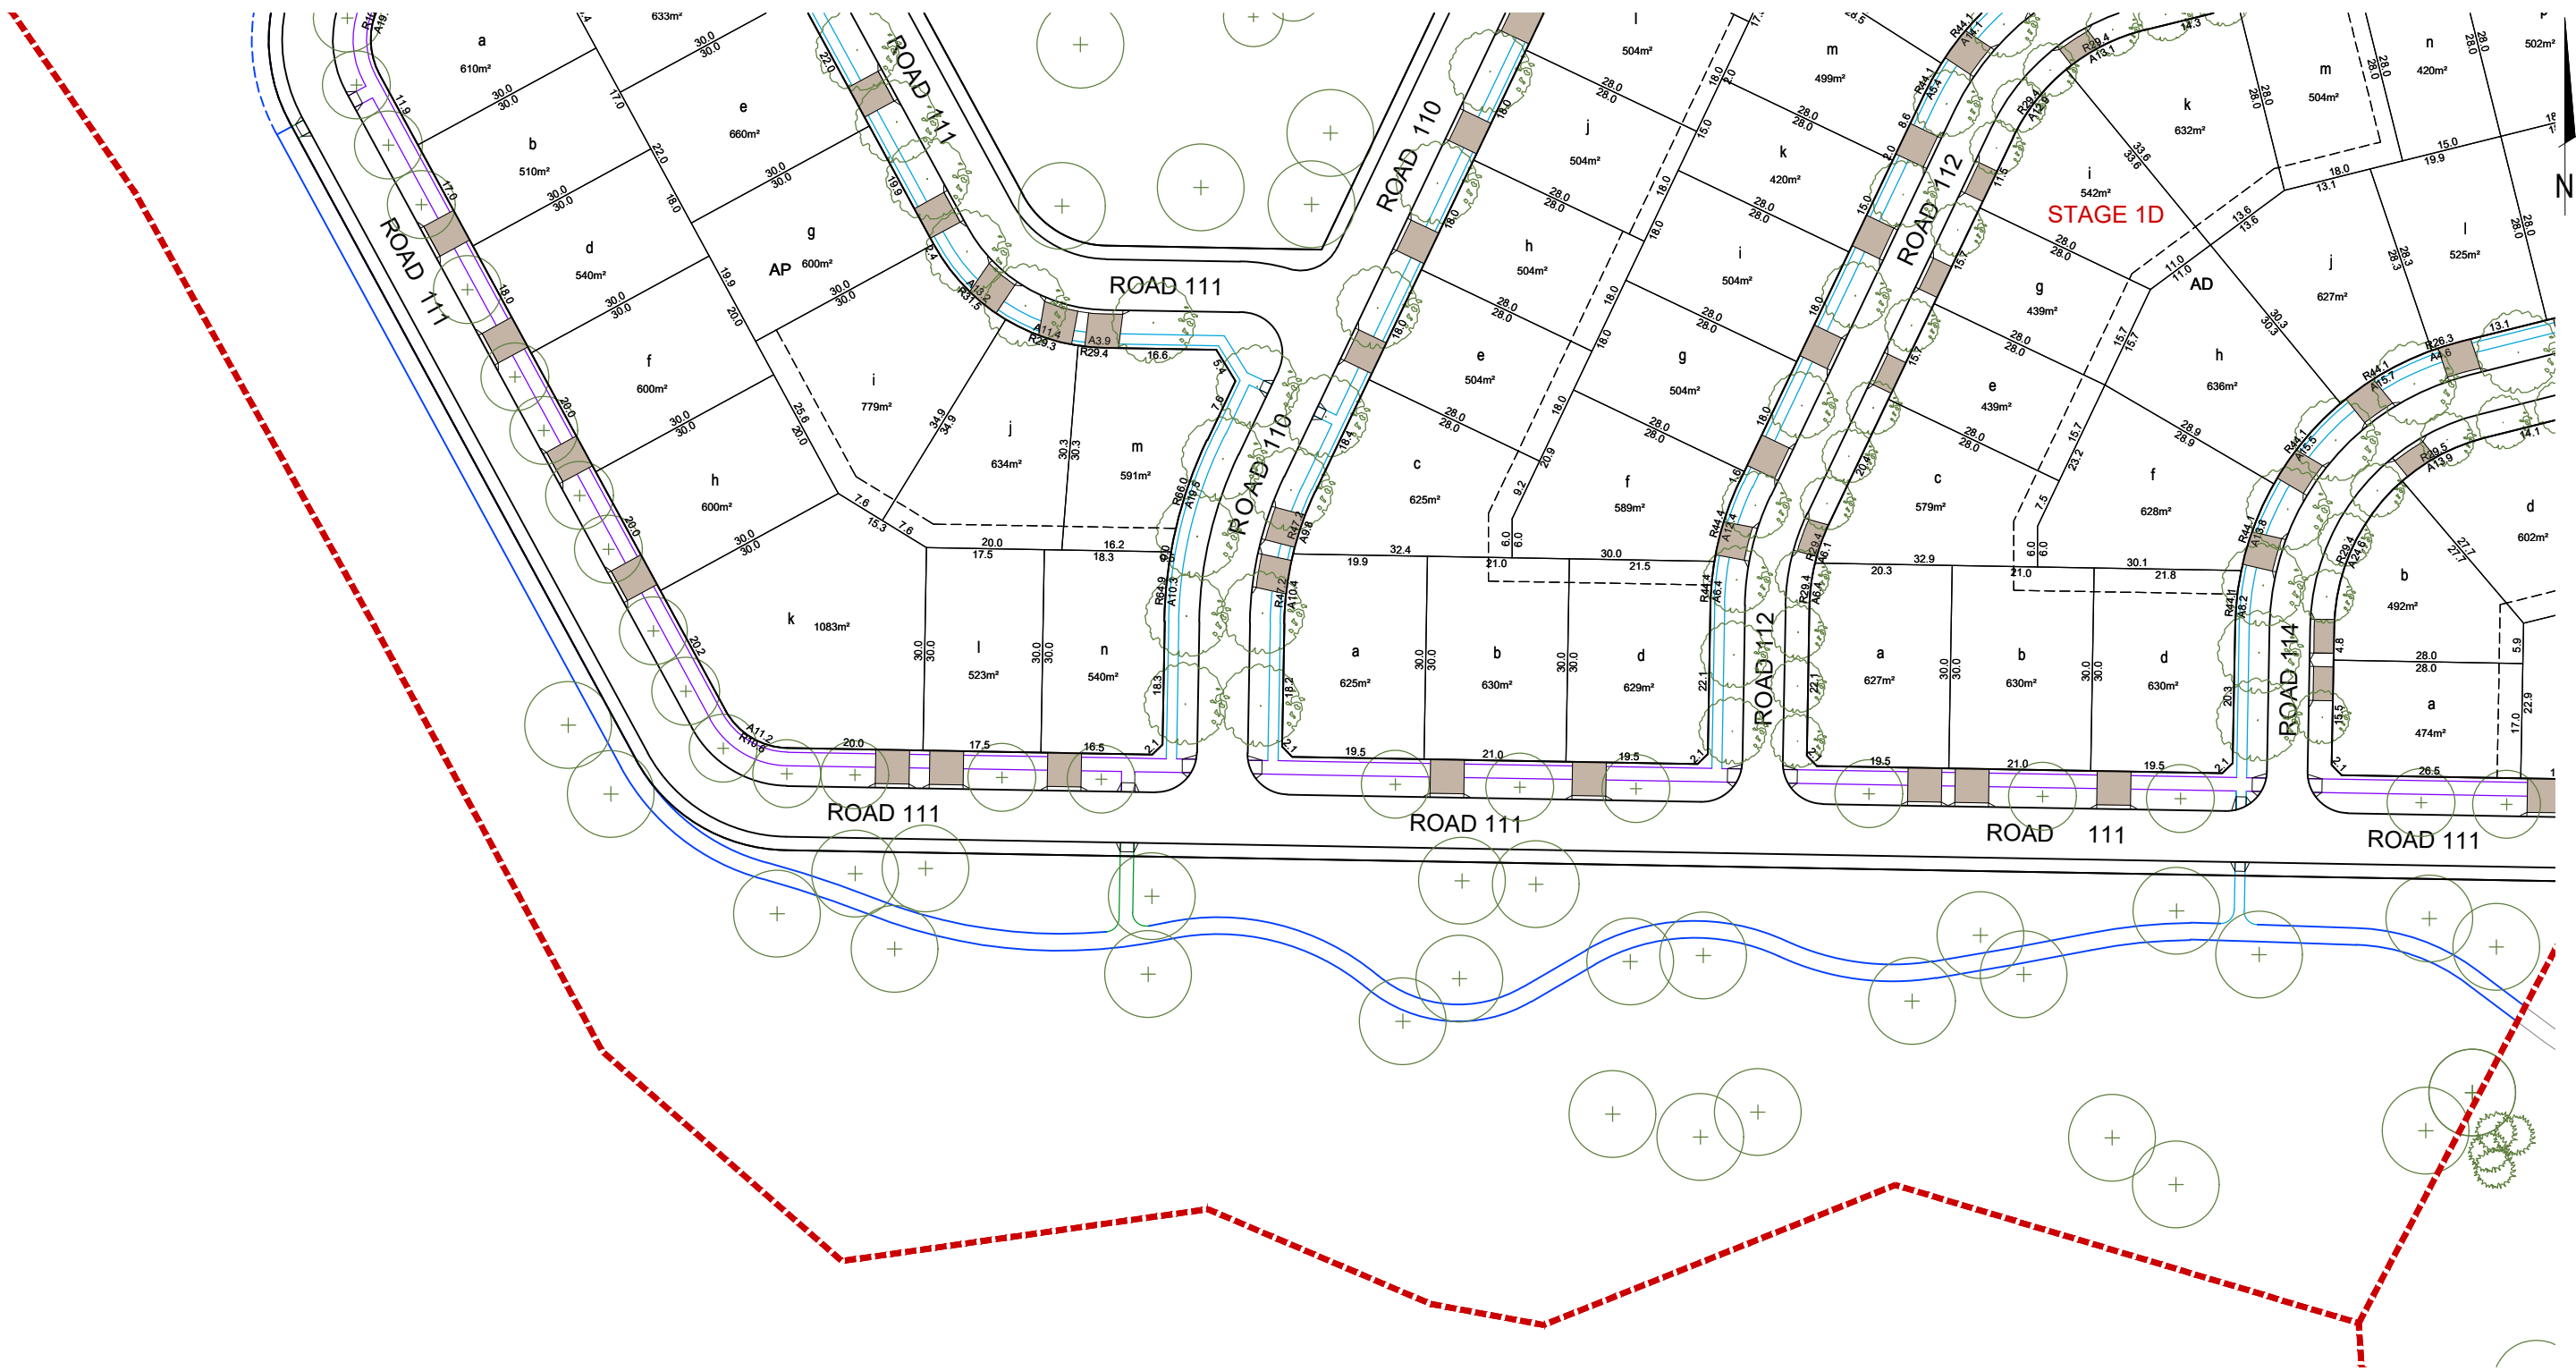


- LEGEND**
- STAGE BOUNDARY
 - DRIVEWAY
 - AF SECTION IDENTIFIER
 - a BLOCK IDENTIFIER

- BLOCK AREA
- BLOCK DIMENSIONS
- INDICATIVE TREE LOCATIONS
- SERVICE EASEMENT
- POTENTIALLY NOISE AFFECTED BLOCK
- BIN PAD

NOTES:
 PLAN SUBJECT TO SURVEY- FINAL DIMENSIONS
 AREAS & BLOCK NUMBERS TO BE OBTAINED FROM
 DEPOSITED PLANS AND DISTANCES ARE IN METRES.

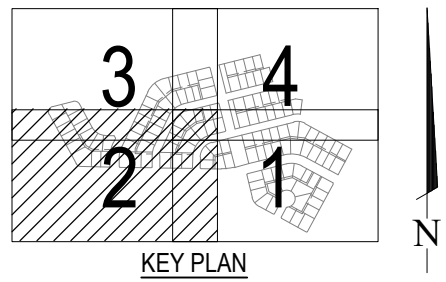

<table border="1" style="width: 100%; border-collapse: collapse;"> <tr> <th style="font-size: 8px;">FIRST ISSUE</th> <th style="font-size: 8px;">DESIGN</th> <th style="font-size: 8px;">DRAWN</th> <th style="font-size: 8px;">CHECK</th> <th style="font-size: 8px;">APPROVED</th> <th style="font-size: 8px;">DATE</th> </tr> <tr> <td style="text-align: center;">PL</td> <td style="text-align: center;">BM</td> <td></td> <td></td> <td></td> <td></td> </tr> </table>	FIRST ISSUE	DESIGN	DRAWN	CHECK	APPROVED	DATE	PL	BM					<p style="text-align: center; font-size: 24px; font-weight: bold; opacity: 0.5;">DRAFT</p> <p style="text-align: center; font-size: 10px;">AMENDMENT DETAILS</p>		<p style="font-size: 8px;">WAE No.</p> <p style="font-size: 8px;">PROJECT No.</p>	<p style="font-size: 8px;">SCALE (METRES)</p> <p style="font-size: 8px;">SCALE 1:500 (A1) SCALE 1:1000 (A3)</p>	<p style="font-size: 8px;">CLIENT</p> <p style="font-size: 10px; font-weight: bold;">MACNAMARA STAGE 1D</p>	<p style="font-size: 8px;">©2016 www.calibreconsulting.co</p>	<p style="font-size: 8px;">DRAWING TITLE</p> <p style="font-size: 10px; font-weight: bold;">BLOCK DETAILS PLANS STAGE 1D - SHEET 2 OF 3 SECTION AA, AD, AP & AG</p> <p style="font-size: 8px;">DRAWING NUMBER</p> <p style="font-size: 10px; font-weight: bold;">20-000014-BD01</p> <p style="font-size: 8px;">AMEND.</p>
FIRST ISSUE	DESIGN	DRAWN	CHECK	APPROVED	DATE														
PL	BM																		

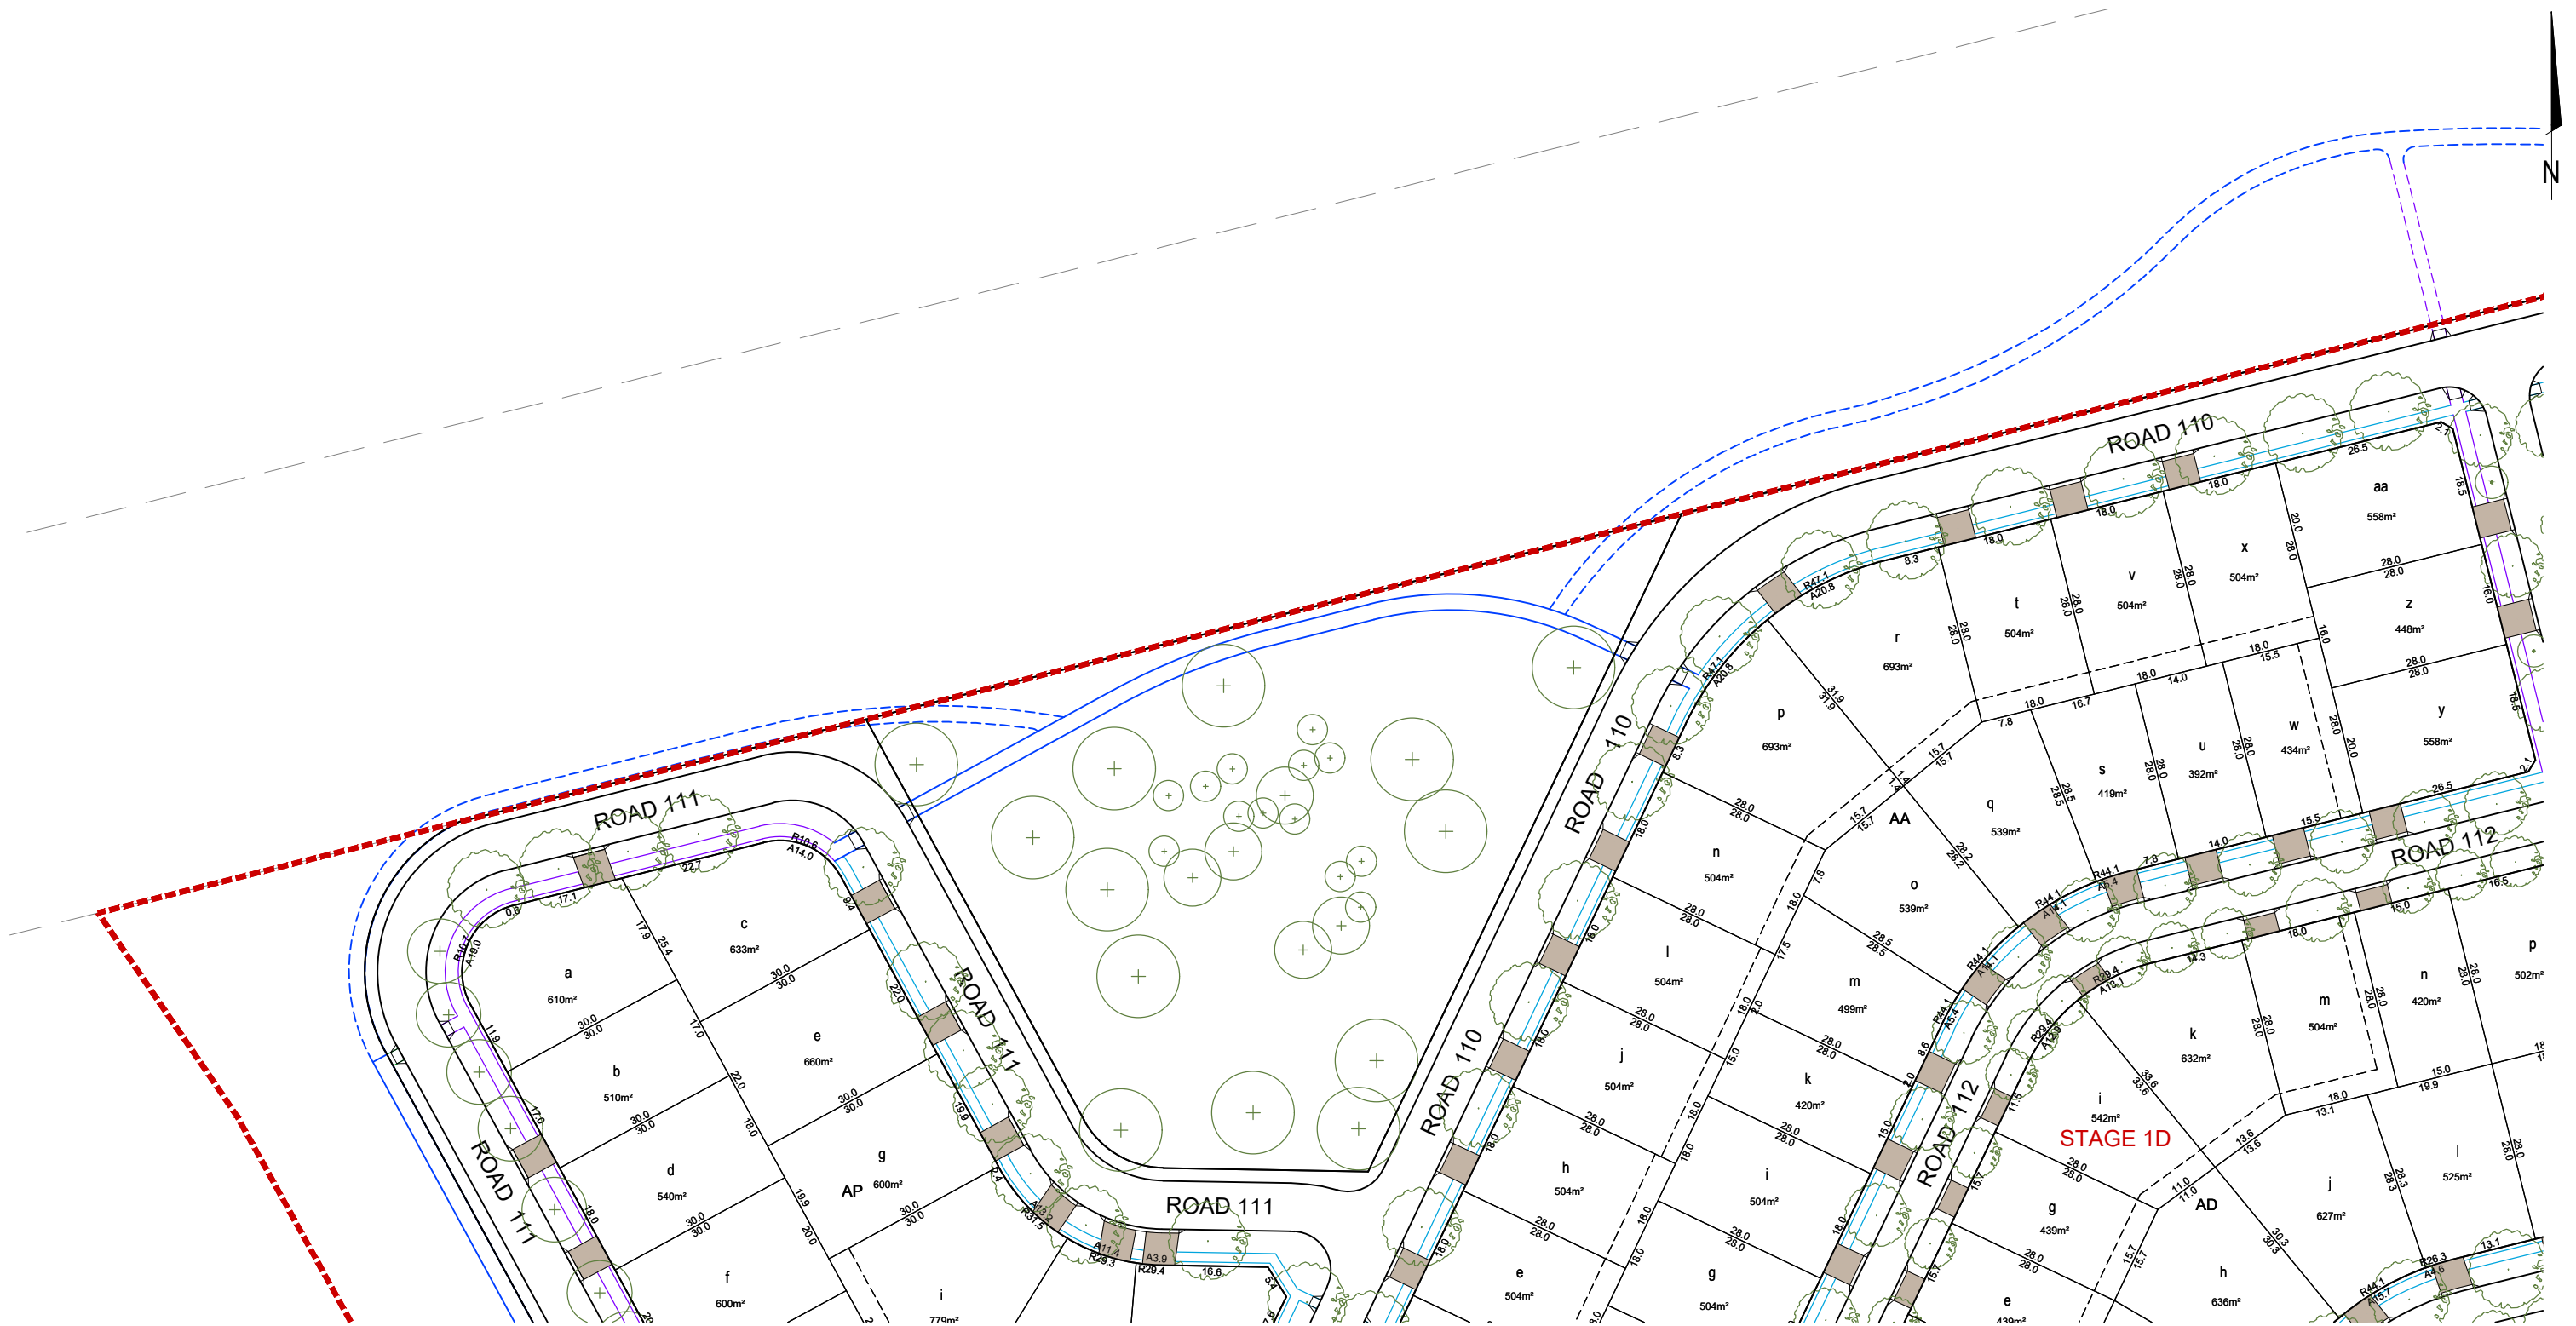


LEGEND

- STAGE BOUNDARY
- DRIVEWAY
- AF SECTION IDENTIFIER
- a BLOCK IDENTIFIER

- 594m² BLOCK AREA
- 15.4 BLOCK DIMENSIONS
- INDICATIVE TREE LOCATIONS
- SERVICE EASEMENT
- POTENTIALLY NOISE AFFECTED BLOCK
- BIN PAD

NOTES:

PLAN SUBJECT TO SURVEY- FINAL DIMENSIONS
 AREAS & BLOCK NUMBERS TO BE OBTAINED FROM
 DEPOSITED PLANS AND DISTANCES ARE IN METRES.

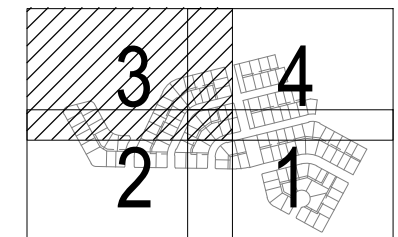

KEY PLAN


FIRST ISSUE	DESIGN	DRAWN	CHECK	APPROVED	DATE	AMENDMENT DETAILS
PL	BM					
DRAFT						



WAE No.	SCALE (METRES)	CLIENT
PROJECT No.		PROJECT
		MACNAMARA STAGE 1D



DRAWING TITLE	
BLOCK DETAILS PLANS STAGE 1D - SHEET 3 OF 4 SECTION AA, AD & AP	
DRAWING NUMBER	AMEND.
20-000014-BD03	

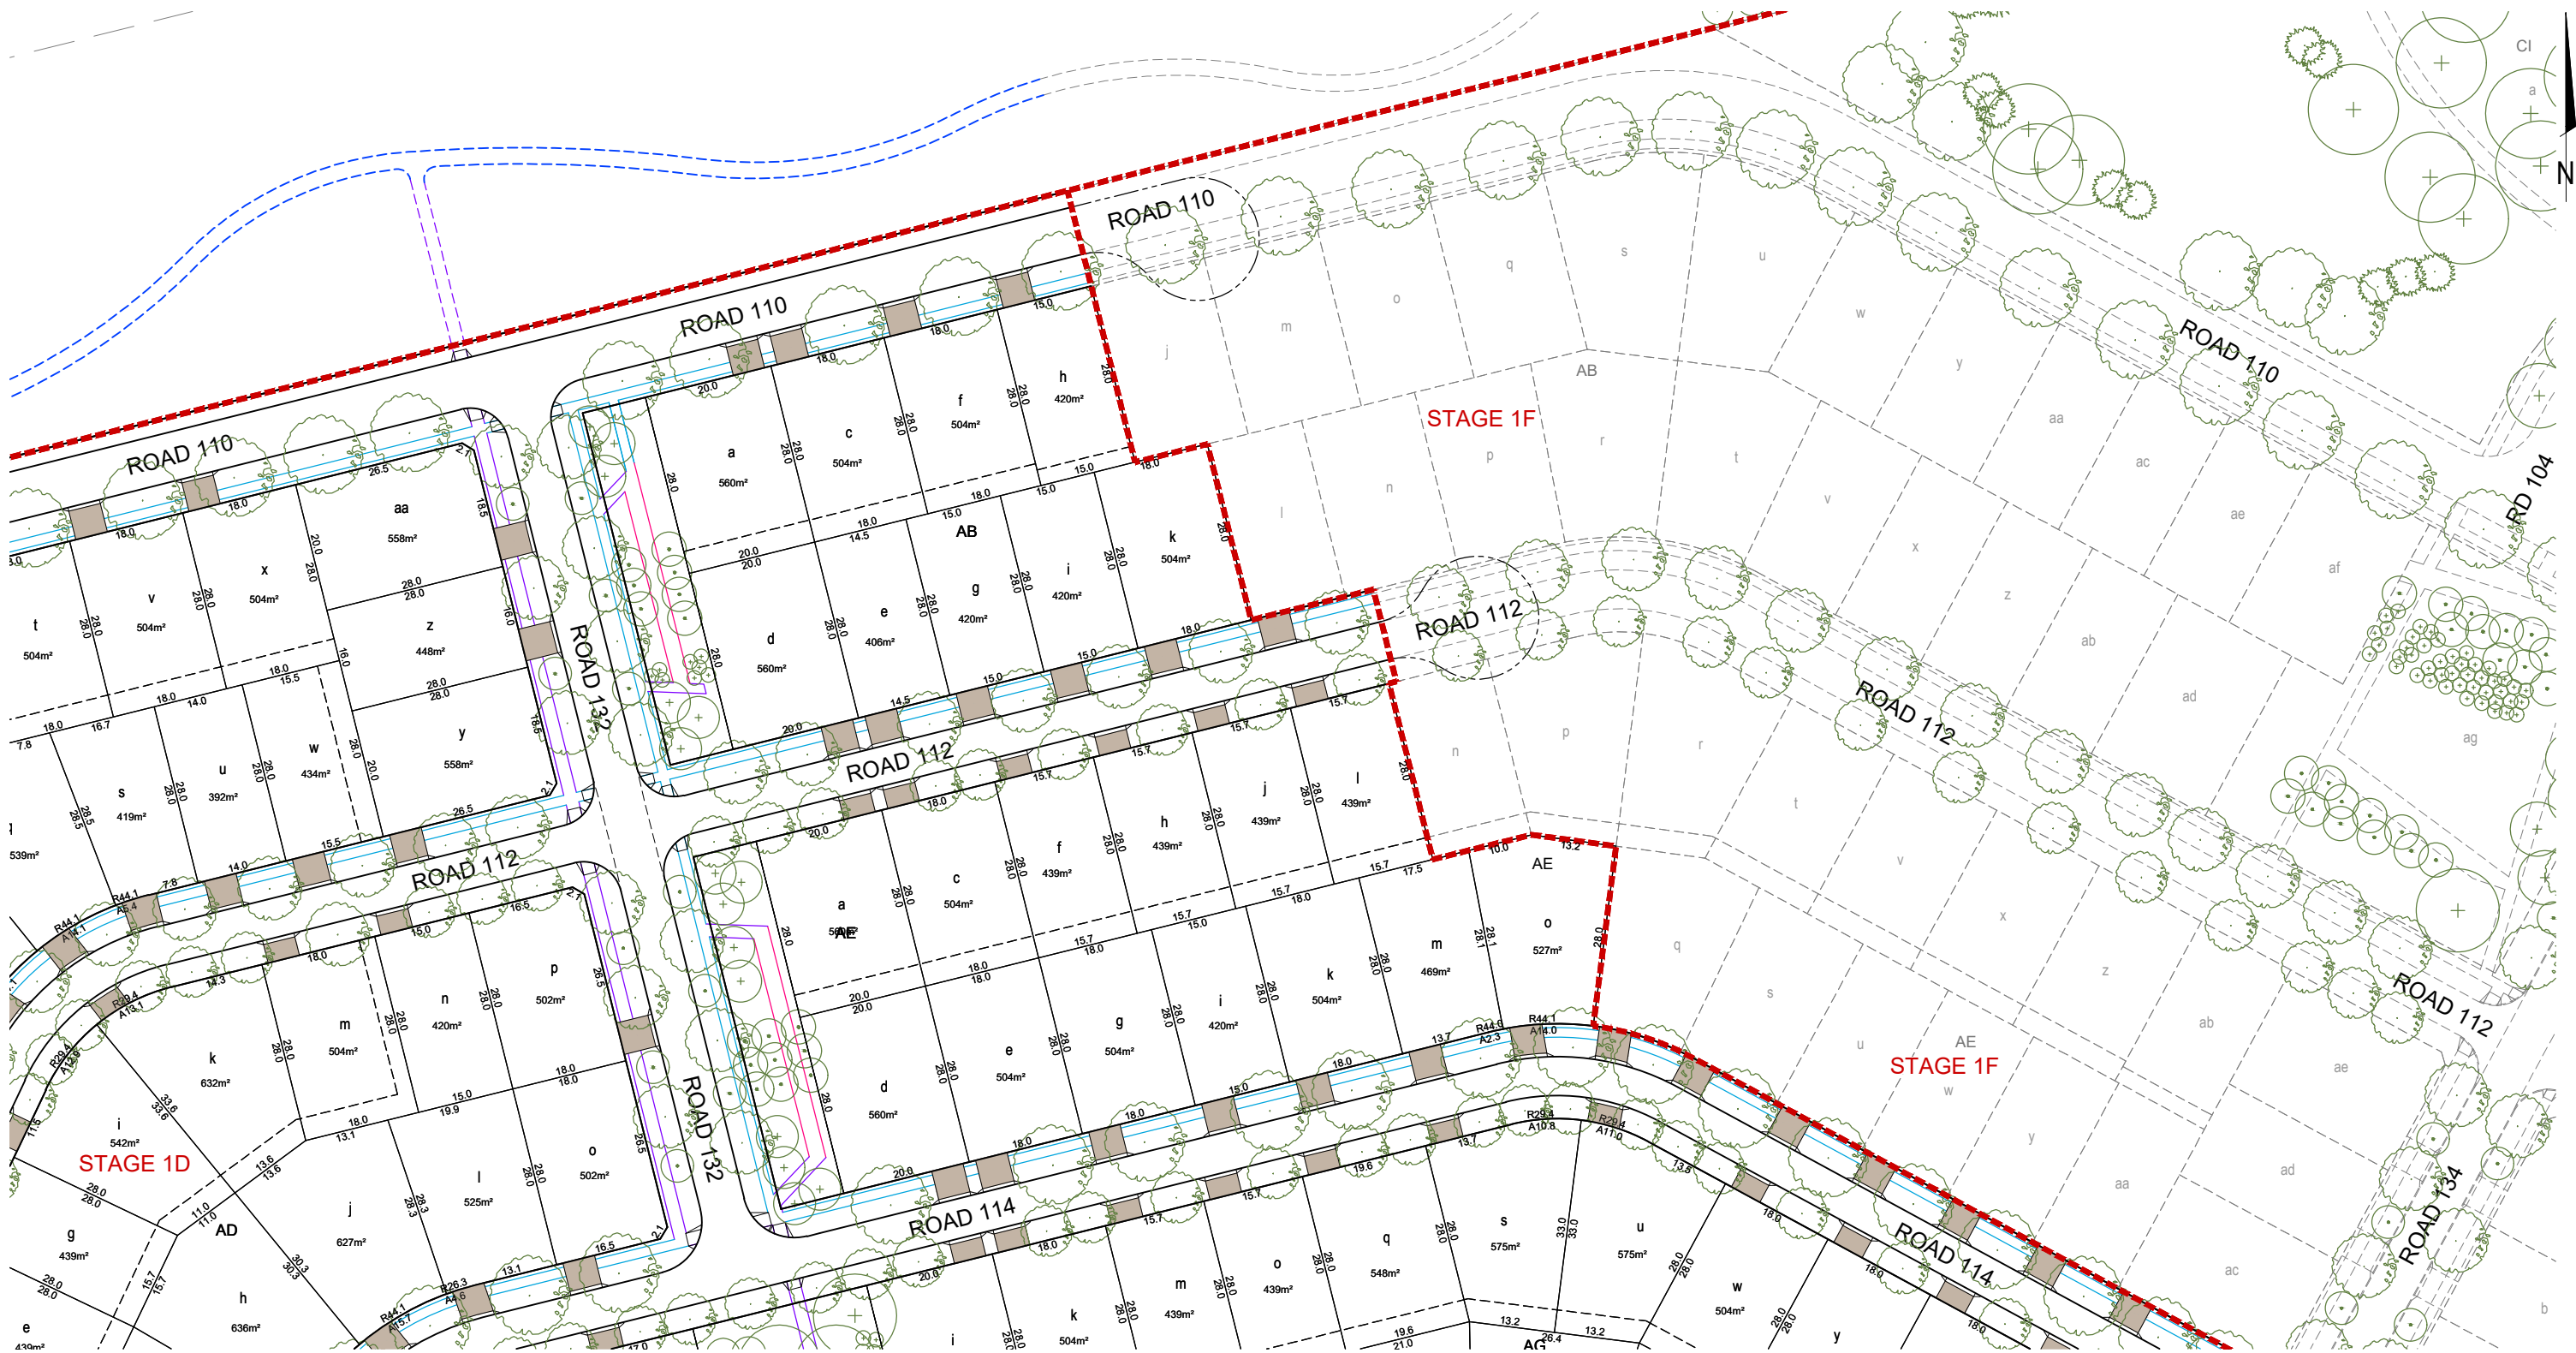


LEGEND

- - - STAGE BOUNDARY
- DRIVEWAY
- AF** SECTION IDENTIFIER
- a** BLOCK IDENTIFIER
- 594m² BLOCK AREA
- 15.4 BLOCK DIMENSIONS
- INDICATIVE TREE LOCATIONS
- SERVICE EASEMENT
- POTENTIALLY NOISE AFFECTED BLOCK
- BIN PAD

NOTES:

PLAN SUBJECT TO SURVEY- FINAL DIMENSIONS
 AREAS & BLOCK NUMBERS TO BE OBTAINED FROM
 DEPOSITED PLANS AND DISTANCES ARE IN METRES.

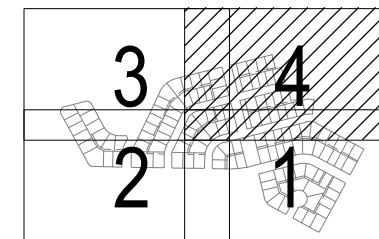

KEY PLAN

FIRST ISSUE	DESIGN	DRAWN	CHECK	APPROVED	DATE	AMENDMENT DETAILS
PL	BM					
DRAFT						



WAE No.	SCALE (METRES)	CLIENT
PROJECT No.	 SCALE 1:500 (A1) SCALE 1:1000 (A3)	PROJECT
		MACNAMARA STAGE 1D



BLOCK DETAILS PLANS	
STAGE 1D - SHEET 4 OF 4	
SECTION AA, AB, AD AG & AE	
DRAWING NUMBER	AMEND.
20-000014-BD04	