




Block Disclosure Plan

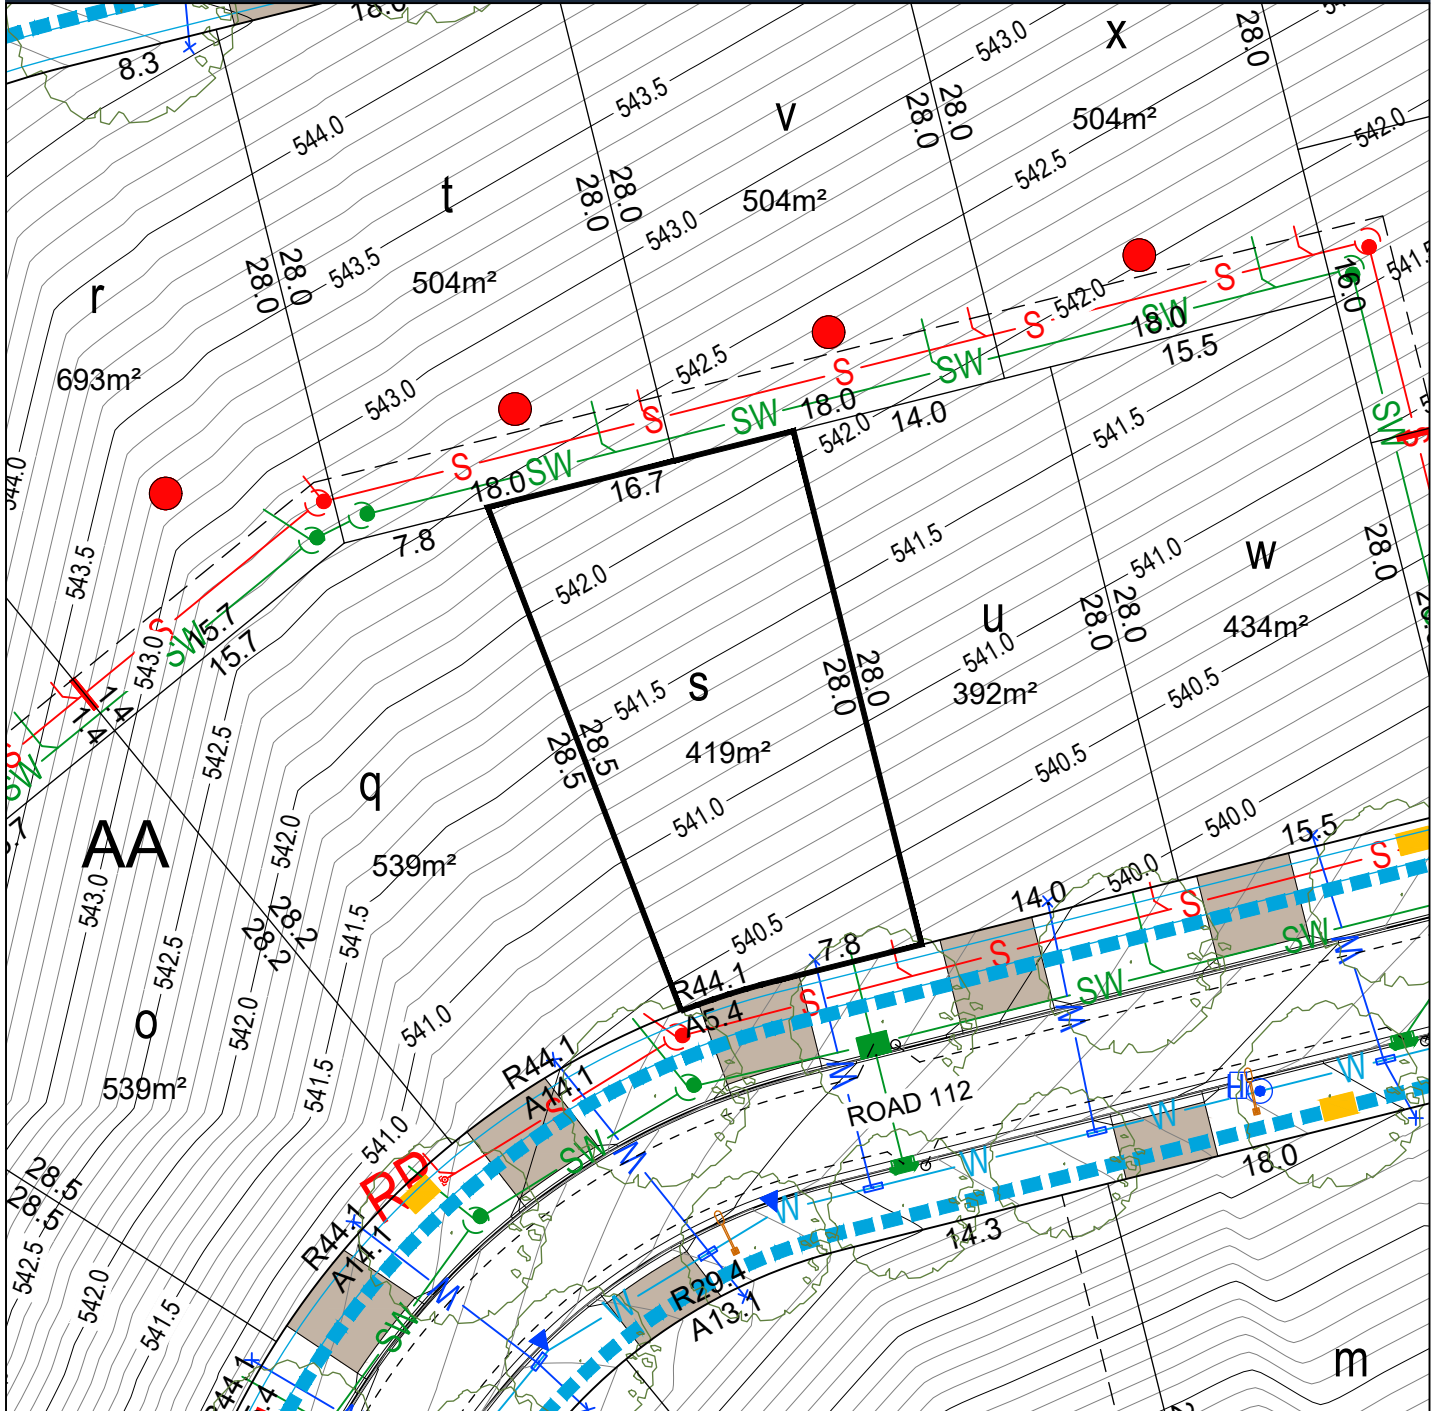

BLOCK LAYOUT - SCALE 1:250

ISSUE DATE: April 2023

LEGEND

| | | | | | | | |
|--|---|--|---|--|--|--|---|
| | LOT BOUNDARY | | SEWER MAIN / MANHOLE / TIE | | SERVICES TRENCH | | WASTE COLLECTION POINT |
| | EASEMENT | | STORMWATER MAIN / SUMP / MANHOLE / TIE | | NBNC PIT | | SUBSTATION |
| | CONTOUR 0.5m INTERVAL | | WATER MAIN / STOP VALVE / HYDRANT / TIE | | STREETLIGHT / OPEN SPACE PEDESTRAIN LIGHTING | | STREET TREES |
| | CONTOUR 0.1m INTERVAL | | WATER MAIN (IRRIGATION) | | ABOVE GROUND MINIPILLAR | | STREET TREES |
| | RETAINING WALL | | REINFORCED CONCRETE DRIVEWAY BY PURCHASER | | IN GROUND MINIPILLAR | | GARAGE OFFSET FROM REAR BOUNDARY |
| | SEWER MAINTENANCE ACCESS ROUTE REQUIRED | | POTENTIALLY NOISE AFFECTED BLOCK | | FRONT FENCING AND WALLS BY DEVELOPER | | MANDATORY LOT CONTROL - WALL INDENT FOR WATER METER |