

CALIBRE (ACT) TIE BOOK

20-000013

MACNAMARA EDP1

STAGE 1A



Page 1	4(BLOCKS 1-5)	Page 10	8(BLOCKS 5-8, 10)
Page 2	5(BLOCKS 1-6)	Page 11	8(BLOCKS 11-14)
Page 3	6(BLOCKS 1-3, 16-20)	Page 12	10(BLOCKS 7-12)
Page 4	6(BLOCKS 4-6, 13-15)		
Page 5	6(BLOCKS 7-12)		
Page 6	7(BLOCKS 1-4, 24-27)		
Page 7	7(BLOCKS 5-9, 19-23)		
Page 8	7BLOCKS 10-18)		
Page 9	8(BLOCKS 1-4)		

LEGEND

ARROW INDICATES TIE DISTANCE AS MEASURED FROM RELEVANT BOUNDARY.

- ➔ - SEWER TIE.
- ➔ - STORMWATER TIE.
- ➔ - POTABLE WATER TIE.

P50 20.3 - NBN TIE.



© 2023 Egis Consulting Pty Ltd


www.egis-group.com

WORKS AS EXECUTED INFORMATION PROVIDED BY
HUON CONTRACTORS PTY LTD

20-000013

INITIAL ISSUE	DES	DRN	CHK	APP	DATE	AMENDMENT DETAILS
	BC	JB	<i>BC</i>	<i>BC</i>	07/08/23	
AMENDMENTS						


DISCLAIMER: ALL DIMENSIONS TO BE CHECKED ON SITE BY CONTRACTOR PRIOR TO CONSTRUCTION. USE WRITTEN DIMENSIONS ONLY, DO NOT SCALE.

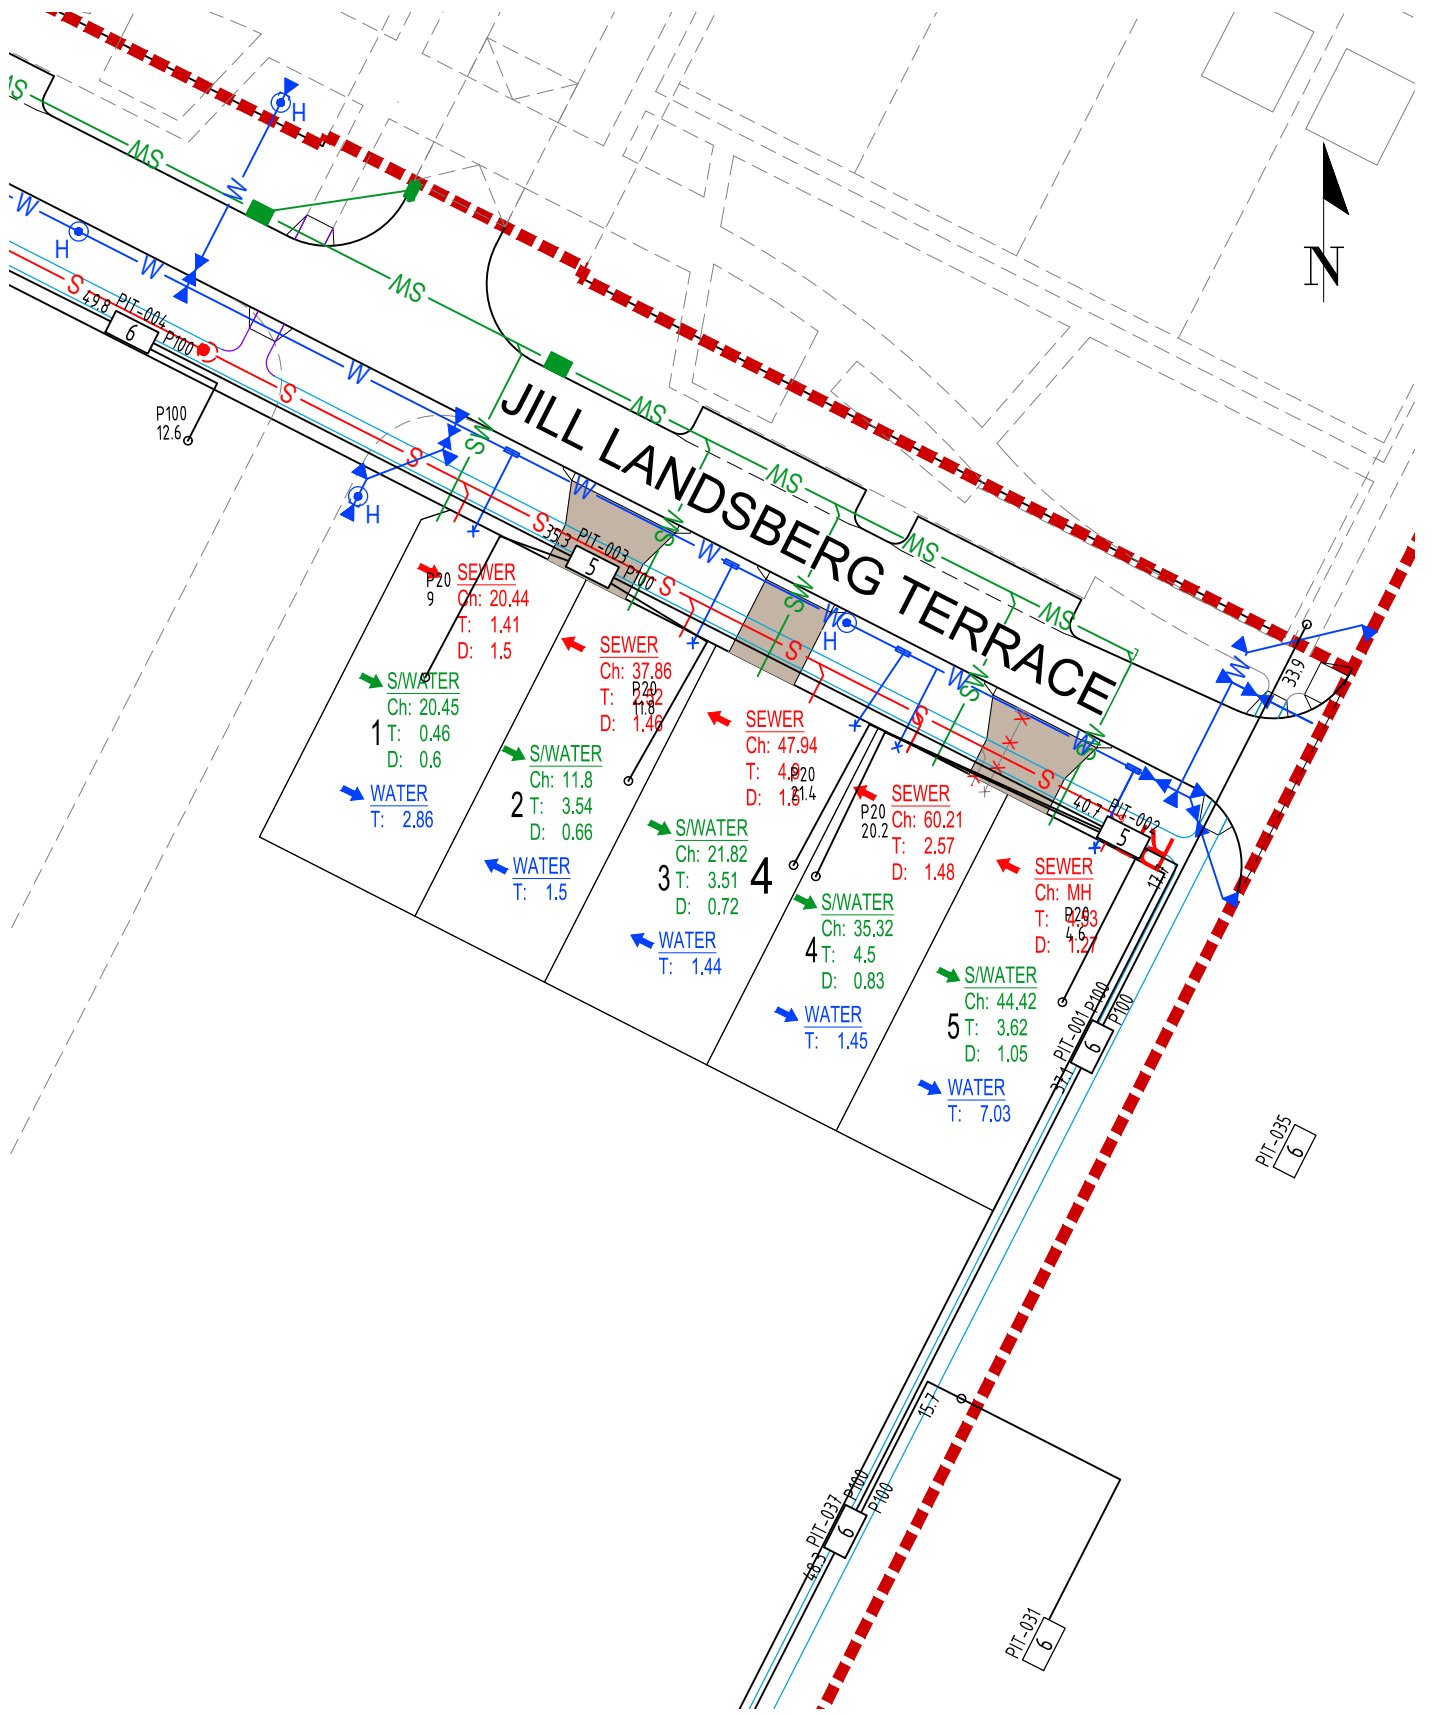

SECTION 4 BLOCKS 1-5


WORKS AS EXECUTED INFORMATION PROVIDED BY
HUON CONTRACTORS PTY LTD

MACNAMARA EDP1 1A

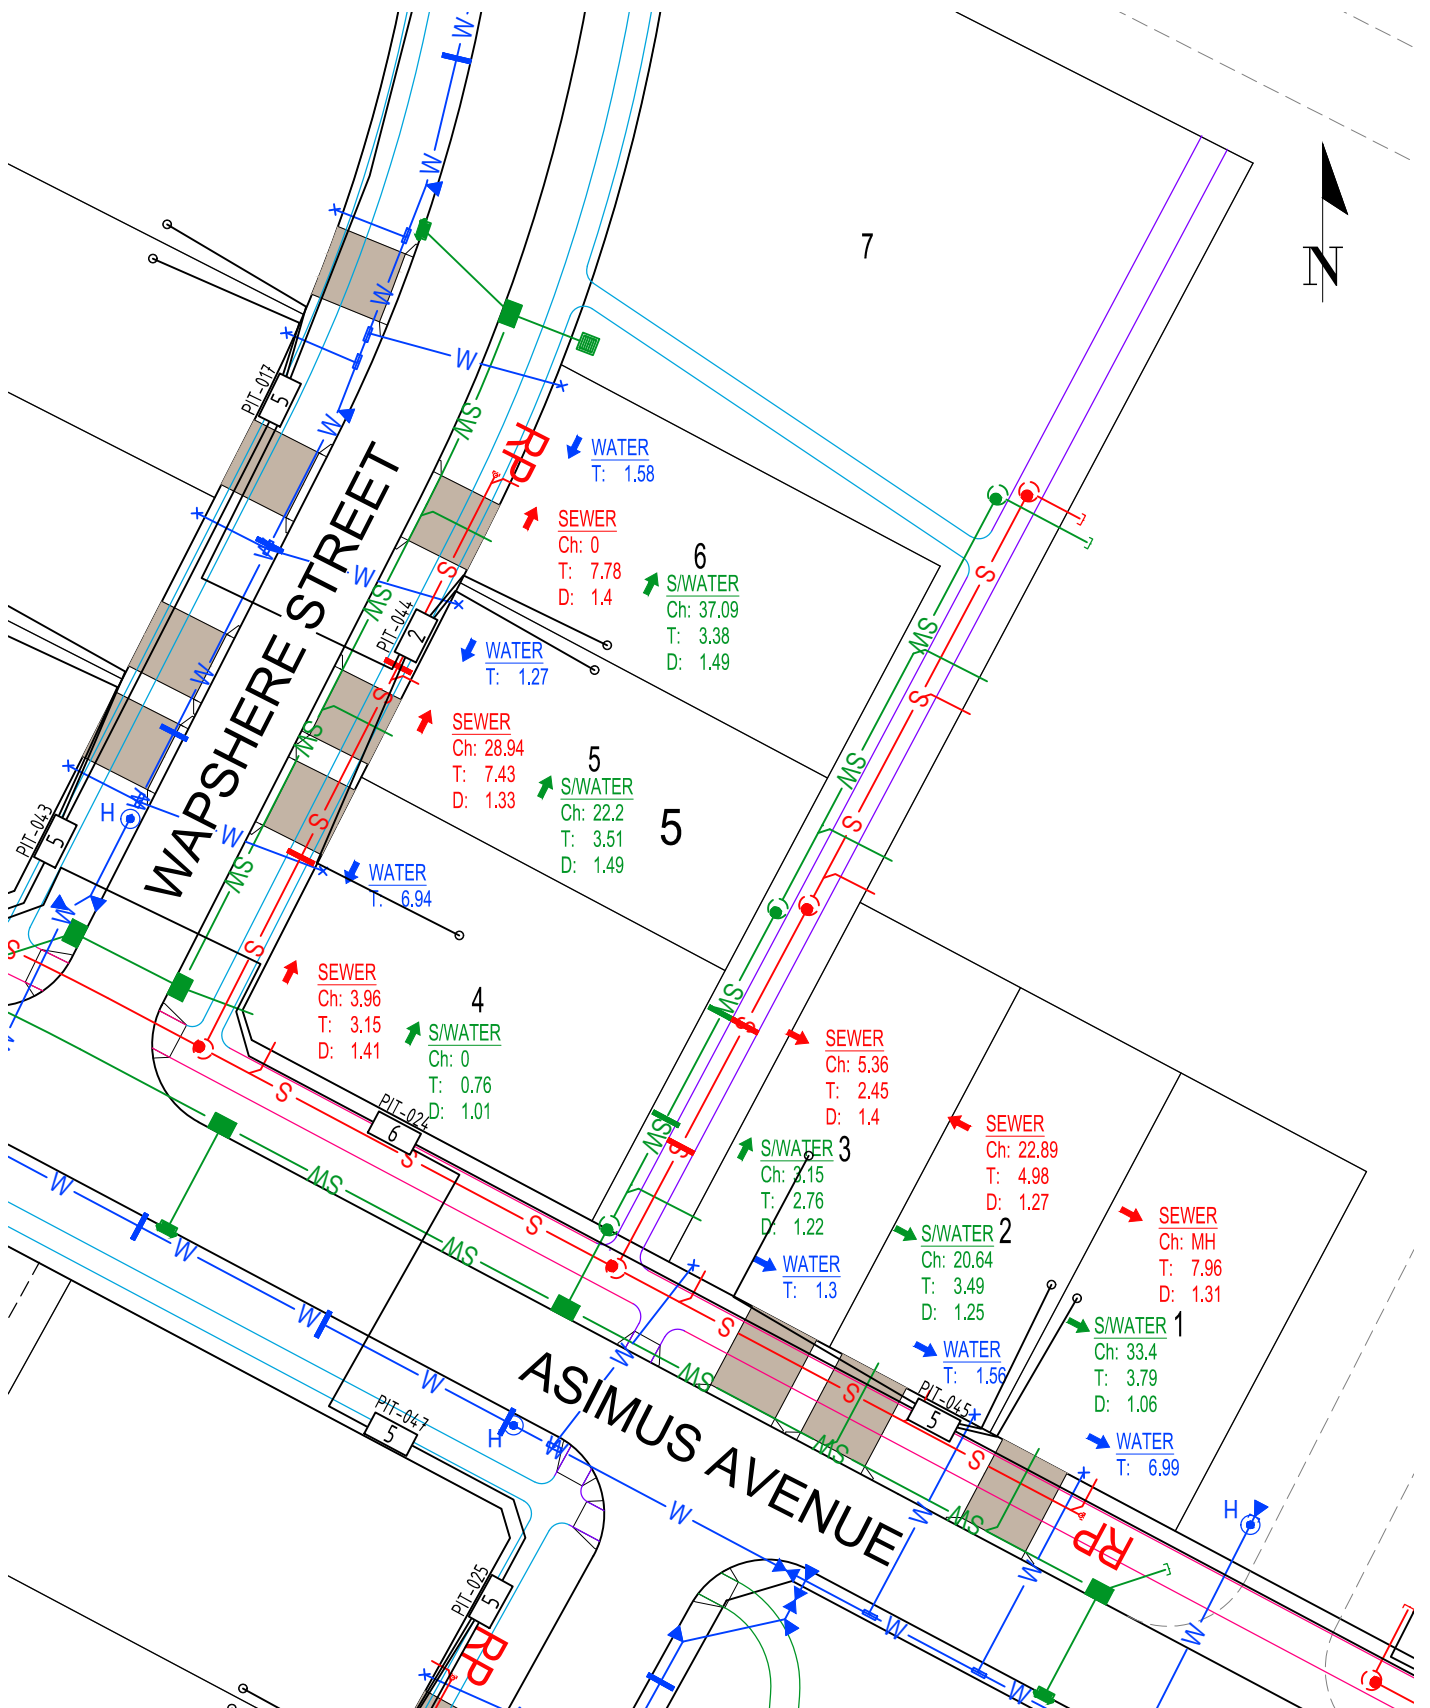


WORKS AS EXECUTED INFORMATION PROVIDED BY
HUON CONTRACTORS PTY LTD

MACNAMARA EDP1 1A

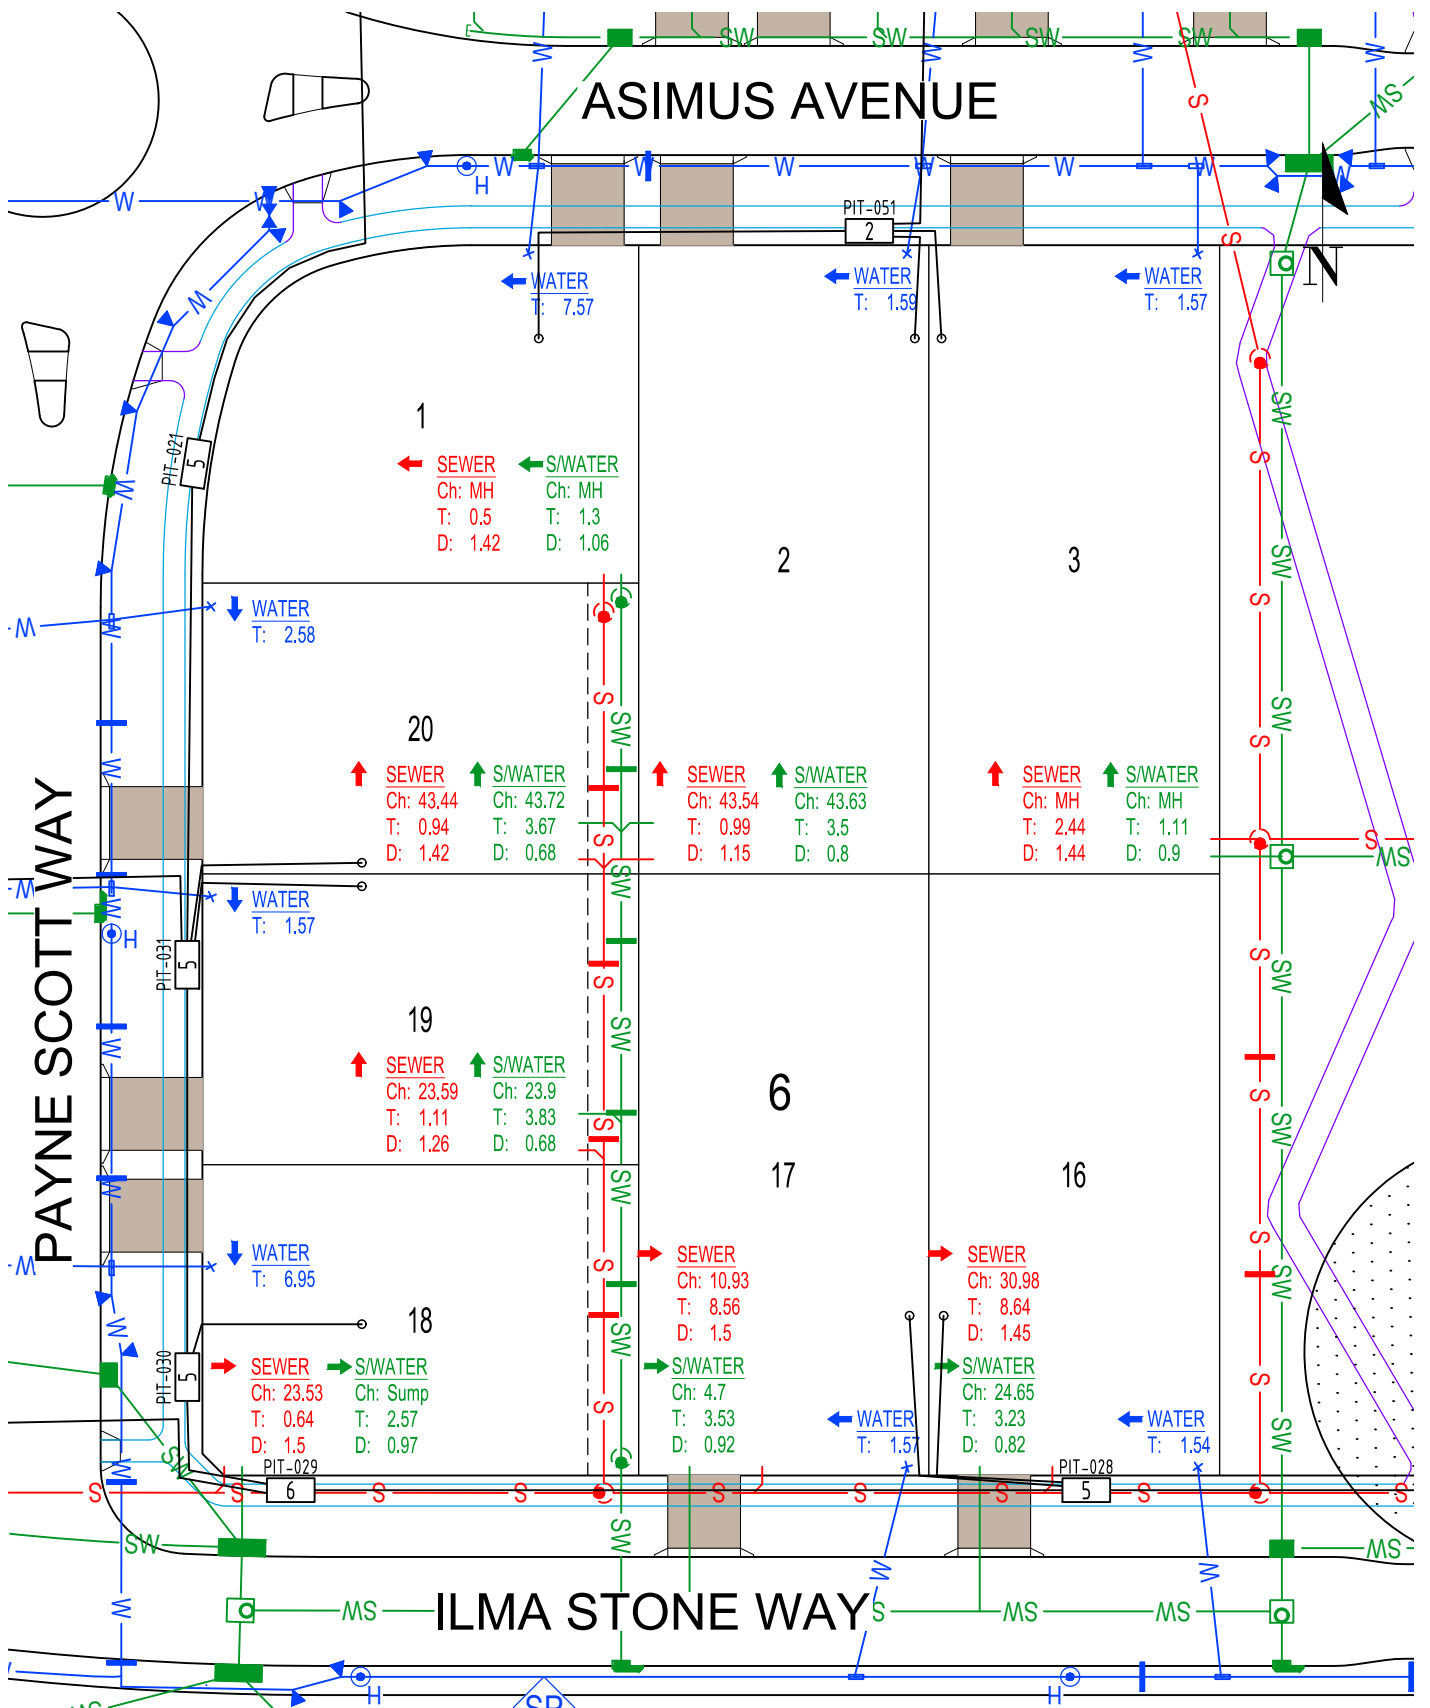


WORKS AS EXECUTED INFORMATION PROVIDED BY
HUON CONTRACTORS PTY LTD

MACNAMARA EDP1 1A

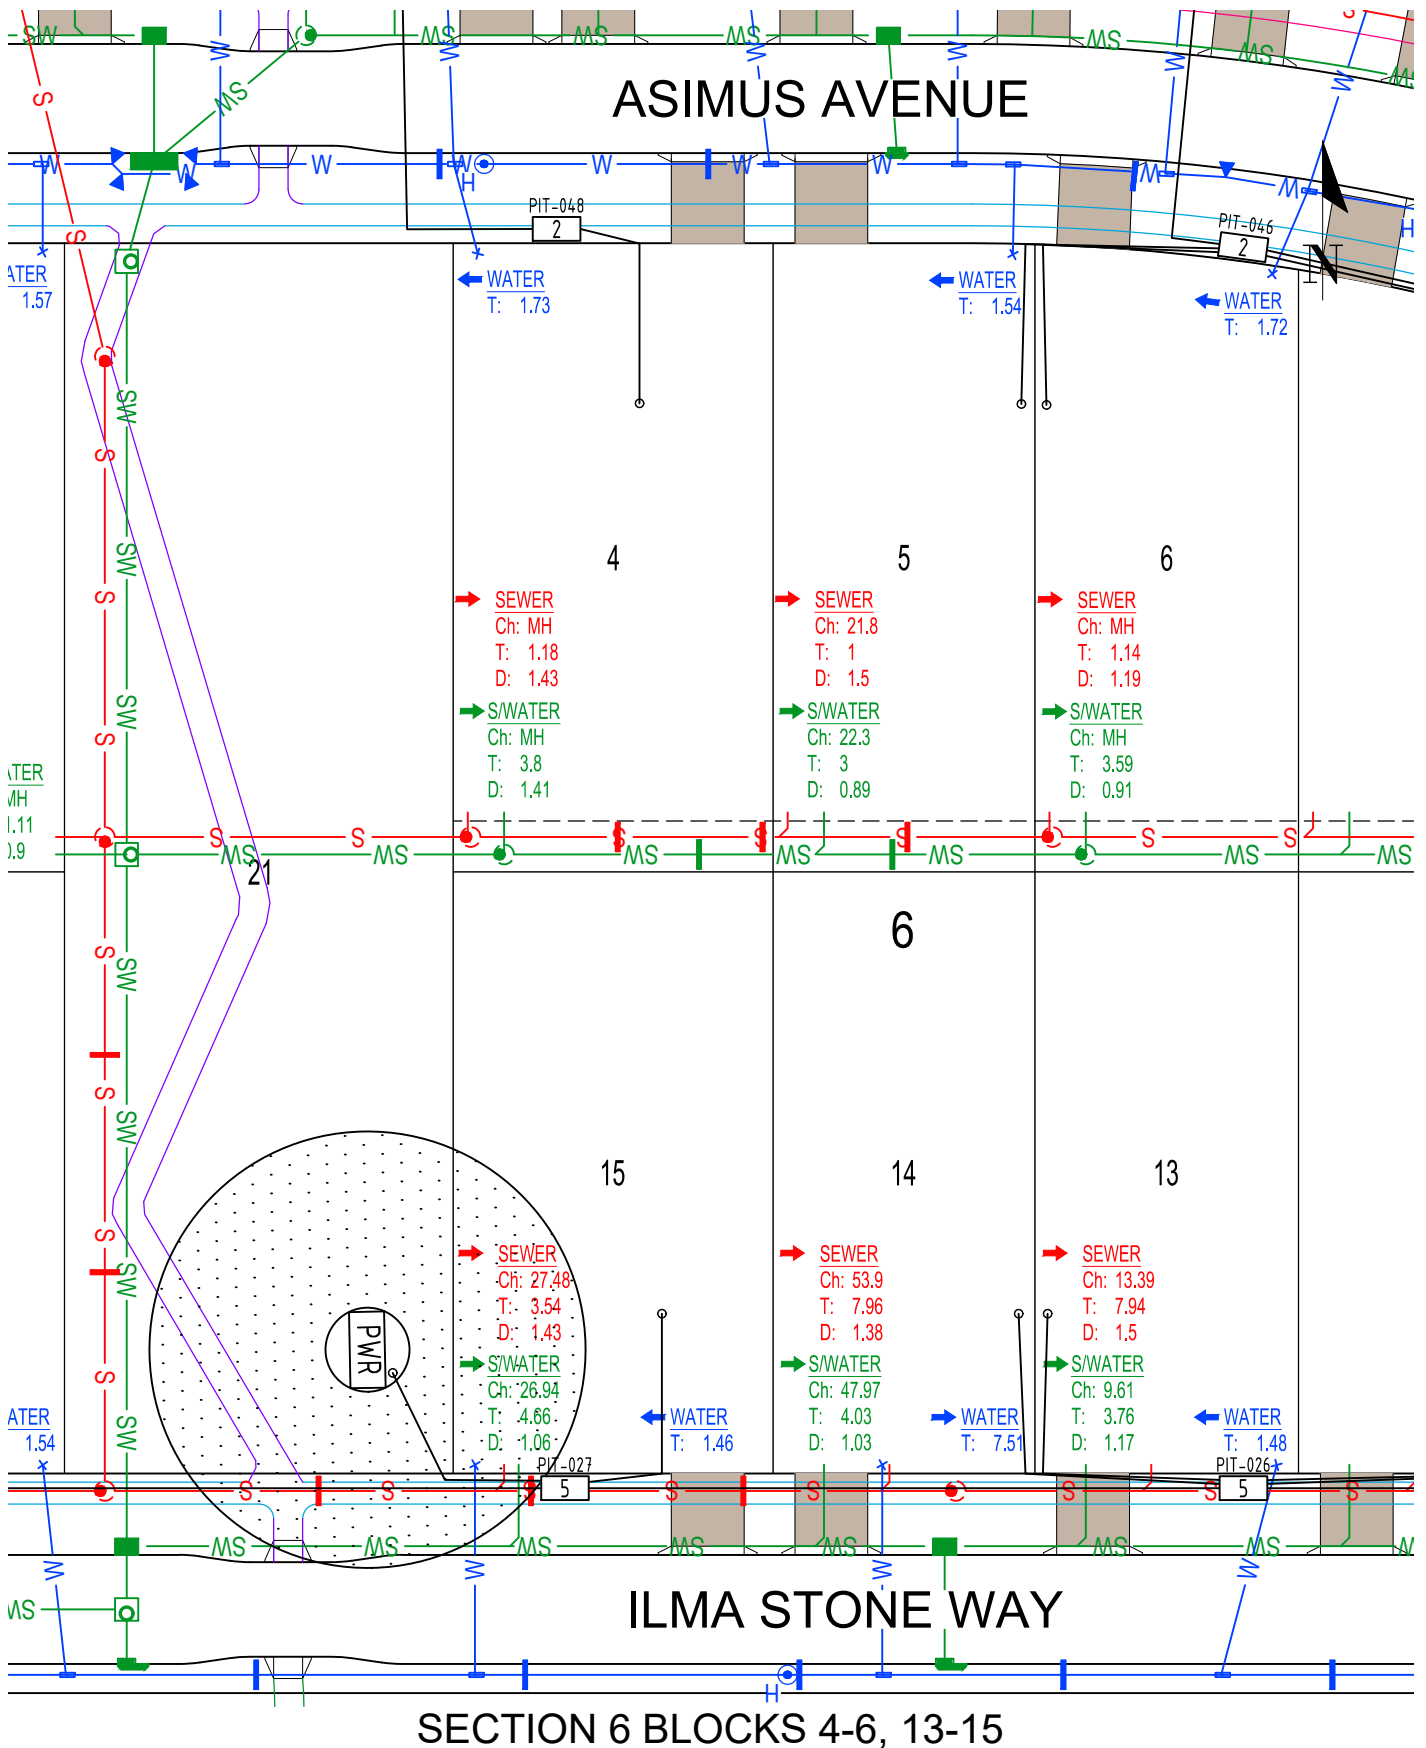

WORKS AS EXECUTED INFORMATION PROVIDED BY
 HUON CONTRACTORS PTY LTD


MACNAMARA EDP1 1A

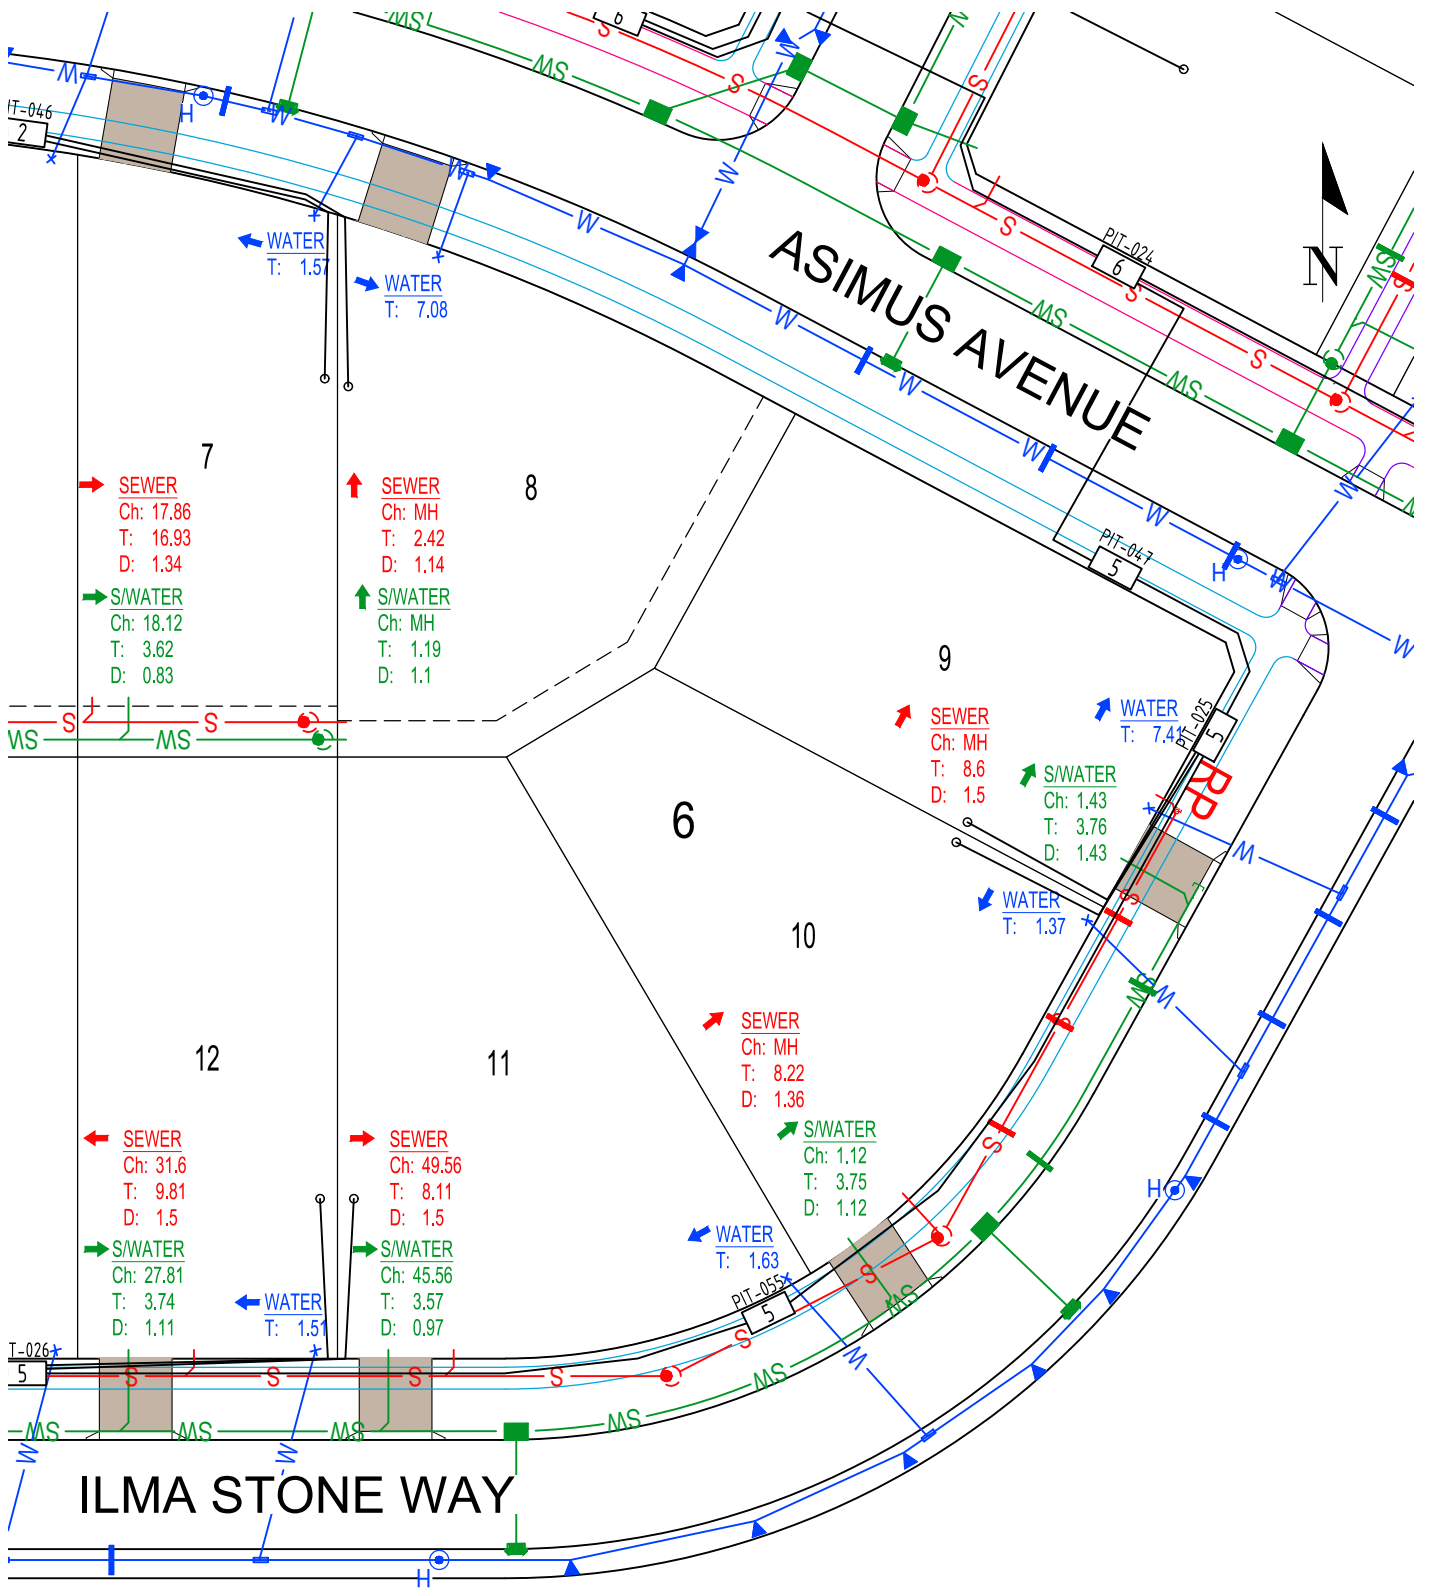

SECTION 6 BLOCKS 7-12


WORKS AS EXECUTED INFORMATION PROVIDED BY
HUON CONTRACTORS PTY LTD

MACNAMARA EDP1 1A

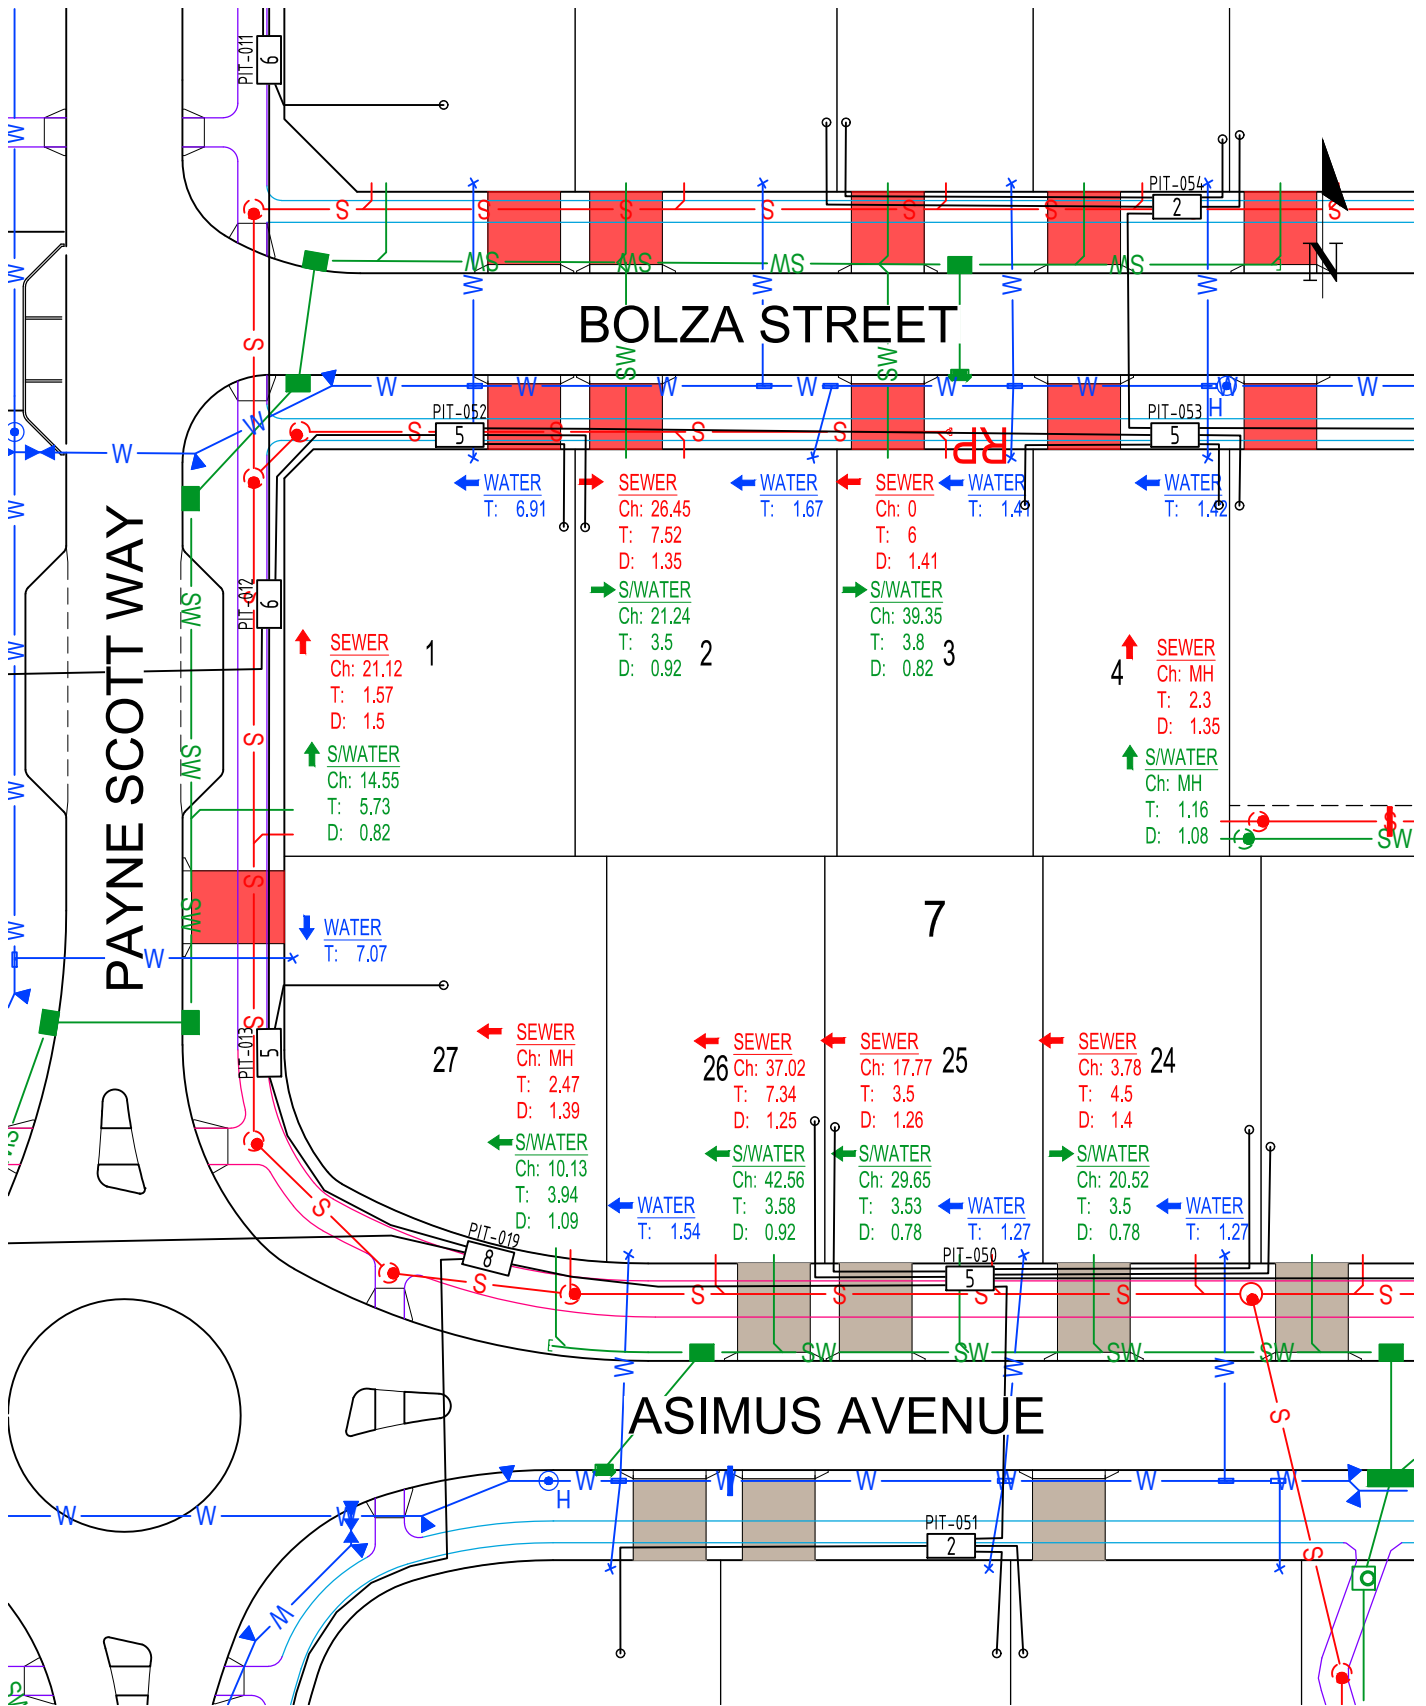


WORKS AS EXECUTED INFORMATION PROVIDED BY
 HUON CONTRACTORS PTY LTD

MACNAMARA EDP1 1A

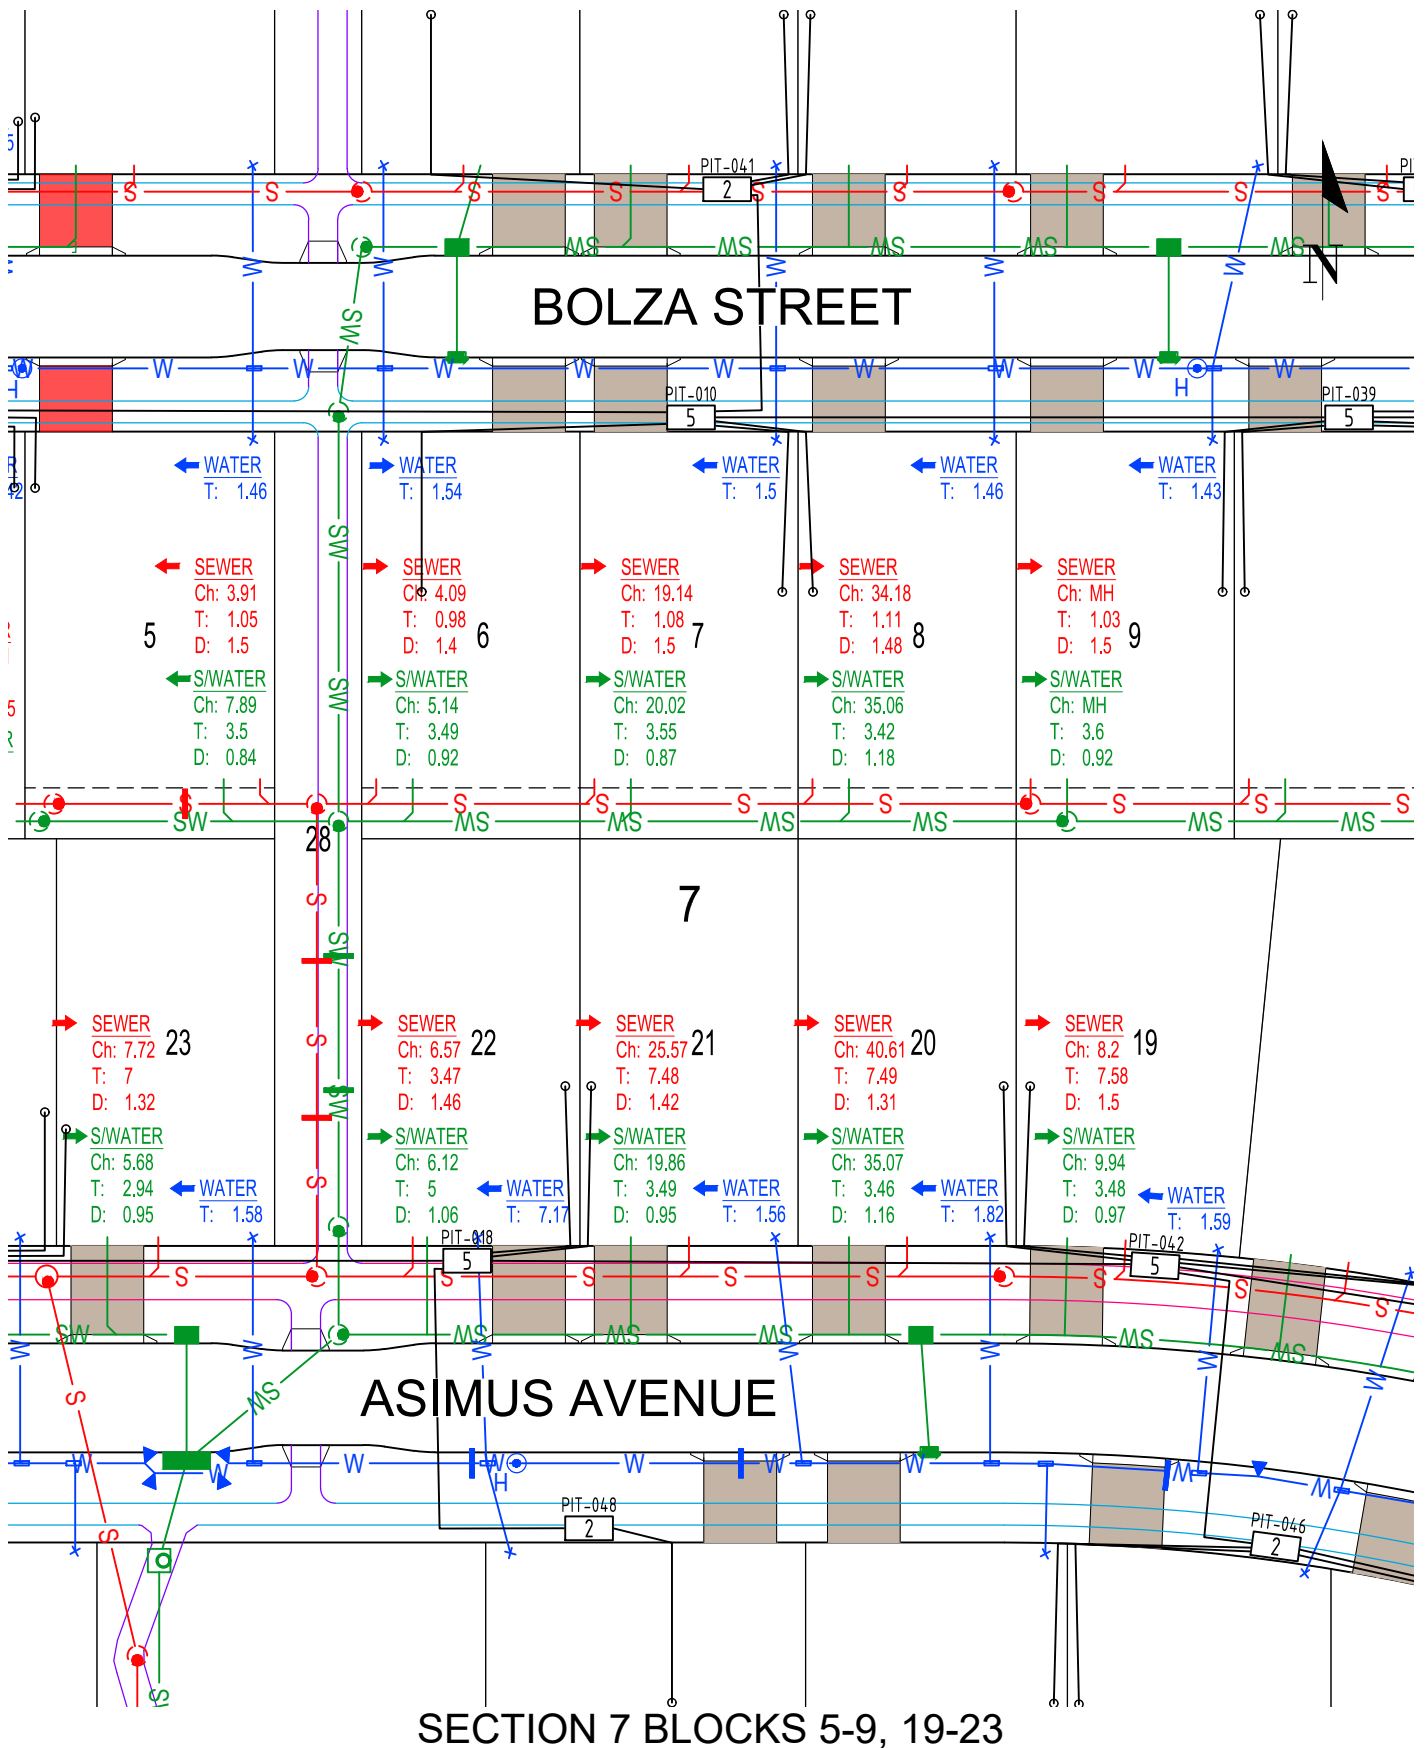


WORKS AS EXECUTED INFORMATION PROVIDED BY
 HUON CONTRACTORS PTY LTD

MACNAMARA EDP1 1A

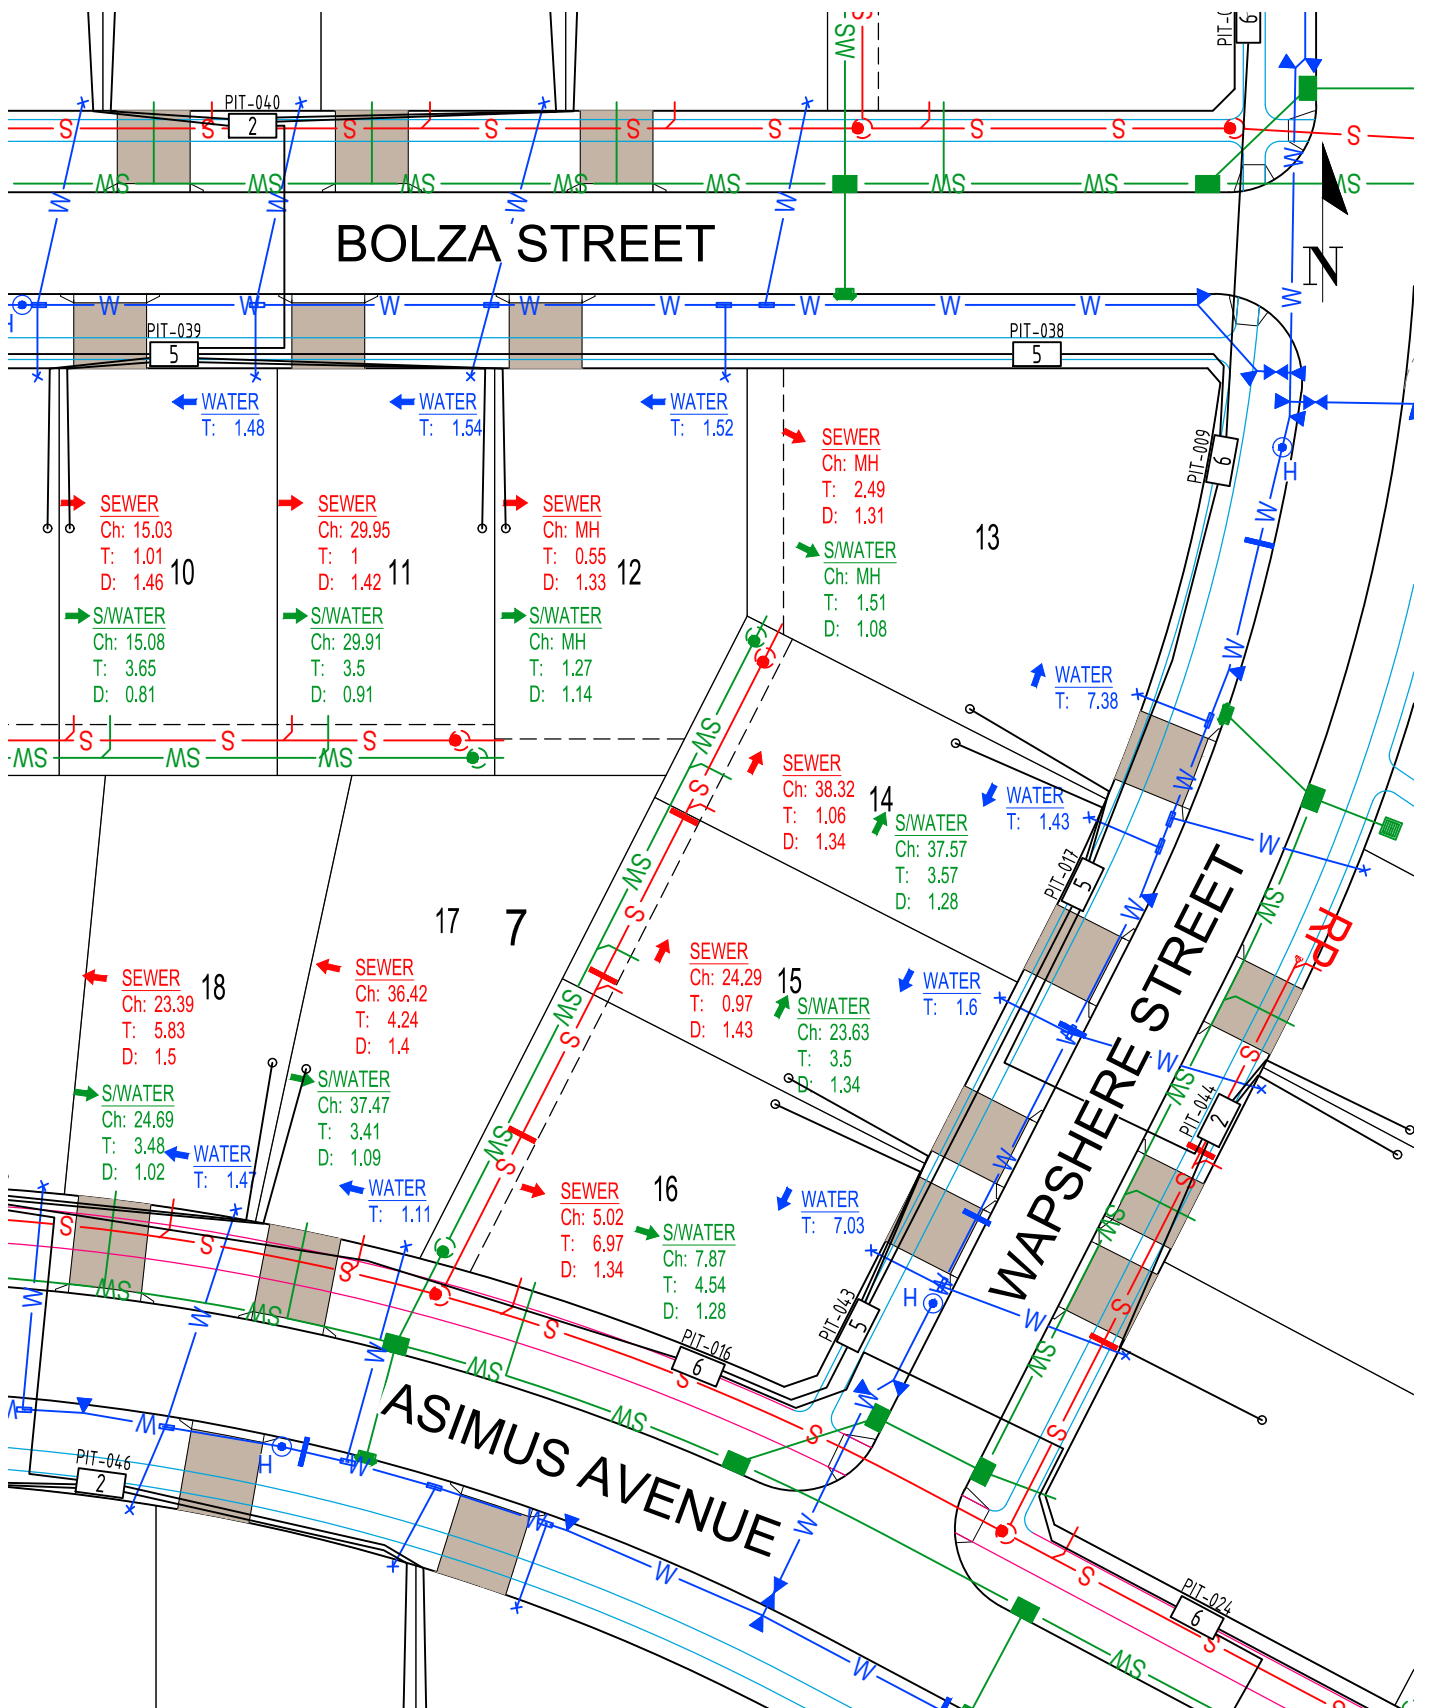


WORKS AS EXECUTED INFORMATION PROVIDED BY
 HUON CONTRACTORS PTY LTD

MACNAMARA EDP1 1A

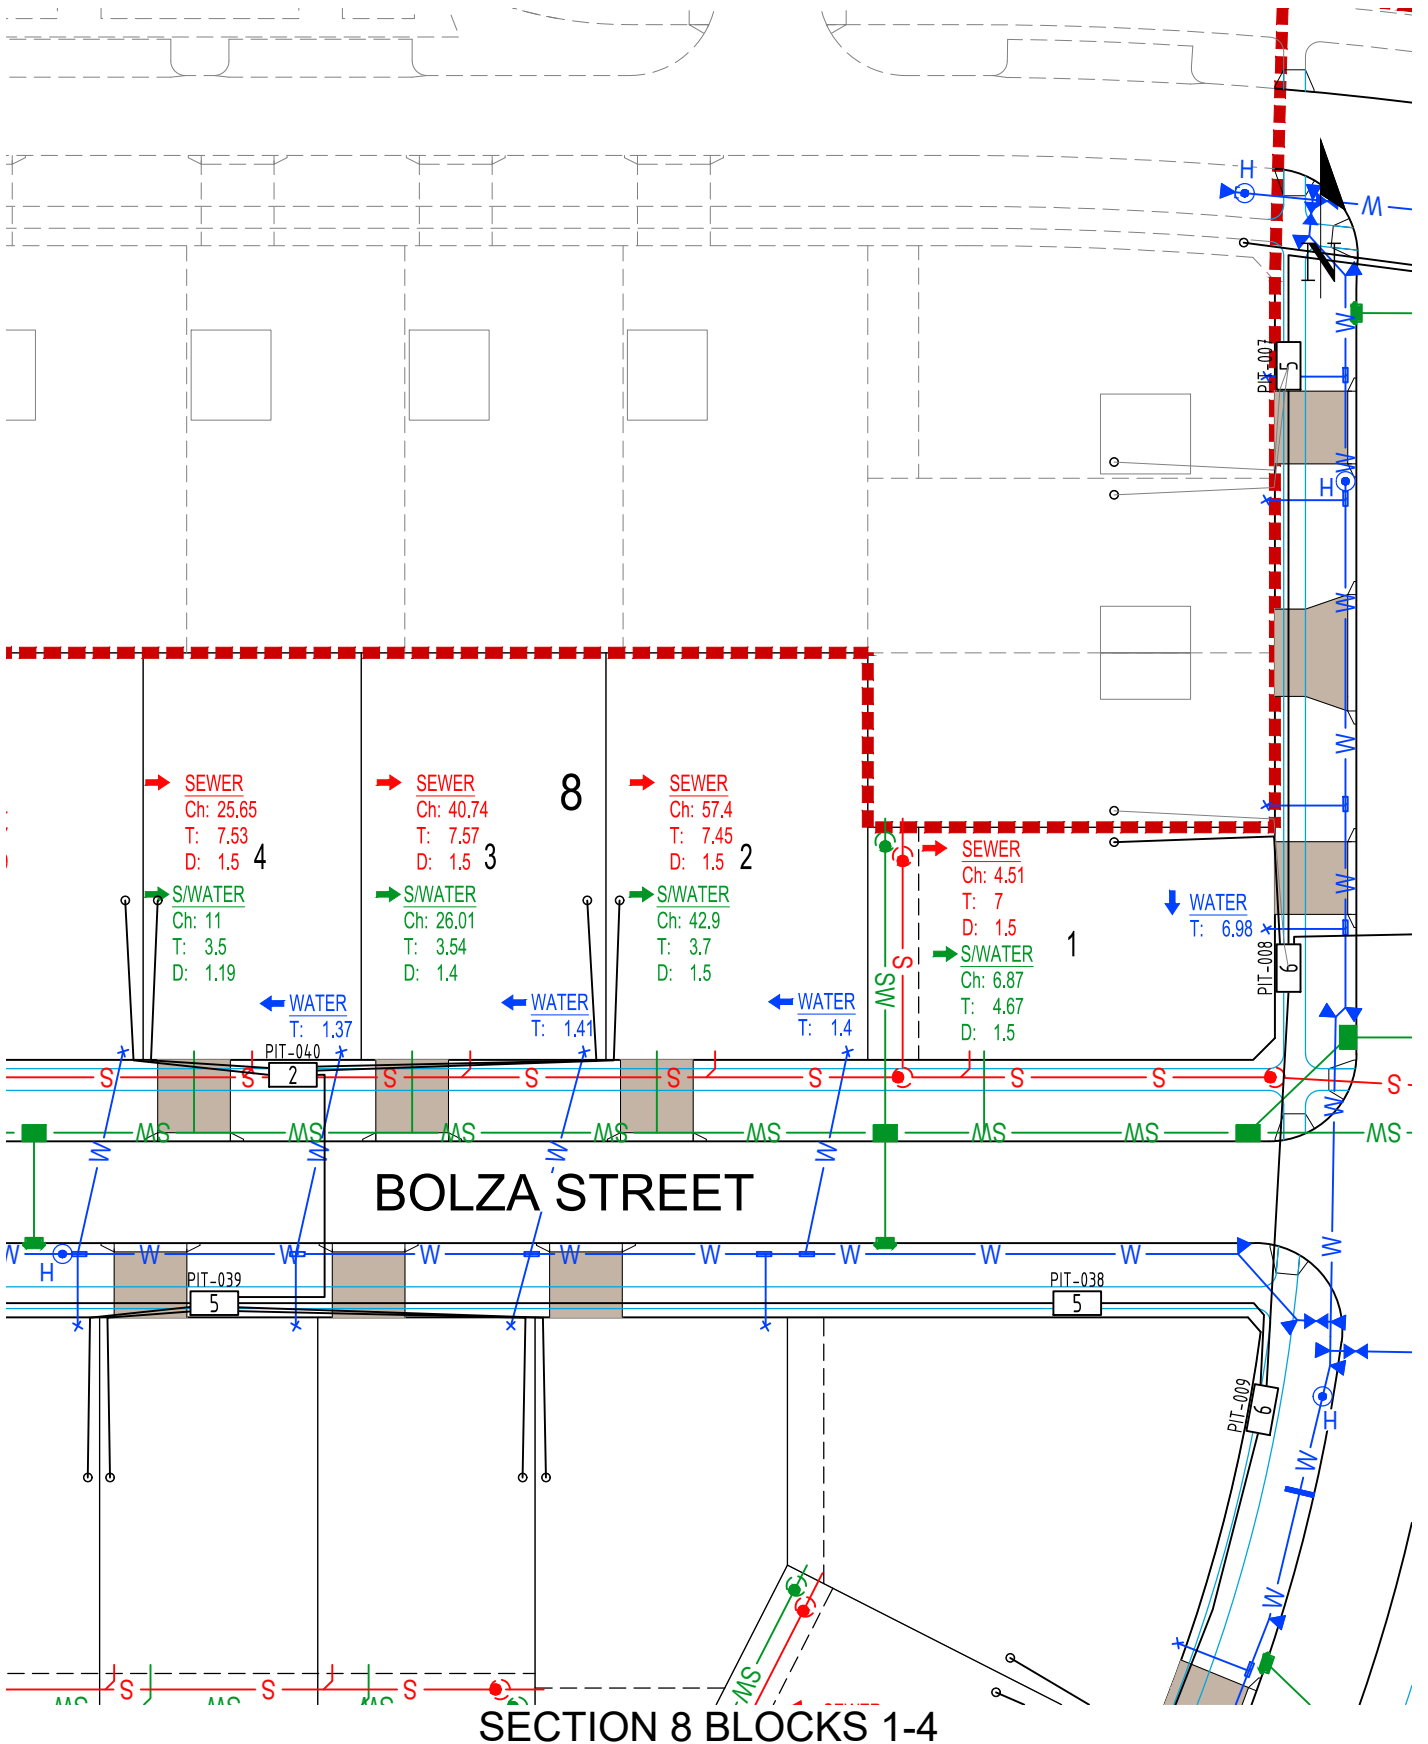


WORKS AS EXECUTED INFORMATION PROVIDED BY
HUON CONTRACTORS PTY LTD

MACNAMARA EDP1 1A

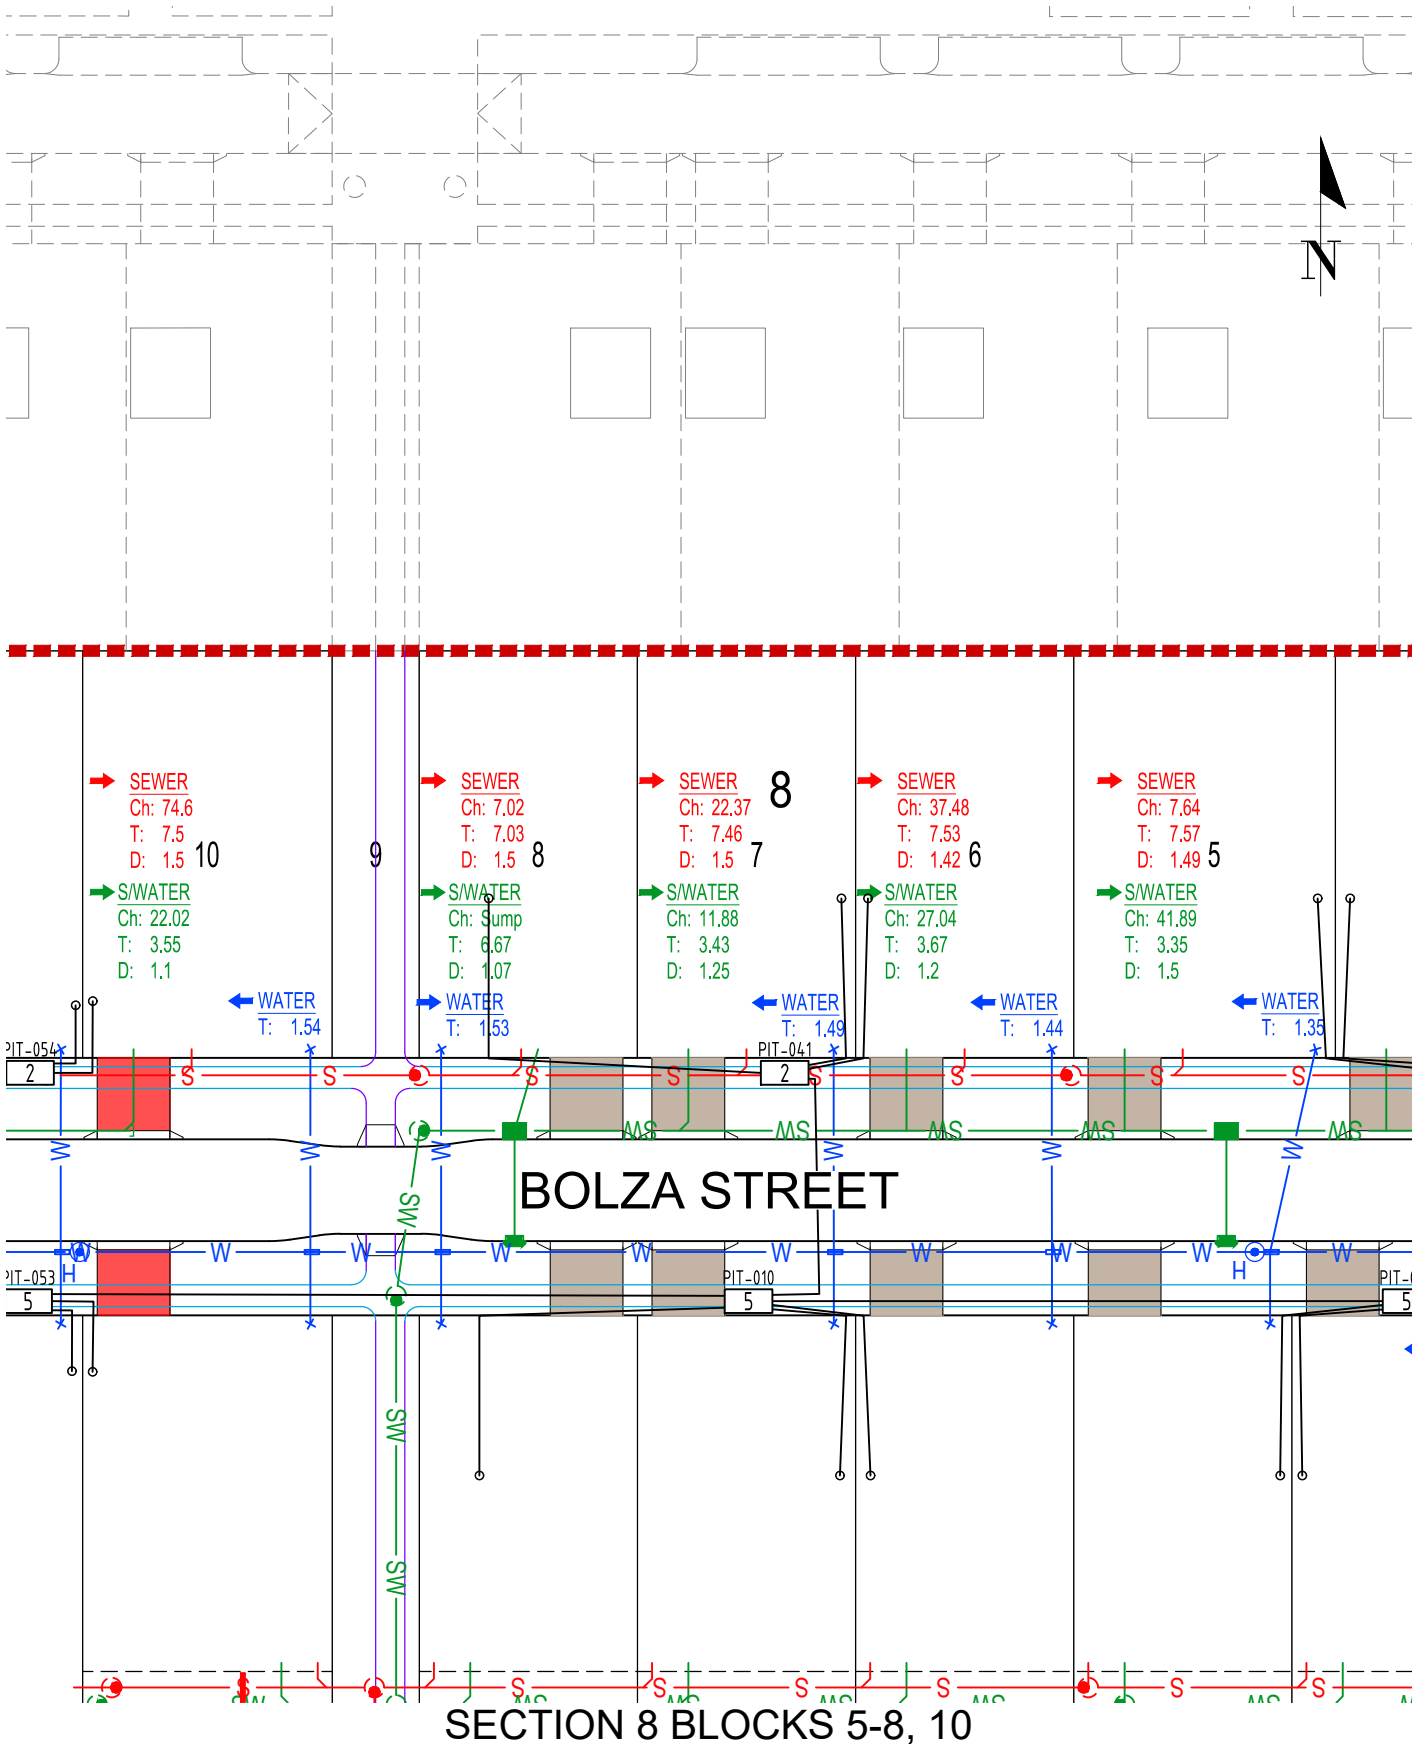


WORKS AS EXECUTED INFORMATION PROVIDED BY
 HUON CONTRACTORS PTY LTD

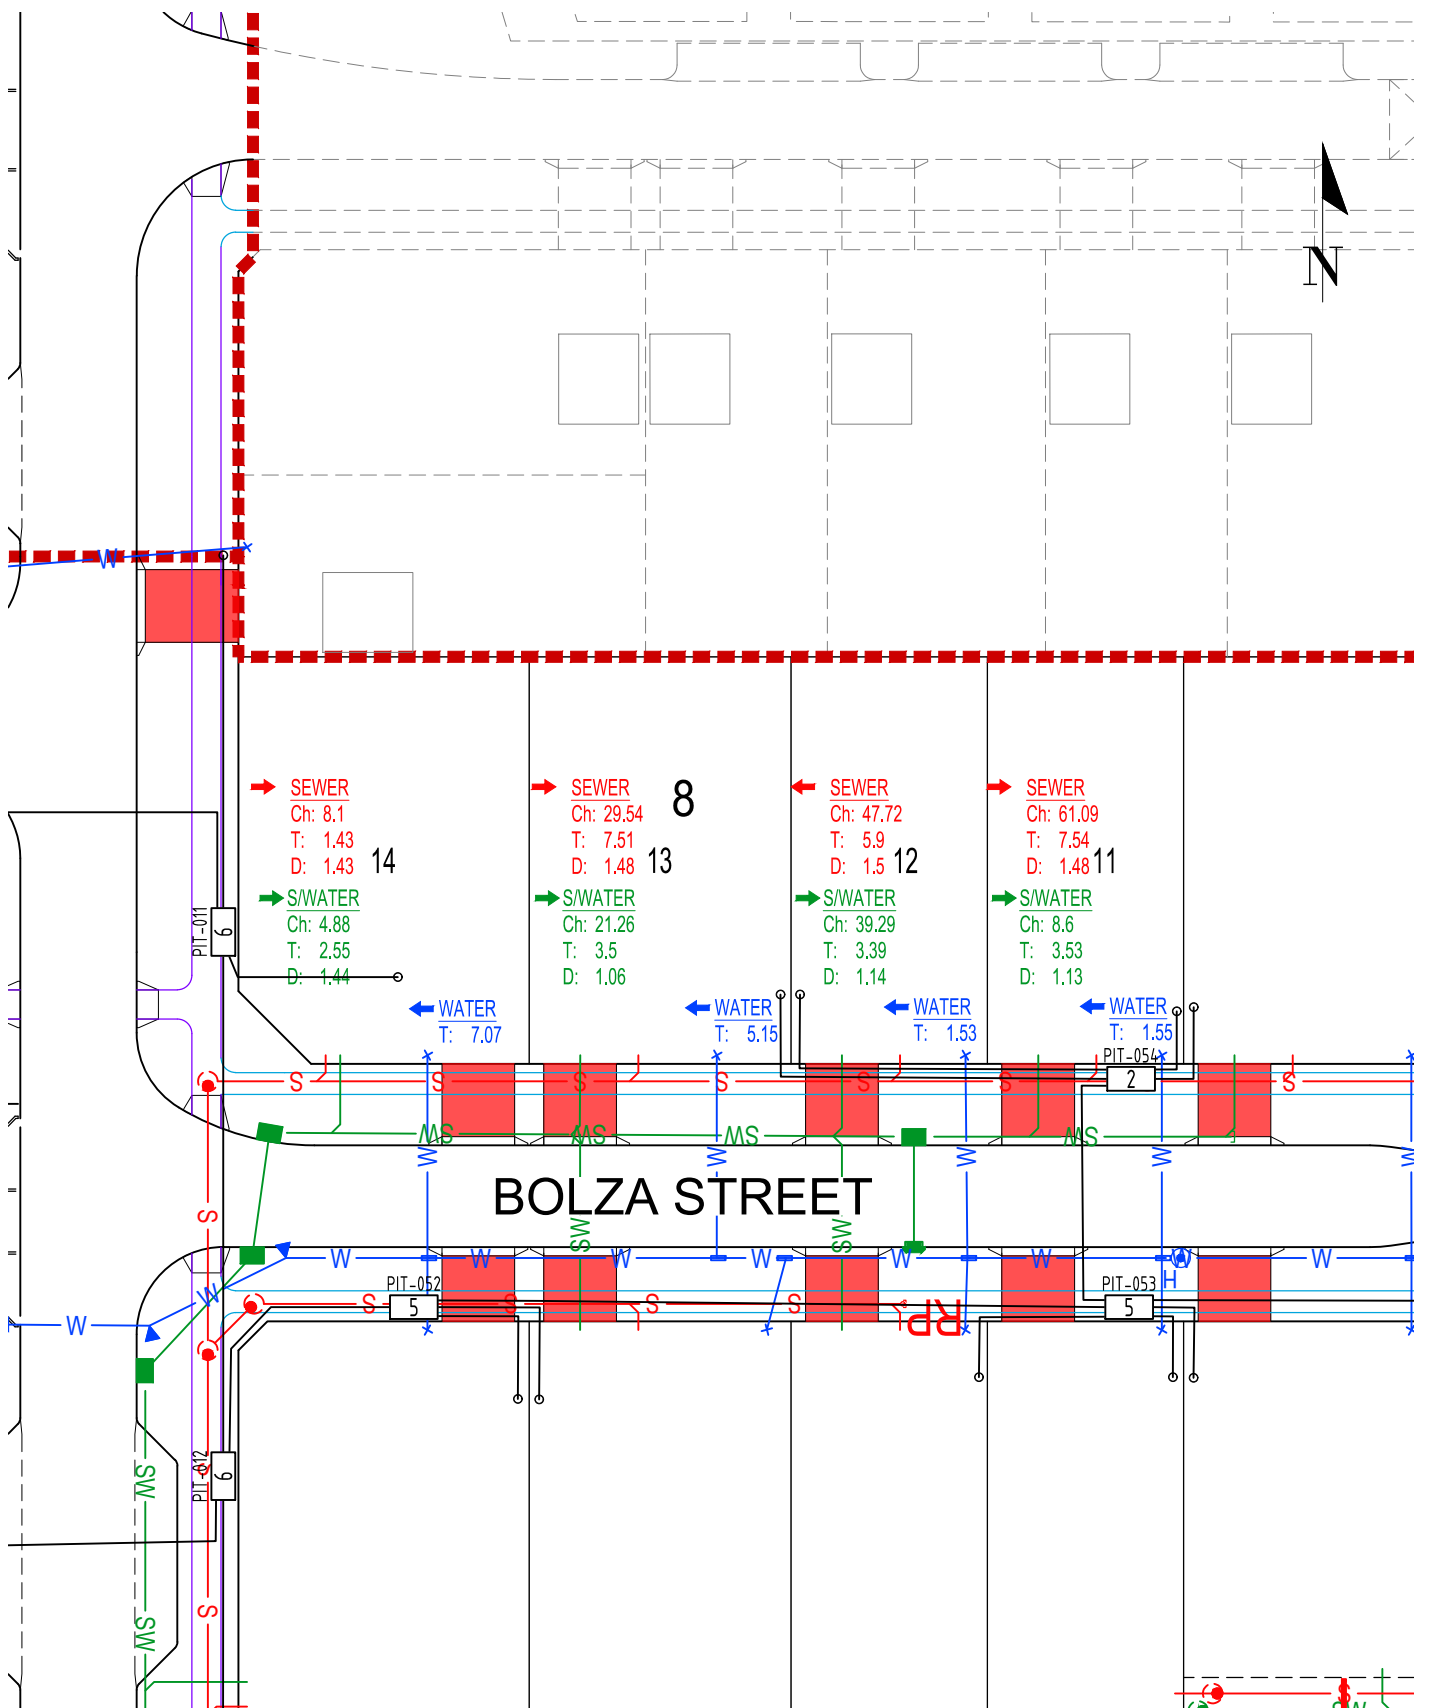

WORKS AS EXECUTED INFORMATION PROVIDED BY
HUON CONTRACTORS PTY LTD

MACNAMARA EDP1 1A

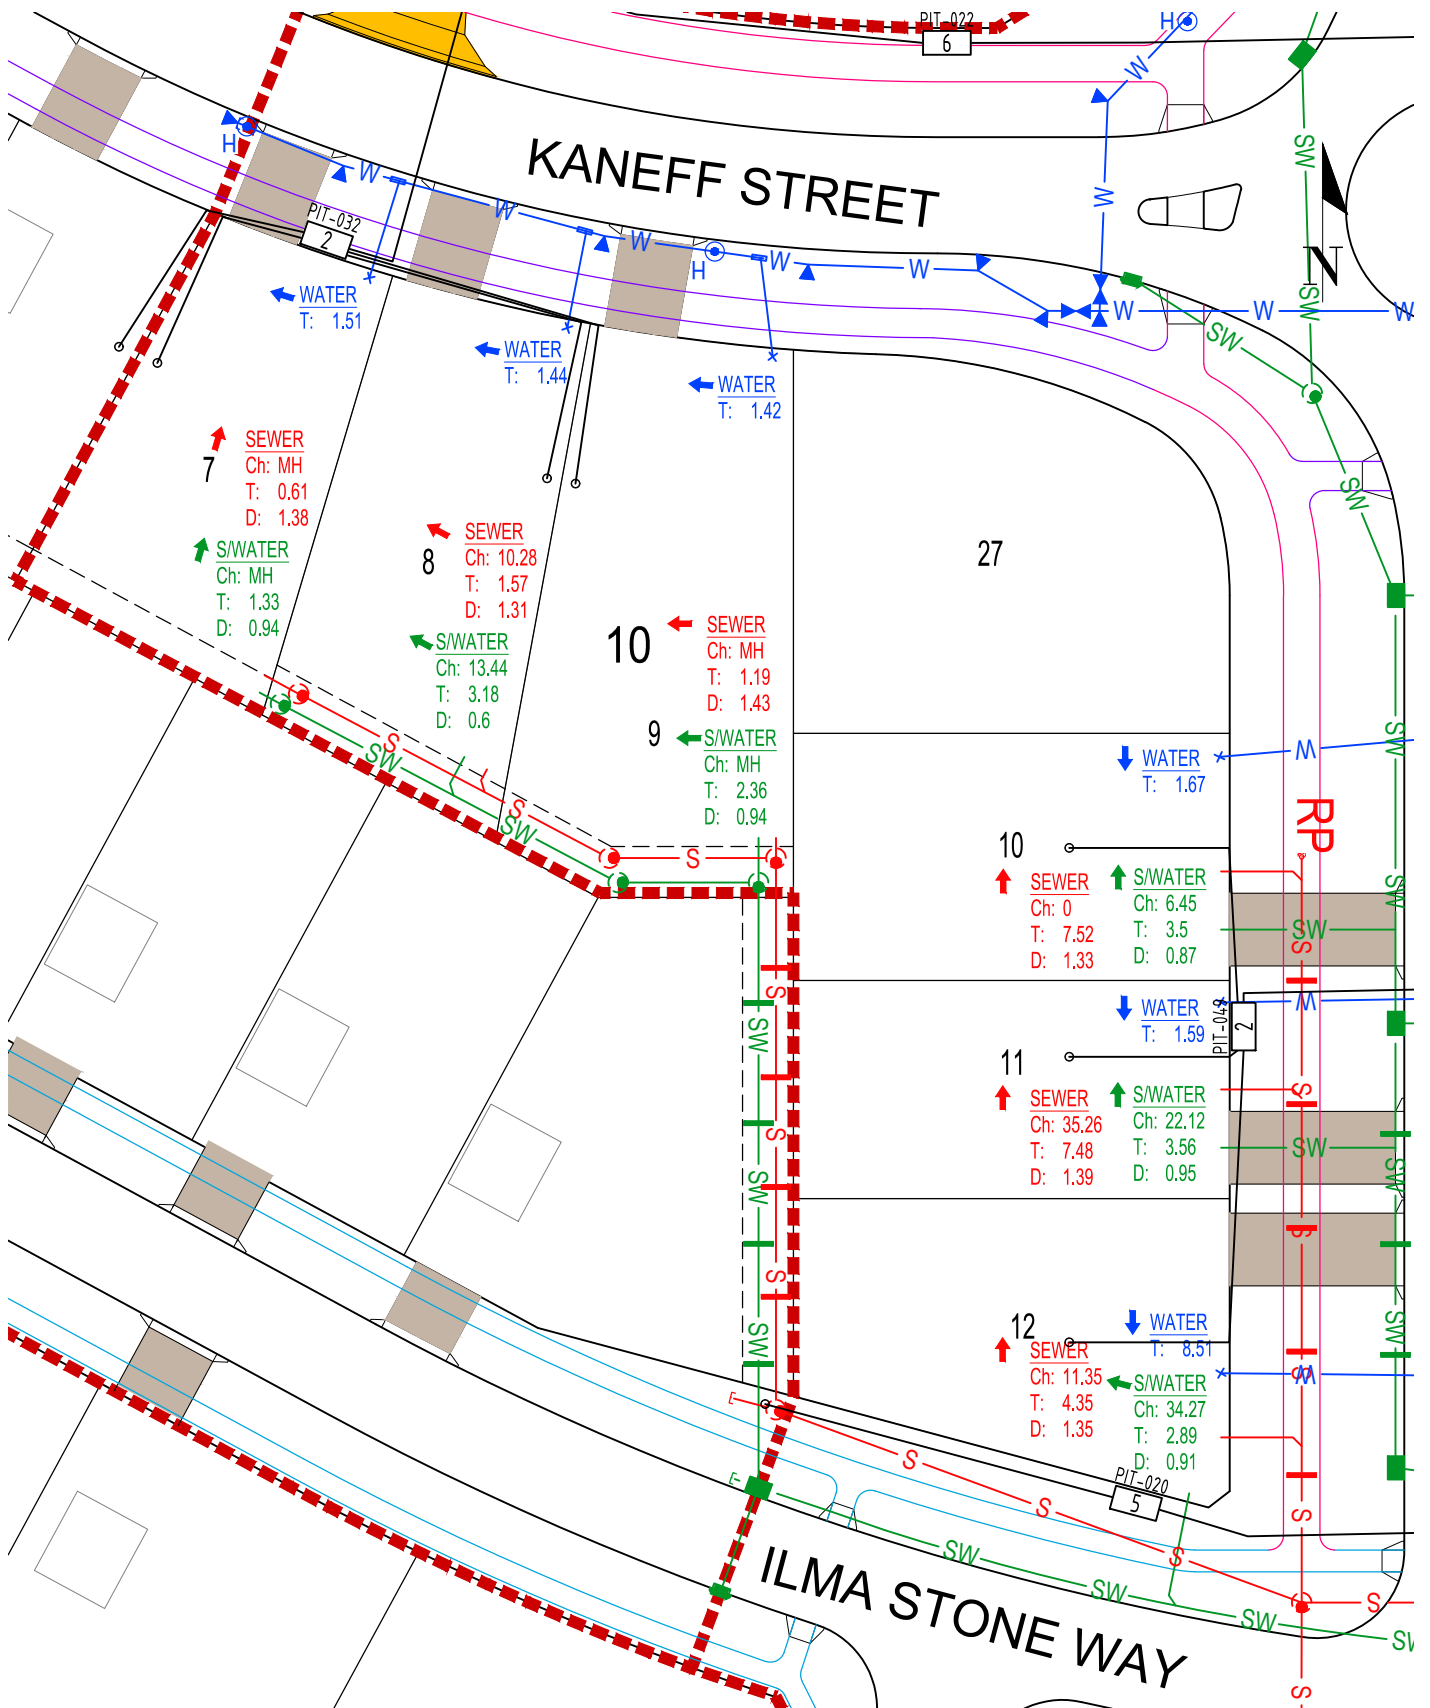

SECTION 10 BLOCKS 7-12

WORKS AS EXECUTED INFORMATION PROVIDED BY
HUON CONTRACTORS PTY LTD