

EGIS (ACT) TIE BOOK 20-000013 MACNAMARA EDP1 STAGE 1B



Page 1 - 10(BLOCKS 1, 2)
 Page 2 - 10(BLOCKS 3-6)
 Page 3 - 10(BLOCKS 10, 14-18)
 Page 4 - 10(BLOCKS 19-23)
 Page 5 - 10(BLOCKS 24, 25)
 Page 6 - 11(BLOCKS 1-4)
 Page 7 - 11(BLOCKS 5-8)
 Page 8 - 11(BLOCKS 9-12)
 Page 9 - 11(BLOCKS 13-16)
 Page 10 - 11(BLOCKS 17-19)
 Page 11 - 13(BLOCKS 17-22)
 Page 12 - 13(BLOCKS 23-27)
 Page 13 - 13(BLOCKS 28-32)
 Page 14 - 13(BLOCKS 33-37)
 Page 15 - 13(BLOCKS 38)

LEGEND

ARROW INDICATES TIE DISTANCE AS MEASURED FROM RELEVANT BOUNDARY.

- ➔ - SEWER TIE.
- ➔ - STORMWATER TIE.
- ➔ - POTABLE WATER TIE.


P50 20.3 - NBN TIE.



WORKS AS EXECUTED INFORMATION PROVIDED BY
HUON CONTRACTORS PTY LTD

20-000013


INITIAL ISSUE	DES	DRN	CHK	APP	DATE	AMENDMENT DETAILS
	BC	JB	<i>JB</i>	<i>BC</i>	23-01-24	
AMENDMENTS						

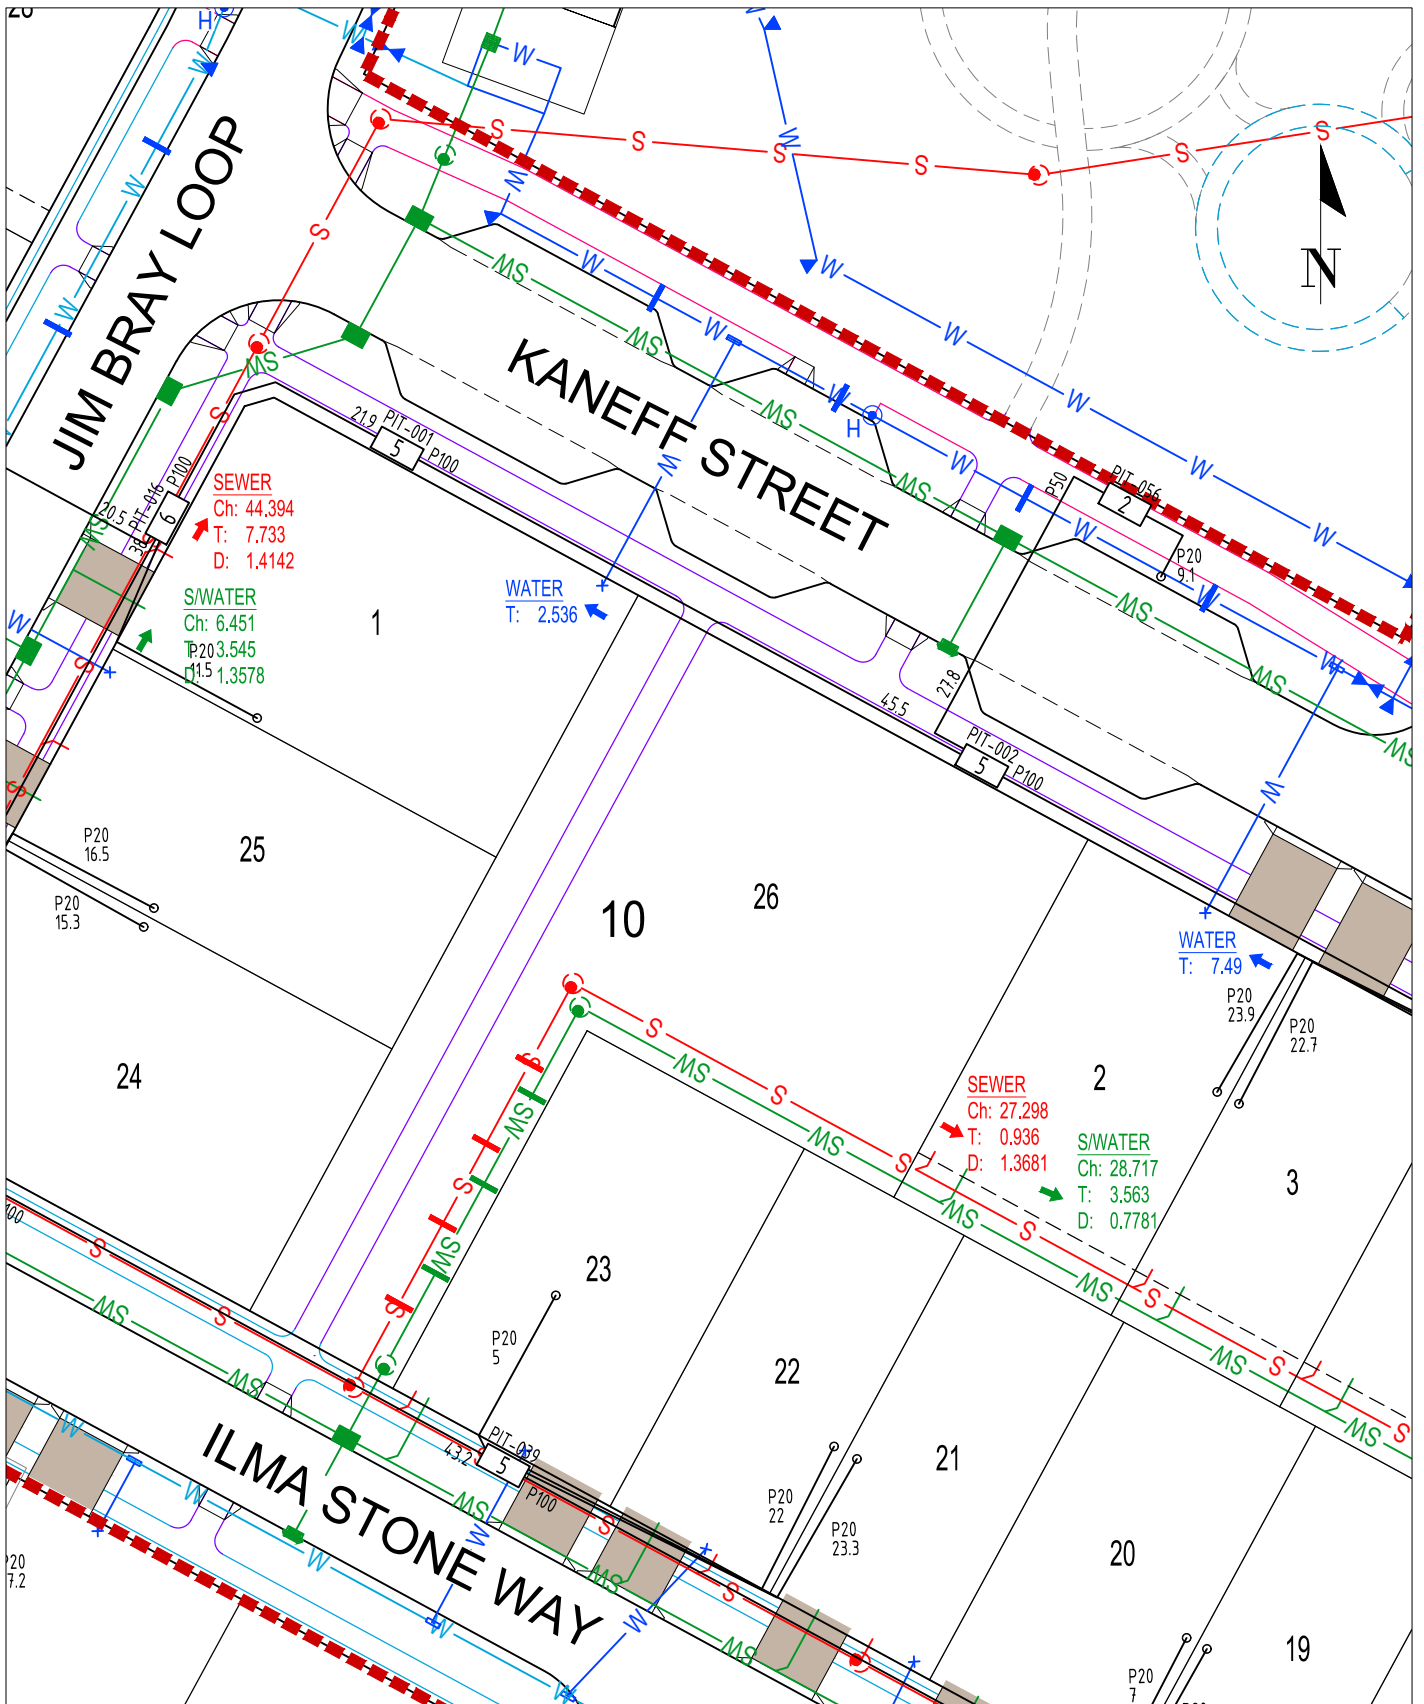

SECTION 10 BLOCKS 1, 2

WORKS AS EXECUTED INFORMATION PROVIDED BY
HUON CONTRACTORS PTY LTD


MACNAMARA EDP1 1B

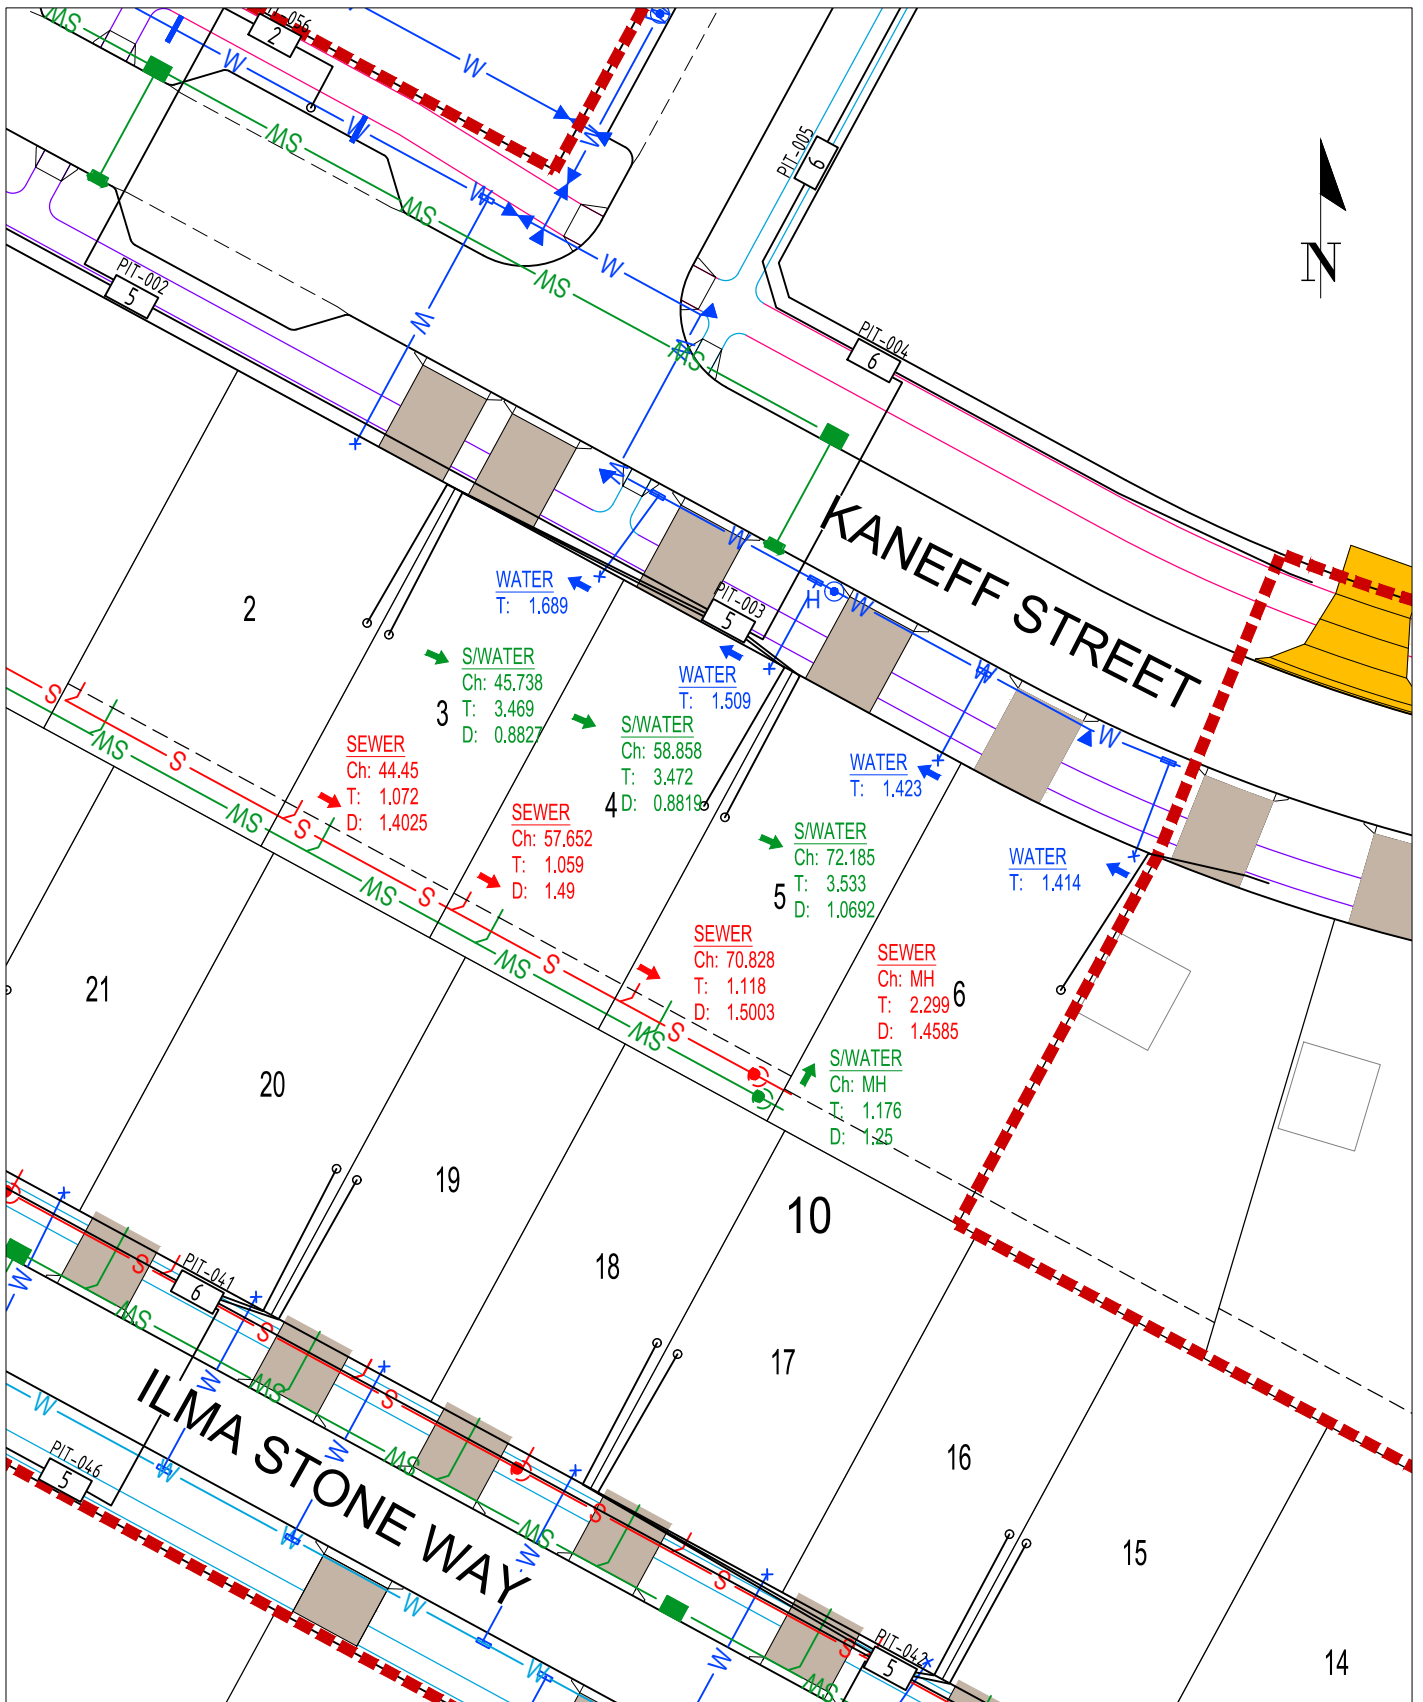

SECTION 10 BLOCKS 3-6

WORKS AS EXECUTED INFORMATION PROVIDED BY
HUON CONTRACTORS PTY LTD


MACNAMARA EDP1 1B

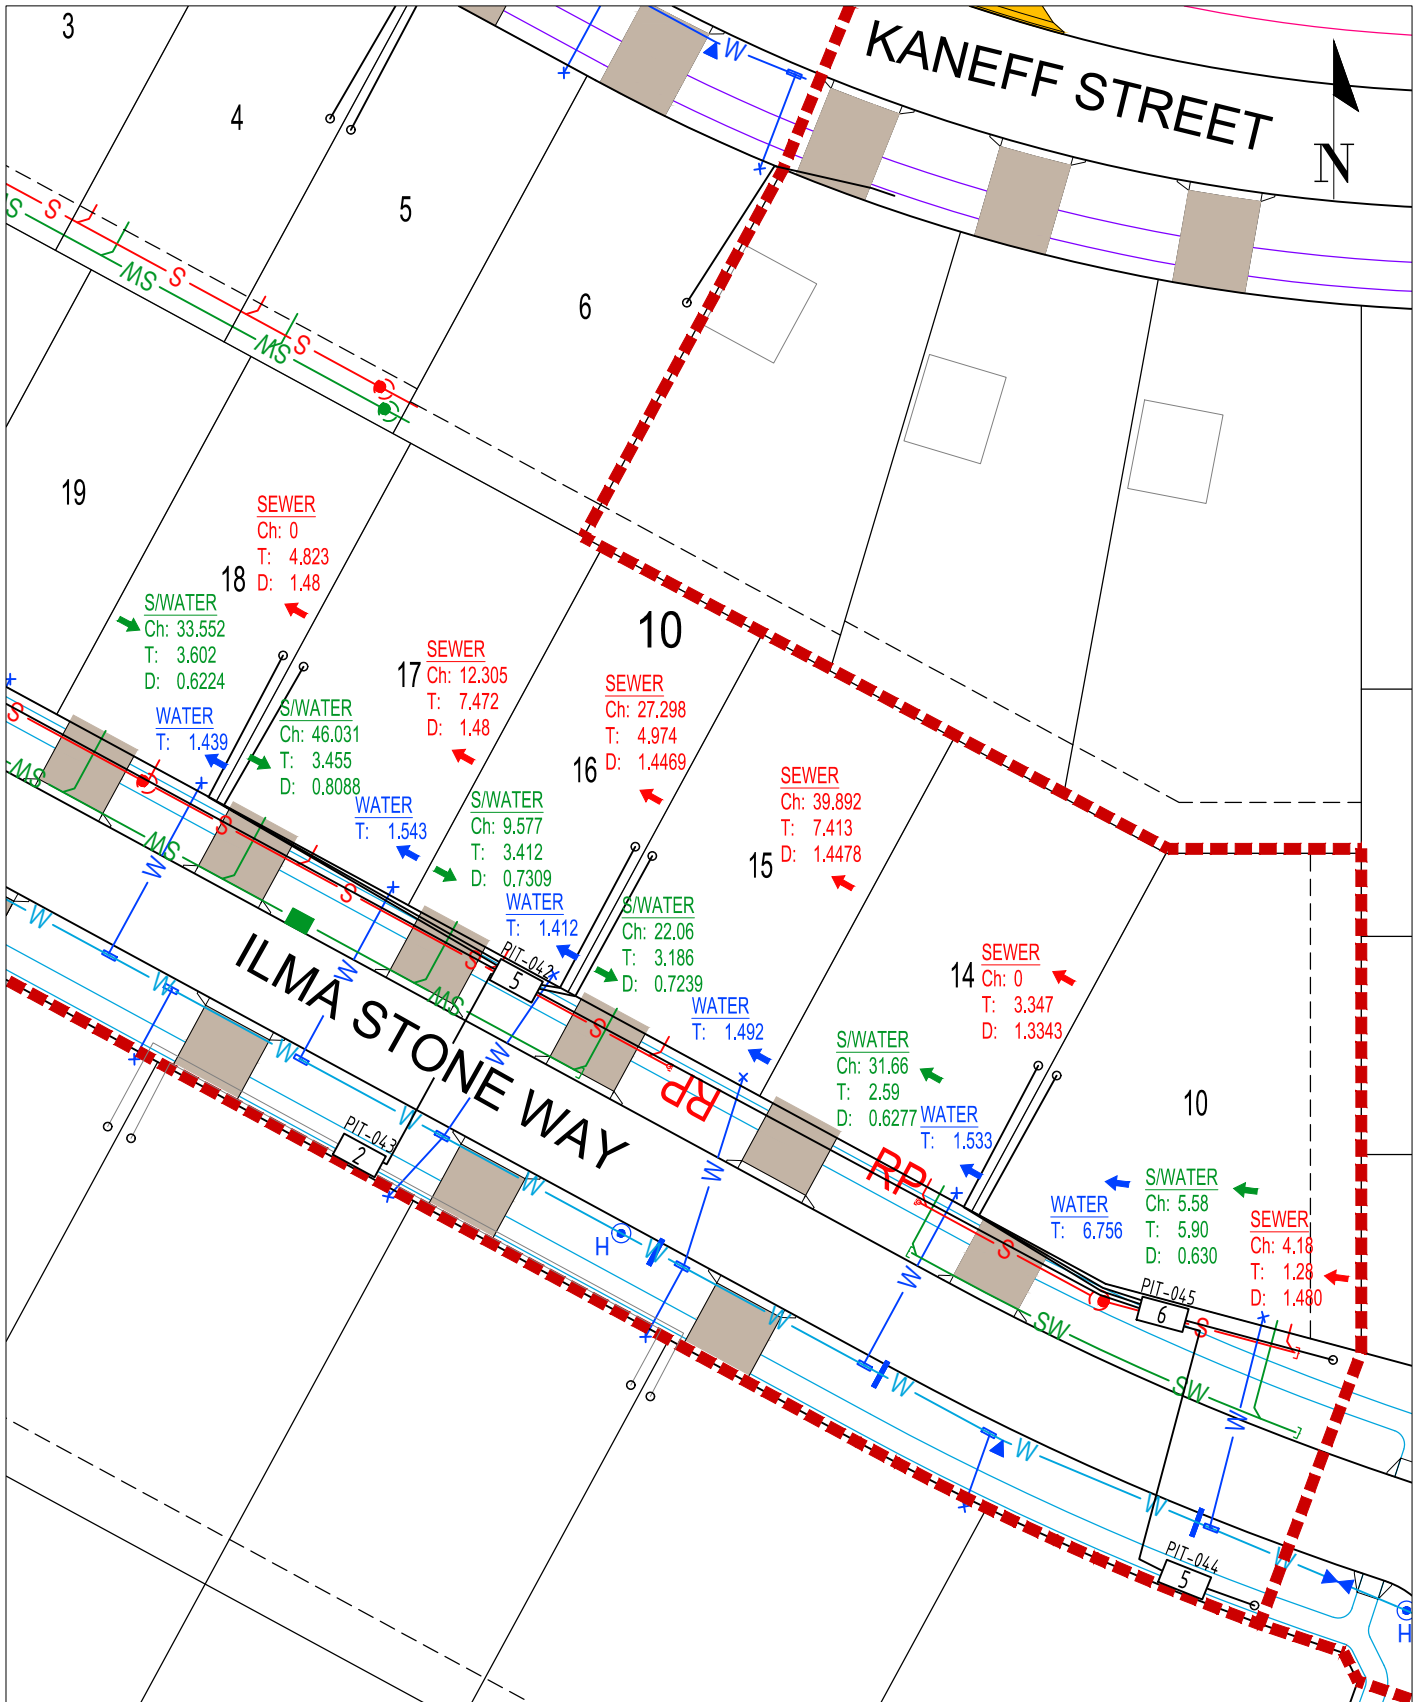

SECTION 10 BLOCKS 10, 14-18

WORKS AS EXECUTED INFORMATION PROVIDED BY
HUON CONTRACTORS PTY LTD


MACNAMARA EDP1 1B

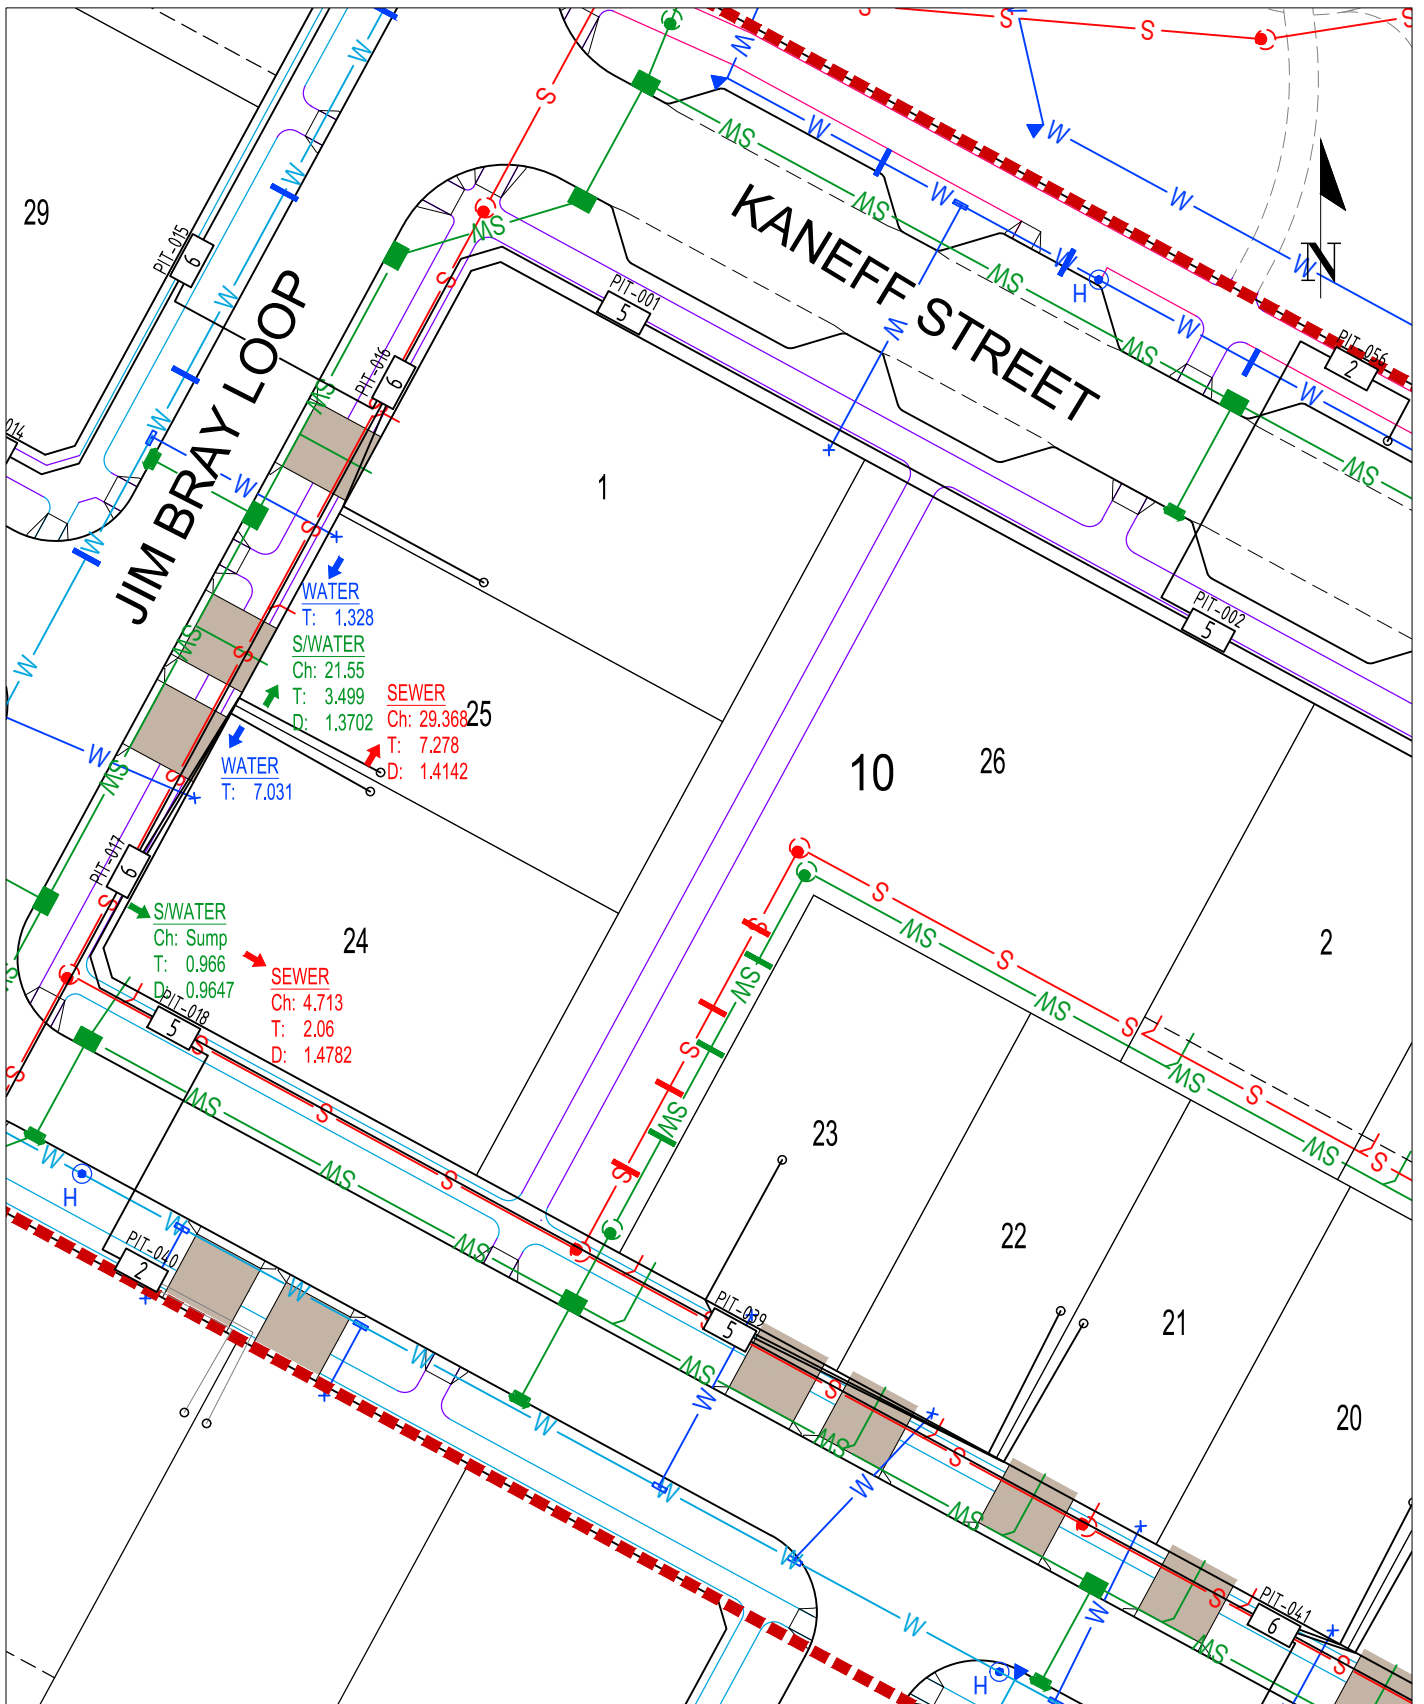

SECTION 10 BLOCK 24, 25

WORKS AS EXECUTED INFORMATION PROVIDED BY
HUON CONTRACTORS PTY LTD


MACNAMARA EDP1 1B

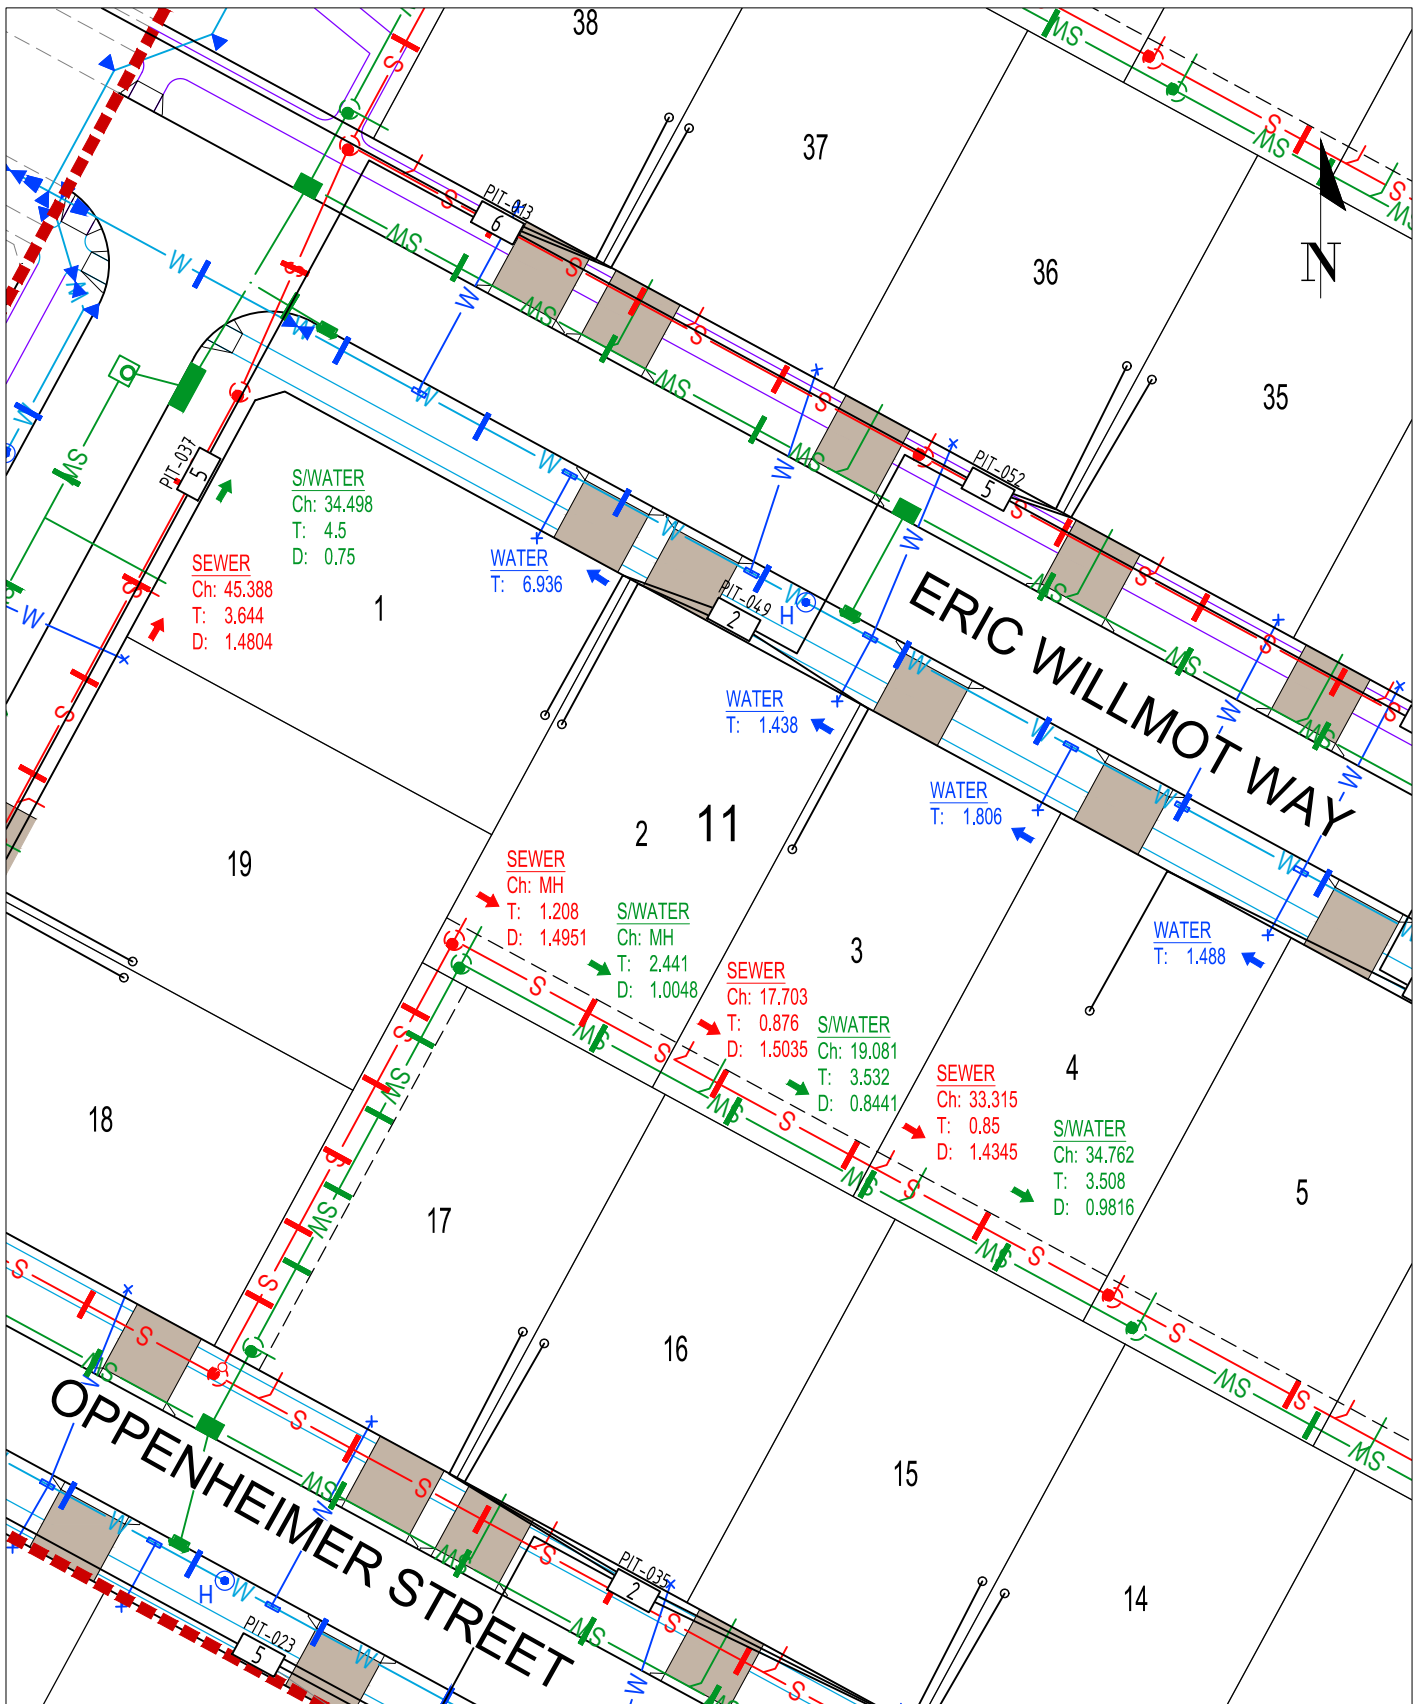

SECTION 11 BLOCK 1-4


WORKS AS EXECUTED INFORMATION PROVIDED BY
HUON CONTRACTORS PTY LTD

MACNAMARA EDP1 1B

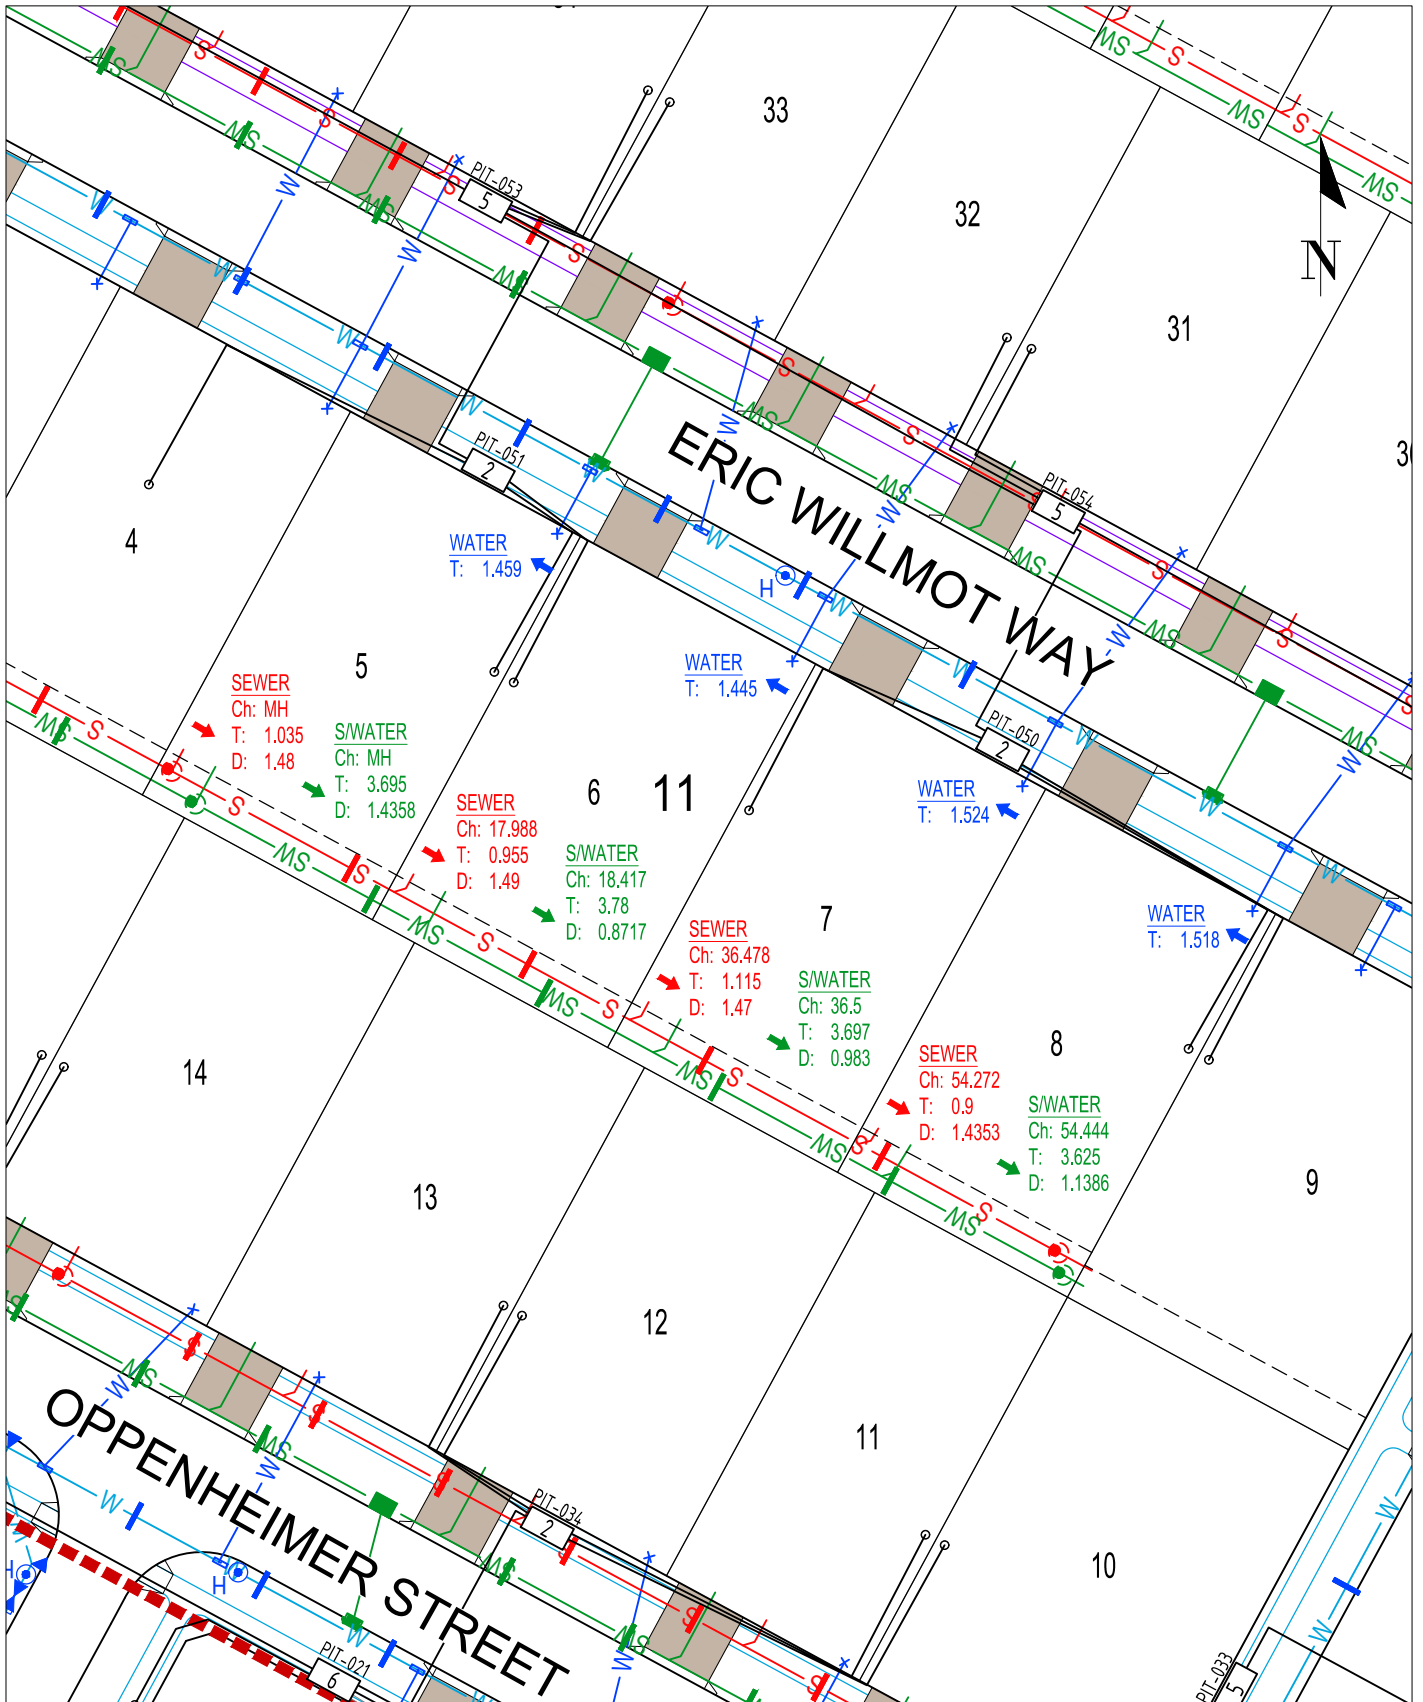

SECTION 11 BLOCK 5-8


WORKS AS EXECUTED INFORMATION PROVIDED BY
HUON CONTRACTORS PTY LTD

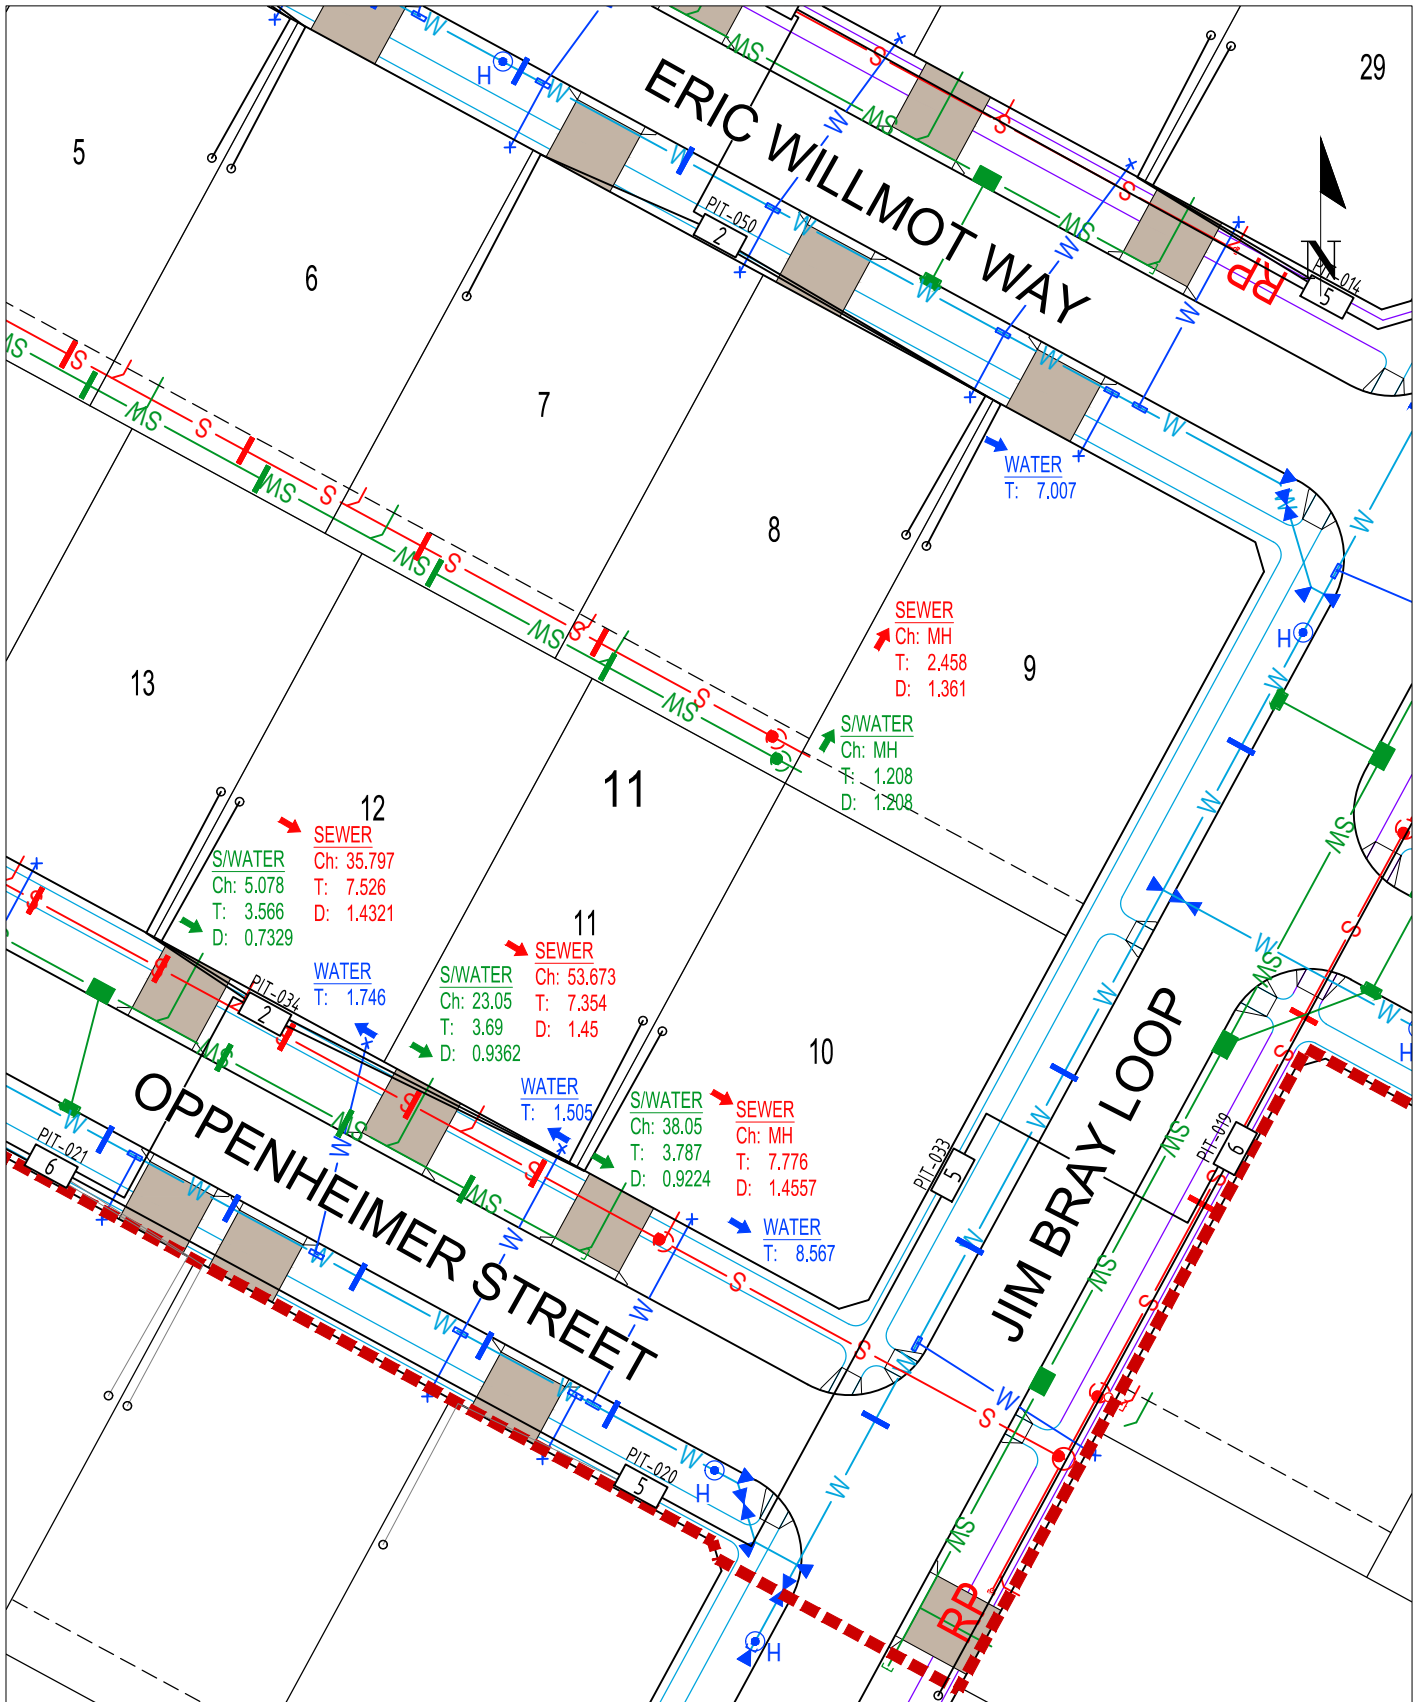

SECTION 11 BLOCK 9-12

WORKS AS EXECUTED INFORMATION PROVIDED BY
HUON CONTRACTORS PTY LTD


MACNAMARA EDP1 1B

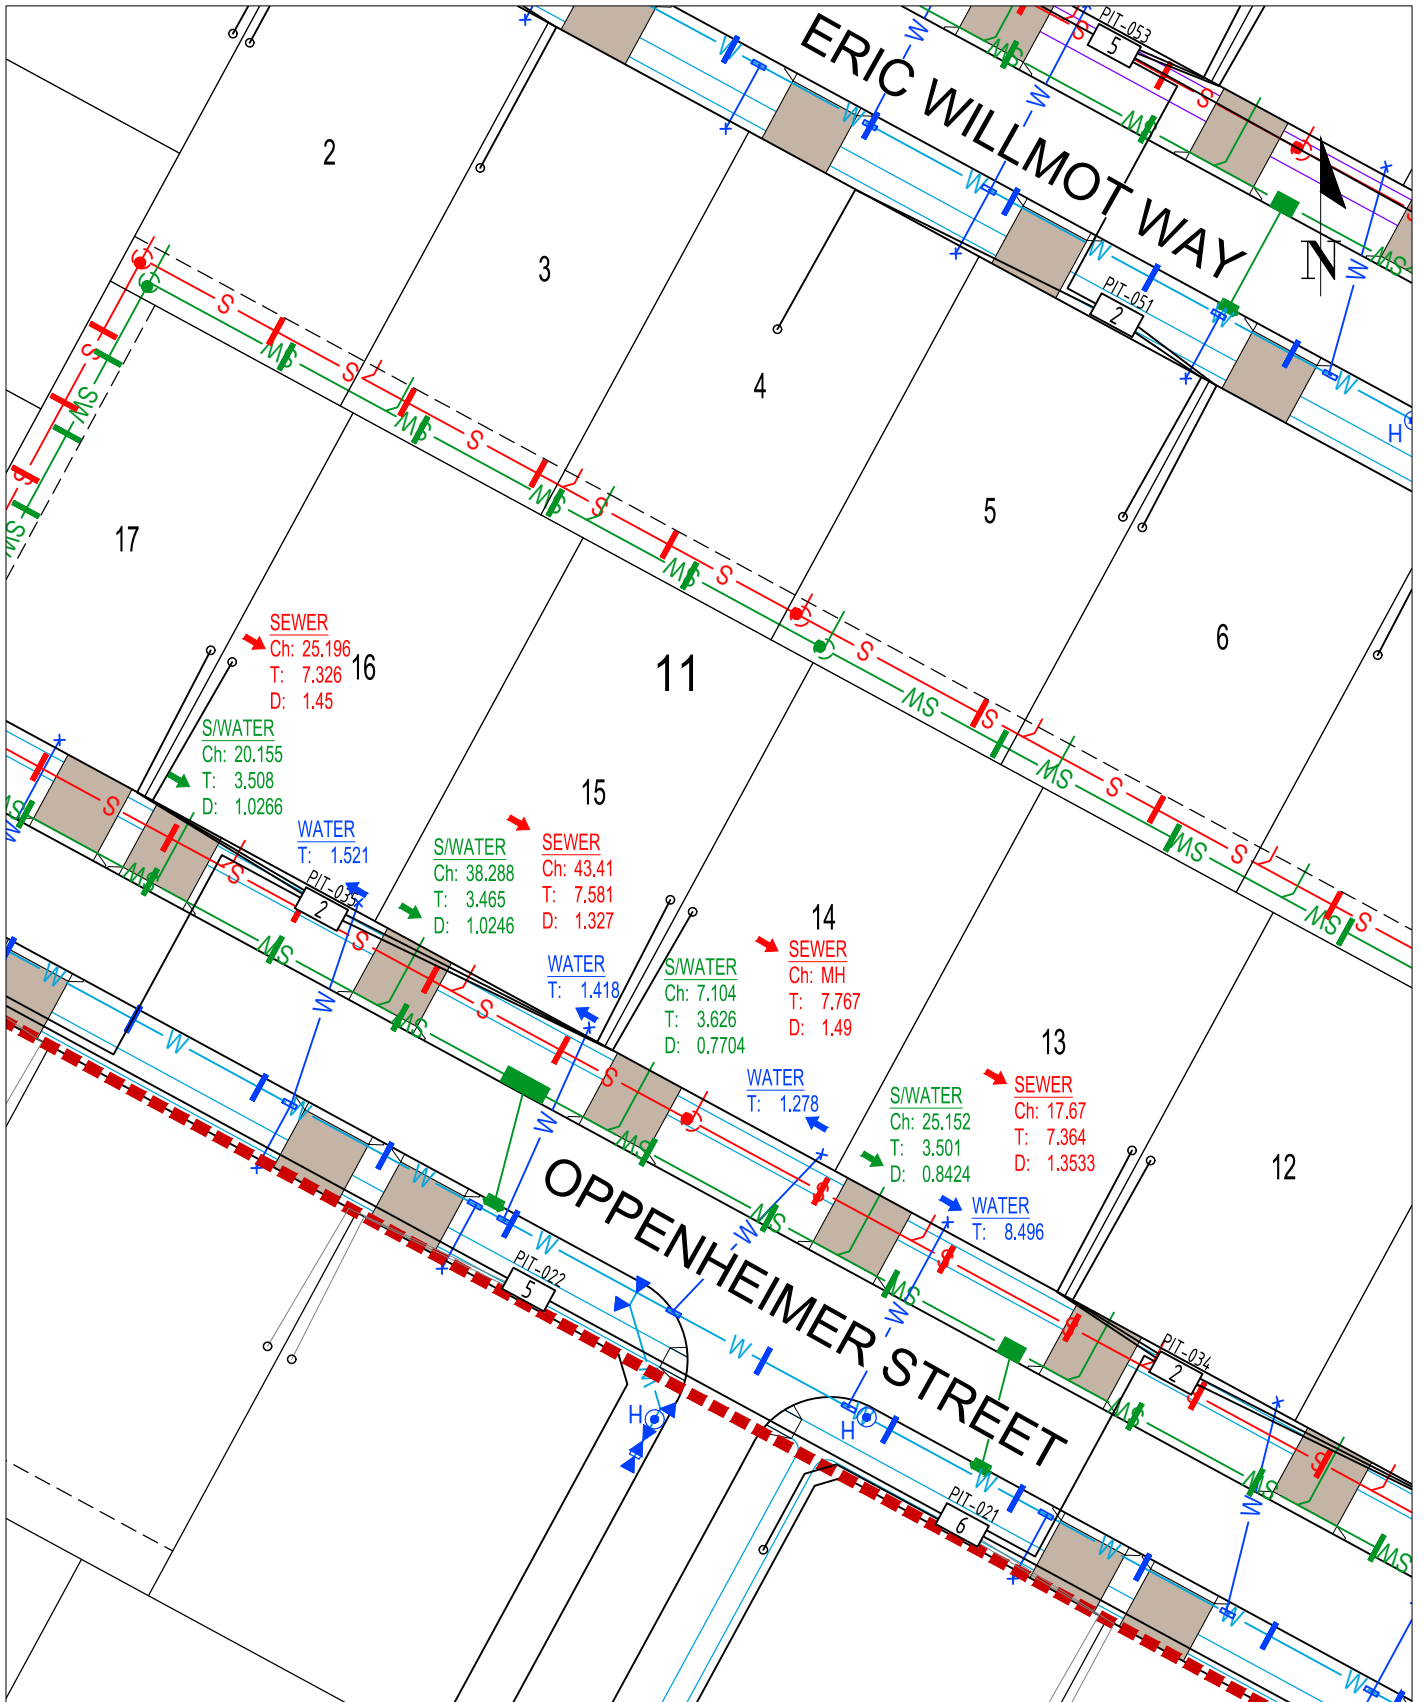

SECTION 11 BLOCK 13-16

WORKS AS EXECUTED INFORMATION PROVIDED BY
HUON CONTRACTORS PTY LTD


MACNAMARA EDP1 1B

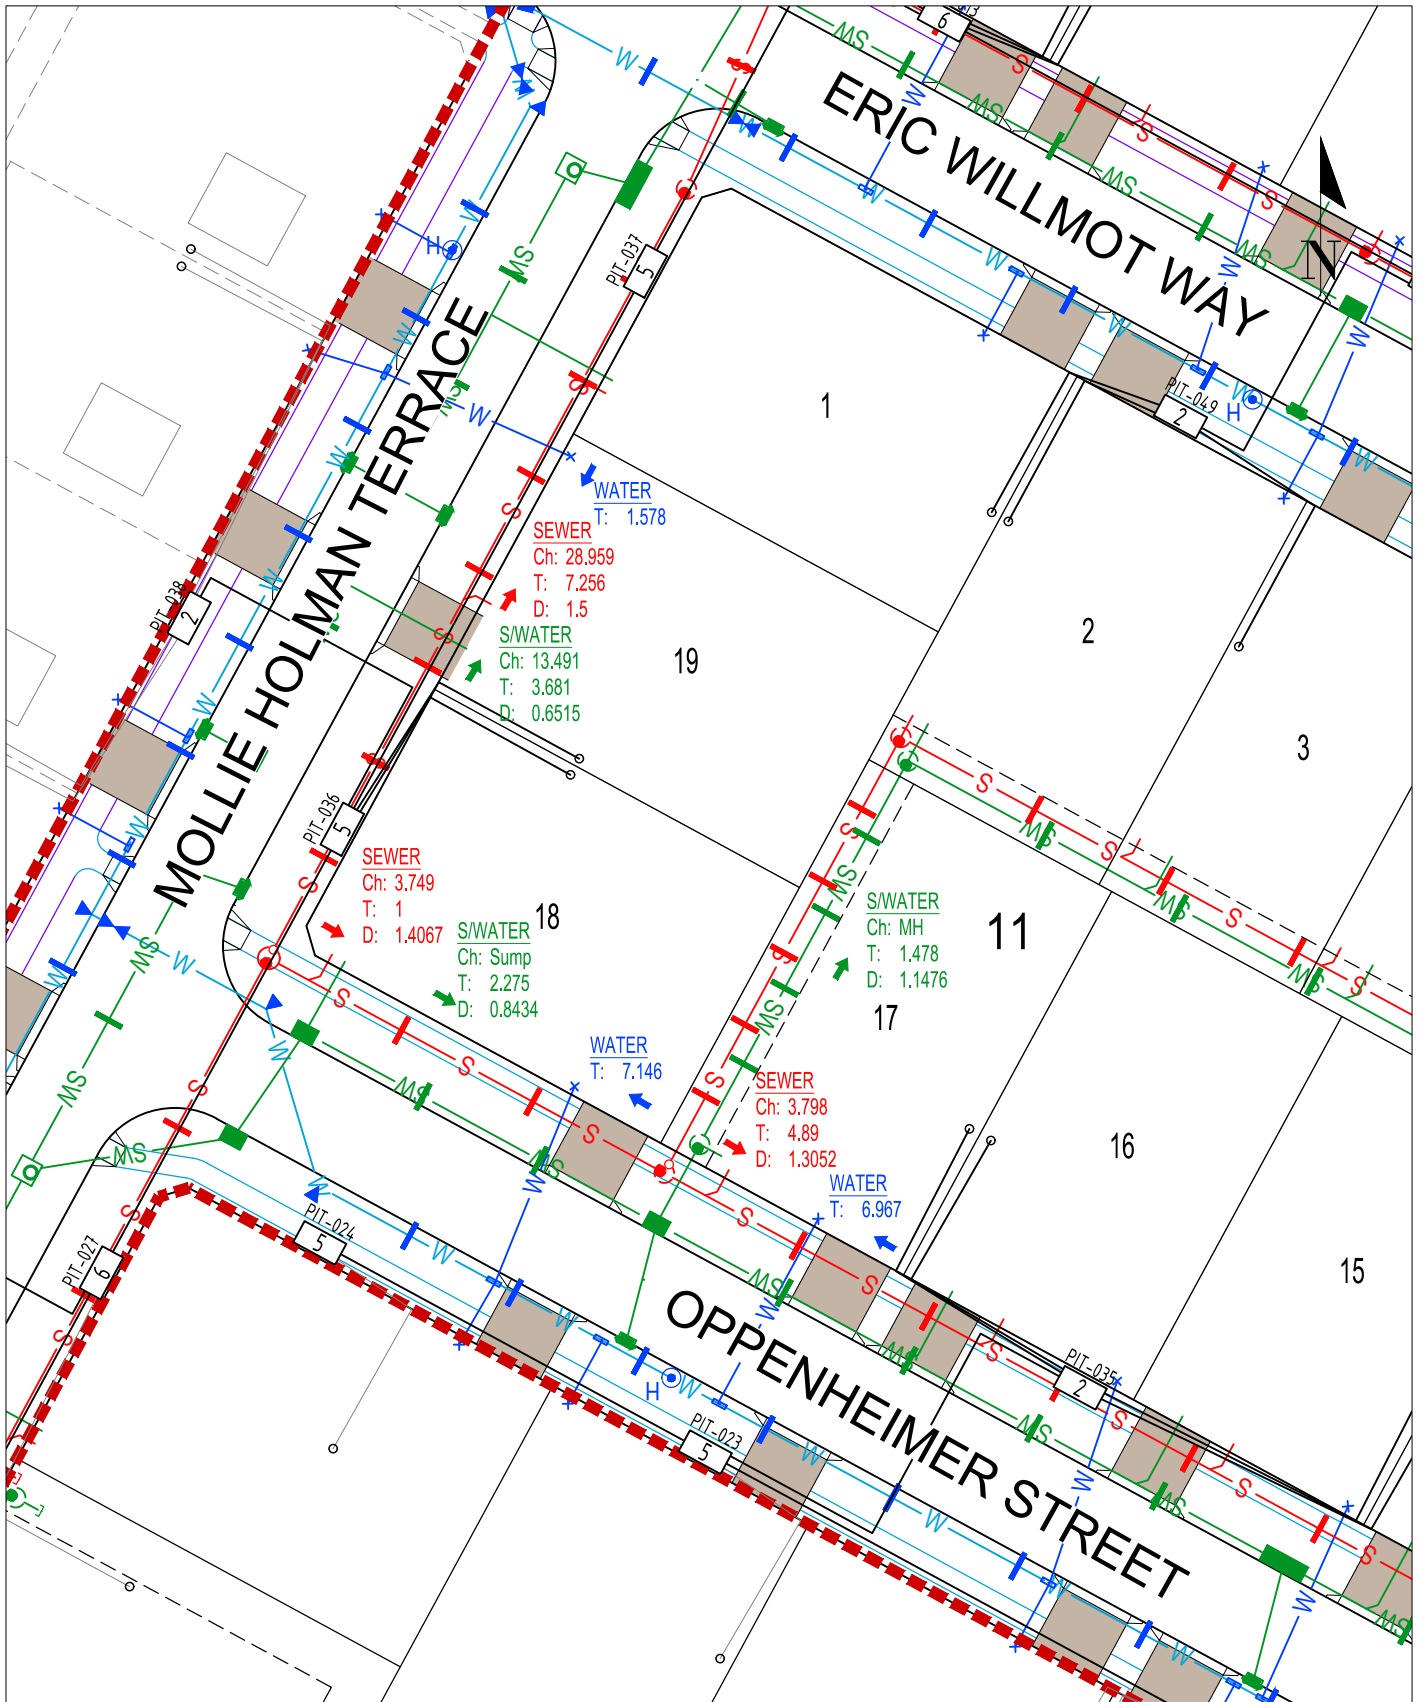

SECTION 11 BLOCK 17-19

WORKS AS EXECUTED INFORMATION PROVIDED BY
HUON CONTRACTORS PTY LTD


MACNAMARA EDP1 1B

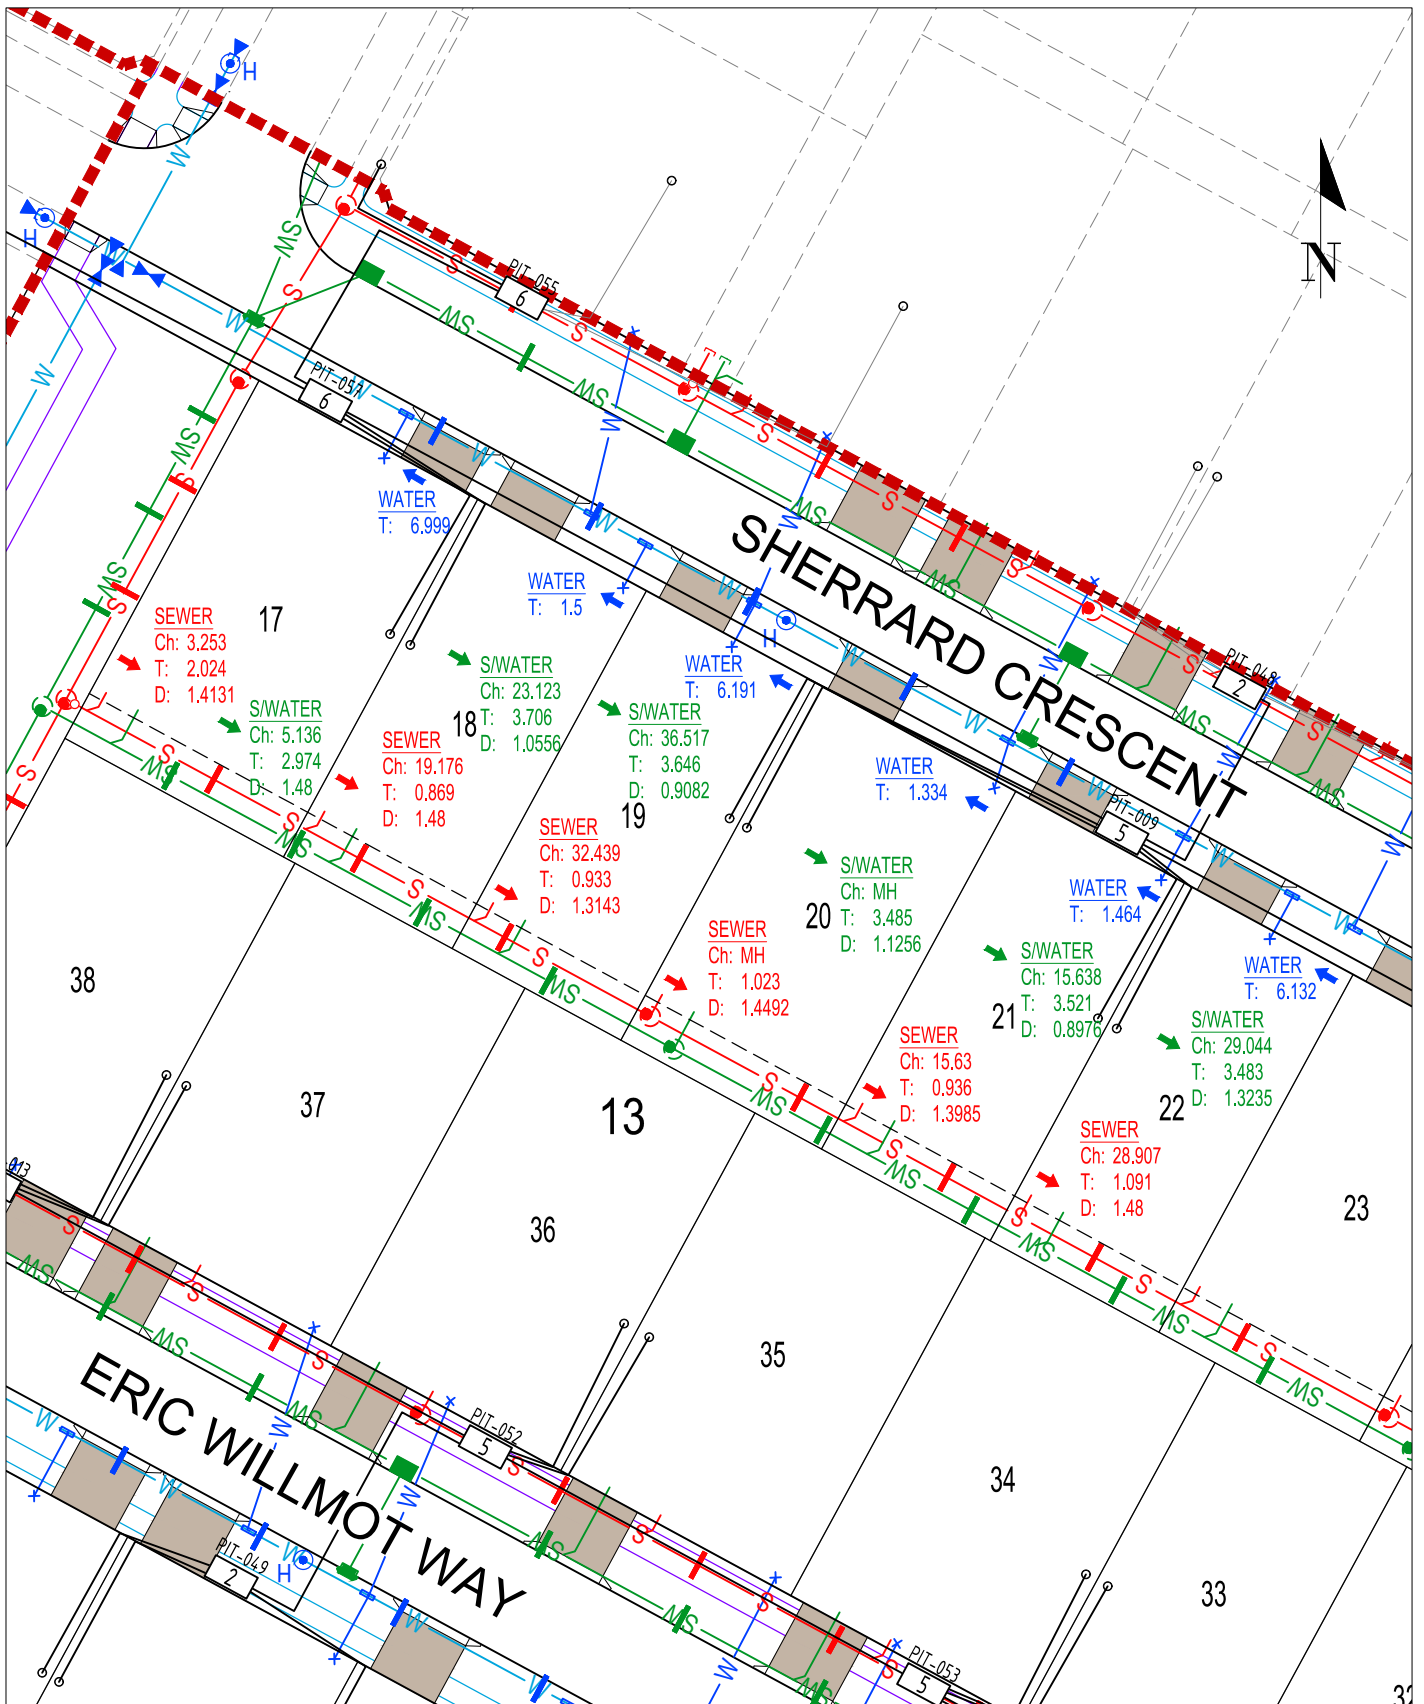

SECTION 13 BLOCK 17-22

WORKS AS EXECUTED INFORMATION PROVIDED BY
HUON CONTRACTORS PTY LTD


MACNAMARA EDP1 1B

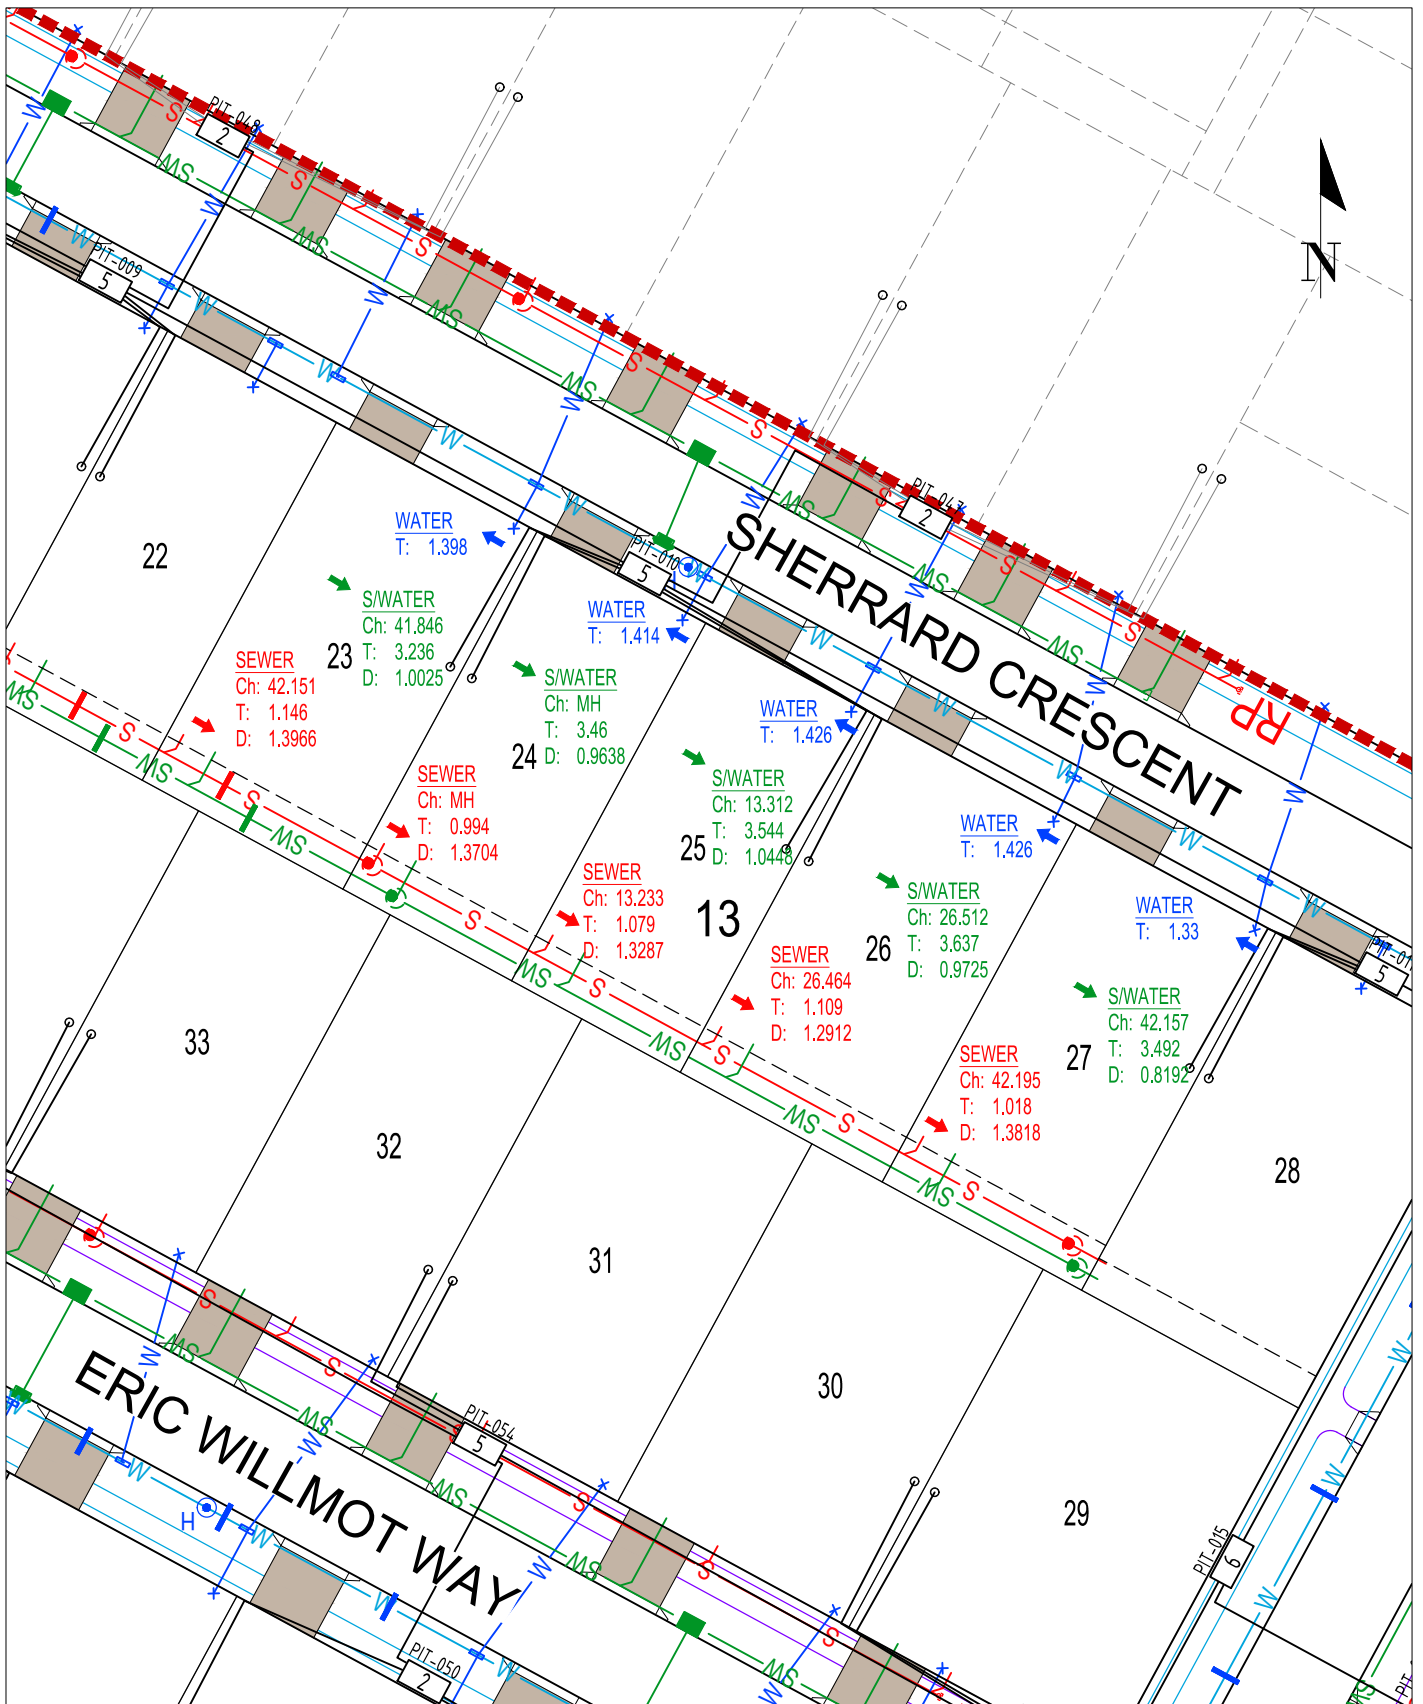

SECTION 13 BLOCK 23-27

WORKS AS EXECUTED INFORMATION PROVIDED BY
HUON CONTRACTORS PTY LTD

MACNAMARA EDP1 1B

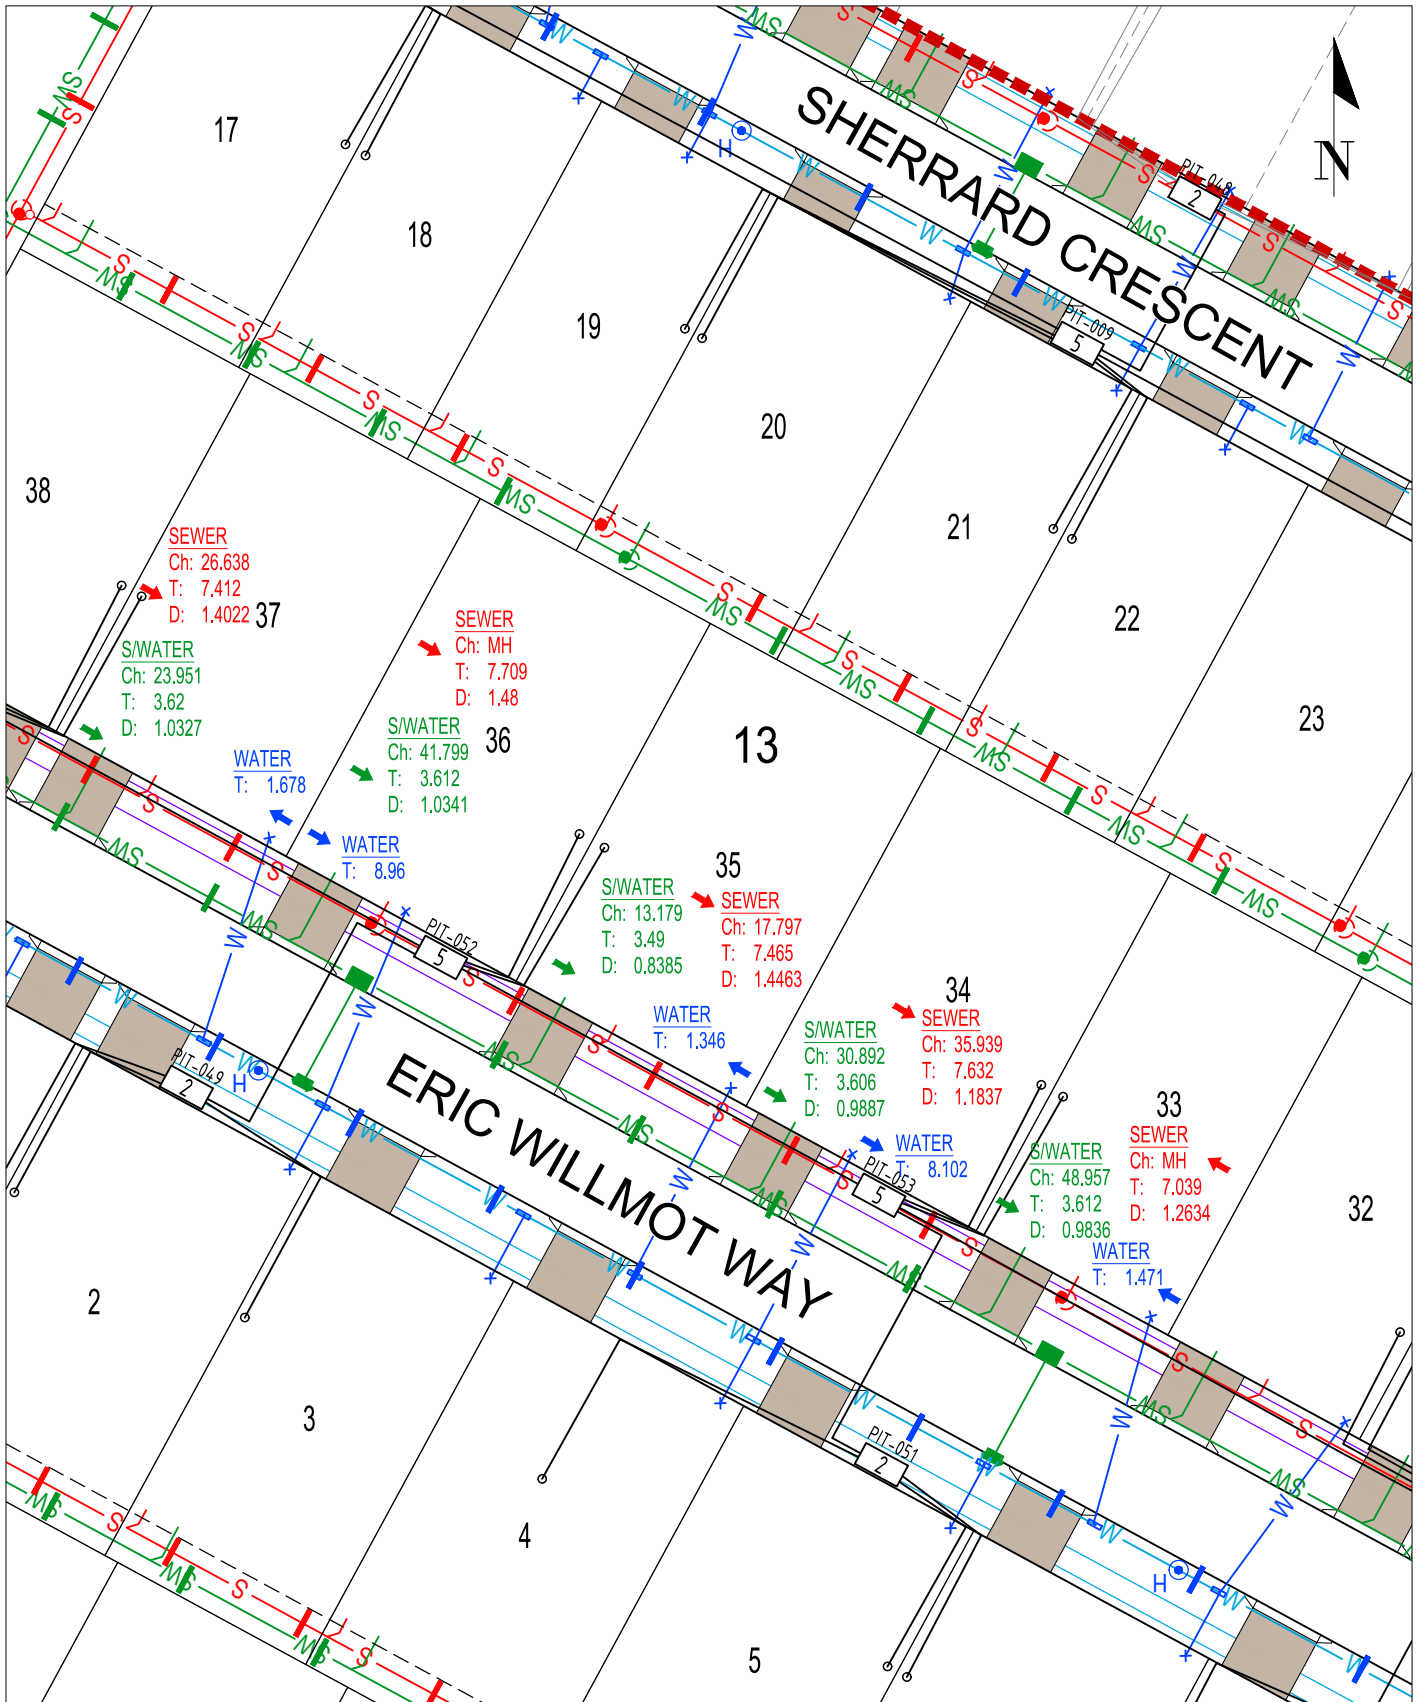

SECTION 13 BLOCK 33-37

WORKS AS EXECUTED INFORMATION PROVIDED BY
HUON CONTRACTORS PTY LTD

MACNAMARA EDP1 1B

