

# EGIS (ACT) TIE BOOK 20-000014 MACNAMARA EDP1 STAGE 1D



Page 1 - 12(BLOCKS 1-4, 20-22)	Page 11 - 16(BLOCKS 1-5, 14-16)
Page 2 - 12(BLOCKS 5-11)	Page 12 - 16(BLOCKS 6-13)
Page 3 - 12(BLOCKS 12-19)	Page 13 - 17(BLOCKS 1-4, 23-27)
Page 4 - 13(BLOCKS 1-4, 50, 51)	Page 14 - 17(BLOCKS 5-10, 19-22)
Page 5 - 13(BLOCKS 5-7, 47-49)	Page 15 - 17(BLOCKS 11-18)
Page 6 - 13(BLOCKS 8-11, 43-46)	Page 16 - 18(BLOCKS 1-4, 12-14)
Page 7 - 13(BLOCKS 12-16, 39-42)	Page 17 - 18(BLOCKS 5-11)
Page 8 - 14(BLOCKS 1-4, 12-14)	Page 18 - AE(BLOCKS w, y, aa, ac)
Page 9 - 14(BLOCKS 5-7, 9-11)	Page 19 - AE(BLOCKS n, q, s, u)
Page 10 - 15(BLOCKS 1-5, 7-10)	Page 20 - AB(BLOCKS j, l)

## LEGEND

ARROW INDICATES TIE DISTANCE AS MEASURED FROM RELEVANT BOUNDARY.

- ➔ - SEWER TIE.
- ➔ - STORMWATER TIE.
- ➔ - POTABLE WATER TIE.


P50 20.3 - NBN TIE.



WORKS AS EXECUTED INFORMATION PROVIDED BY  
HUON CONTRACTORS PTY LTD

20-000014


INITIAL ISSUE	DES	DRN	CHK	APP	DATE	AMENDMENT DETAILS
	BC	JB	<i>JB</i>	<i>JB</i>	21-05-24	
AMENDMENTS						

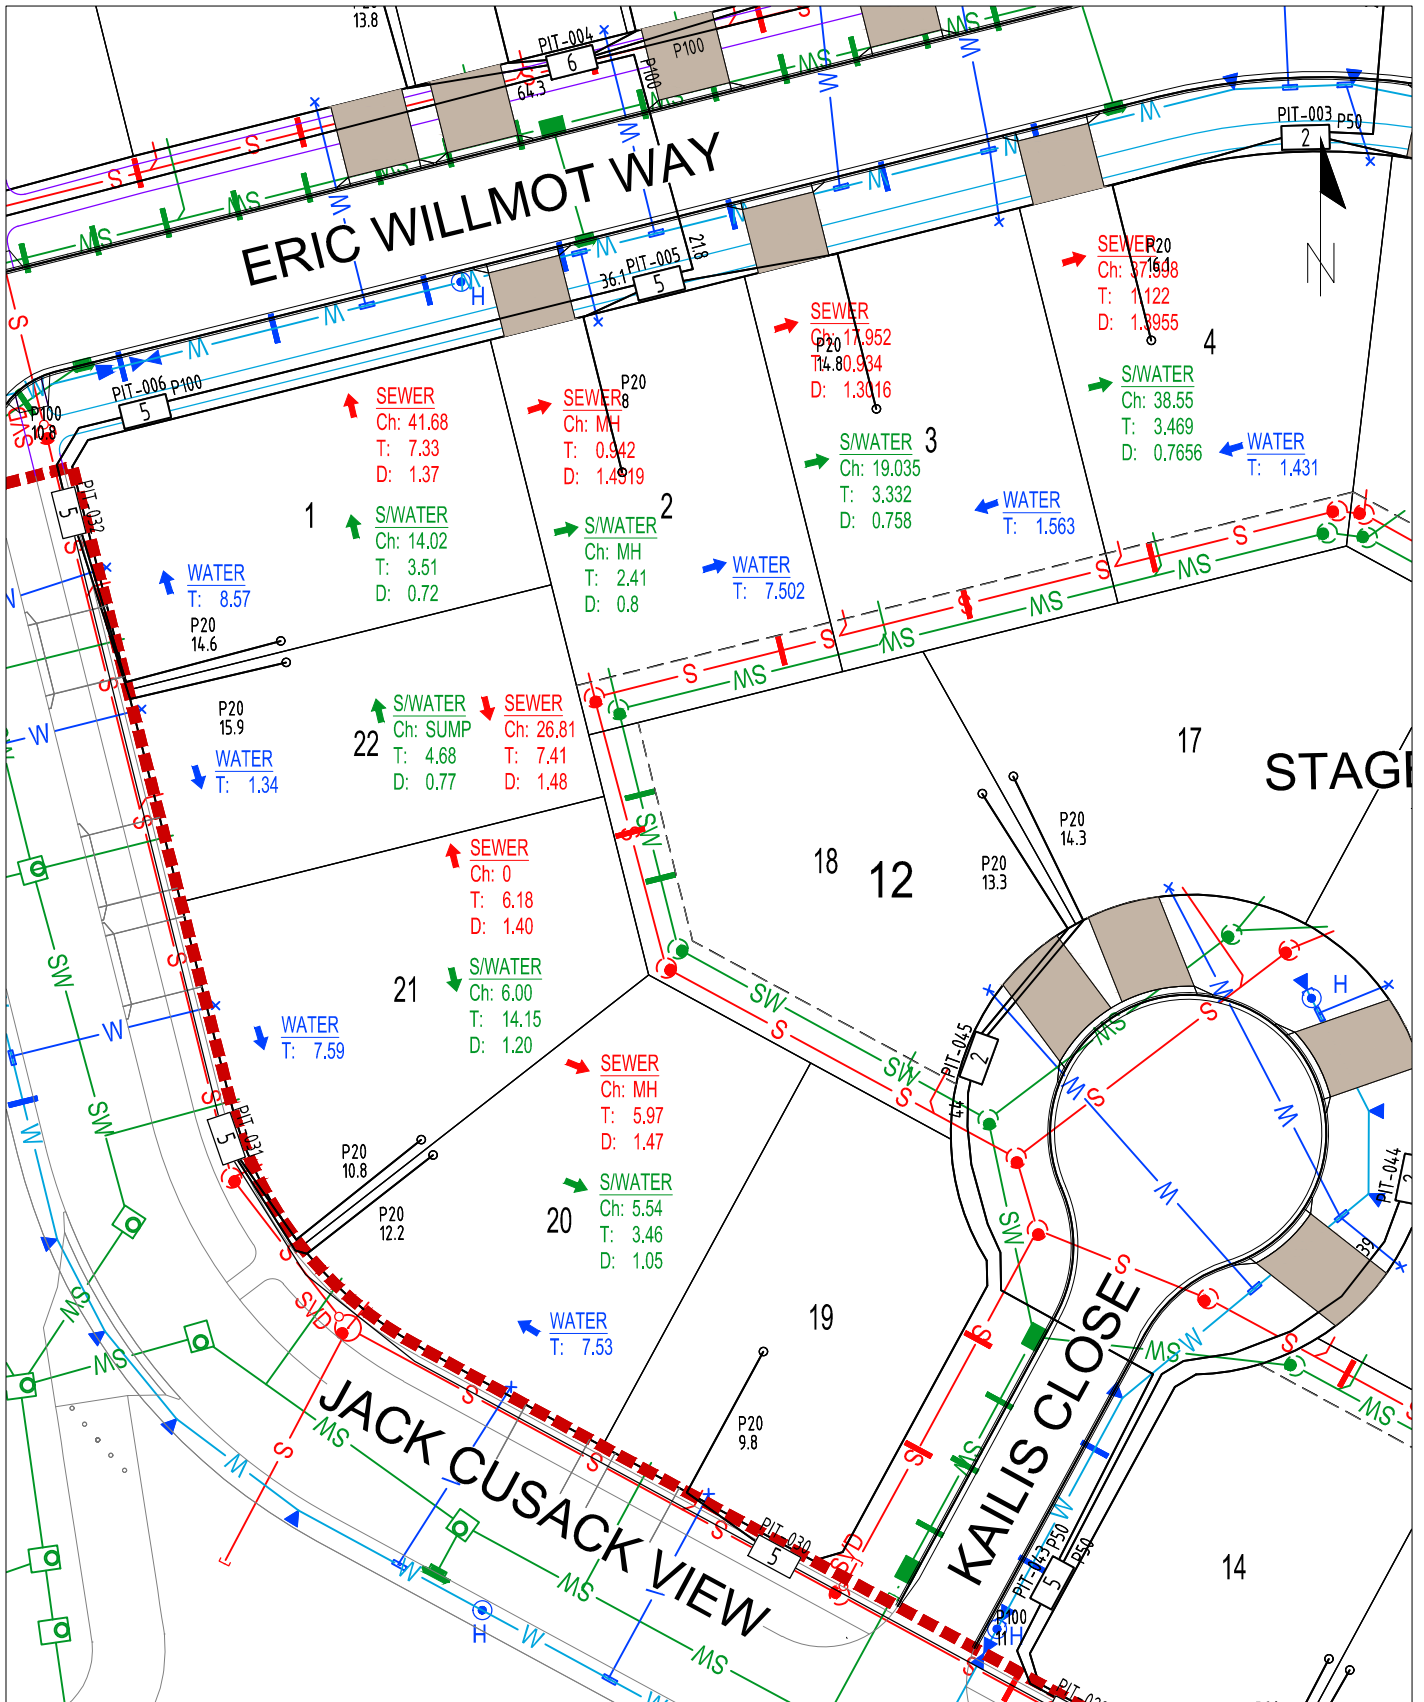

SECTION 12 BLOCKS 1-4, 20-22

WORKS AS EXECUTED INFORMATION PROVIDED BY  
HUON CONTRACTORS PTY LTD


MACNAMARA EDP1 1D

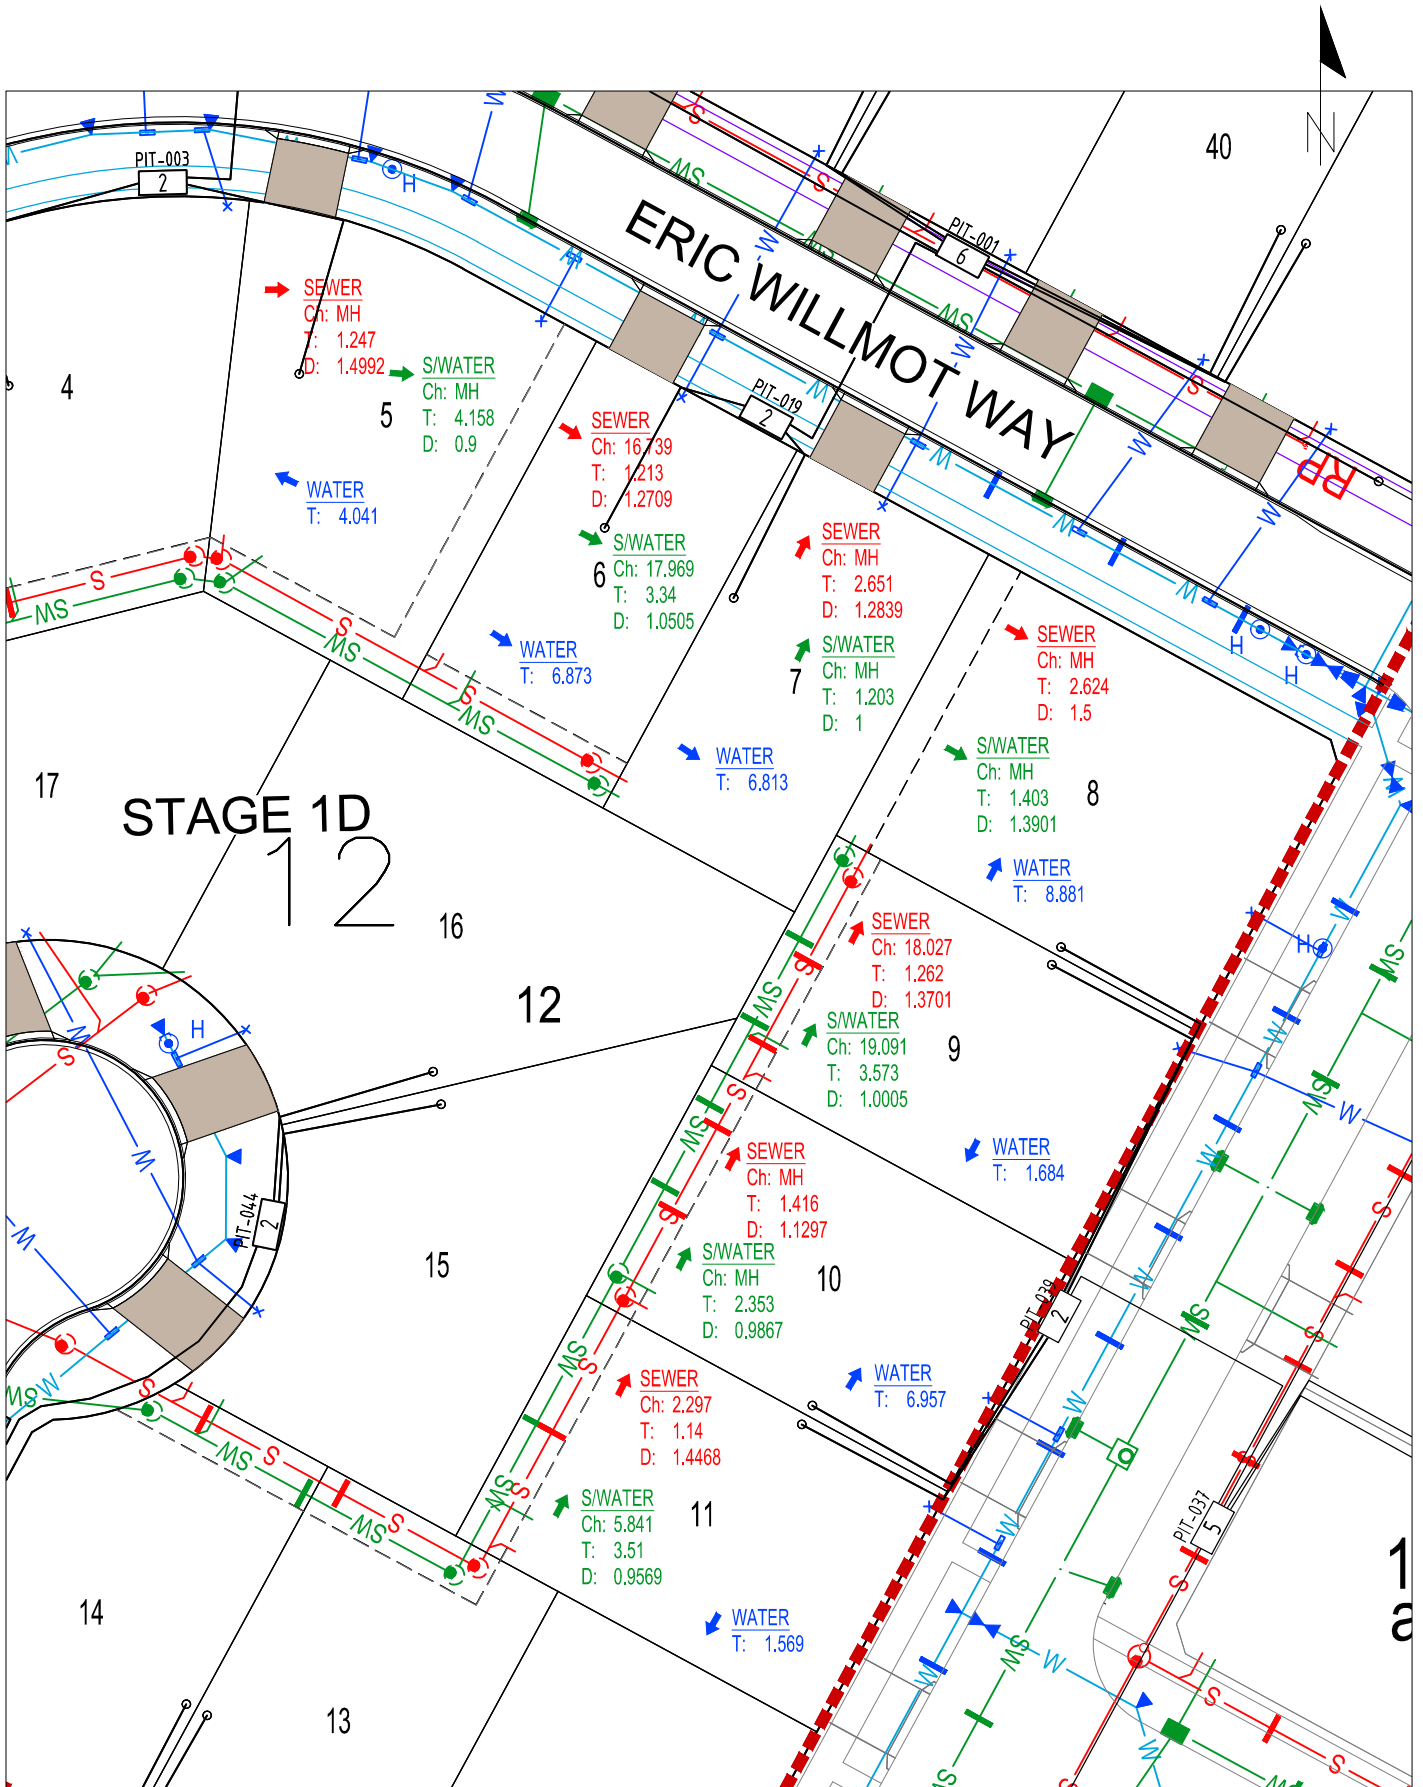

WORKS AS EXECUTED INFORMATION PROVIDED BY  
 HUON CONTRACTORS PTY LTD

**MACNAMARA EDP1 1D**



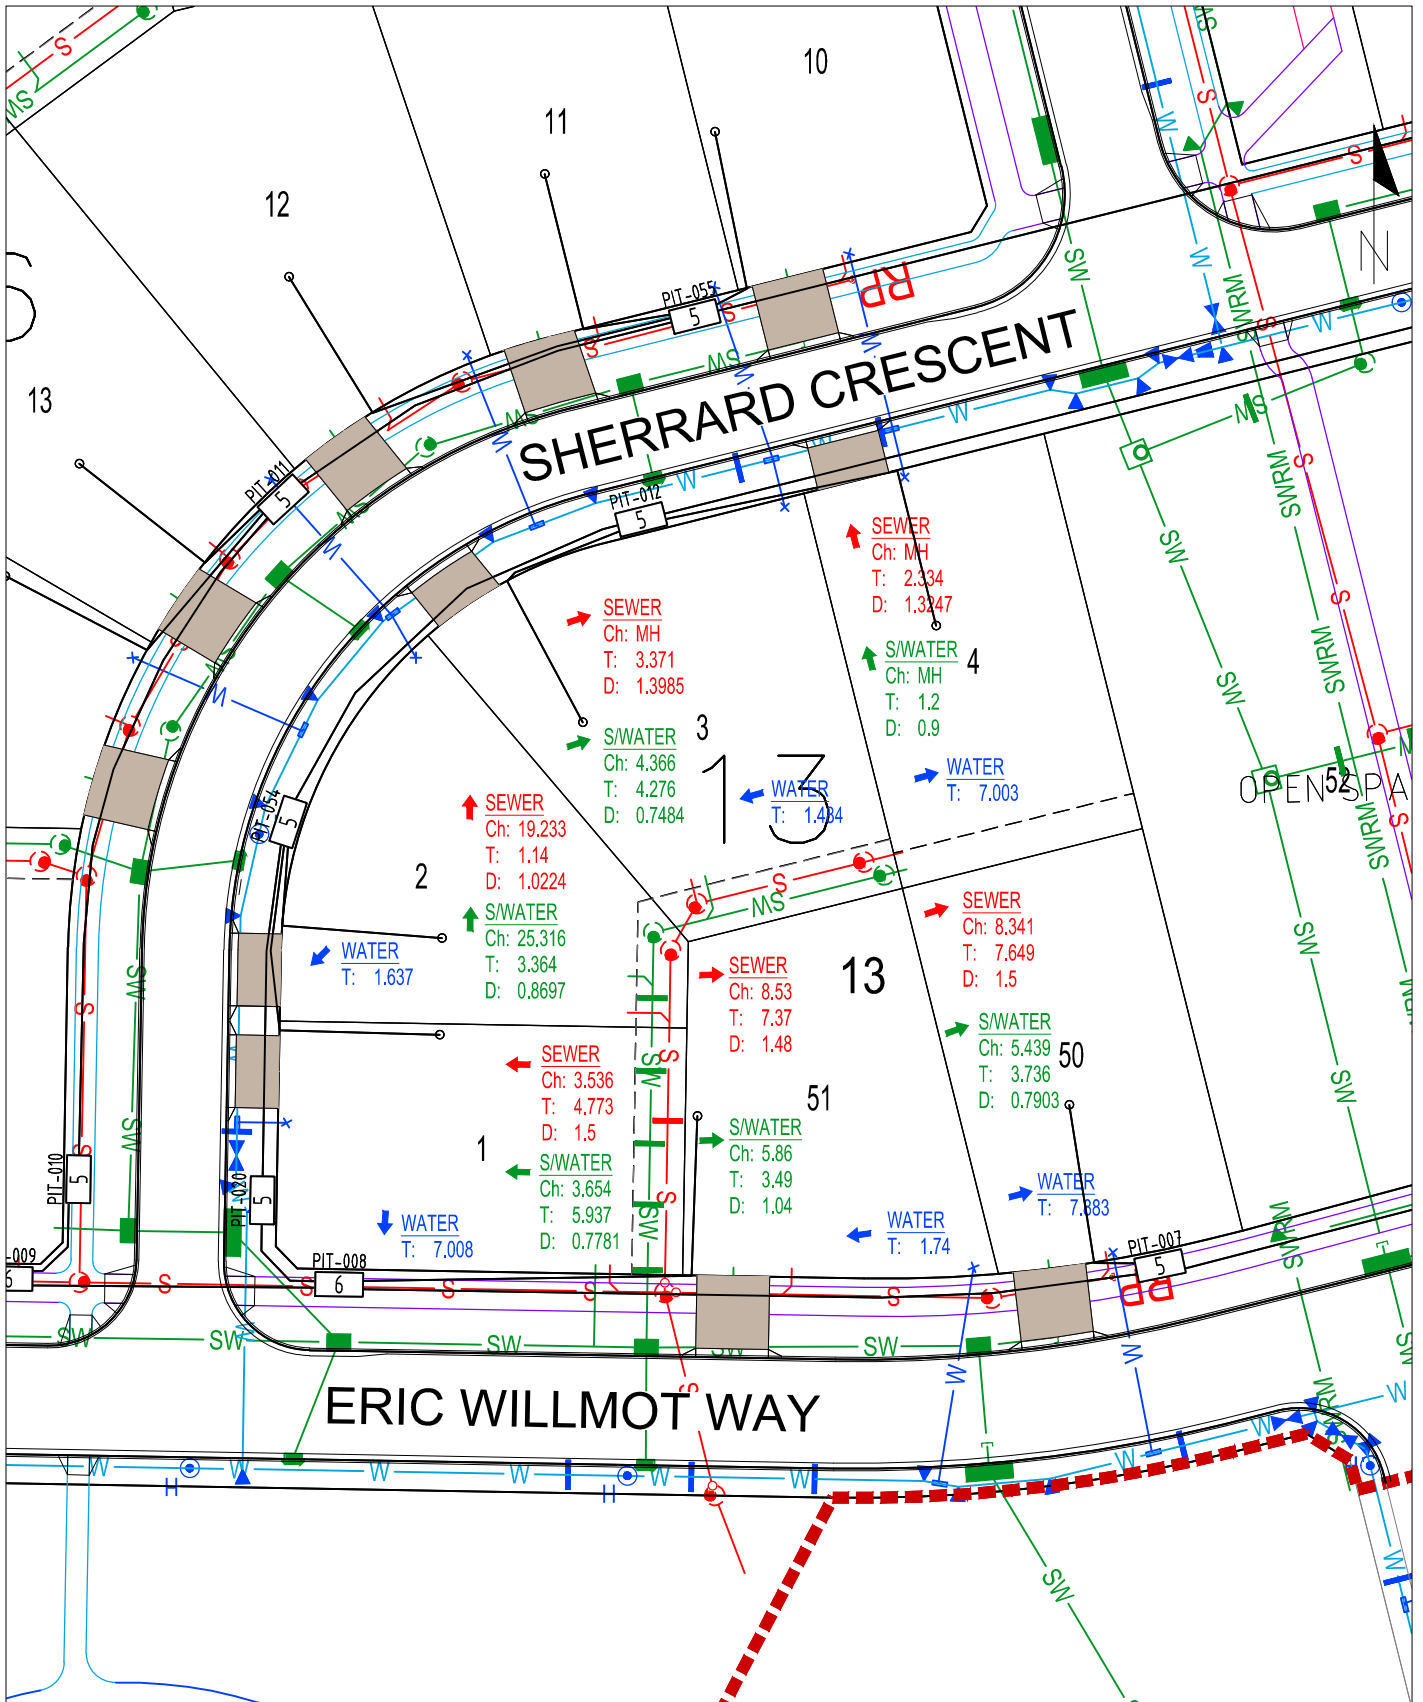


SECTION 13 BLOCKS 1-4, 50, 51

WORKS AS EXECUTED INFORMATION PROVIDED BY  
HUON CONTRACTORS PTY LTD


MACNAMARA EDP1 1D



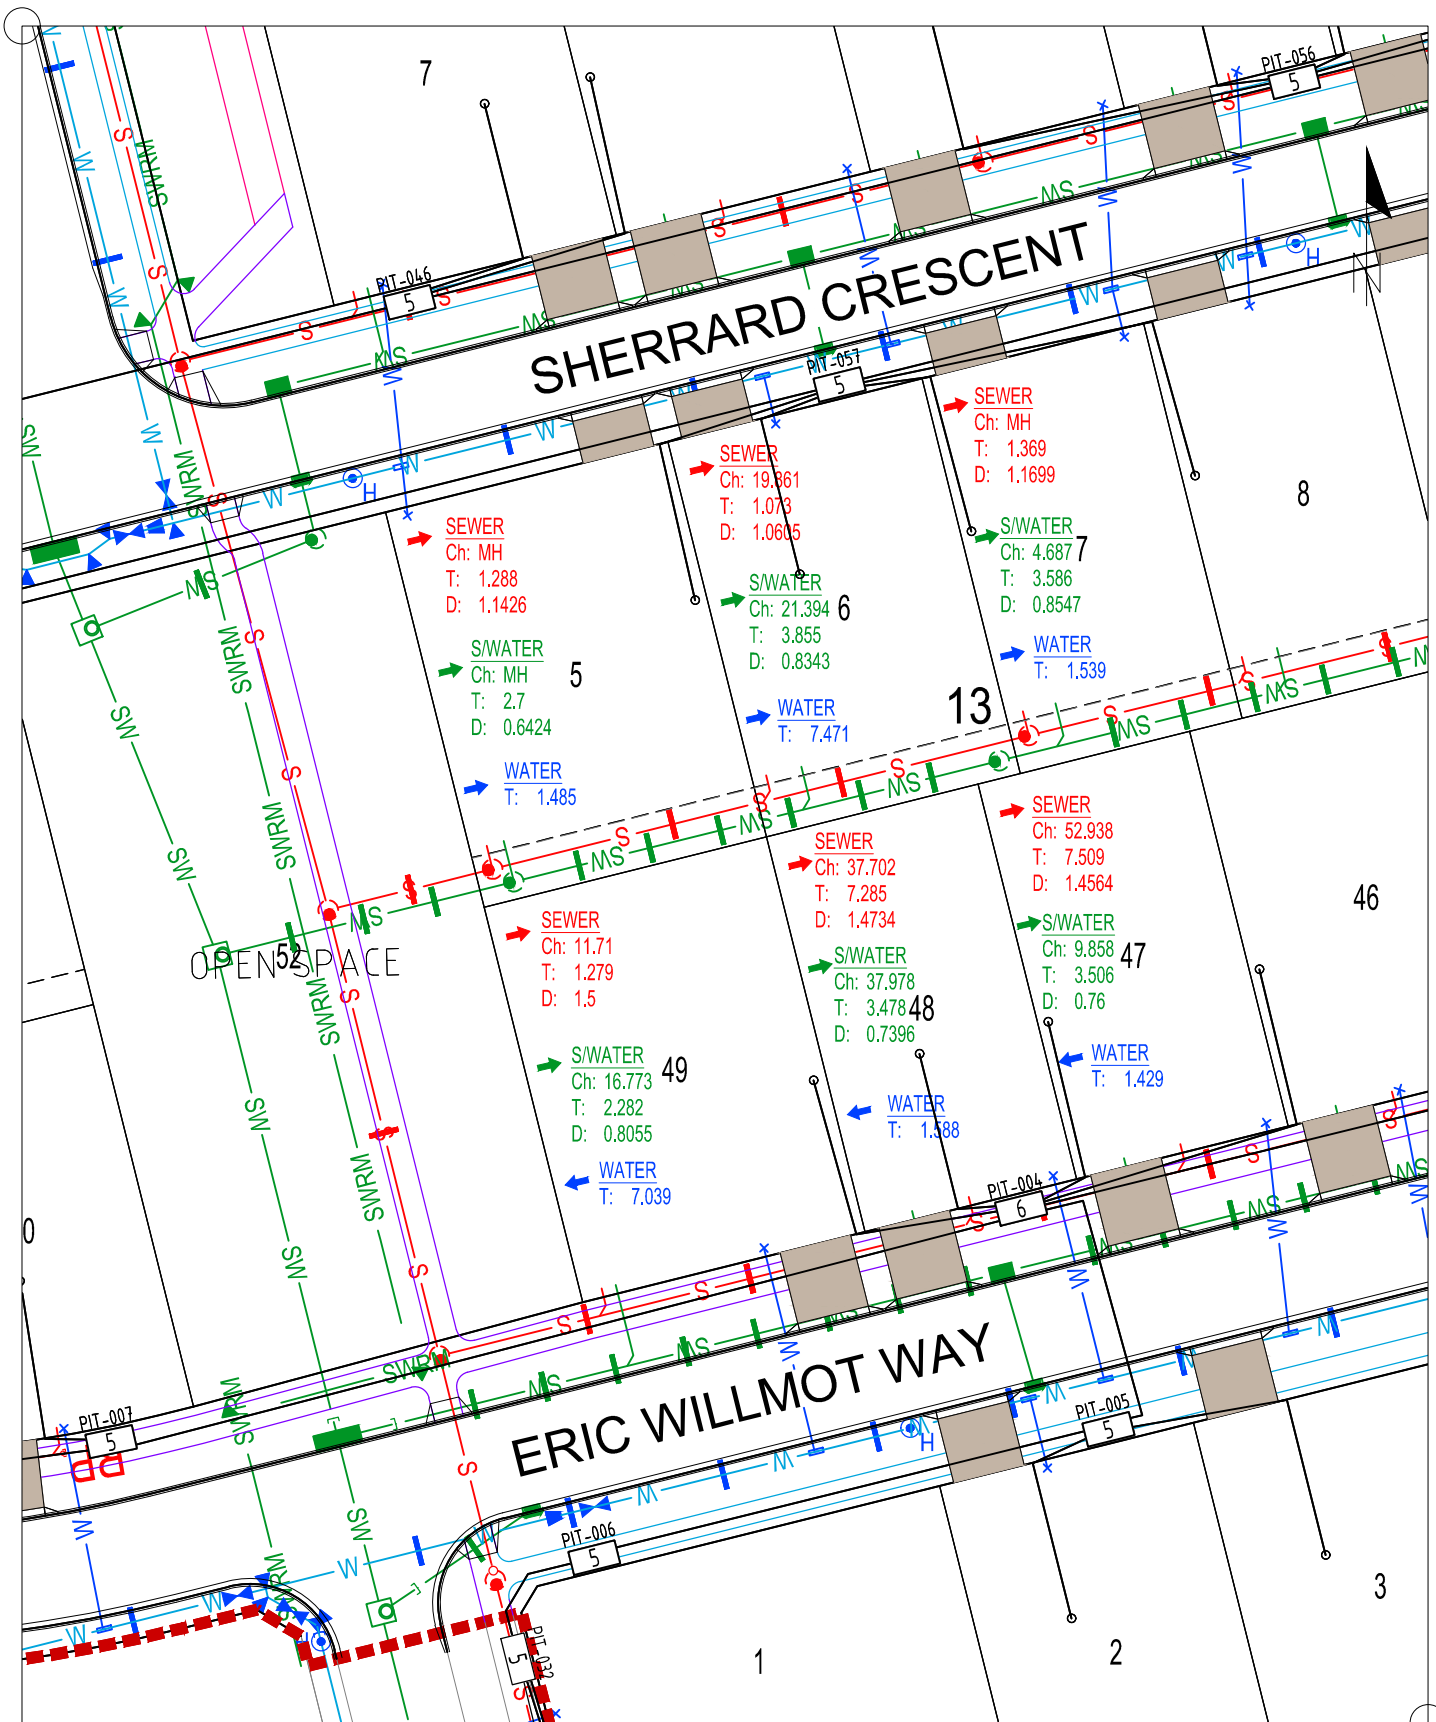


SECTION 13 BLOCKS 5-7, 47-49

WORKS AS EXECUTED INFORMATION PROVIDED BY  
HUON CONTRACTORS PTY LTD

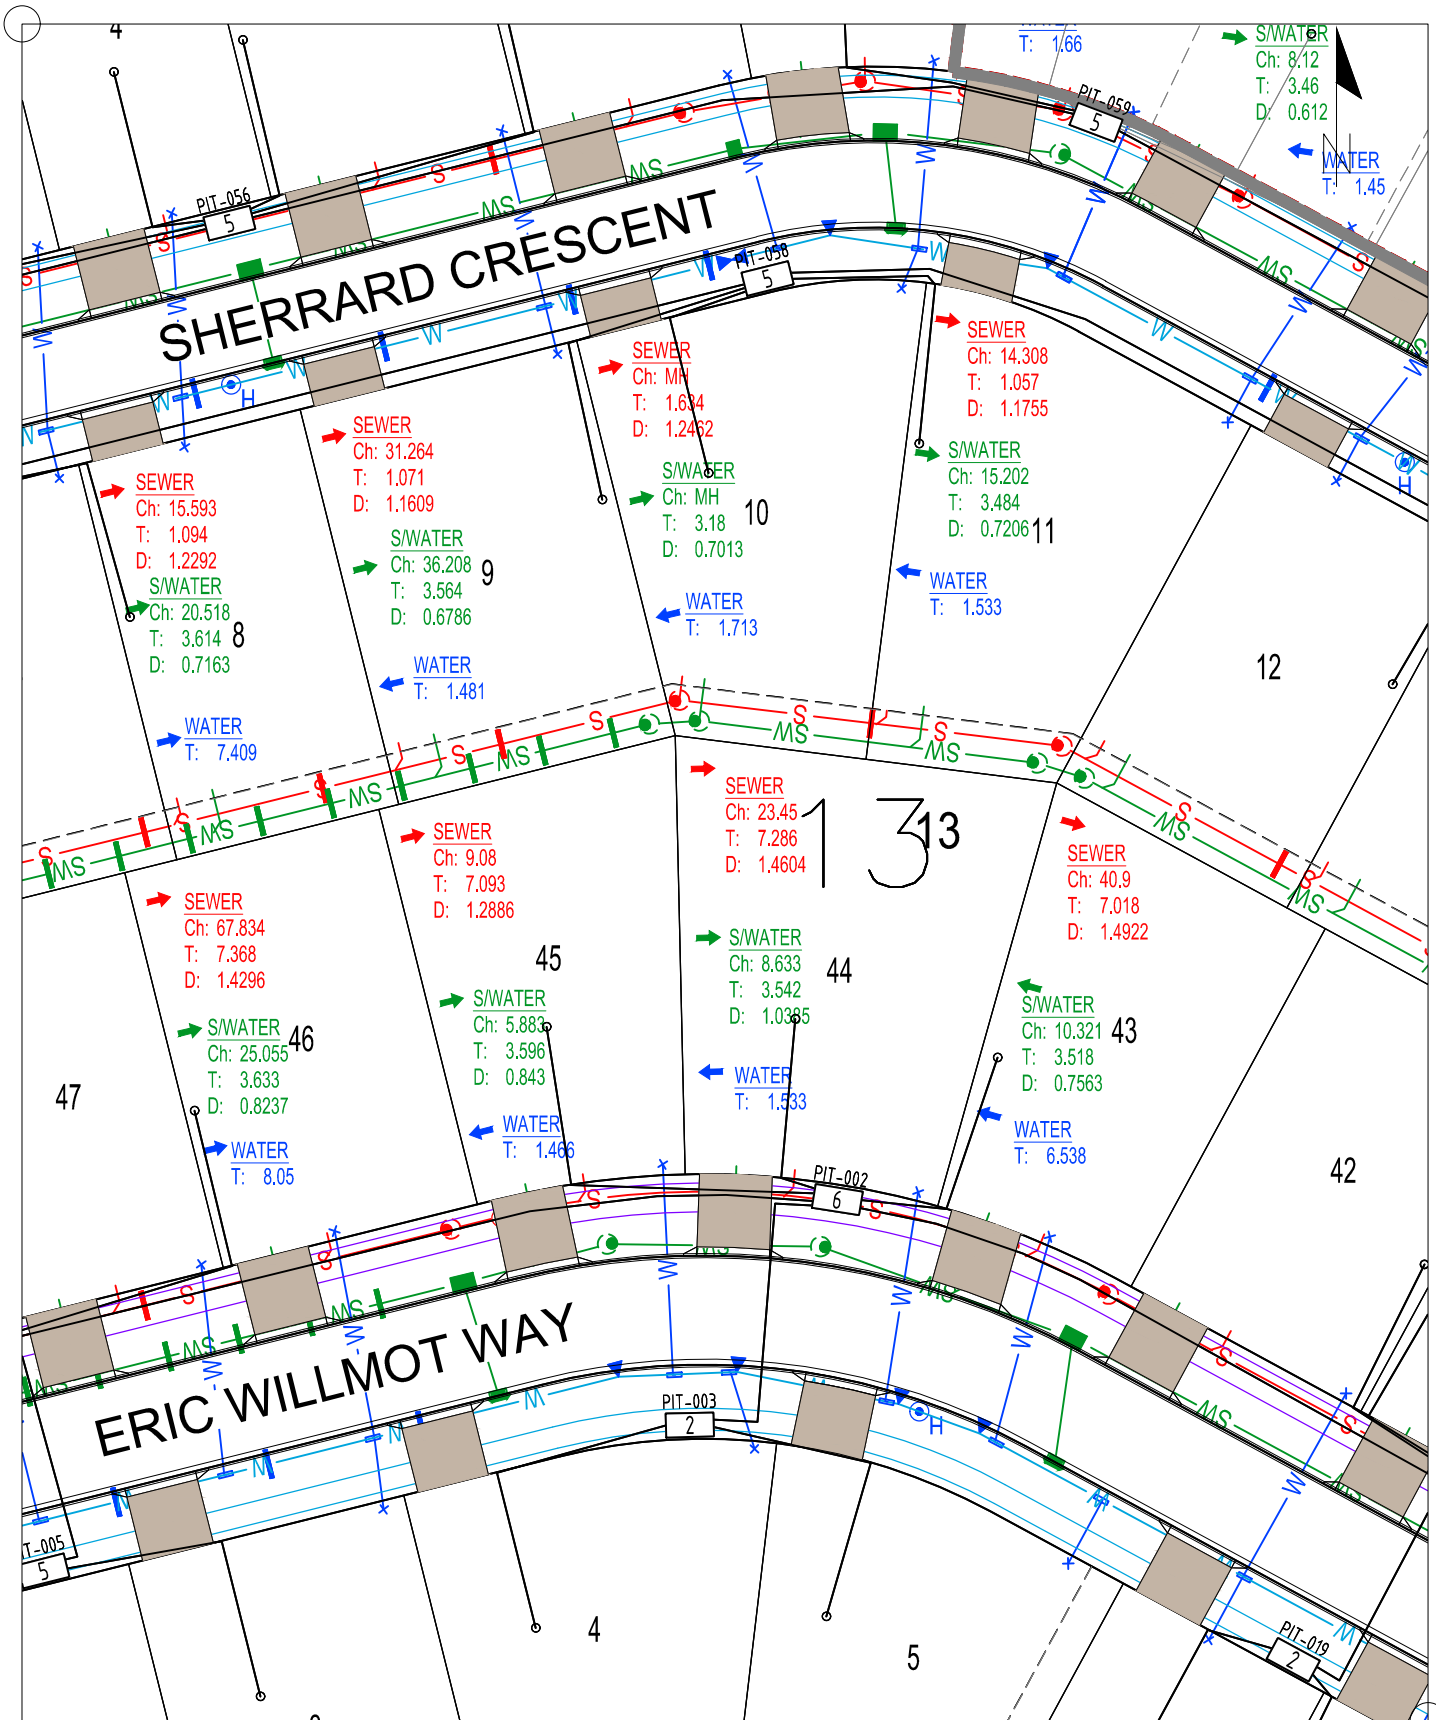

WORKS AS EXECUTED INFORMATION PROVIDED BY  
HUON CONTRACTORS PTY LTD

**MACNAMARA EDP1 1D**

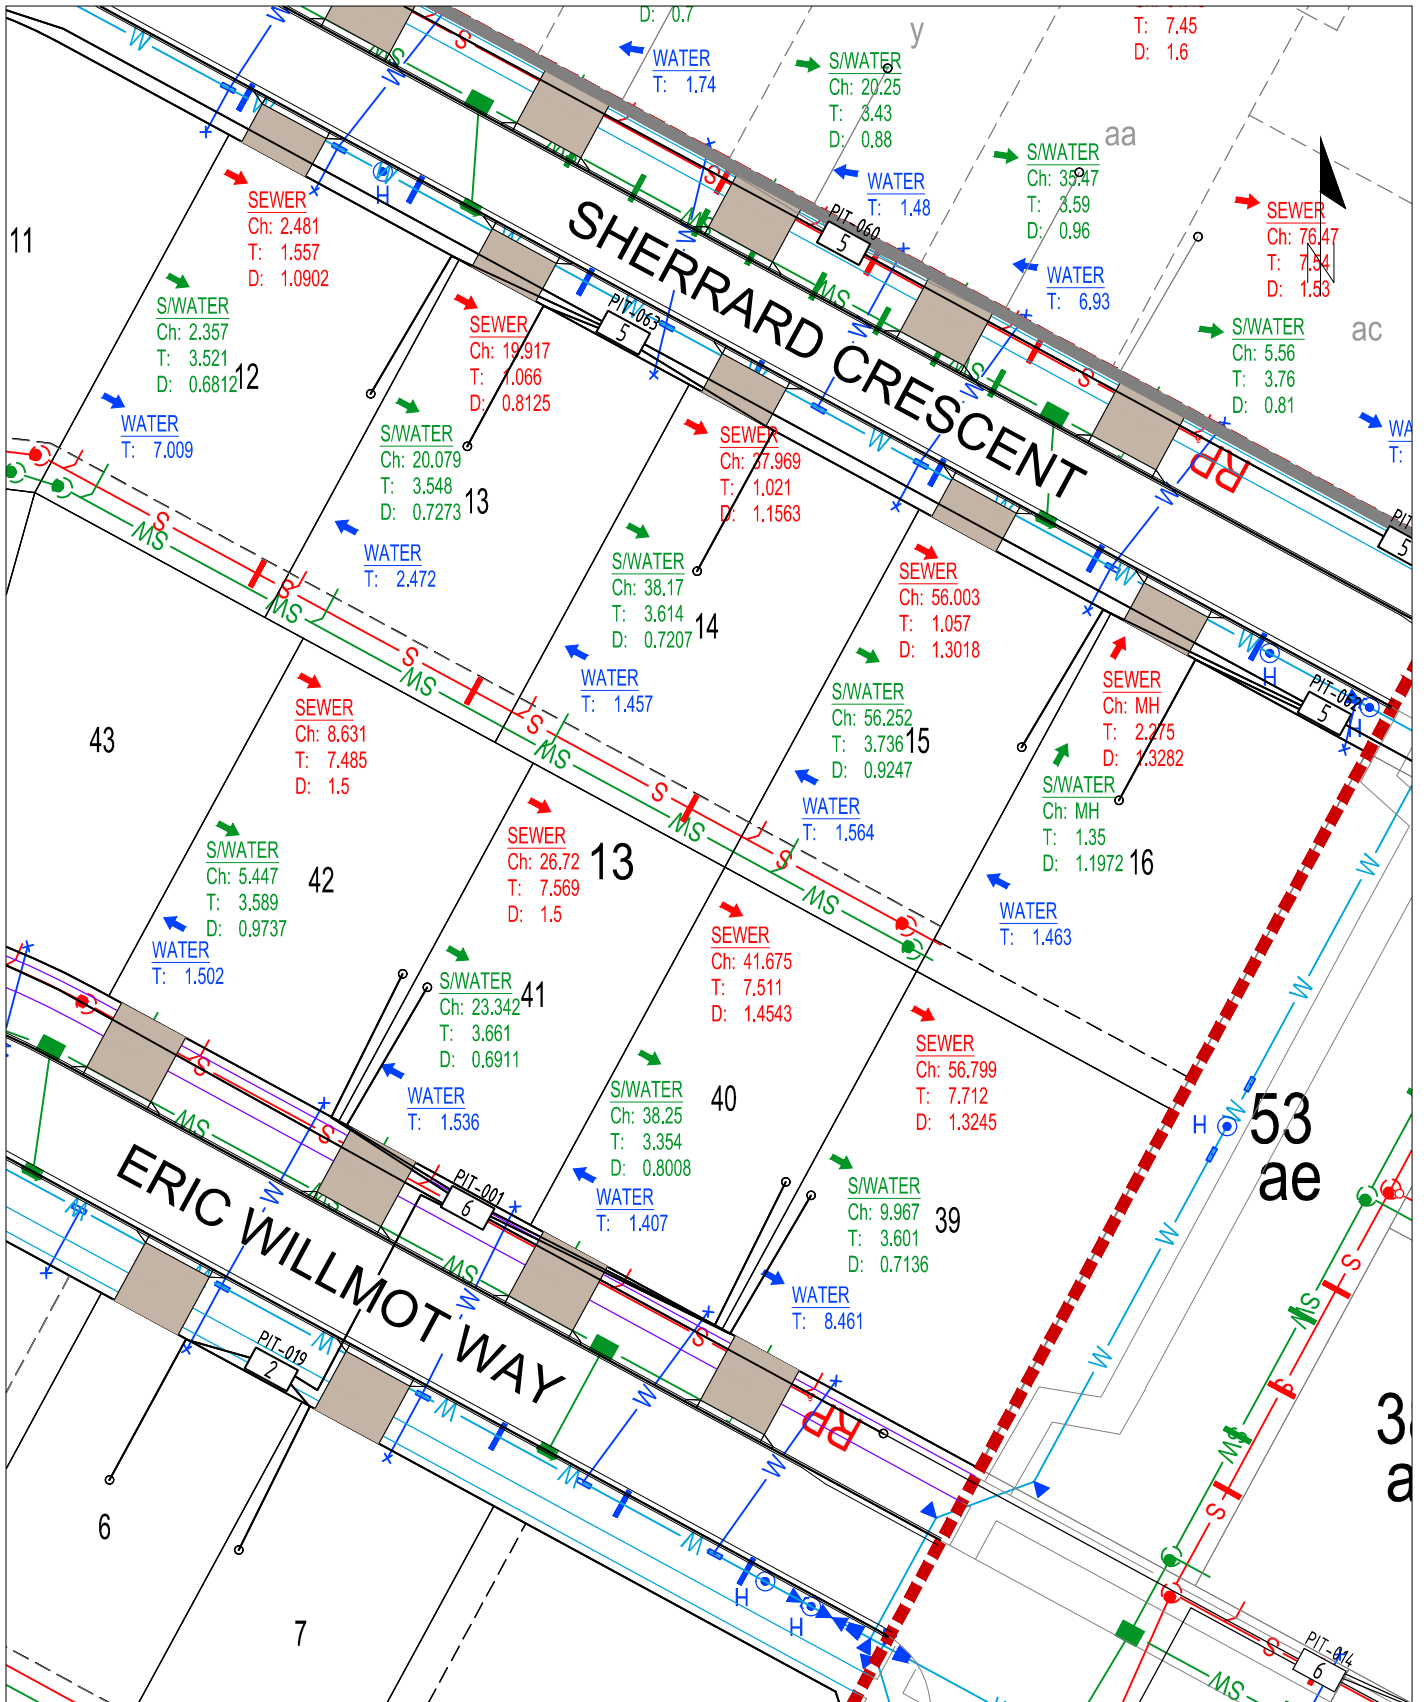


SECTION 13 BLOCKS 12-16, 39-42

WORKS AS EXECUTED INFORMATION PROVIDED BY  
HUON CONTRACTORS PTY LTD


MACNAMARA EDP1 1D



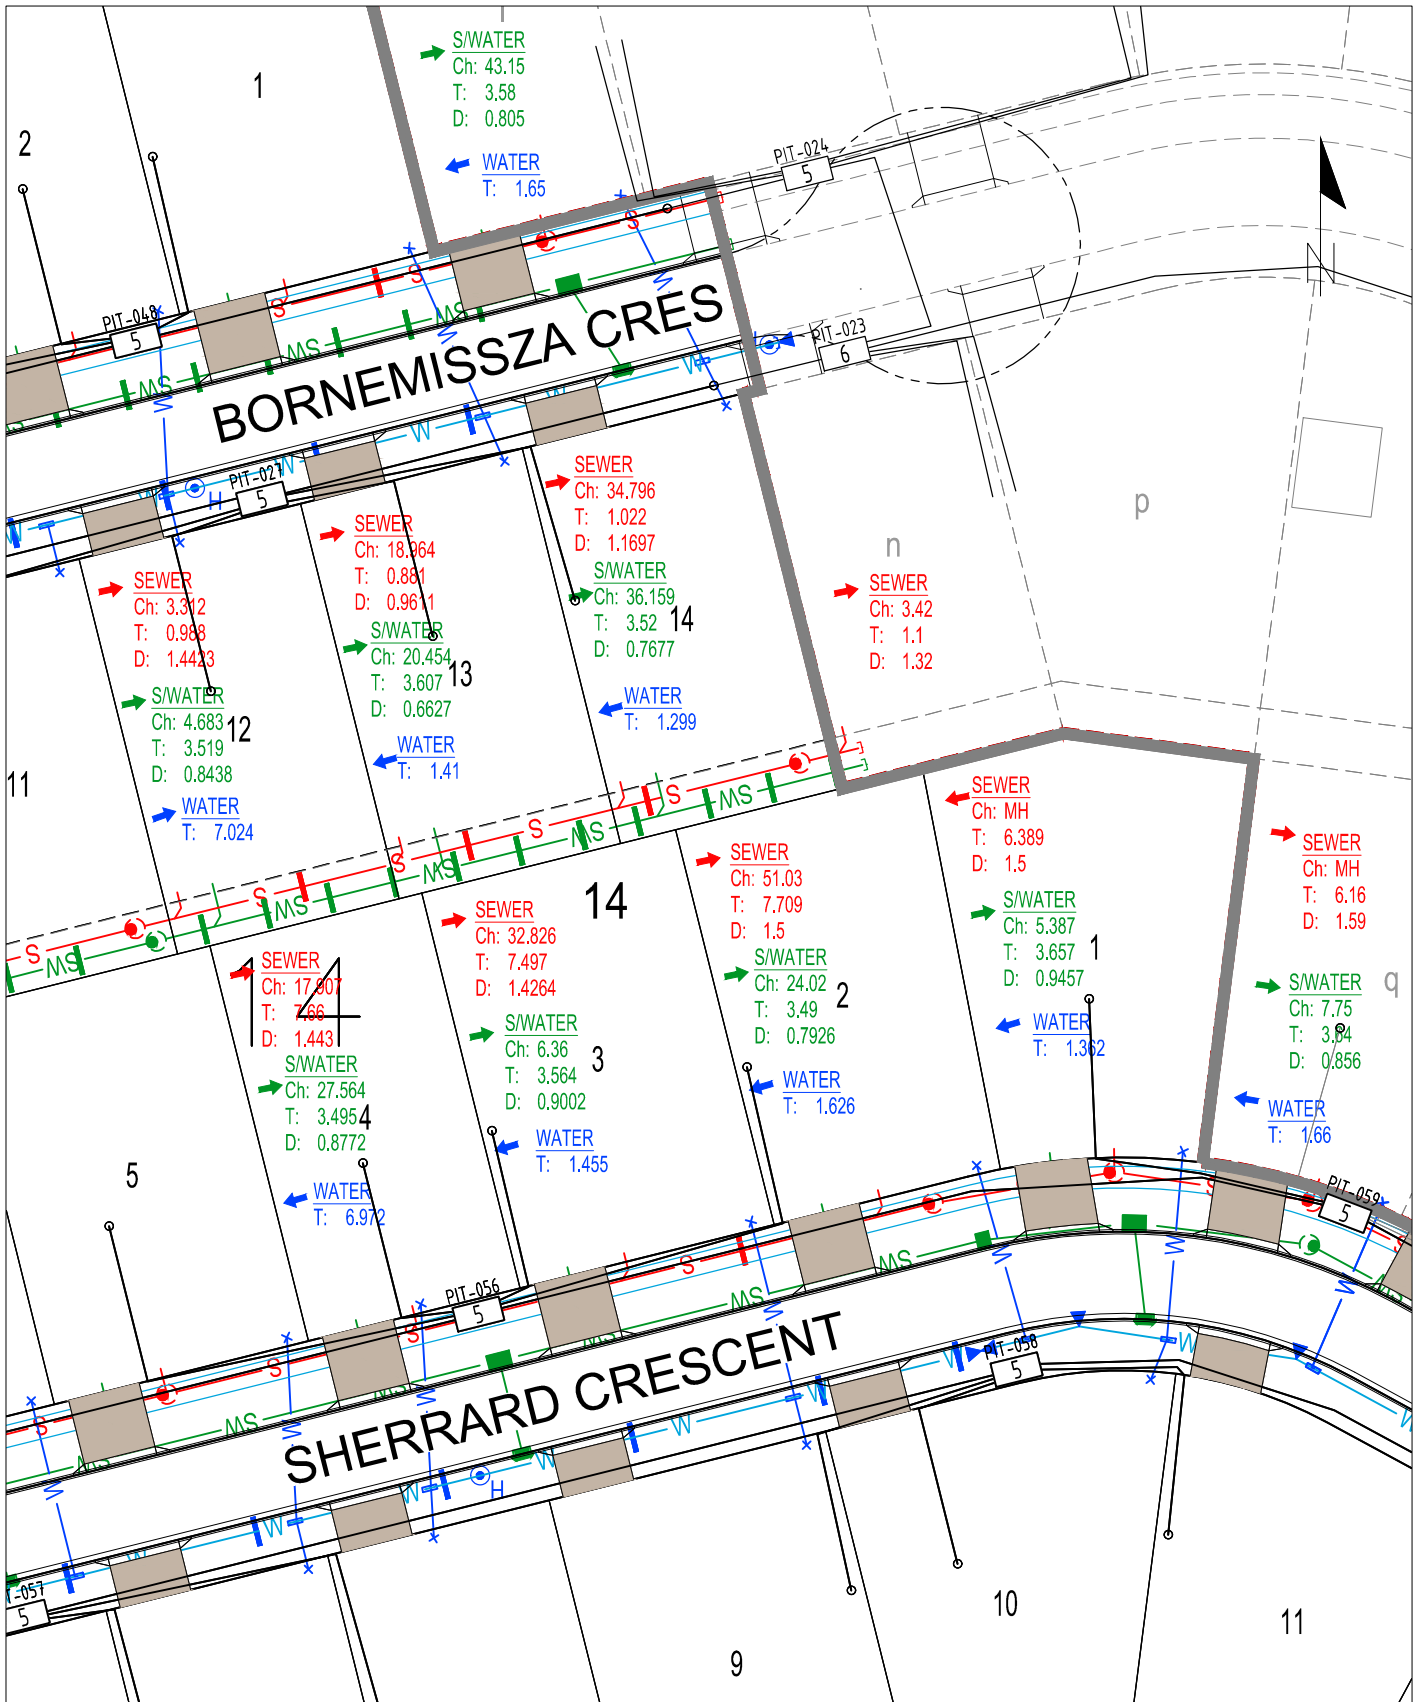

SECTION 14 BLOCKS 1-4, 12-14

WORKS AS EXECUTED INFORMATION PROVIDED BY  
HUON CONTRACTORS PTY LTD

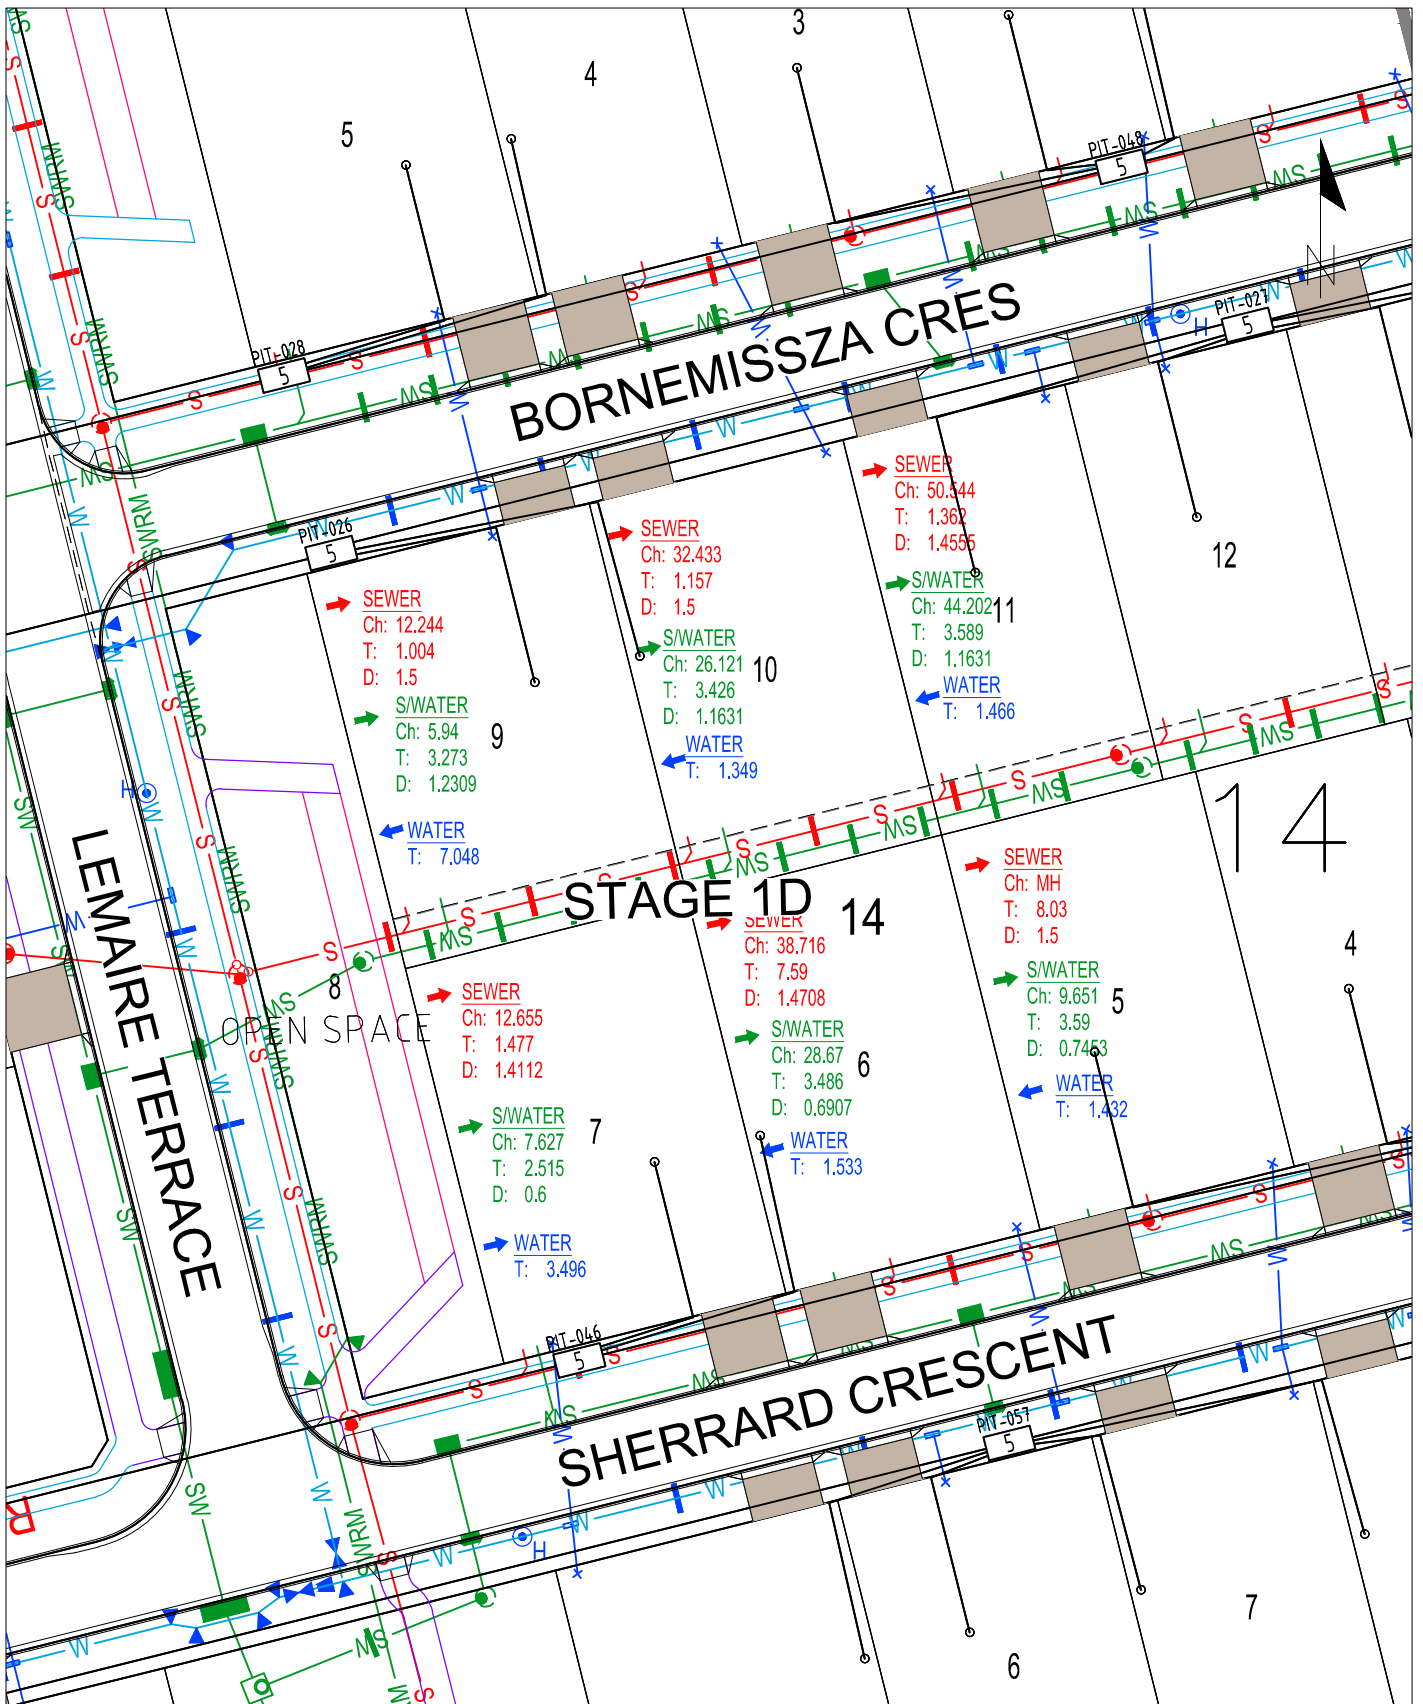

SECTION 14 BLOCKS 5-7, 9-11

WORKS AS EXECUTED INFORMATION PROVIDED BY  
HUON CONTRACTORS PTY LTD


MACNAMARA EDP1 1D










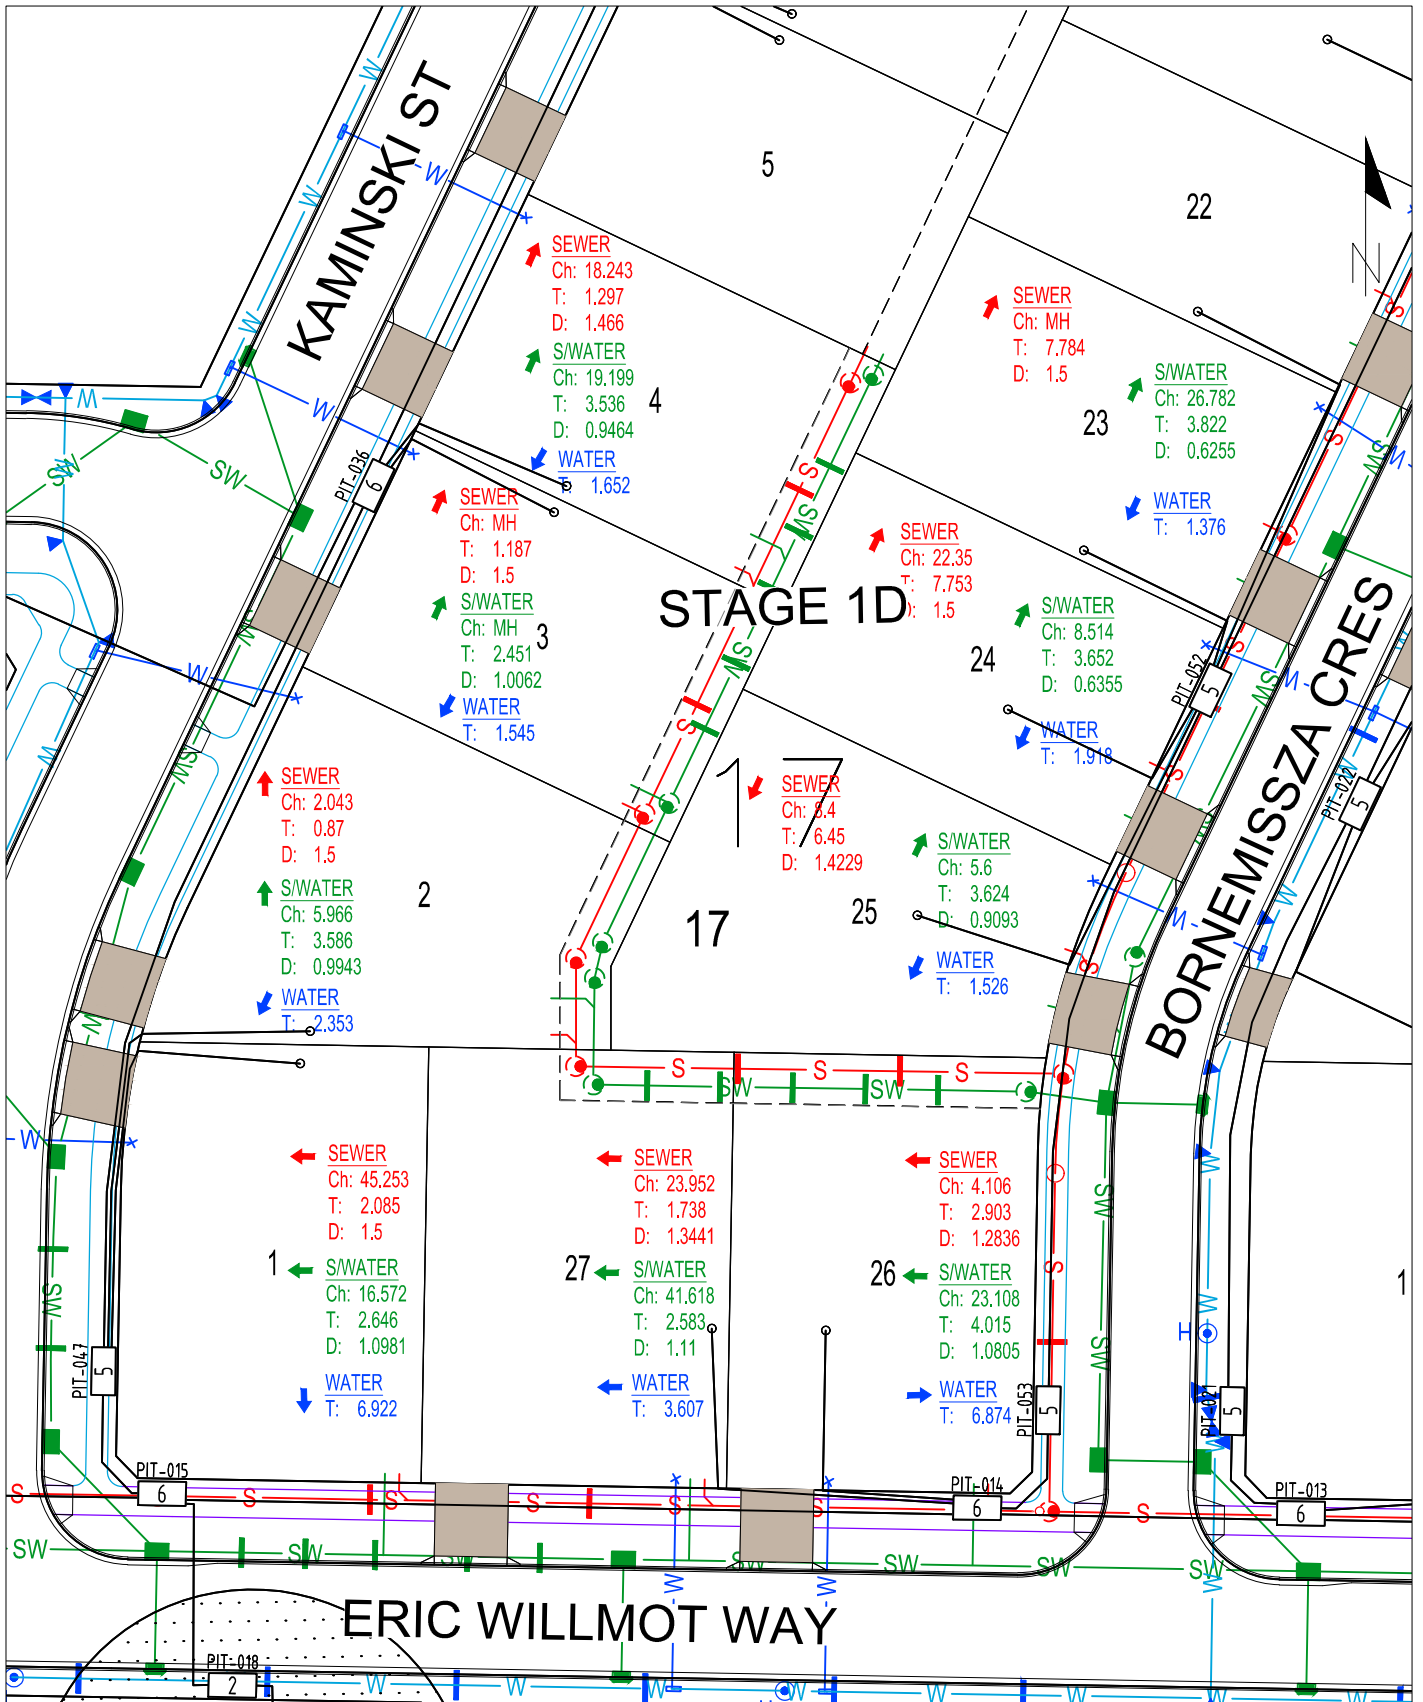


WORKS AS EXECUTED INFORMATION PROVIDED BY  
 HUON CONTRACTORS PTY LTD

**MACNAMARA EDP1 1D**

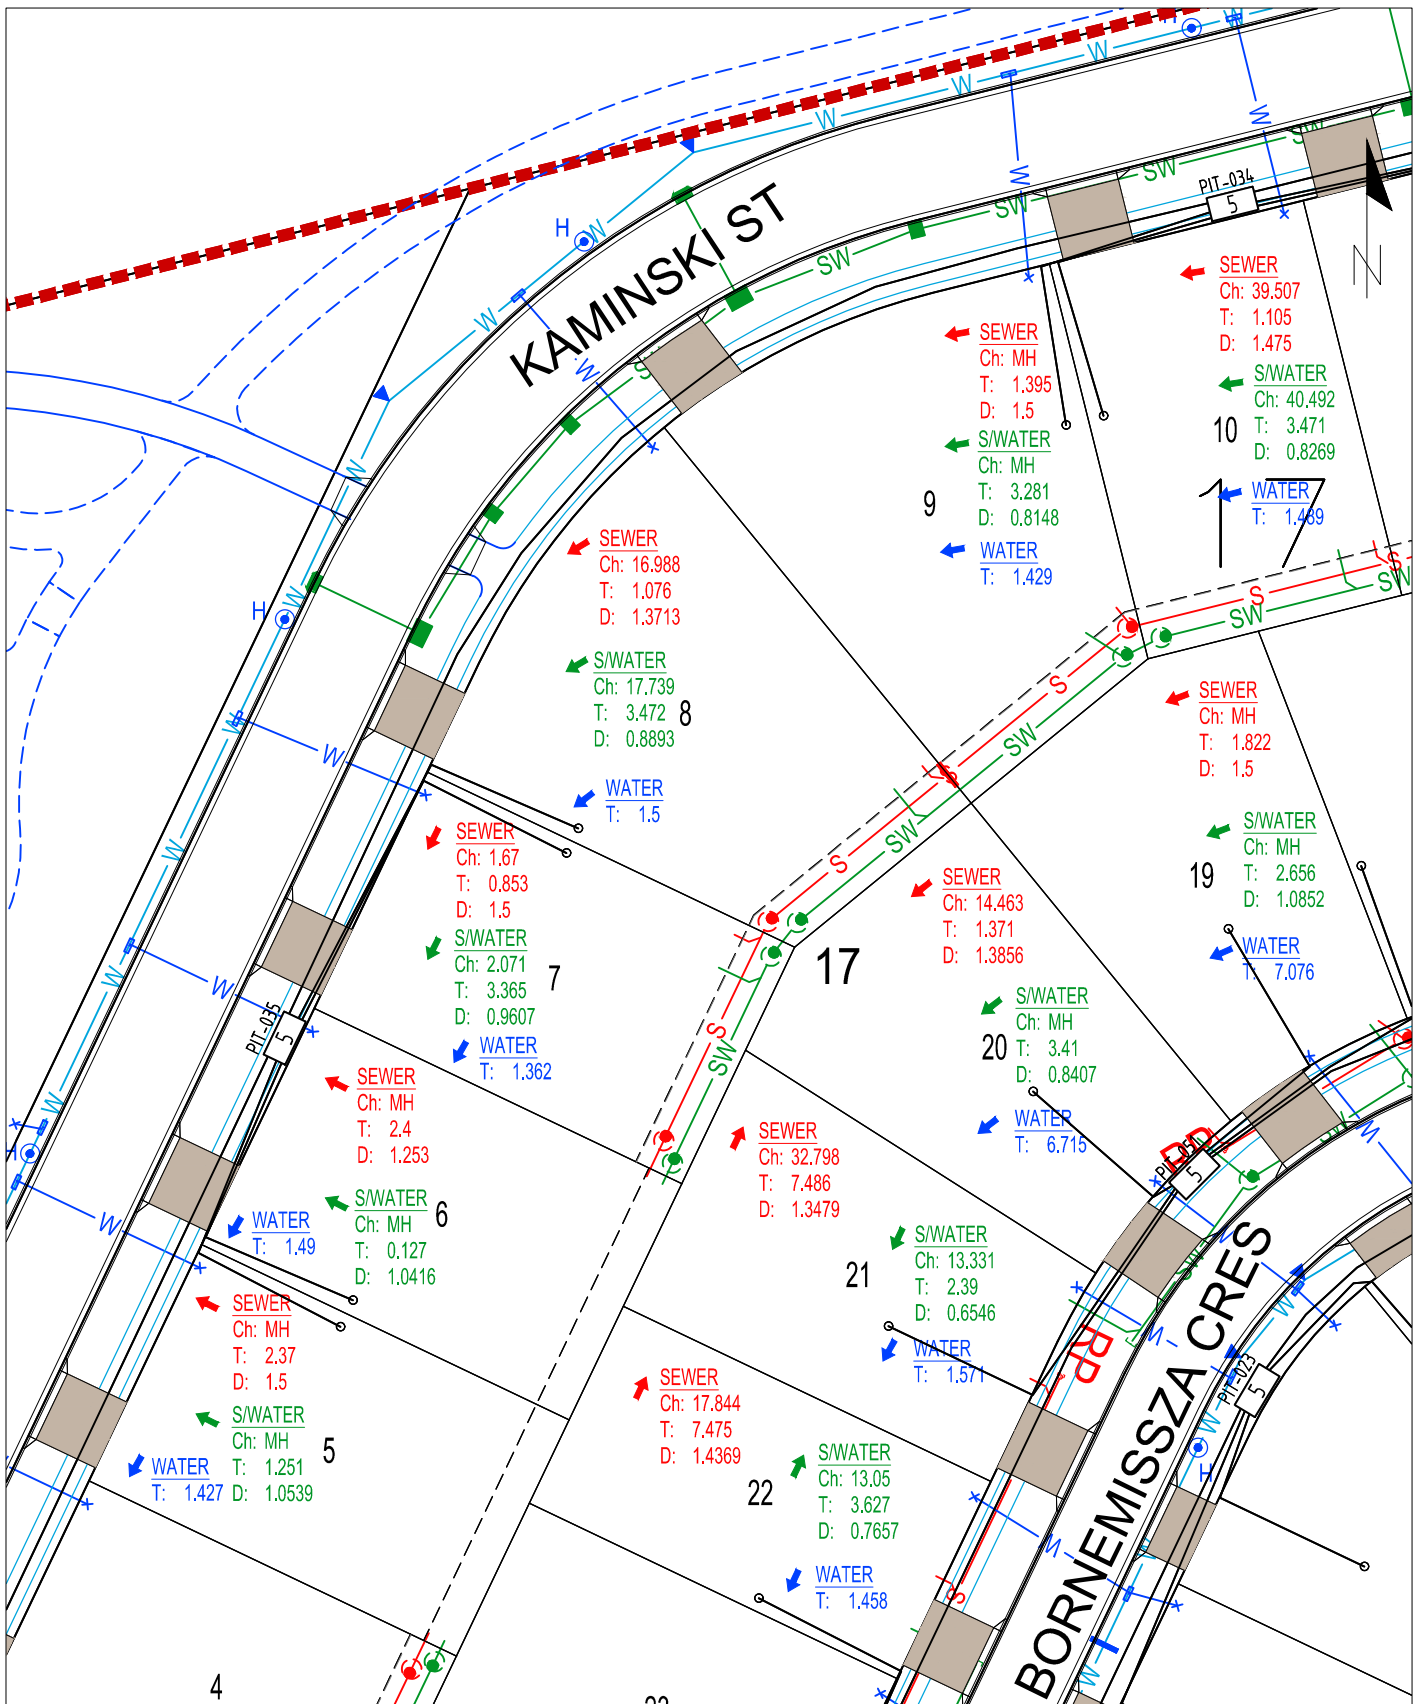


WORKS AS EXECUTED INFORMATION PROVIDED BY  
HUON CONTRACTORS PTY LTD

**MACNAMARA EDP1 1D**

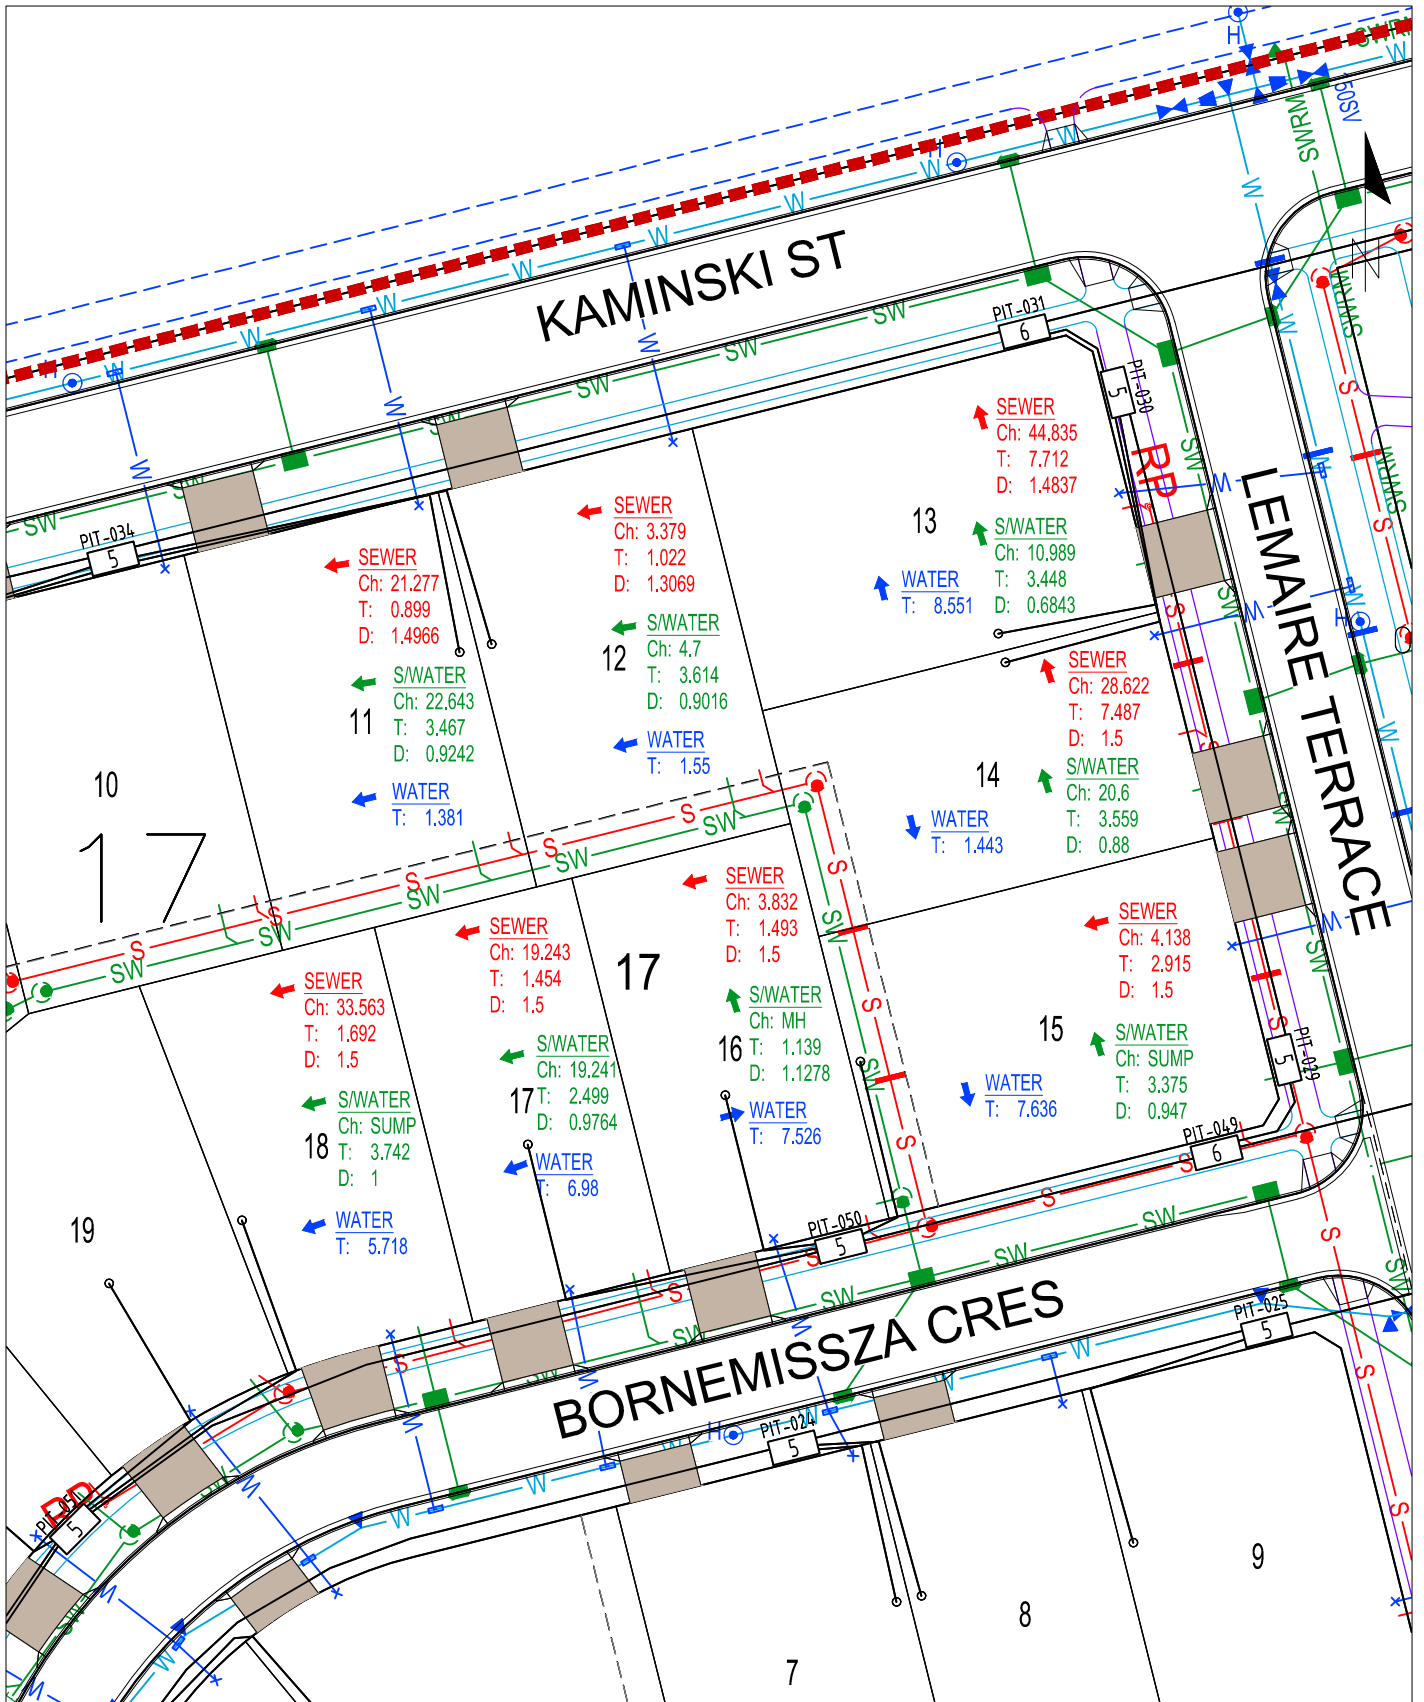


SECTION 17 BLOCKS 11-18

WORKS AS EXECUTED INFORMATION PROVIDED BY  
HUON CONTRACTORS PTY LTD

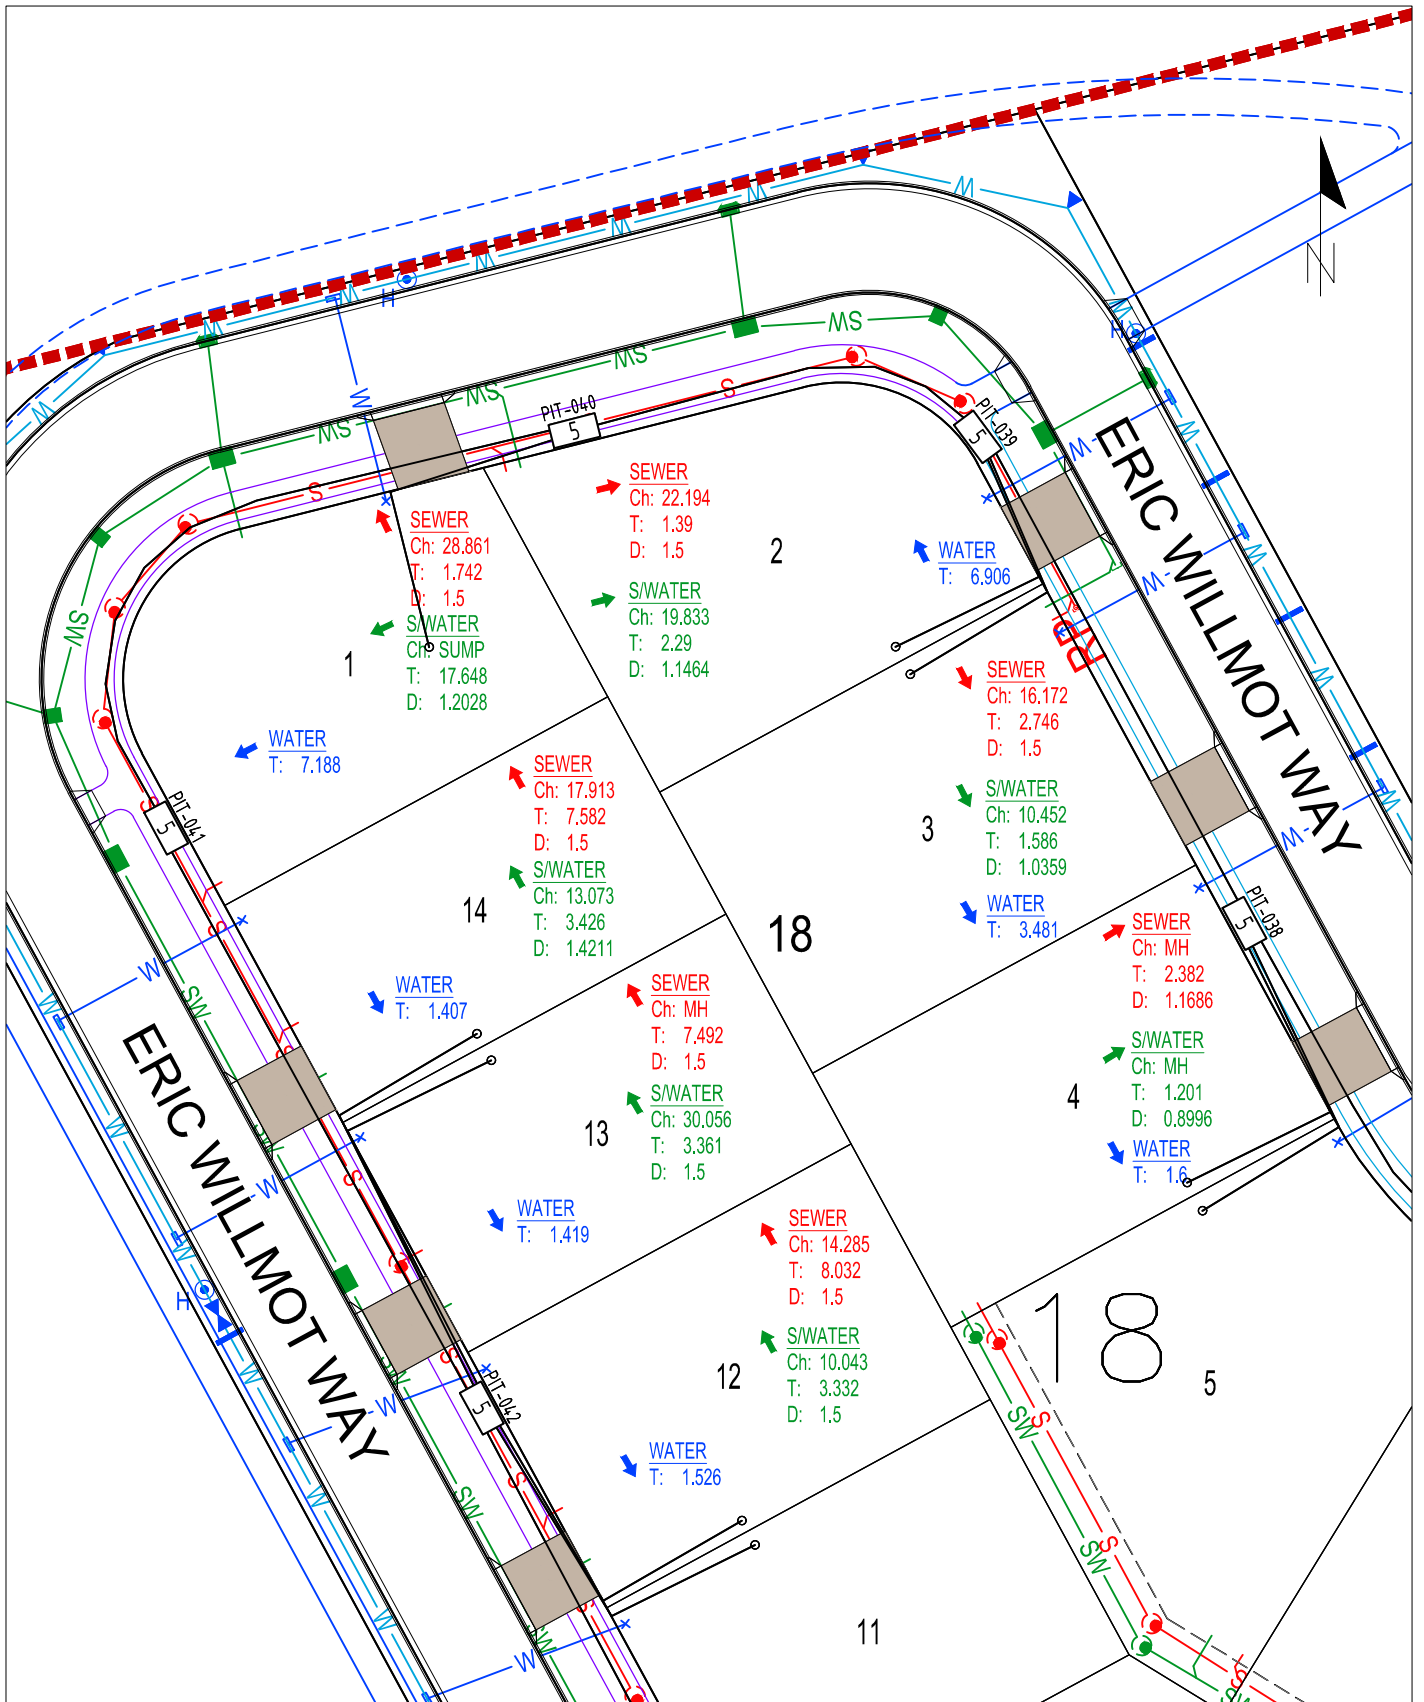

SECTION 17 BLOCKS 1-4, 12-14


WORKS AS EXECUTED INFORMATION PROVIDED BY  
HUON CONTRACTORS PTY LTD

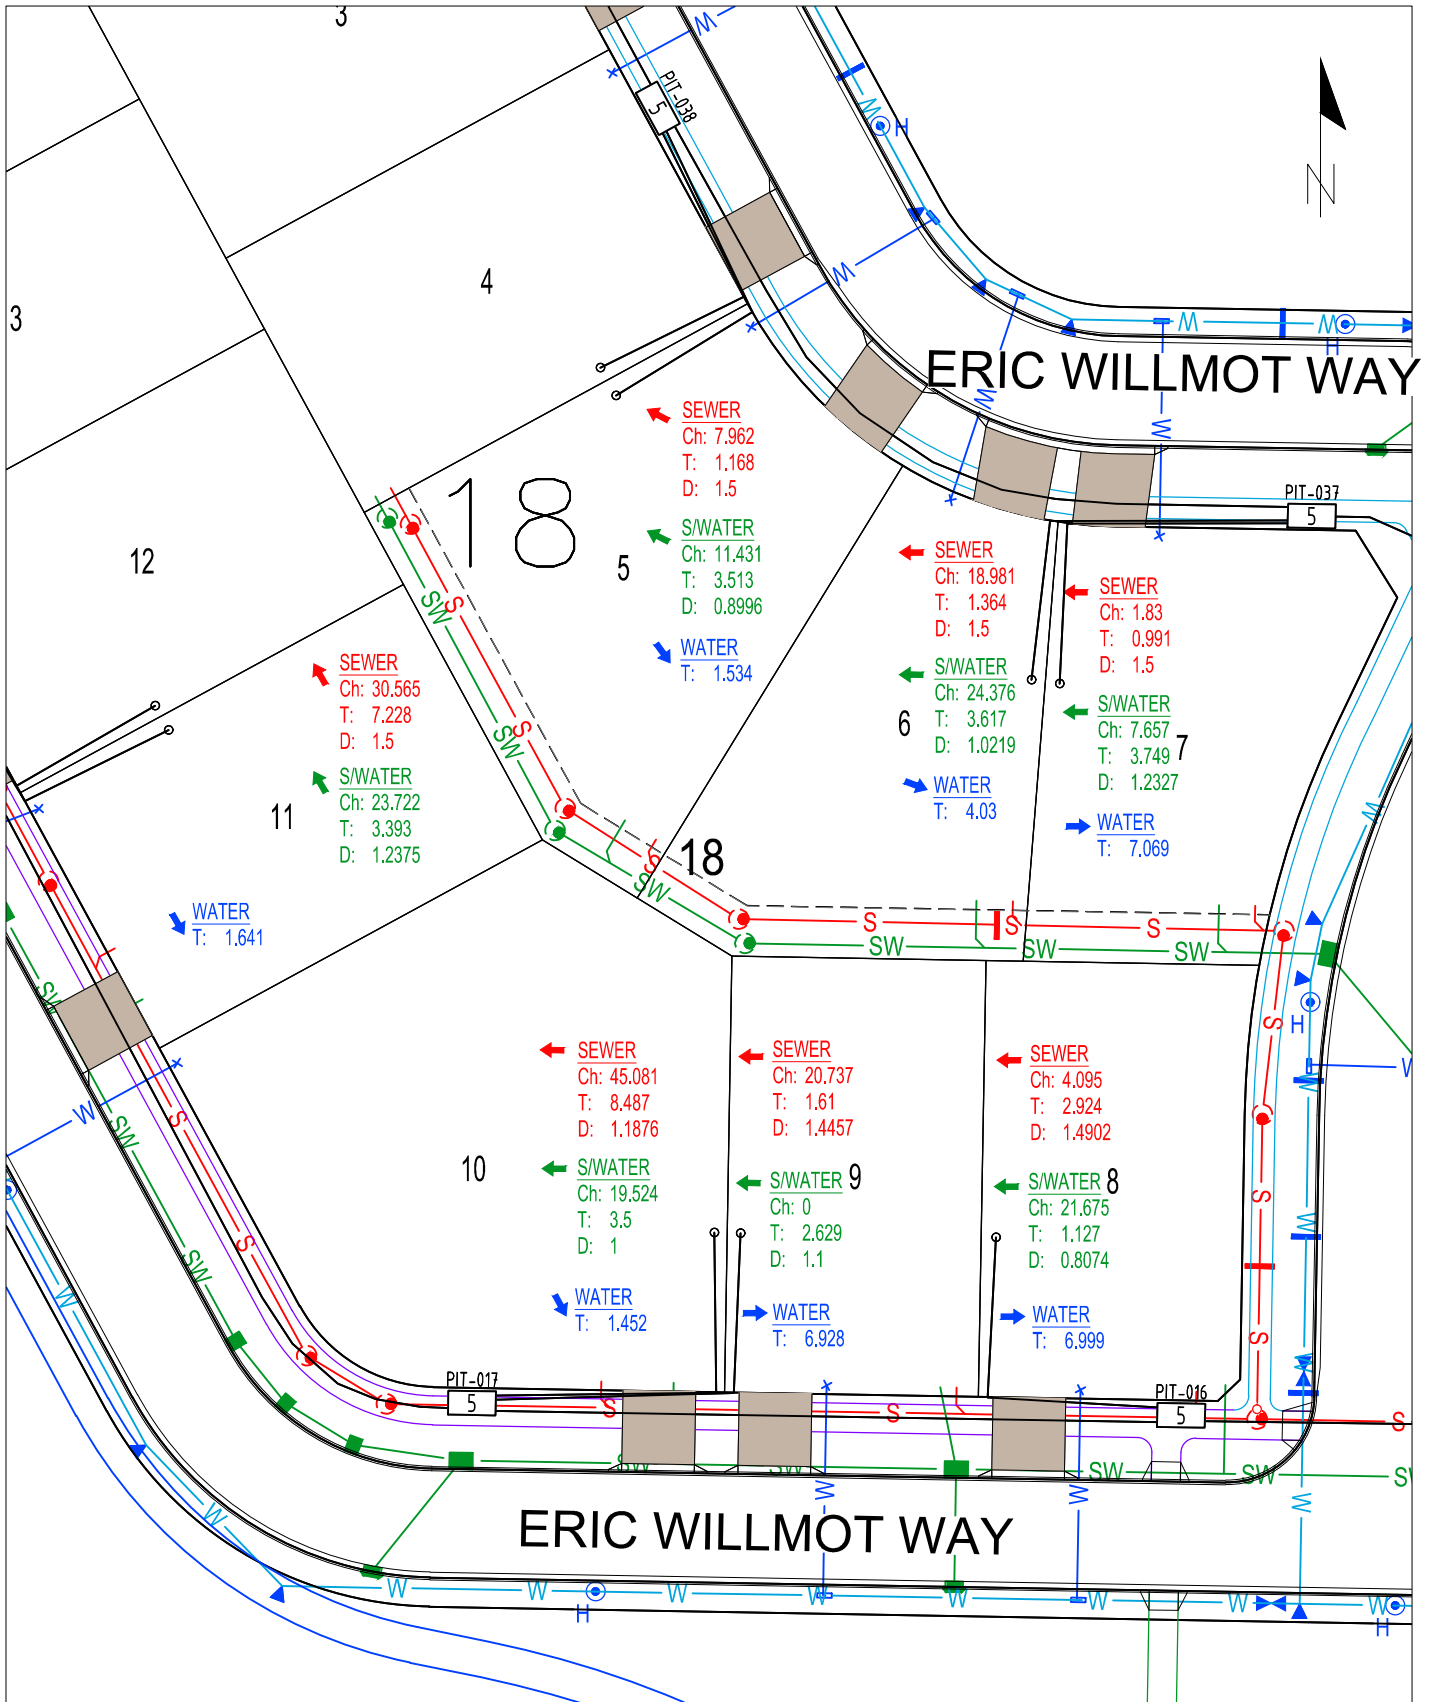


SECTION 18 BLOCKS 5-11

WORKS AS EXECUTED INFORMATION PROVIDED BY  
HUON CONTRACTORS PTY LTD



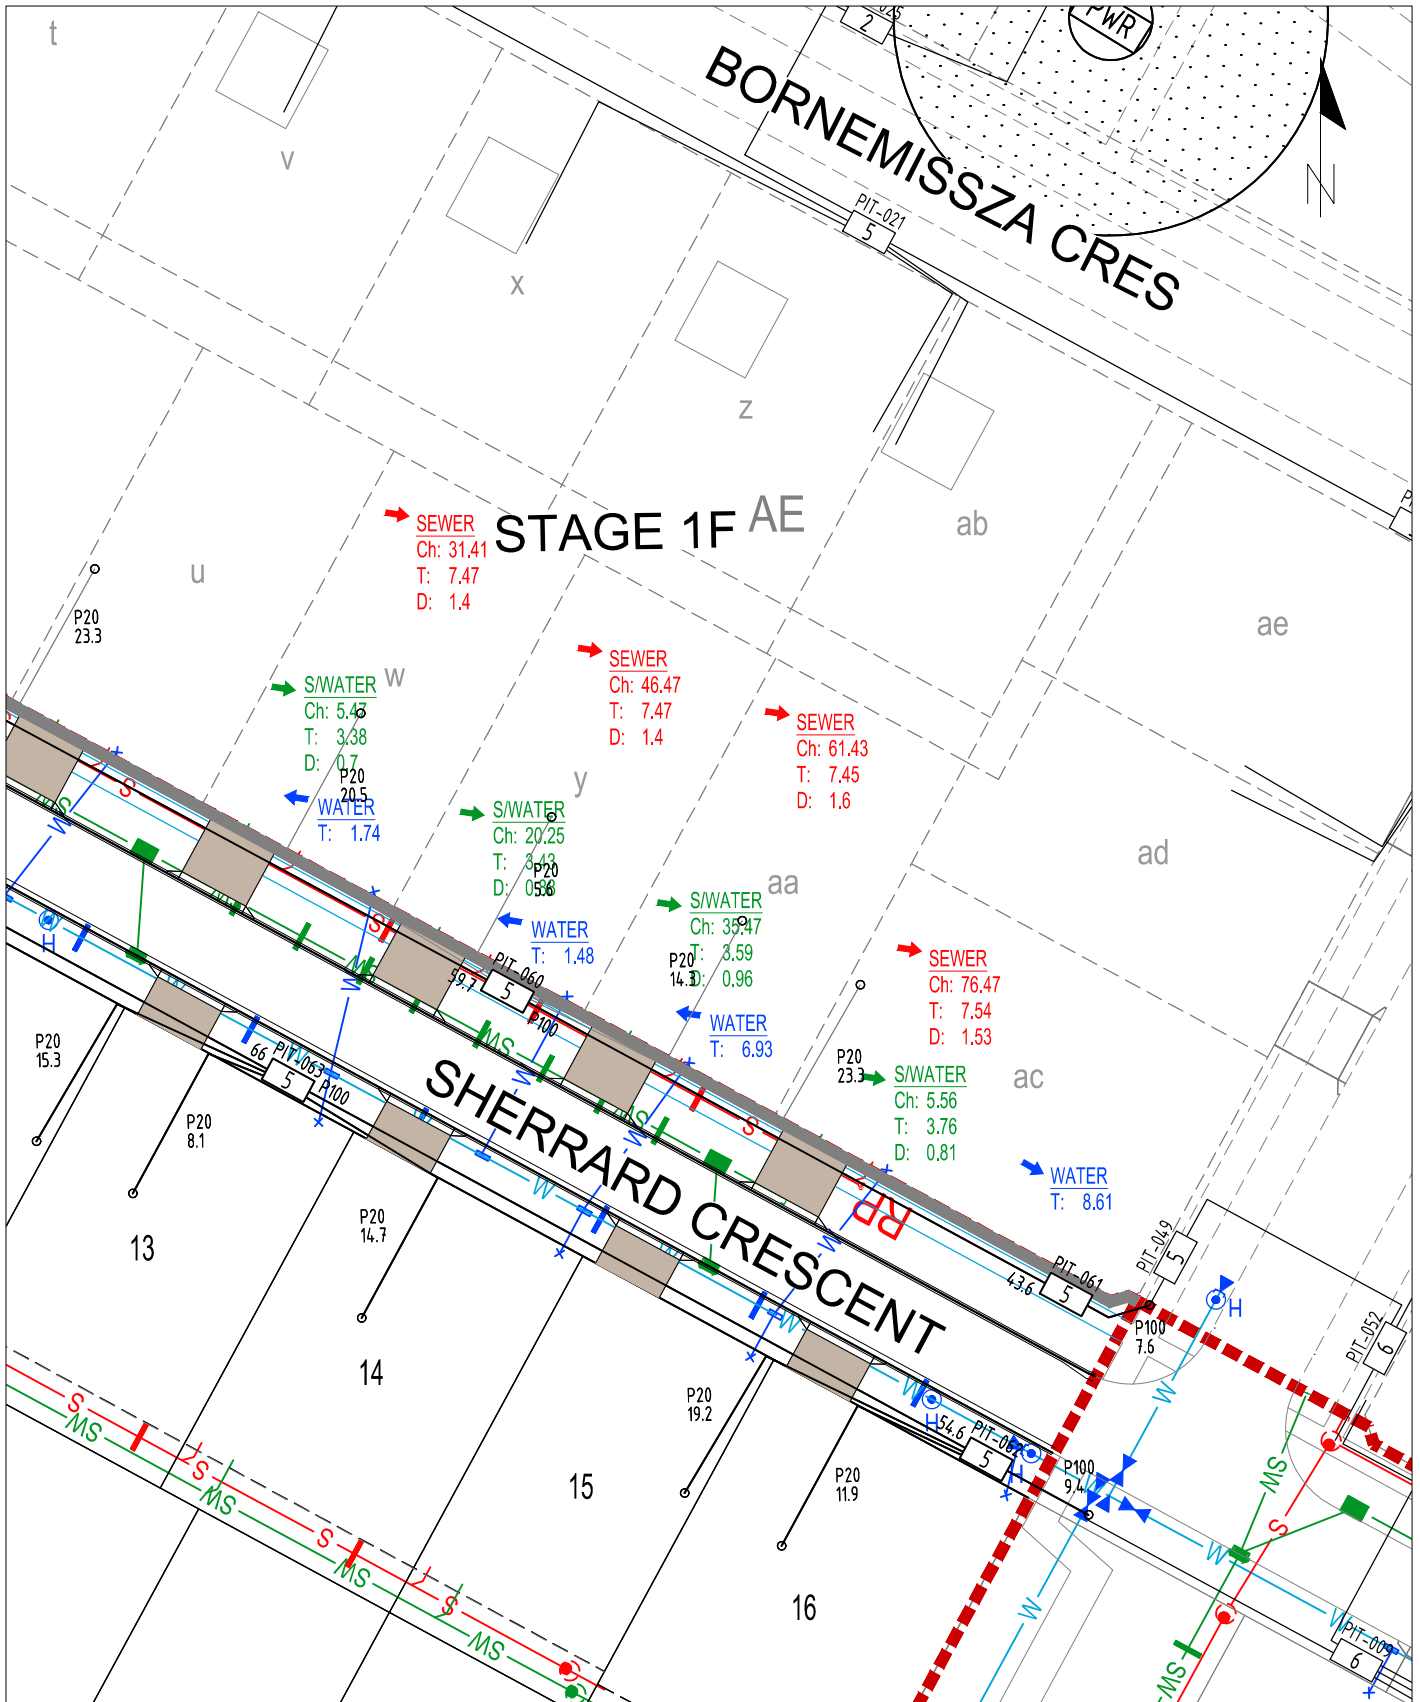


WORKS AS EXECUTED INFORMATION PROVIDED BY  
HUON CONTRACTORS PTY LTD

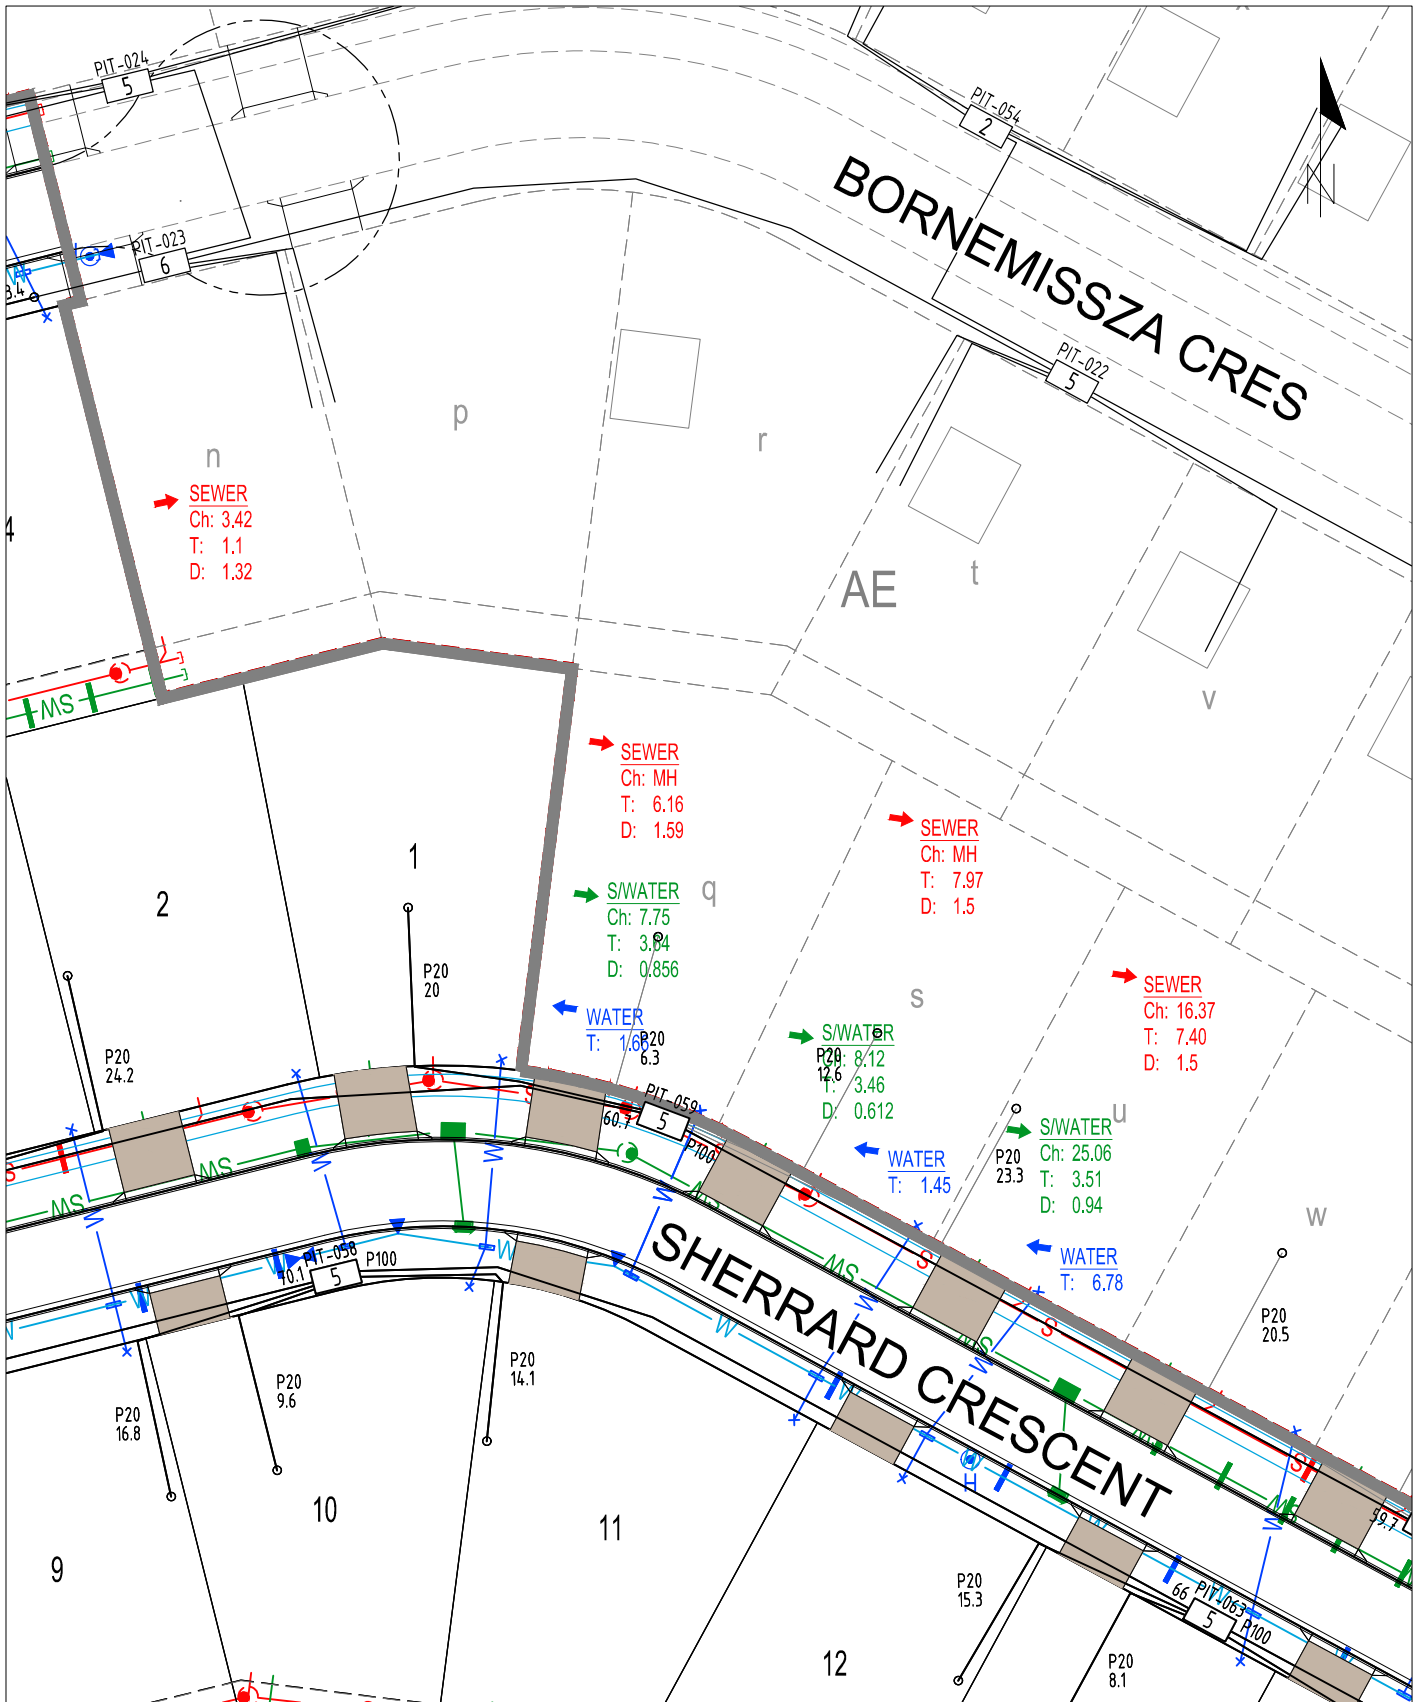

SECTION AE BLOCKS n, q, s, u

WORKS AS EXECUTED INFORMATION PROVIDED BY  
HUON CONTRACTORS PTY LTD

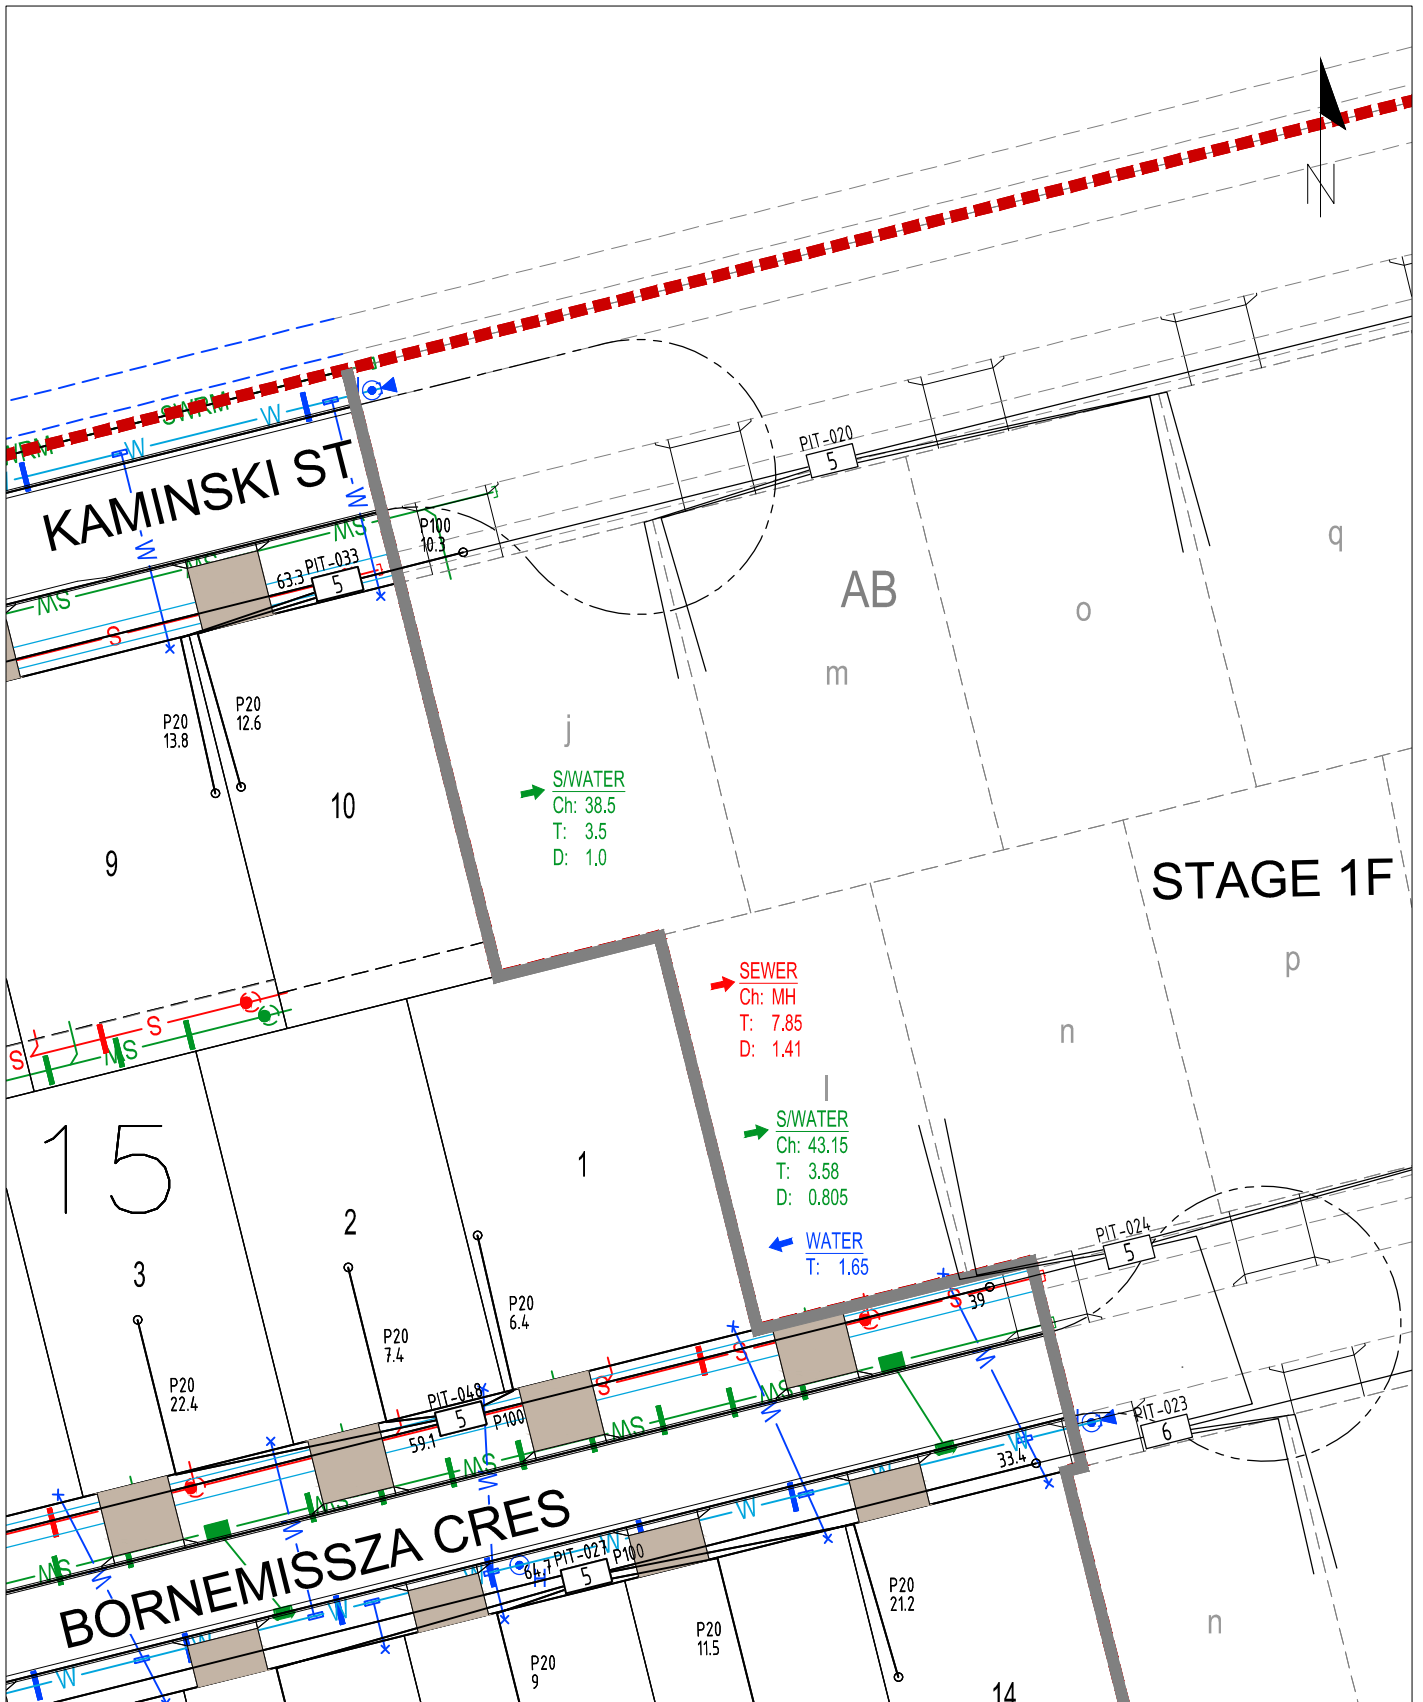

SECTION AB BLOCKS j, I