


Block Disclosure Plan

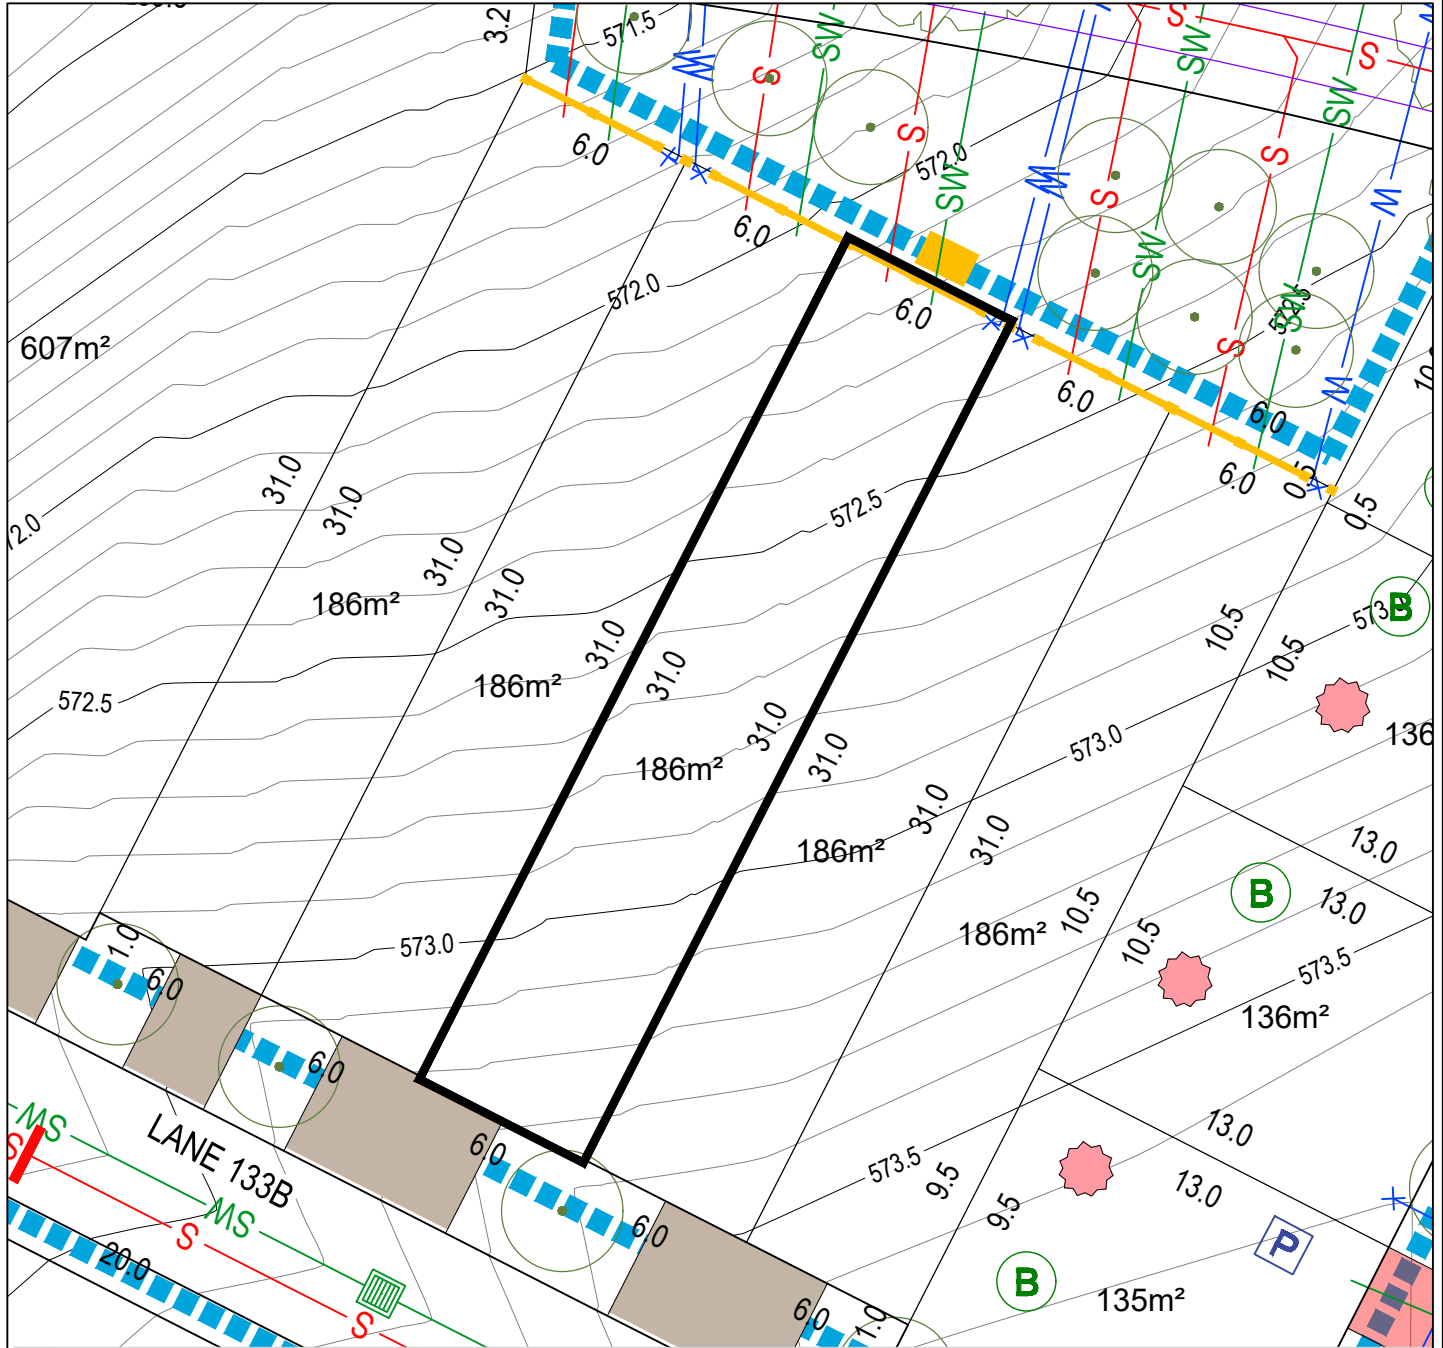

BLOCK LAYOUT - SCALE 1:250

ISSUE DATE: 04/06/2024

LEGEND

- | | | | | | |
|-----------------------|--|-----------------------|--|--|---|
| STAGE BOUNDARY | SEWER MAIN / MANHOLE / TIE | LOT BOUNDARY | STORMWATER MAIN / SUMP / MANHOLE / TIE | SUBSTATION | MANDATORY TWO(2) STOREYS |
| EASEMENT | WATER MAIN / STOP VALVE / HYDRANT / TIE | CONTOUR 0.5m INTERVAL | WATER MAIN (IRRIGATION) | NBNCa. PIT | POTENTIALLY NOISE AFFECTED BLOCK |
| CONTOUR 0.1m INTERVAL | REINFORCED CONCRETE DRIVEWAY TO BE BUILT BY PURCHASER/ CONSTRUCTED | RETAINING WALL | STREET TREES | STREETLIGHT \ OPEN SPACE PEDESTRIAN LIGHTING | ONLY ONE ON BLOCK PARKING SPACE REQUIRED |
| SERVICES TRENCH | SEWER MAINTENANCE ACCESS ROUTE REQUIRED | STREETS | STREETS | ABOVE GROUND LINK PILLAR / MINI PILLAR | BLOCKS EXEMPT FROM R3 AND R6 OF THE WATERWAYS |
| | | | | WASTE COLLECTION POINT | BLOCK SUBJECT TO MID-SIZED PROVISIONS |
| | | | | MANDATORY ALTERNATE PPOS MINIMUM DIMENSIONS 3m x 4m | MANDATORY SURVEILLANCE BLOCK |
| | | | | PPOS MINIMUM AREA 12m² WITH A MINIMUM DIMENSION 1.8m | BLOCKS WITH ALTERNATE R37A PROVISIONS TO THE SDHC |
| | | | | MANDATORY REQUIREMENT TO BE DELIVERED AT UPPER FLOOR LEVEL | MANDATORY LOT CONTROL WALL INDENT FOR WATER METER |
| | | | | WATER TANK REQUIREMENTS REFER TABLE ON THE RIGHT | |

PLEASE NOTE: INFORMATION SHOWN IN THIS DRAWING IS PRELIMINARY ONLY, AND SUBJECT TO CHANGE PRIOR FINAL DESIGN REFER ALSO TO PLANNING CONTROLS PLAN AND FENCING CONTROLS PLAN

Disclaimer: All care has been taken in the preparation of this material. No responsibility is taken by the vendor for any errors or omissions, and details may be subject to change. All road designs, contours, block sizes, block dimensions, easements, services, ties and trees are preliminary only and are subject to change.

BLOCK SIZE (m²)	MANDATORY MINIMUM WATER TANK SIZE (ML)
251-350	2
351-599	4
600-800	8
>801	10