


CORNER BLOCK | SITING DIAGRAM

TYPICAL FRONT GARDEN FINISHES	UNIT	QUANTITY
NEW GARDEN BED - INCLUDING EXCAVATION, SOIL IMPROVEMENT AND MULCH	m <sup>2</sup>	35
CONCRETE STEPPING STONES - 300mm x 600mm	EACH	7
FEATURE TREES - 45L STOCK, INCLUDING PLANTING PREPARATION	EACH	3
NEW SHRUB & GROUNDCOVER PLANTING - 140mm POTS	EACH	40
FOREST LITTER MULCH BED - 75mm DEPTH	m <sup>2</sup>	35
TURF TO FRONT GARDEN - INCLUDING 100mm GROUND PREPARATION	m <sup>2</sup>	15

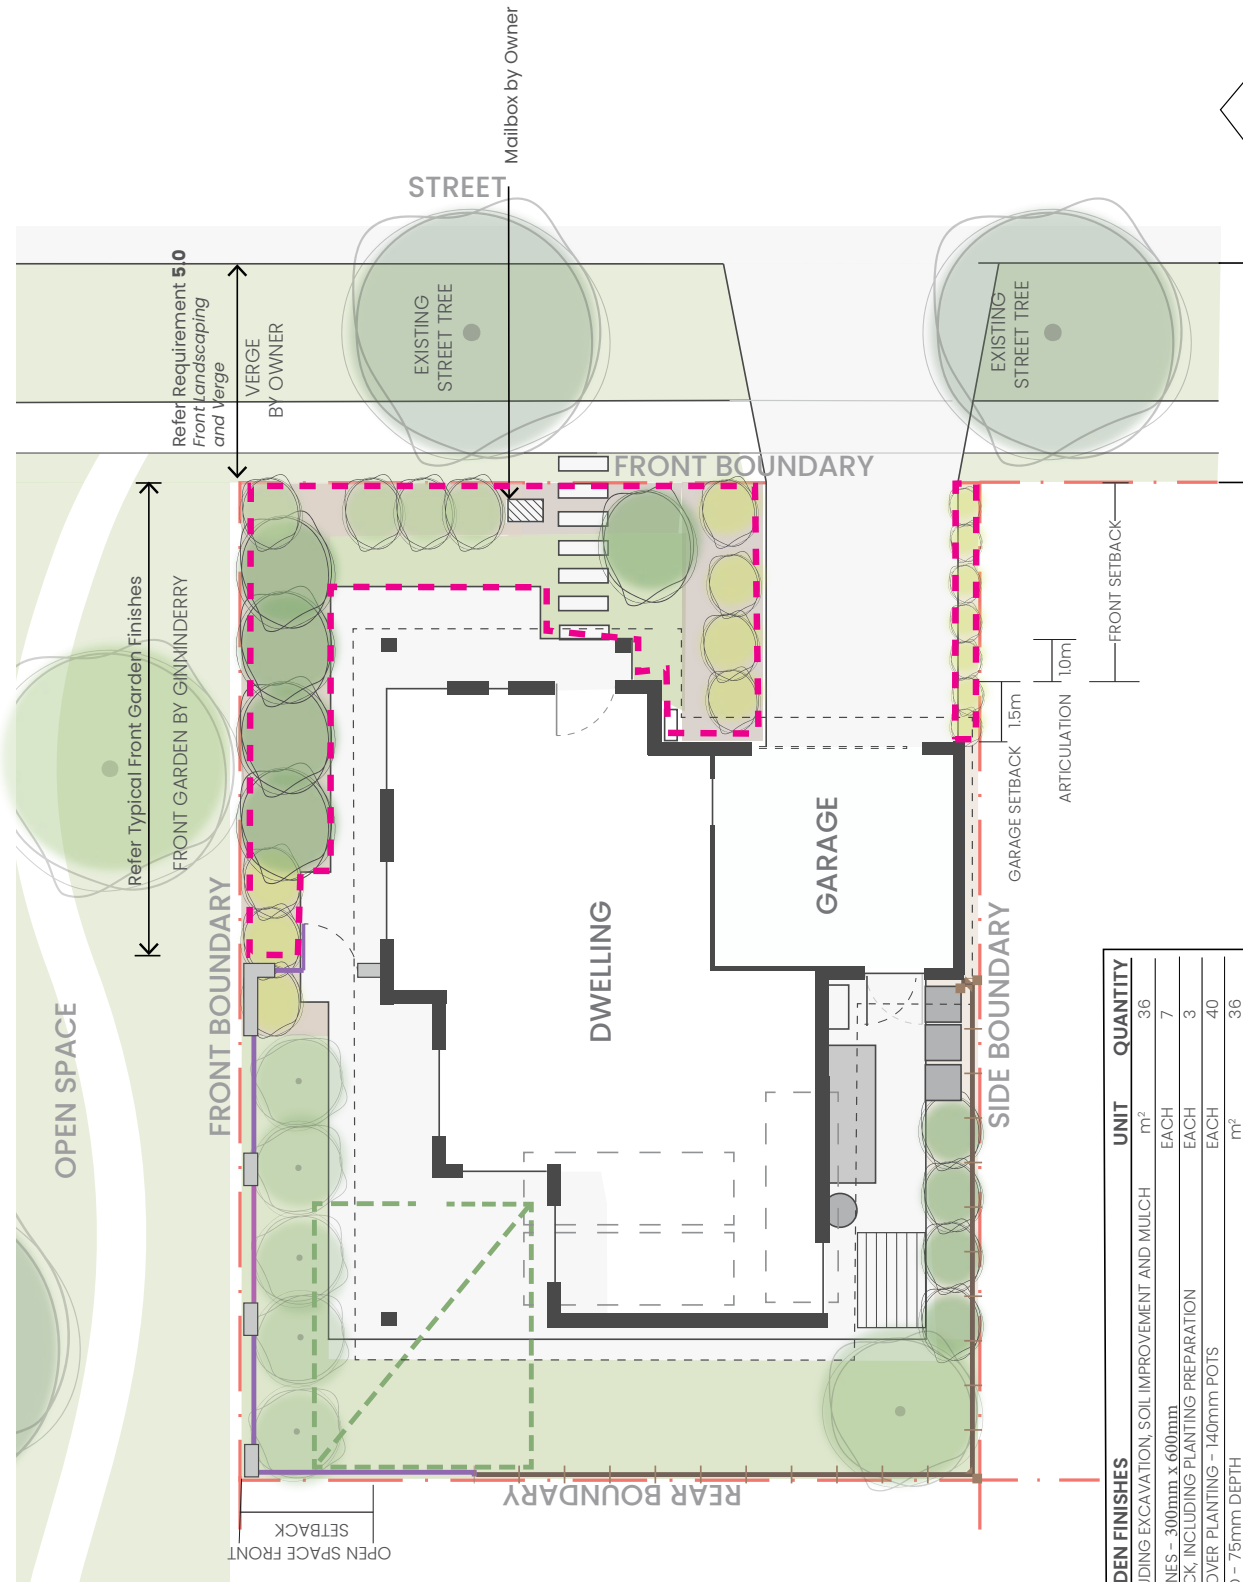

OPEN SPACE CORNER BLOCK | SITING DIAGRAM


TYPICAL FRONT GARDEN FINISHES	UNIT	QUANTITY
NEW GARDEN BED - INCLUDING EXCAVATION, SOIL IMPROVEMENT AND MULCH	m <sup>2</sup>	36
CONCRETE STEPPING STONES - 300mm x 600mm	EACH	7
FEATURE TREES - 45L STOCK, INCLUDING PLANTING PREPARATION	EACH	3
NEW SHRUB & GROUNDCOVER PLANTING - 140mm POTS	EACH	40
FOREST LITTER MULCH BED - 75mm DEPTH	m <sup>2</sup>	36
TURF TO FRONT GARDEN - INCLUDING 100mm GROUND PREPARATION	m <sup>2</sup>	15



TYPICAL FRONT GARDEN FINISHES		
	UNIT	QUANTITY
NEW GARDEN BED - INCLUDING EXCAVATION, SOIL IMPROVEMENT AND MULCH	m <sup>2</sup>	14
FEATURE TREES - 45L STOCK INCLUDING PLANTING PREPARATION	EACH	2
NEW SHRUB & GROUND COVER PLANTING - 140mm POTS	EACH	25
FOREST LITTER MULCH BED - 75mm DEPTH	m <sup>2</sup>	14
TURF TO FRONT GARDEN - INCLUDING 100mm GROUND PREPARATION	m <sup>2</sup>	24

Refer Typical Front Garden Finishes  
 FRONT GARDEN BY GINNINDERRY

Refer Requirement 5.0  
 Front Landscaping and Verge  
 VERGE BY OWNER

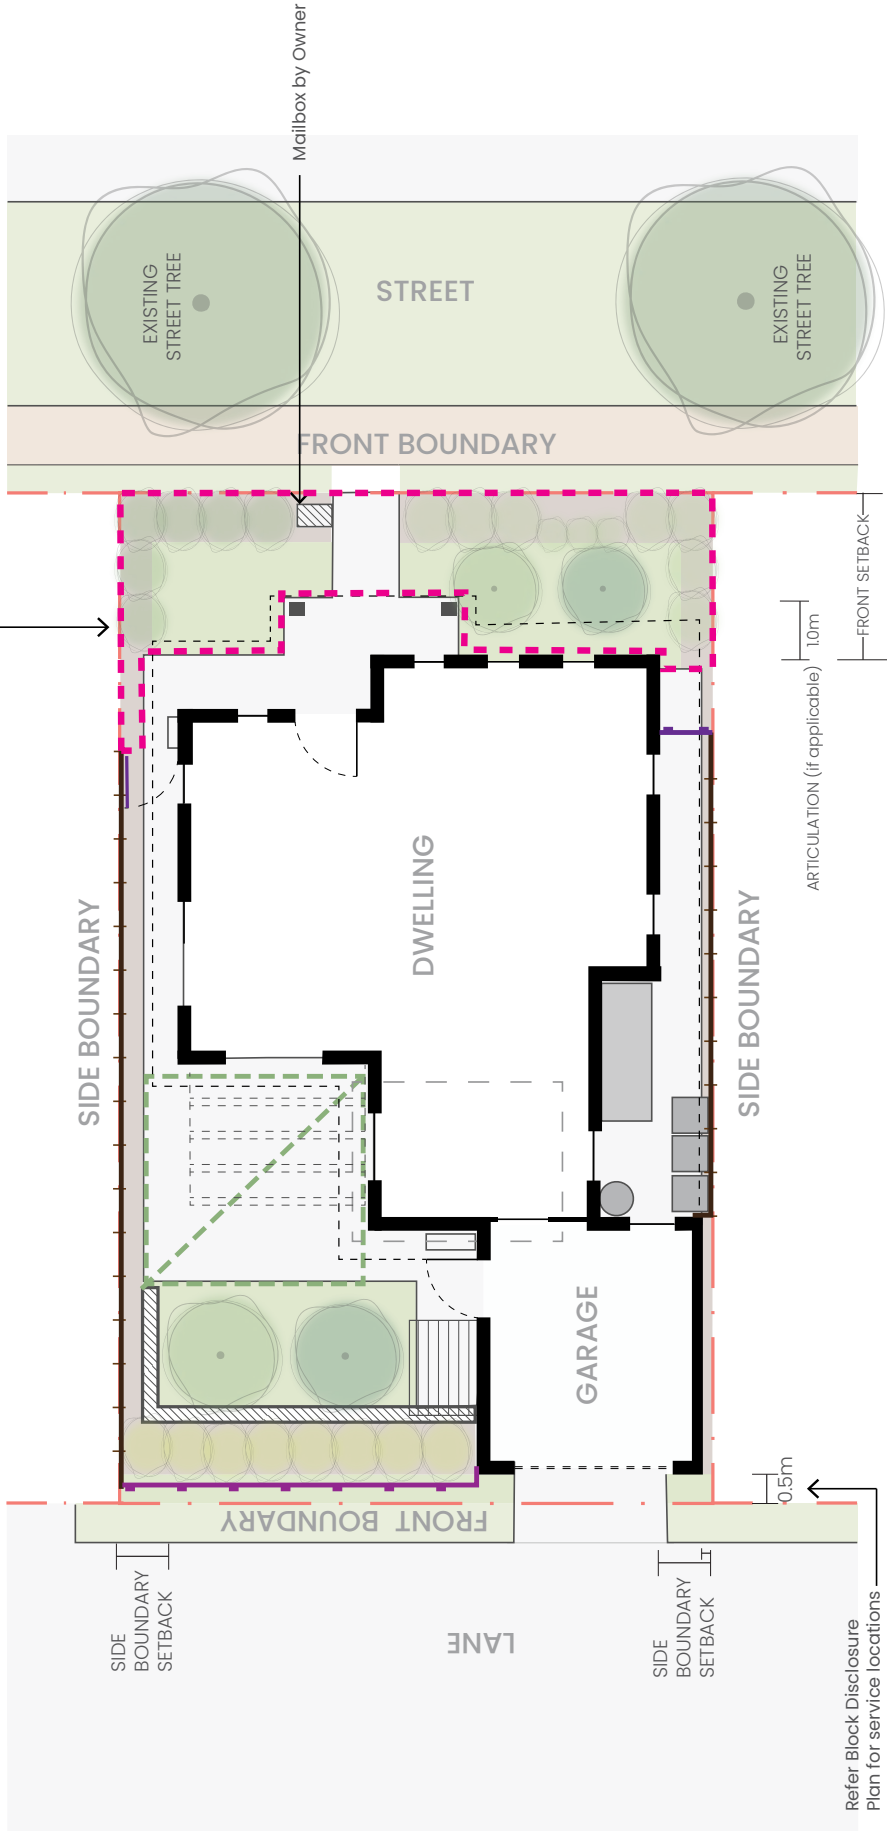

Refer Block Disclosure Plan for service locations & Garage setback

REAR LOADED BLOCK | SITING DIAGRAM



