

# EGIS (ACT) TIE BOOK

## 20-000013

### MACNAMARA EDP1

### STAGE 1E



Page 1 - 21(BLOCKS 2-7)  
 Page 2 - 21(BLOCKS 8-11)  
 Page 3 - 22(BLOCKS 1-10)  
 Page 4 - 23(BLOCKS 1-9)  
 Page 5 - 23(BLOCKS 10-15)  
 Page 6 - 24(BLOCKS 1-8)  
 Page 7 - 25(BLOCKS 1-10)  
 Page 8 - 25(BLOCKS 11-16, 31)  
 Page 9 - 25(BLOCK 17)  
 Page 10 - 25(BLOCKS 20-24)

Page 11 - 25(BLOCKS 25, 26)  
 Page 12 - 25(BLOCKS 27-29)  
 Page 13 - 26(BLOCKS 1-3)  
 Page 14 - 27(BLOCKS 1-7)  
 Page 15 - 27(BLOCKS 8-14)  
 Page 16 - 28(BLOCKS 1-10)  
 Page 17 - 28(BLOCKS 11-19)  
 Page 18 - 28(BLOCKS 20-22)  
 Page 19 - 8(BLOCKS 15-19)  
 Page 20 - 8(BLOCKS 20-24)  
 Page 21 - 8(BLOCKS 25-30)  
 \* Page 22 - 21(BLOCK 12)  
 \* Page 23 - 21(BLOCK 13)  
 \* Page 24 - 25(BLOCK 18)

#### LEGEND

ARROW INDICATES TIE DISTANCE AS MEASURED FROM RELEVANT BOUNDARY.

- ➔ - SEWER TIE.
- ➔ - STORMWATER TIE.
- ➔ - POTABLE WATER TIE.
- P50 20.3 - NBN TIE.
- \* - FUTURE TIES

WORKS AS EXECUTED INFORMATION PROVIDED BY  
HUON CONTRACTORS PTY LTD




© 2023 Egis Consulting Pty Ltd

www.egis-group.com


20-000013

| INITIAL<br>ISSUE                               | DES | DRN | CHK       | APP       | DATE     | AMENDMENT DETAILS |
|------------------------------------------------|-----|-----|-----------|-----------|----------|-------------------|
|                                                | PR  | JB  | <i>Bu</i> | <i>Bu</i> | 23-06-25 |                   |
| A<br>M<br>E<br>N<br>D<br>M<br>E<br>N<br>T<br>S |     |     |           |           |          |                   |
|                                                |     |     |           |           |          |                   |
|                                                |     |     |           |           |          |                   |
|                                                |     |     |           |           |          |                   |
|                                                |     |     |           |           |          |                   |


DISCLAIMER: ALL DIMENSIONS TO BE CHECKED ON SITE BY CONTRACTOR PRIOR TO CONSTRUCTION. USE WRITTEN DIMENSIONS ONLY, DO NOT SCALE.

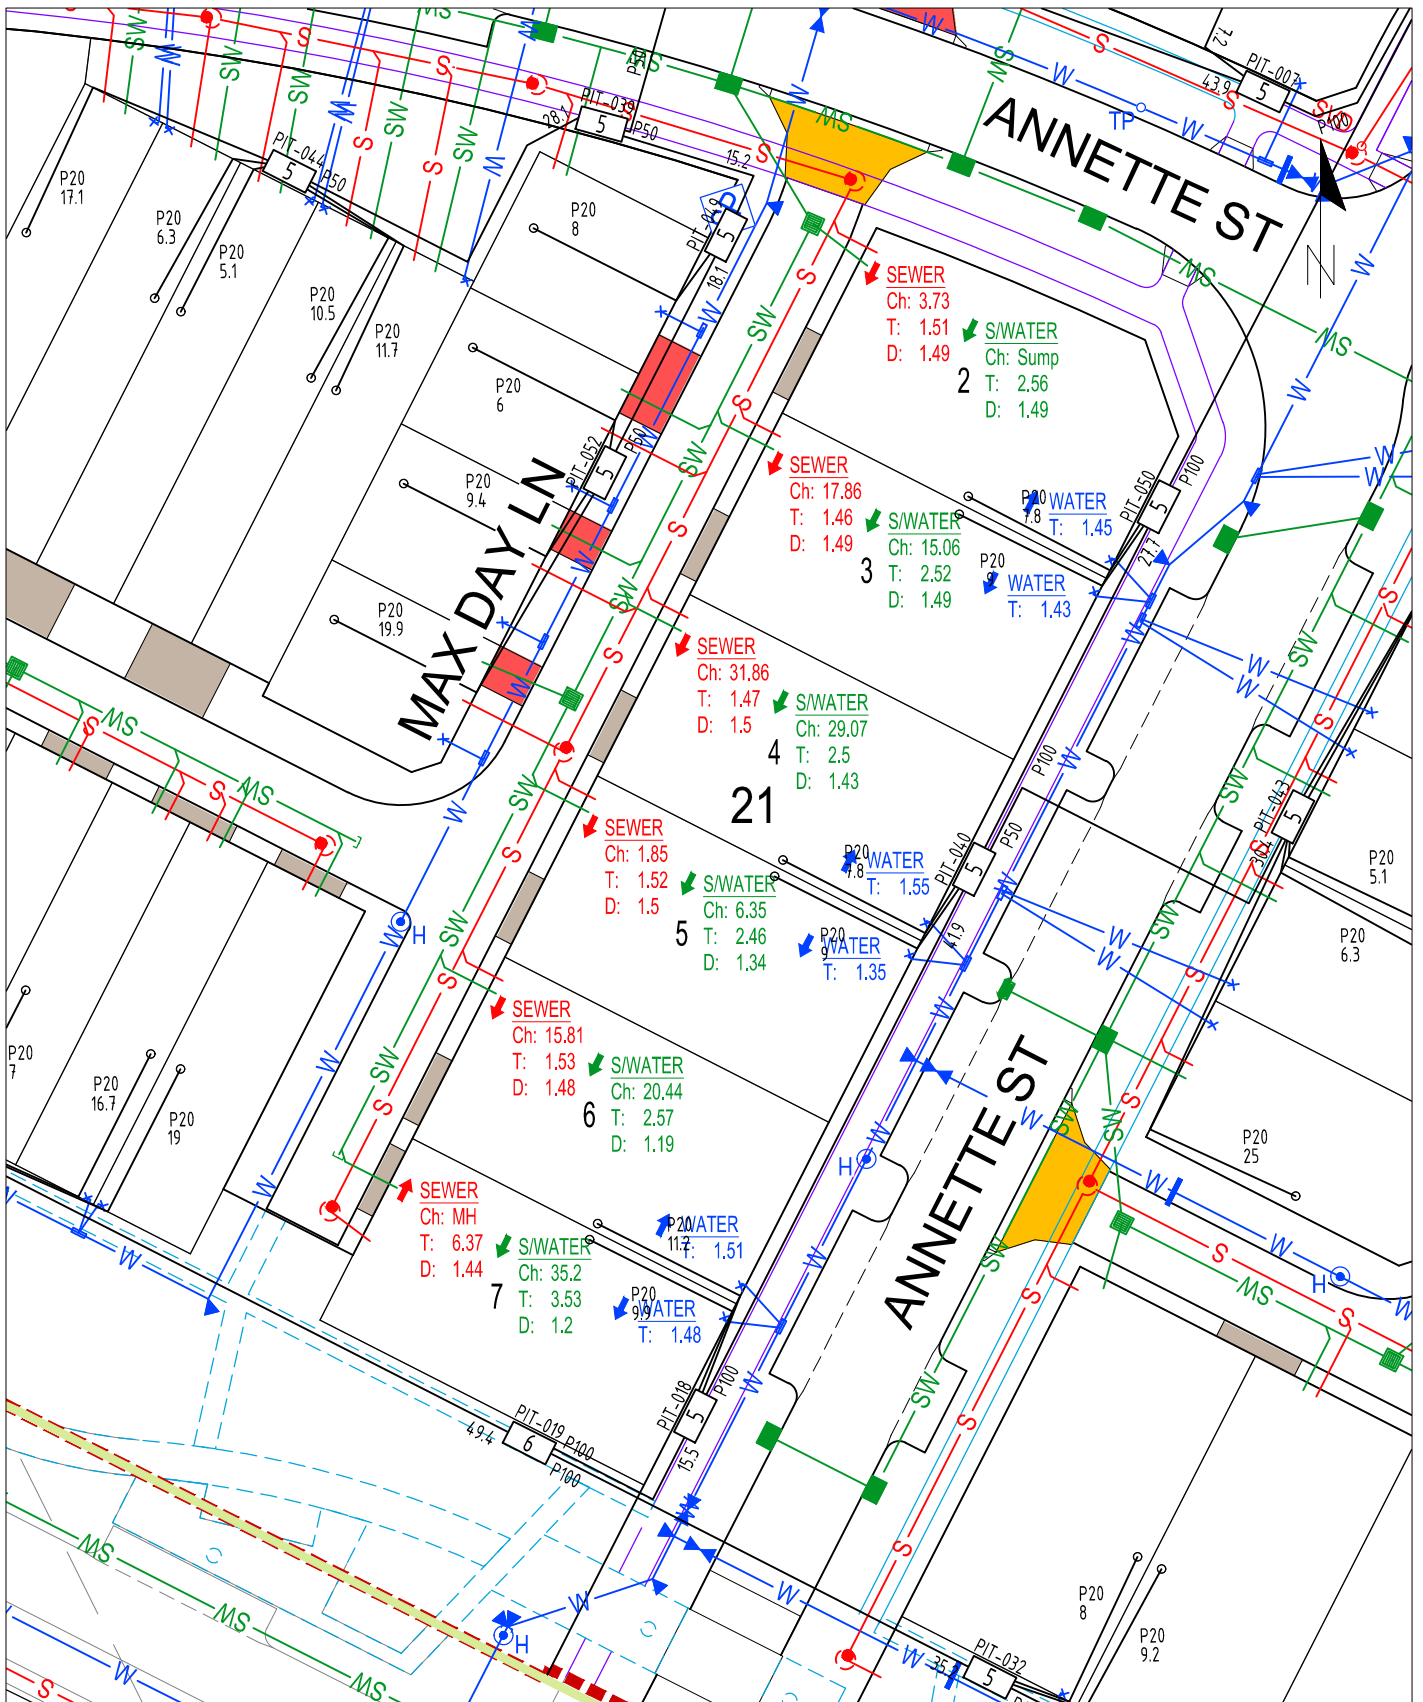


SECTION 21 BLOCKS 2-7

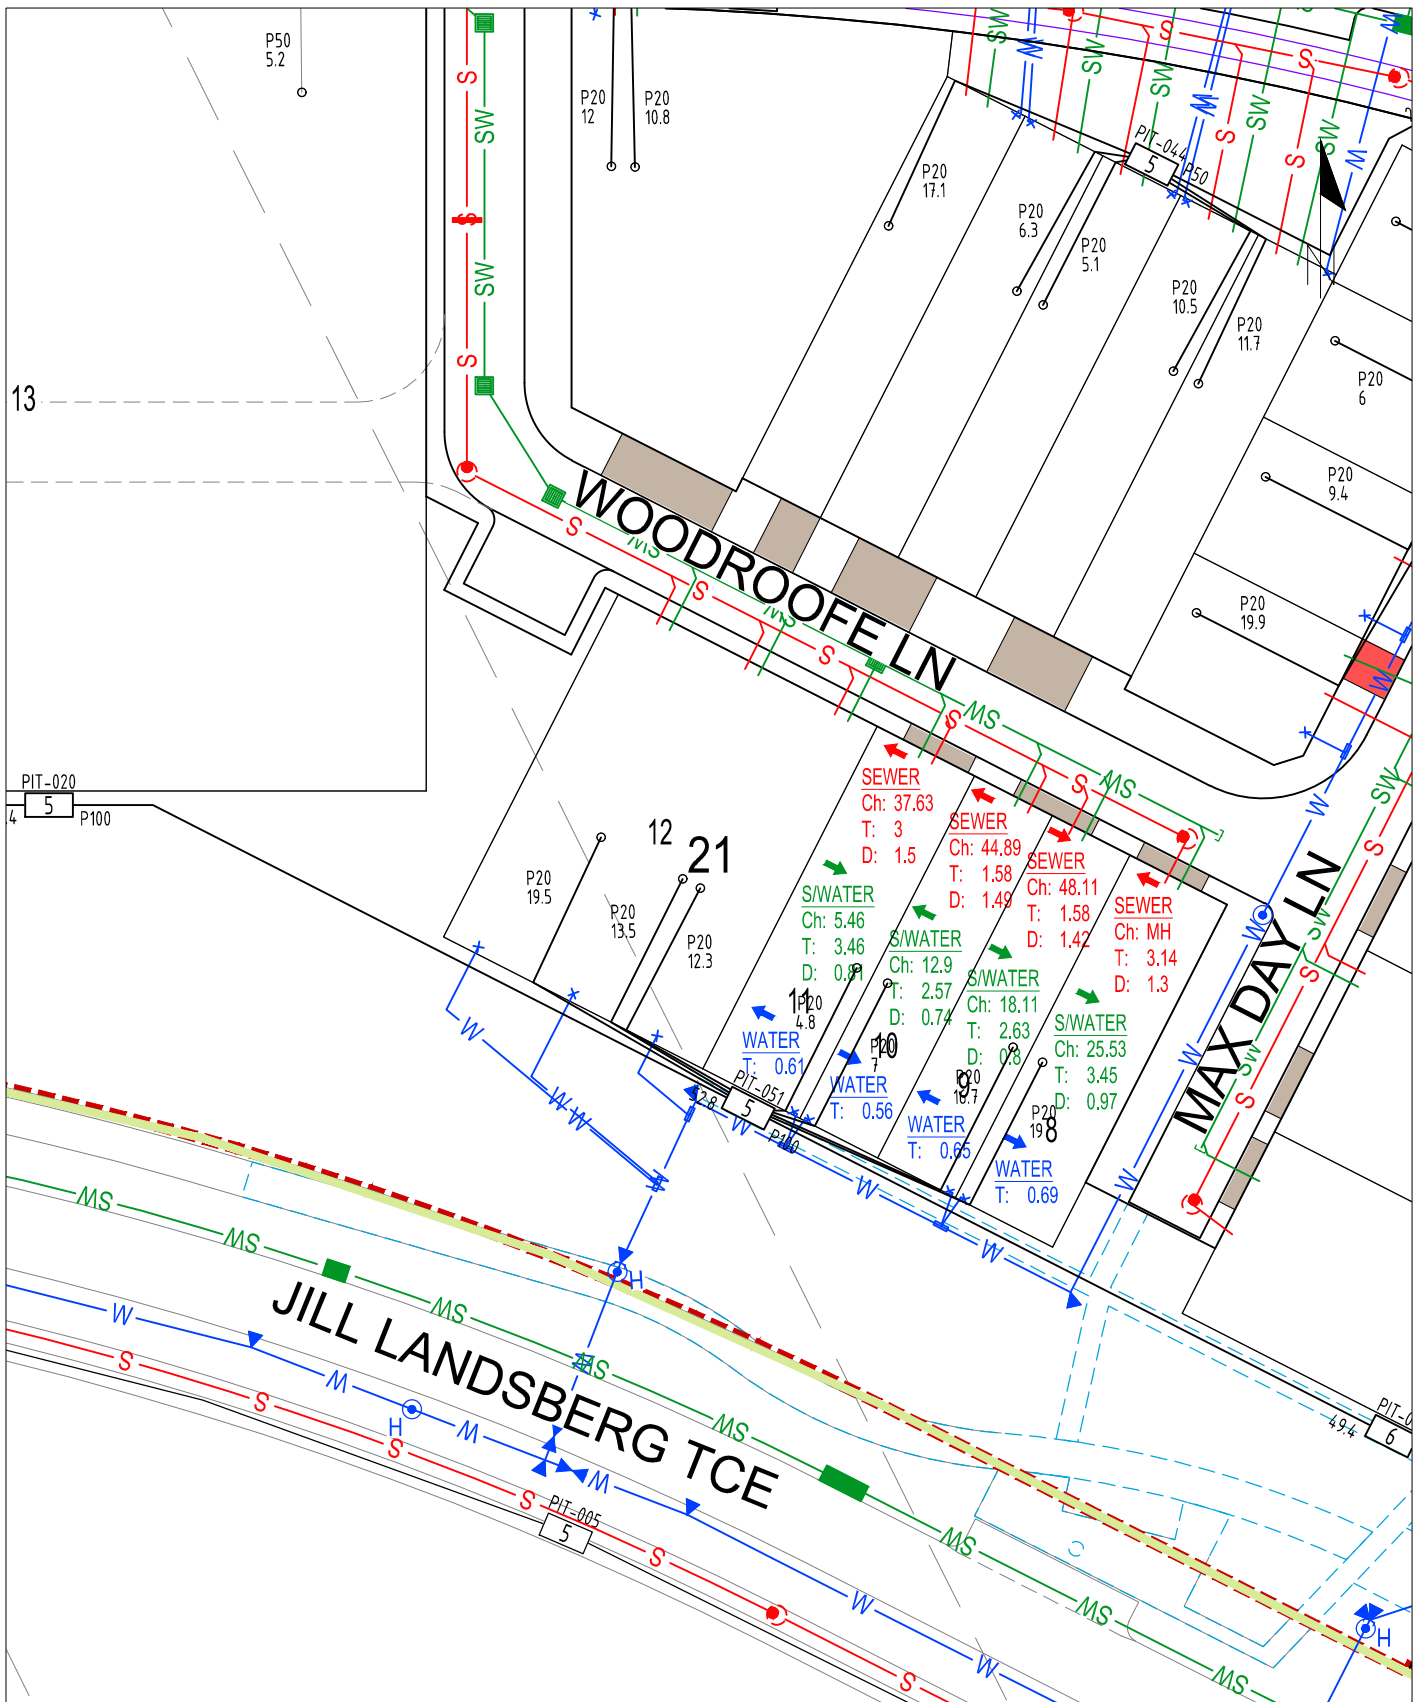


## SECTION 21 BLOCKS 8-11

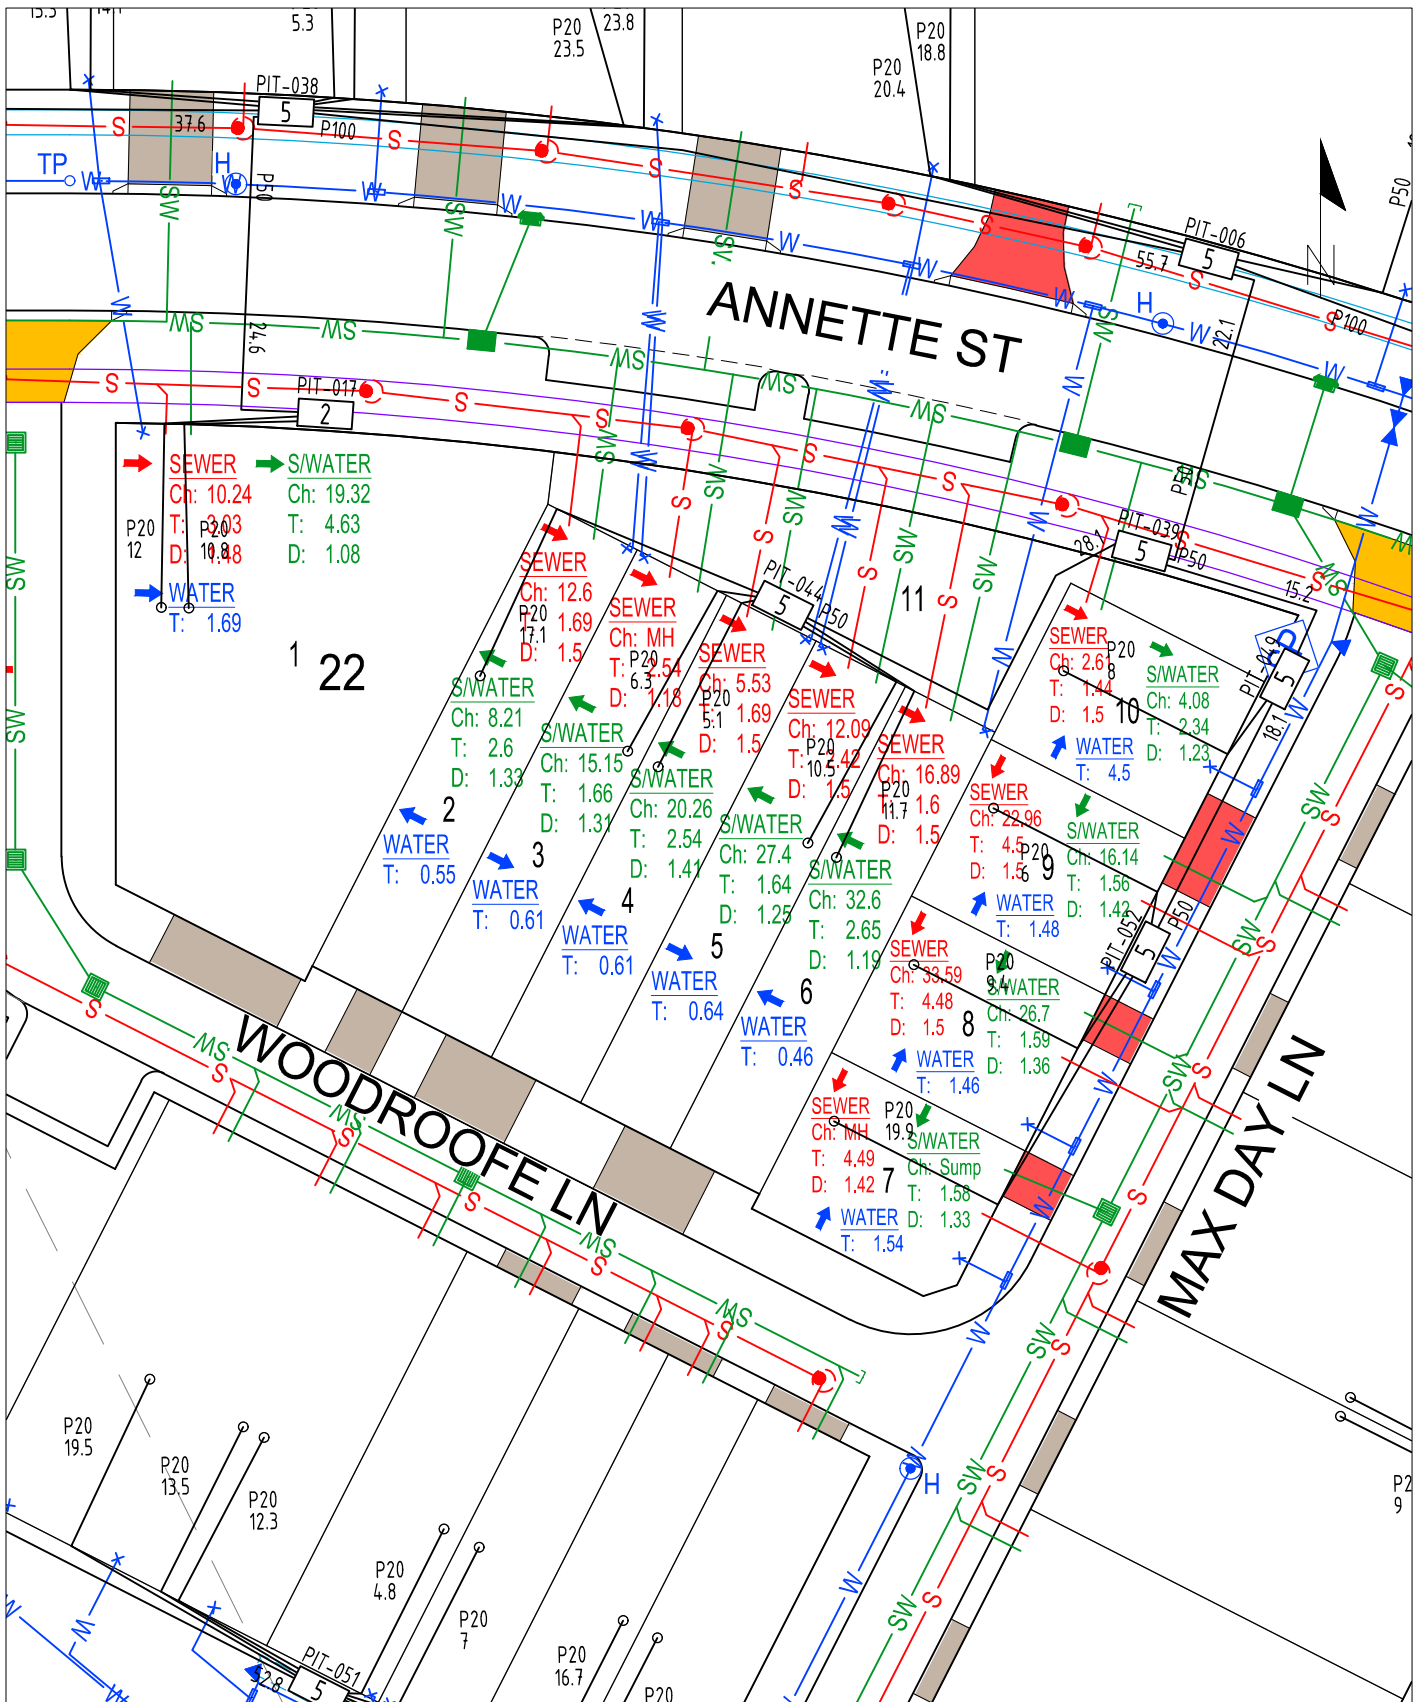


# SECTION 22 BLOCKS 1-10

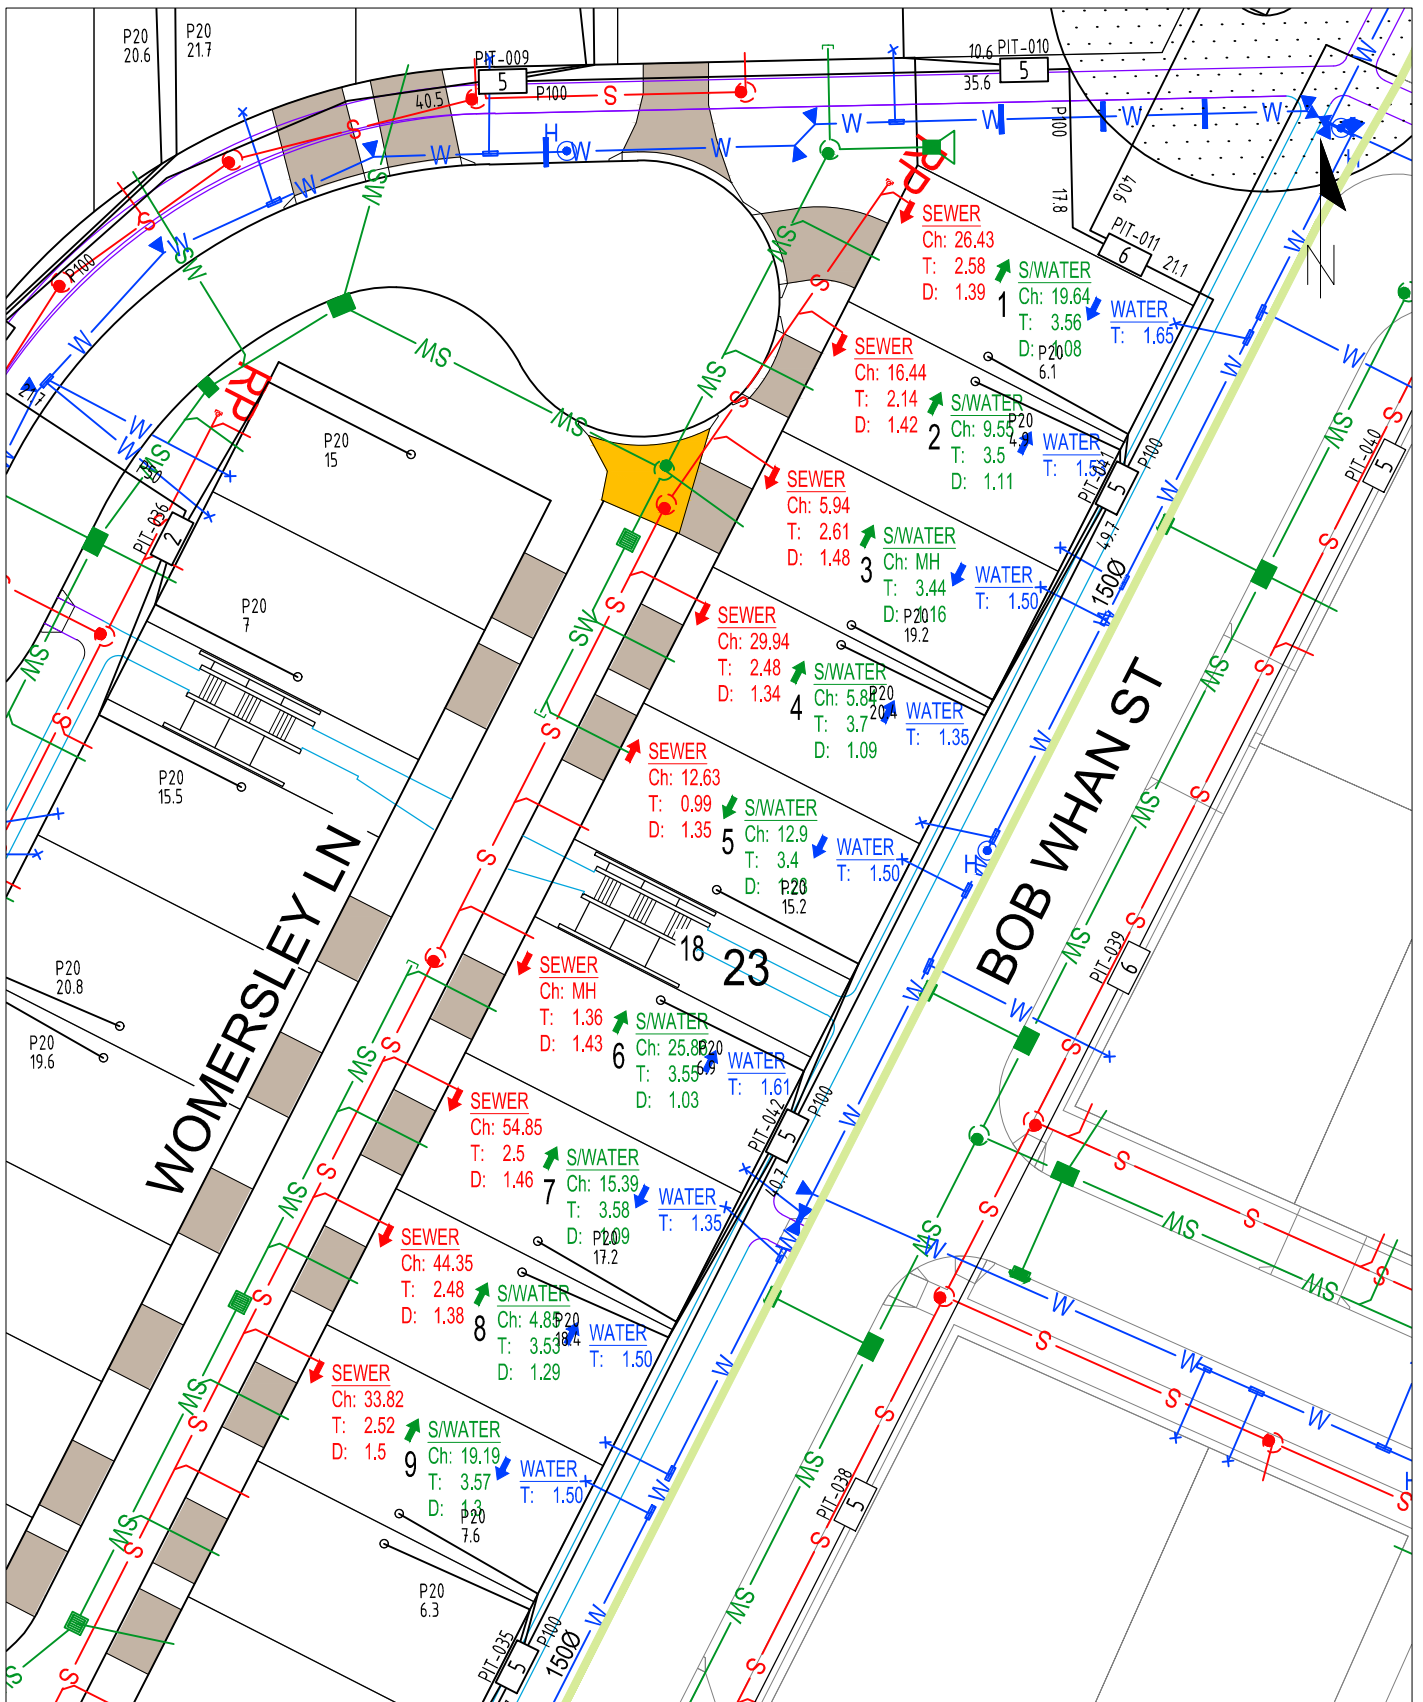


SECTION 23 BLOCKS 1-9

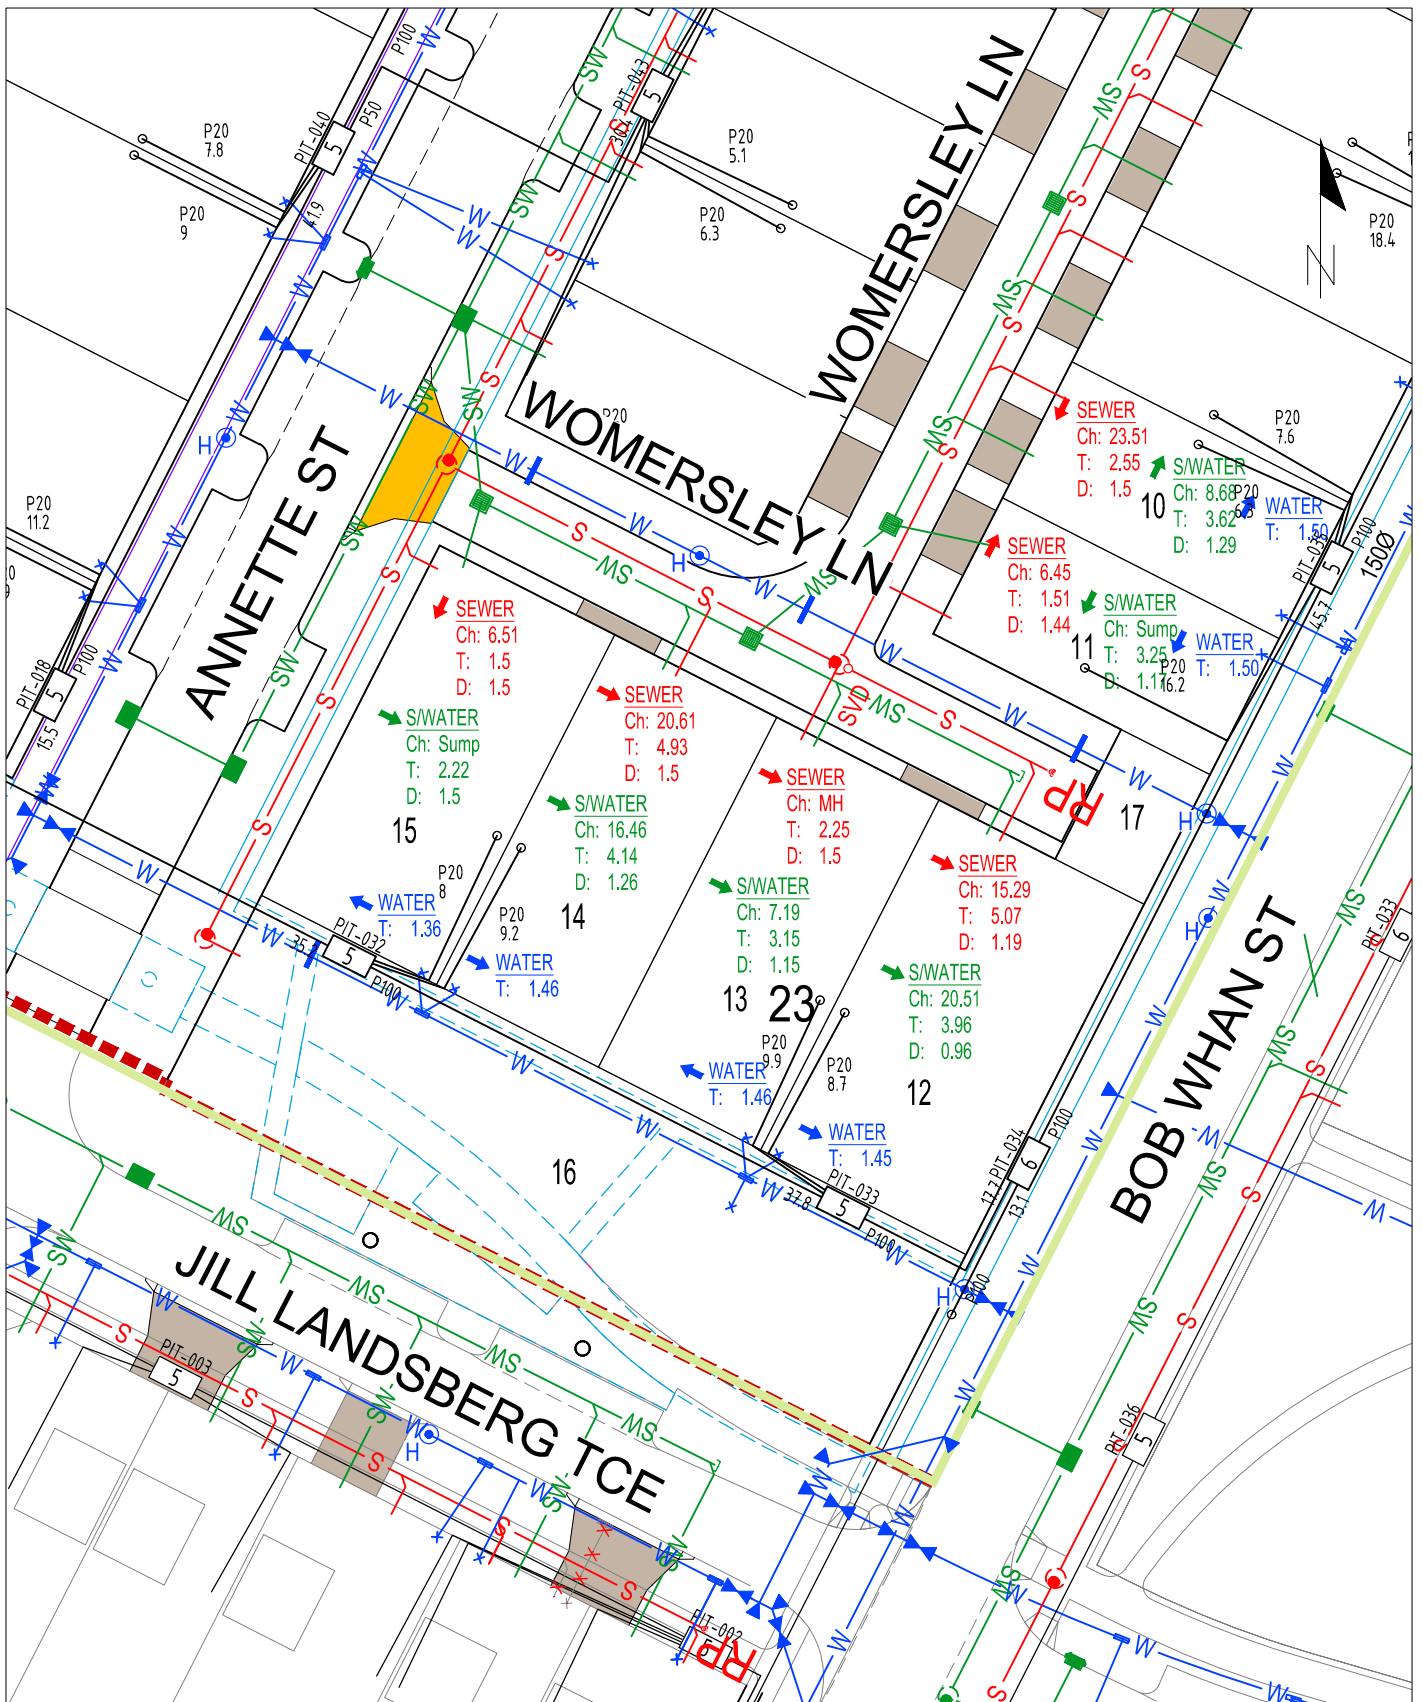



# SECTION 23 BLOCKS 10-15

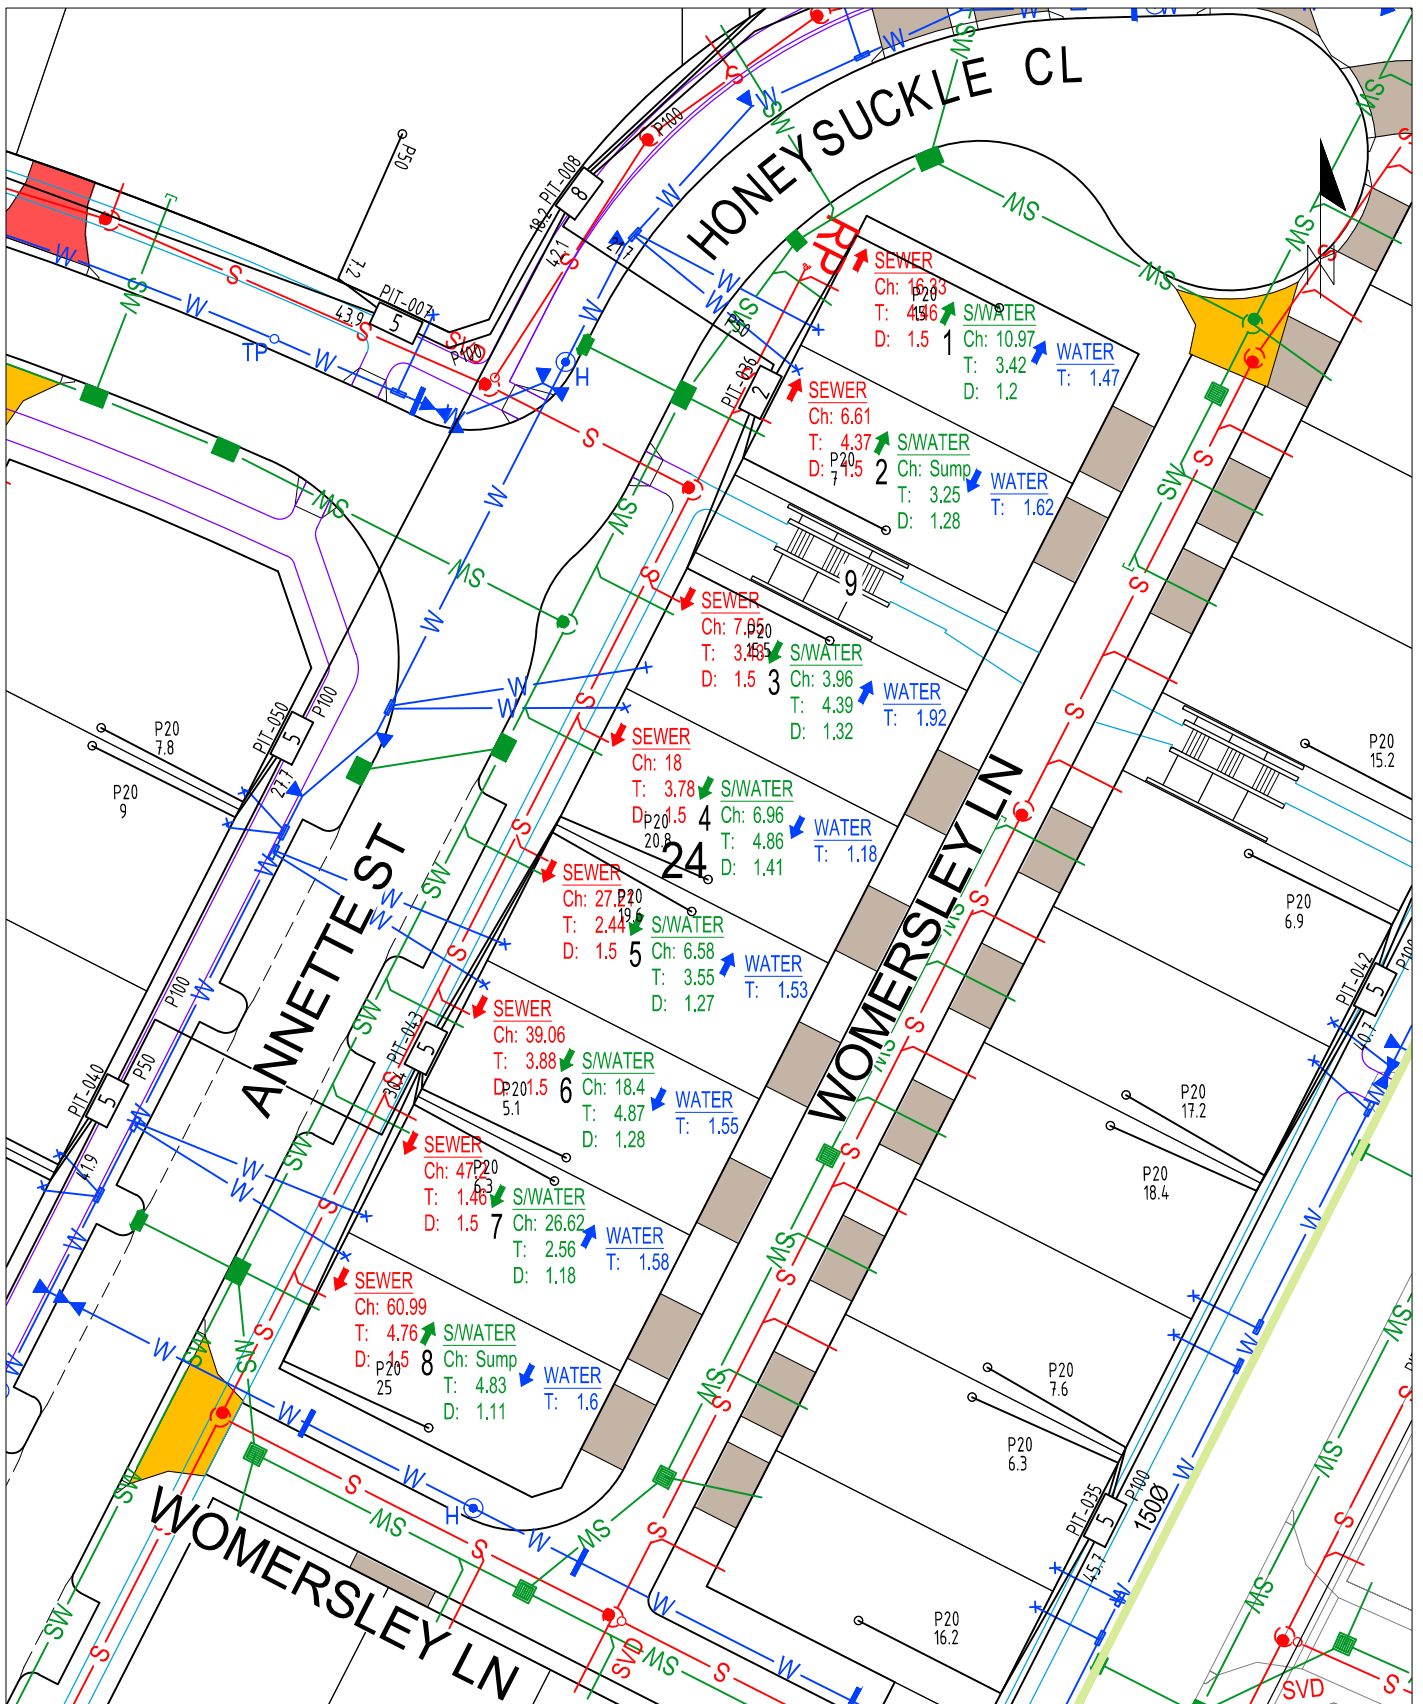

SECTION 24 BLOCKS 1-8

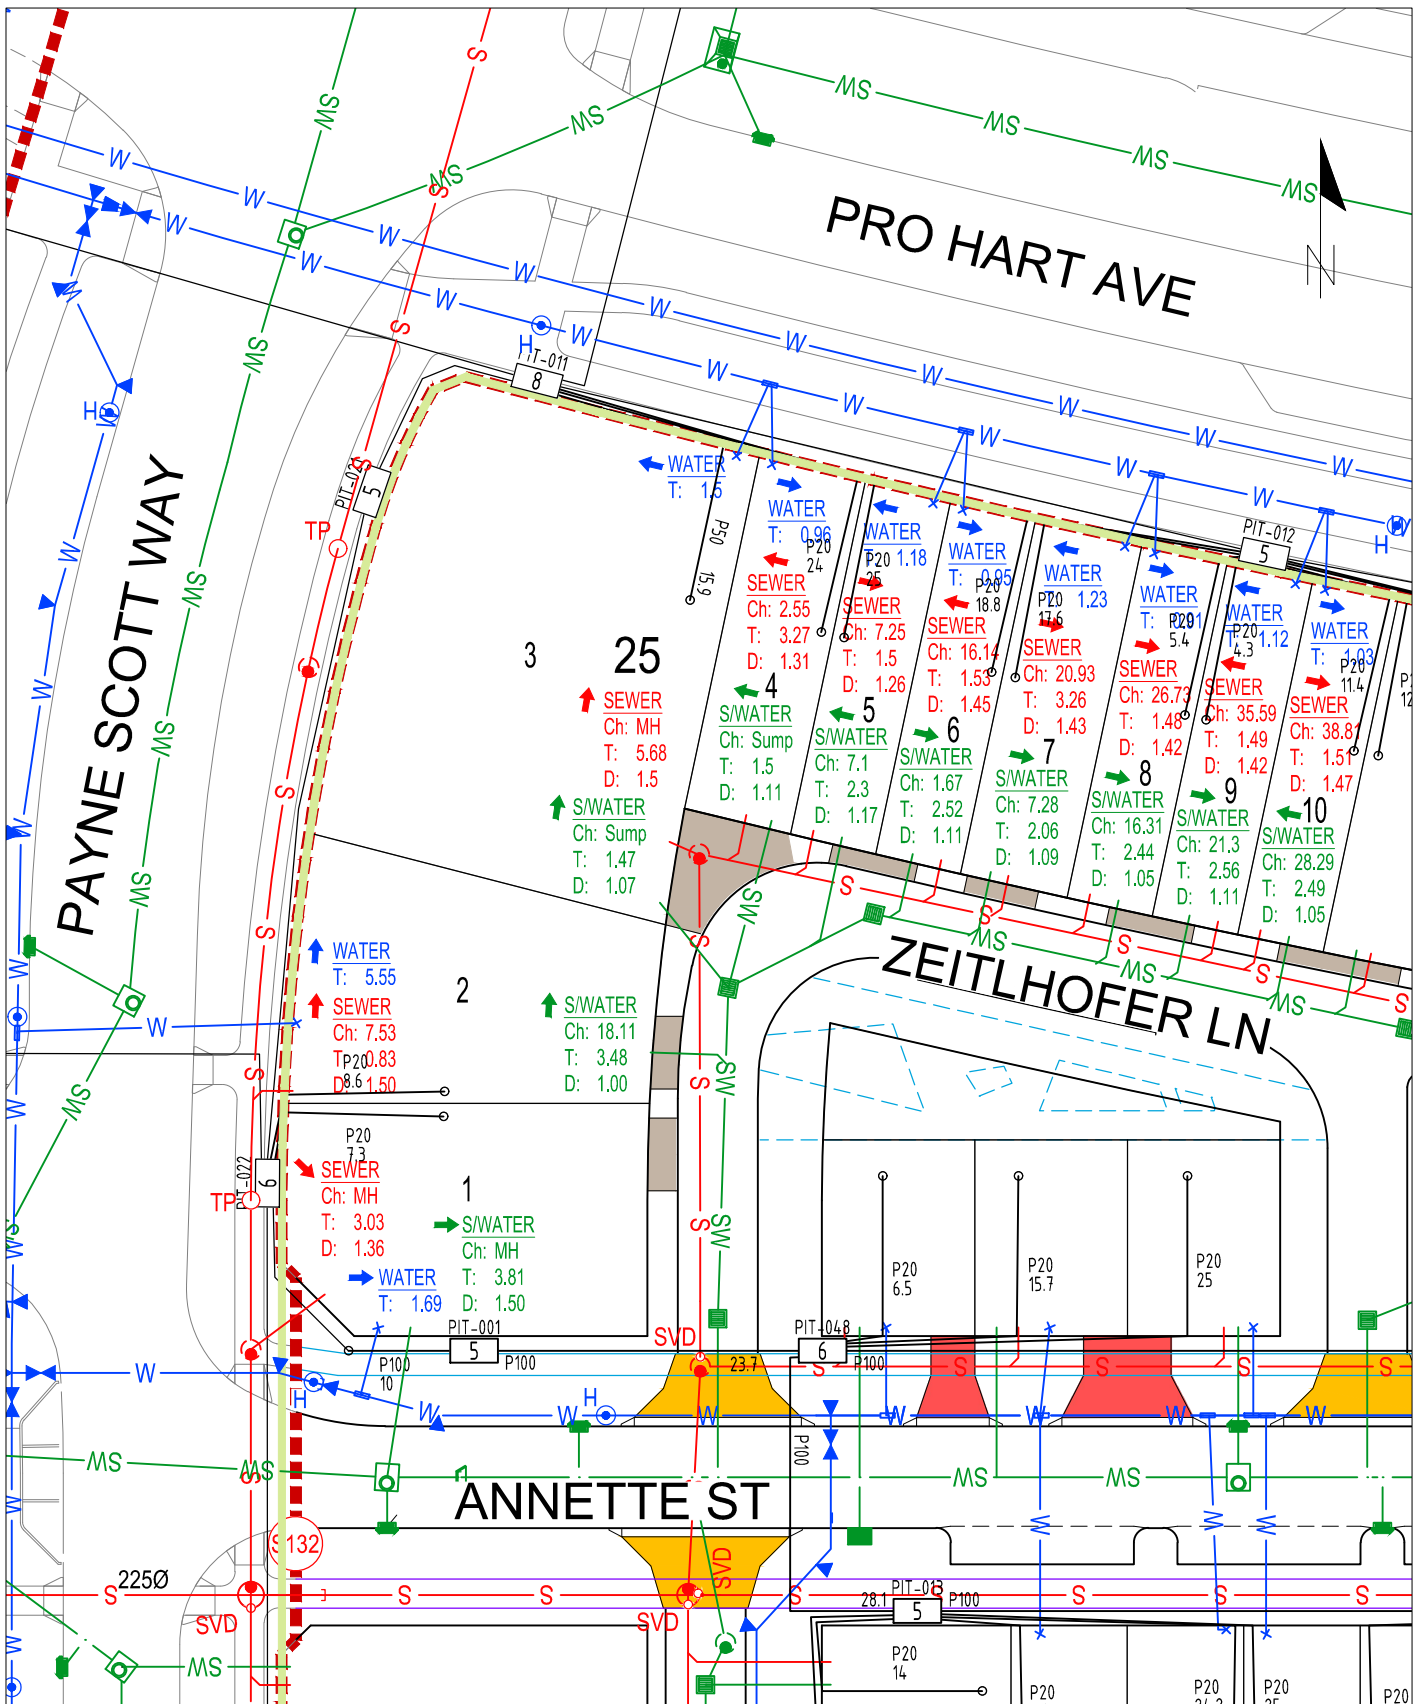


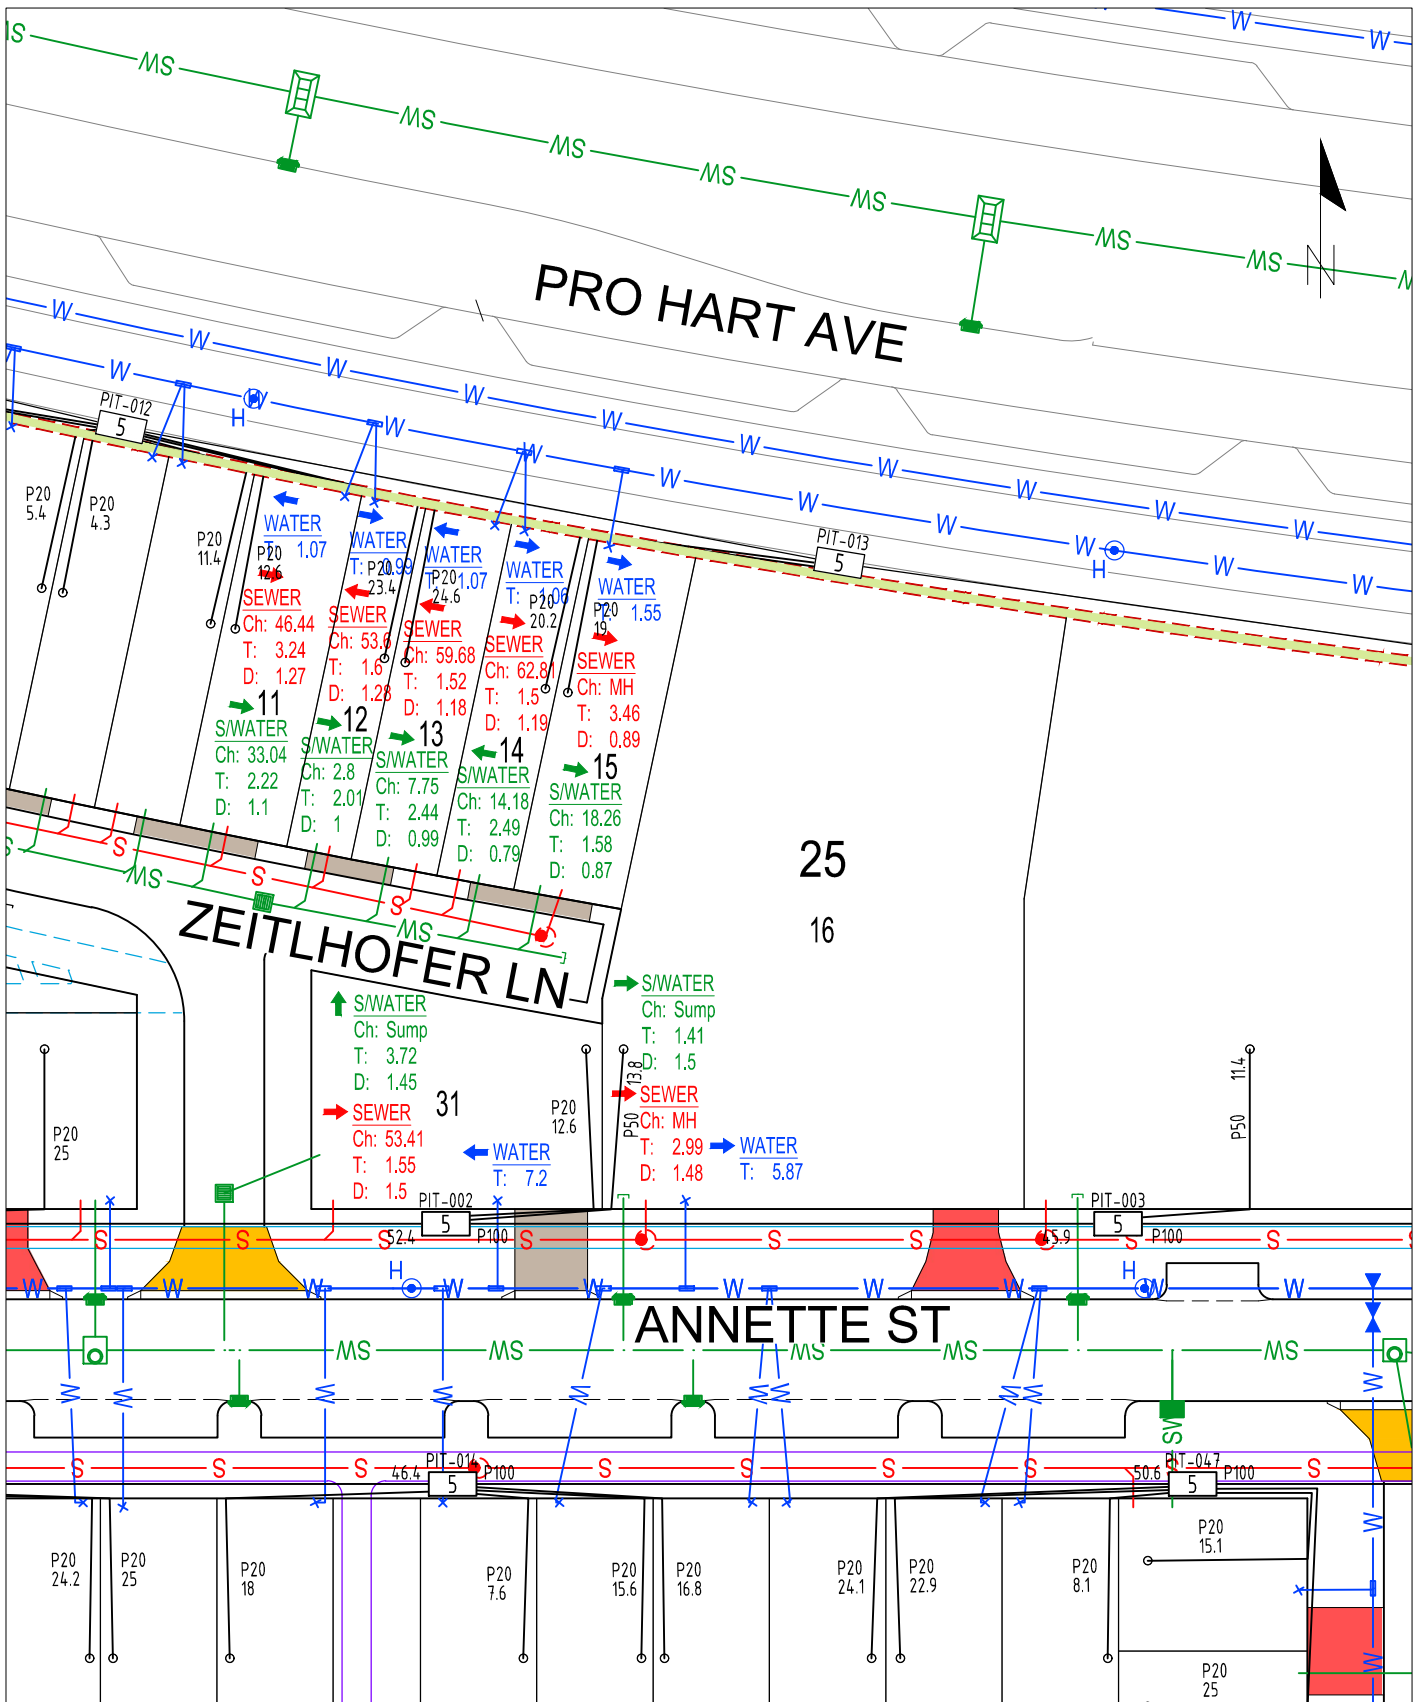


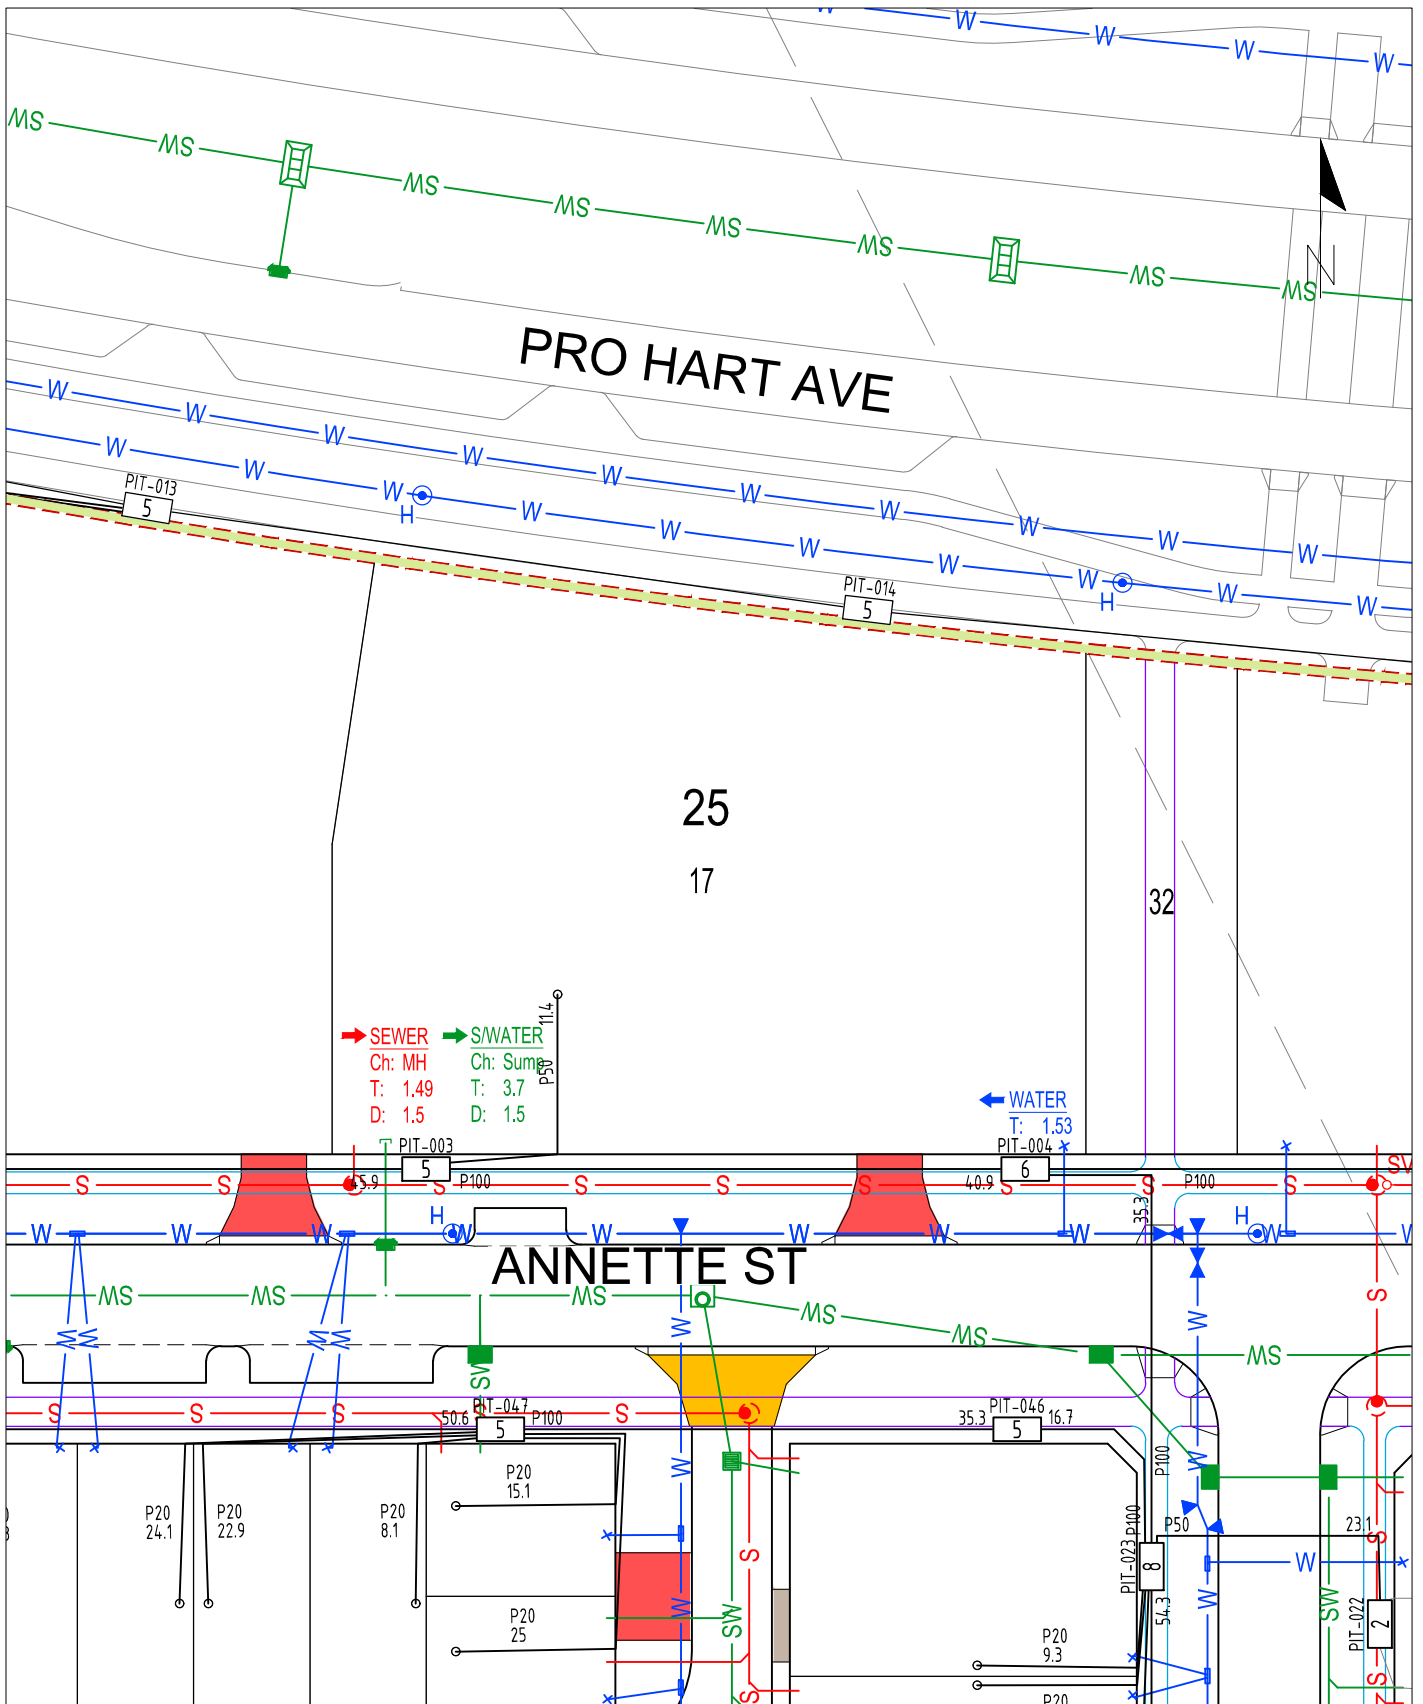







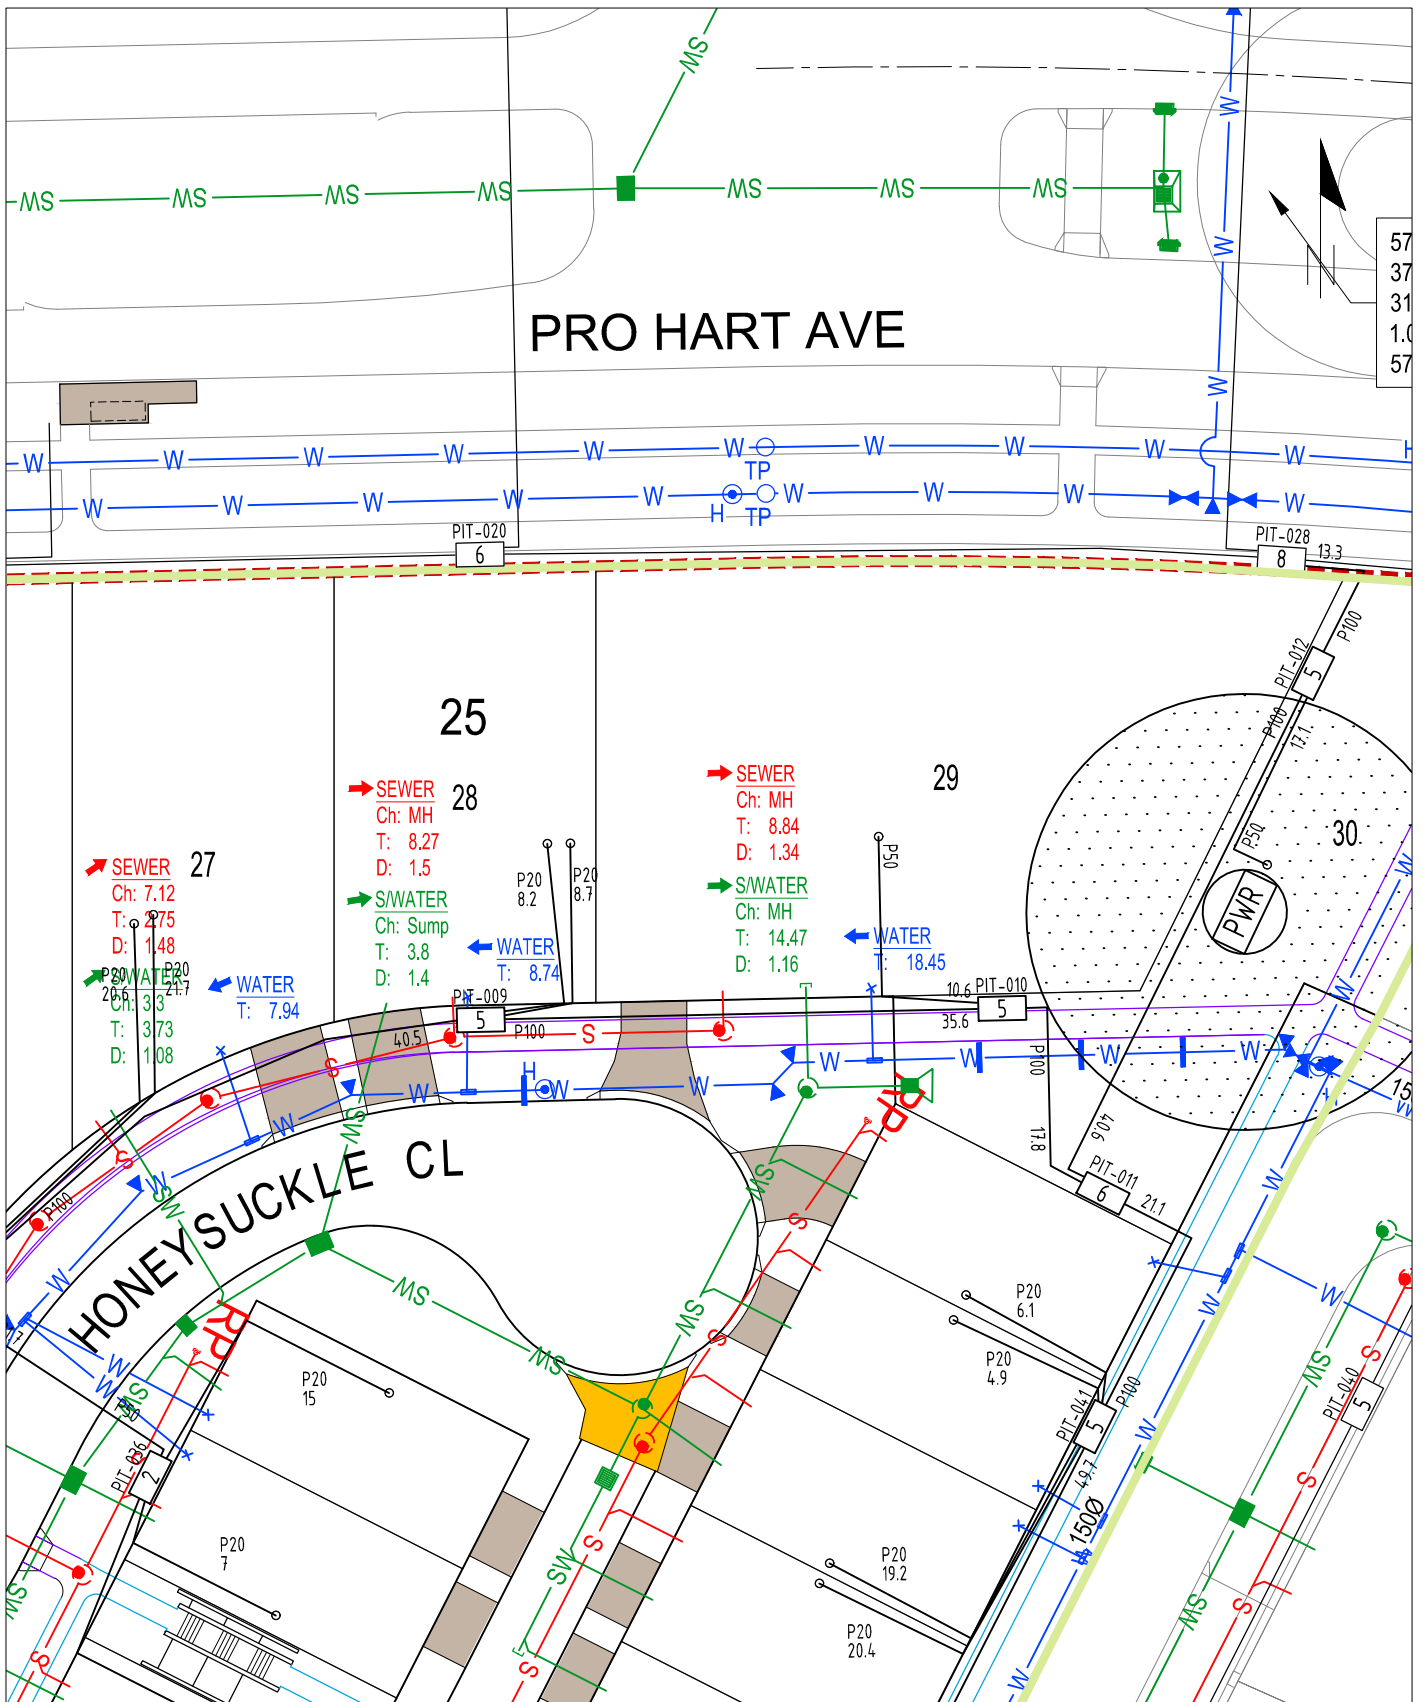

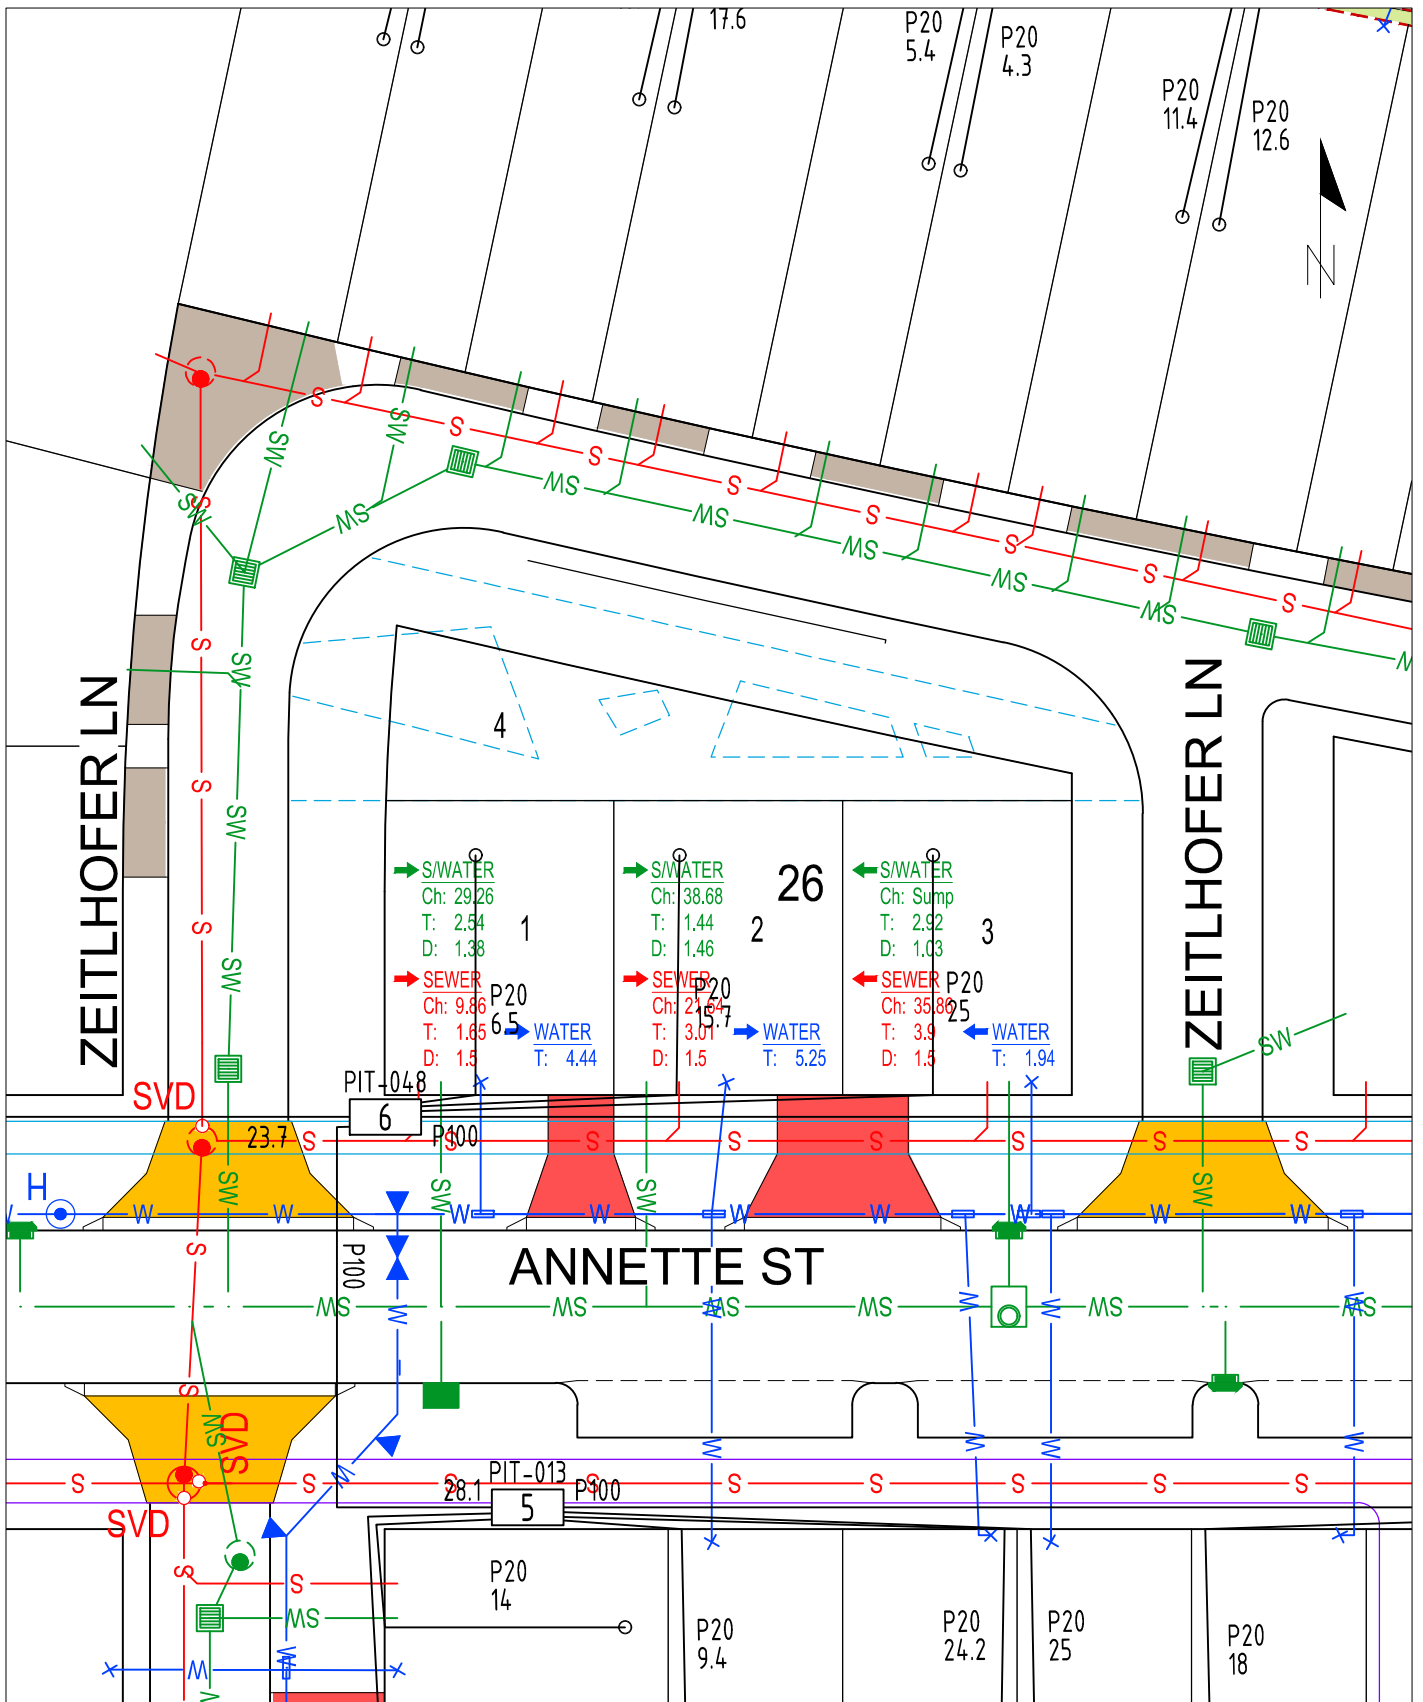


SECTION 26 BLOCKS 1-3

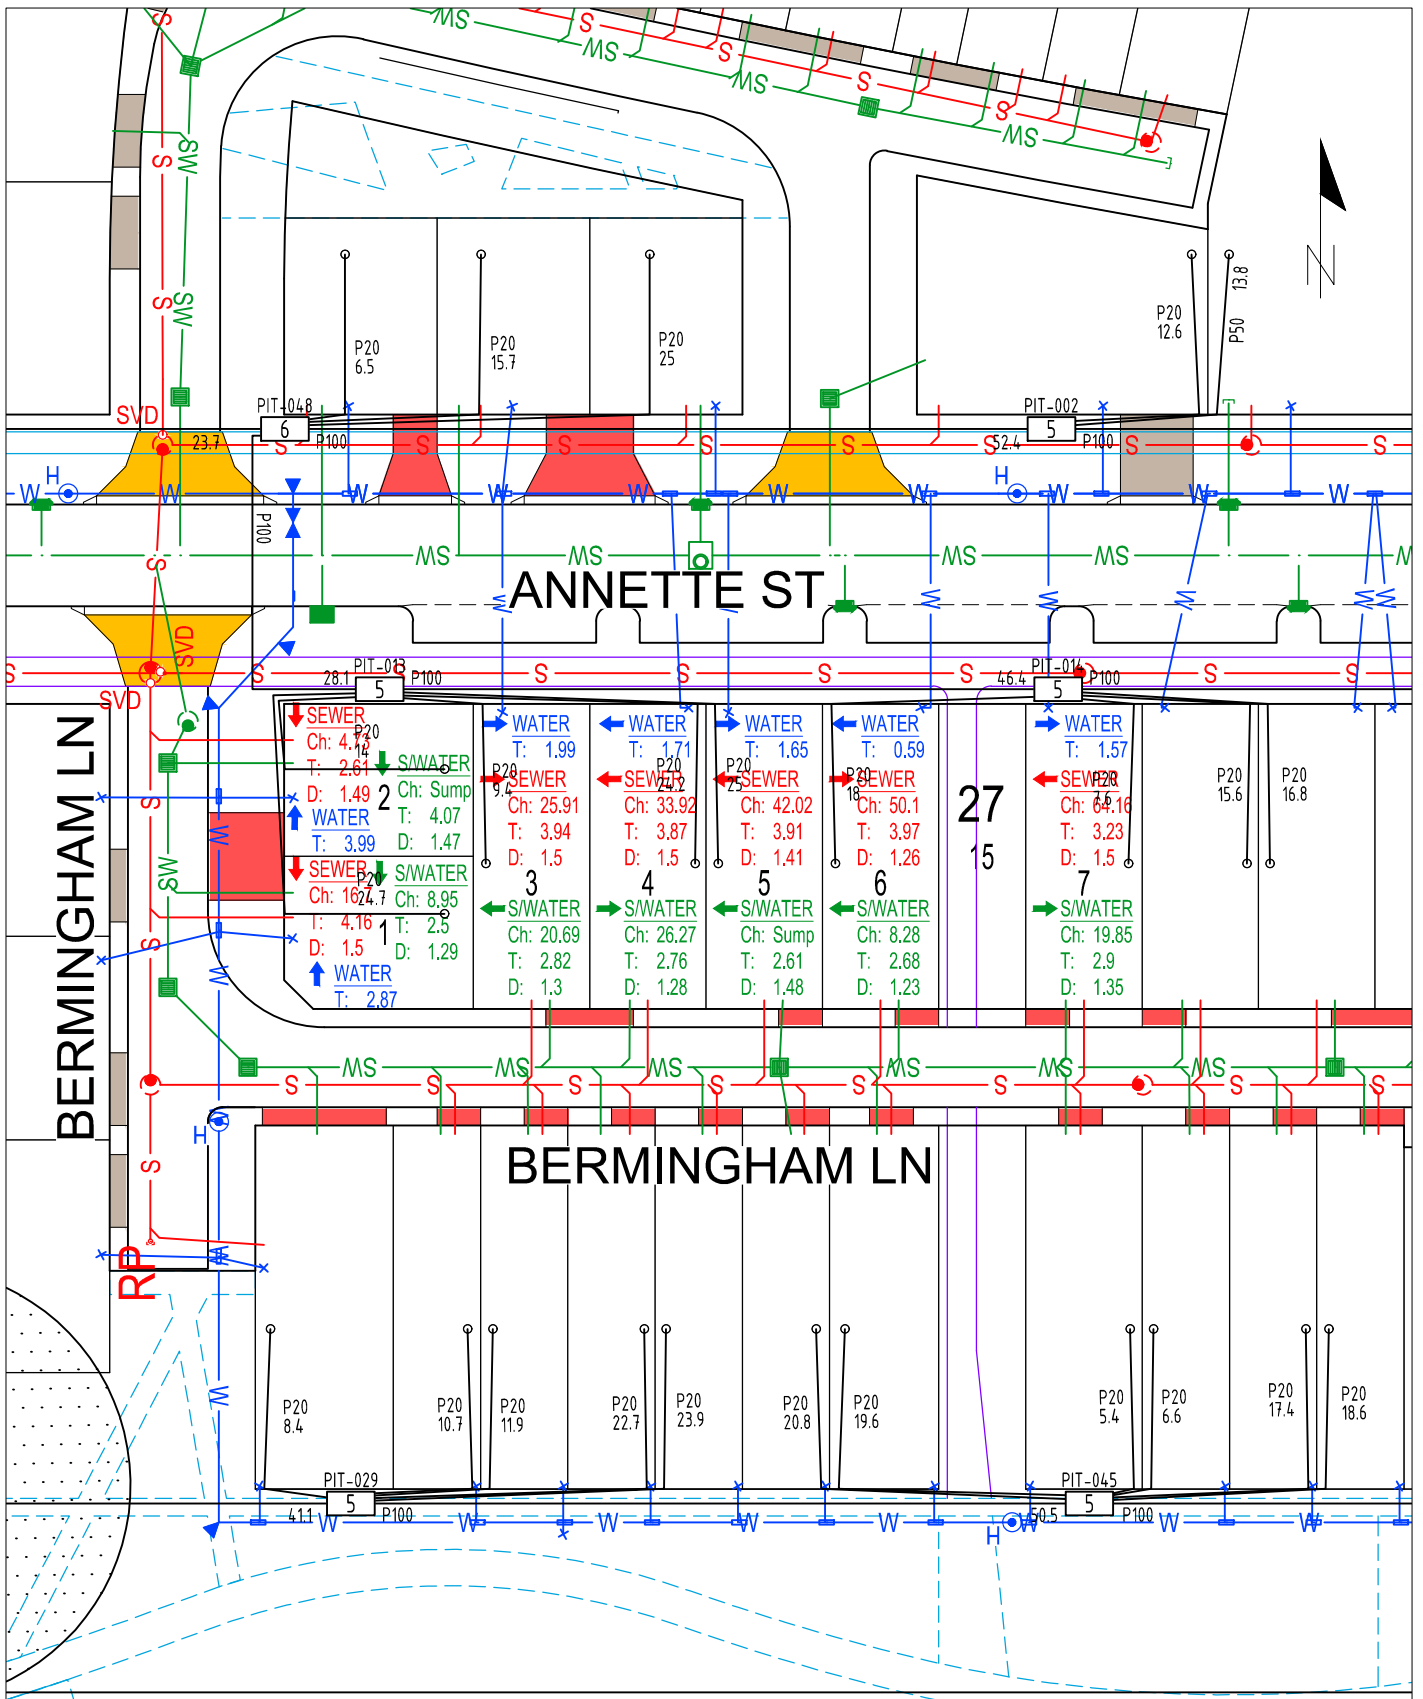


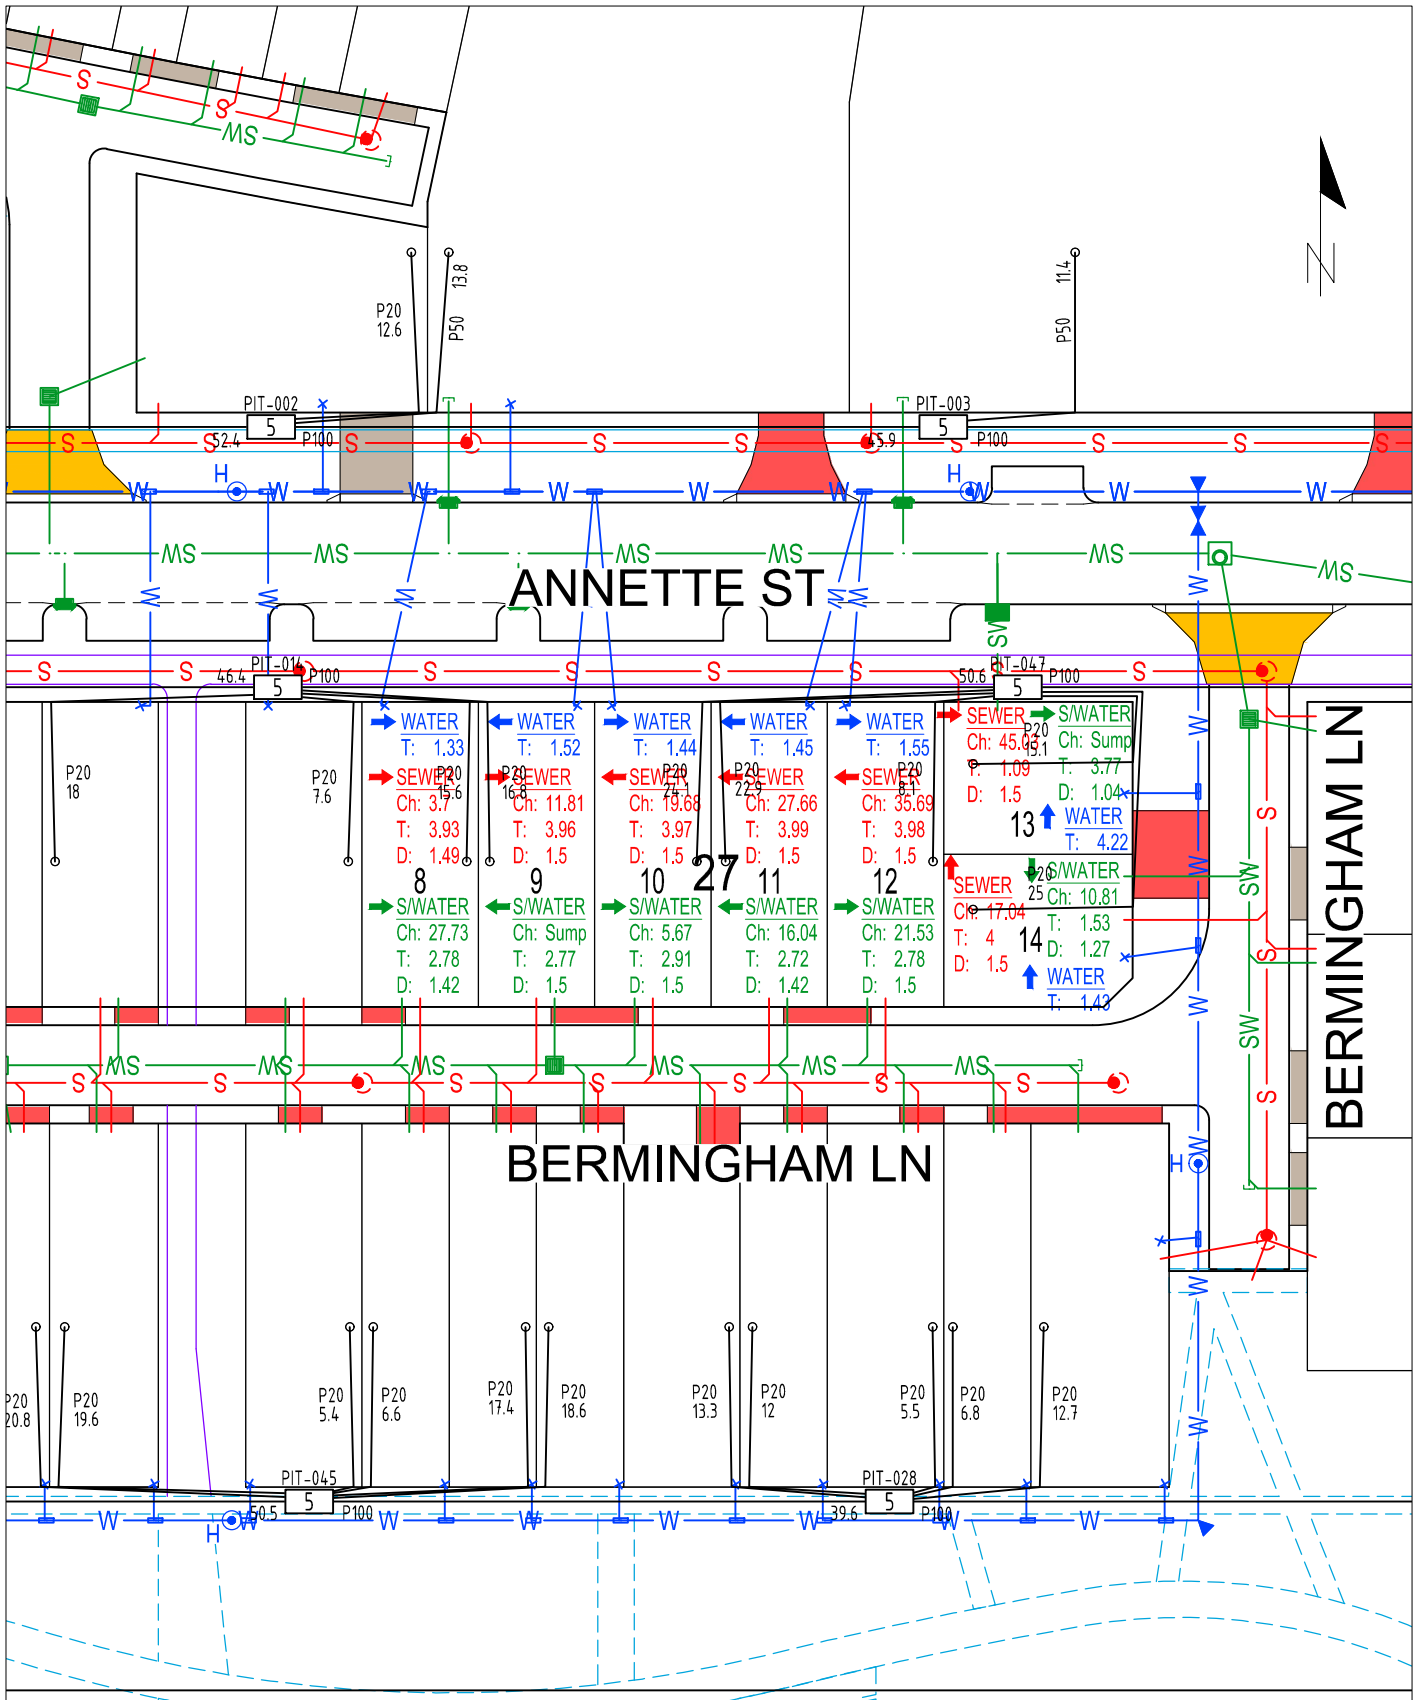



SECTION 27 BLOCKS 8-14

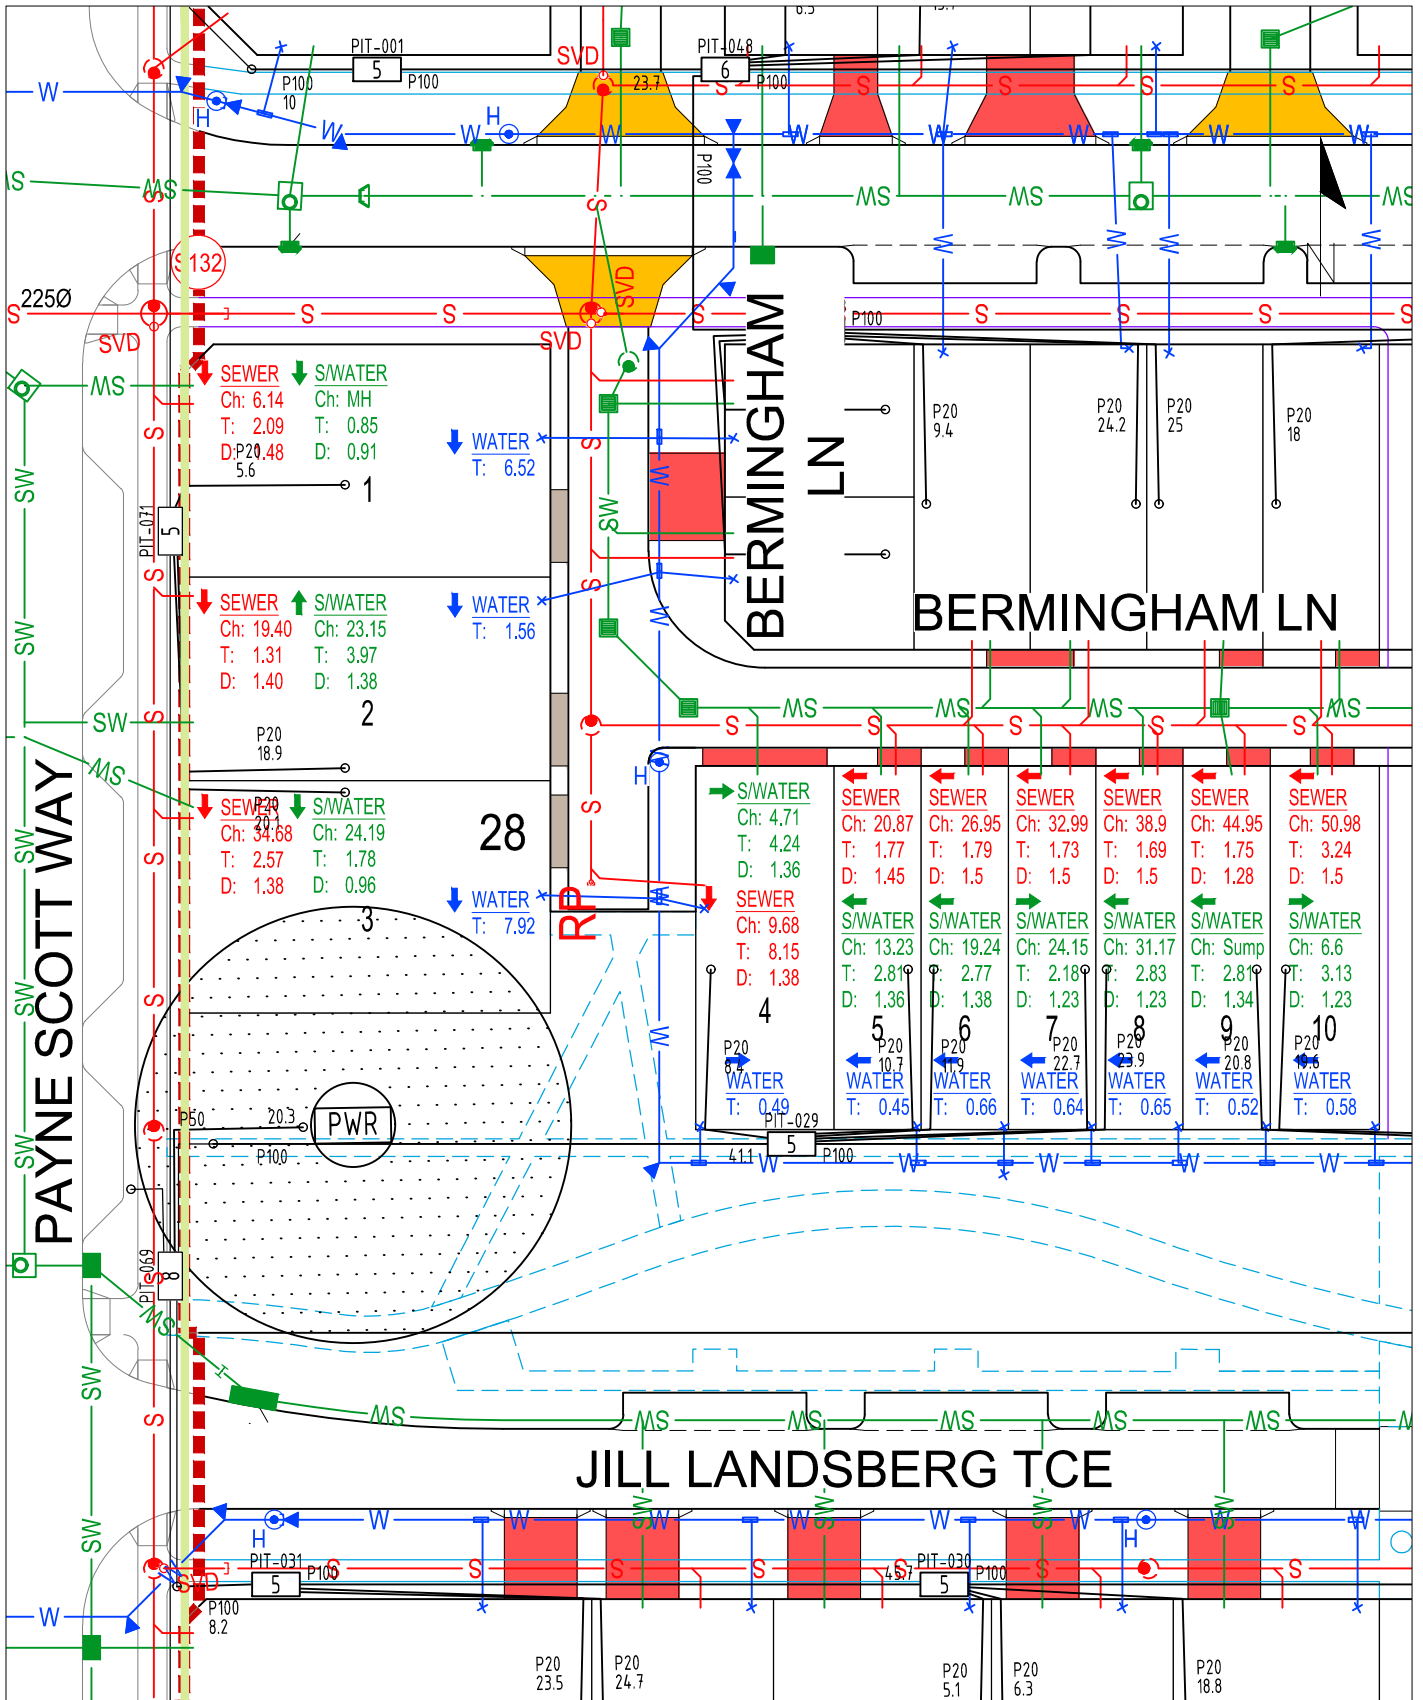


SECTION 28 BLOCKS 1-10

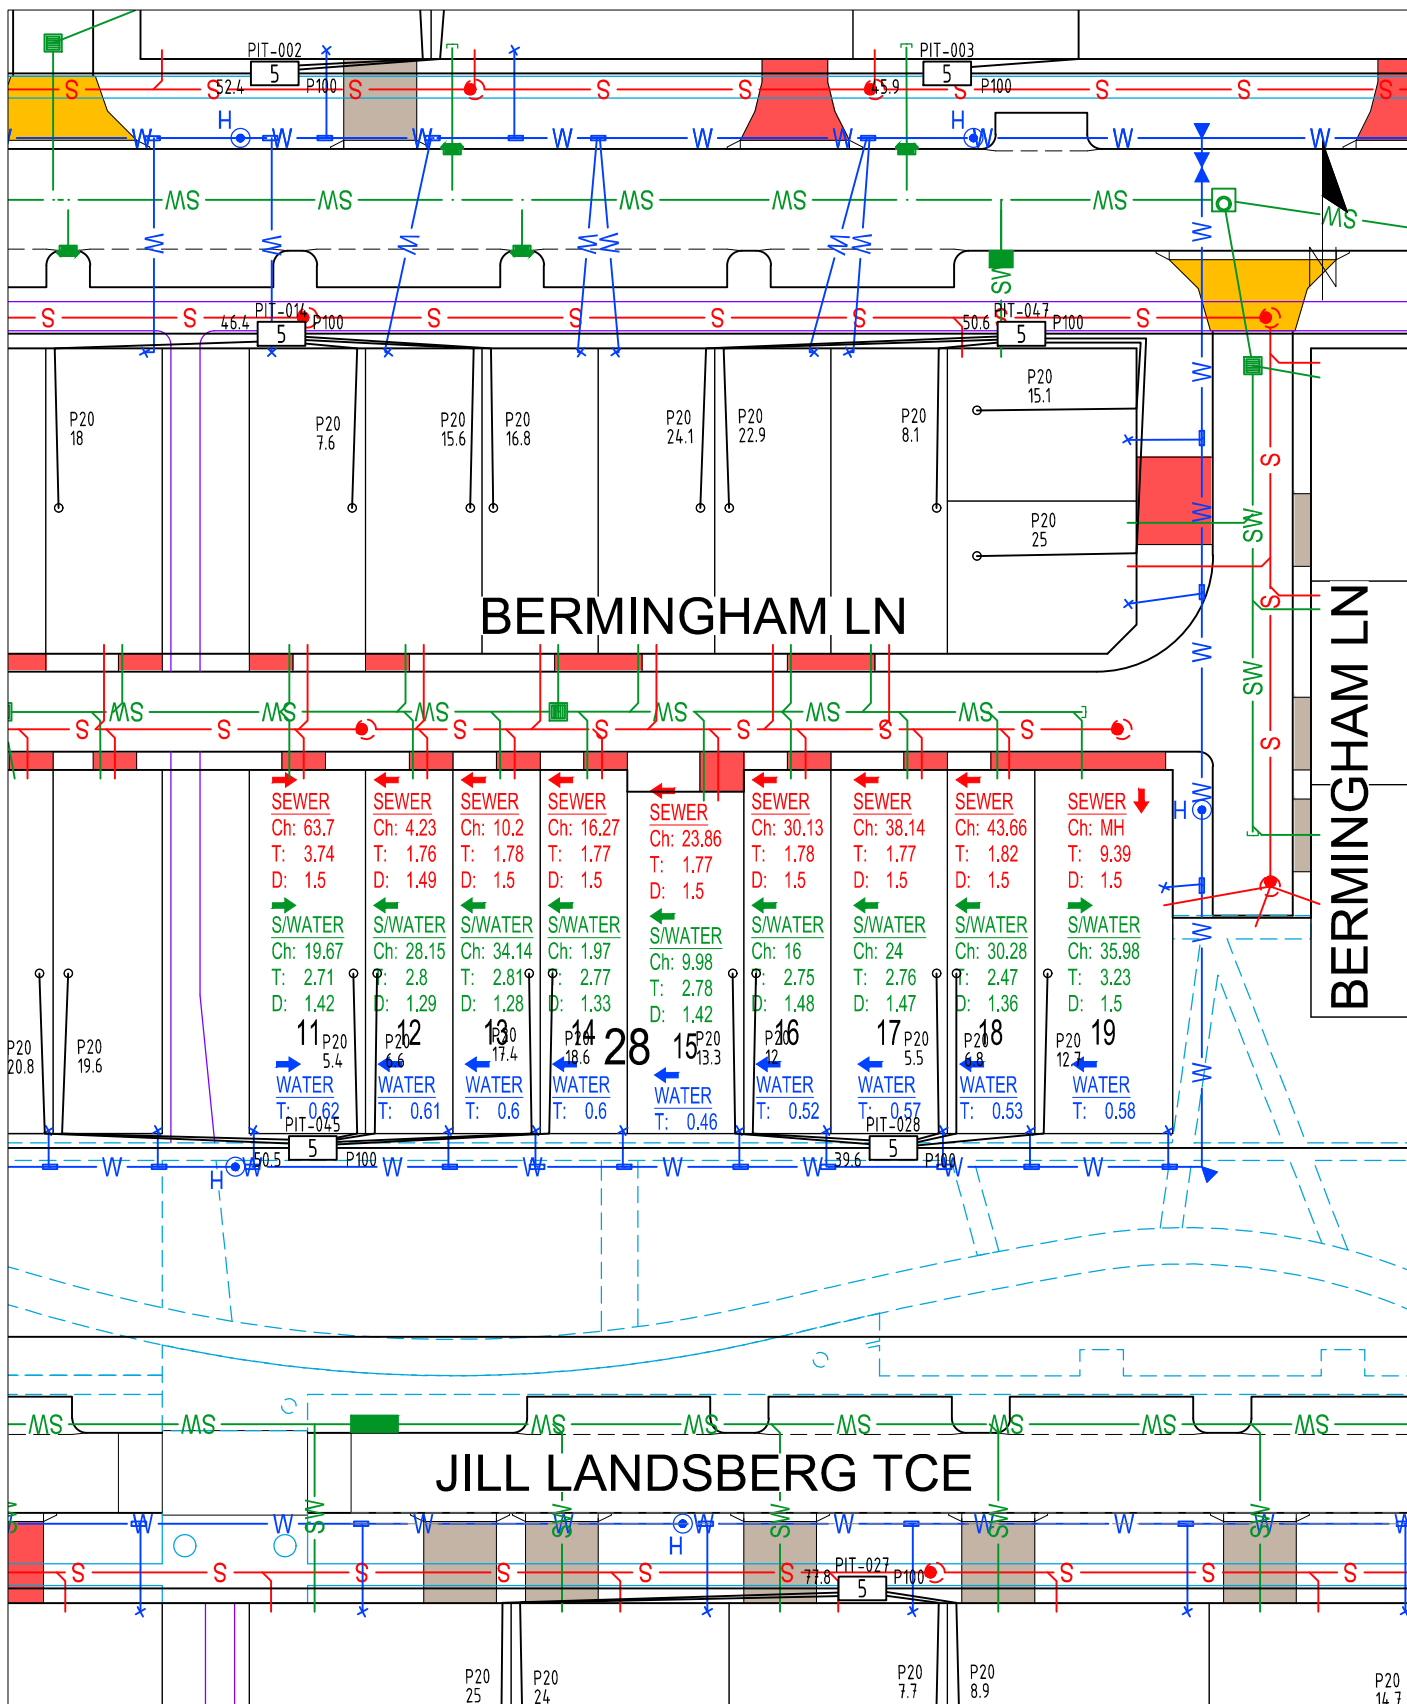


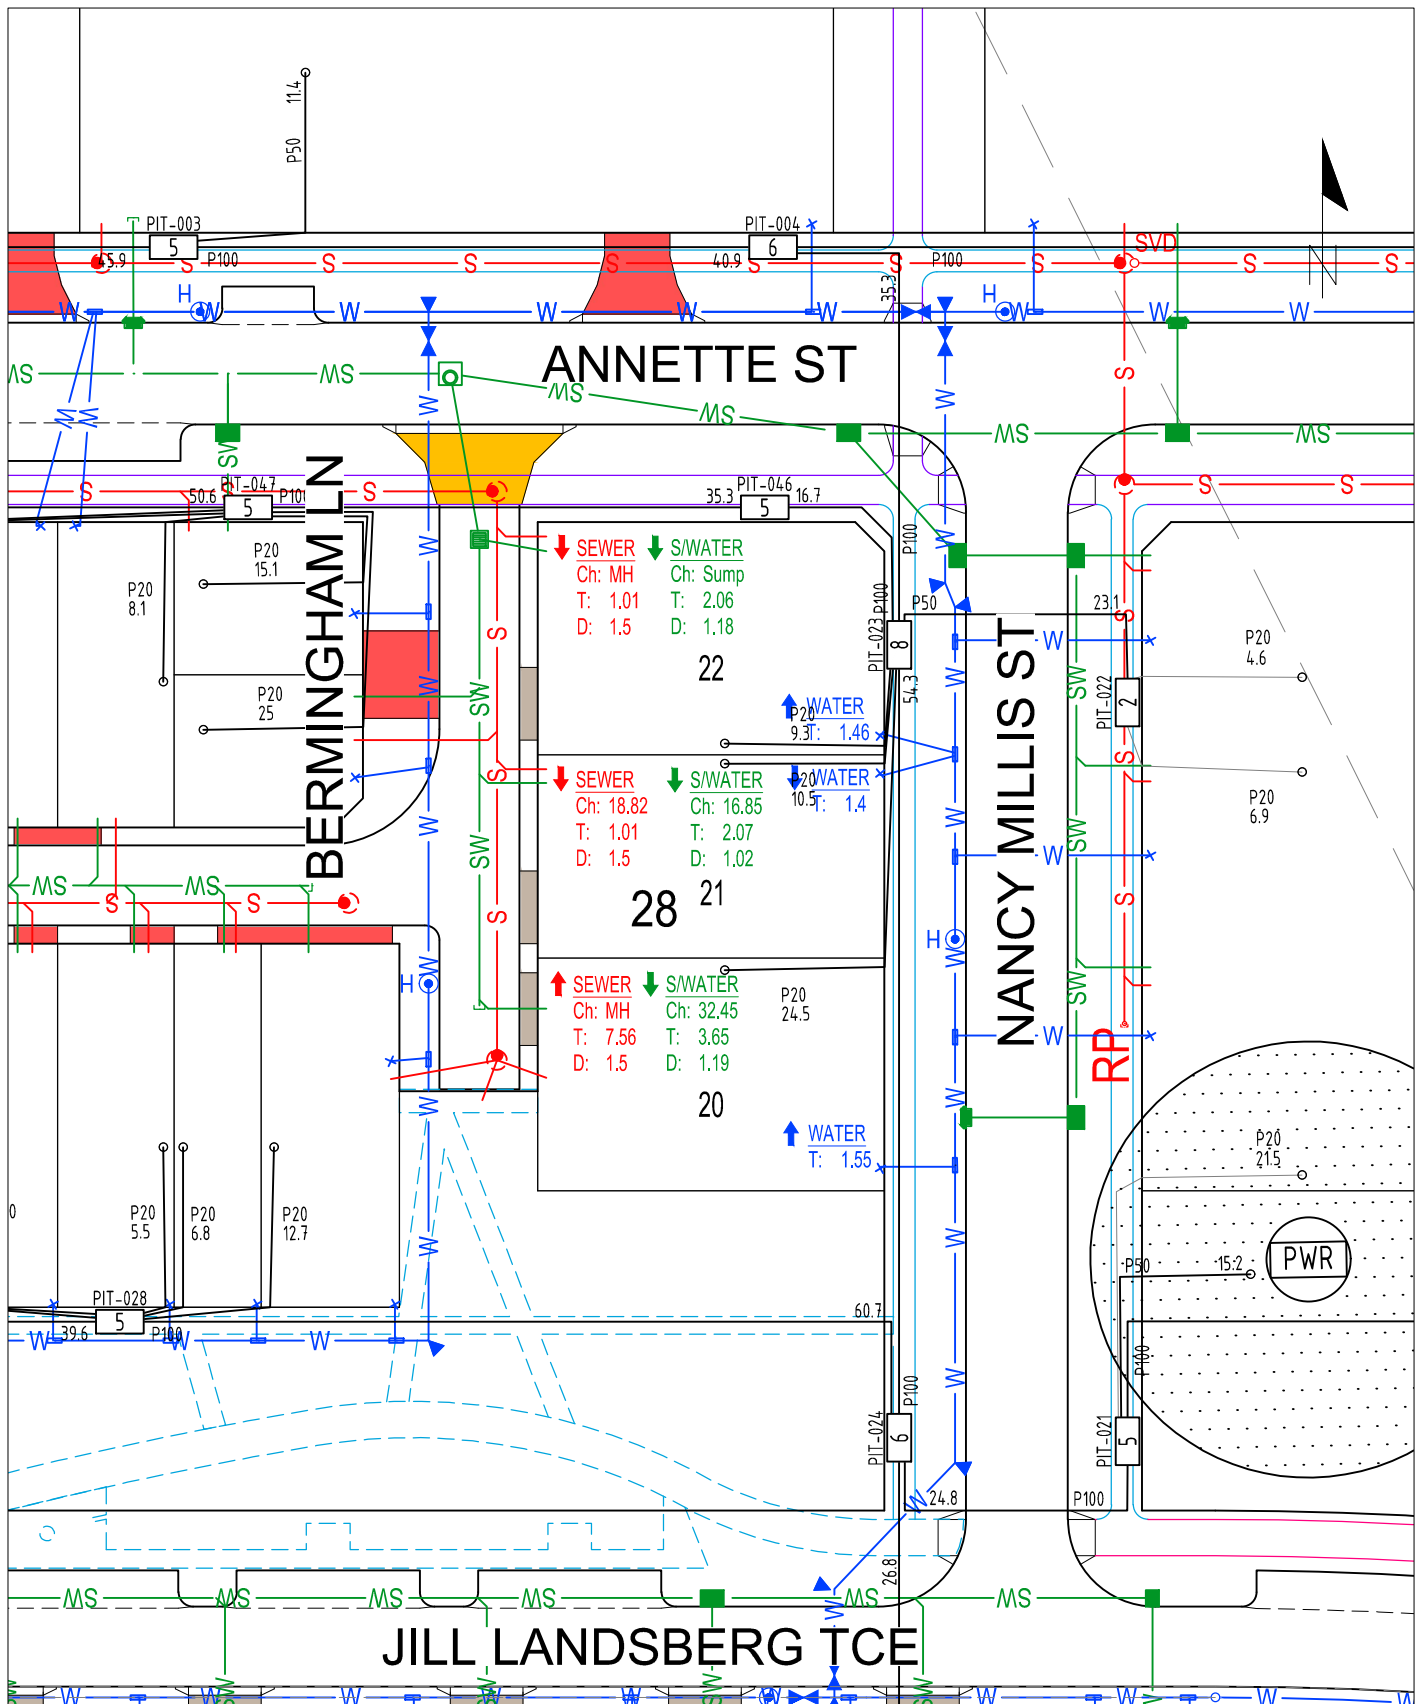

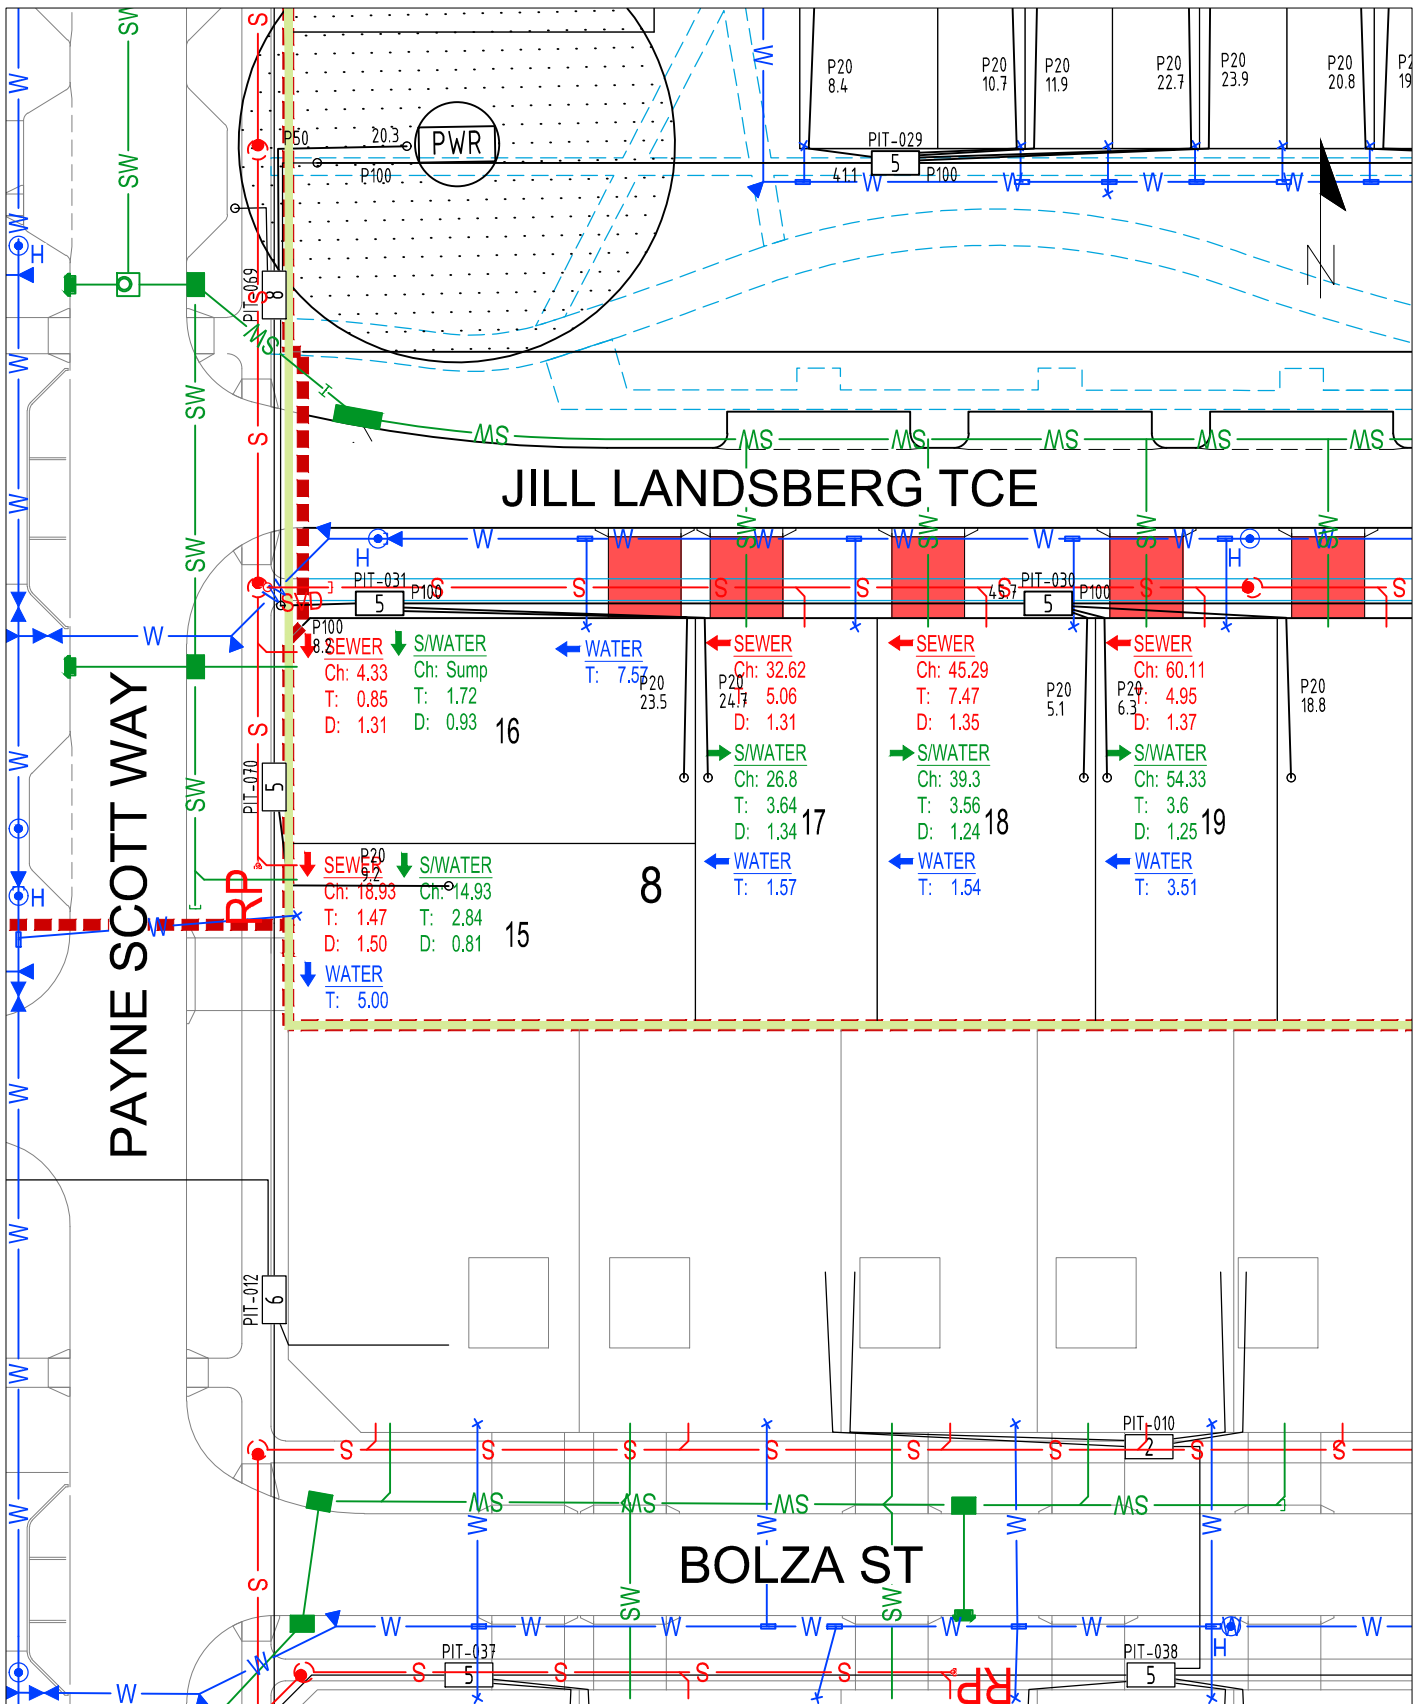


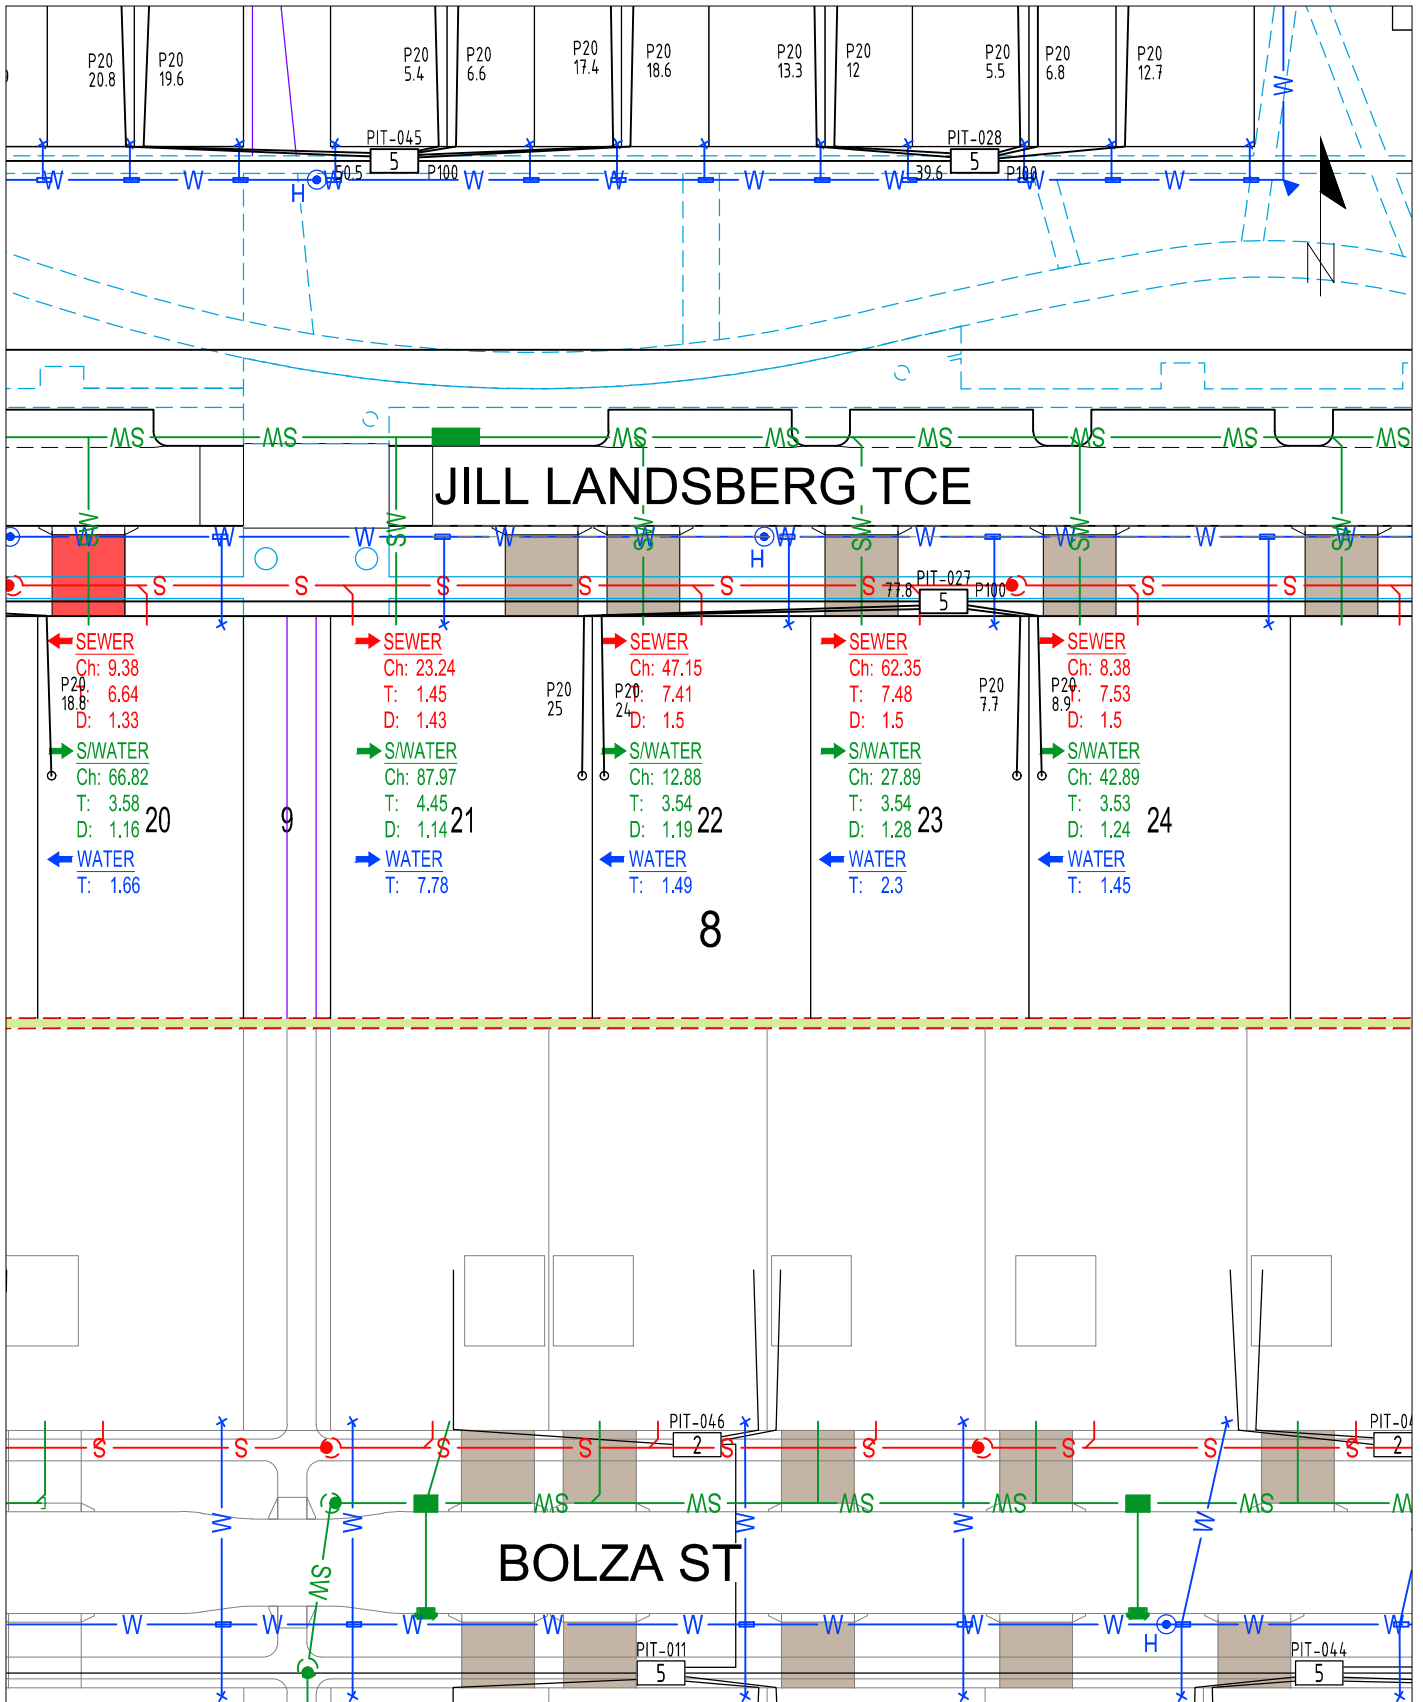



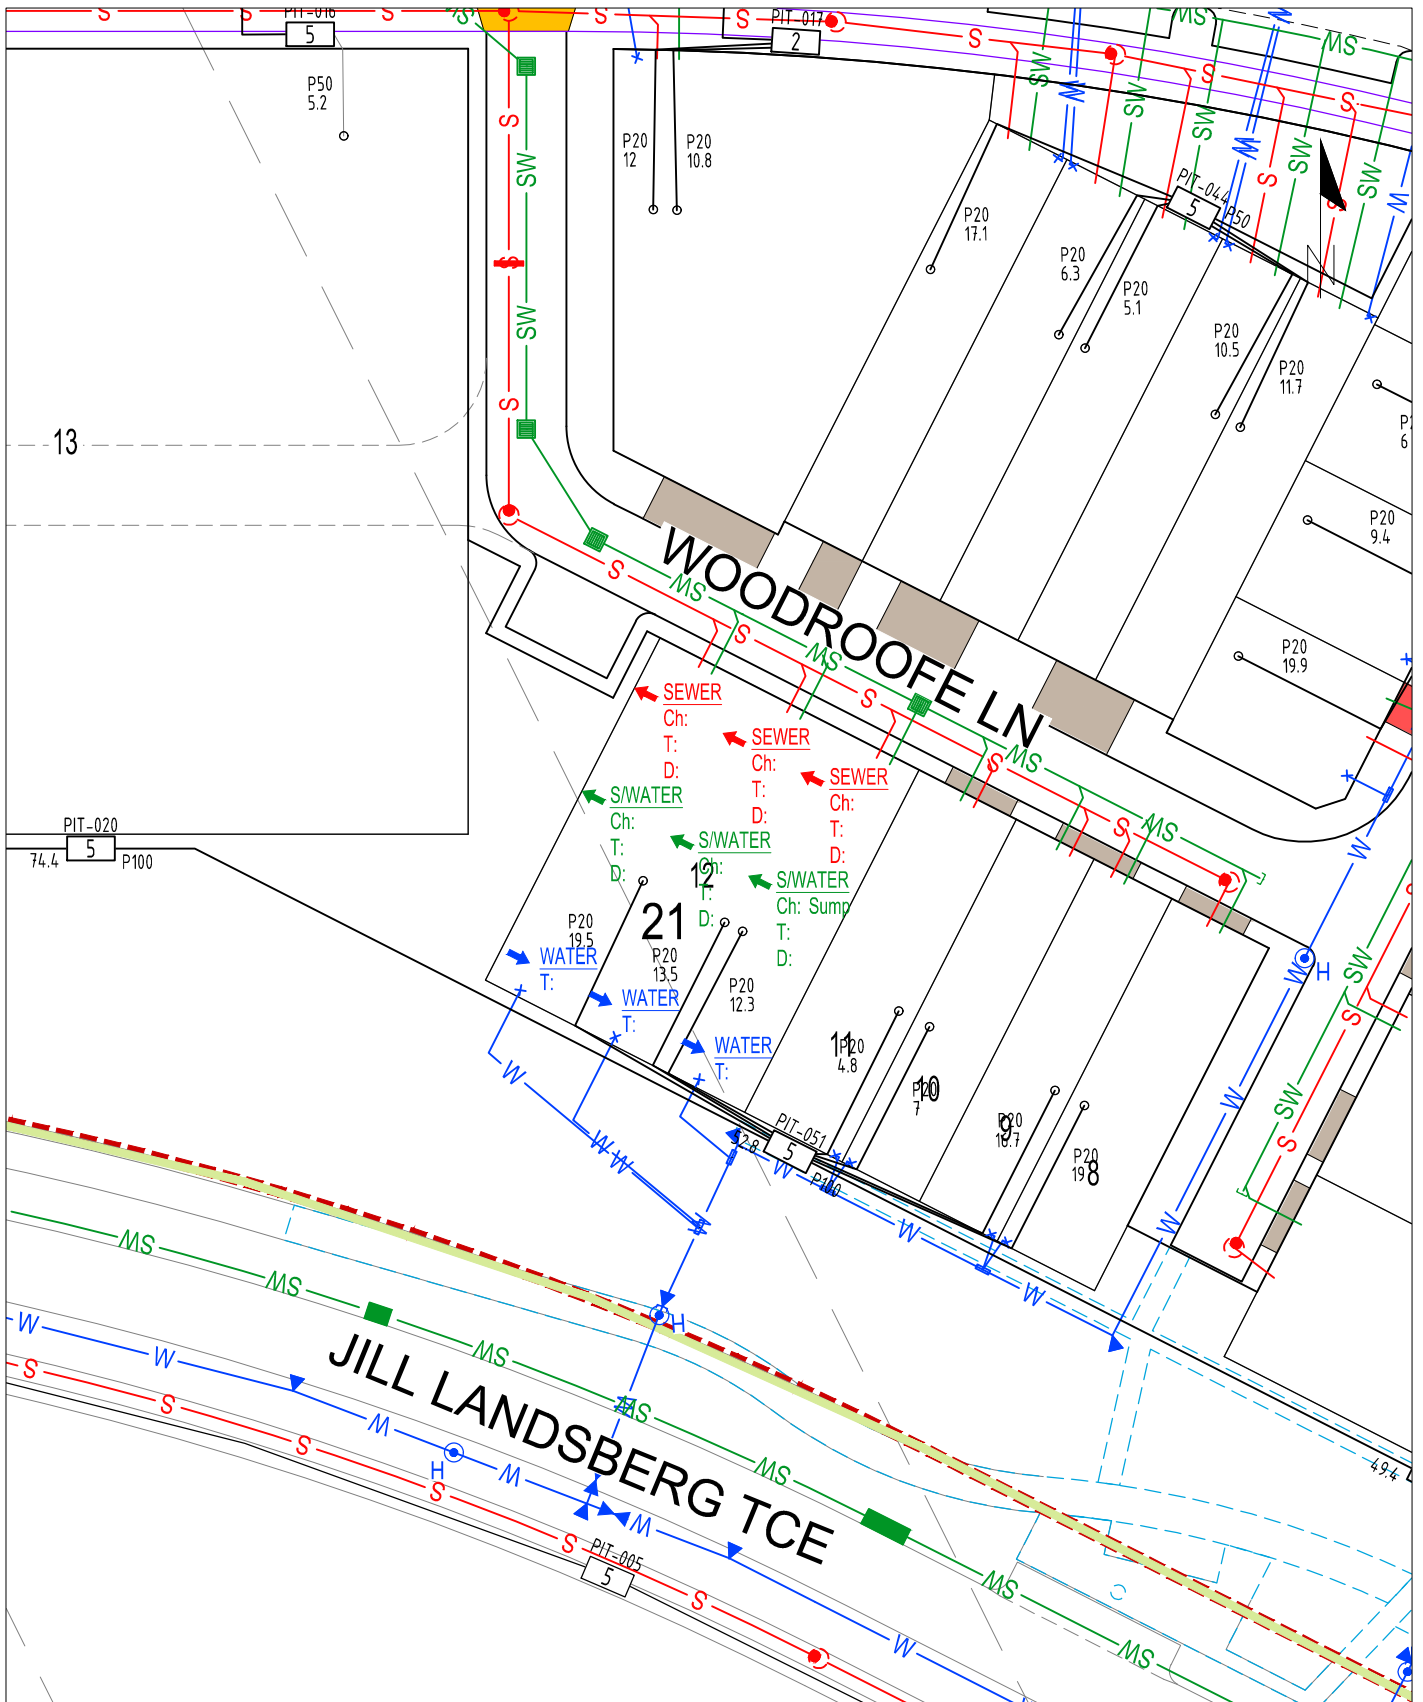

# SECTION 21 BLOCK 12

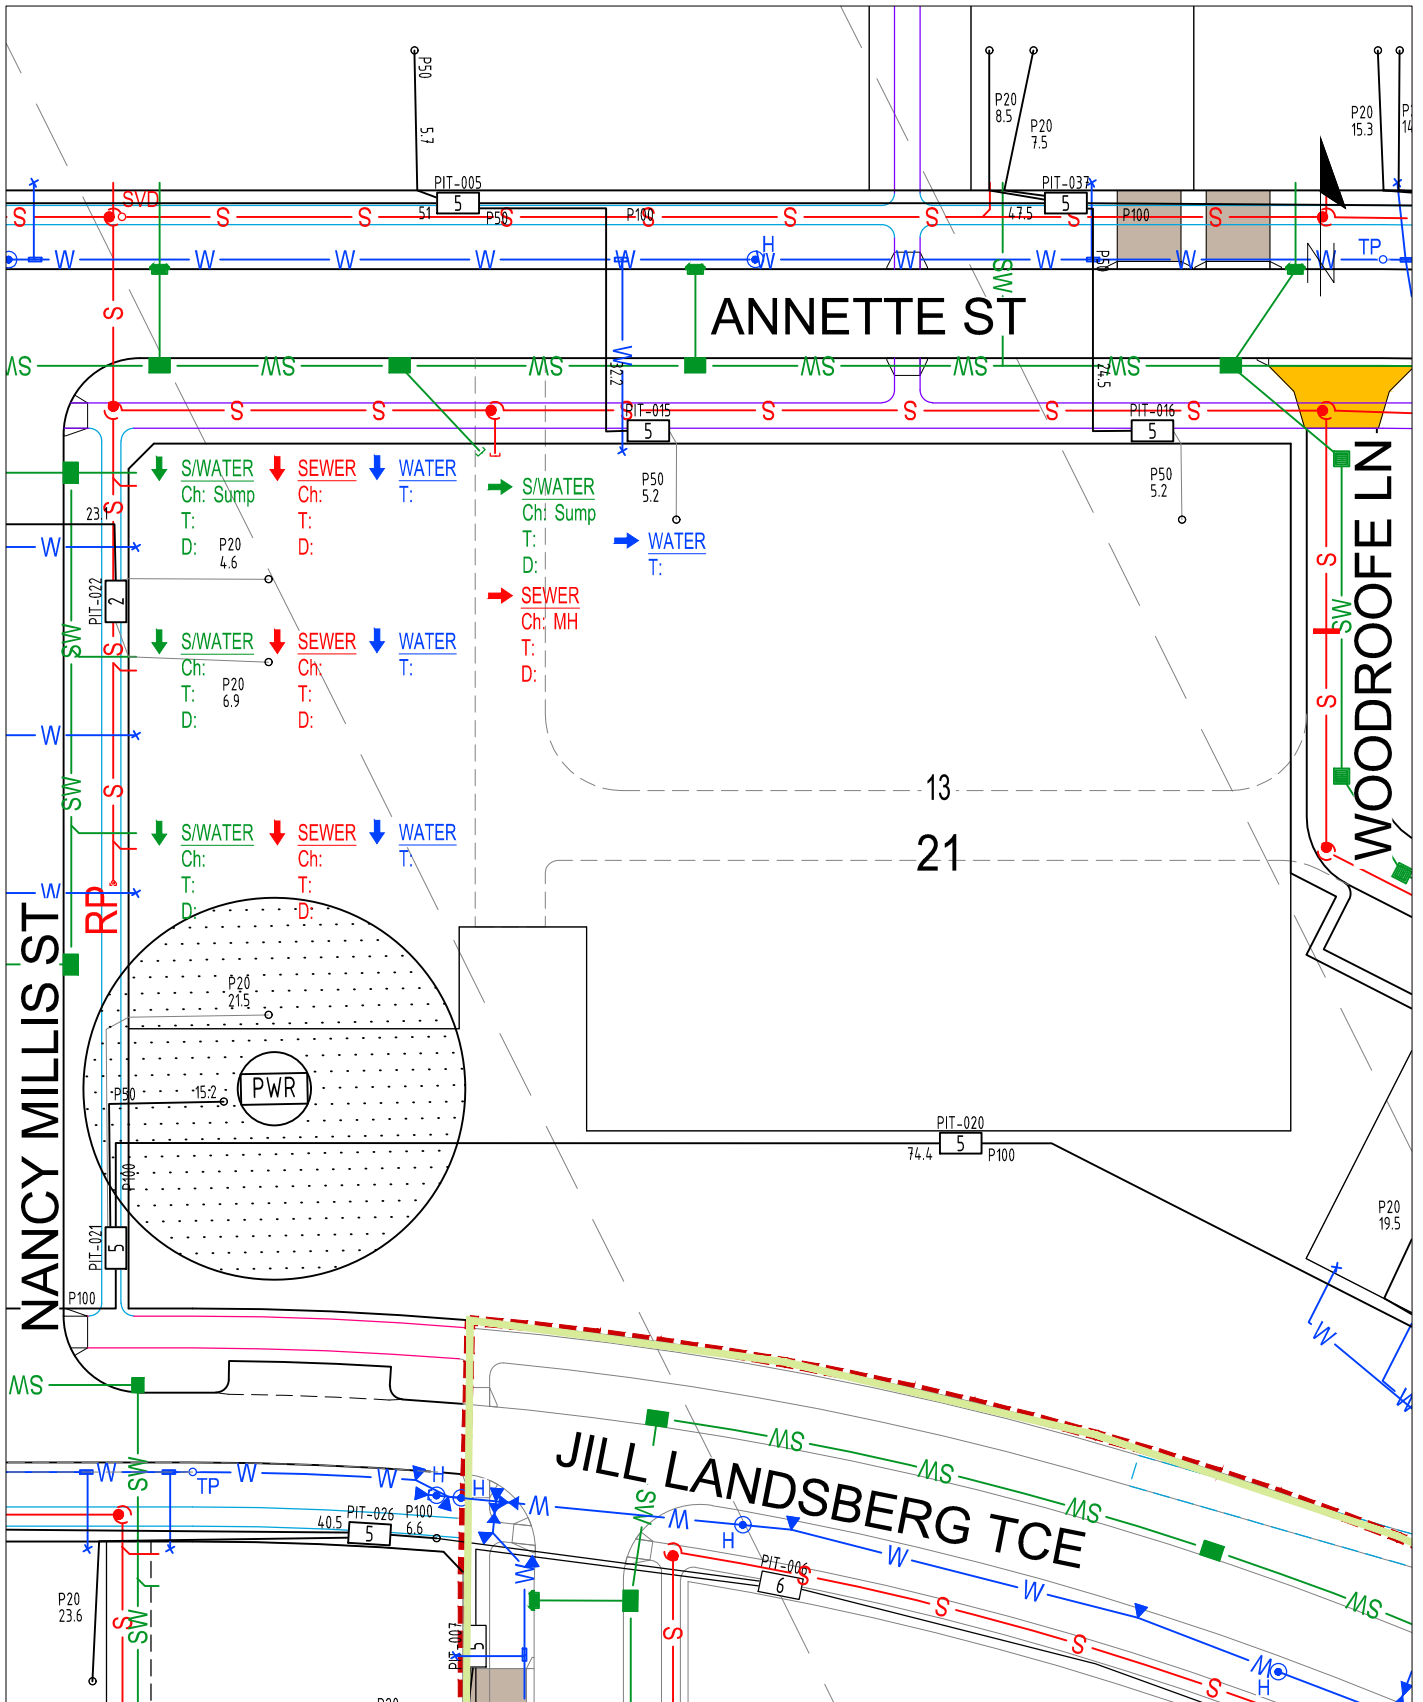

SECTION 21 BLOCKS 13

