

EGIS (ACT) TIE BOOK 20-000013 MACNAMARA EDP1 STAGE 1C



Page 1 - 36(BLOCKS 1, 2, 12-14)

Page 2 - 36(BLOCKS 3-5, 9-11)

Page 3 - 36(BLOCKS 6-8)

Page 4 - 37(BLOCKS 1-5, 45)

Page 5 - 37(BLOCKS 6-8, 42-44)

Page 6 - 37(BLOCKS 9-11, 39-41)

Page 7 - 37(BLOCKS 12-15, 35-38)

Page 8 - 37(BLOCKS 16-18, 32-34)

Page 9 - 37(BLOCKS 19-22, 28-31)

Page 10 - 37(BLOCKS 23-27)

Page 11 - 38(BLOCKS 1-5, 31)

Page 12 - 38(BLOCKS 6-9, 29, 30)

Page 13 - 38(BLOCKS 10-15, 26-28)

Page 14 - 38(BLOCKS 16-19, 25)

Page 15 - 38(BLOCKS 20-24)

LEGEND

ARROW INDICATES TIE DISTANCE AS MEASURED FROM RELEVANT BOUNDARY.

-  - SEWER TIE.
-  - STORMWATER TIE.
-  - POTABLE WATER TIE.

P50 20.3 - NBN TIE.

WORKS AS EXECUTED INFORMATION PROVIDED BY
HUON CONTRACTORS PTY LTD




© 2023 Egis Consulting Pty Ltd

www.egis-group.com


20-000013


INITIAL ISSUE	DES	DRN	CHK	APP	DATE	AMENDMENT DETAILS
	BC	JB	<i>BC</i>	<i>BC</i>	05-02-25	
A M E N D M E N T S						


DISCLAIMER: ALL DIMENSIONS TO BE CHECKED ON SITE BY CONTRACTOR PRIOR TO CONSTRUCTION. USE WRITTEN DIMENSIONS ONLY, DO NOT SCALE.

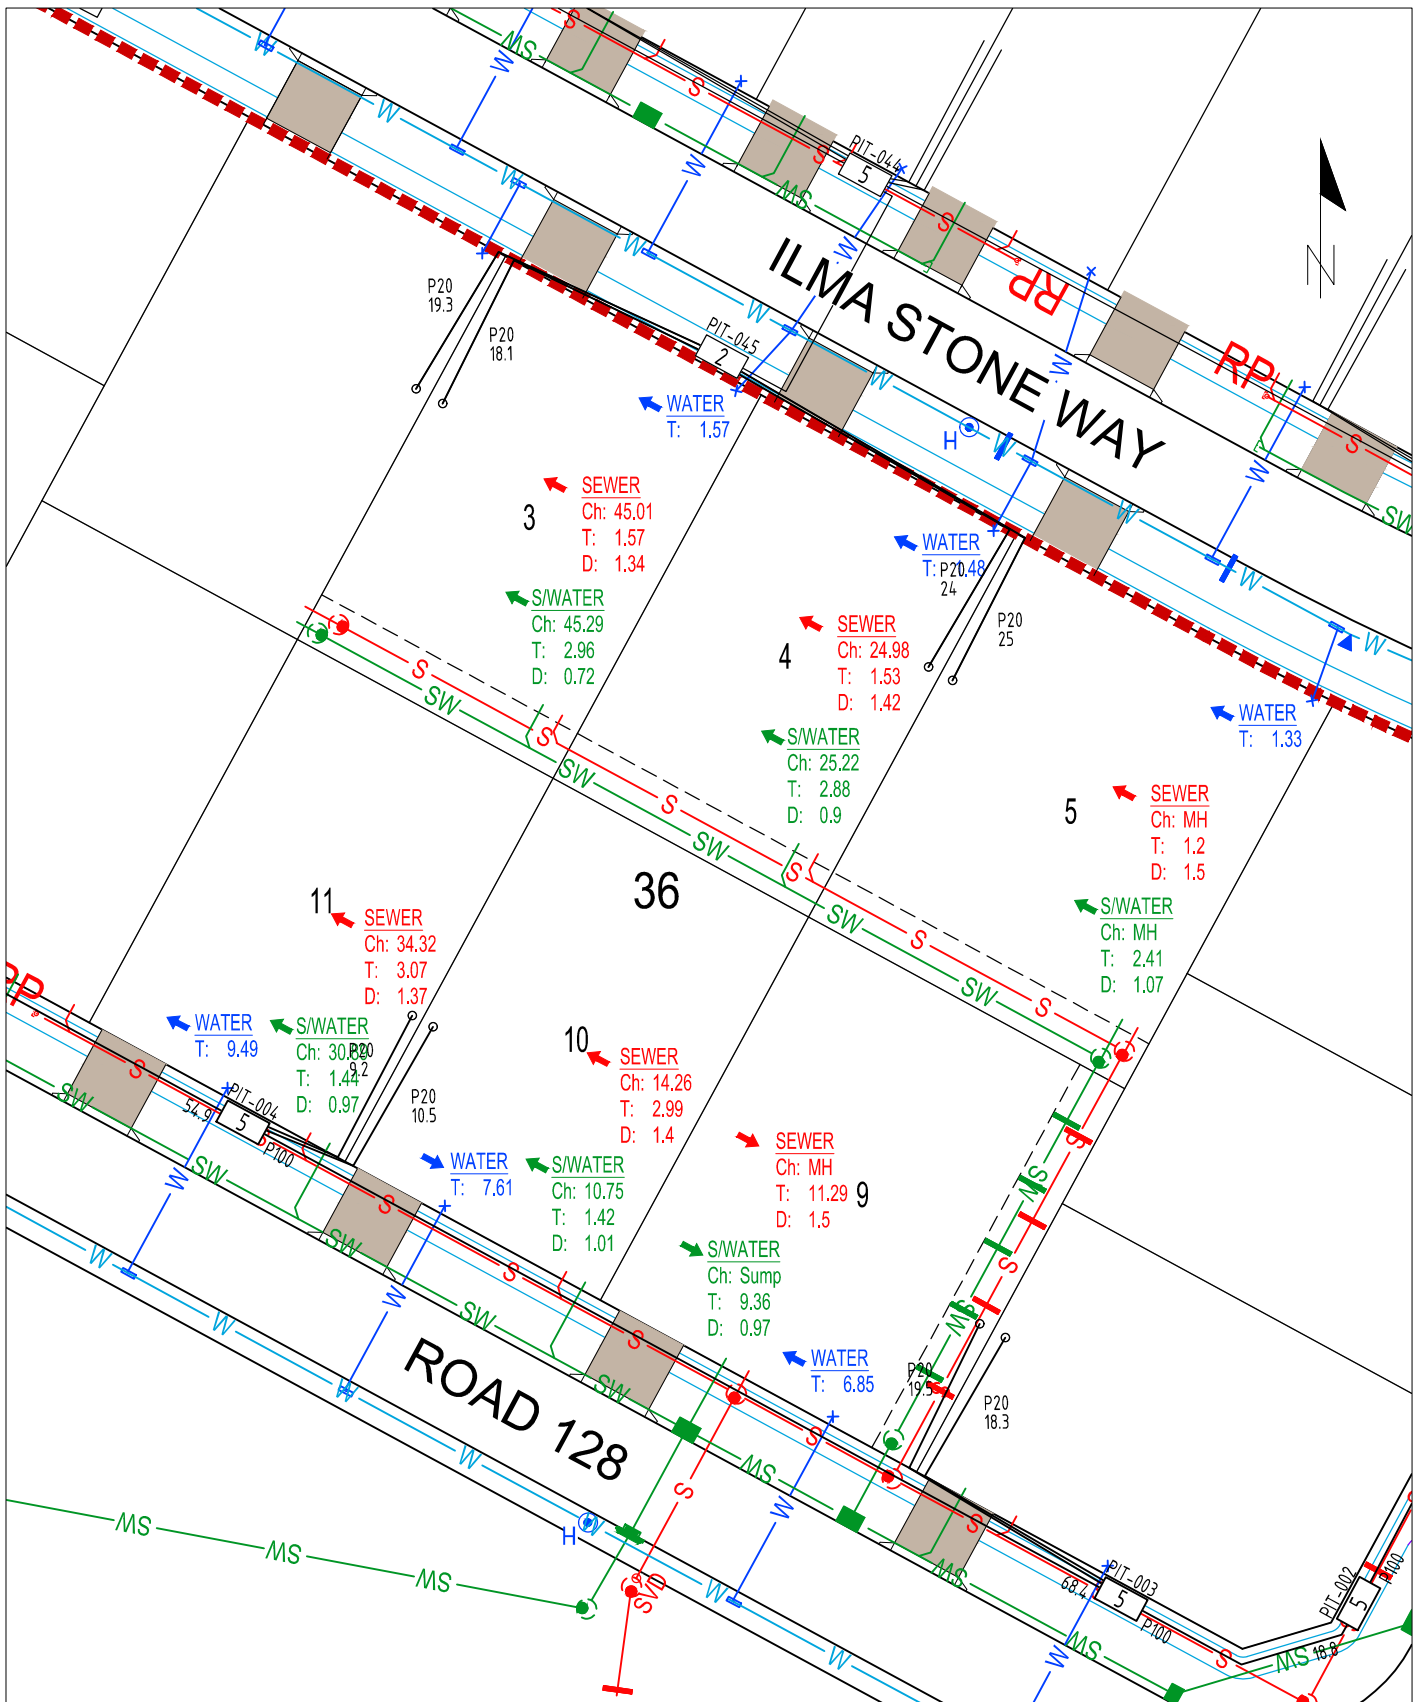


SECTION 36 BLOCKS 3-5, 9-11

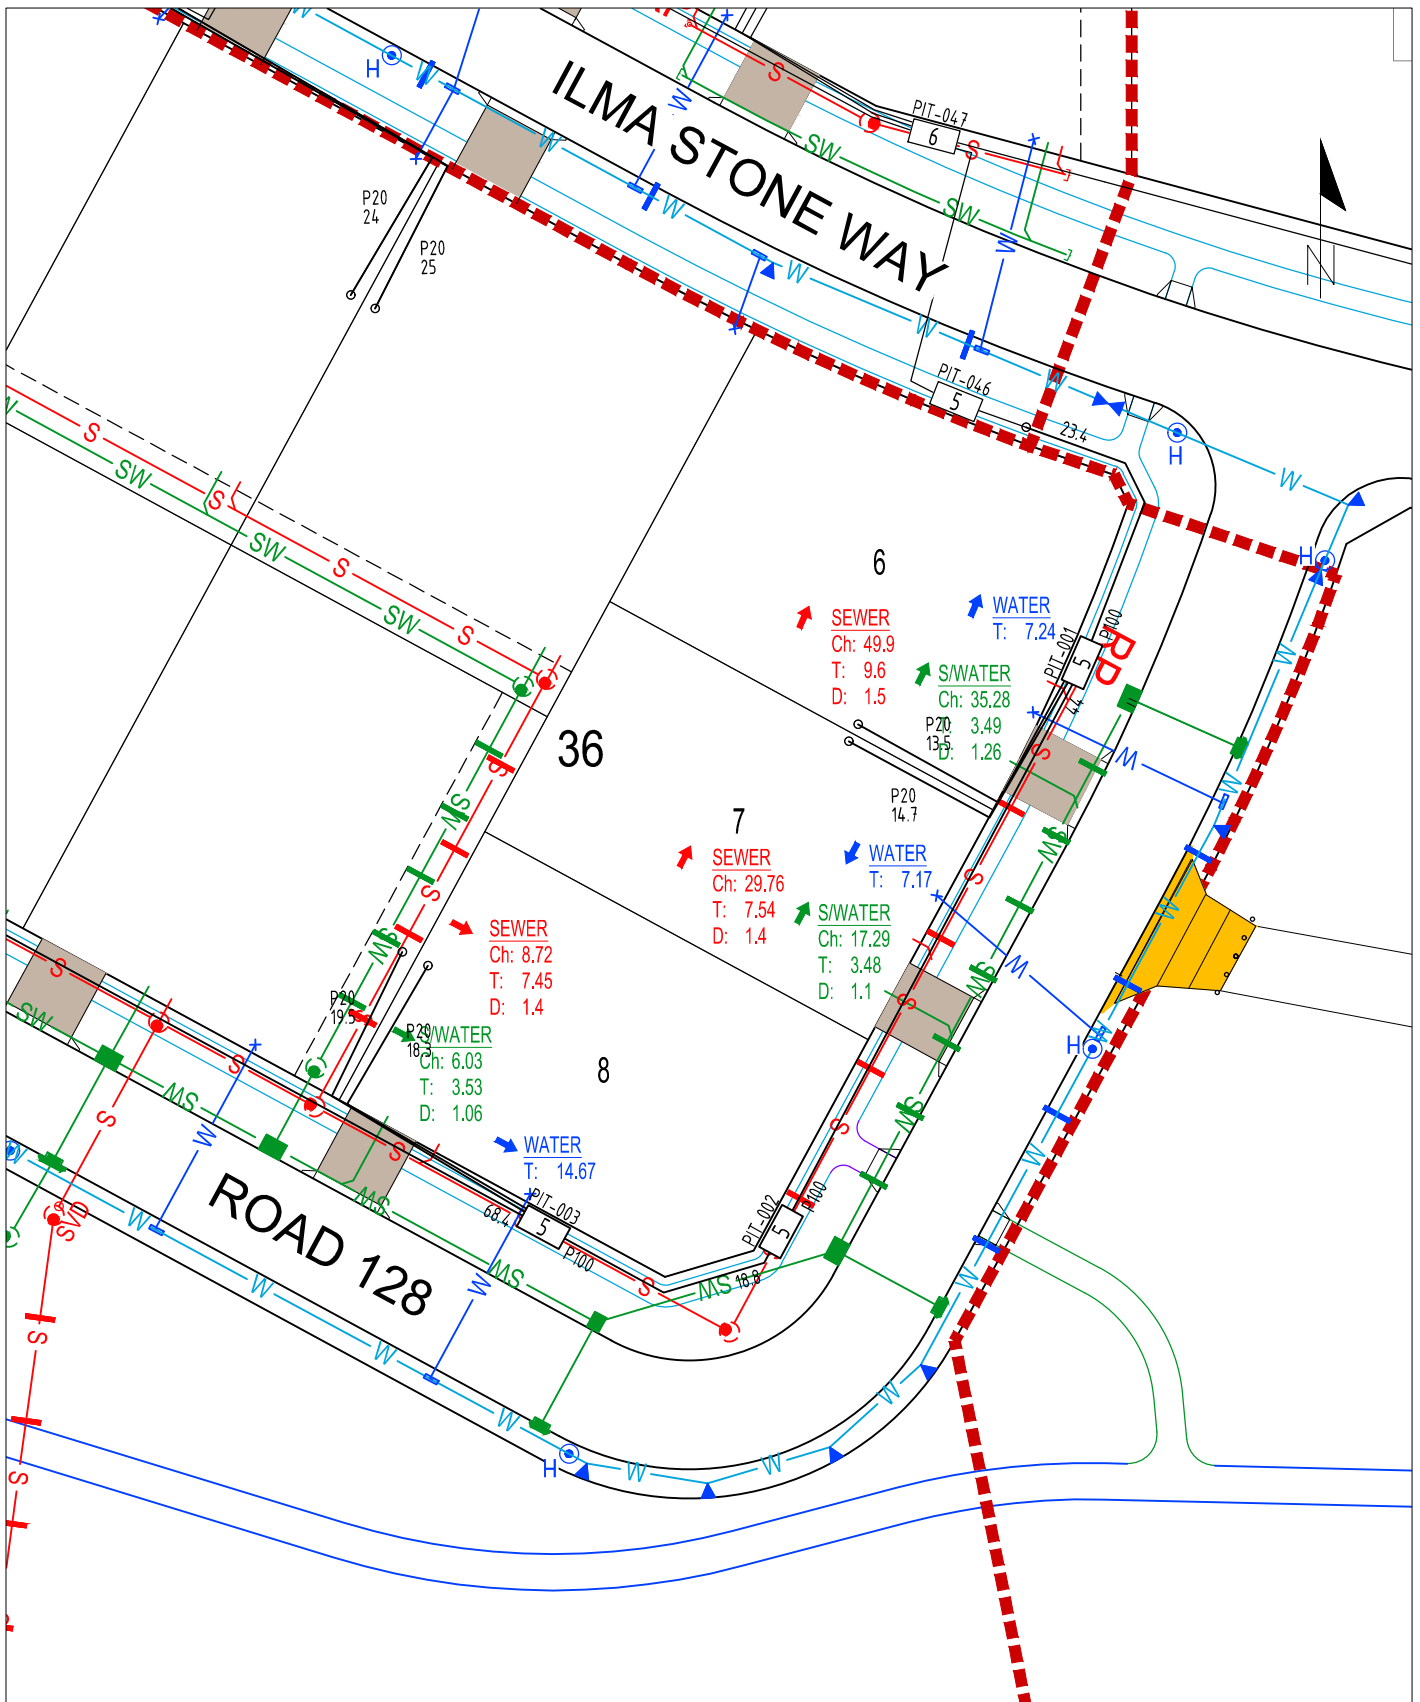


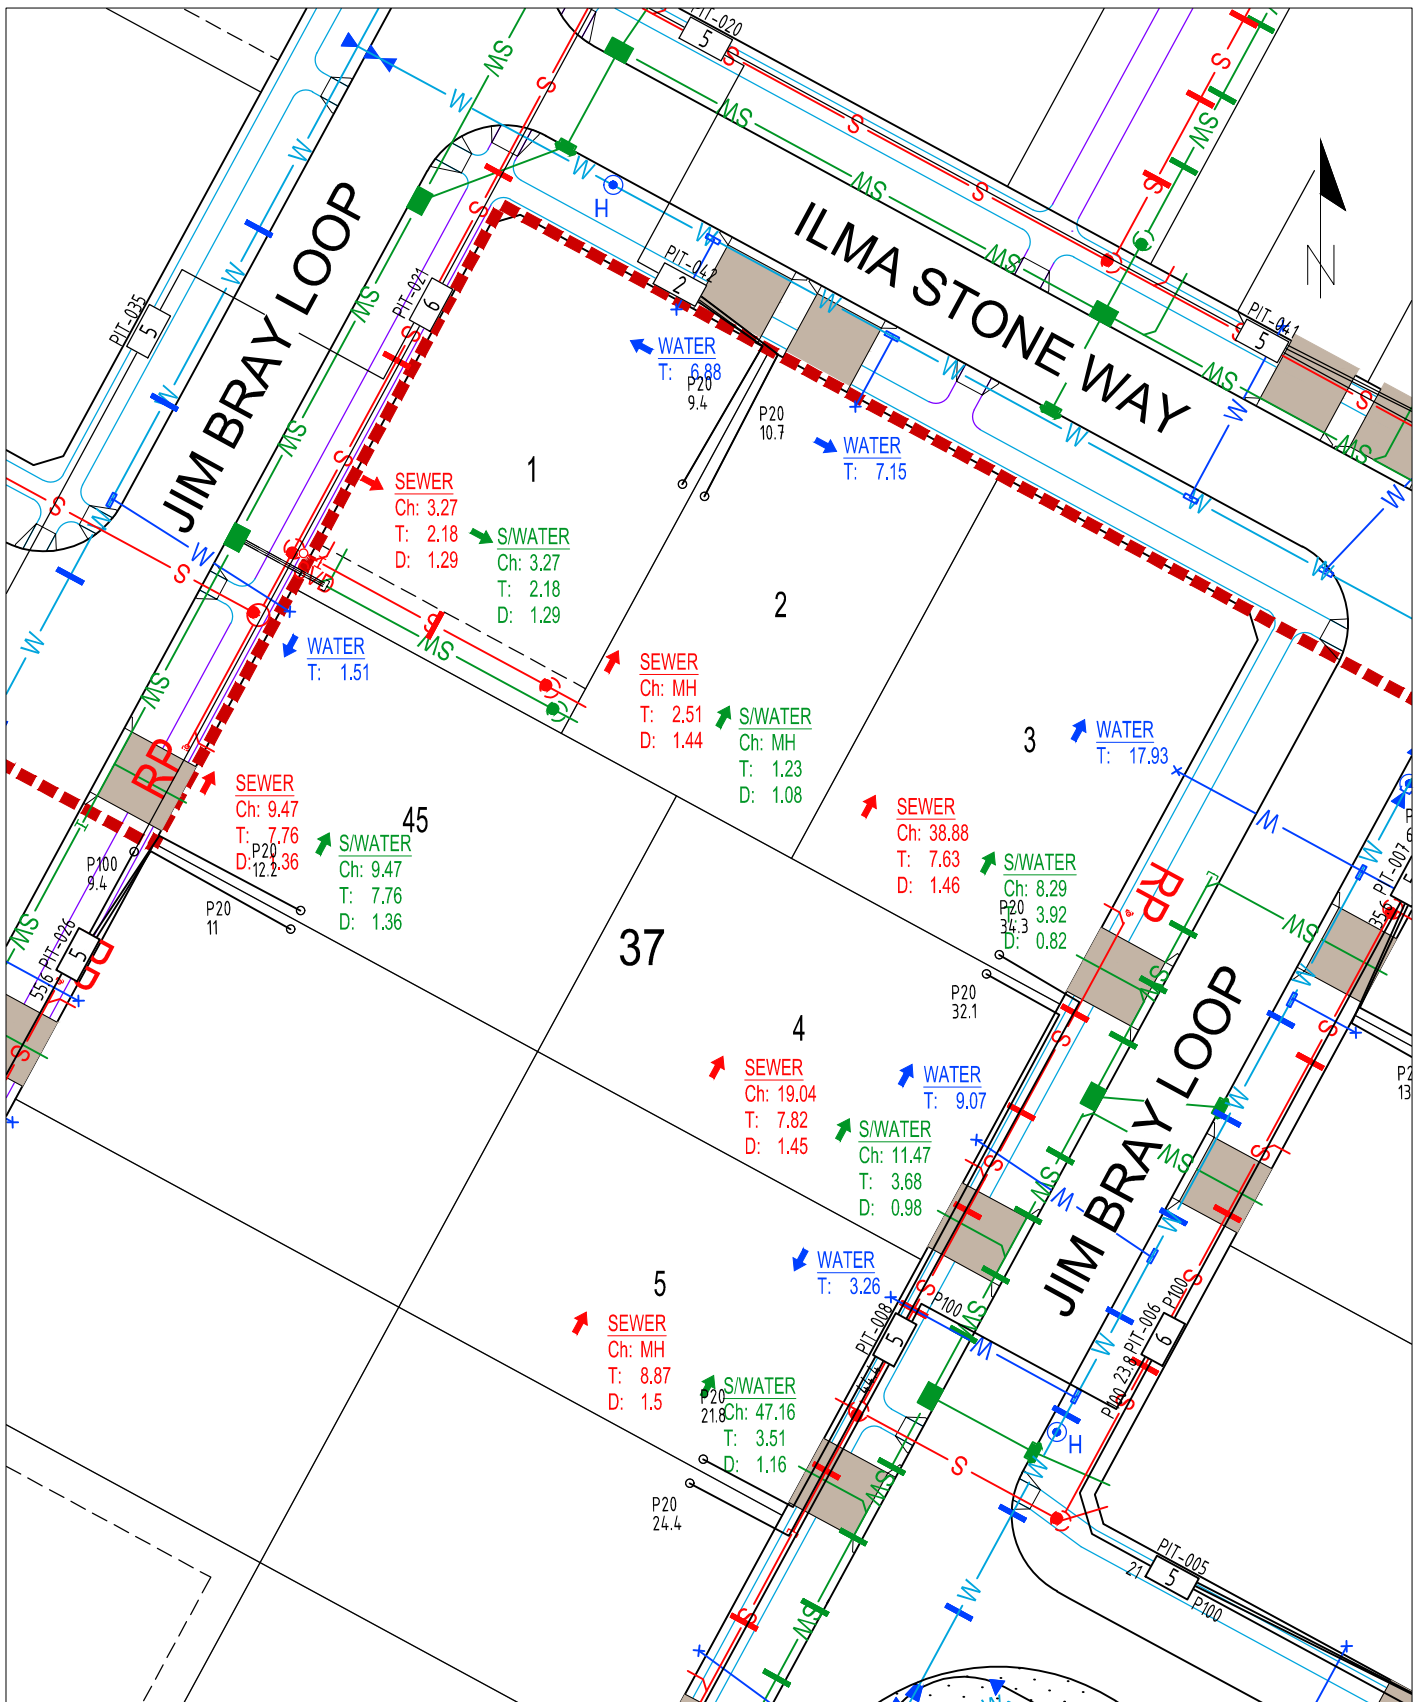

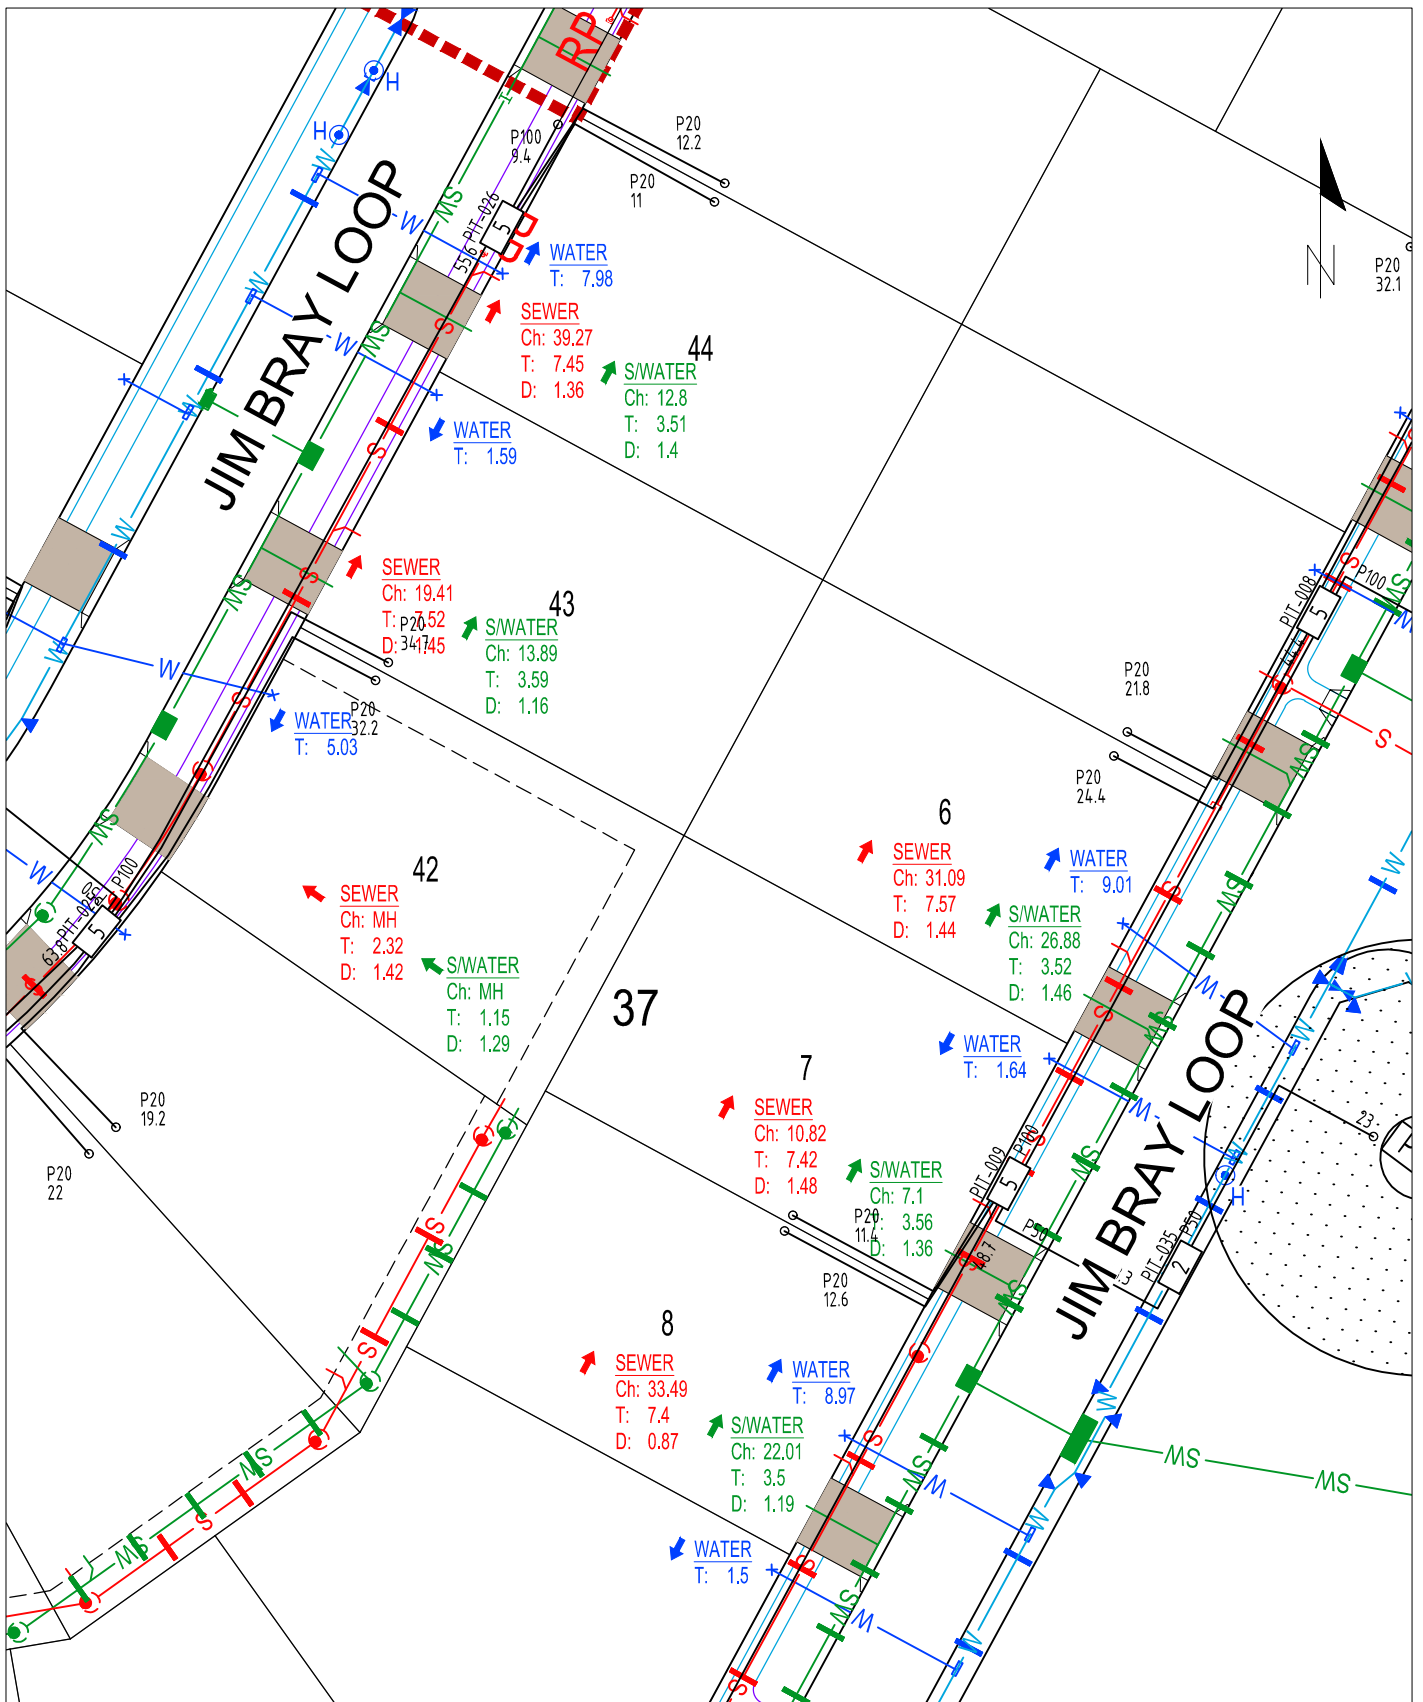


SECTION 37 BLOCKS 6-8, 42-44

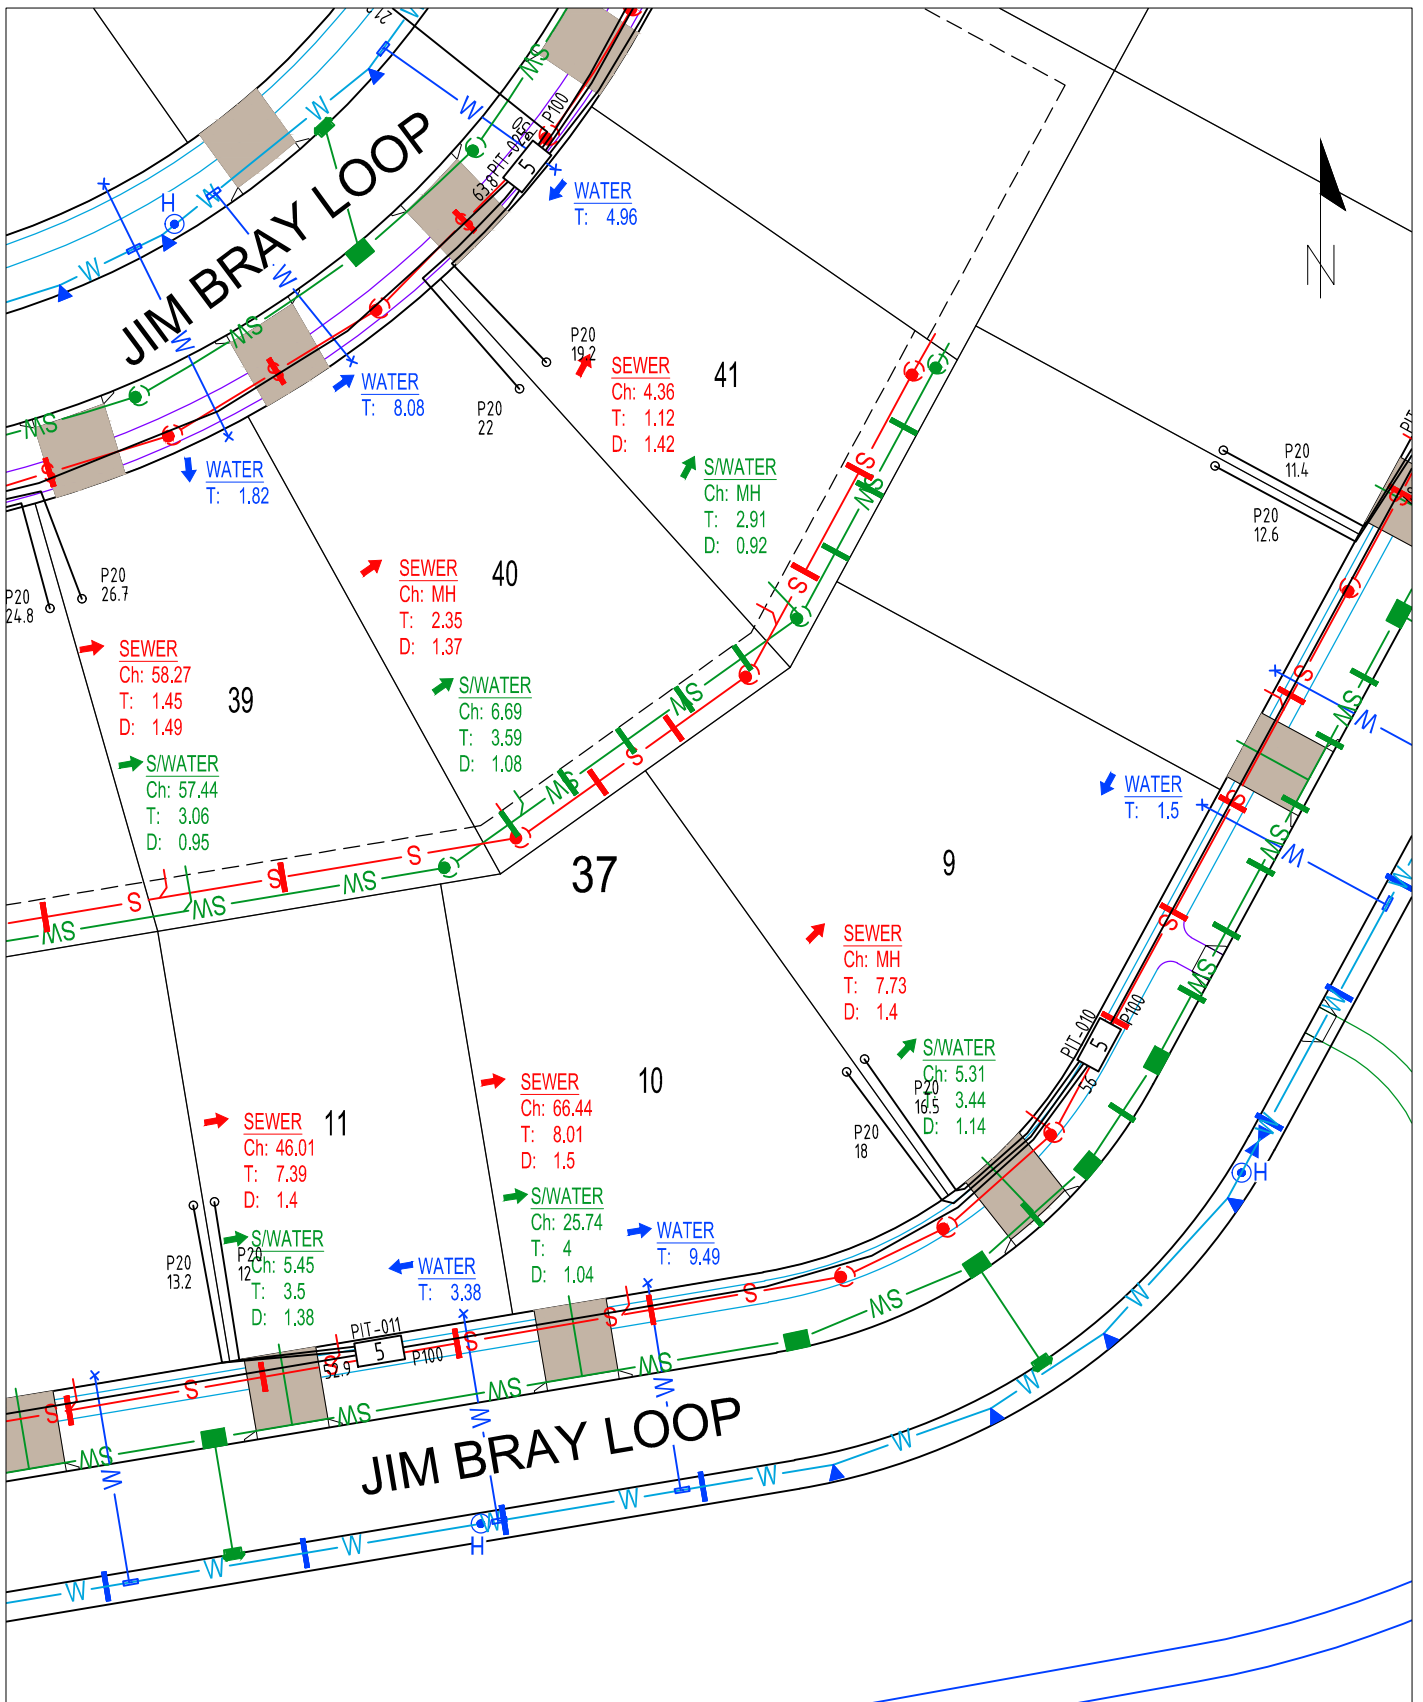


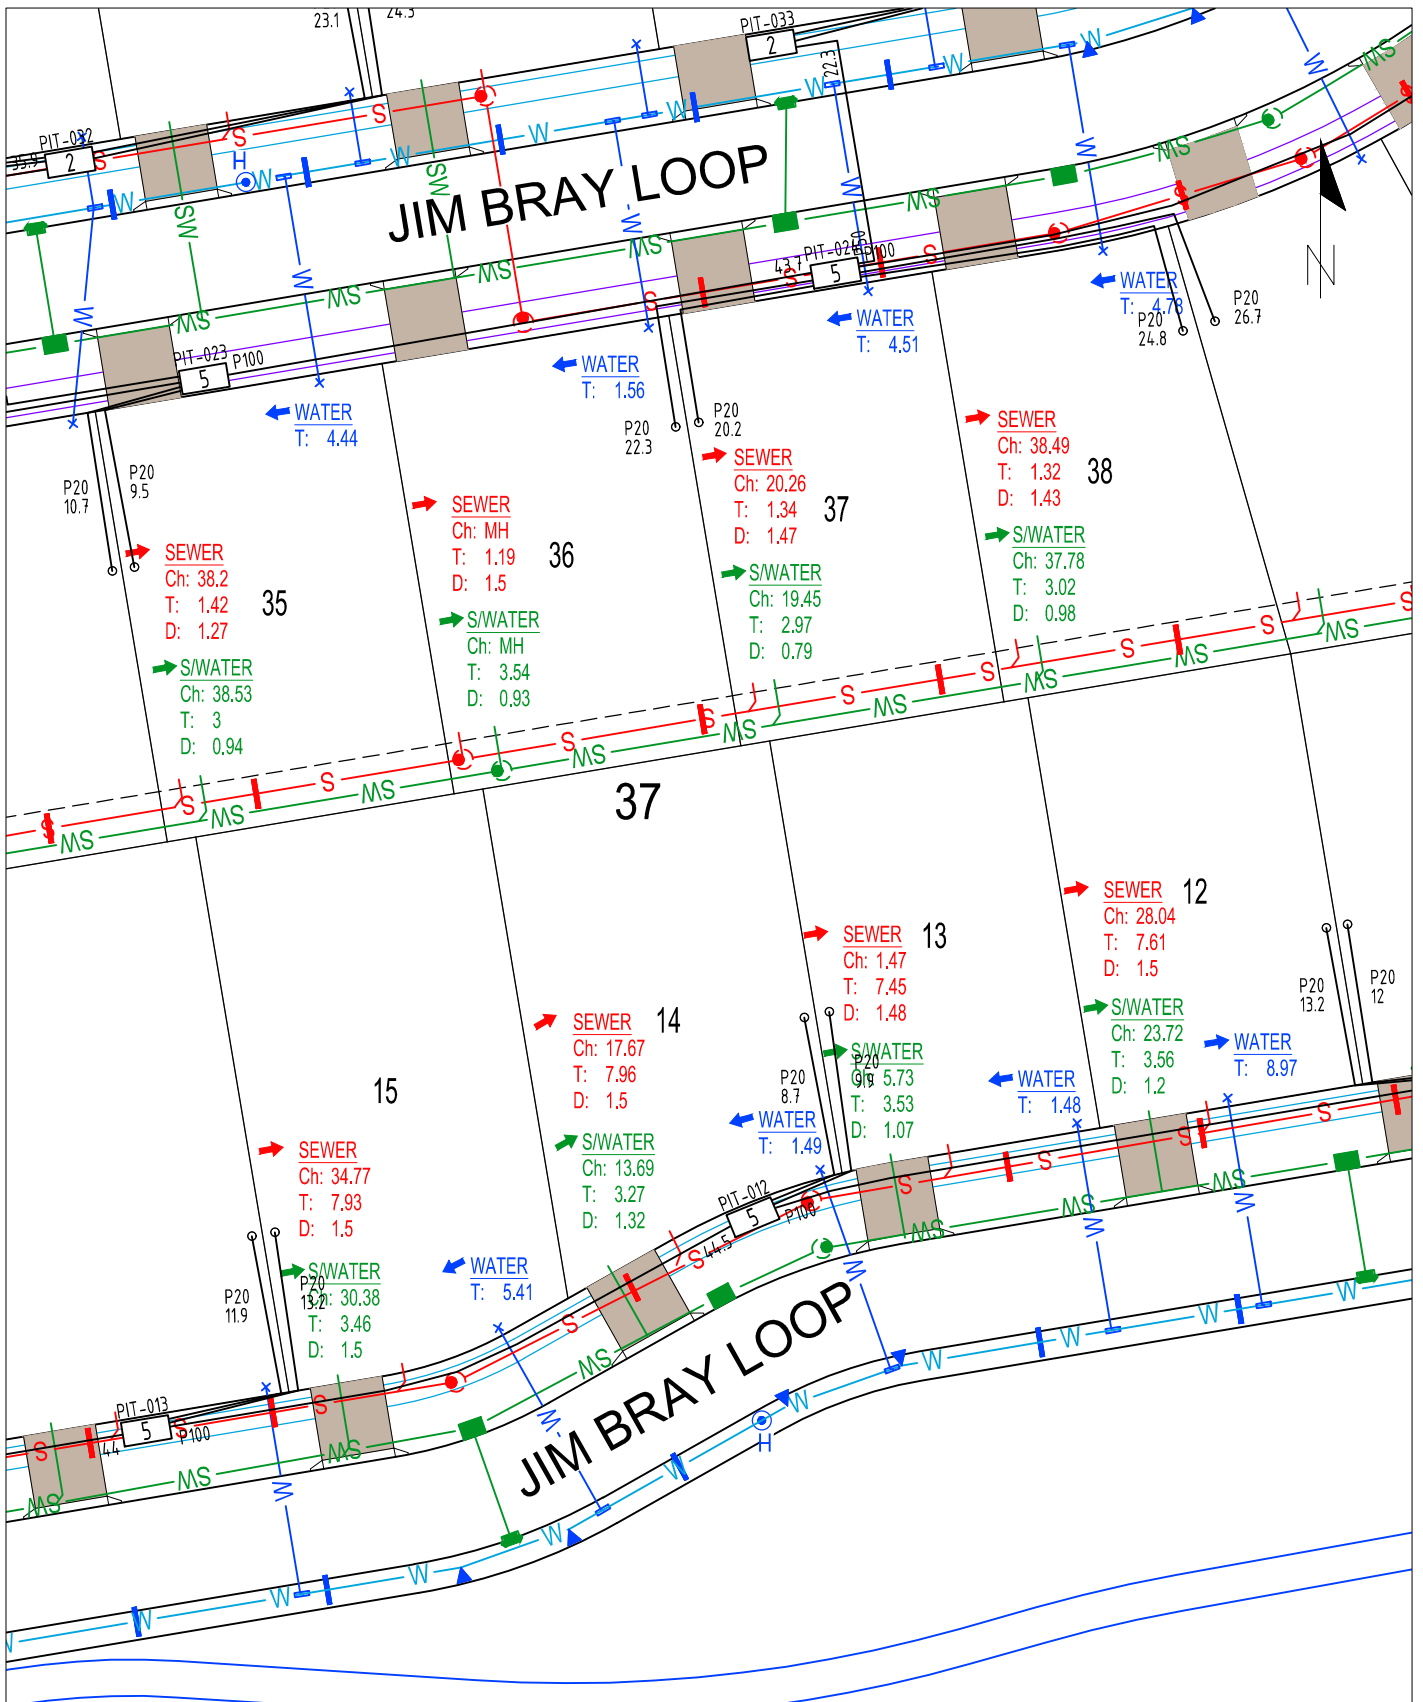


SECTION 37 BLOCKS 12-15, 35-38

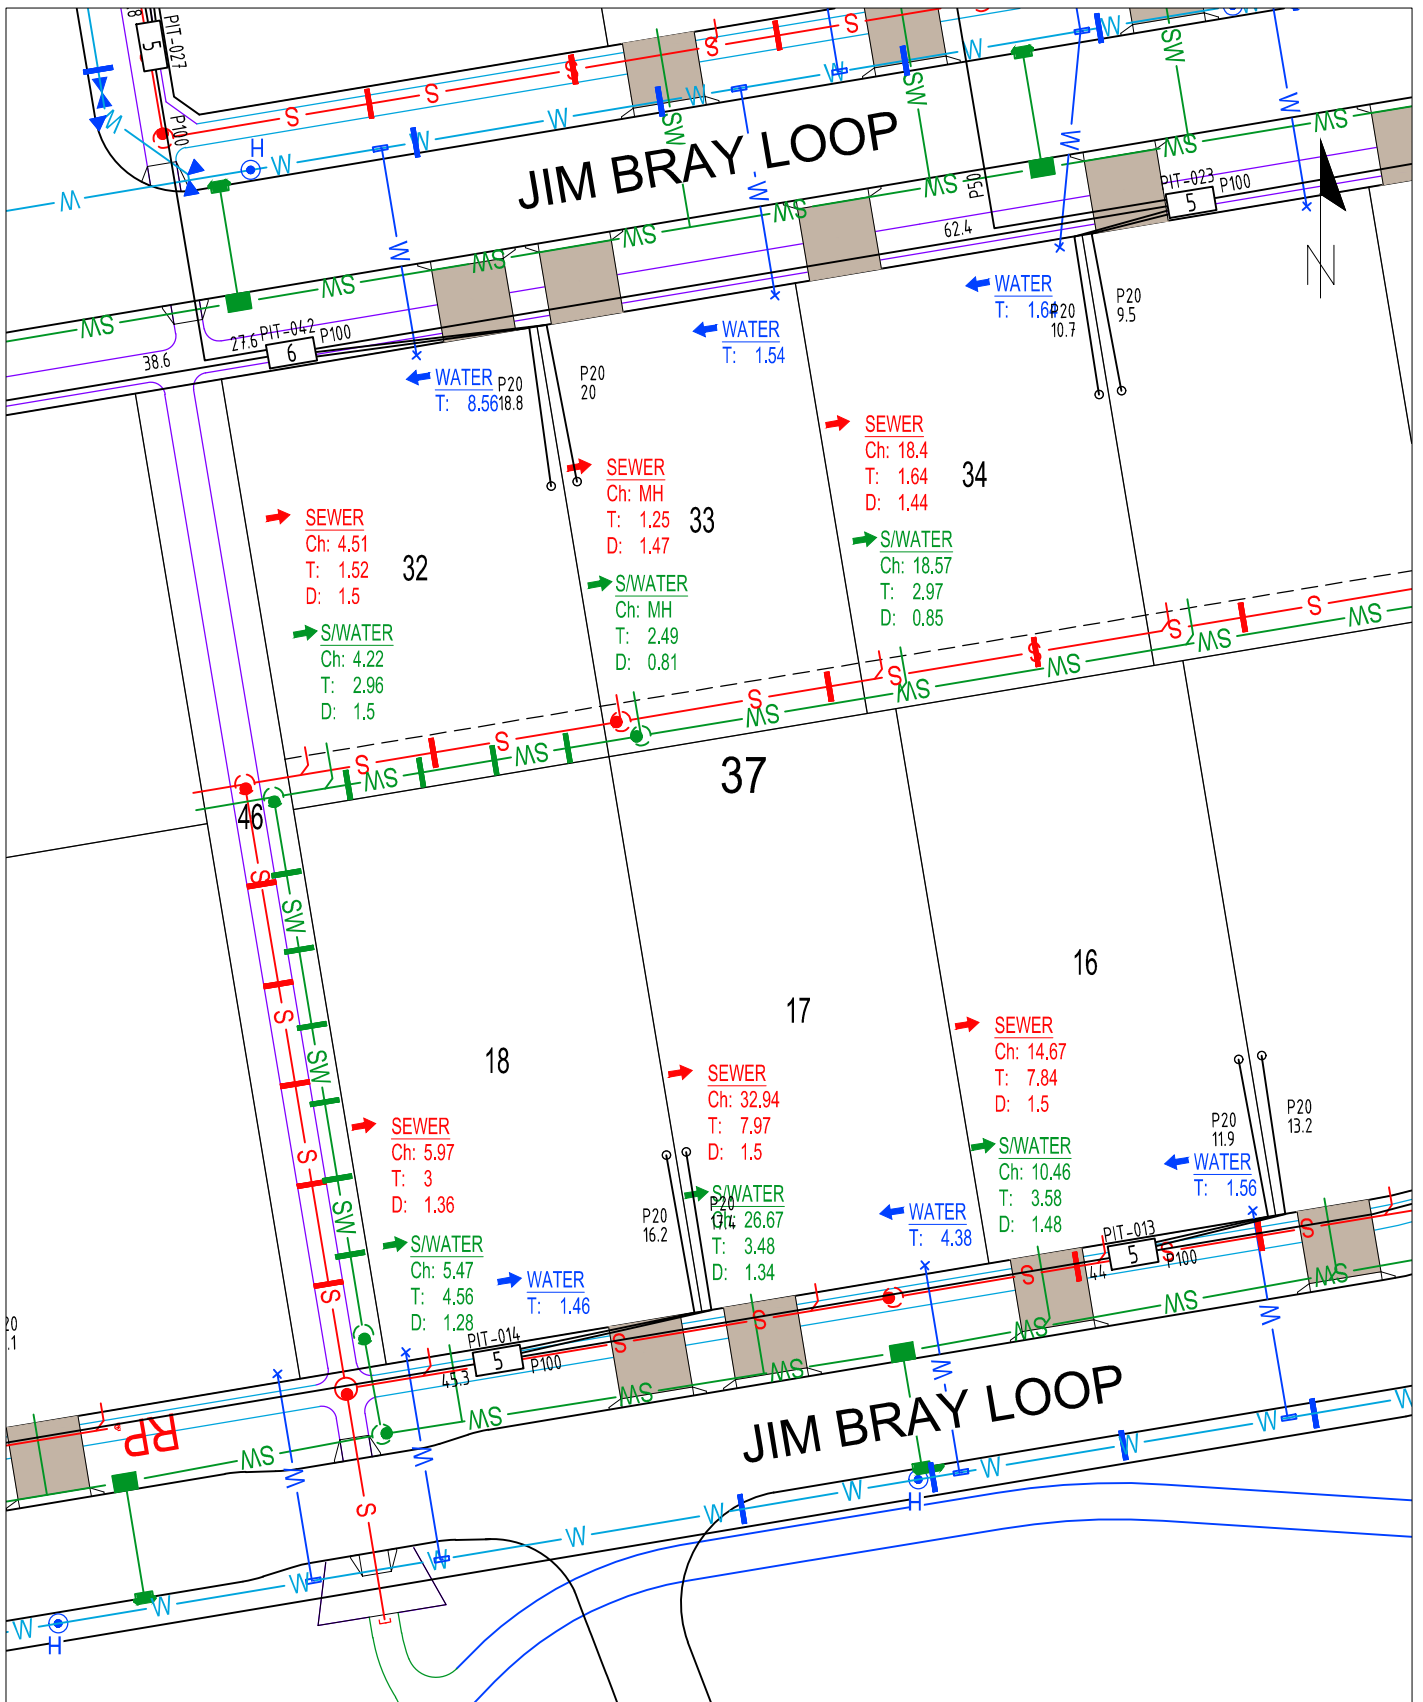


SECTION 37 BLOCKS 16-18, 32-34

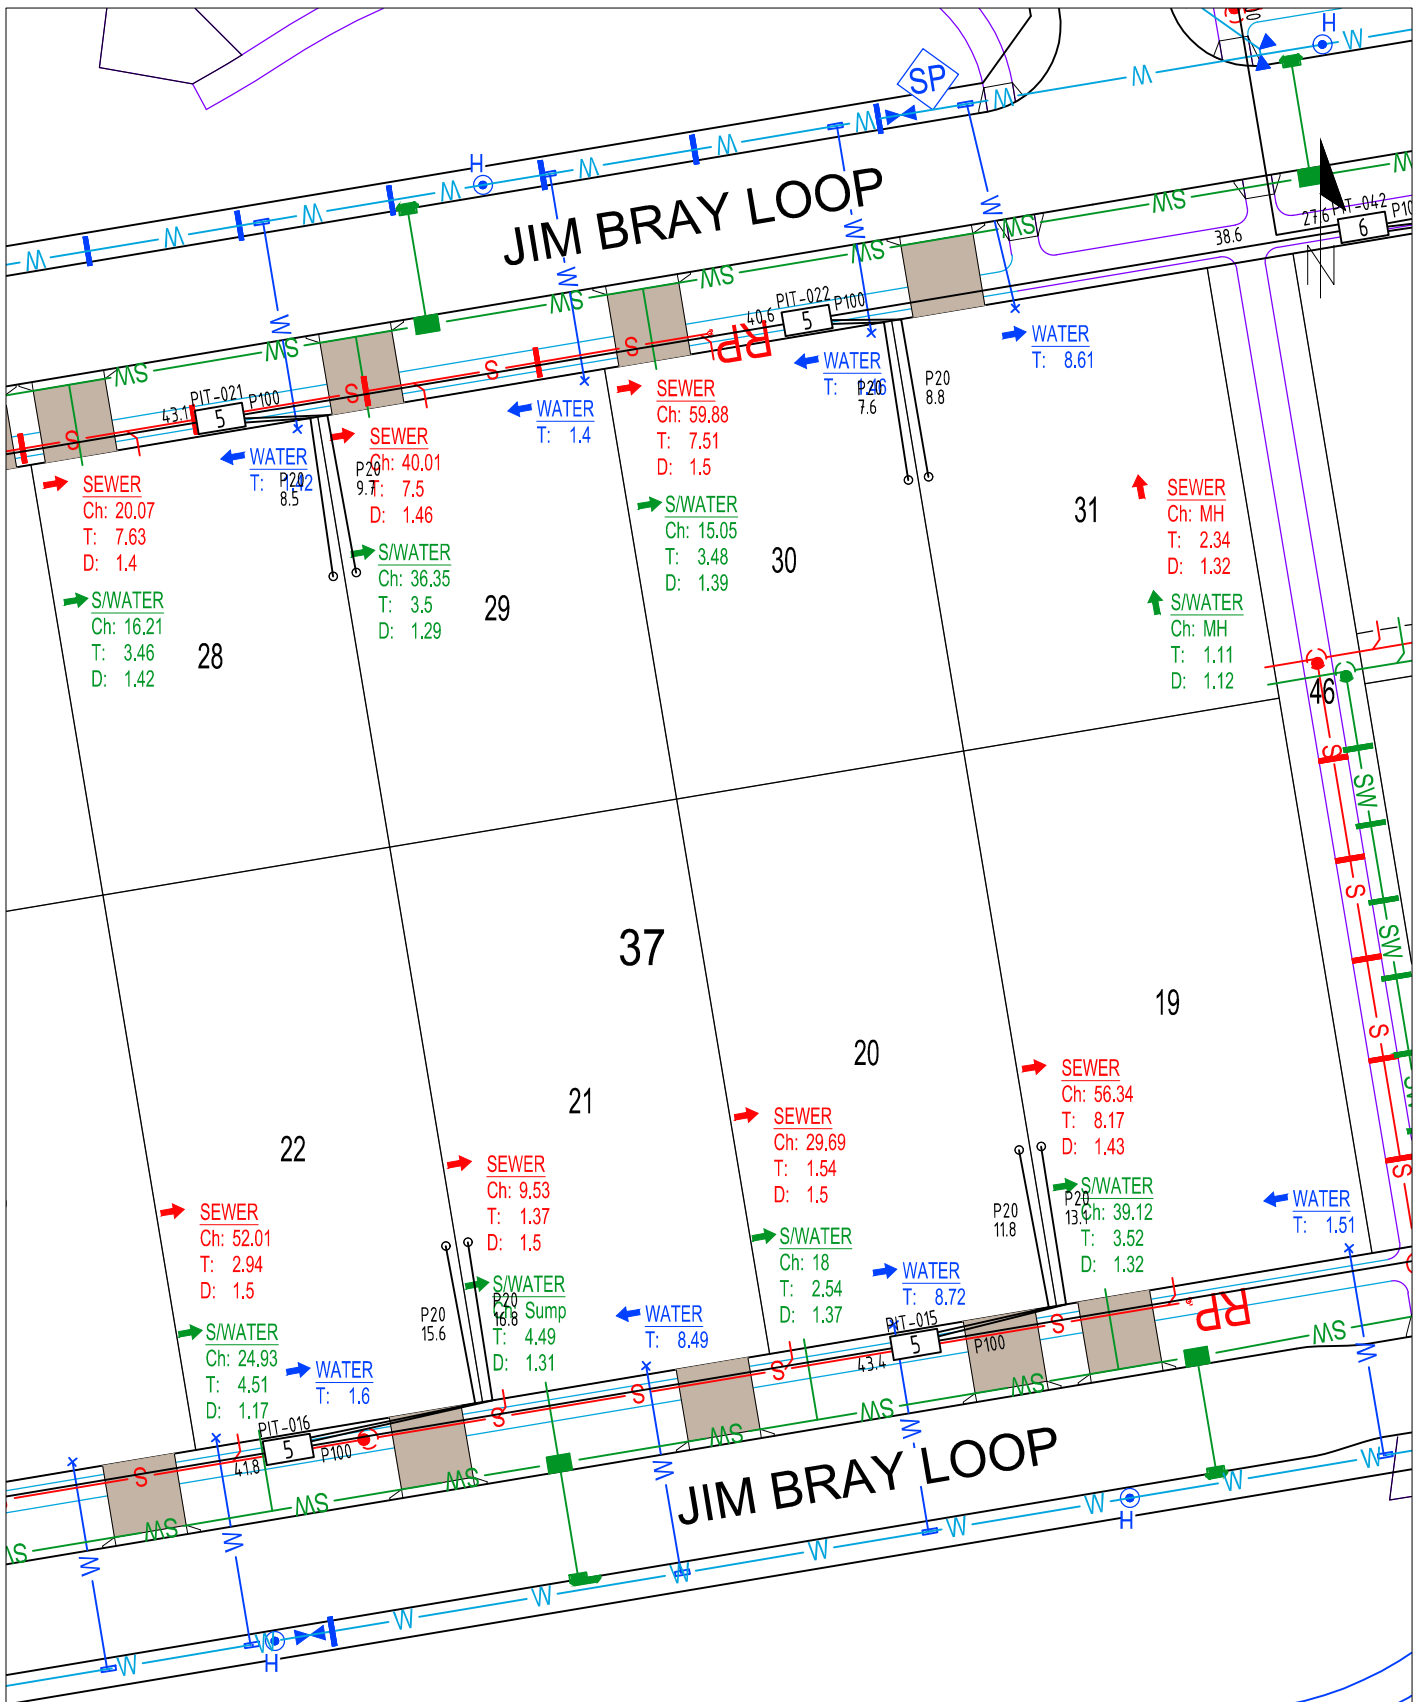


SECTION 37 BLOCKS 19-22, 28-31

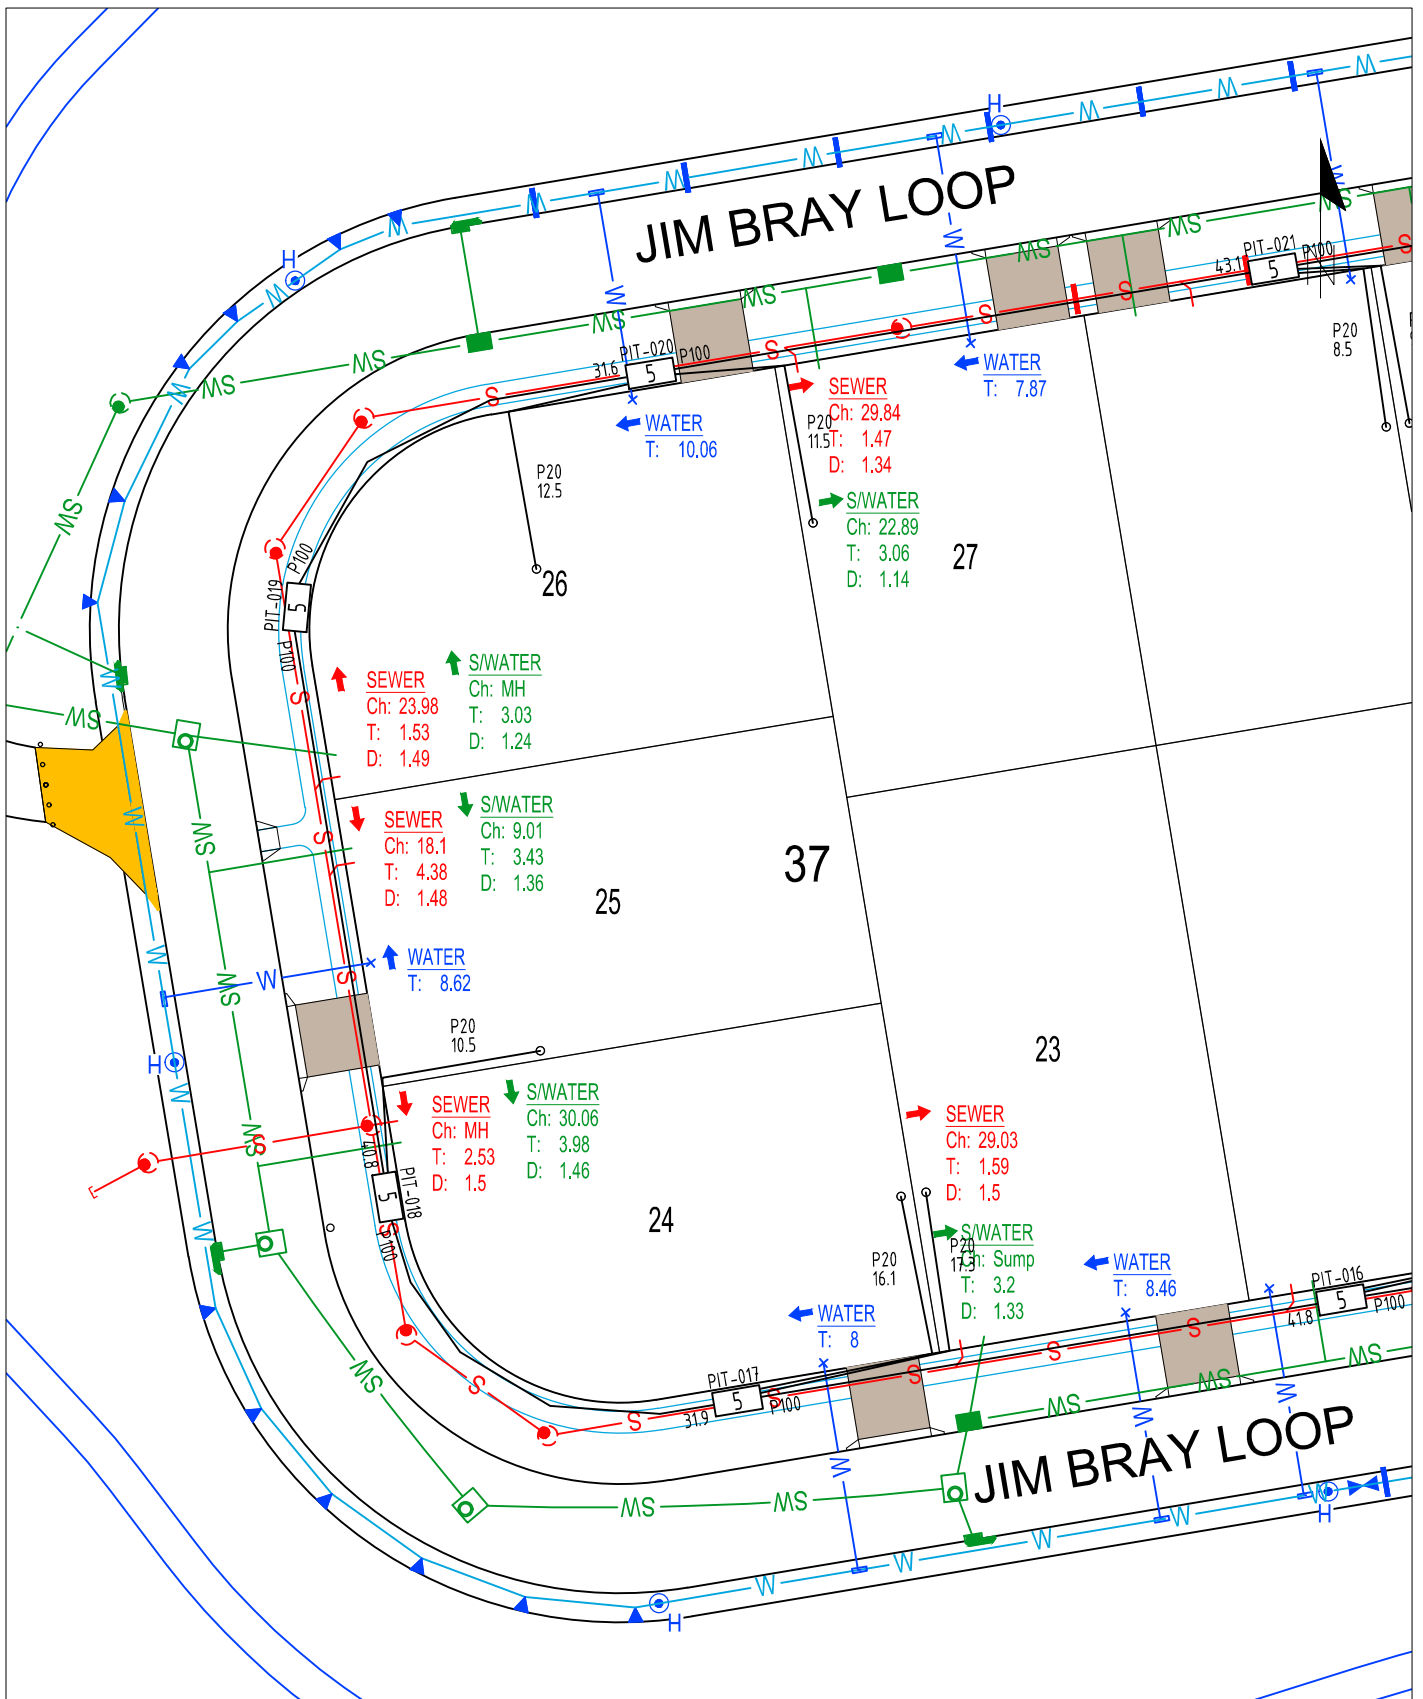


SECTION 37 BLOCKS 23-27

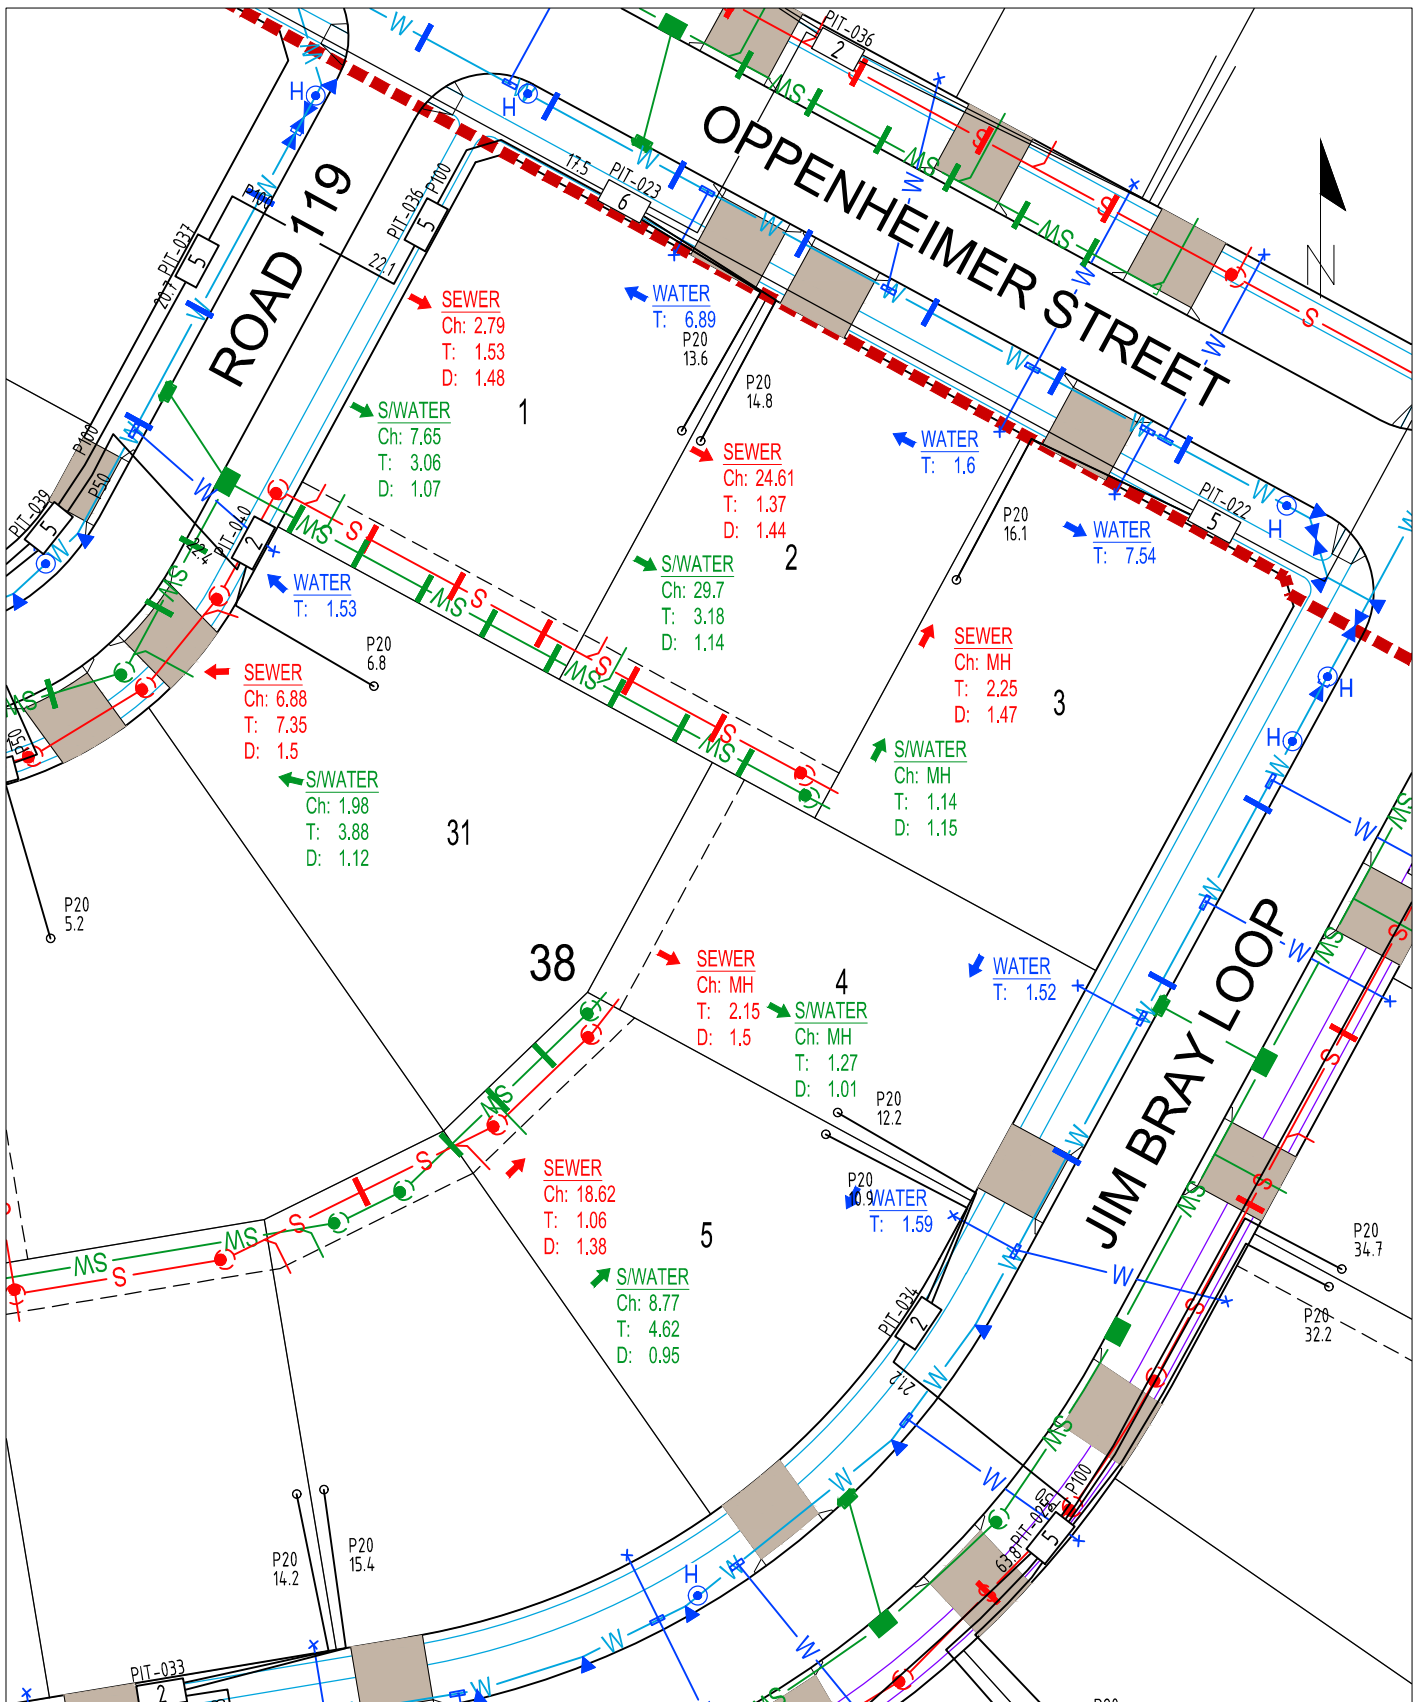


SECTION 38 BLOCKS 1-5, 31

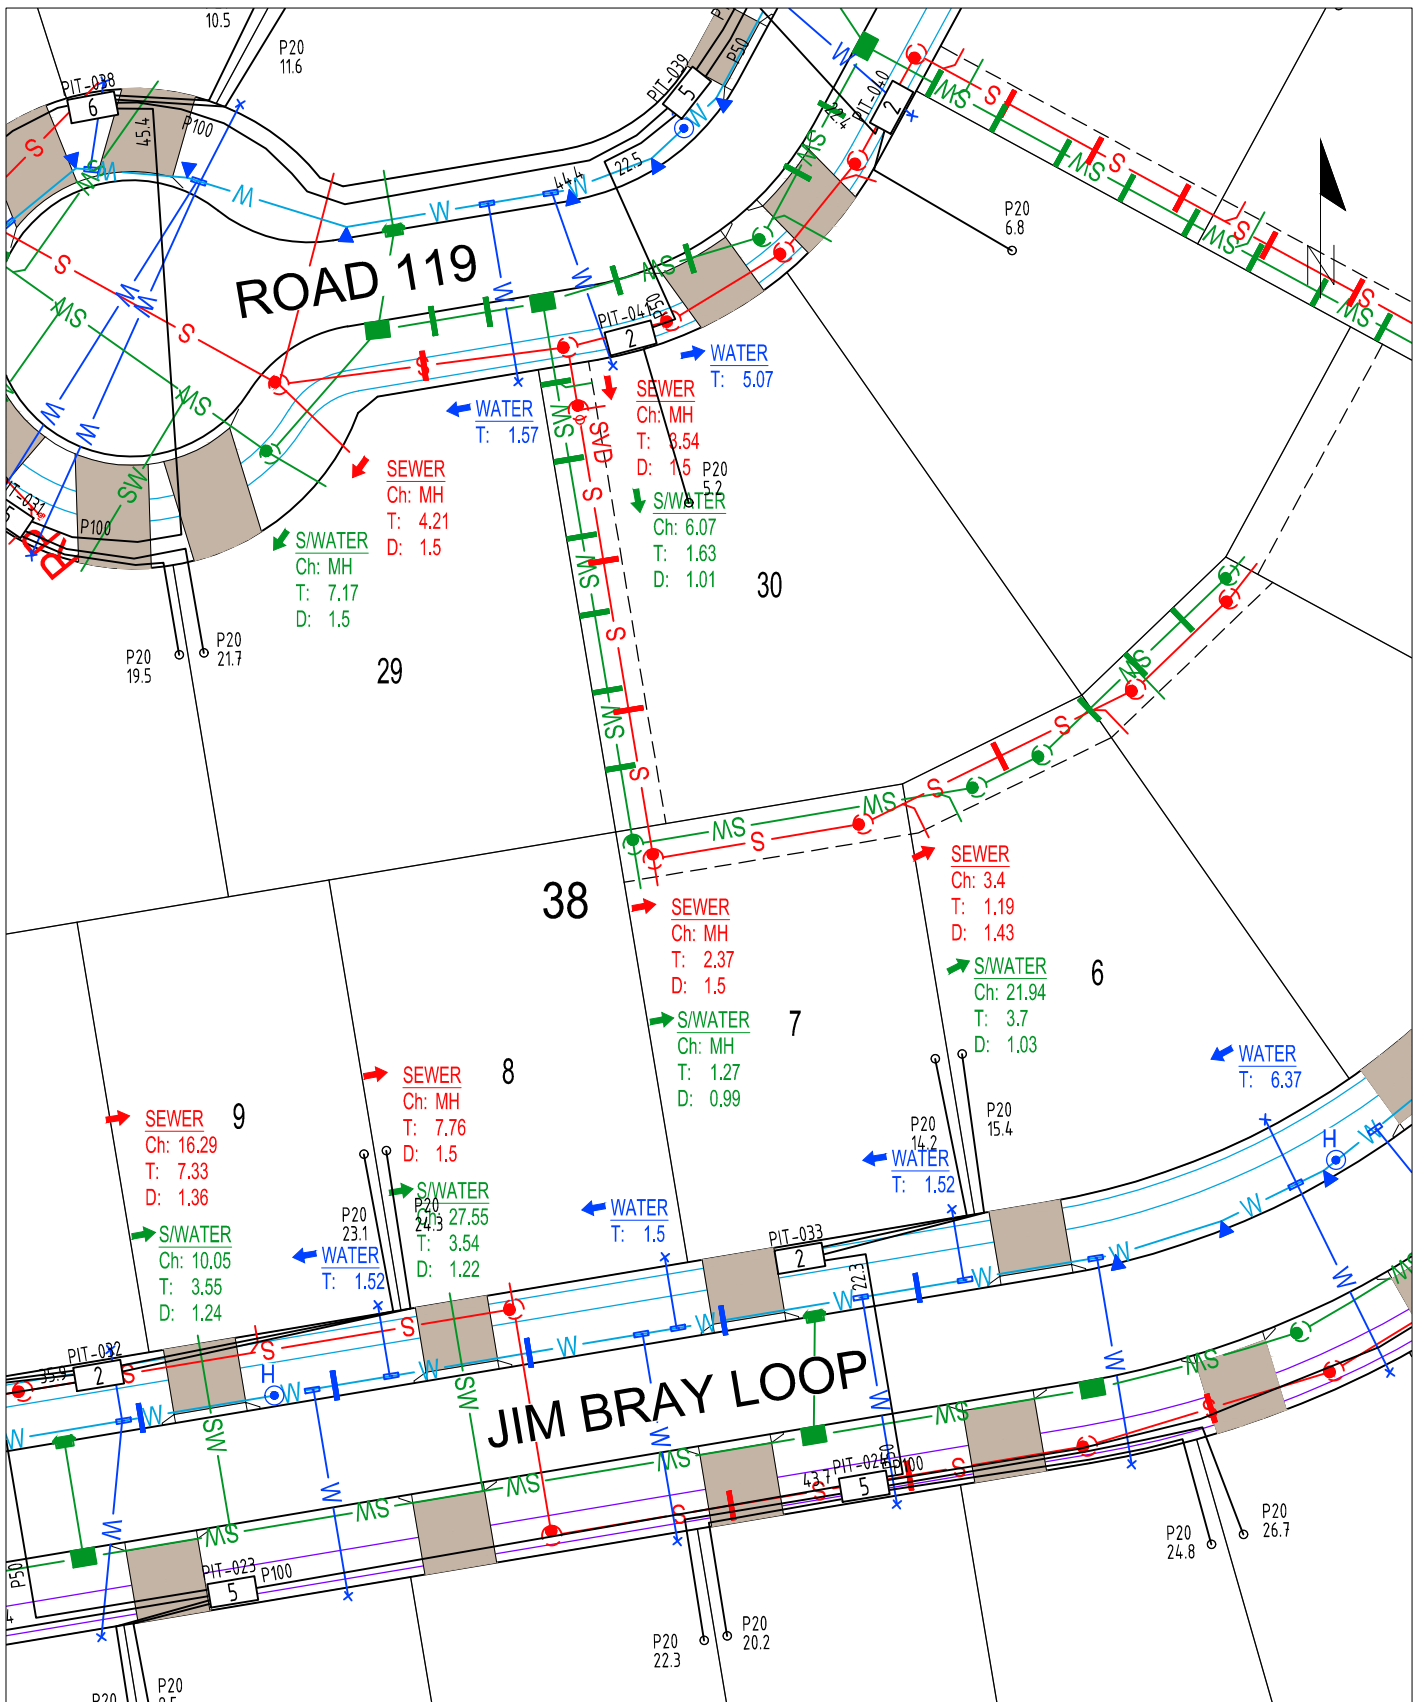

SECTION 38 BLOCKS 6-9, 29, 30

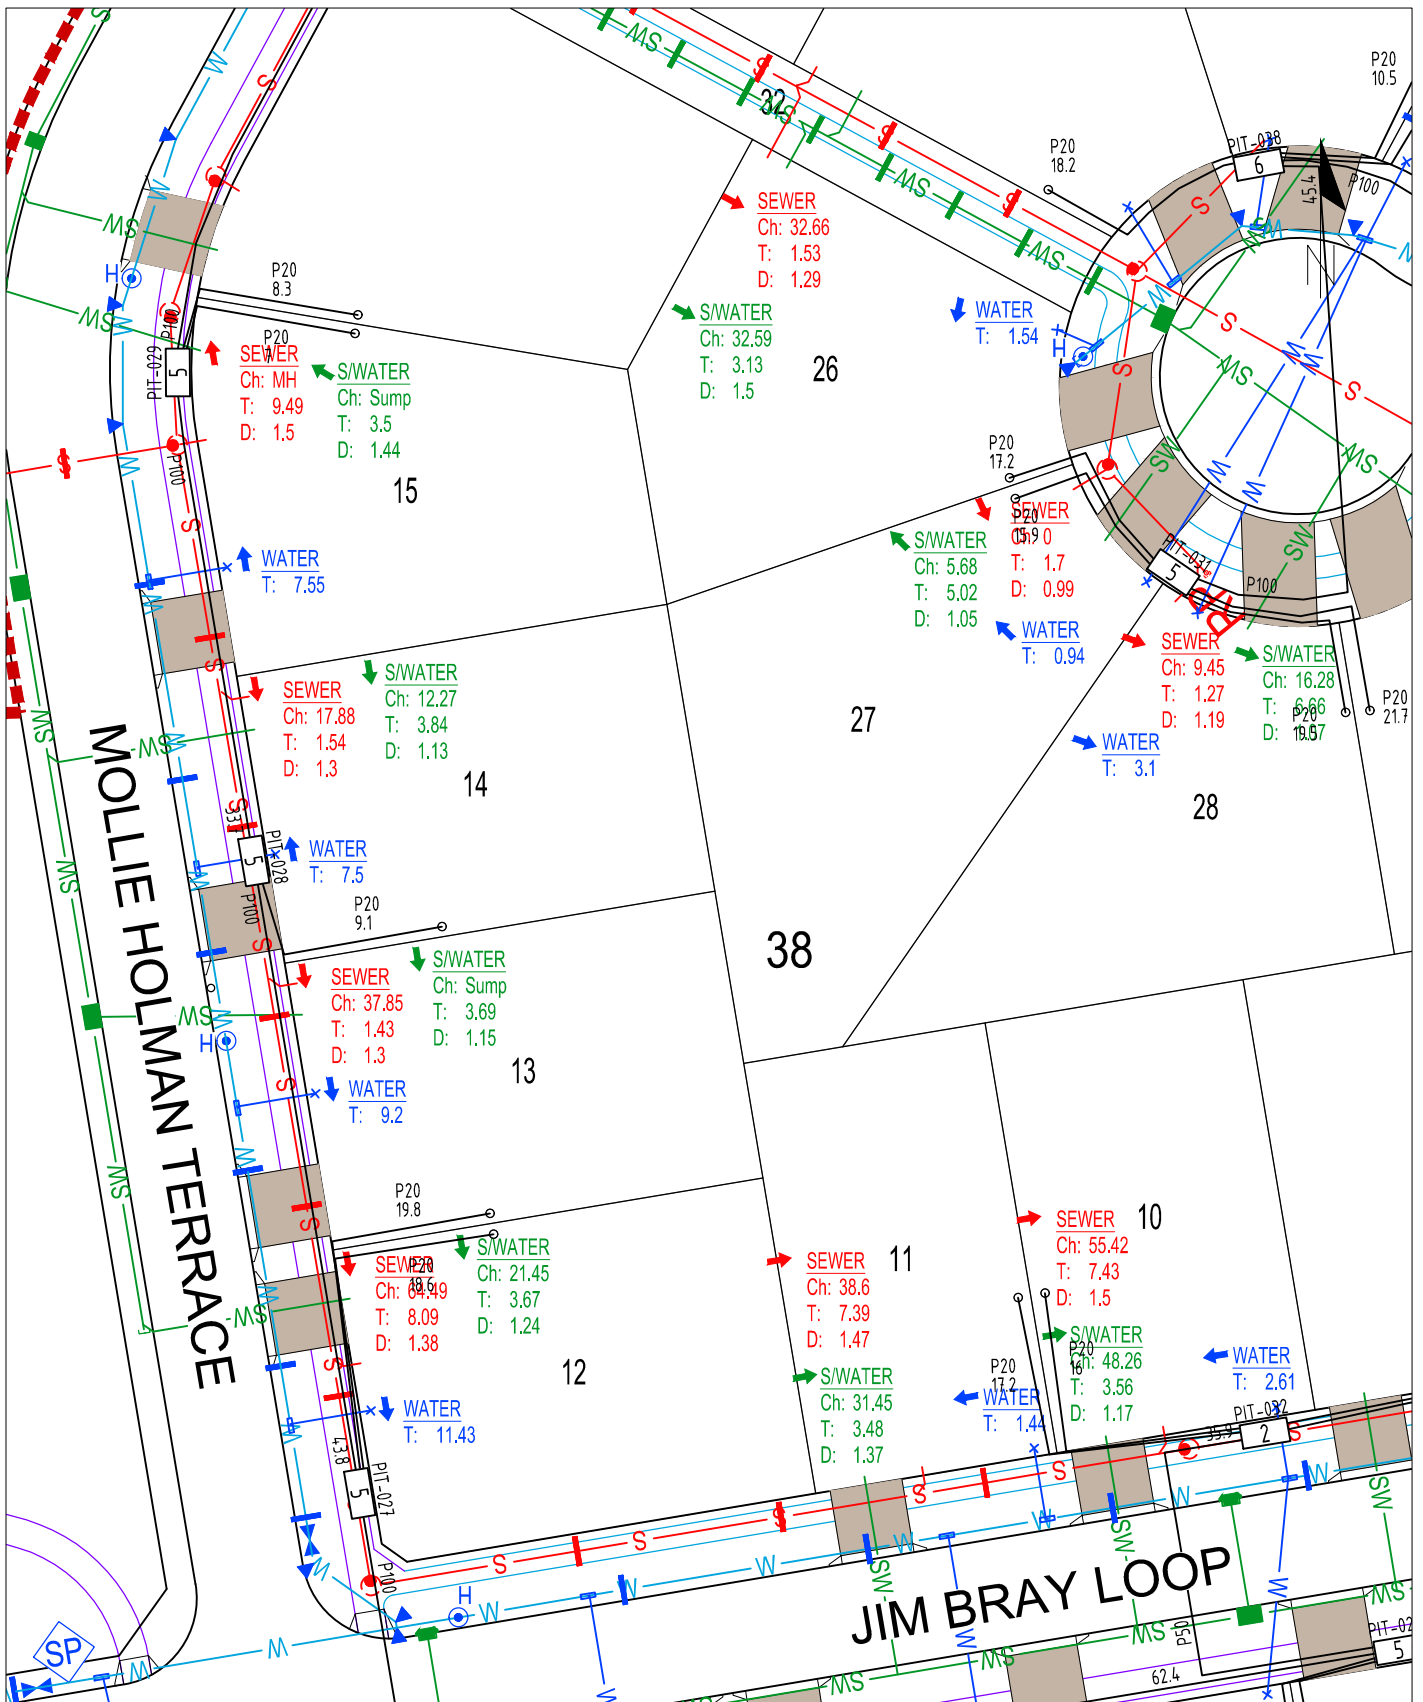

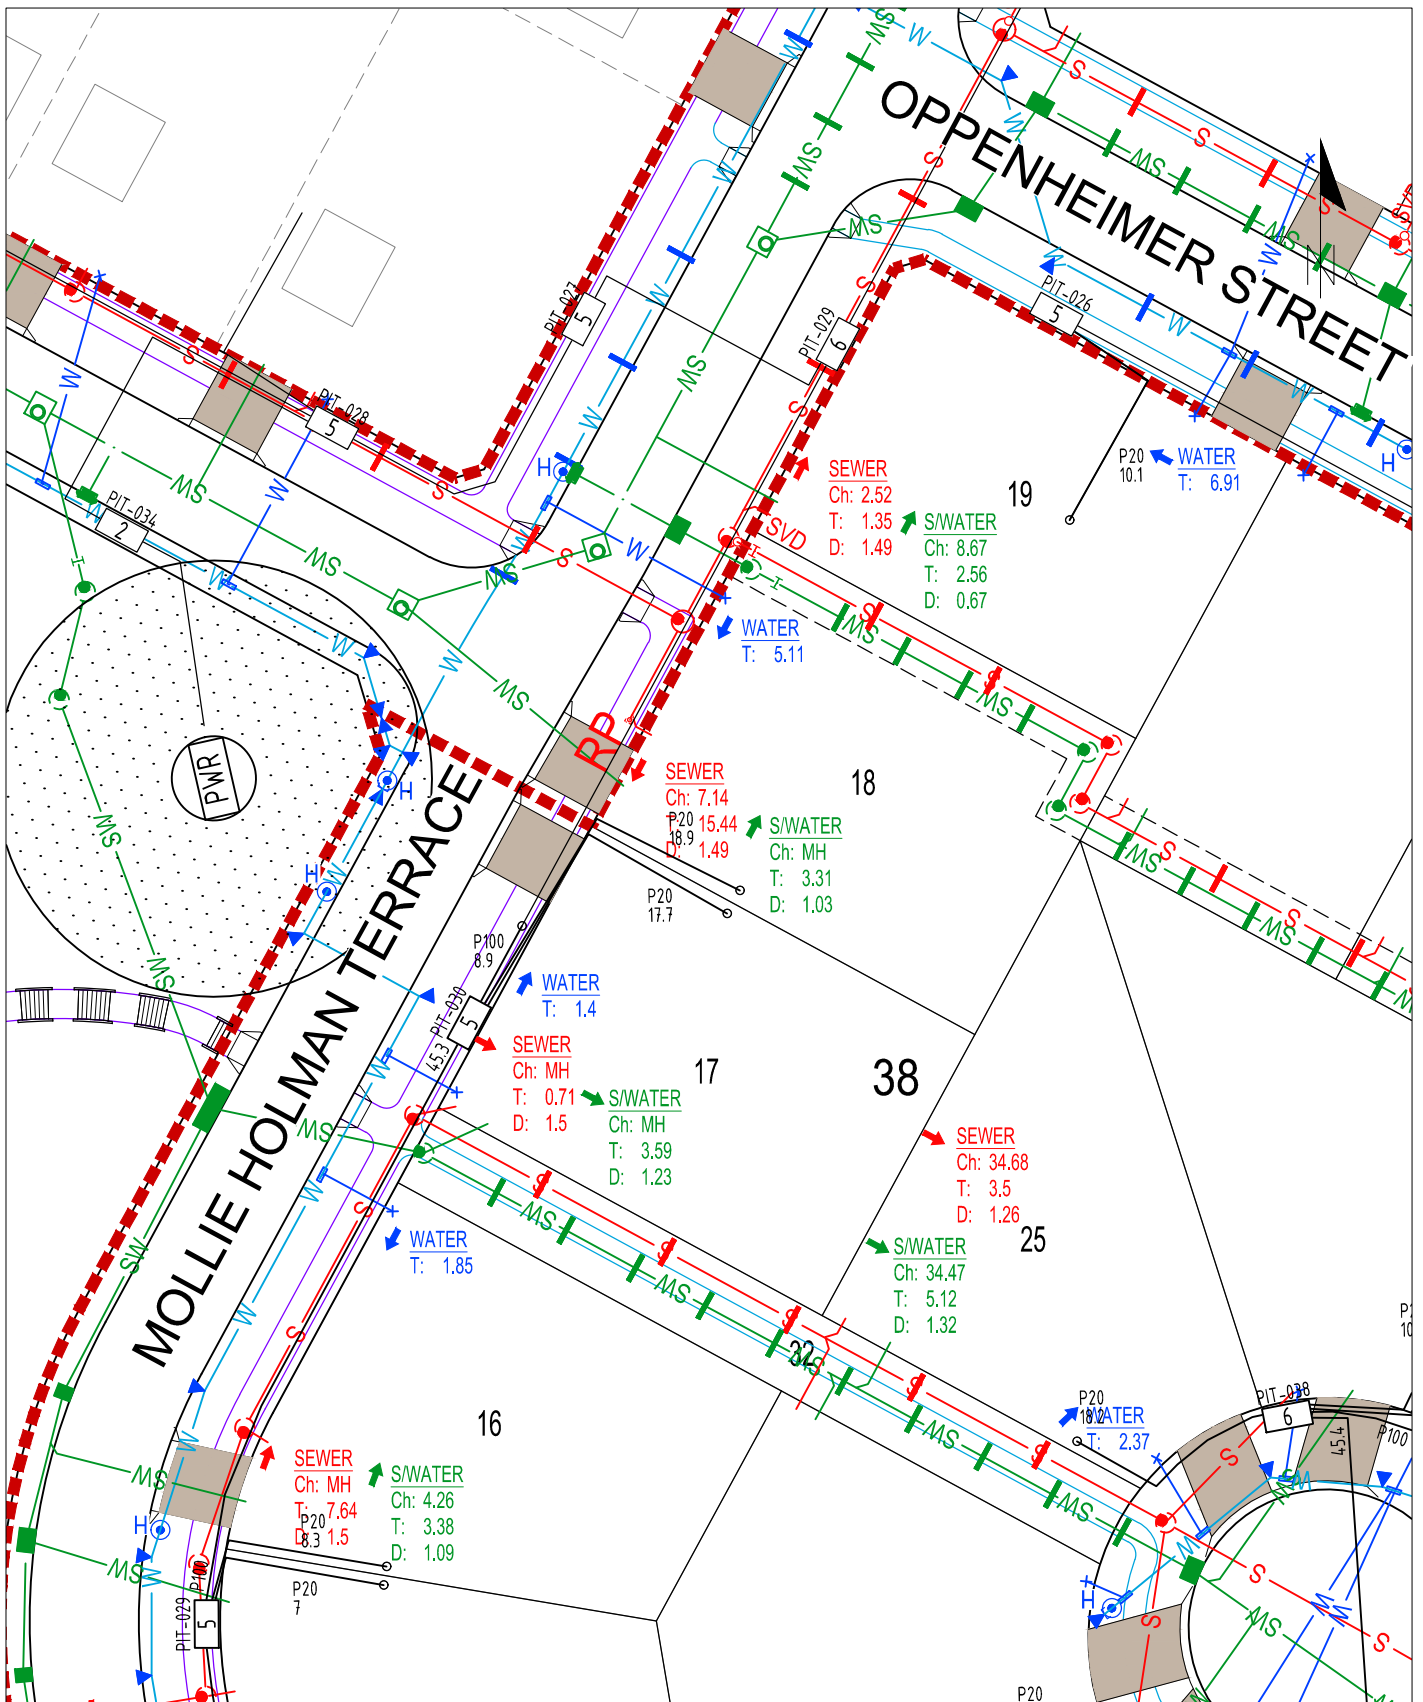

SECTION 38 BLOCKS 16-19, 25

