

# EGIS (ACT) TIE BOOK 20-000014 MACNAMARA EDP1 STAGE 1F

Page 1 - 14(BLOCKS 15-19, 29-31)	Page 10 - 31(BLOCKS 1, 2)
Page 2 - 14(BLOCKS 20-28)	32(BLOCKS 1, 2)
Page 3 - 15(BLOCKS 11-14, 30-32)	Page 11 - 33(BLOCKS 1)
Page 4 - 15(BLOCKS 15-18, 26-29)	Page 12 - 34(BLOCKS 1-3, 13-17)
Page 5 - 15(BLOCKS 19-25)	Page 13 - 34(BLOCKS 4-12)
Page 6 - 30(BLOCKS 1-14)	Page 14 - 35(BLOCKS 1-4, 17-22)
Page 7 - 30(BLOCKS 15,16)	Page 15 - 35(BLOCKS 5-16)
31(BLOCKS 11-16)	
Page 8 - 31(BLOCKS 6-10)	
Page 9 - 31(BLOCK 3-5)	
32(BLOCK 3-7)	

## LEGEND

ARROW INDICATES TIE DISTANCE AS MEASURED FROM RELEVANT BOUNDARY.


- |                      |                      |
|----------------------|----------------------|
| - SEWER TIE.         | - SEWER TIE.         |
| - STORMWATER TIE.    | - STORMWATER TIE.    |
| - POTABLE WATER TIE. | - POTABLE WATER TIE. |
|                      | - NBN TIE.           |



WORKS AS EXECUTED INFORMATION PROVIDED BY  
HUON CONTRACTORS PTY LTD


20-000014-1

INITIAL ISSUE	DES	DRN	CHK	APP	DATE	AMENDMENT DETAILS
	PR	EH	<i>Bm</i>	<i>Bm</i>	06-03-26	
A M E N D M E N T S						

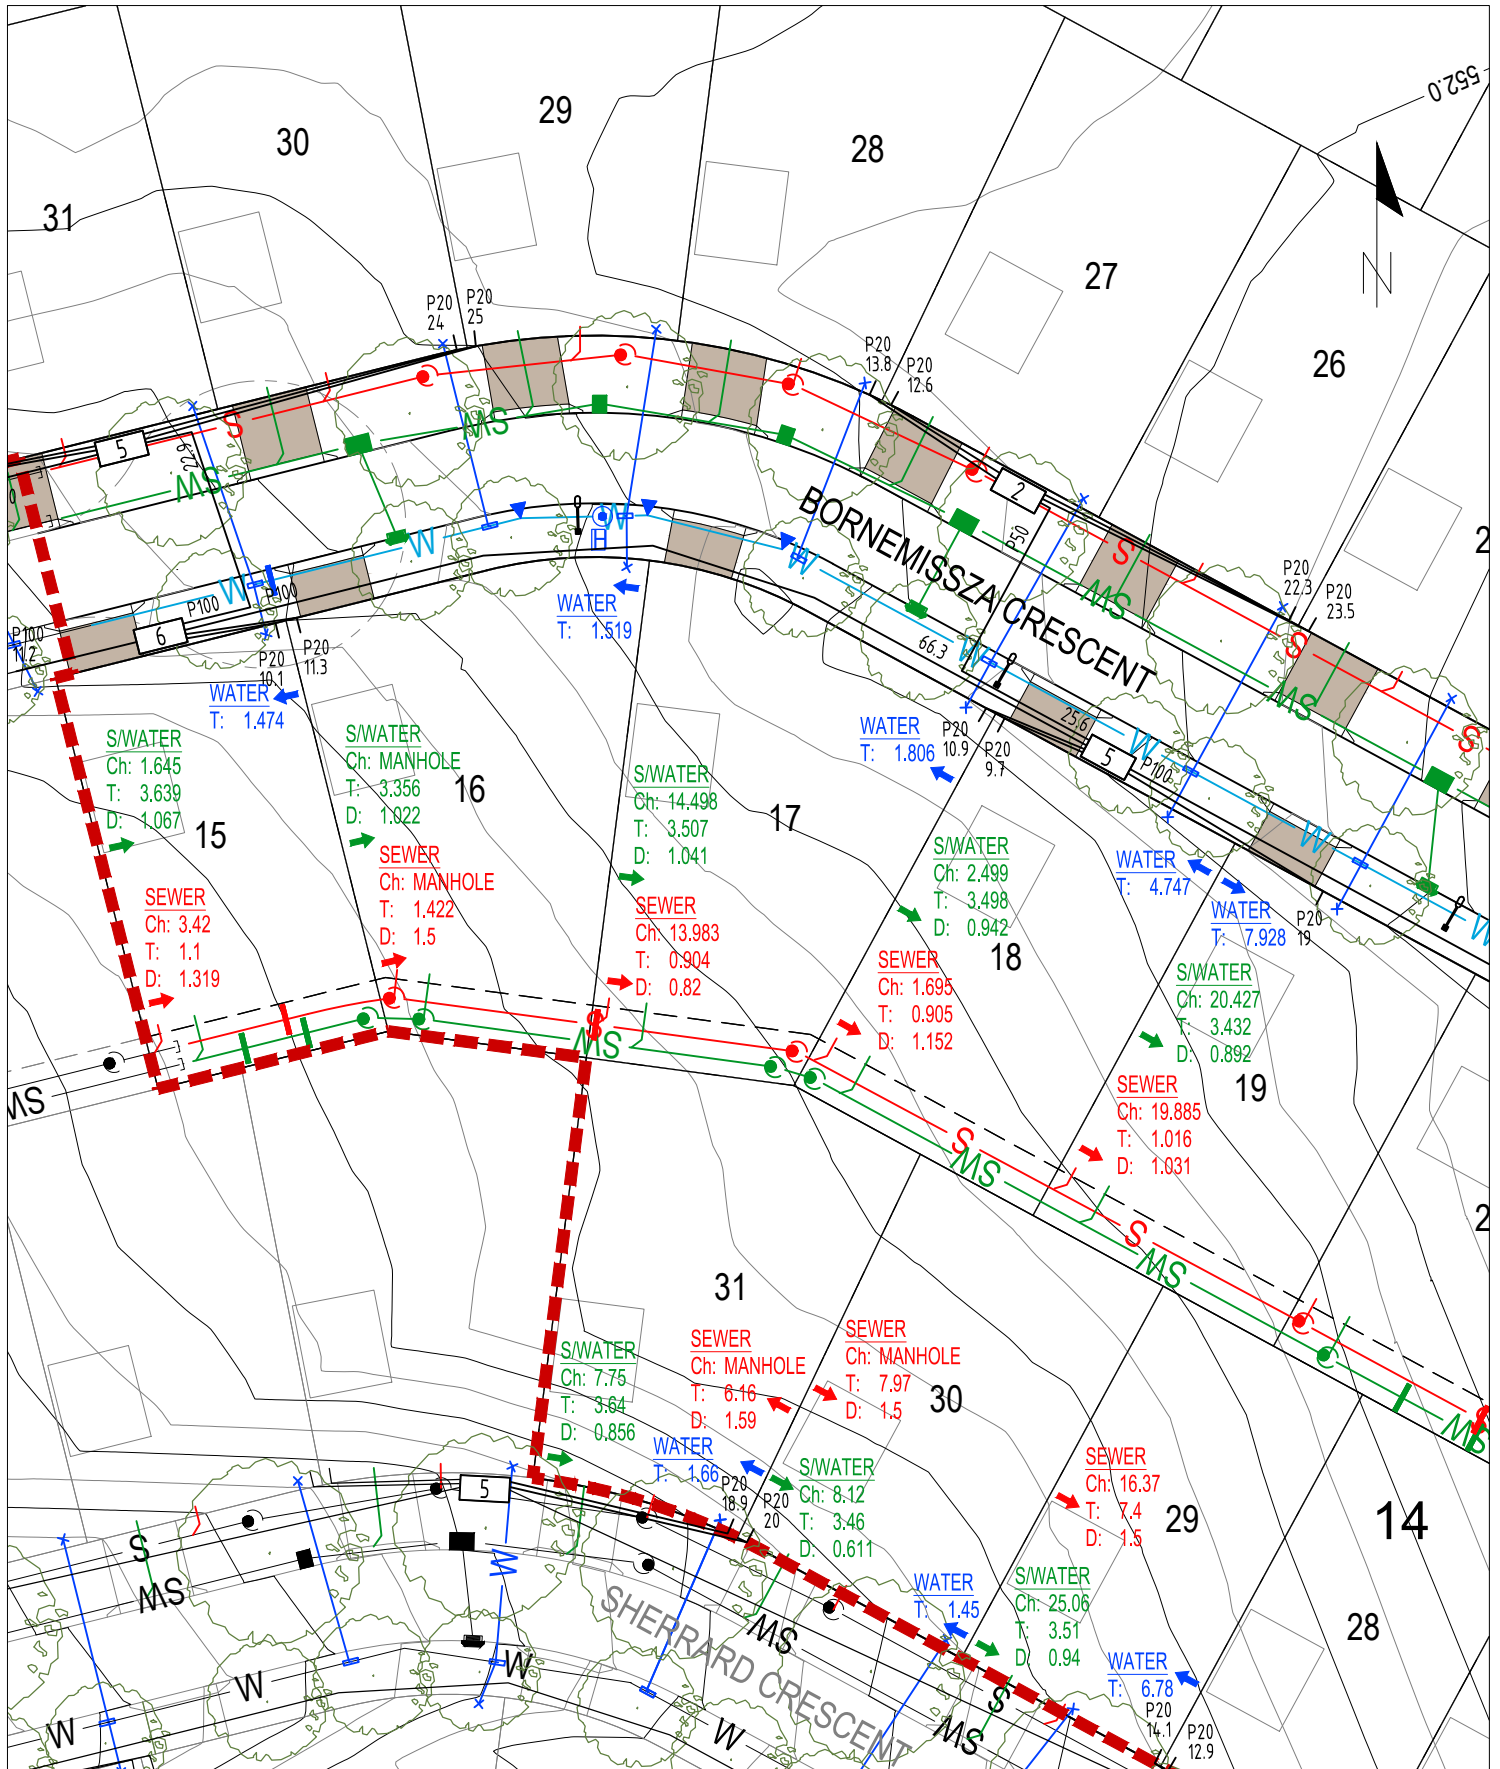

SECTION 14: 15-19, 29-31


WORKS AS EXECUTED INFORMATION PROVIDED BY  
HUON CONTRACTORS PTY LTD

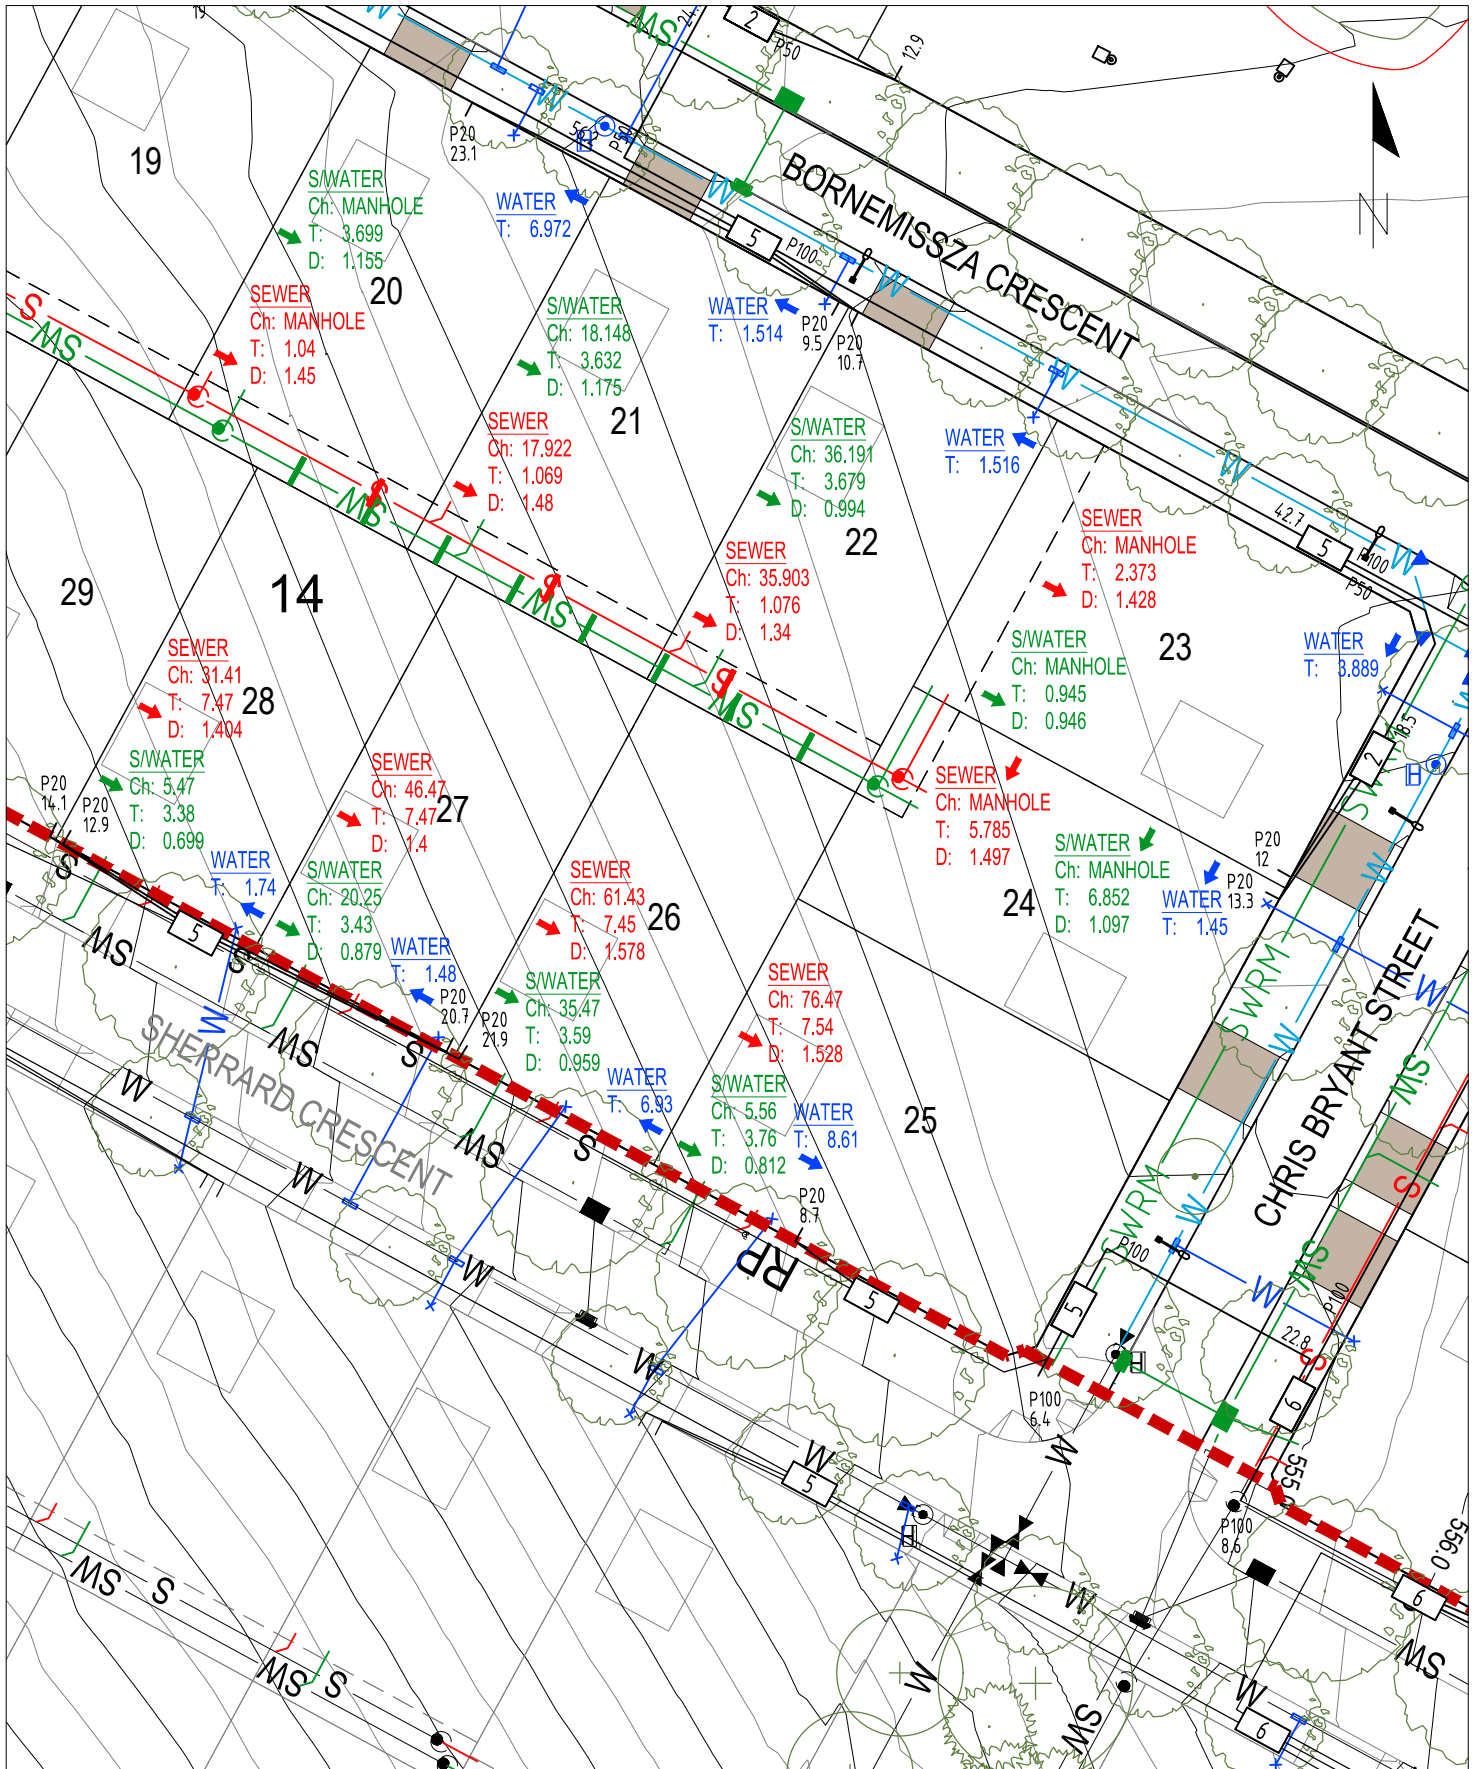

SECTION 14: 20-28


WORKS AS EXECUTED INFORMATION PROVIDED BY  
HUON CONTRACTORS PTY LTD

Stage 1F

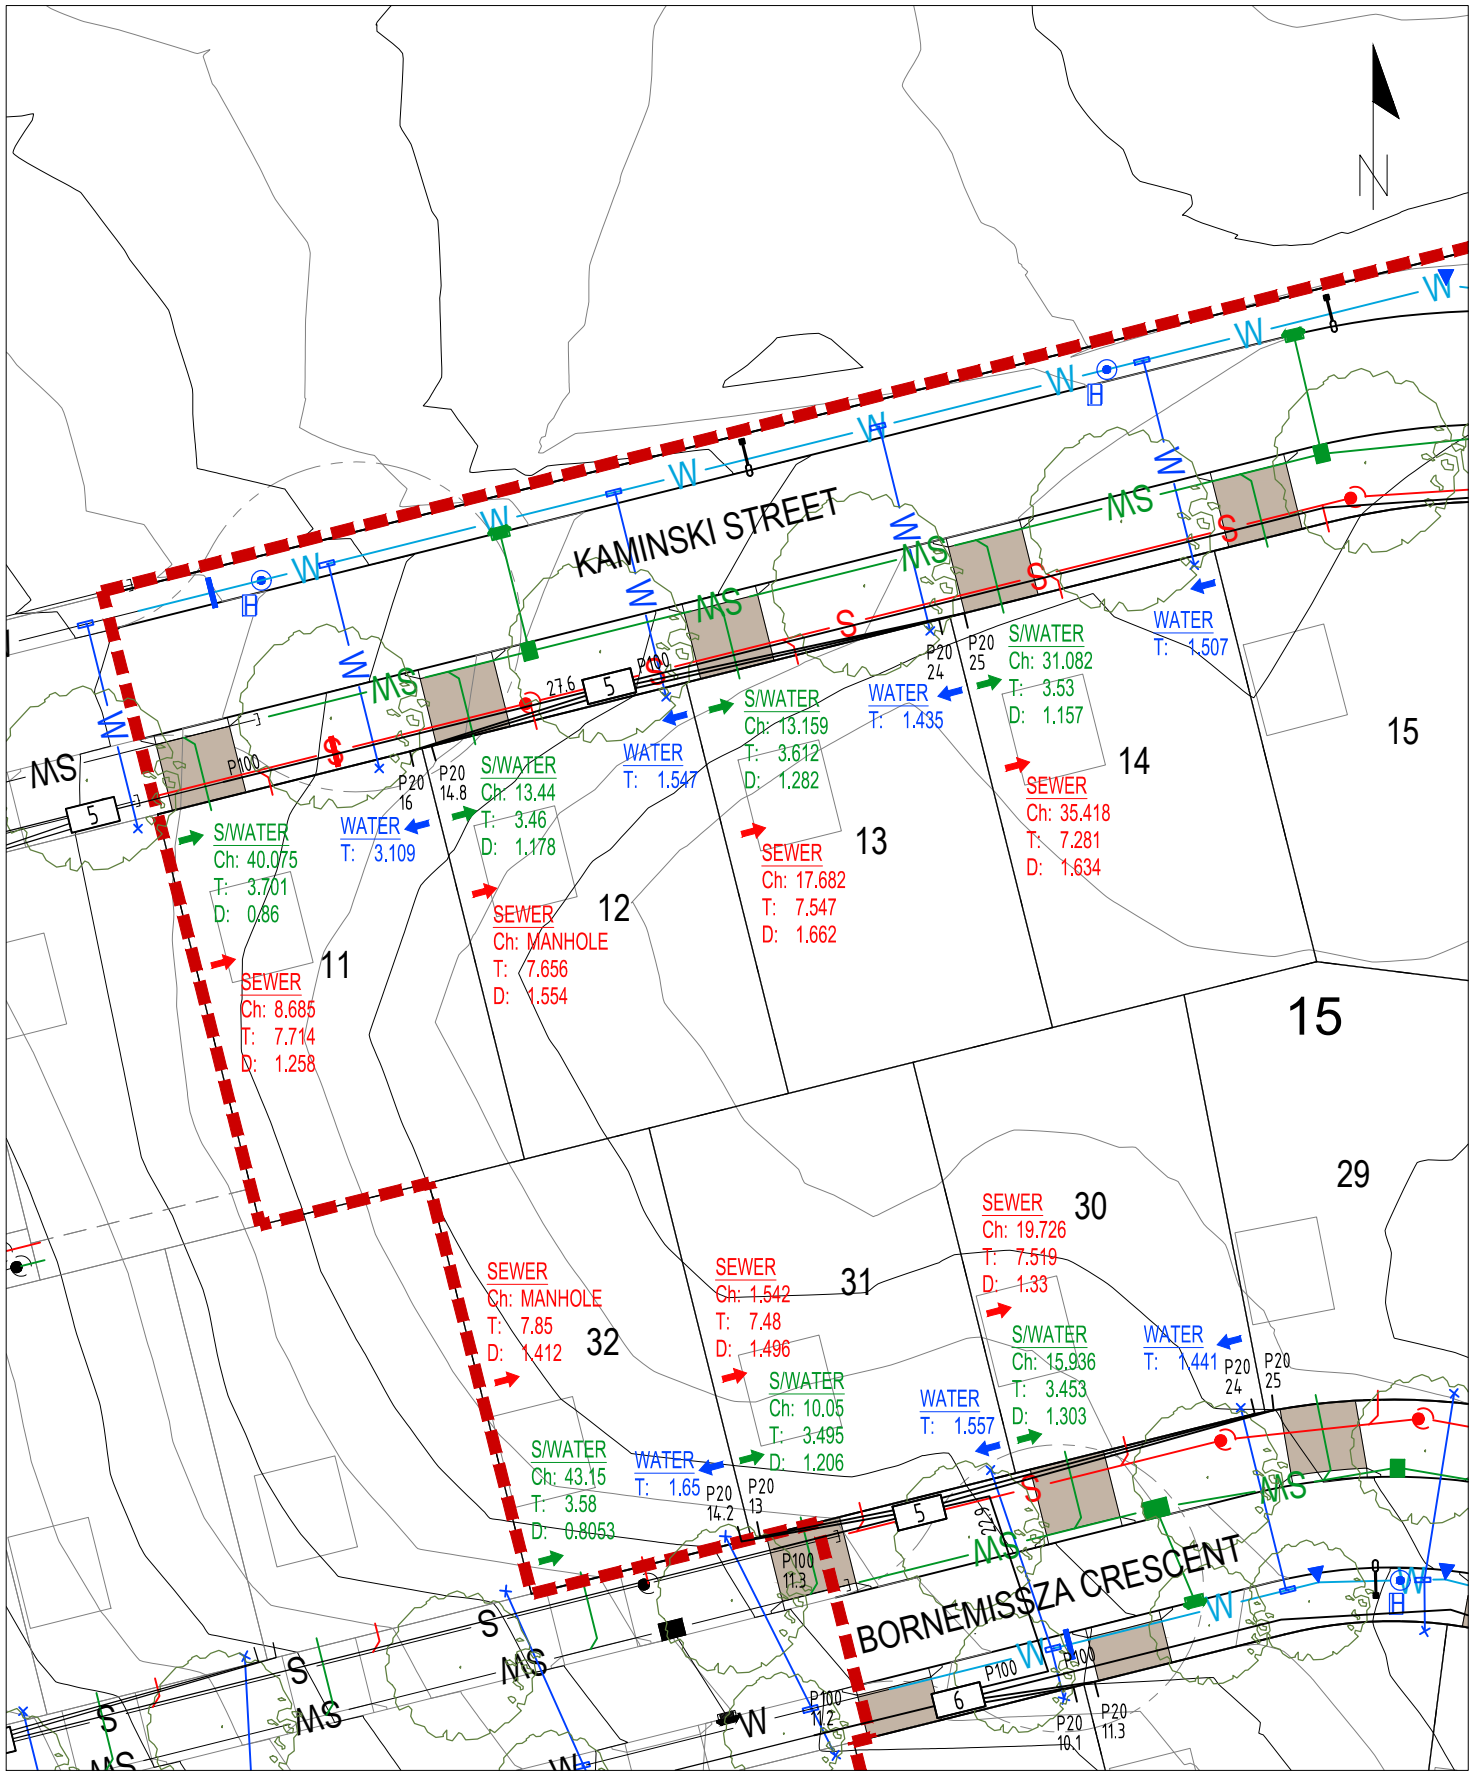


SECTION 15: 11-14, 30-32

WORKS AS EXECUTED INFORMATION PROVIDED BY  
HUON CONTRACTORS PTY LTD

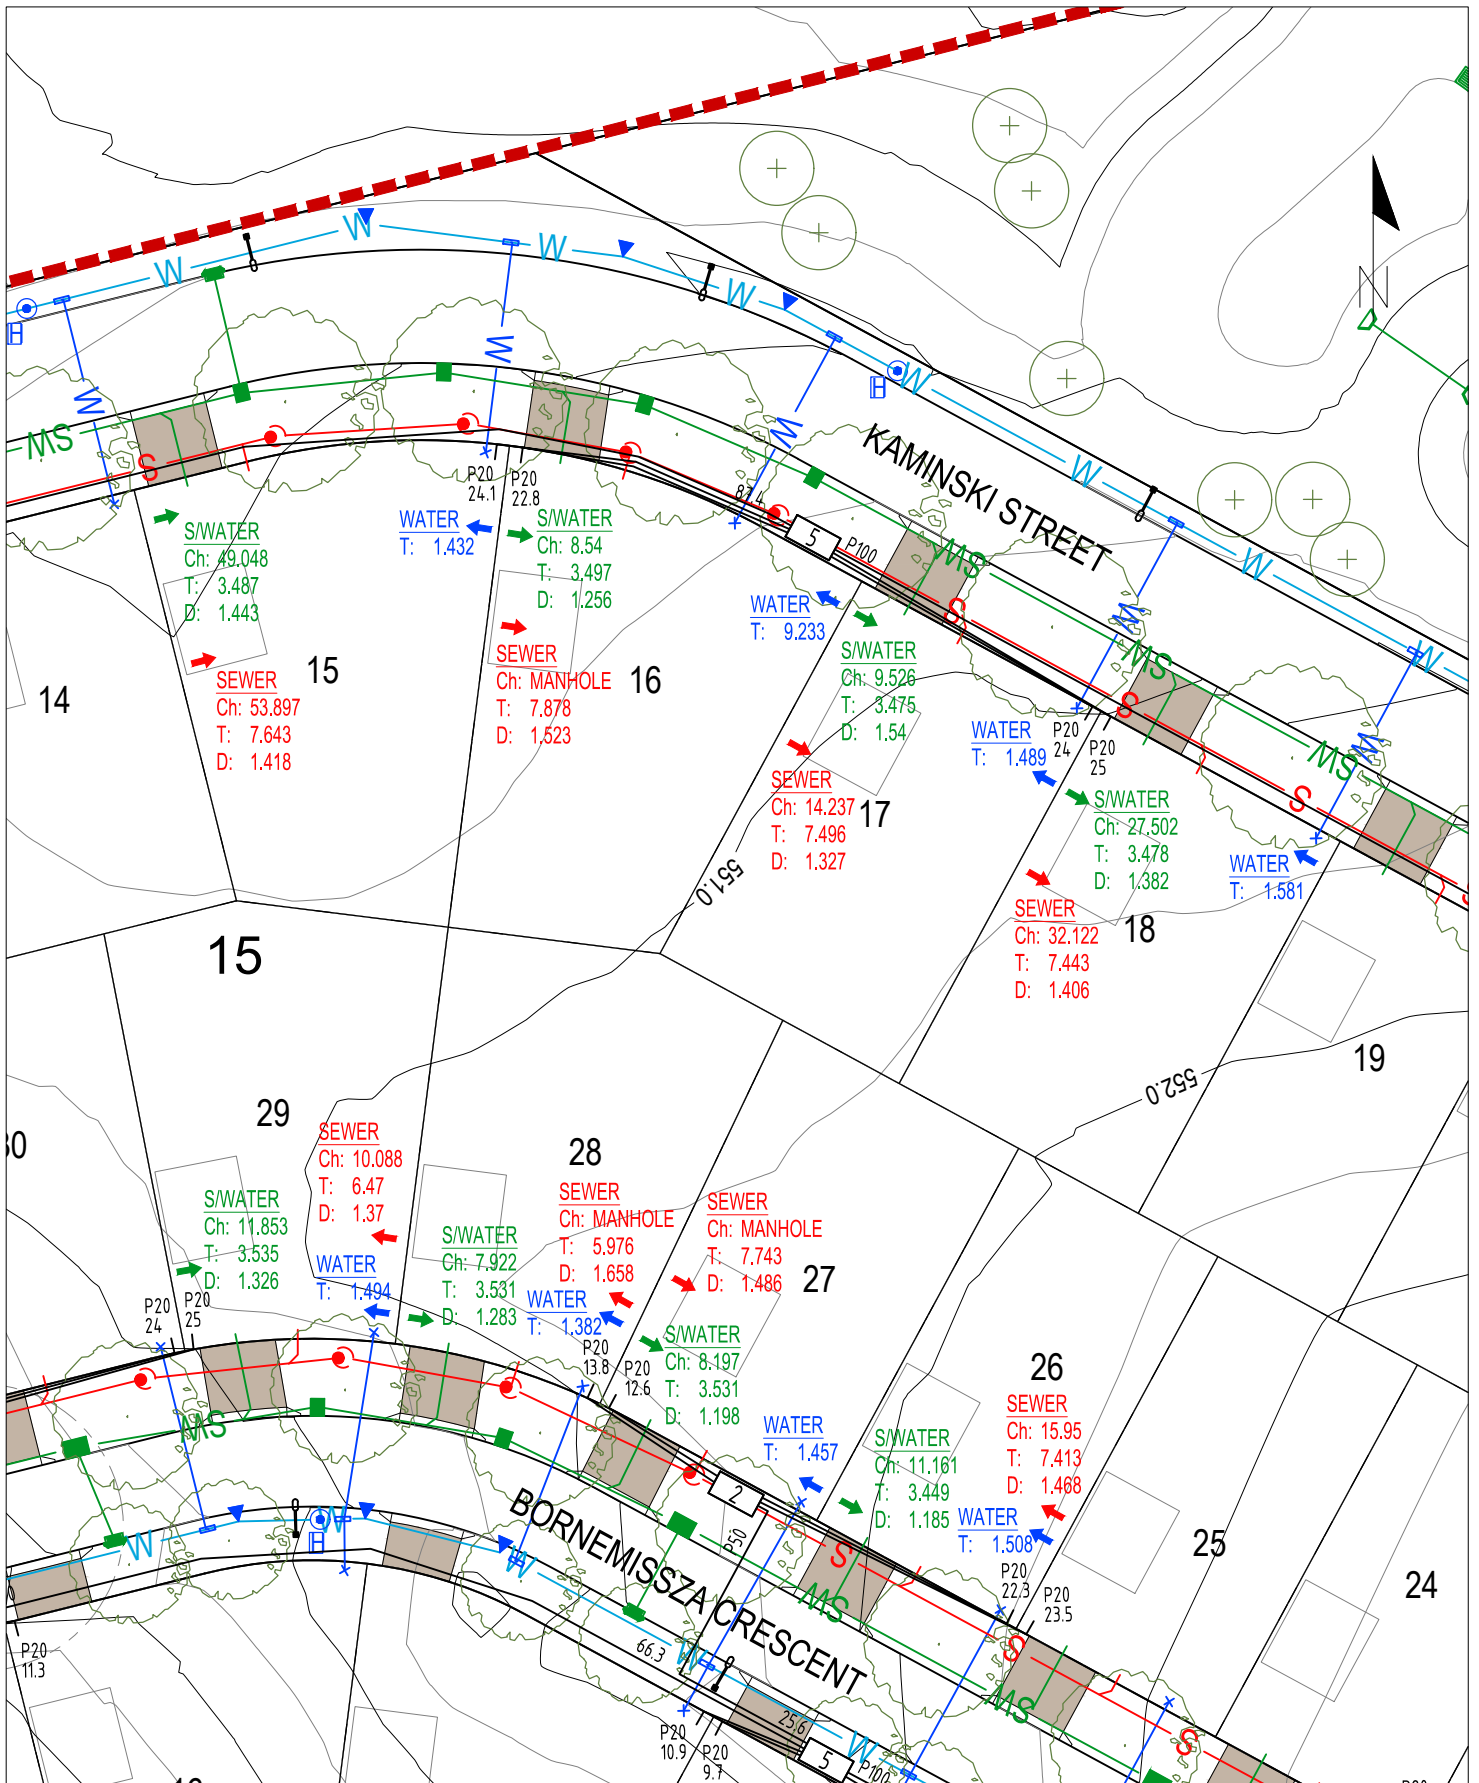

SECTION 15: 15-18, 26-29


WORKS AS EXECUTED INFORMATION PROVIDED BY  
HUON CONTRACTORS PTY LTD

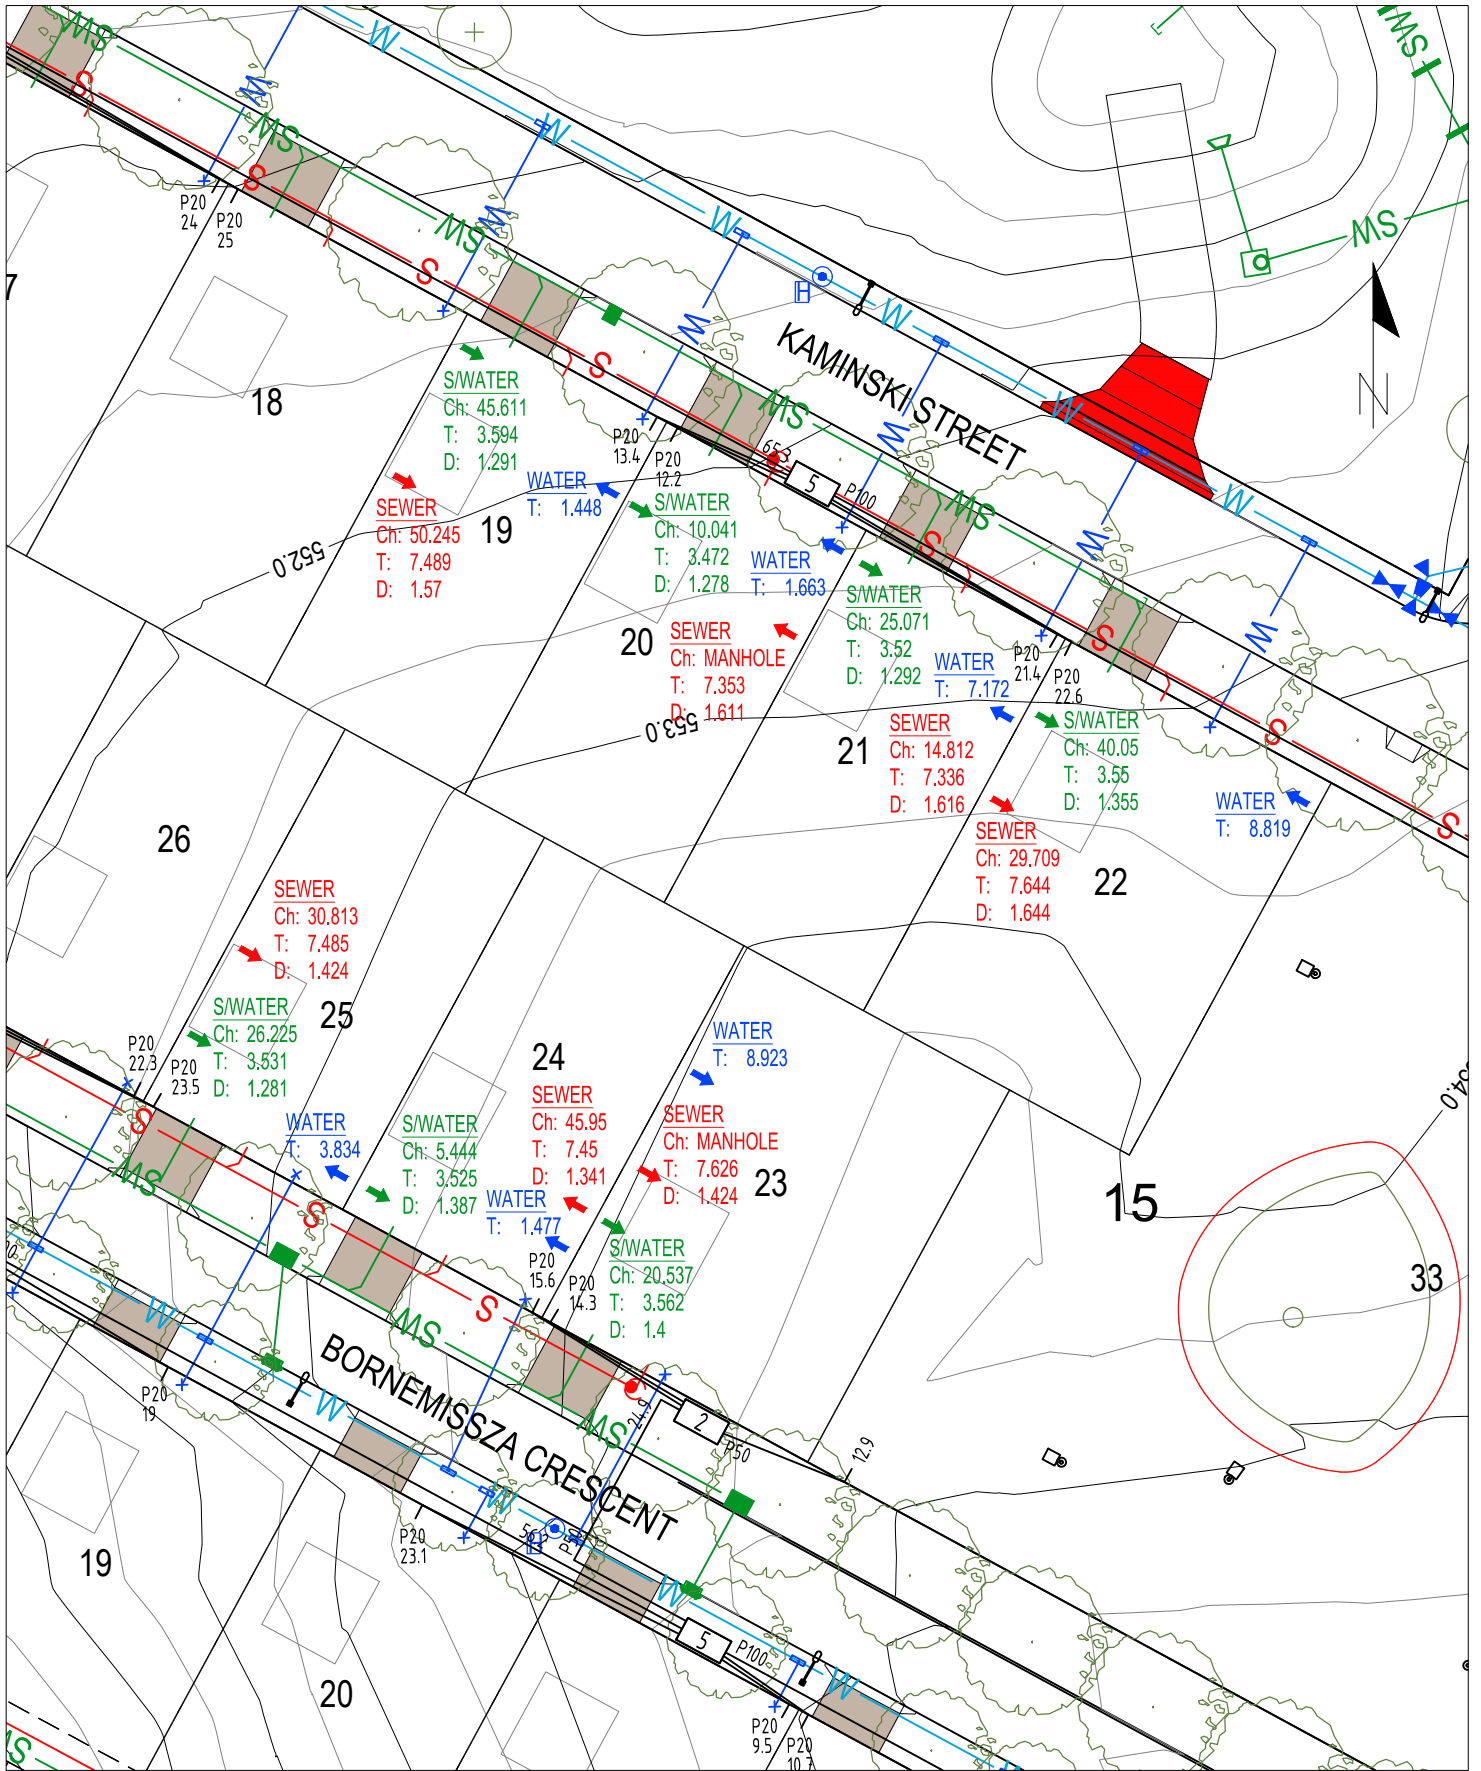

**SECTION 15: 19-25**

WORKS AS EXECUTED INFORMATION PROVIDED BY  
HUON CONTRACTORS PTY LTD


**Stage 1F**

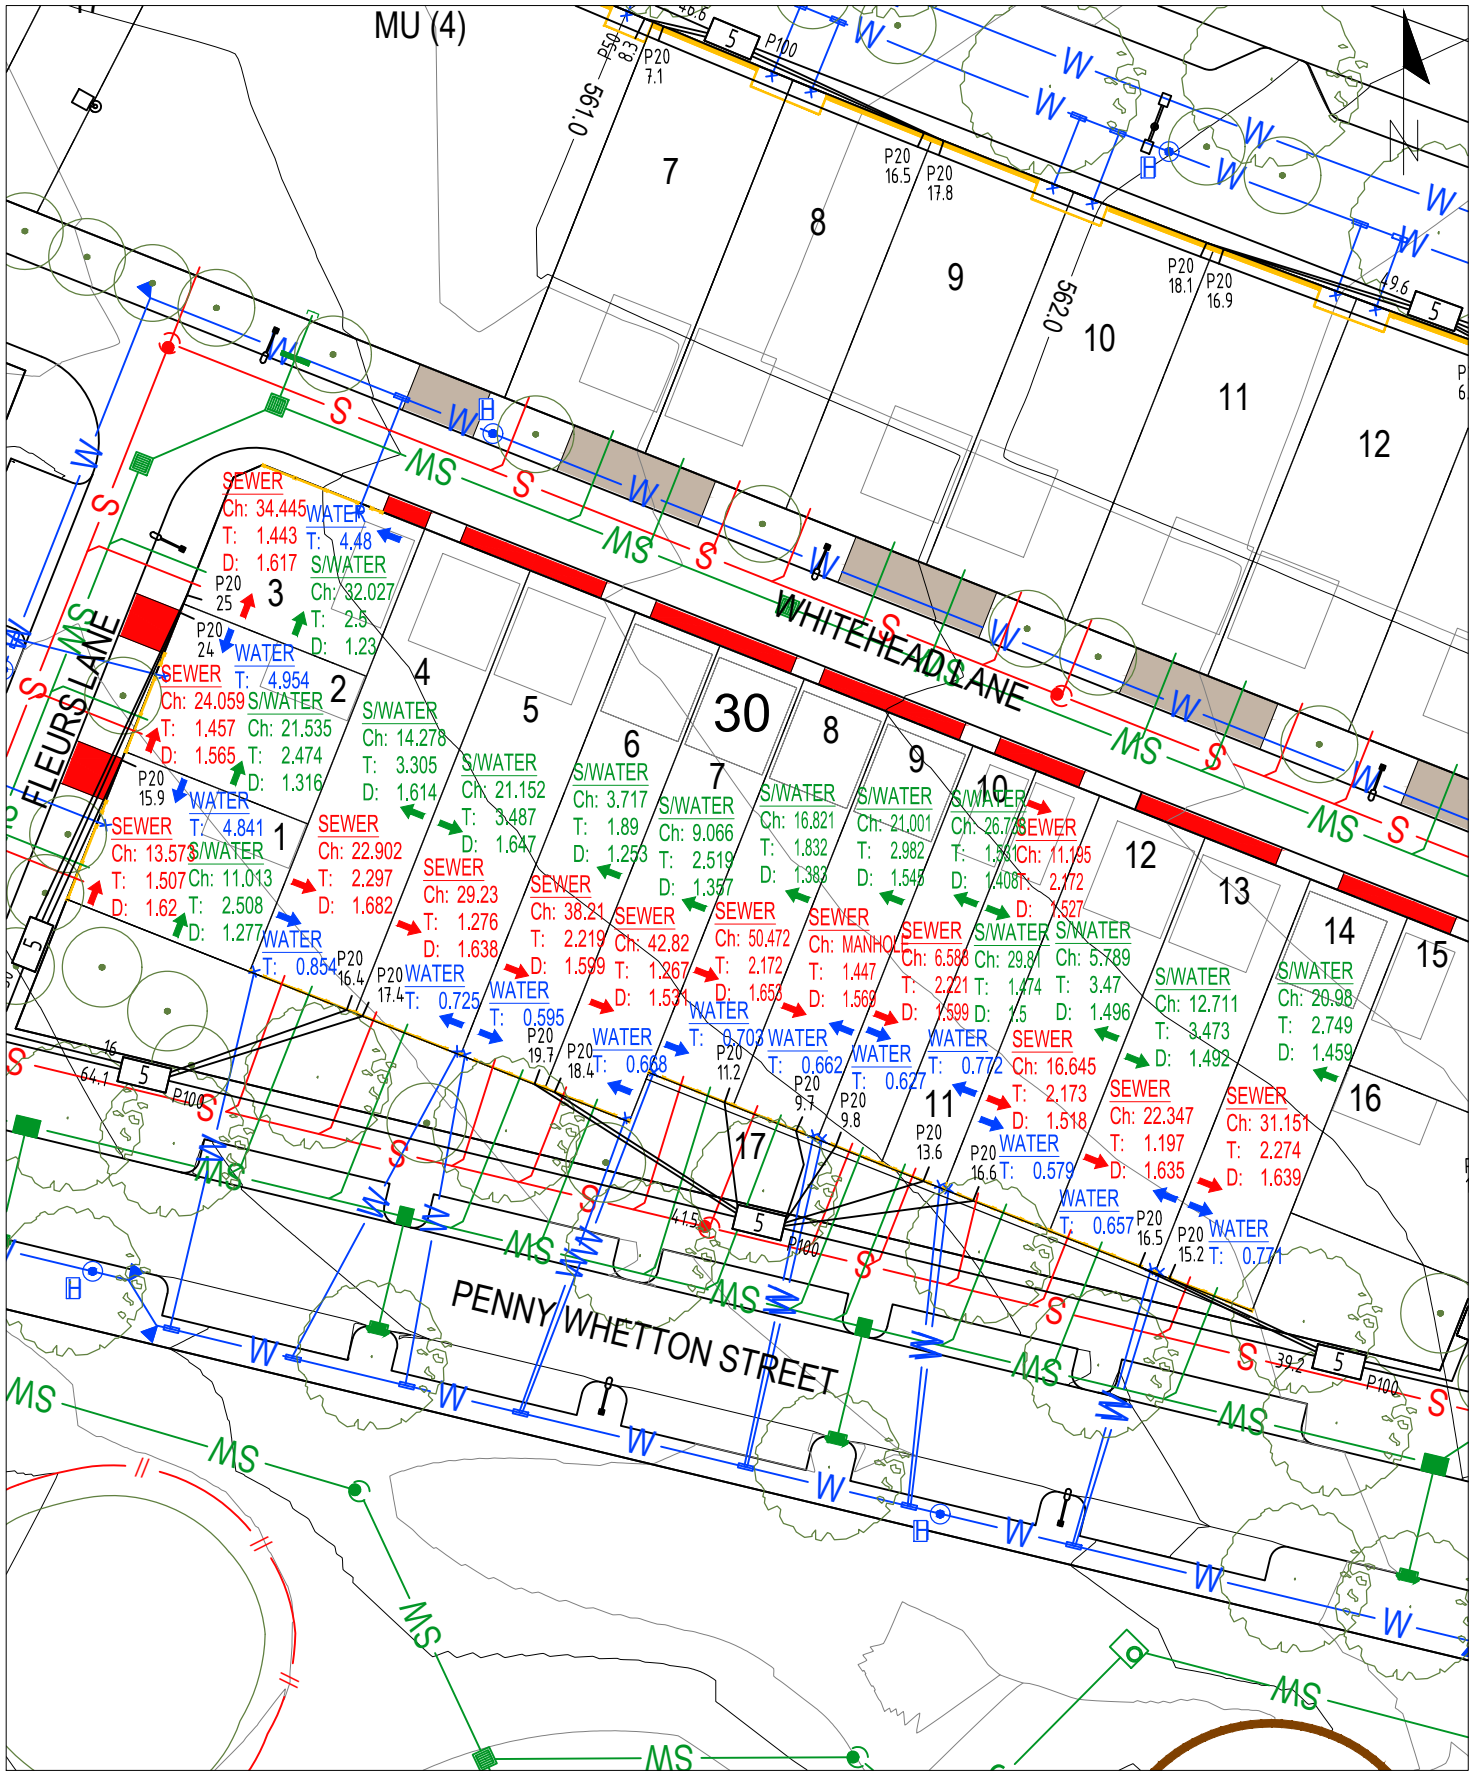

SECTION 30: 1-14

WORKS AS EXECUTED INFORMATION PROVIDED BY  
HUON CONTRACTORS PTY LTD


Stage 1F

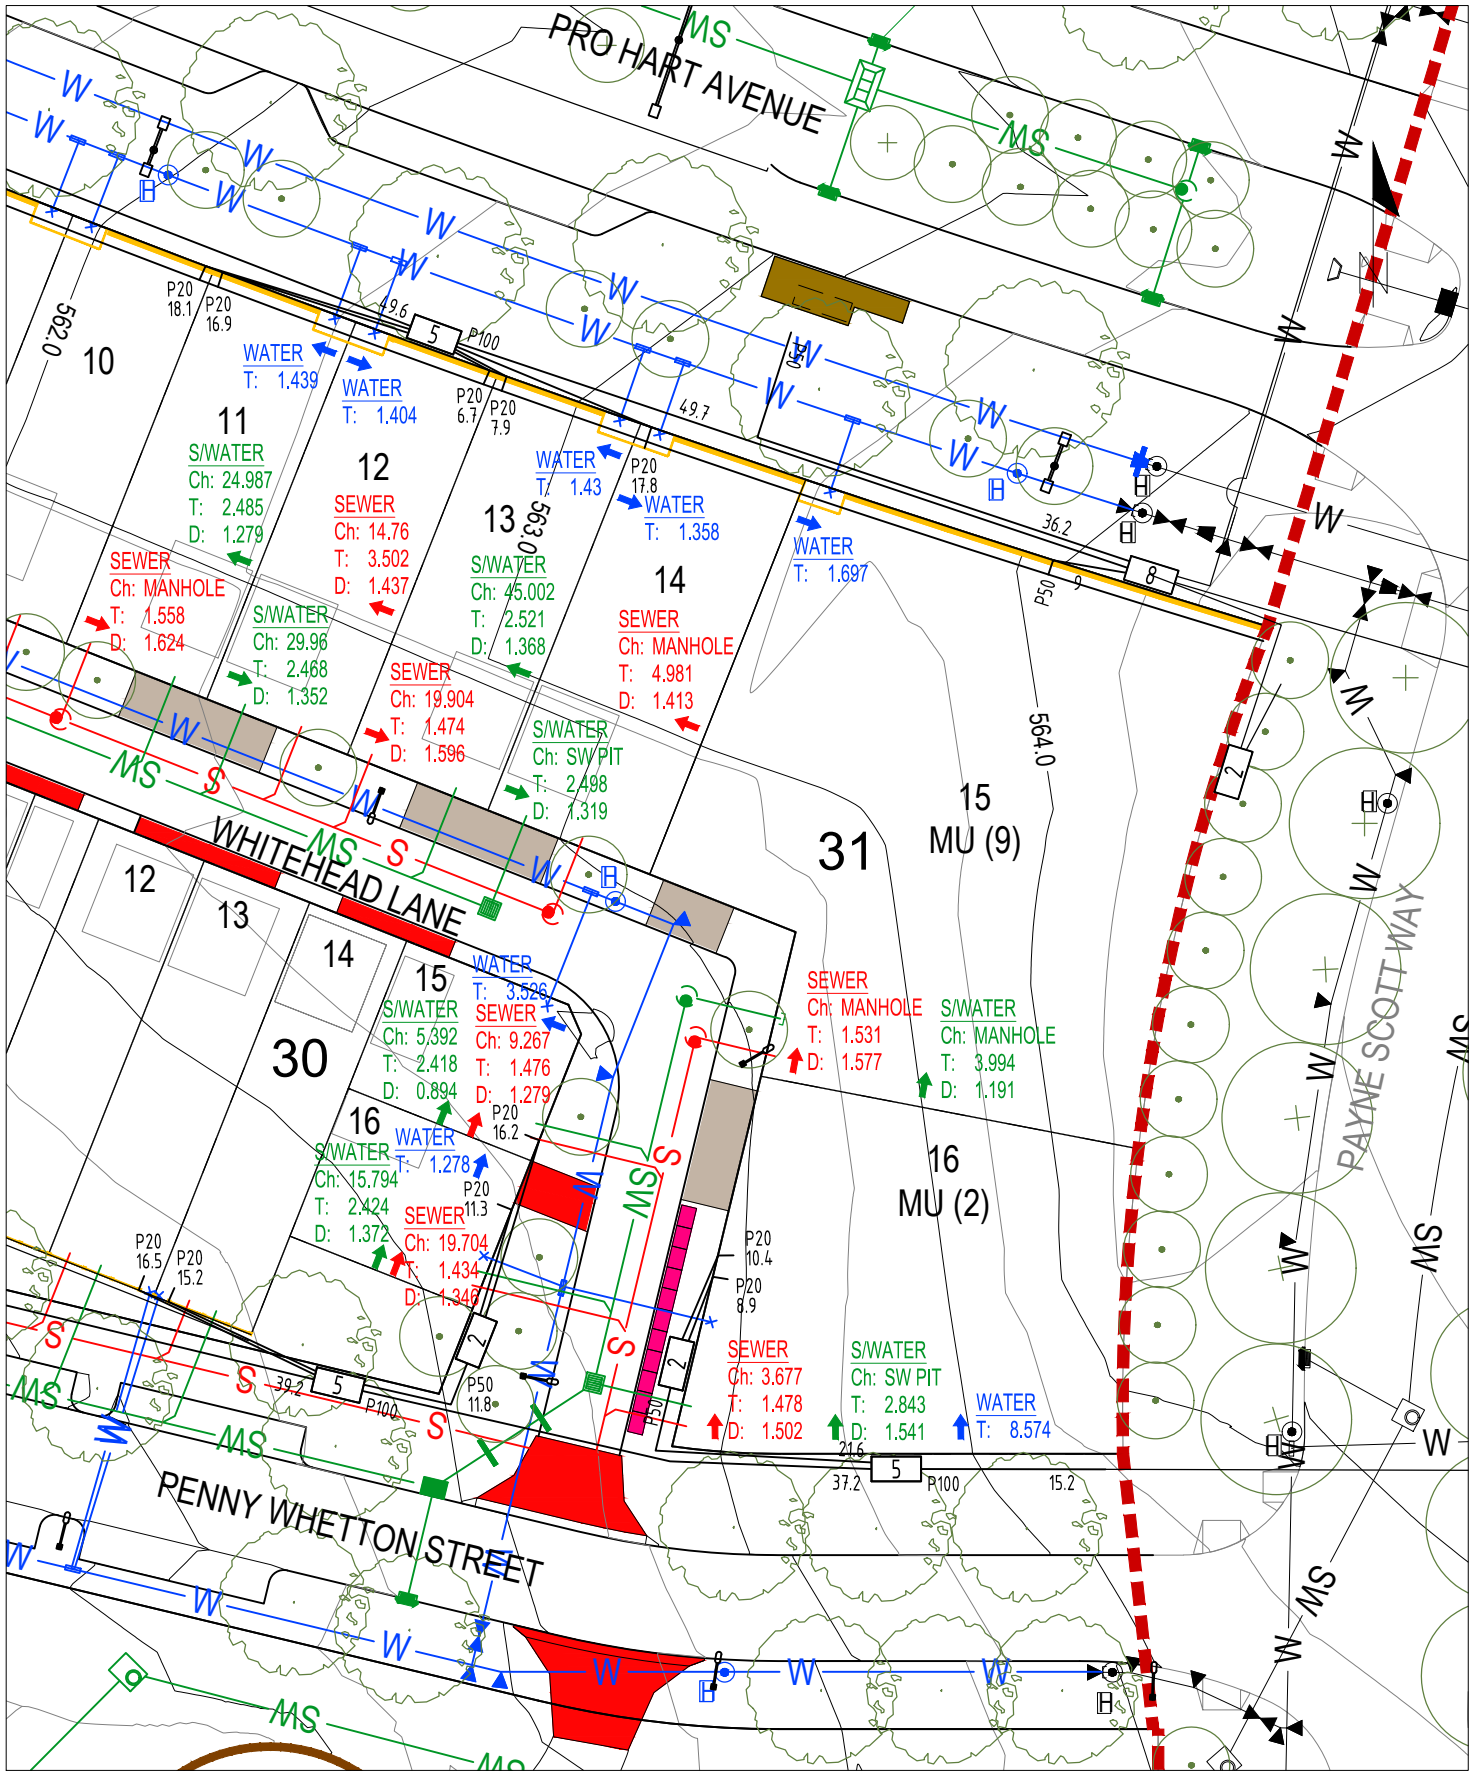

SECTION 30: 15, 16  
SECTION 31: 11-16


WORKS AS EXECUTED INFORMATION PROVIDED BY  
HUON CONTRACTORS PTY LTD

Stage 1F

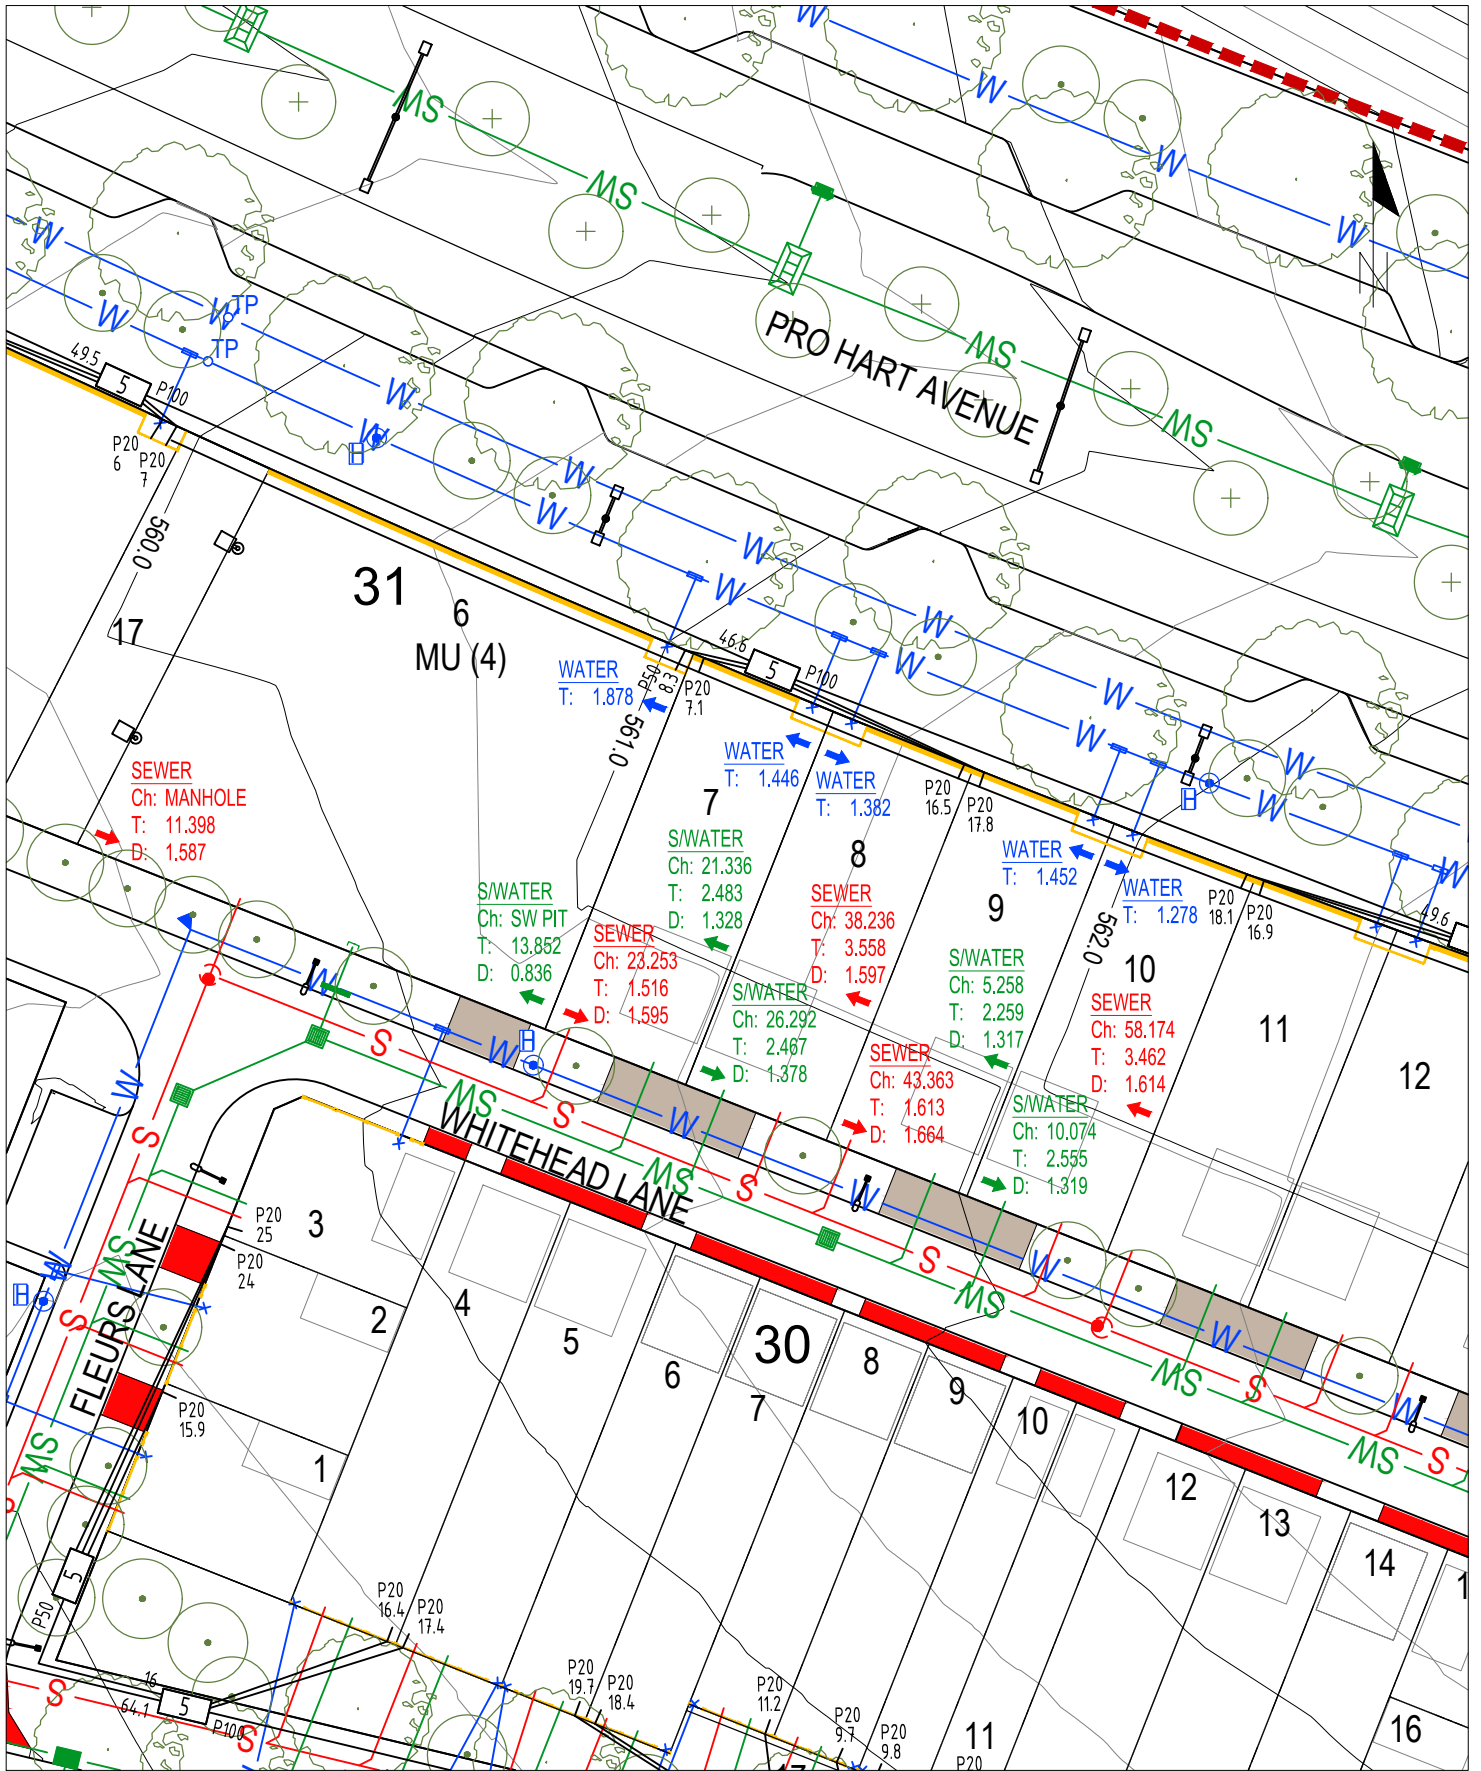

SECTION 31: 6-10

WORKS AS EXECUTED INFORMATION PROVIDED BY  
 HUON CONTRACTORS PTY LTD

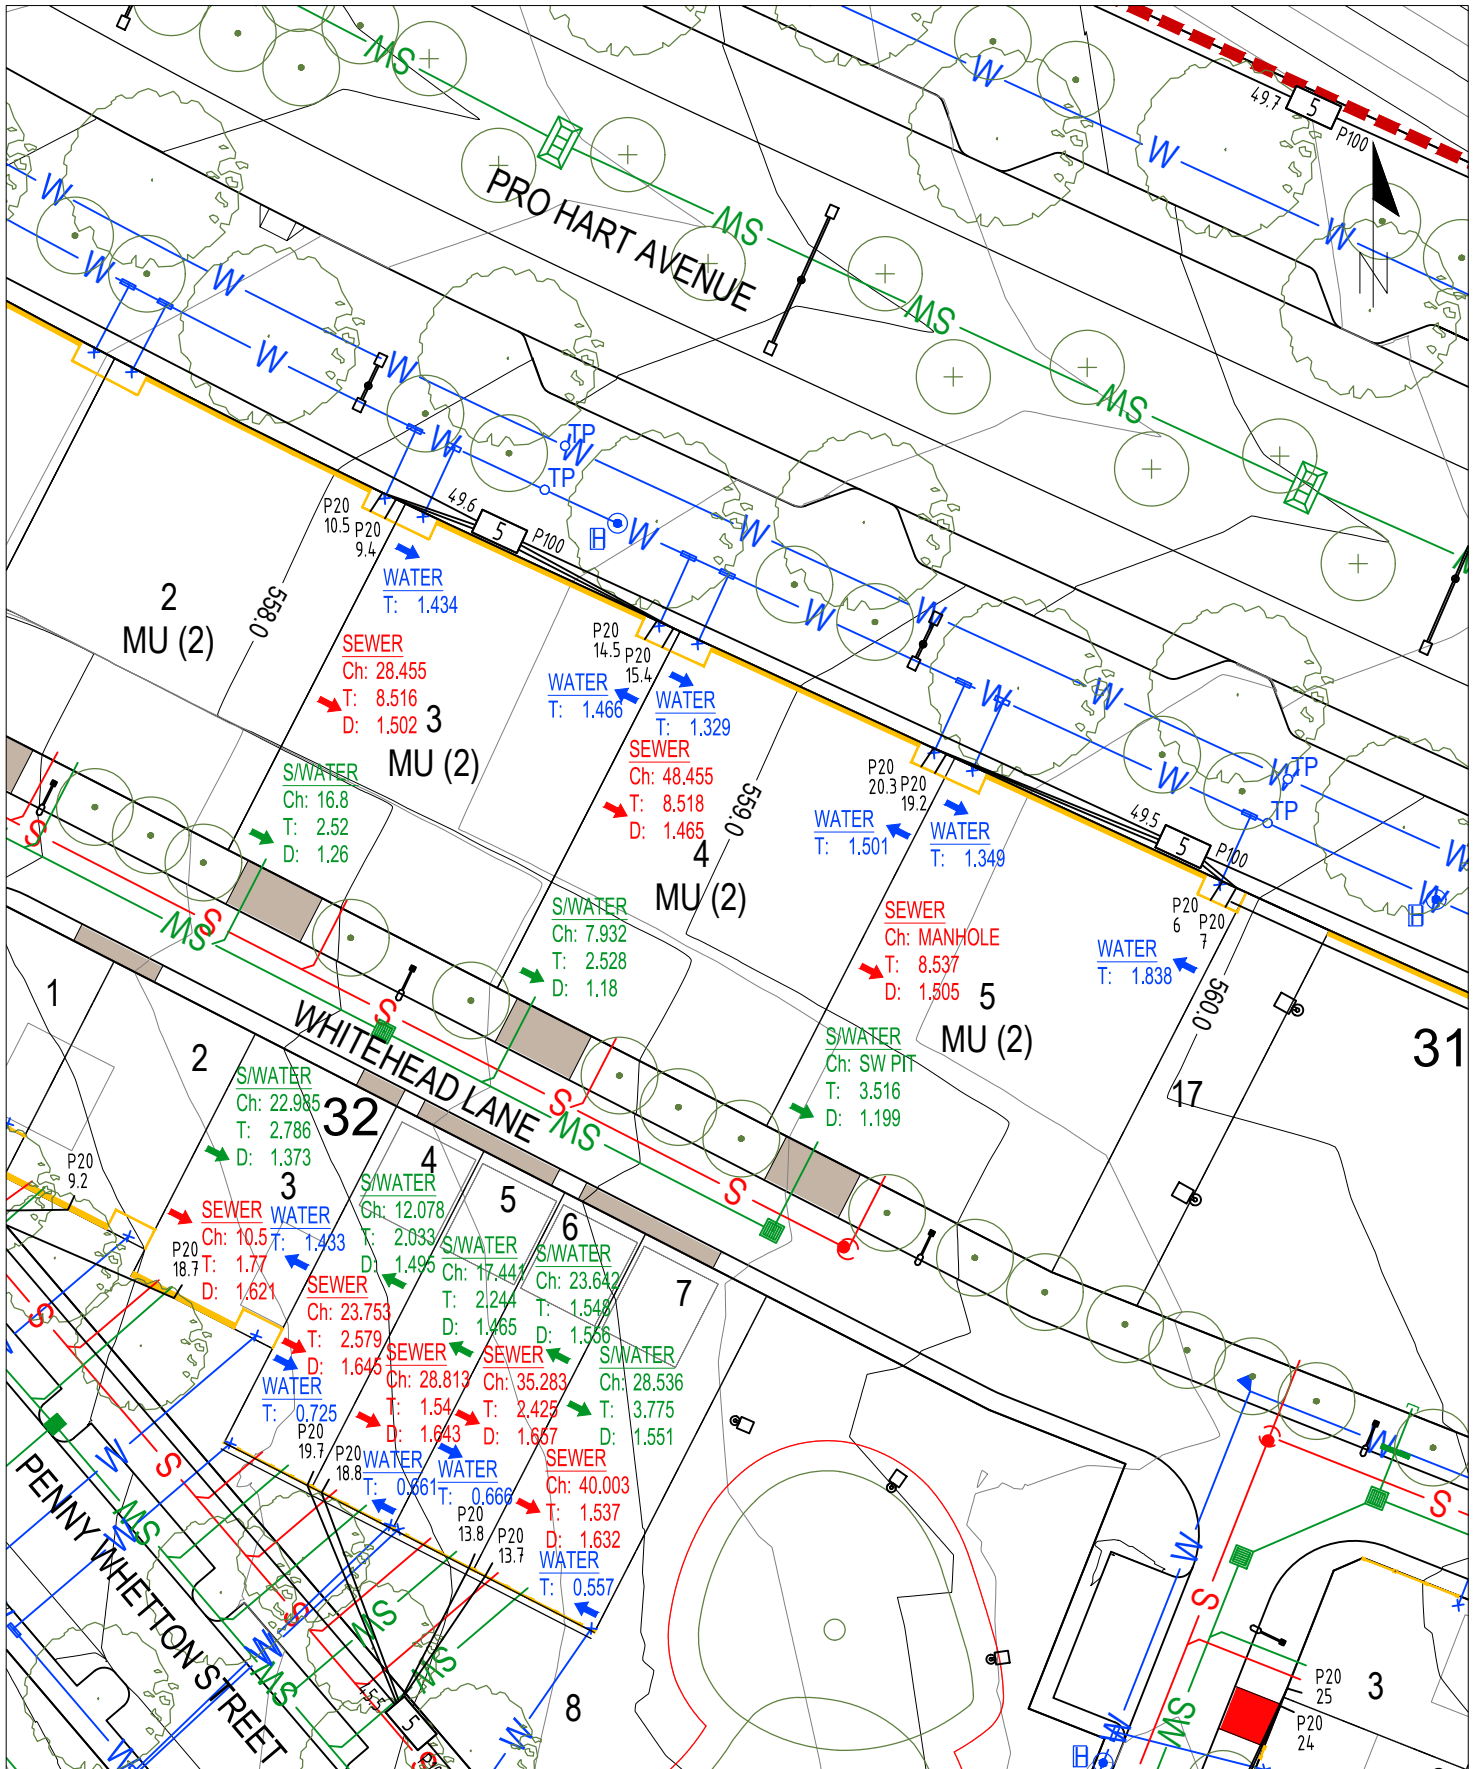


SECTION 31: 3-5  
SECTION 32: 3-7

WORKS AS EXECUTED INFORMATION PROVIDED BY  
HUON CONTRACTORS PTY LTD

Stage 1F




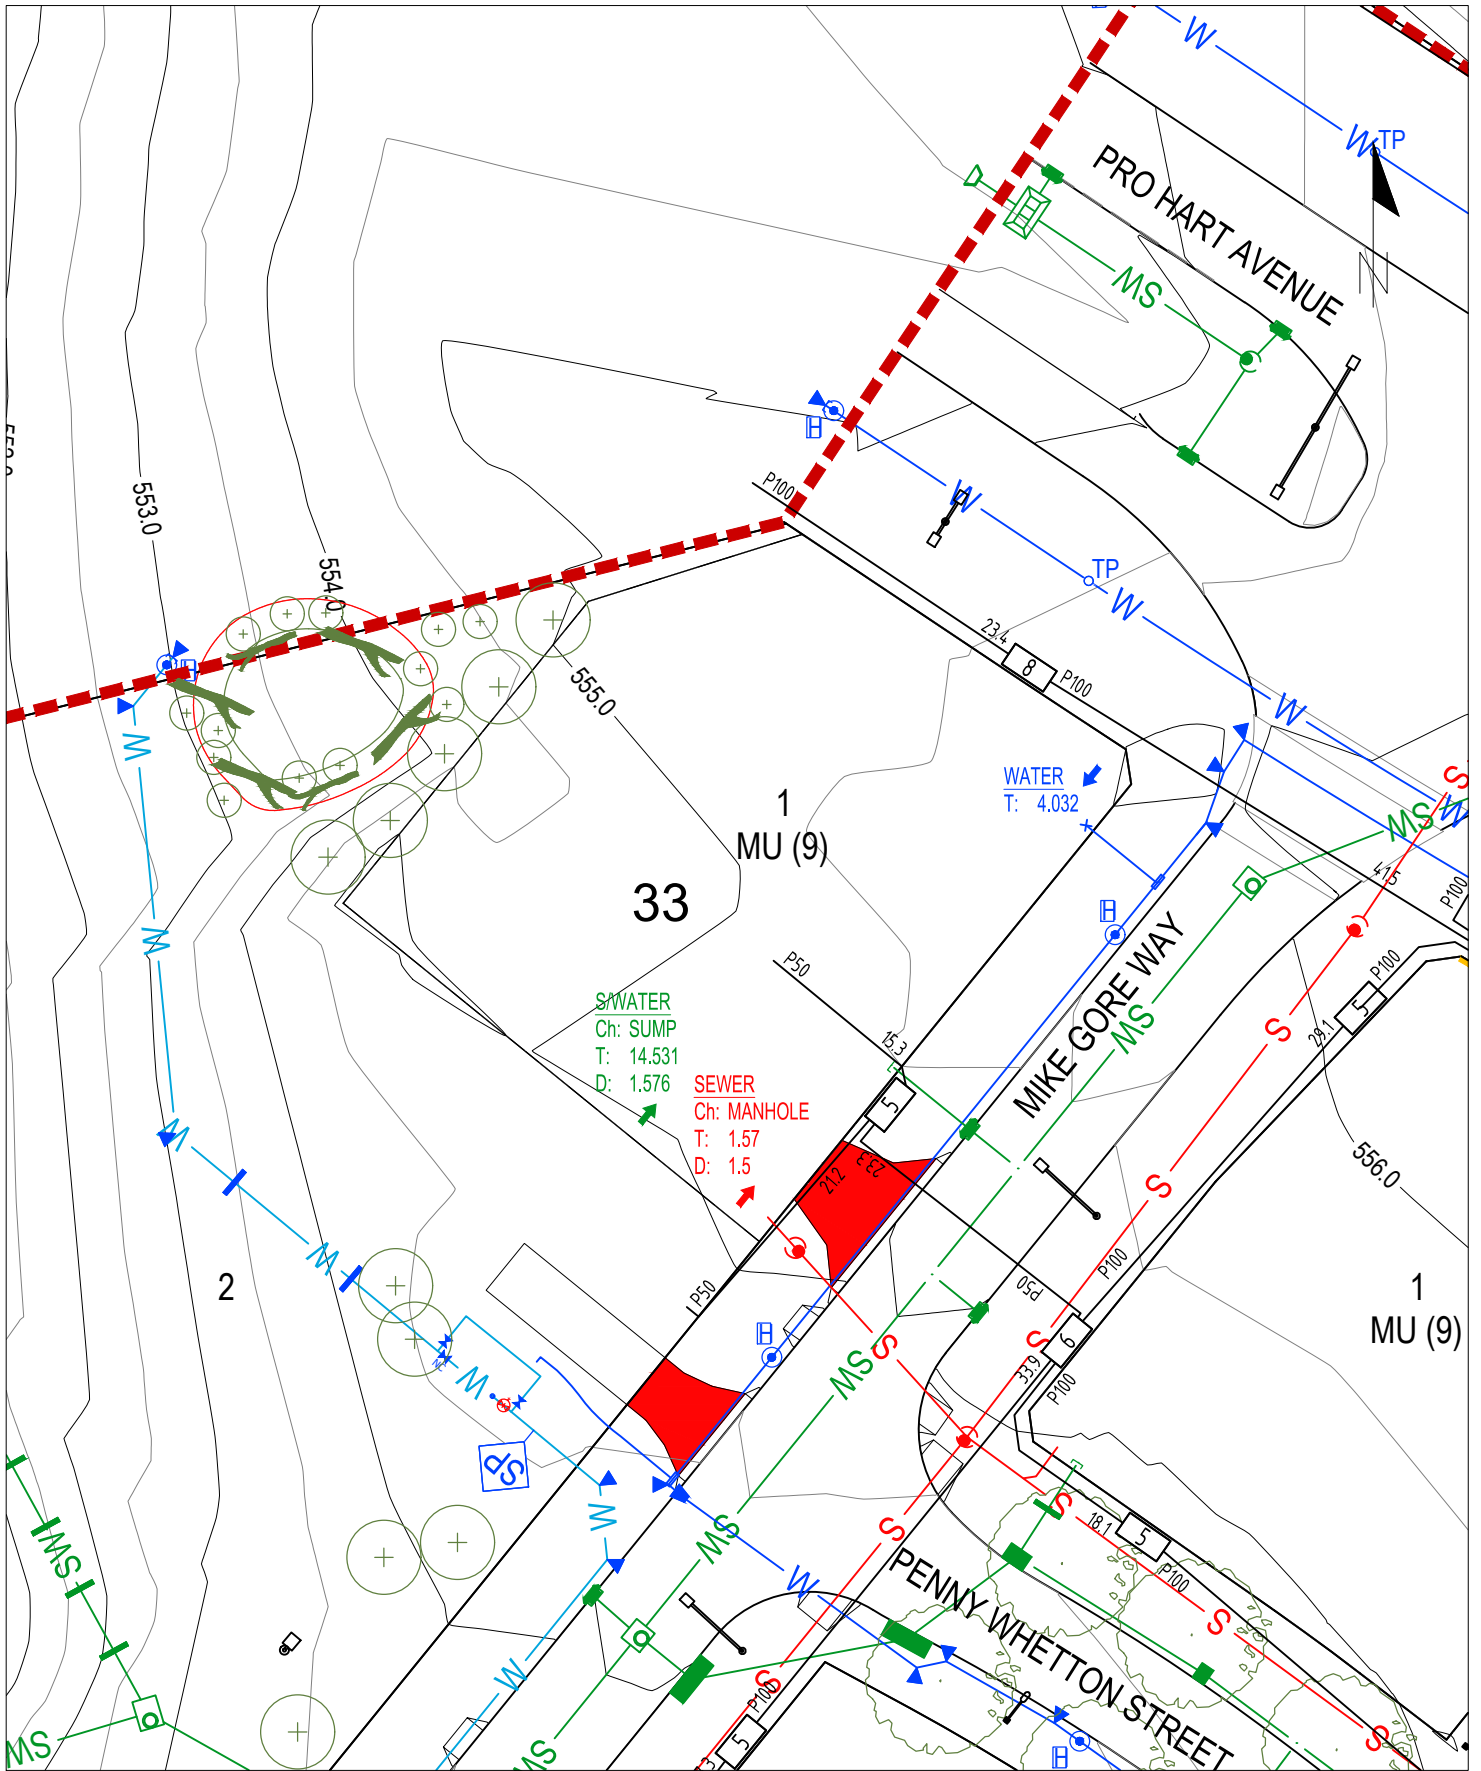

SECTION 33: 1

WORKS AS EXECUTED INFORMATION PROVIDED BY  
HUON CONTRACTORS PTY LTD


Stage 1F

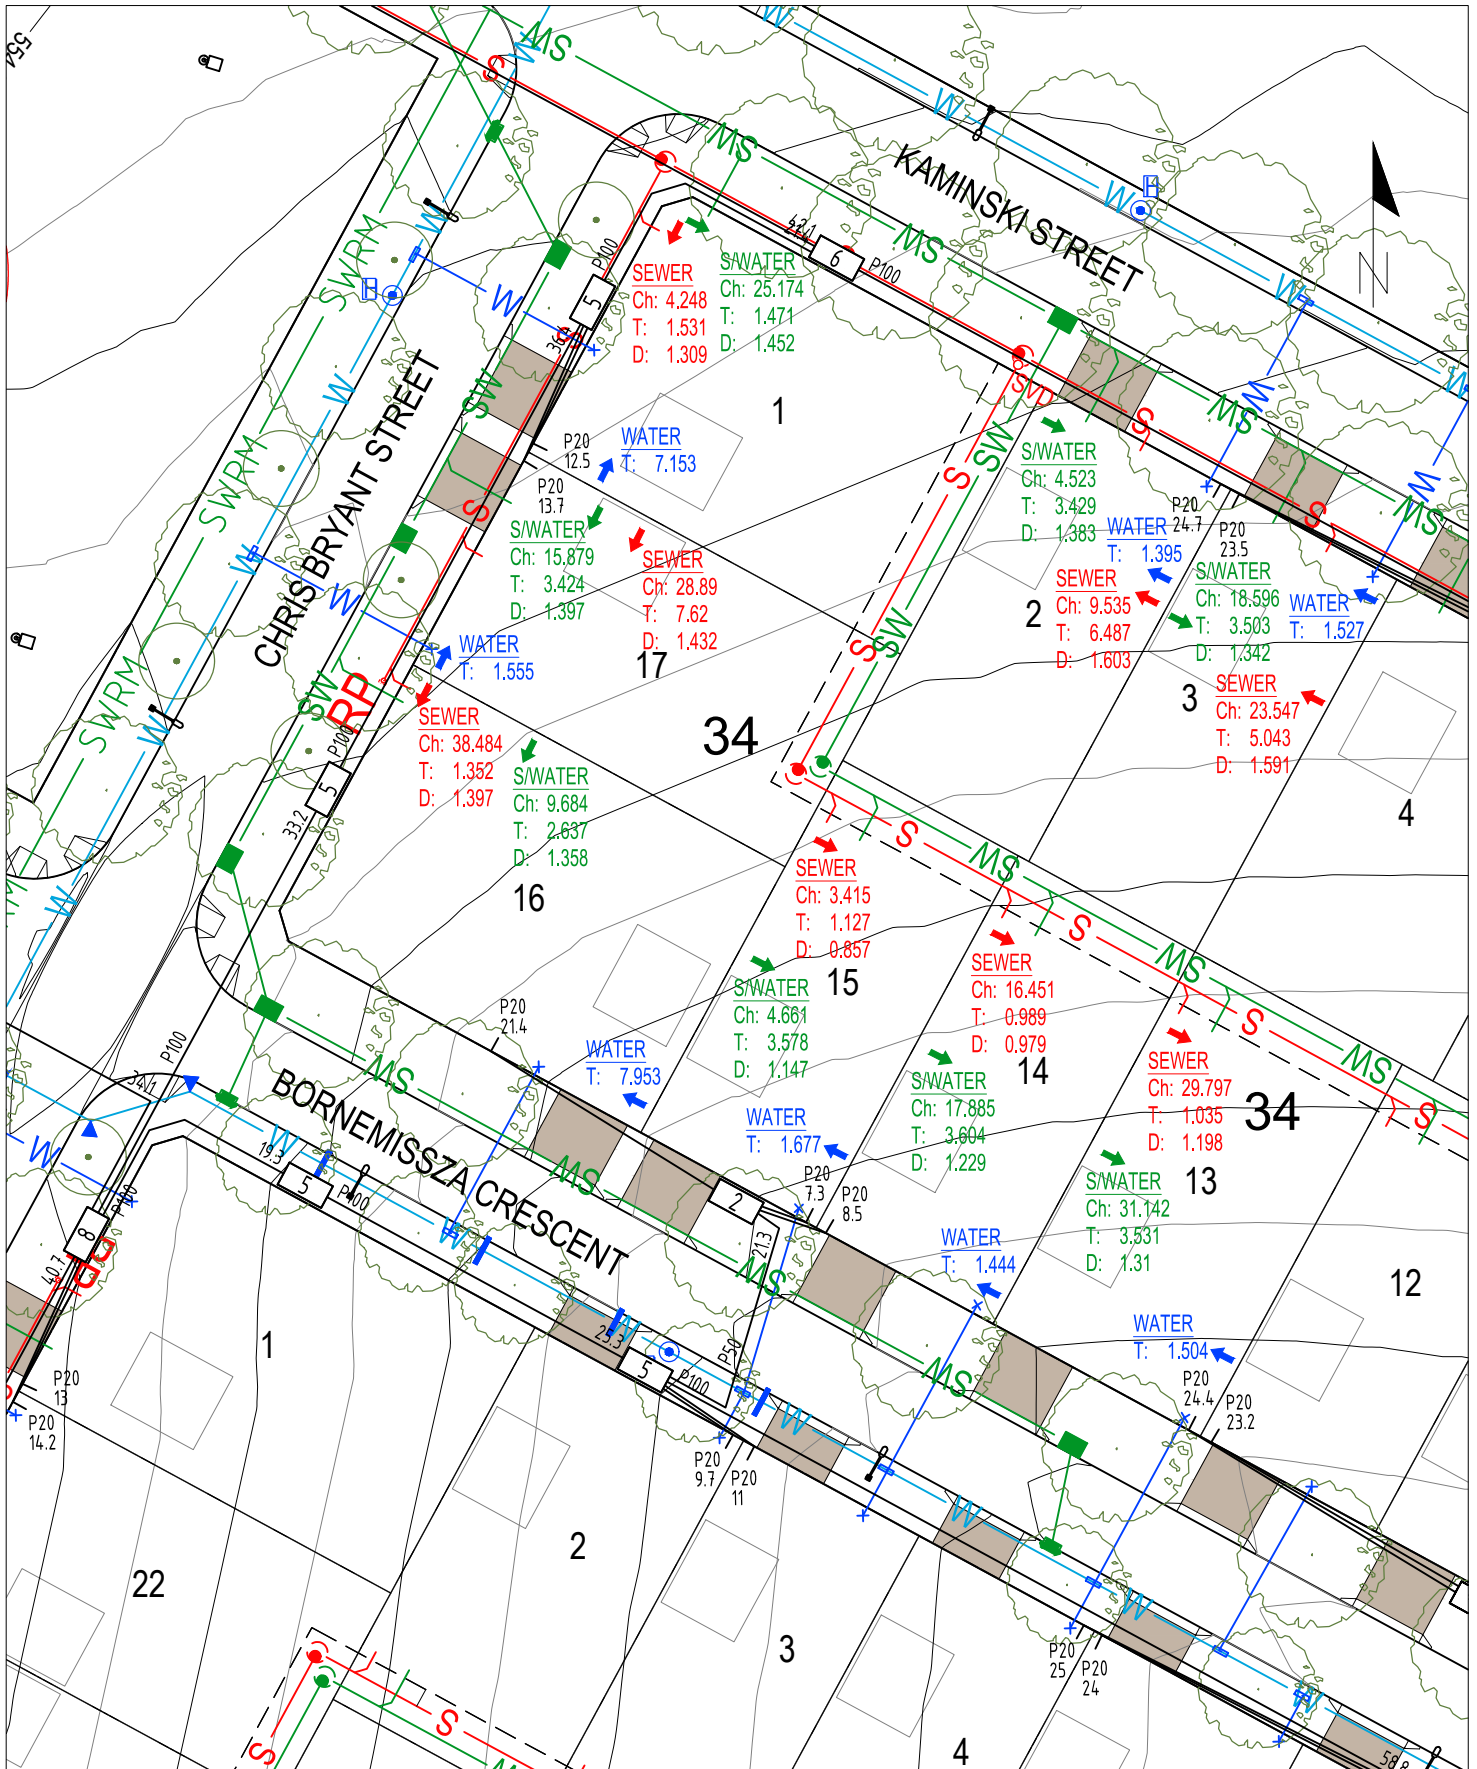

SECTION 34: 1-3, 13-17

WORKS AS EXECUTED INFORMATION PROVIDED BY HUON CONTRACTORS PTY LTD



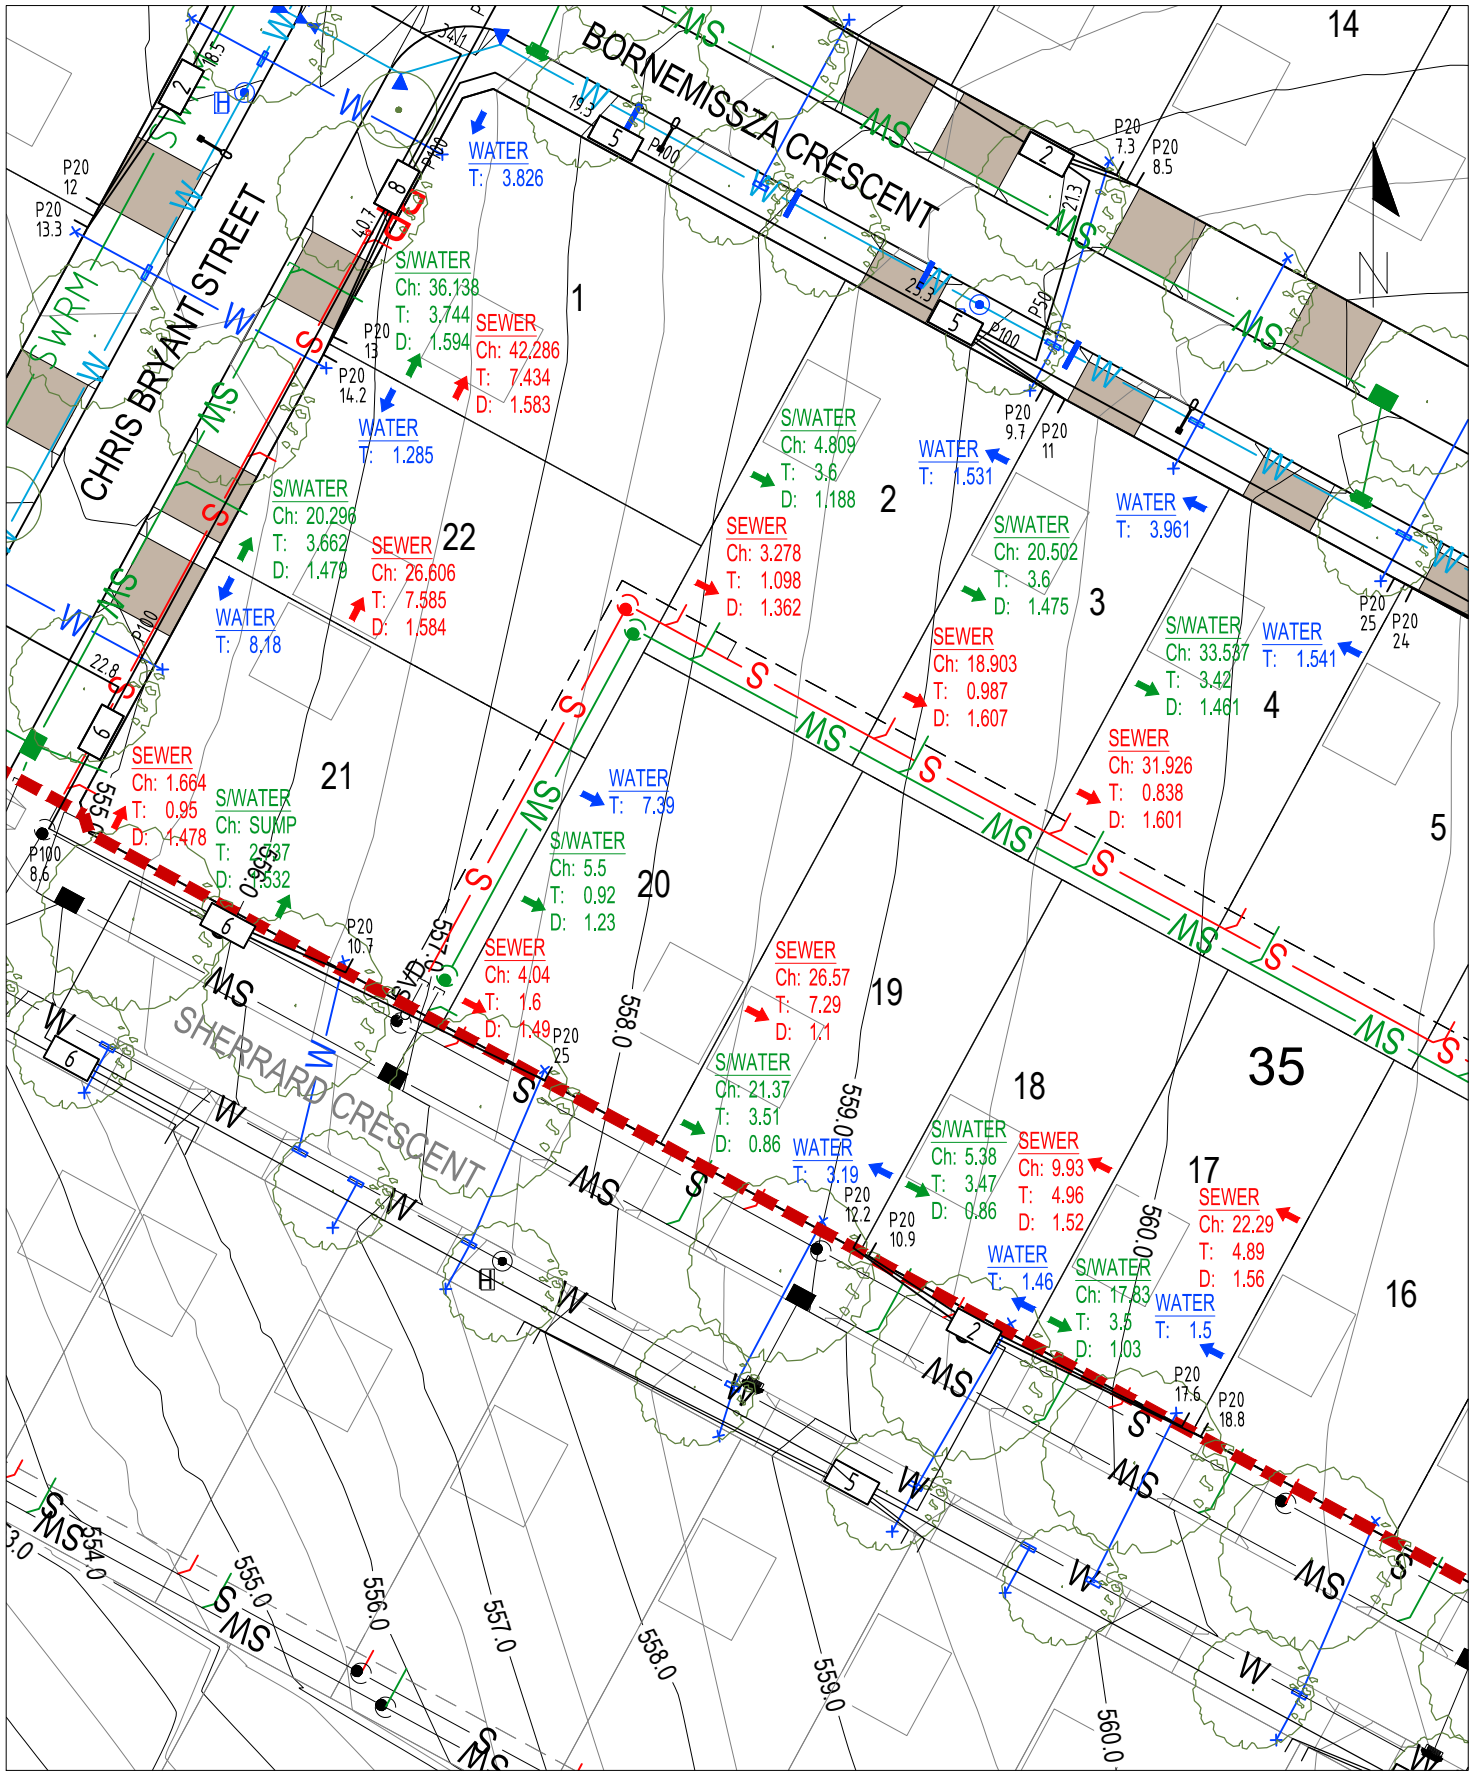

SECTION 35: 1-4, 17-22

WORKS AS EXECUTED INFORMATION PROVIDED BY  
HUON CONTRACTORS PTY LTD

Stage 1F

