

DRAFT

Ginninderry




Stage 2A

Section: AW

Block: z

Block Disclosure Plan

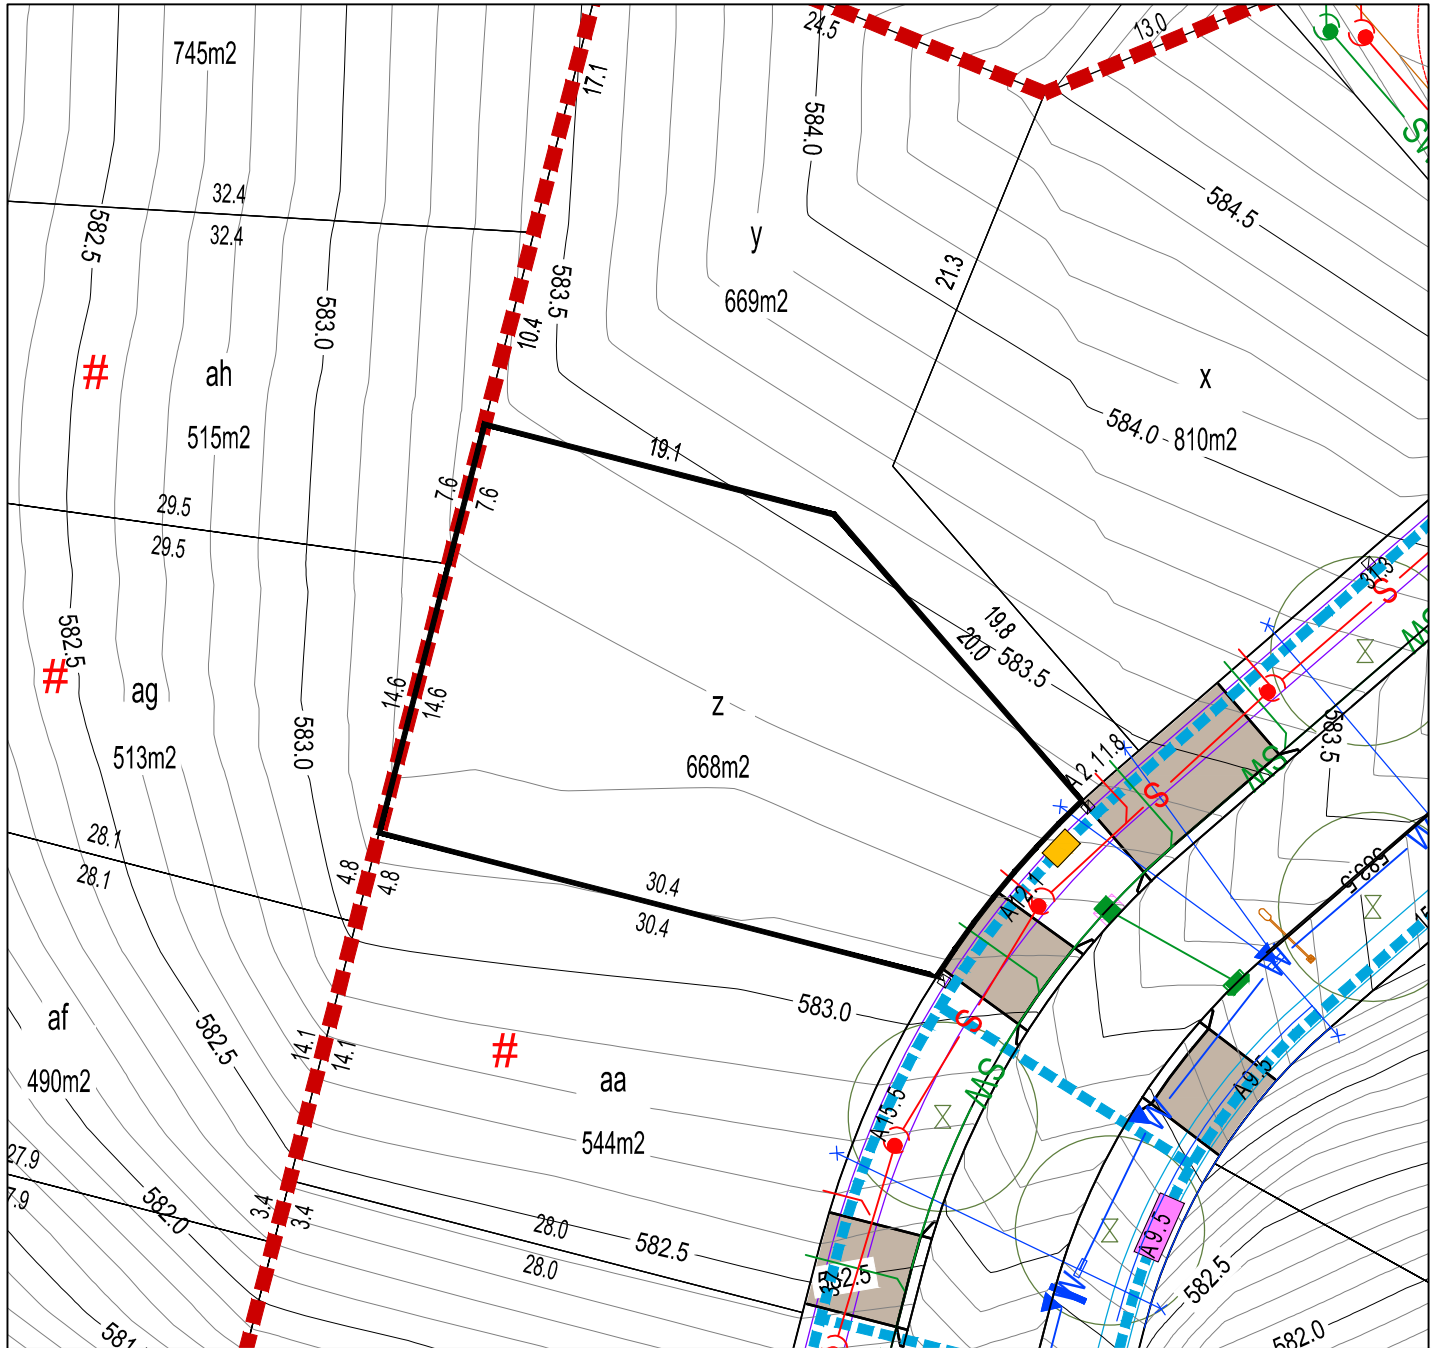

BLOCK LAYOUT - SCALE 1:250

ISSUE DATE: January 2019

LEGEND

	LOT BOUNDARY		SEWER MAIN / MANHOLE / TIE		SERVICES TRENCH		WASTE COLLECTION POINT
	EASEMENT		STORMWATER MAIN / SUMP / MANHOLE / TIE		NBNC Co. PIT		SUBSTATION
	CONTOUR 0.5m INTERVAL		WATER MAIN / STOP VALVE / HYDRANT / TIE		STREETLIGHT		ABOVE GROUND MINIPILLAR
	CONTOUR 0.1m INTERVAL		WATER MAIN (IRRIGATION)		IN GROUND MINIPILLAR		FRONT FENCING AND WALLS BY DEVELOPER
	RETAINING WALL		REINFORCED CONCRETE DRIVEWAY BY PURCHASER		POTENTIALLY NOISE AFFECTED BLOCK		SEWER MAINTENANCE ACCESS ROUTE REQUIRED
	SEWER MAINTENANCE ACCESS ROUTE REQUIRED		ONLY ONE (1) ONSITE PARKING SPACE REQUIRED		GARAGE OFFSET FROM REAR BOUNDARY		BLOCK SUBJECT TO MID-SIZED PROVISIONS

PLEASE NOTE: INFORMATION SHOWN IN THIS DRAWING IS FROM FINAL DESIGN AND SUBJECT TO CHANGE DURING CONSTRUCTION REFER ALSO TO PLANNING CONTROLS PLAN AND FENCING CONTROLS PLAN

Disclaimer: All care has been taken in the preparation of this material. No responsibility is taken by the vendor for any errors or omissions, and details may be subject to change. All road designs, contours, block sizes, block dimensions, easements, services, ties and trees are subject to change.