

KEY MAP

SITE LOCATION



LEGEND



Block Boundary



Garage Location

BOUNDARY

Boundary Defined by SDHDC OR MUHDC



Blocks 500sqm < 550sqm subject to mid size block provisions by Planning Controls Plan



Mandatory Surveillance Block
- Where delivered as a Studio Unit above a garage by Planning Controls Plan

INDICATIVE BUILDING FOOTPRINTS

(based on min. building setbacks **only** This does not take into account easements or building envelopes)



Lower Floor Level



Upper Floor Level


MINIMUM BOUNDARY SETBACKS



Strathnairn Stage 2 EDP
refer to the Planning Controls Plan
Lower floor level - external wall or unscreened element
Upper floor level (front setbacks) - external wall or unscreened element
Upper floor level (side setbacks) - external wall (screened)



Articulation Elements (Articulation Zone)
refer to Planning Controls Plan

 

Upper Floor Level - Side and Rear Boundary Unscreened



BLOCK INFORMATION

STAGE	2A3
ZONE	RZ3
SECTION	AV
BLOCK	y
CLASSIFICATION	LARGE SIZE
HOUSING TYPE	SINGLE OR MULTI UNIT

REV	DRAWN	CHECKED	APPROVED	DATE
A	AK	AK	CS	03/11/19


DO NOT SCALE OFF DRAWINGS. DIMENSIONS ARE IN METRES.
INFORMATION ON THIS PLAN IS TO BE USED AS A GUIDE ONLY FOR THE DESIGN PROCESS. APPROVED EDP PLANNING CONTROLS NEED TO BE CHECKED AGAINST PRECINCT CODE UPLIFTS. PLANS TO BE READ IN CONJUNCTION WITH THE TERRITORY PLAN ALONG WITH BLOCK DISCLOSURE PLANS AND THE GINNINDERRY DESIGN REQUIREMENTS TO CONFIRM ALL CURRENT CONTROLS PERTAINING TO YOUR BLOCK.

SCALE
1:250 @A4

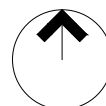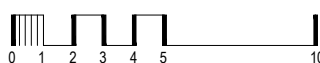

Ginninderry

**BLOCK PLANNING CONTROLS
BUILDING & SITING CONTROLS PLAN**

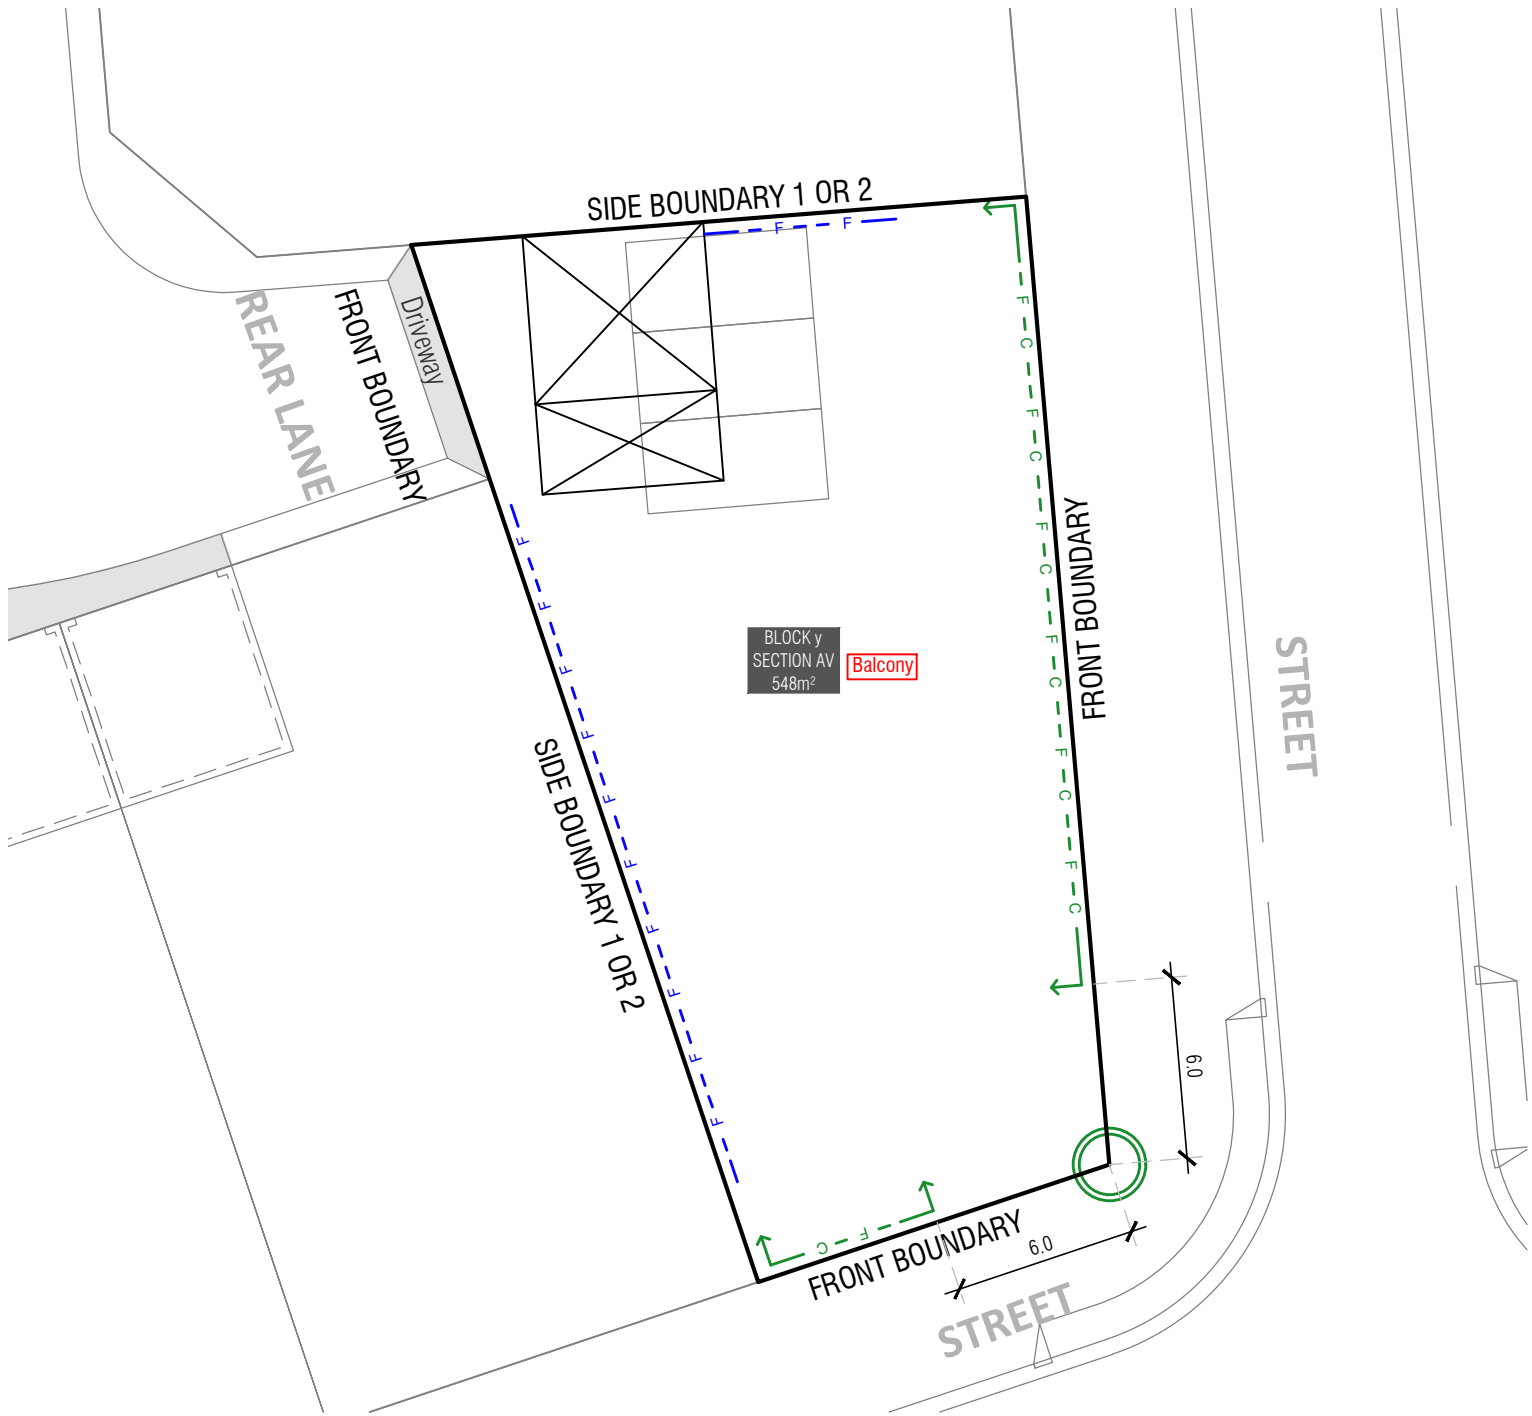

KEY MAP

SITE LOCATION



LEGEND

- Block Boundary
- Garage Location

SINGLE DWELLING PRIVATE OPEN SPACE (POS)

refer to SDHDC: R39 for mid blocks

PPOS

refer to SDHDC R41 and Table 8

MULTI UNIT PRIVATE OPEN SPACE (POS)

refer to MUHDC R39

PPOS

refer to MUHDC R61, Table 9A

PPOS required is minimum 12m² on balcony by Planning Controls Plan

BOUNDARY FENCING

F

Side, Rear and Rear Lane Boundaries

Maximum height 1.8m | Minimum setback 0m (100%) | **Not forward of building line** refer to EPSDD: Fences and Freestanding Walls Factsheet 2014



Corner Identified for Corner Block Control

refer to Fencing Controls Plan

F-C

Optional Courtyard Wall for Corner Blocks

Maximum height 1.5m | Minimum setback 0m (50%) and 0.6m (50%)
No fencing within 6m of the corner refer to Fencing Controls Plan



Return Boundary Fencing to Building Line or Side Fence



BLOCK INFORMATION

STAGE	2A3
ZONE	RZ3
SECTION	AV
BLOCK	y
CLASSIFICATION	LARGE SIZE
HOUSING TYPE	SINGLE DWELLING

REV	DRAWN	CHECKED	APPROVED	DATE
A	AK	AK	CS	03/11/19

DO NOT SCALE OFF DRAWINGS. DIMENSIONS ARE IN METRES.
INFORMATION ON THIS PLAN IS TO BE USED AS A GUIDE ONLY FOR THE DESIGN PROCESS. APPROVED EDP PLANNING CONTROLS NEED TO BE CHECKED AGAINST PRECINCT CODE UPLIFTS. PLANS TO BE READ IN CONJUNCTION WITH THE TERRITORY PLAN ALONG WITH BLOCK DISCLOSURE PLANS AND THE GINNINDERRY DESIGN REQUIREMENTS TO CONFIRM ALL CURRENT CONTROLS PERTAINING TO YOUR BLOCK.

SCALE
1:250 @A4

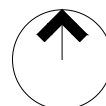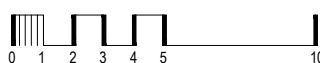

Ginninderry

BLOCK PLANNING CONTROLS
FENCING CONTROLS PLAN