

LEGEND

- Block Boundary
- BOUNDARY Boundary Defined by MUHDC
- INDICATIVE BUILDING FOOTPRINTS (based on min. building setbacks **only** This does not take into account easements, plot ratio or building envelopes)
 - Lower Floor Level
 - Upper Floor Levels

MINIMUM BOUNDARY SETBACKS

- Multi Unit Housing Development Code (MUHDC)
 - front setbacks (garage): refer to Rule 29 Table A5
 - side and rear setbacks: refer to Rule 30 Table A7
- Side and Rear Boundary - External Wall (Screened)
- Ground Floor - Unscreened
- Upper Floor - Unscreened
- Strathnairn Stage 2 EDP refer to the Planning Controls Plan All floor levels - (Excluding Garages/Carports)
- Articulation Elements (Articulation Zone) refer to Planning Controls Plan

BLOCK INFORMATION

STAGE	2B2
ZONE	RZ 3
SECTION	78
BLOCK	1
PLOT RATIO	65%
HOUSING TYPE	MULTI UNIT SITE (4)


REV	DRAWN	CHECKED	APPROVED	DATE
A	AK	AK	CS	05/03/20
B	AK	AK	CS	06/10/20

DO NOT SCALE OFF DRAWINGS. DIMENSIONS ARE IN METRES.

INFORMATION ON THIS PLAN IS TO BE USED AS A GUIDE ONLY FOR THE DESIGN PROCESS. APPROVED EDP PLANNING CONTROLS NEED TO BE CHECKED AGAINST PRECINCT CODE UPLIFTS. PLANS TO BE READ IN CONJUNCTION WITH THE TERRITORY PLAN ALONG WITH BLOCK DISCLOSURE PLANS AND THE GINNINDERRY DESIGN REQUIREMENTS TO CONFIRM ALL CURRENT CONTROLS PERTAINING TO YOUR BLOCK.

SCALE
1:200 @A3

**BLOCK PLANNING CONTROLS
BUILDING & SITING CONTROLS PLAN**

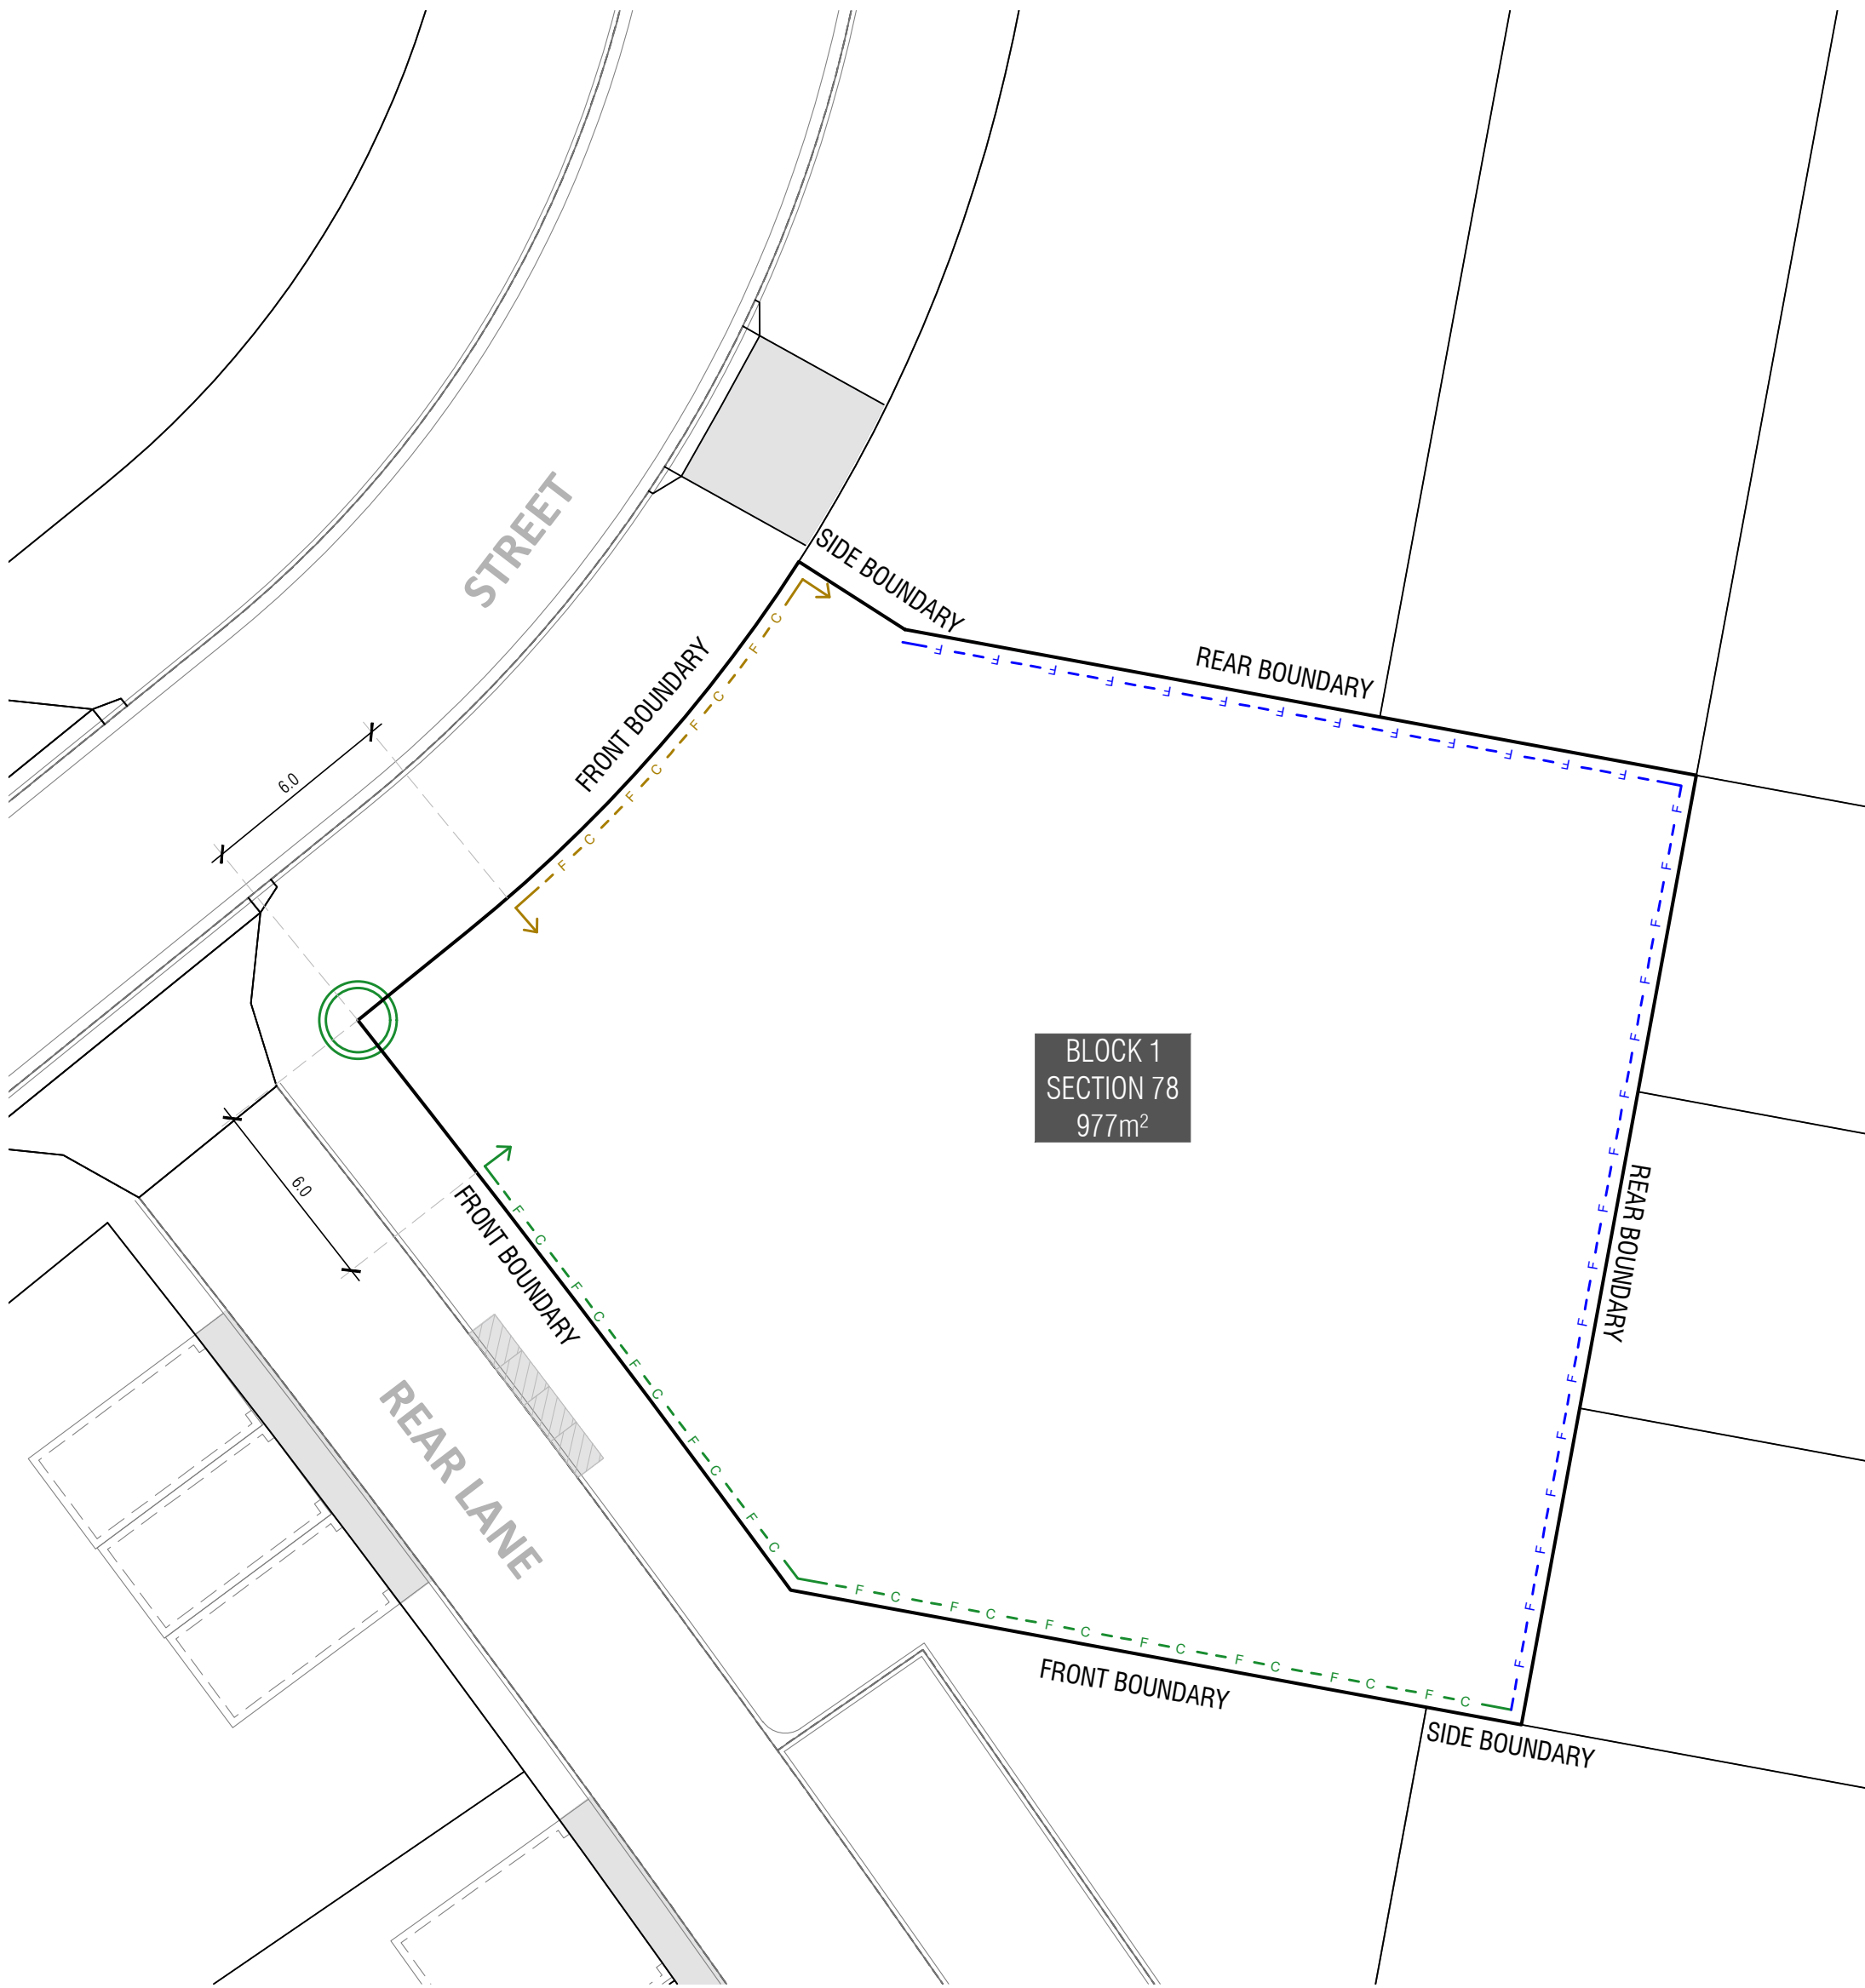

LEGEND

Block Boundary

SITE OPEN SPACE
refer to MUHDC: R39

PRINCIPLE PRIVATE OPEN SPACE (PPOS)
refer to MUHDC R61 and Table 9A

BOUNDARY FENCING

Side, Rear and Rear Lane Boundaries
Maximum height 1.8m | Minimum setback 0m (100%) | **Not forward of building line**
refer to EPSDD: Fences and Freestanding Walls Factsheet 2014

Construction and Finish
Inter-allotment fencing to be max 1.8m high timber paling fencing or lapped and capped timber paling fencing.
If Colorbond is used, the profile must be Neetascreen or a mini orb profile colour "Basalt". refer to Ginninderry Design Requirements

Corner Identified for Corner Block Control
refer to Fencing Controls Plan

Return Boundary Fencing to Building Line or Side Fence

Mandatory Village/Green Link, Courtyard Walls and Fencing
Maximum height: PPOS screen 1.5m | otherwise 1.2m
Minimum setback: 50% @ 0m | 50% @ 0.8m
refer to Fencing Controls Plan

Optional - Corner Blocks
Maximum height 1.5m | Minimum setback 0m (50%) and 0.8m (50%)
No fencing within 6m of the corner
refer to Fencing Controls Plan

Construction and Finish
Front Courtyard walls and fencing forward of the building line (where permitted) must be a combination of solid and semi-transparent elements that are constructed of the following:

- masonry or stonework;
- dressed hardwood timber; or
- powder-coated aluminium.
- Openings to be a minimum of 10mm.

refer to Fencing Control Plan and Ginninderry Design Requirements

BLOCK INFORMATION

STAGE	2B2
ZONE	RZ 3
SECTION	78
BLOCK	1
PLOT RATIO	65%
HOUSING TYPE	MULTI UNIT SITE (4)

REV	DRAWN	CHECKED	APPROVED	DATE
A	AK	AK	CS	05/03/20
B	AK	AK	CS	06/10/20

DO NOT SCALE OFF DRAWINGS. DIMENSIONS ARE IN METRES.

INFORMATION ON THIS PLAN IS TO BE USED AS A GUIDE ONLY FOR THE DESIGN PROCESS. APPROVED EDP PLANNING CONTROLS NEED TO BE CHECKED AGAINST PRECINCT CODE UPLIFTS. PLANS TO BE READ IN CONJUNCTION WITH THE TERRITORY PLAN ALONG WITH BLOCK DISCLOSURE PLANS AND THE GINNINDERRY DESIGN REQUIREMENTS TO CONFIRM ALL CURRENT CONTROLS PERTAINING TO YOUR BLOCK.

