


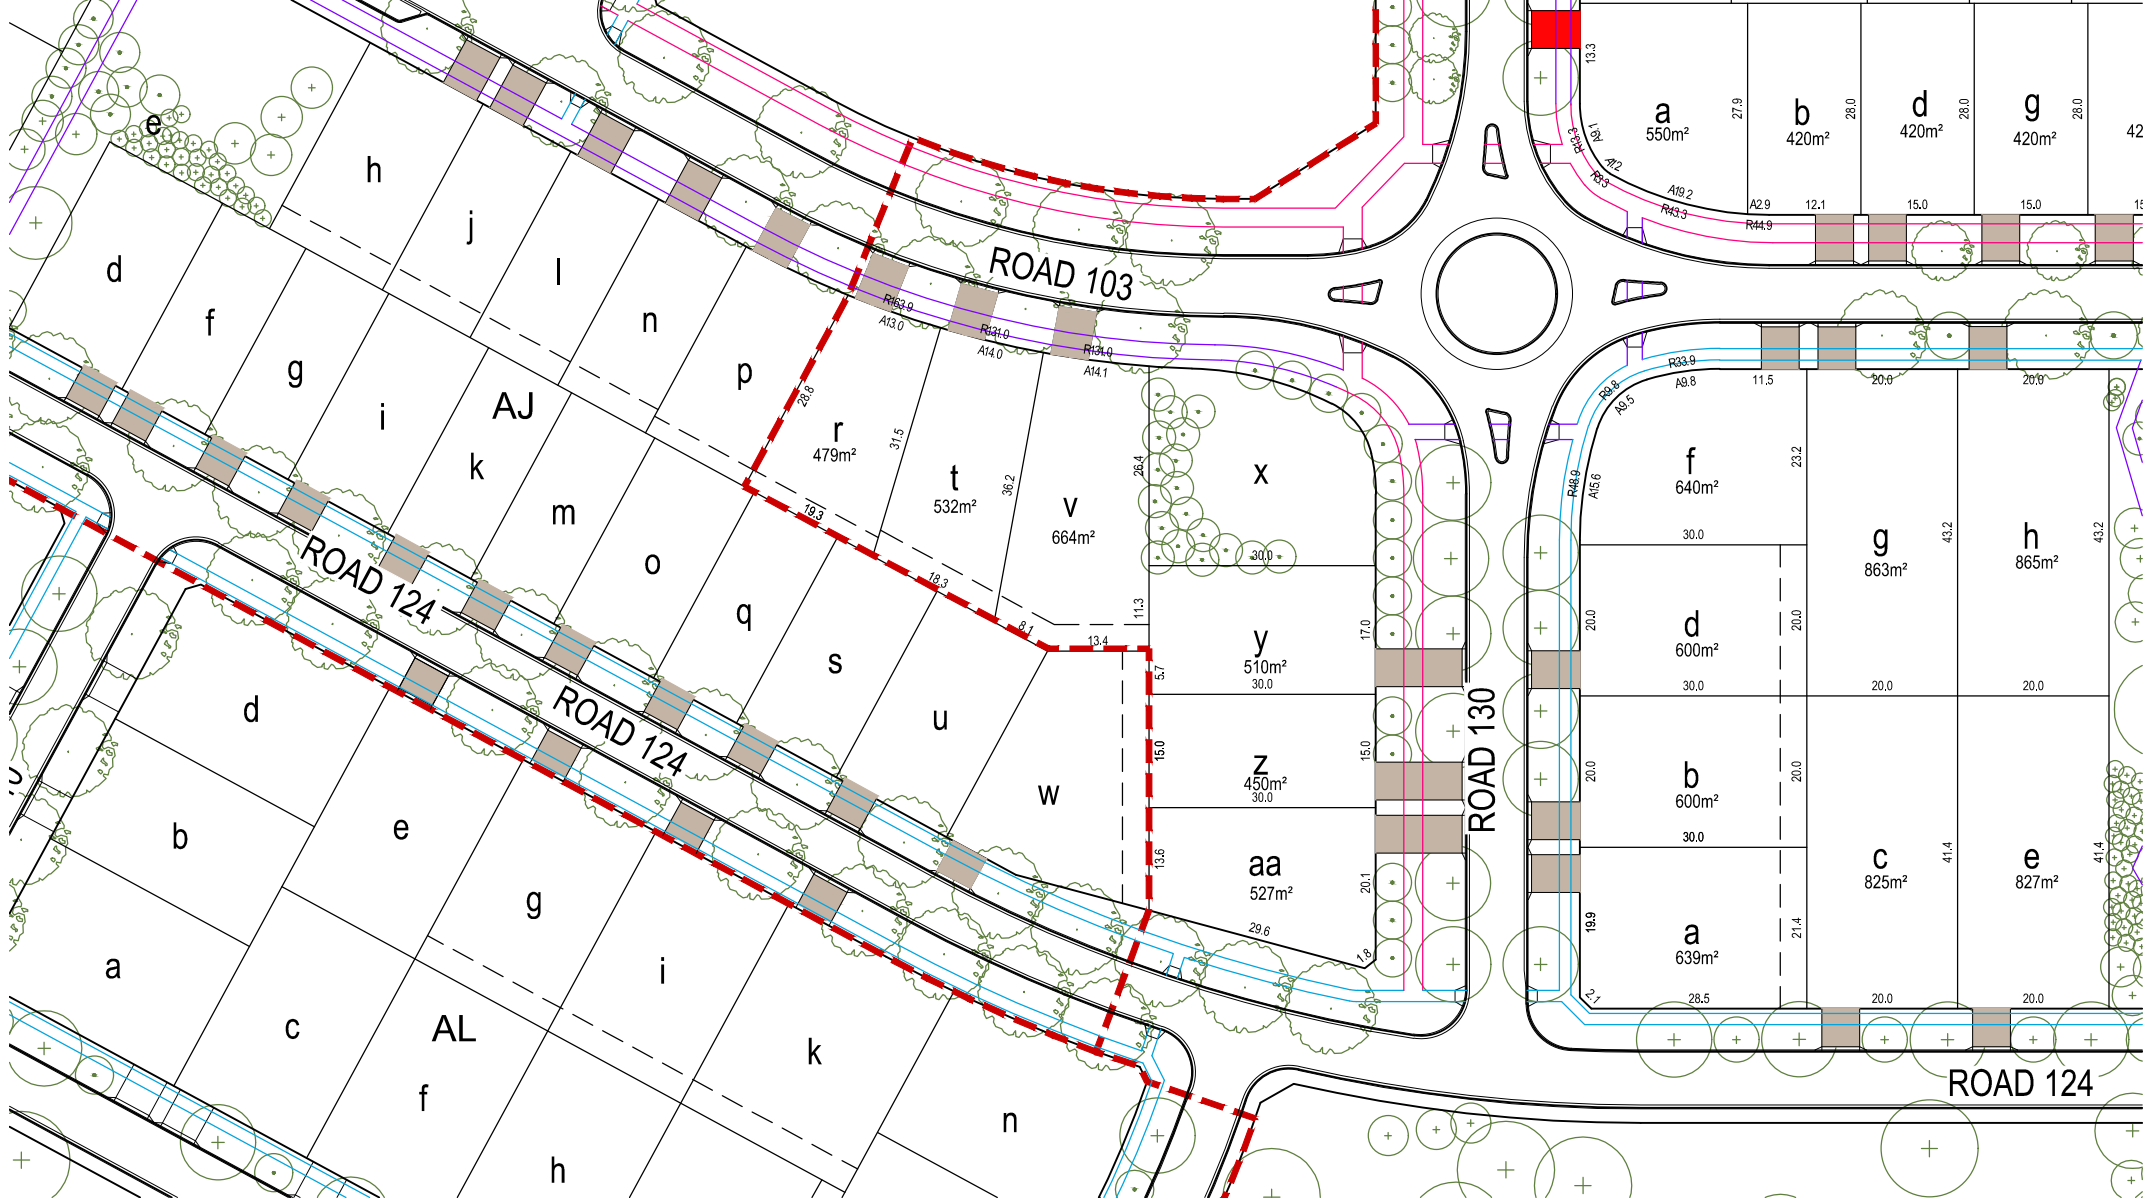


LEGEND

- STAGE BOUNDARY
- DRIVEWAY
- SECTION IDENTIFIER
- BLOCK IDENTIFIER
- 594m²
15.4
- INDICATIVE TREE LOCATIONS
- SERVICE EASEMENT
- POTENTIALLY NOISE AFFECTED BLOCK
- BIN PAD

NOTES:

PLAN SUBJECT TO SURVEY- FINAL DIMENSIONS AREAS & BLOCK NUMBERS TO BE OBTAINED FROM DEPOSITED PLANS AND DISTANCES ARE IN METRES.

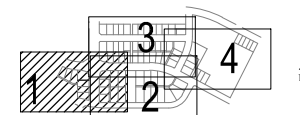

KEY PLAN

DESIGN	DRAWN	CHECK	APPROVED	DATE	AMENDMENT DETAILS	DATE	SCALE: METRES	CLIENT	PROJECT	DRAWING NUMBER	REVISION
PL	EH						5 0 5 10 15 20 25	Ginninderry	MACNAMARA STAGE 1A	20-000013-BD01	
DRAFT						1:1000		calibre CONSULTING			