


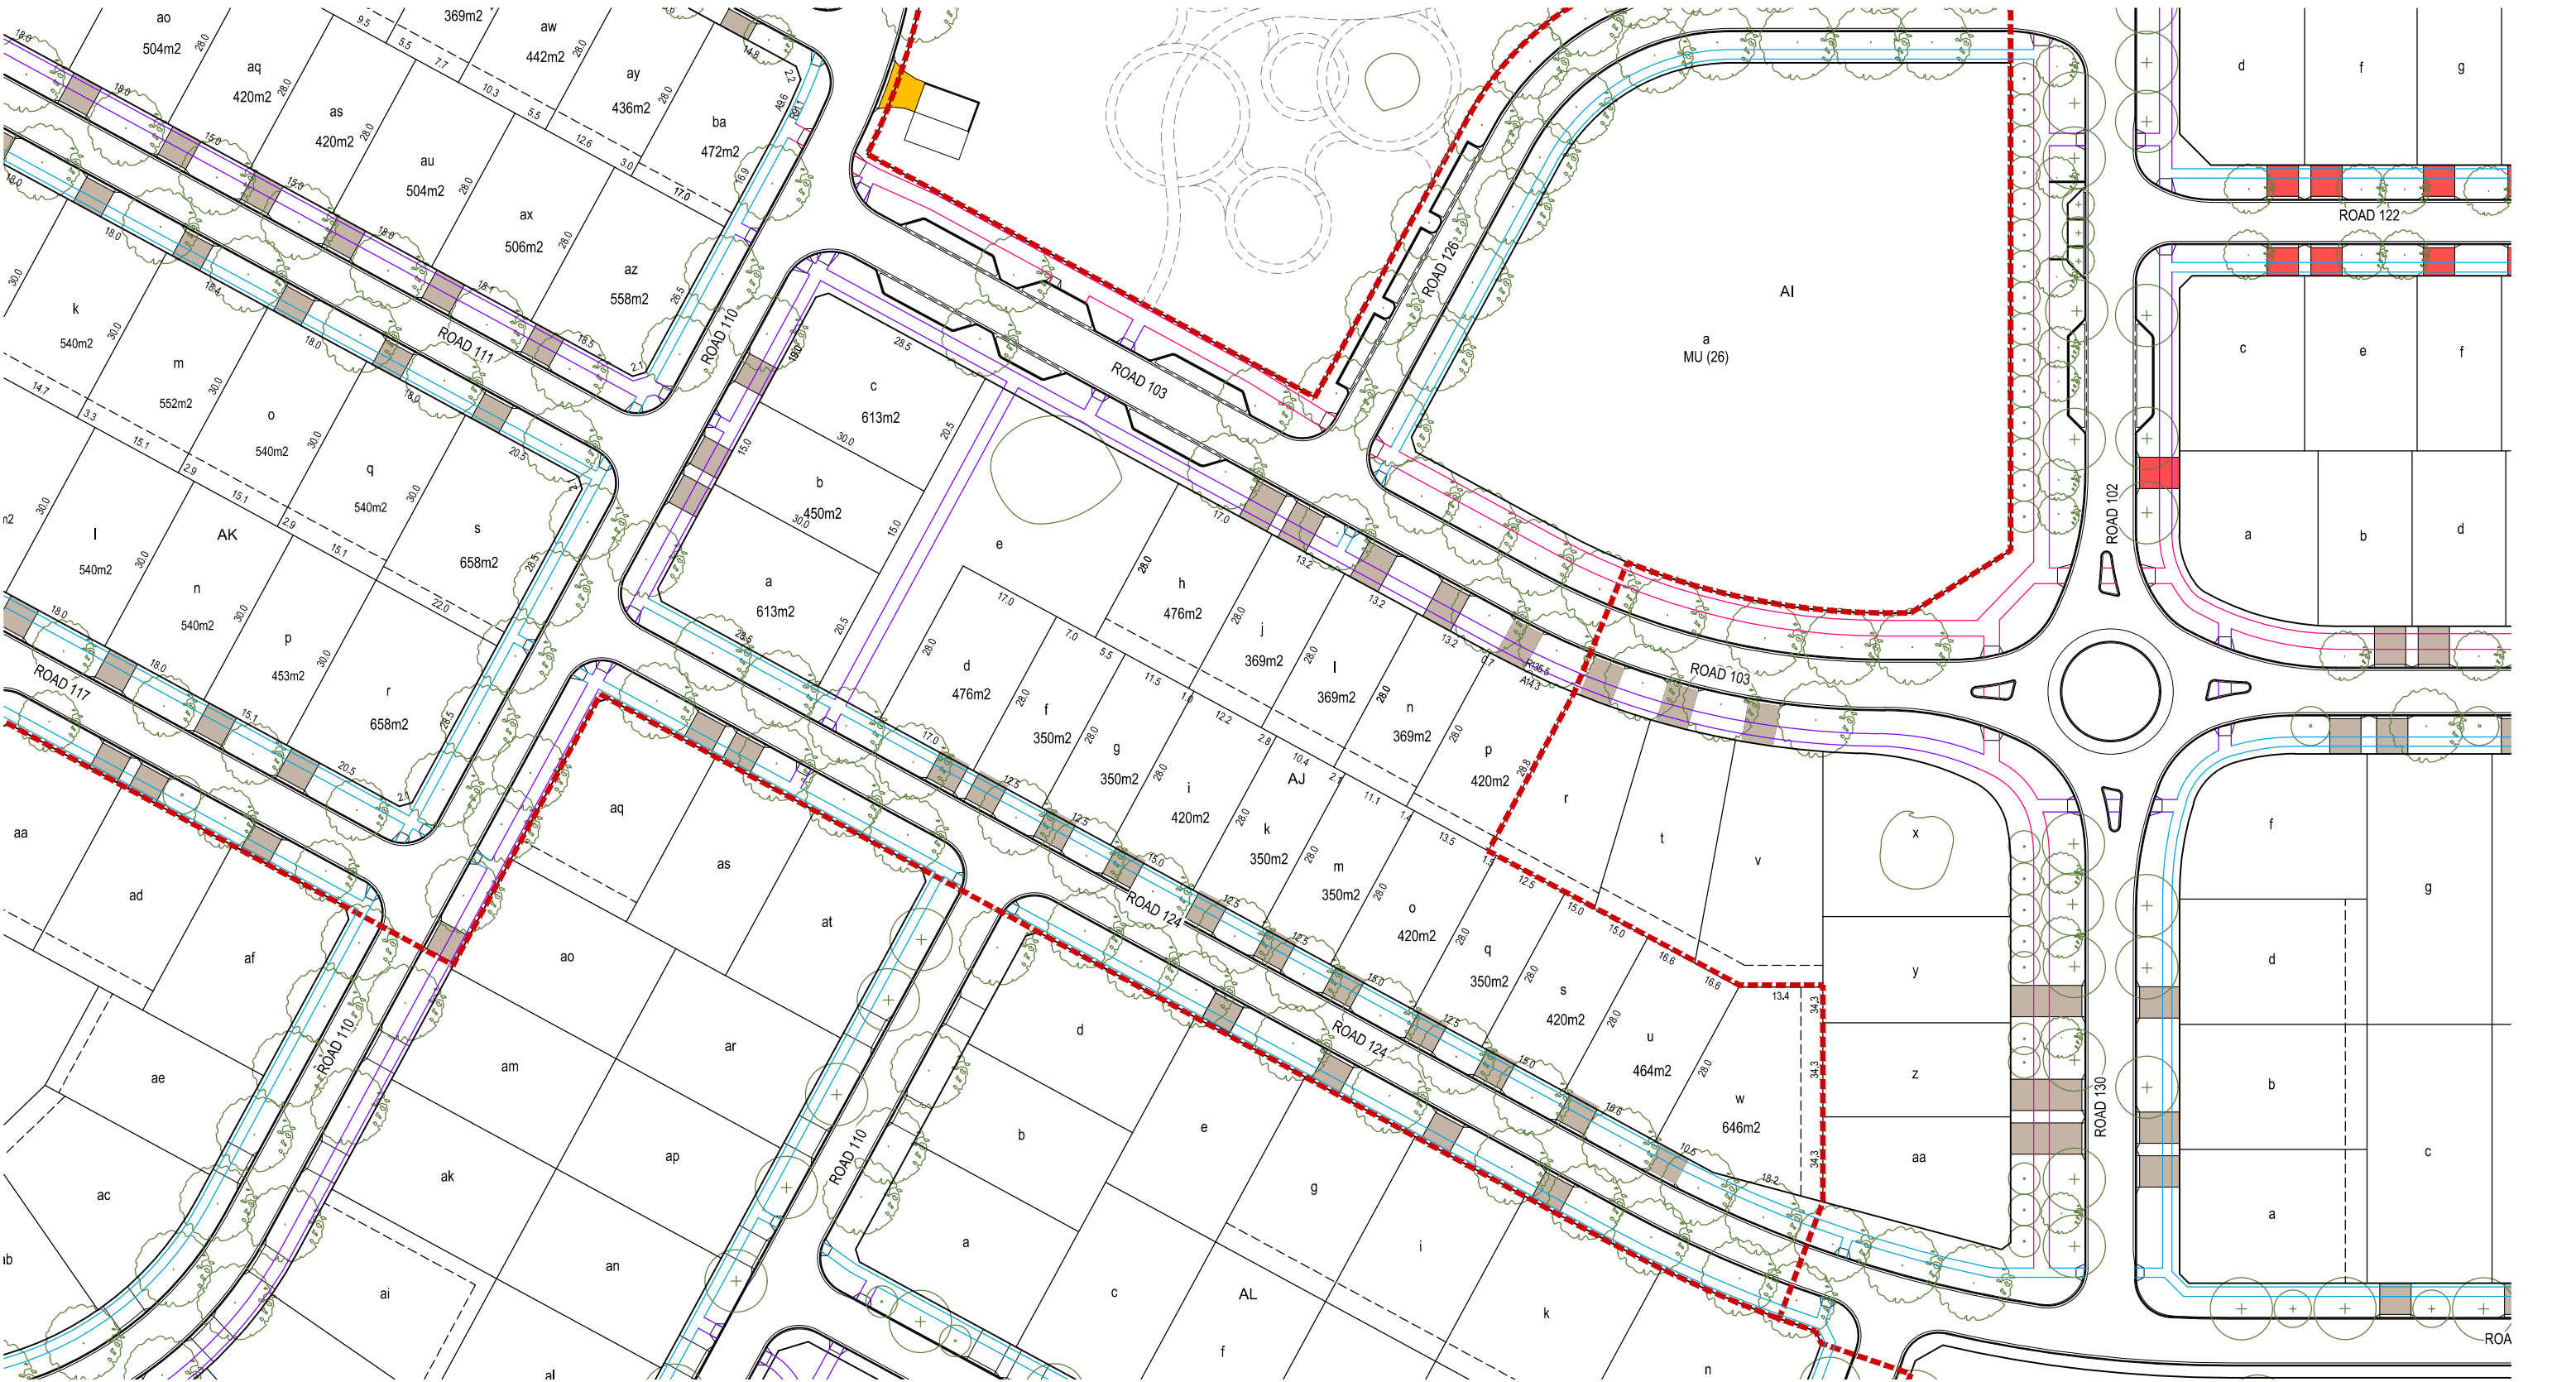

LEGEND

- AF

a
- 594m²

15.4
- BLOCK AREA

BLOCK DIMENSIONS

INDICATIVE TREE LOCATIONS

SERVICE EASEMENT

POTENTIALLY NOISE AFFECTED BLOCK

BIN PAD
- STAGE BOUNDARY


DRIVEWAY

SECTION IDENTIFIER

BLOCK IDENTIFIER

NOTES:

PLAN SUBJECT TO SURVEY- FINAL DIMENSIONS AREAS & BLOCK NUMBERS TO BE OBTAINED FROM DEPOSITED PLANS AND DISTANCES ARE IN METRES.

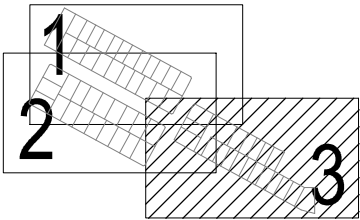

KEY PLAN

FIRST ISSUE	DESIGN	DRAWN	CHECK	APPROVED	DATE
	PL	EH			
DRAFT					


GROUP GSA

Cia
landscapes
+
colour

WAE No.

PROJECT No.

SCALE (METRES)

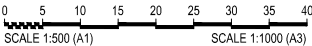

CLIENT

Ginninderry

PROJECT

MACNAMARA
STAGE 1B

©2016

calibre
CONSULTING

www.calibreconsulting.co

DRAWING TITLE

BLOCK DETAIL PLANS
STAGE 1B - SHEET 3 OF 3
SECTION AJ

DRAWING NUMBER

20-000013-FB03

AMEND.