


### Block Disclosure Plan

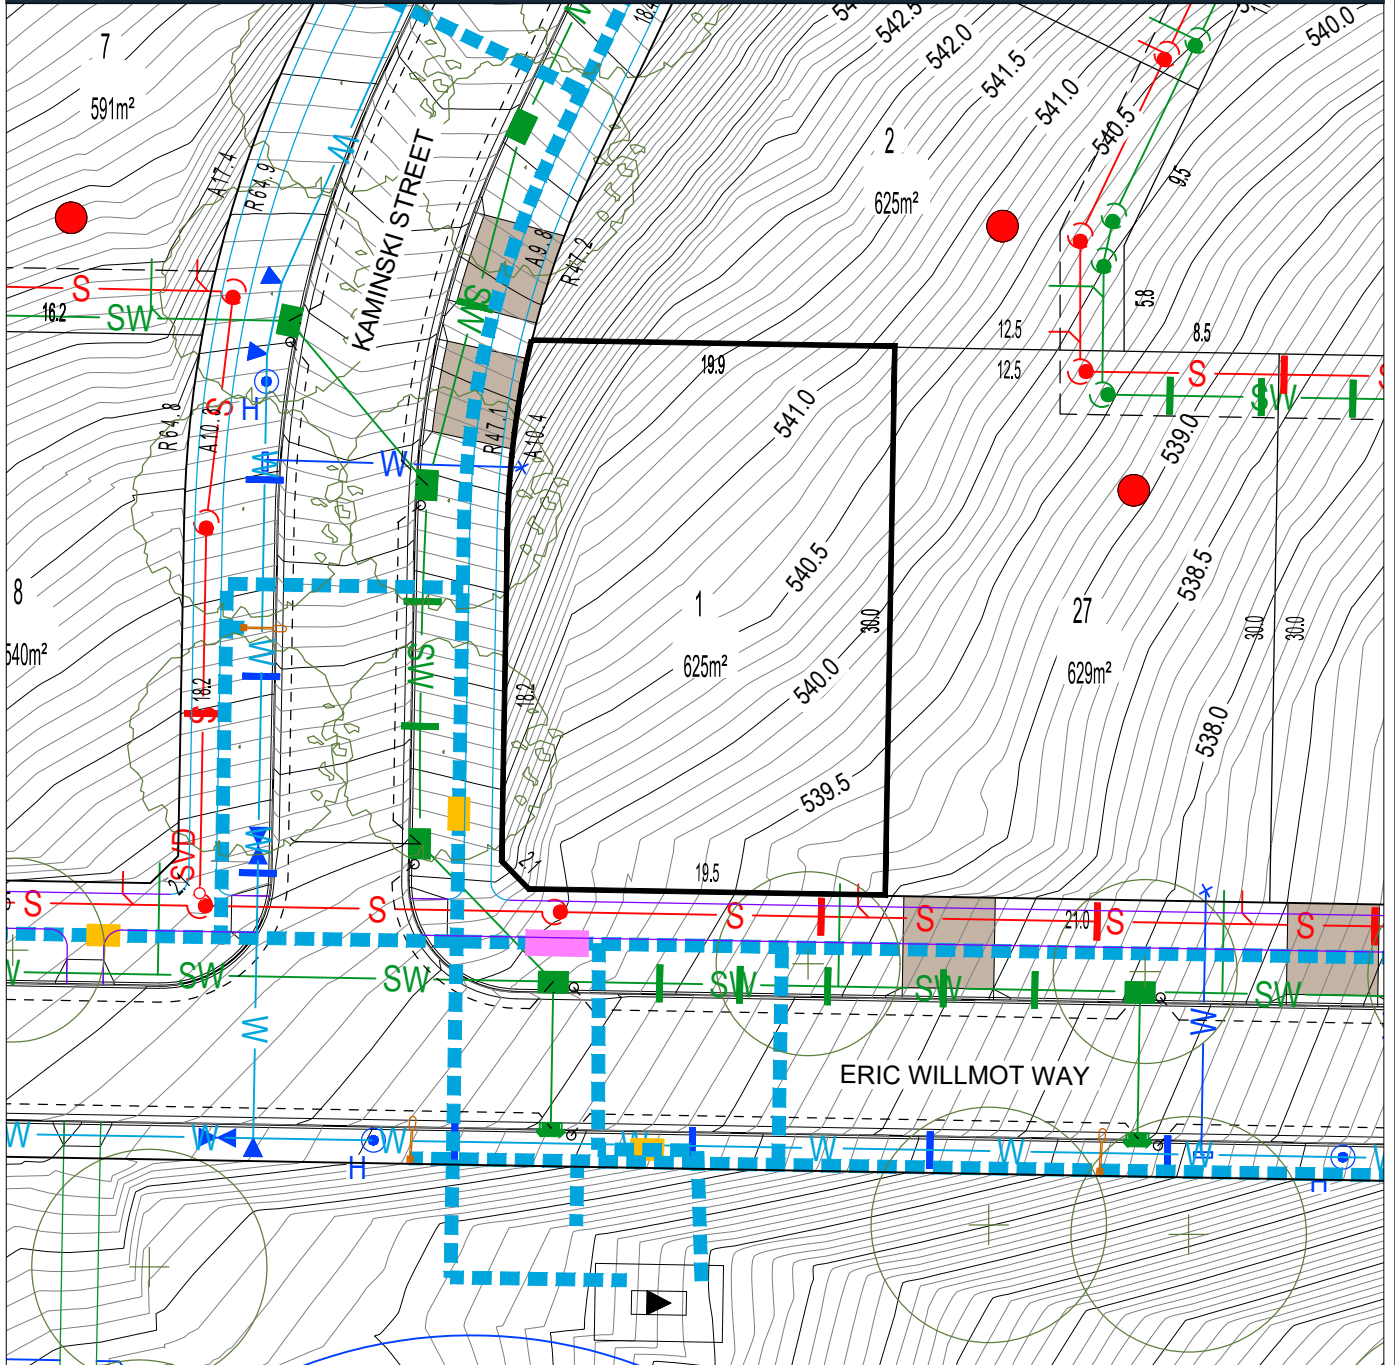


BLOCK LAYOUT - SCALE 1:400

ISSUE DATE: April 2023

#### LEGEND

|  |   |  |   |  |  |  |   |
|--|---|--|---|--|--|--|---|
|  | LOT BOUNDARY                            |  | SEWER MAIN / MANHOLE / TIE                |  | SERVICES TRENCH                              |  | WASTE COLLECTION POINT                              |
|  | EASEMENT                                |  | STORMWATER MAIN / SUMP / MANHOLE / TIE    |  | NBNCc PIT                                    |  | SUBSTATION  |
|  | CONTOUR 0.5m INTERVAL                   |  | WATER MAIN / STOP VALVE / HYDRANT / TIE   |  | STREETLIGHT / OPEN SPACE PEDESTRAIN LIGHTING |  | STREET TREES  |
|  | CONTOUR 0.1m INTERVAL                   |  | WATER MAIN (IRRIGATION)                   |  | ABOVE GROUND MINIPILLAR                      |  | GARAGE OFFSET FROM REAR BOUNDARY                    |
|  | RETAINING WALL                          |  | REINFORCED CONCRETE DRIVEWAY BY PURCHASER |  | IN GROUND MINIPILLAR                         |  | MANDATORY LOT CONTROL - WALL INDENT FOR WATER METER |
|  | SEWER MAINTENANCE ACCESS ROUTE REQUIRED |  | POTENTIALLY NOISE AFFECTED BLOCK          |  | FRONT FENCING AND WALLS BY DEVELOPER         |  |   |

### Block Disclosure Plan

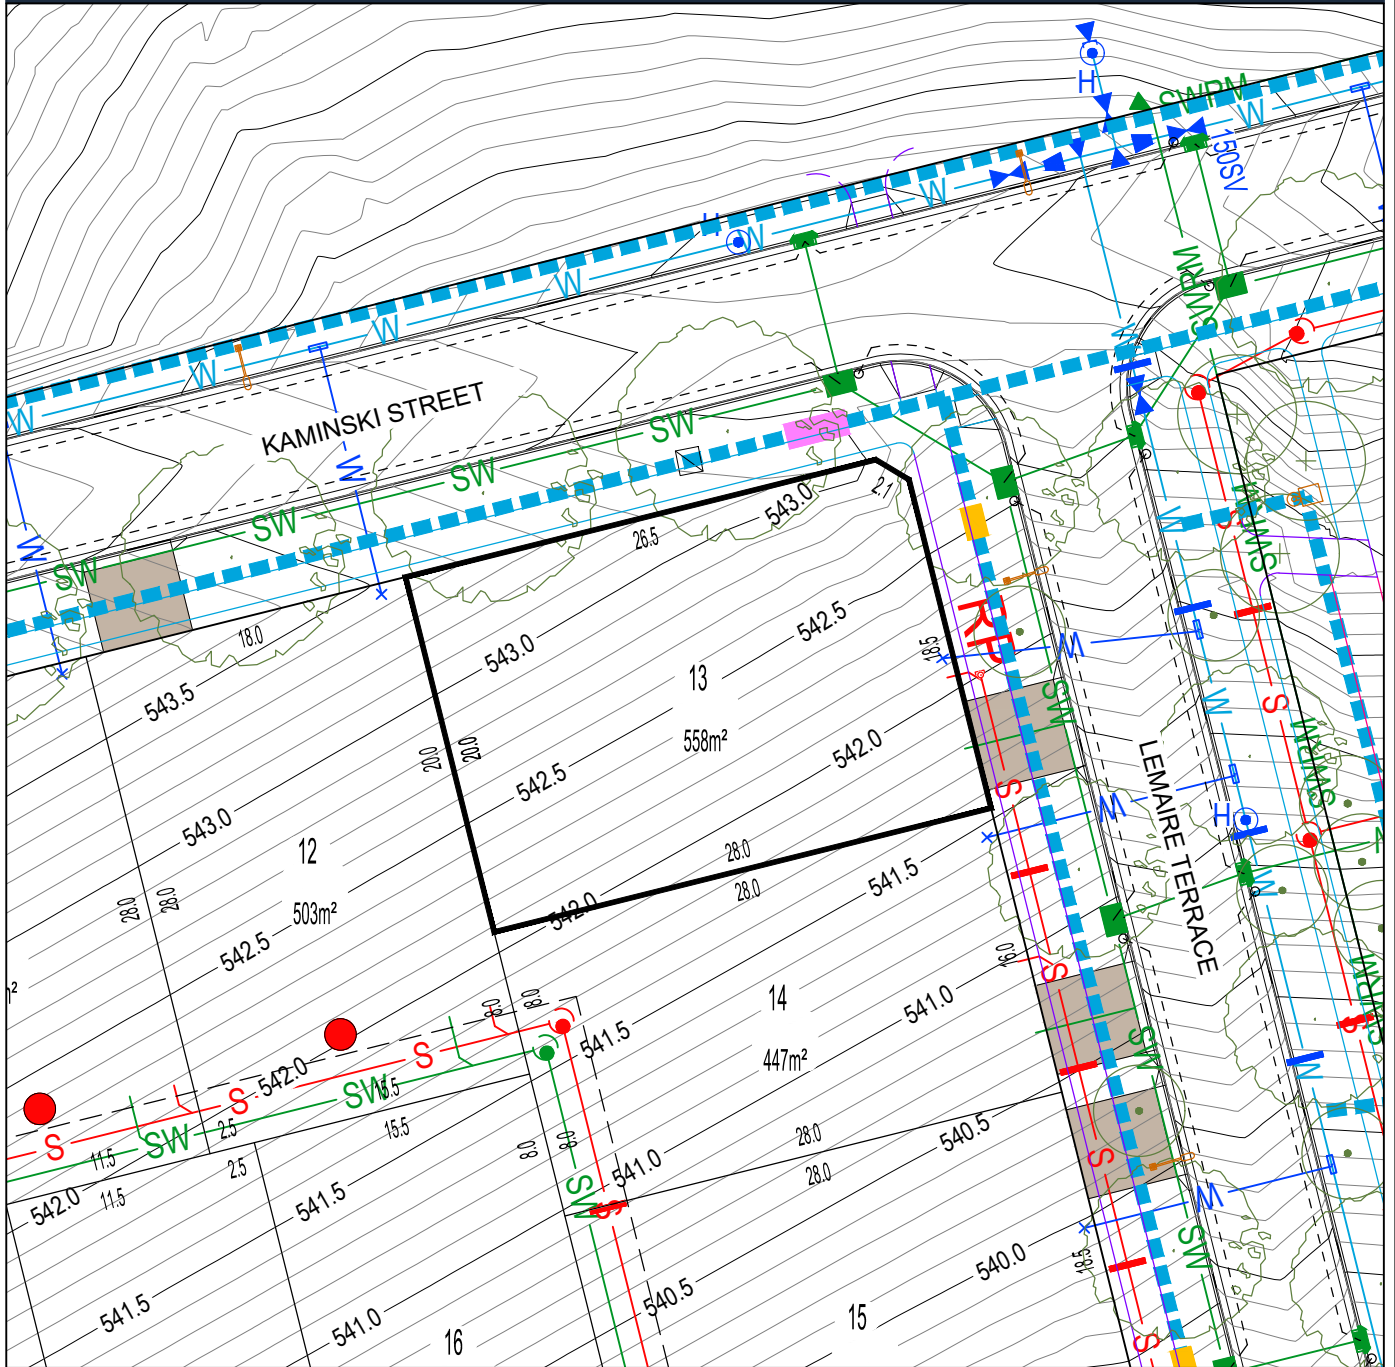


BLOCK LAYOUT - SCALE 1:400

ISSUE DATE: April 2023

#### LEGEND

|  |   |  |   |  |  |  |   |
|--|---|--|---|--|--|--|---|
|  | LOT BOUNDARY                            |  | SEWER MAIN / MANHOLE / TIE                |  | SERVICES TRENCH                              |  | WASTE COLLECTION POINT                              |
|  | EASEMENT                                |  | STORMWATER MAIN / SUMP / MANHOLE / TIE    |  | NBNC PIT                                     |  | SUBSTATION  |
|  | CONTOUR 0.5m INTERVAL                   |  | WATER MAIN / STOP VALVE / HYDRANT / TIE   |  | STREETLIGHT / OPEN SPACE PEDESTRAIN LIGHTING |  | STREET TREES  |
|  | CONTOUR 0.1m INTERVAL                   |  | WATER MAIN (IRRIGATION)                   |  | ABOVE GROUND MINIPILLAR                      |  | GARAGE OFFSET FROM REAR BOUNDARY                    |
|  | RETAINING WALL                          |  | REINFORCED CONCRETE DRIVEWAY BY PURCHASER |  | IN GROUND MINIPILLAR                         |  | MANDATORY LOT CONTROL - WALL INDENT FOR WATER METER |
|  | SEWER MAINTENANCE ACCESS ROUTE REQUIRED |  | POTENTIALLY NOISE AFFECTED BLOCK          |  | FRONT FENCING AND WALLS BY DEVELOPER         |  |   |

### Block Disclosure Plan

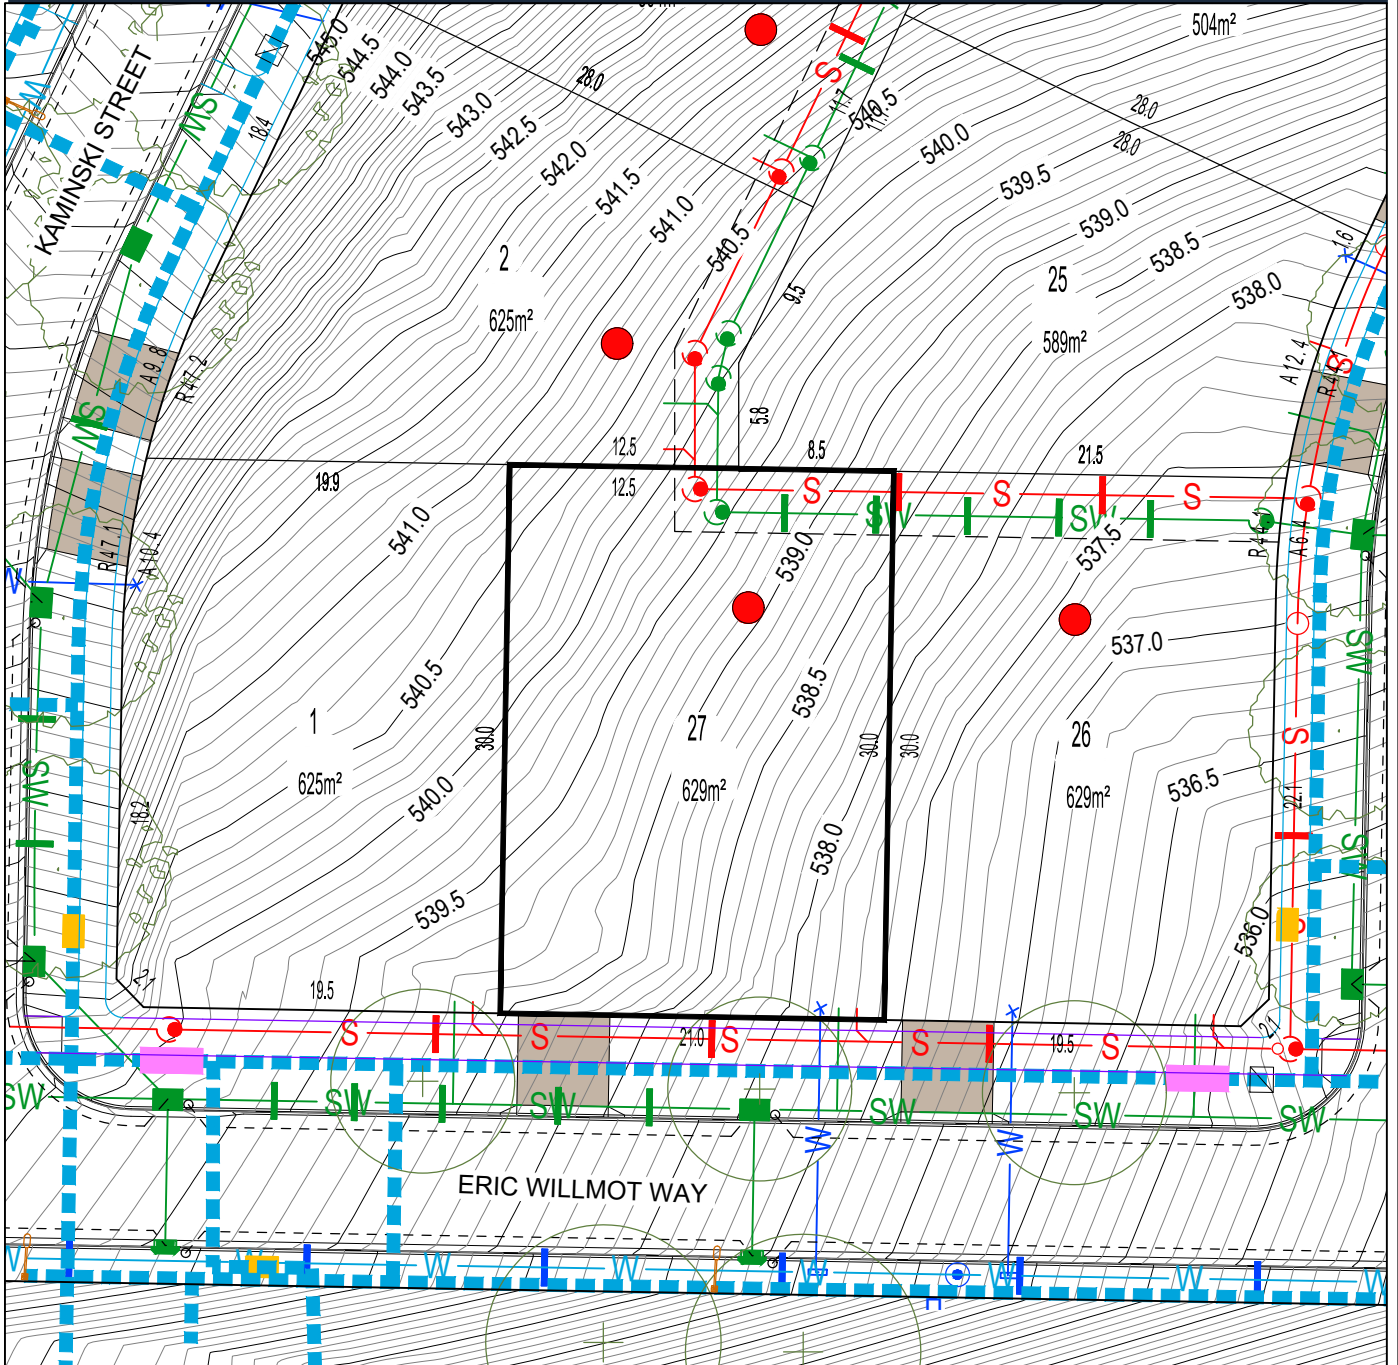


BLOCK LAYOUT - SCALE 1:400

ISSUE DATE: April 2023

#### LEGEND

|  |   |  |   |  |  |  |   |
|--|---|--|---|--|--|--|---|
|  | LOT BOUNDARY                            |  | SEWER MAIN / MANHOLE / TIE                |  | SERVICES TRENCH                              |  | WASTE COLLECTION POINT                              |
|  | EASEMENT                                |  | STORMWATER MAIN / SUMP / MANHOLE / TIE    |  | NBNCc PIT                                    |  | SUBSTATION  |
|  | CONTOUR 0.5m INTERVAL                   |  | WATER MAIN / STOP VALVE / HYDRANT / TIE   |  | STREETLIGHT / OPEN SPACE PEDESTRAIN LIGHTING |  | STREET TREES  |
|  | CONTOUR 0.1m INTERVAL                   |  | WATER MAIN (IRRIGATION)                   |  | ABOVE GROUND MINIPILLAR                      |  | GARAGE OFFSET FROM REAR BOUNDARY                    |
|  | RETAINING WALL                          |  | REINFORCED CONCRETE DRIVEWAY BY PURCHASER |  | IN GROUND MINIPILLAR                         |  | MANDATORY LOT CONTROL - WALL INDENT FOR WATER METER |
|  | SEWER MAINTENANCE ACCESS ROUTE REQUIRED |  | POTENTIALLY NOISE AFFECTED BLOCK          |  | FRONT FENCING AND WALLS BY DEVELOPER         |  |   |

### Block Disclosure Plan

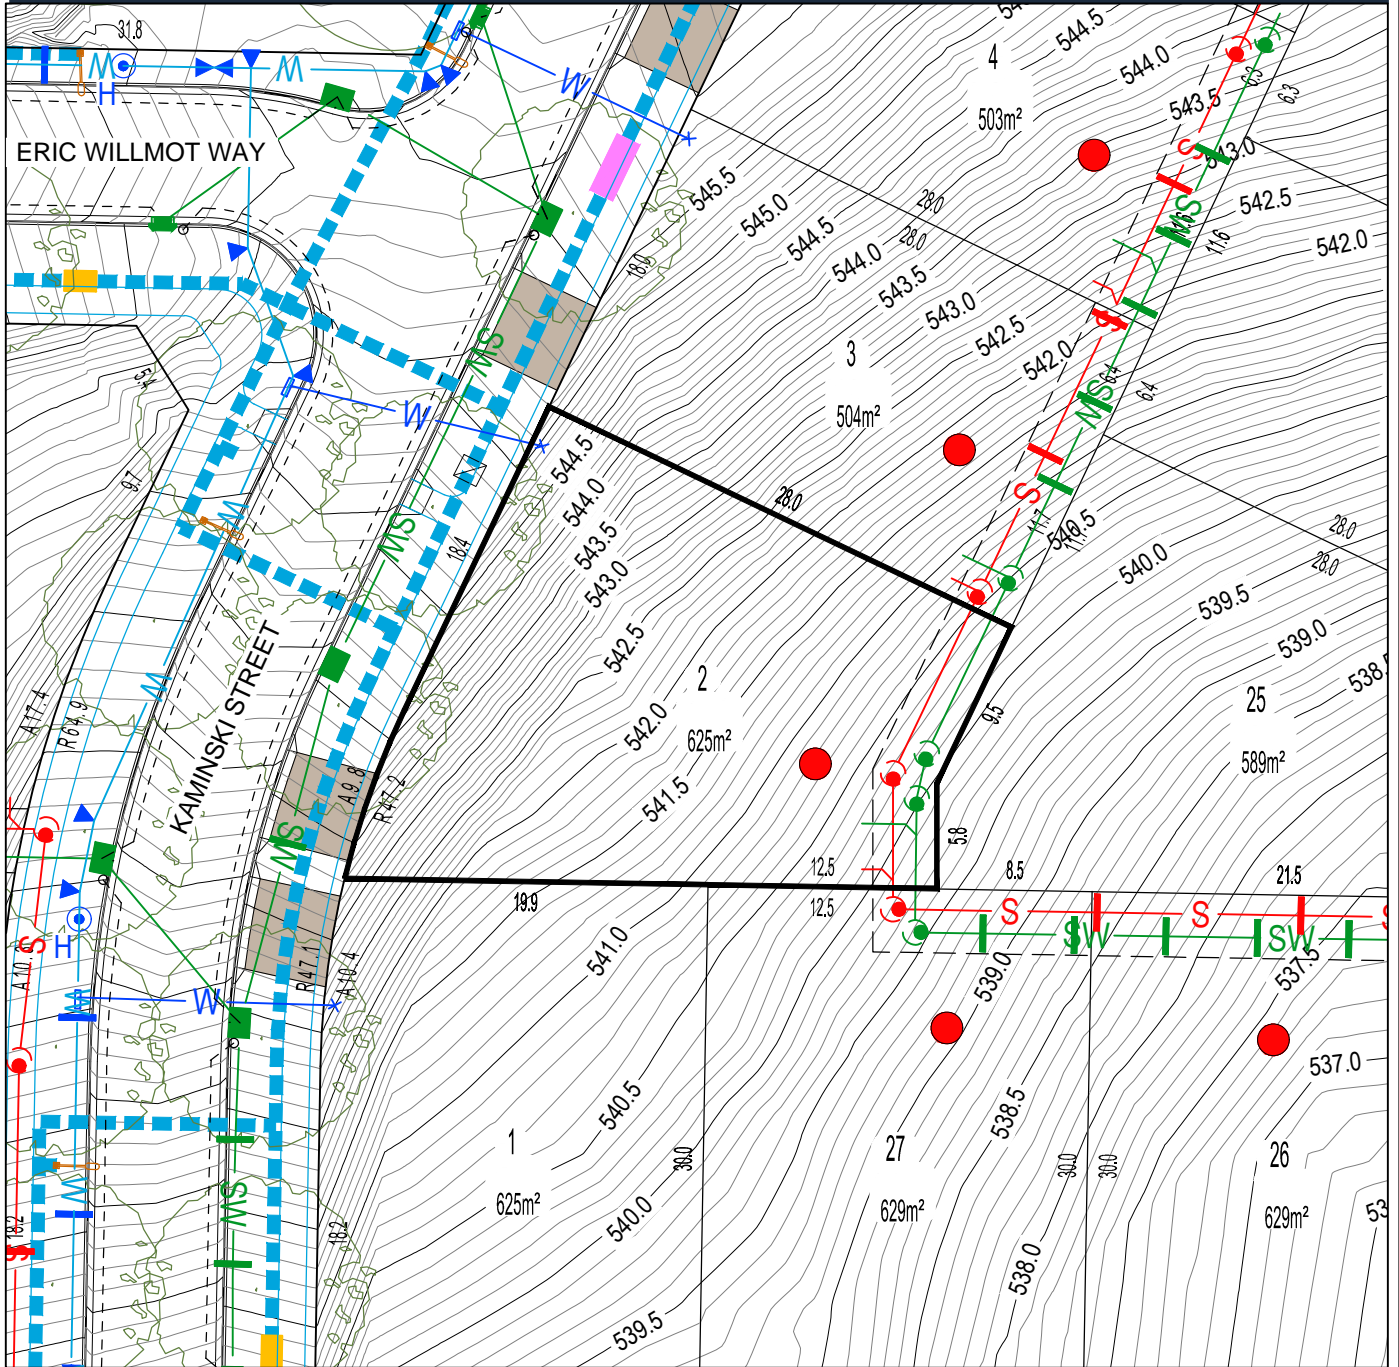

BLOCK LAYOUT - SCALE 1:400


ISSUE DATE: April 2023

#### LEGEND

|  |   |  |   |  |  |  |   |
|--|---|--|---|--|--|--|---|
|  | LOT BOUNDARY                            |  | SEWER MAIN / MANHOLE / TIE                |  | SERVICES TRENCH                              |  | WASTE COLLECTION POINT                              |
|  | EASEMENT                                |  | STORMWATER MAIN / SUMP / MANHOLE / TIE    |  | NBNC PIT                                     |  | SUBSTATION  |
|  | CONTOUR 0.5m INTERVAL                   |  | WATER MAIN / STOP VALVE / HYDRANT / TIE   |  | STREETLIGHT / OPEN SPACE PEDESTRAIN LIGHTING |  | STREET TREES  |
|  | CONTOUR 0.1m INTERVAL                   |  | WATER MAIN (IRRIGATION)                   |  | ABOVE GROUND MINIPILLAR                      |  | GARAGE OFFSET FROM REAR BOUNDARY                    |
|  | RETAINING WALL                          |  | REINFORCED CONCRETE DRIVEWAY BY PURCHASER |  | IN GROUND MINIPILLAR                         |  | MANDATORY LOT CONTROL - WALL INDENT FOR WATER METER |
|  | SEWER MAINTENANCE ACCESS ROUTE REQUIRED |  | POTENTIALLY NOISE AFFECTED BLOCK          |  | FRONT FENCING AND WALLS BY DEVELOPER         |  |   |

Disclaimer: All care has been taken in the preparation of this material. No responsibility is taken by the vendor for any errors or omissions, and details may be subject to change. All road designs, contours, block sizes, block dimensions, easements, services, ties and trees are subject to change.

### Block Disclosure Plan

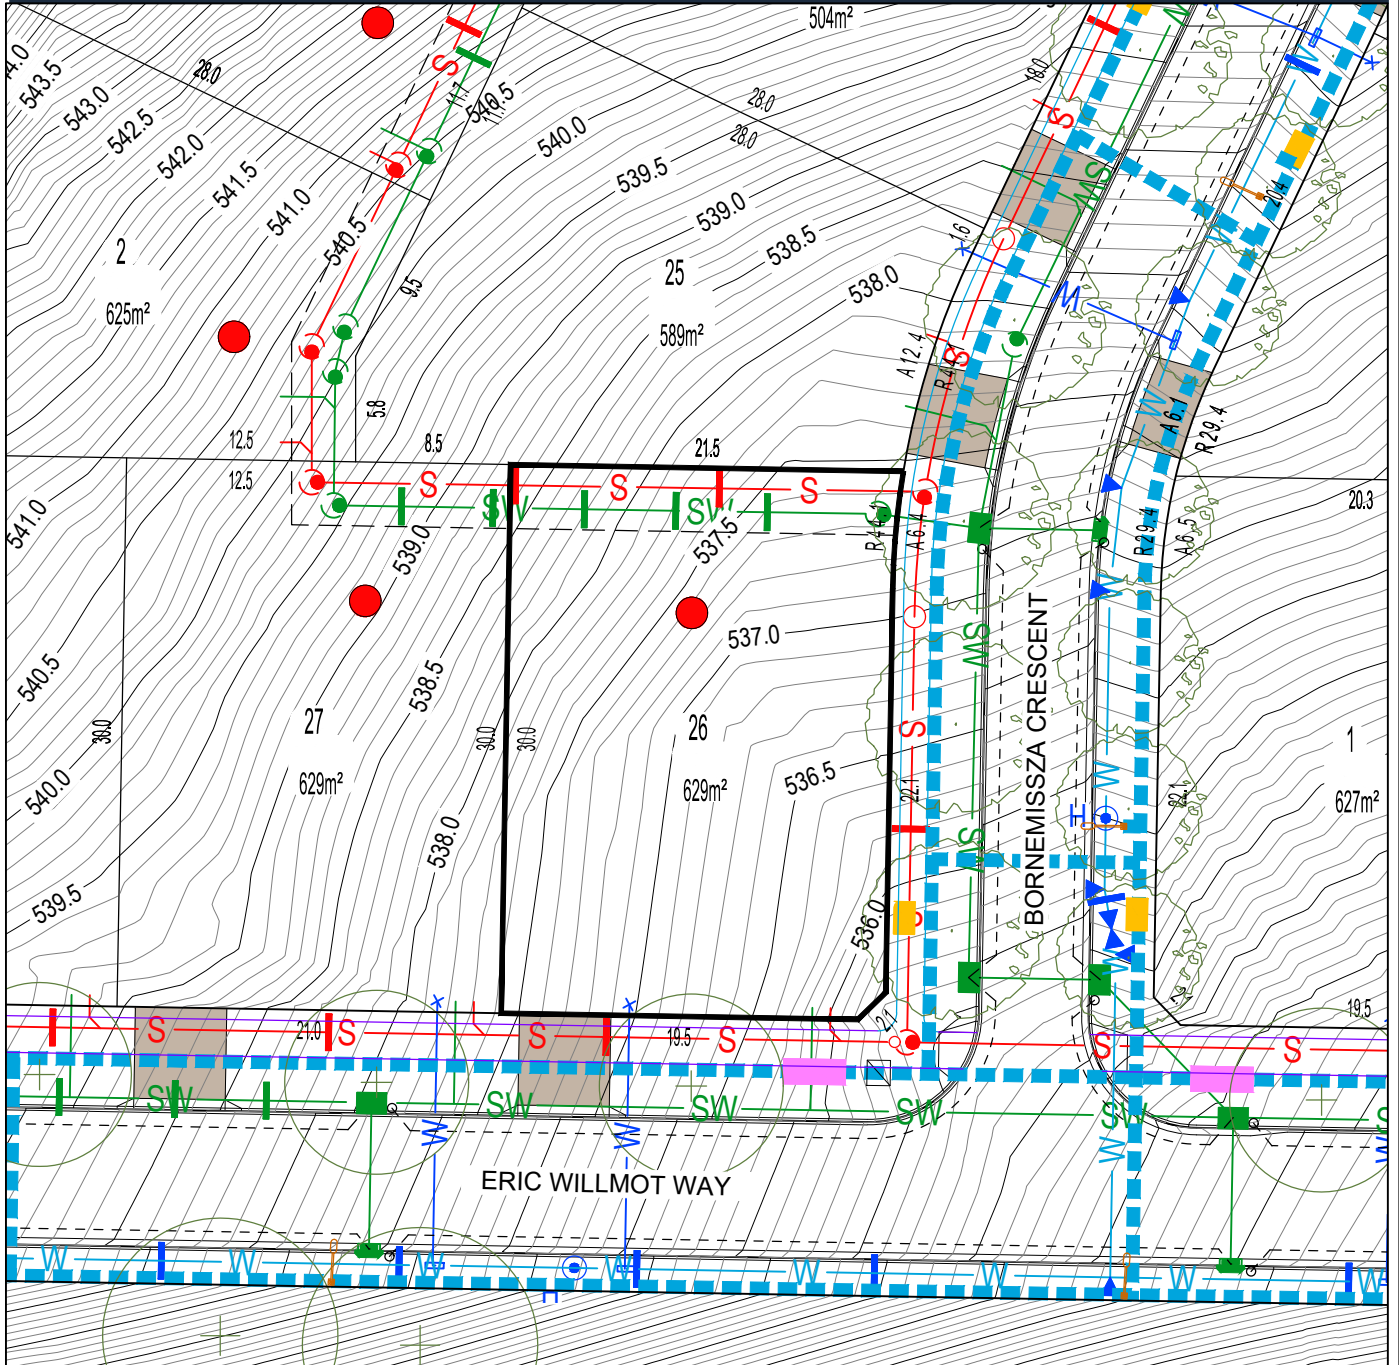

BLOCK LAYOUT - SCALE 1:400


ISSUE DATE: April 2023

#### LEGEND

|  |   |  |   |  |  |  |   |
|--|---|--|---|--|--|--|---|
|  | LOT BOUNDARY                            |  | SEWER MAIN / MANHOLE / TIE                |  | SERVICES TRENCH                              |  | WASTE COLLECTION POINT                              |
|  | EASEMENT                                |  | STORMWATER MAIN / SUMP / MANHOLE / TIE    |  | NBNCc PIT                                    |  | SUBSTATION  |
|  | CONTOUR 0.5m INTERVAL                   |  | WATER MAIN / STOP VALVE / HYDRANT / TIE   |  | STREETLIGHT / OPEN SPACE PEDESTRAIN LIGHTING |  | STREET TREES  |
|  | CONTOUR 0.1m INTERVAL                   |  | WATER MAIN (IRRIGATION)                   |  | ABOVE GROUND MINIPILLAR                      |  | GARAGE OFFSET FROM REAR BOUNDARY                    |
|  | RETAINING WALL                          |  | REINFORCED CONCRETE DRIVEWAY BY PURCHASER |  | IN GROUND MINIPILLAR                         |  | MANDATORY LOT CONTROL - WALL INDENT FOR WATER METER |
|  | SEWER MAINTENANCE ACCESS ROUTE REQUIRED |  | POTENTIALLY NOISE AFFECTED BLOCK          |  | FRONT FENCING AND WALLS BY DEVELOPER         |  |   |



### Block Disclosure Plan

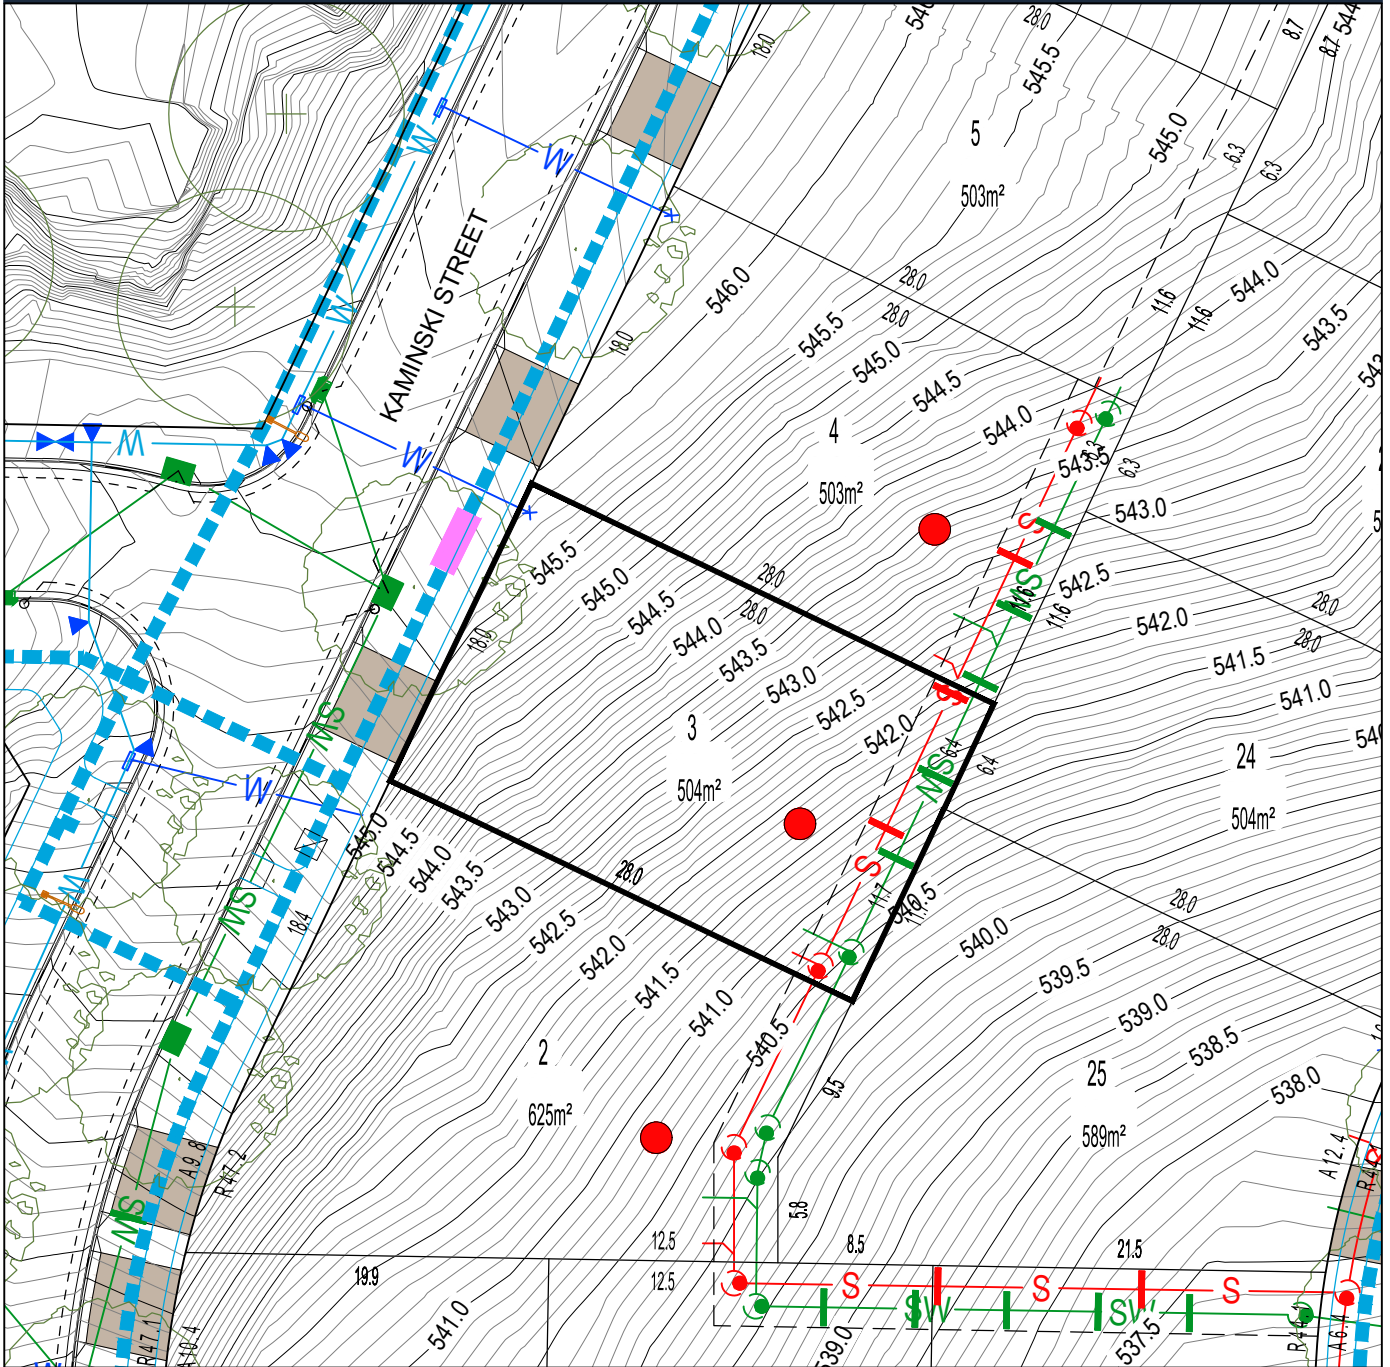

BLOCK LAYOUT - SCALE 1:400


ISSUE DATE: April 2023

#### LEGEND

|  |   |  |   |  |  |  |   |
|--|---|--|---|--|--|--|---|
|  | LOT BOUNDARY                            |  | SEWER MAIN / MANHOLE / TIE                |  | SERVICES TRENCH                              |  | WASTE COLLECTION POINT                              |
|  | EASEMENT                                |  | STORMWATER MAIN / SUMP / MANHOLE / TIE    |  | NBNC PIT                                     |  | SUBSTATION  |
|  | CONTOUR 0.5m INTERVAL                   |  | WATER MAIN / STOP VALVE / HYDRANT / TIE   |  | STREETLIGHT / OPEN SPACE PEDESTRAIN LIGHTING |  | STREET TREES  |
|  | CONTOUR 0.1m INTERVAL                   |  | WATER MAIN (IRRIGATION)                   |  | ABOVE GROUND MINIPILLAR                      |  | GARAGE OFFSET FROM REAR BOUNDARY                    |
|  | RETAINING WALL                          |  | REINFORCED CONCRETE DRIVEWAY BY PURCHASER |  | IN GROUND MINIPILLAR                         |  | MANDATORY LOT CONTROL - WALL INDENT FOR WATER METER |
|  | SEWER MAINTENANCE ACCESS ROUTE REQUIRED |  | POTENTIALLY NOISE AFFECTED BLOCK          |  | FRONT FENCING AND WALLS BY DEVELOPER         |  |   |

Disclaimer: All care has been taken in the preparation of this material. No responsibility is taken by the vendor for any errors or omissions, and details may be subject to change. All road designs, contours, block sizes, block dimensions, easements, services, ties and trees are subject to change.

### Block Disclosure Plan

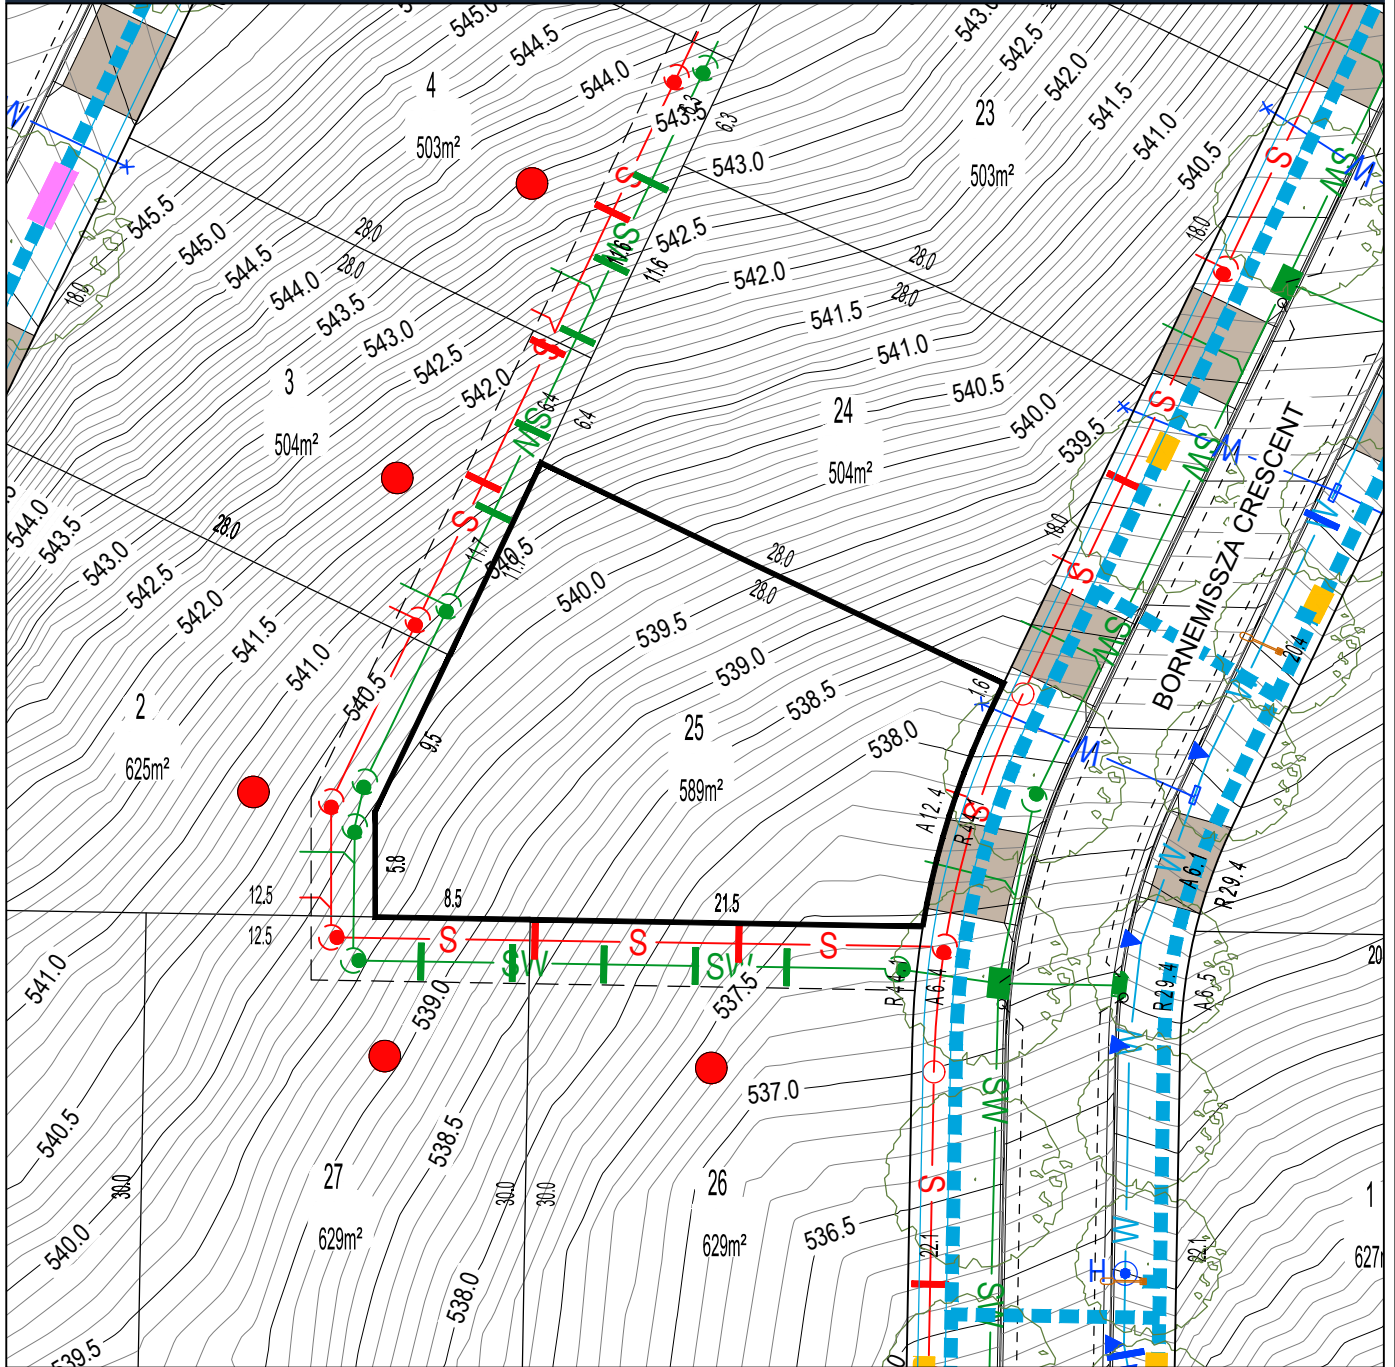


BLOCK LAYOUT - SCALE 1:400

ISSUE DATE: April 2023

#### LEGEND

|  |   |  |   |  |  |  |   |
|--|---|--|---|--|--|--|---|
|  | LOT BOUNDARY                            |  | SEWER MAIN / MANHOLE / TIE                |  | SERVICES TRENCH                              |  | WASTE COLLECTION POINT                              |
|  | EASEMENT                                |  | STORMWATER MAIN / SUMP / MANHOLE / TIE    |  | NBNC PIT                                     |  | SUBSTATION  |
|  | CONTOUR 0.5m INTERVAL                   |  | WATER MAIN / STOP VALVE / HYDRANT / TIE   |  | STREETLIGHT / OPEN SPACE PEDESTRAIN LIGHTING |  | STREET TREES  |
|  | CONTOUR 0.1m INTERVAL                   |  | WATER MAIN (IRRIGATION)                   |  | ABOVE GROUND MINIPILLAR                      |  | GARAGE OFFSET FROM REAR BOUNDARY                    |
|  | RETAINING WALL                          |  | REINFORCED CONCRETE DRIVEWAY BY PURCHASER |  | IN GROUND MINIPILLAR                         |  | MANDATORY LOT CONTROL - WALL INDENT FOR WATER METER |
|  | SEWER MAINTENANCE ACCESS ROUTE REQUIRED |  | POTENTIALLY NOISE AFFECTED BLOCK          |  | FRONT FENCING AND WALLS BY DEVELOPER         |  |   |

### Block Disclosure Plan

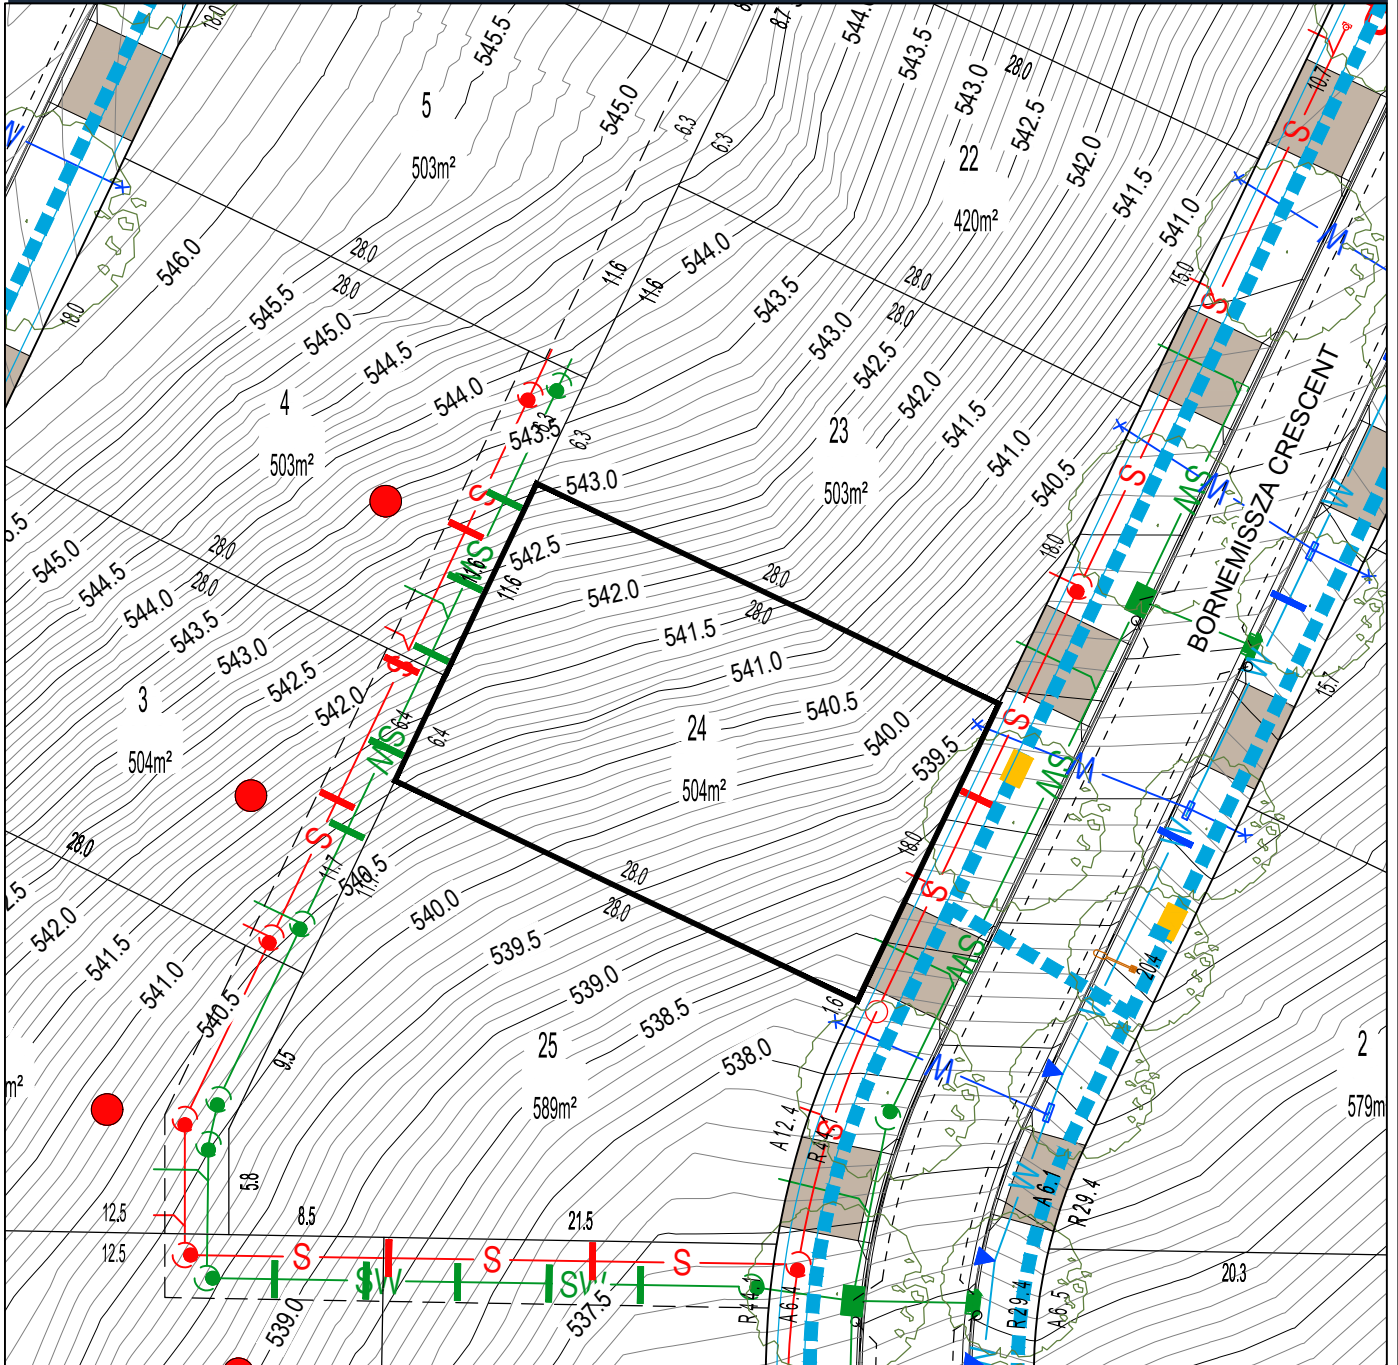

BLOCK LAYOUT - SCALE 1:400

ISSUE DATE: April 2023

#### LEGEND


ISSUE DATE: ####

|  |   |  |   |  |  |  |   |
|--|---|--|---|--|--|--|---|
|  | LOT BOUNDARY                            |  | SEWER MAIN / MANHOLE / TIE                |  | SERVICES TRENCH                              |  | WASTE COLLECTION POINT                              |
|  | EASEMENT                                |  | STORMWATER MAIN / SUMP / MANHOLE / TIE    |  | NBNCc PIT                                    |  | SUBSTATION  |
|  | CONTOUR 0.5m INTERVAL                   |  | WATER MAIN / STOP VALVE / HYDRANT / TIE   |  | STREETLIGHT / OPEN SPACE PEDESTRAIN LIGHTING |  | STREET TREES  |
|  | CONTOUR 0.1m INTERVAL                   |  | WATER MAIN (IRRIGATION)                   |  | ABOVE GROUND MINIPILLAR                      |  | GARAGE OFFSET FROM REAR BOUNDARY                    |
|  | RETAINING WALL                          |  | REINFORCED CONCRETE DRIVEWAY BY PURCHASER |  | IN GROUND MINIPILLAR                         |  | MANDATORY LOT CONTROL - WALL INDENT FOR WATER METER |
|  | SEWER MAINTENANCE ACCESS ROUTE REQUIRED |  | POTENTIALLY NOISE AFFECTED BLOCK          |  | FRONT FENCING AND WALLS BY DEVELOPER         |  |   |

Disclaimer: All care has been taken in the preparation of this material. No responsibility is taken by the vendor for any errors or omissions, and details may be subject to change. All road designs, contours, block sizes, block dimensions, easements, services, ties and trees are subject to change.



### Block Disclosure Plan

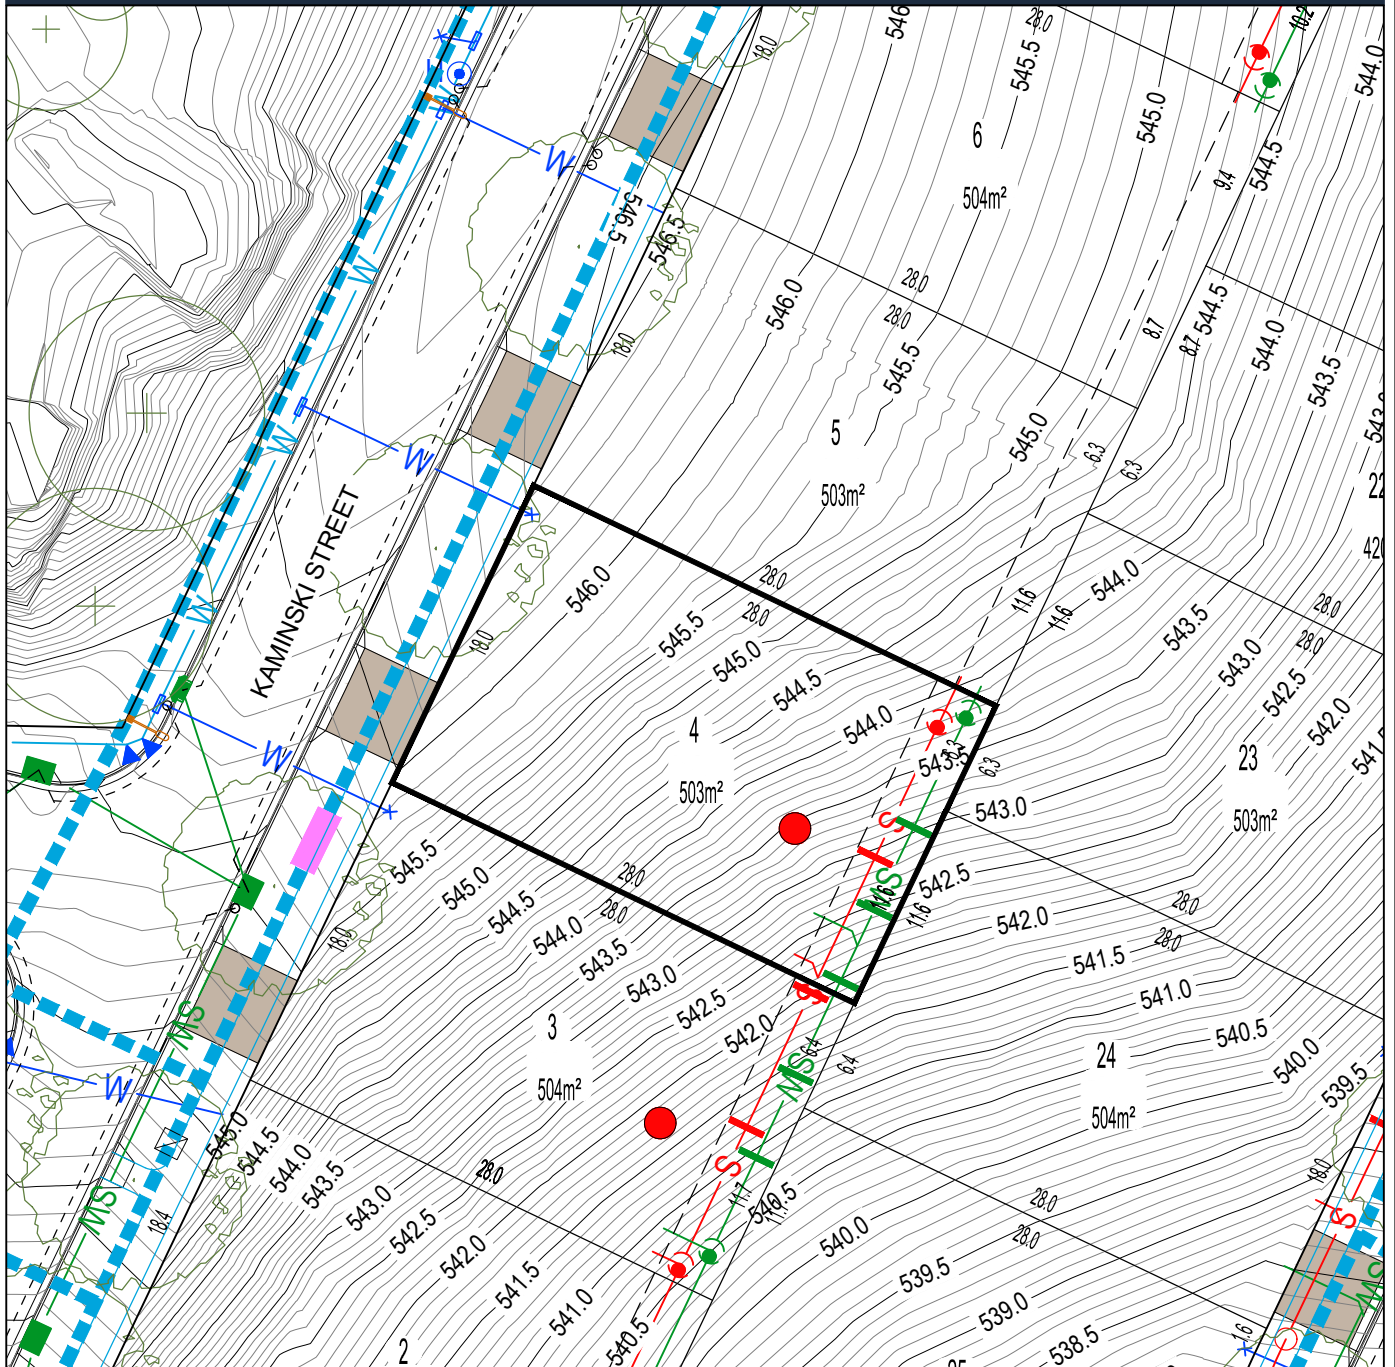

BLOCK LAYOUT - SCALE 1:400

ISSUE DATE: April 2023

#### LEGEND

|  |   |  |   |  |  |  |   |
|--|---|--|---|--|--|--|---|
|  | LOT BOUNDARY                            |  | SEWER MAIN / MANHOLE / TIE                |  | SERVICES TRENCH                              |  | WASTE COLLECTION POINT                              |
|  | EASEMENT                                |  | STORMWATER MAIN / SUMP / MANHOLE / TIE    |  | NBNC PIT                                     |  | SUBSTATION  |
|  | CONTOUR 0.5m INTERVAL                   |  | WATER MAIN / STOP VALVE / HYDRANT / TIE   |  | STREETLIGHT / OPEN SPACE PEDESTRAIN LIGHTING |  | STREET TREES  |
|  | CONTOUR 0.1m INTERVAL                   |  | WATER MAIN (IRRIGATION)                   |  | ABOVE GROUND MINIPILLAR                      |  | GARAGE OFFSET FROM REAR BOUNDARY                    |
|  | RETAINING WALL                          |  | REINFORCED CONCRETE DRIVEWAY BY PURCHASER |  | IN GROUND MINIPILLAR                         |  | MANDATORY LOT CONTROL - WALL INDENT FOR WATER METER |
|  | SEWER MAINTENANCE ACCESS ROUTE REQUIRED |  | POTENTIALLY NOISE AFFECTED BLOCK          |  | FRONT FENCING AND WALLS BY DEVELOPER         |  |   |

Disclaimer: All care has been taken in the preparation of this material. No responsibility is taken by the vendor for any errors or omissions, and details may be subject to change. All road designs, contours, block sizes, block dimensions, easements, services, ties and trees are subject to change.

### Block Disclosure Plan




BLOCK LAYOUT - SCALE 1:400

ISSUE DATE: April 2023

#### LEGEND

|  |   |  |   |  |  |  |   |
|--|---|--|---|--|--|--|---|
|  | LOT BOUNDARY                            |  | SEWER MAIN / MANHOLE / TIE                |  | SERVICES TRENCH                              |  | WASTE COLLECTION POINT                              |
|  | EASEMENT                                |  | STORMWATER MAIN / SUMP / MANHOLE / TIE    |  | NBN Co. PIT                                  |  | SUBSTATION  |
|  | CONTOUR 0.5m INTERVAL                   |  | WATER MAIN / STOP VALVE / HYDRANT / TIE   |  | STREETLIGHT / OPEN SPACE PEDESTRAIN LIGHTING |  | STREET TREES  |
|  | CONTOUR 0.1m INTERVAL                   |  | WATER MAIN (IRRIGATION)                   |  | ABOVE GROUND MINIPILLAR                      |  | STREET TREES  |
|  | RETAINING WALL                          |  | REINFORCED CONCRETE DRIVEWAY BY PURCHASER |  | IN GROUND MINIPILLAR                         |  | GARAGE OFFSET FROM REAR BOUNDARY                    |
|  | SEWER MAINTENANCE ACCESS ROUTE REQUIRED |  | POTENTIALLY NOISE AFFECTED BLOCK          |  | FRONT FENCING AND WALLS BY DEVELOPER         |  | MANDATORY LOT CONTROL - WALL INDENT FOR WATER METER |

### Block Disclosure Plan

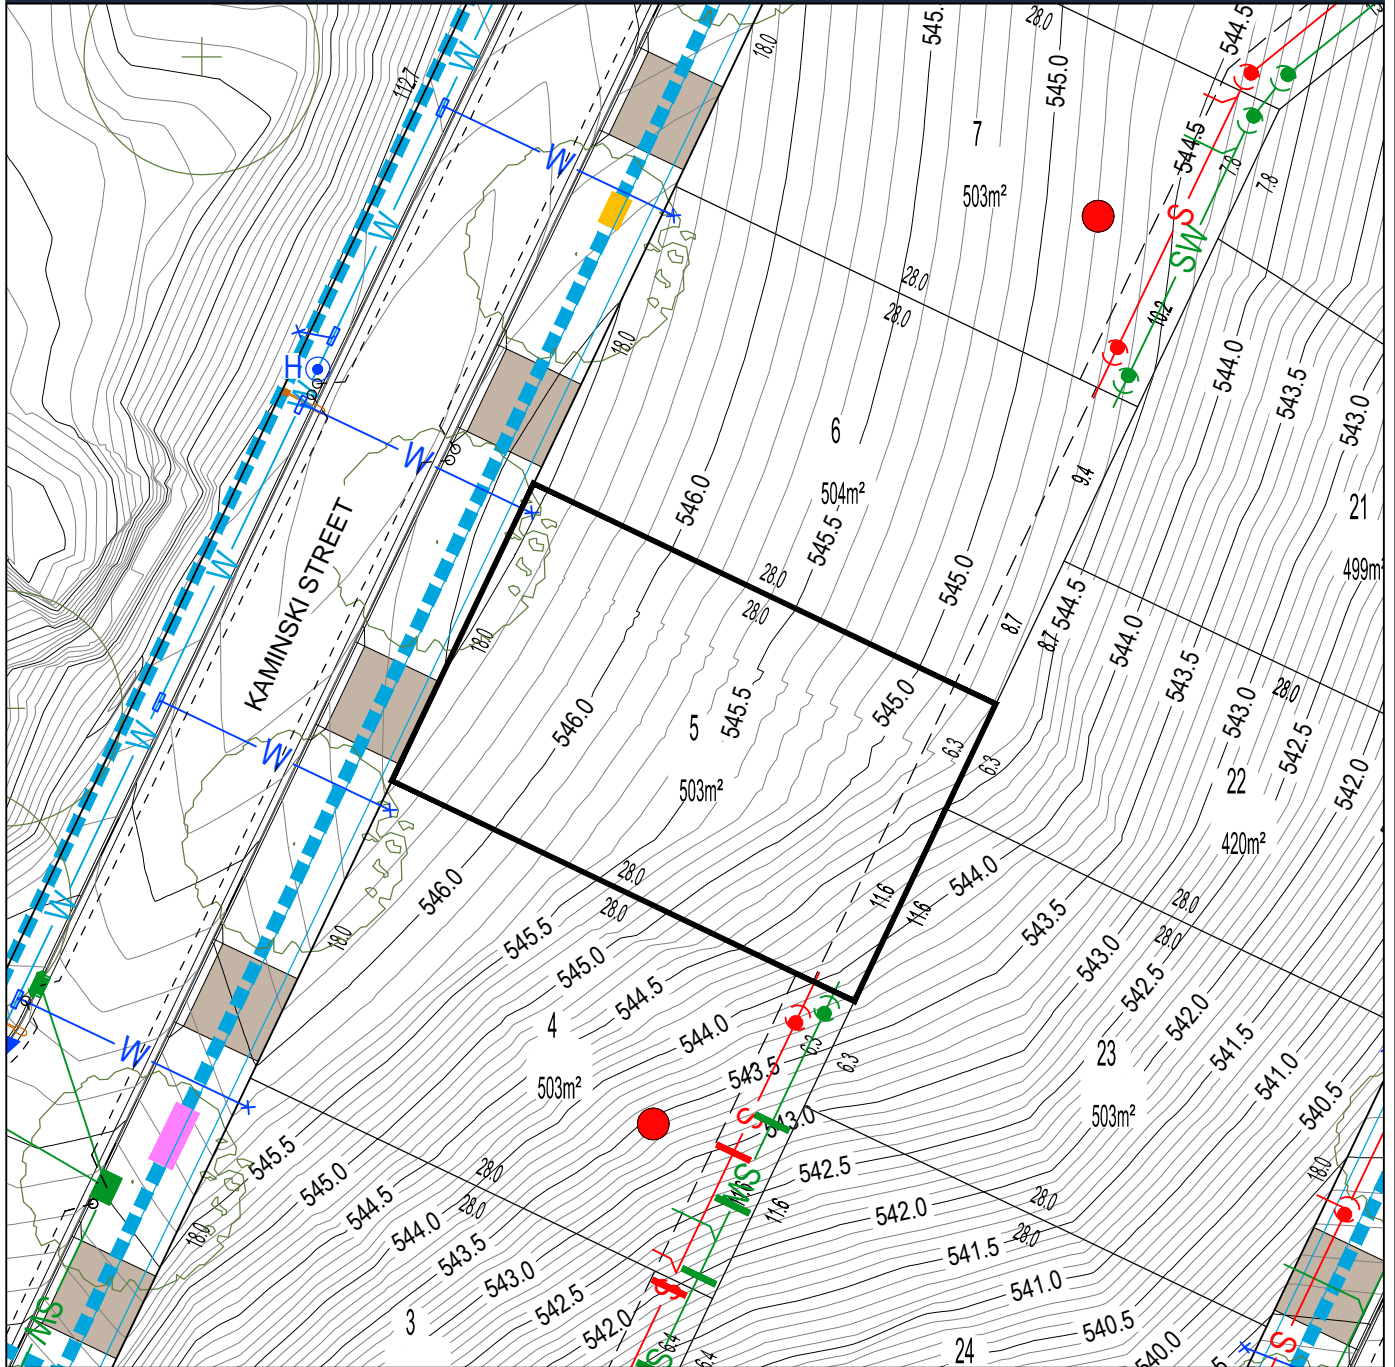


BLOCK LAYOUT - SCALE 1:400

ISSUE DATE: April 2023

#### LEGEND

|  |   |  |   |  |  |  |   |
|--|---|--|---|--|--|--|---|
|  | LOT BOUNDARY                            |  | SEWER MAIN / MANHOLE / TIE                |  | SERVICES TRENCH                              |  | WASTE COLLECTION POINT                              |
|  | EASEMENT                                |  | STORMWATER MAIN / SUMP / MANHOLE / TIE    |  | NBNC PIT                                     |  | SUBSTATION  |
|  | CONTOUR 0.5m INTERVAL                   |  | WATER MAIN / STOP VALVE / HYDRANT / TIE   |  | STREETLIGHT / OPEN SPACE PEDESTRAIN LIGHTING |  | STREET TREES  |
|  | CONTOUR 0.1m INTERVAL                   |  | WATER MAIN (IRRIGATION)                   |  | ABOVE GROUND MINIPILLAR                      |  | GARAGE OFFSET FROM REAR BOUNDARY                    |
|  | RETAINING WALL                          |  | REINFORCED CONCRETE DRIVEWAY BY PURCHASER |  | IN GROUND MINIPILLAR                         |  | MANDATORY LOT CONTROL - WALL INDENT FOR WATER METER |
|  | SEWER MAINTENANCE ACCESS ROUTE REQUIRED |  | POTENTIALLY NOISE AFFECTED BLOCK          |  | FRONT FENCING AND WALLS BY DEVELOPER         |  |   |

### Block Disclosure Plan

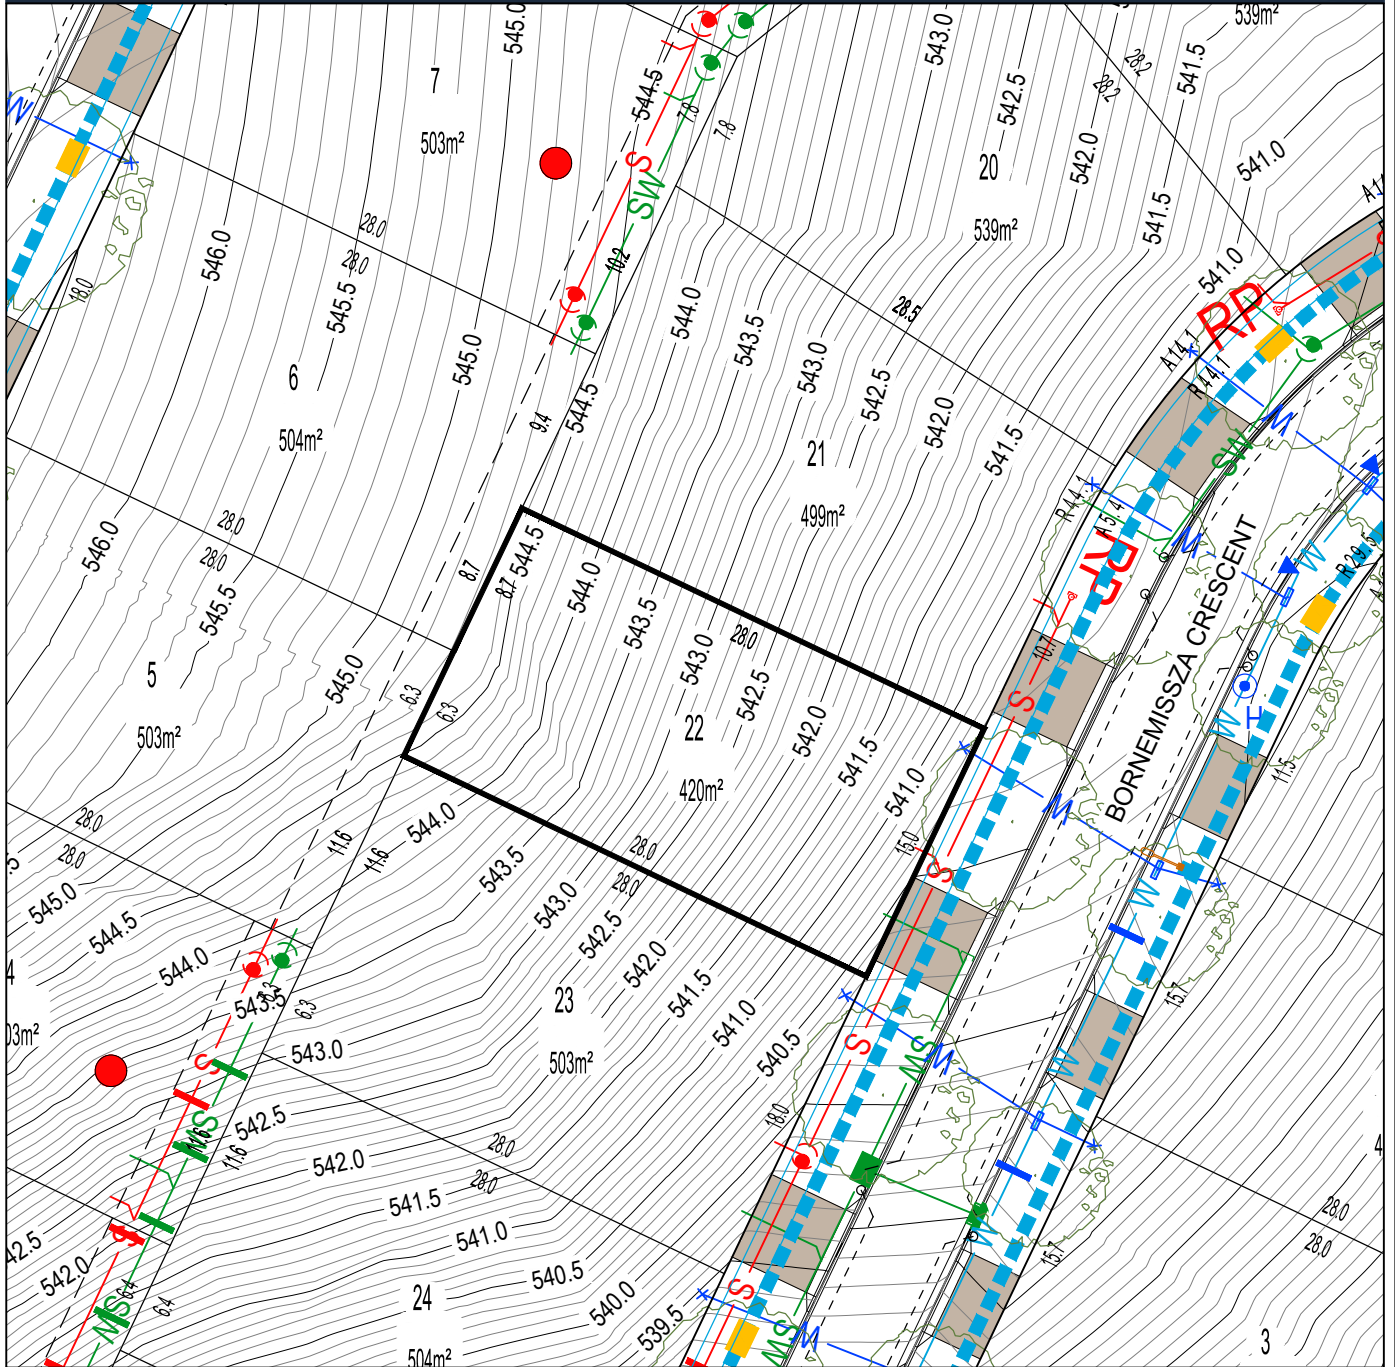

BLOCK LAYOUT - SCALE 1:400


ISSUE DATE: April 2023

#### LEGEND

|  |   |  |   |  |  |  |   |
|--|---|--|---|--|--|--|---|
|  | LOT BOUNDARY                            |  | SEWER MAIN / MANHOLE / TIE                |  | SERVICES TRENCH                              |  | WASTE COLLECTION POINT                              |
|  | EASEMENT                                |  | STORMWATER MAIN / SUMP / MANHOLE / TIE    |  | NBNC PIT                                     |  | SUBSTATION  |
|  | CONTOUR 0.5m INTERVAL                   |  | WATER MAIN / STOP VALVE / HYDRANT / TIE   |  | STREETLIGHT / OPEN SPACE PEDESTRAIN LIGHTING |  | STREET TREES  |
|  | CONTOUR 0.1m INTERVAL                   |  | WATER MAIN (IRRIGATION)                   |  | ABOVE GROUND MINIPILLAR                      |  | GARAGE OFFSET FROM REAR BOUNDARY                    |
|  | RETAINING WALL                          |  | REINFORCED CONCRETE DRIVEWAY BY PURCHASER |  | IN GROUND MINIPILLAR                         |  | MANDATORY LOT CONTROL - WALL INDENT FOR WATER METER |
|  | SEWER MAINTENANCE ACCESS ROUTE REQUIRED |  | POTENTIALLY NOISE AFFECTED BLOCK          |  | FRONT FENCING AND WALLS BY DEVELOPER         |  |   |

Disclaimer: All care has been taken in the preparation of this material. No responsibility is taken by the vendor for any errors or omissions, and details may be subject to change. All road designs, contours, block sizes, block dimensions, easements, services, ties and trees are subject to change.

### Block Disclosure Plan

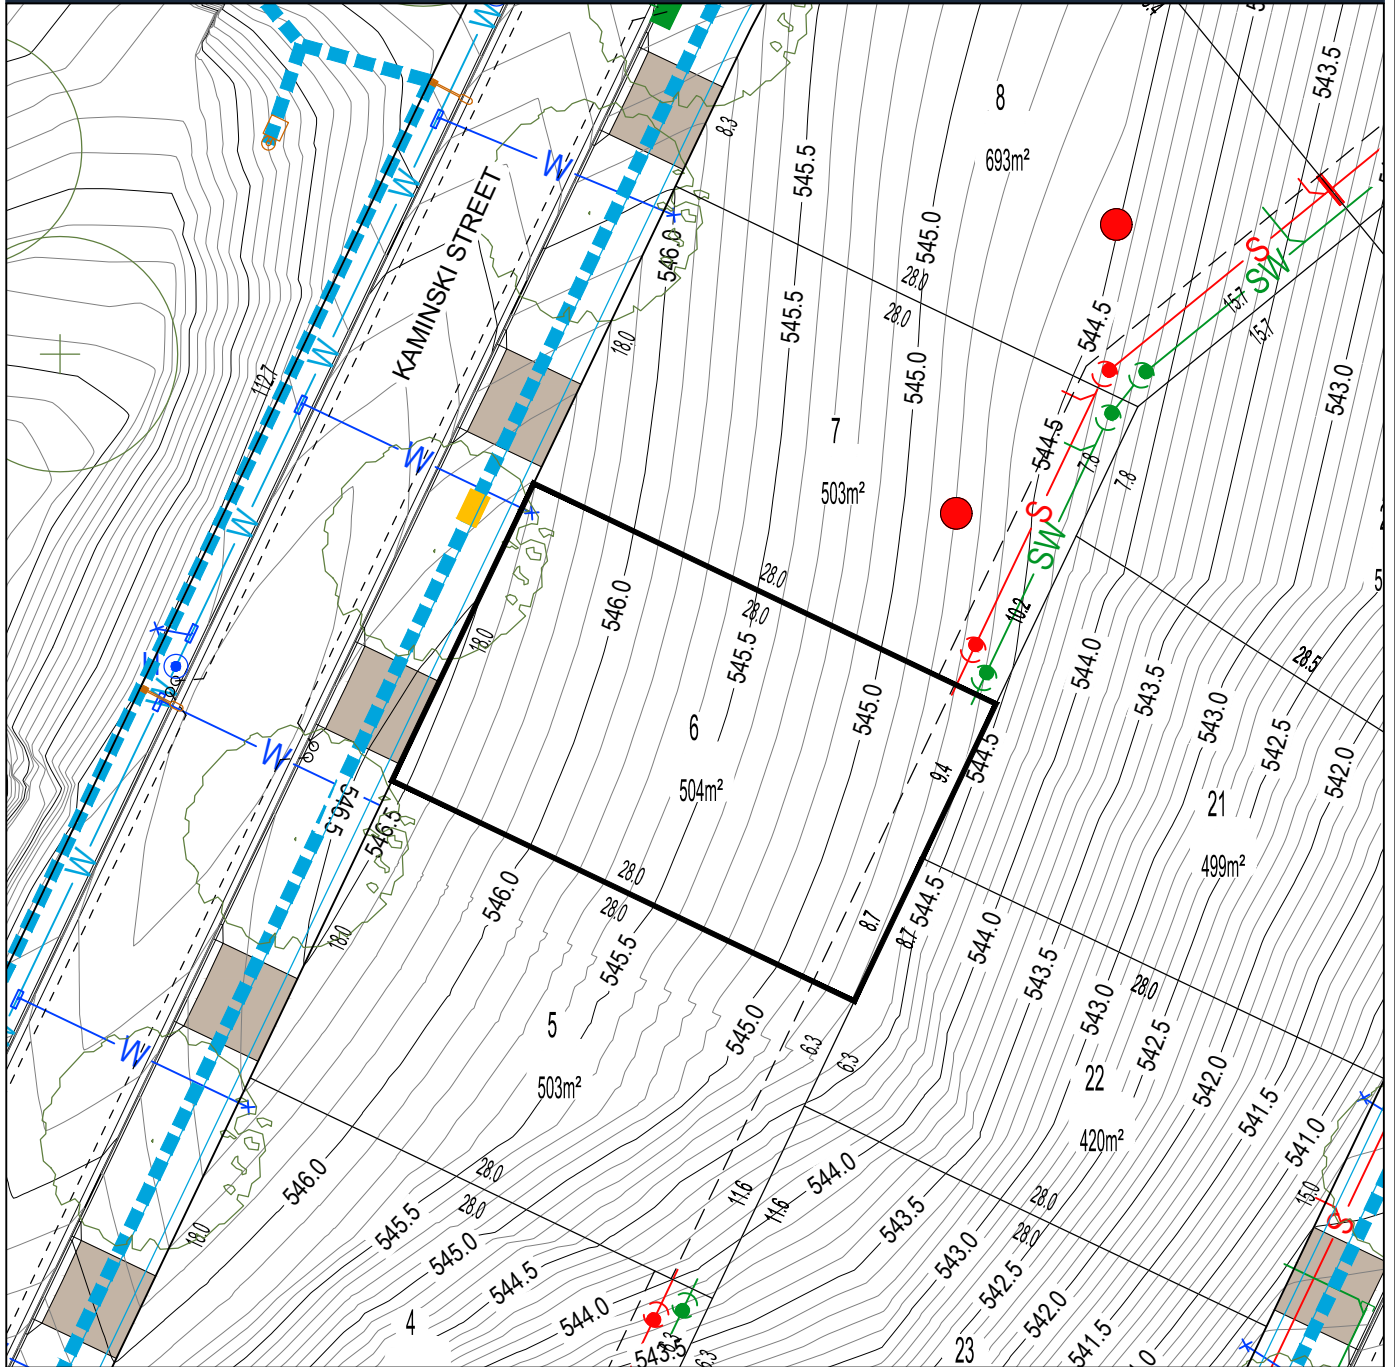


BLOCK LAYOUT - SCALE 1:400

ISSUE DATE: April 2023

#### LEGEND

|  |   |  |   |  |  |  |   |
|--|---|--|---|--|--|--|---|
|  | LOT BOUNDARY                            |  | SEWER MAIN / MANHOLE / TIE                |  | SERVICES TRENCH                              |  | WASTE COLLECTION POINT                              |
|  | EASEMENT                                |  | STORMWATER MAIN / SUMP / MANHOLE / TIE    |  | NBN Co. PIT                                  |  | SUBSTATION  |
|  | CONTOUR 0.5m INTERVAL                   |  | WATER MAIN / STOP VALVE / HYDRANT / TIE   |  | STREETLIGHT / OPEN SPACE PEDESTRAIN LIGHTING |  | STREET TREES  |
|  | CONTOUR 0.1m INTERVAL                   |  | WATER MAIN (IRRIGATION)                   |  | ABOVE GROUND MINIPILLAR                      |  | GARAGE OFFSET FROM REAR BOUNDARY                    |
|  | RETAINING WALL                          |  | REINFORCED CONCRETE DRIVEWAY BY PURCHASER |  | IN GROUND MINIPILLAR                         |  | MANDATORY LOT CONTROL - WALL INDENT FOR WATER METER |
|  | SEWER MAINTENANCE ACCESS ROUTE REQUIRED |  | POTENTIALLY NOISE AFFECTED BLOCK          |  | FRONT FENCING AND WALLS BY DEVELOPER         |  |   |

### Block Disclosure Plan

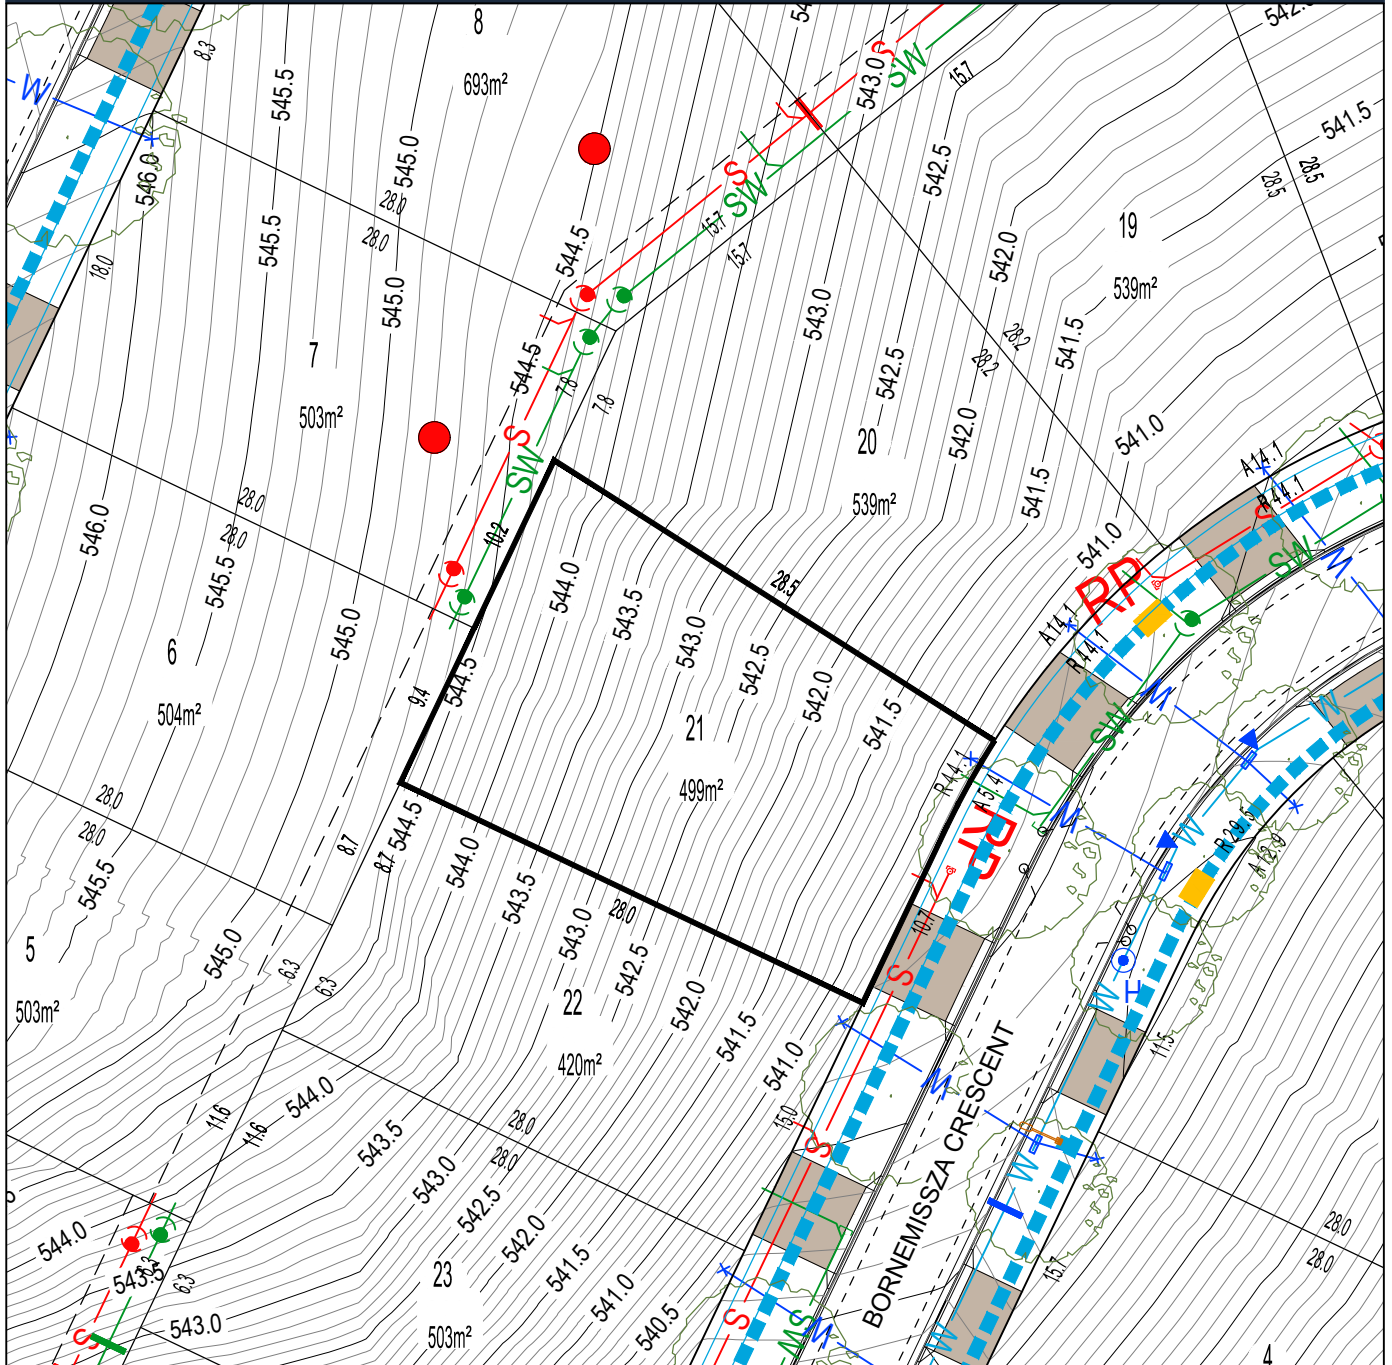


BLOCK LAYOUT - SCALE 1:400

ISSUE DATE: April 2023

#### LEGEND

|  |   |  |   |  |  |  |   |
|--|---|--|---|--|--|--|---|
|  | LOT BOUNDARY                            |  | SEWER MAIN / MANHOLE / TIE                |  | SERVICES TRENCH                              |  | WASTE COLLECTION POINT                              |
|  | EASEMENT                                |  | STORMWATER MAIN / SUMP / MANHOLE / TIE    |  | NBNCc. PIT                                   |  | SUBSTATION  |
|  | CONTOUR 0.5m INTERVAL                   |  | WATER MAIN / STOP VALVE / HYDRANT / TIE   |  | STREETLIGHT / OPEN SPACE PEDESTRAIN LIGHTING |  | STREET TREES  |
|  | CONTOUR 0.1m INTERVAL                   |  | WATER MAIN (IRRIGATION)                   |  | ABOVE GROUND MINIPILLAR                      |  | GARAGE OFFSET FROM REAR BOUNDARY                    |
|  | RETAINING WALL                          |  | REINFORCED CONCRETE DRIVEWAY BY PURCHASER |  | IN GROUND MINIPILLAR                         |  | MANDATORY LOT CONTROL - WALL INDENT FOR WATER METER |
|  | SEWER MAINTENANCE ACCESS ROUTE REQUIRED |  | POTENTIALLY NOISE AFFECTED BLOCK          |  | FRONT FENCING AND WALLS BY DEVELOPER         |  |   |

### Block Disclosure Plan

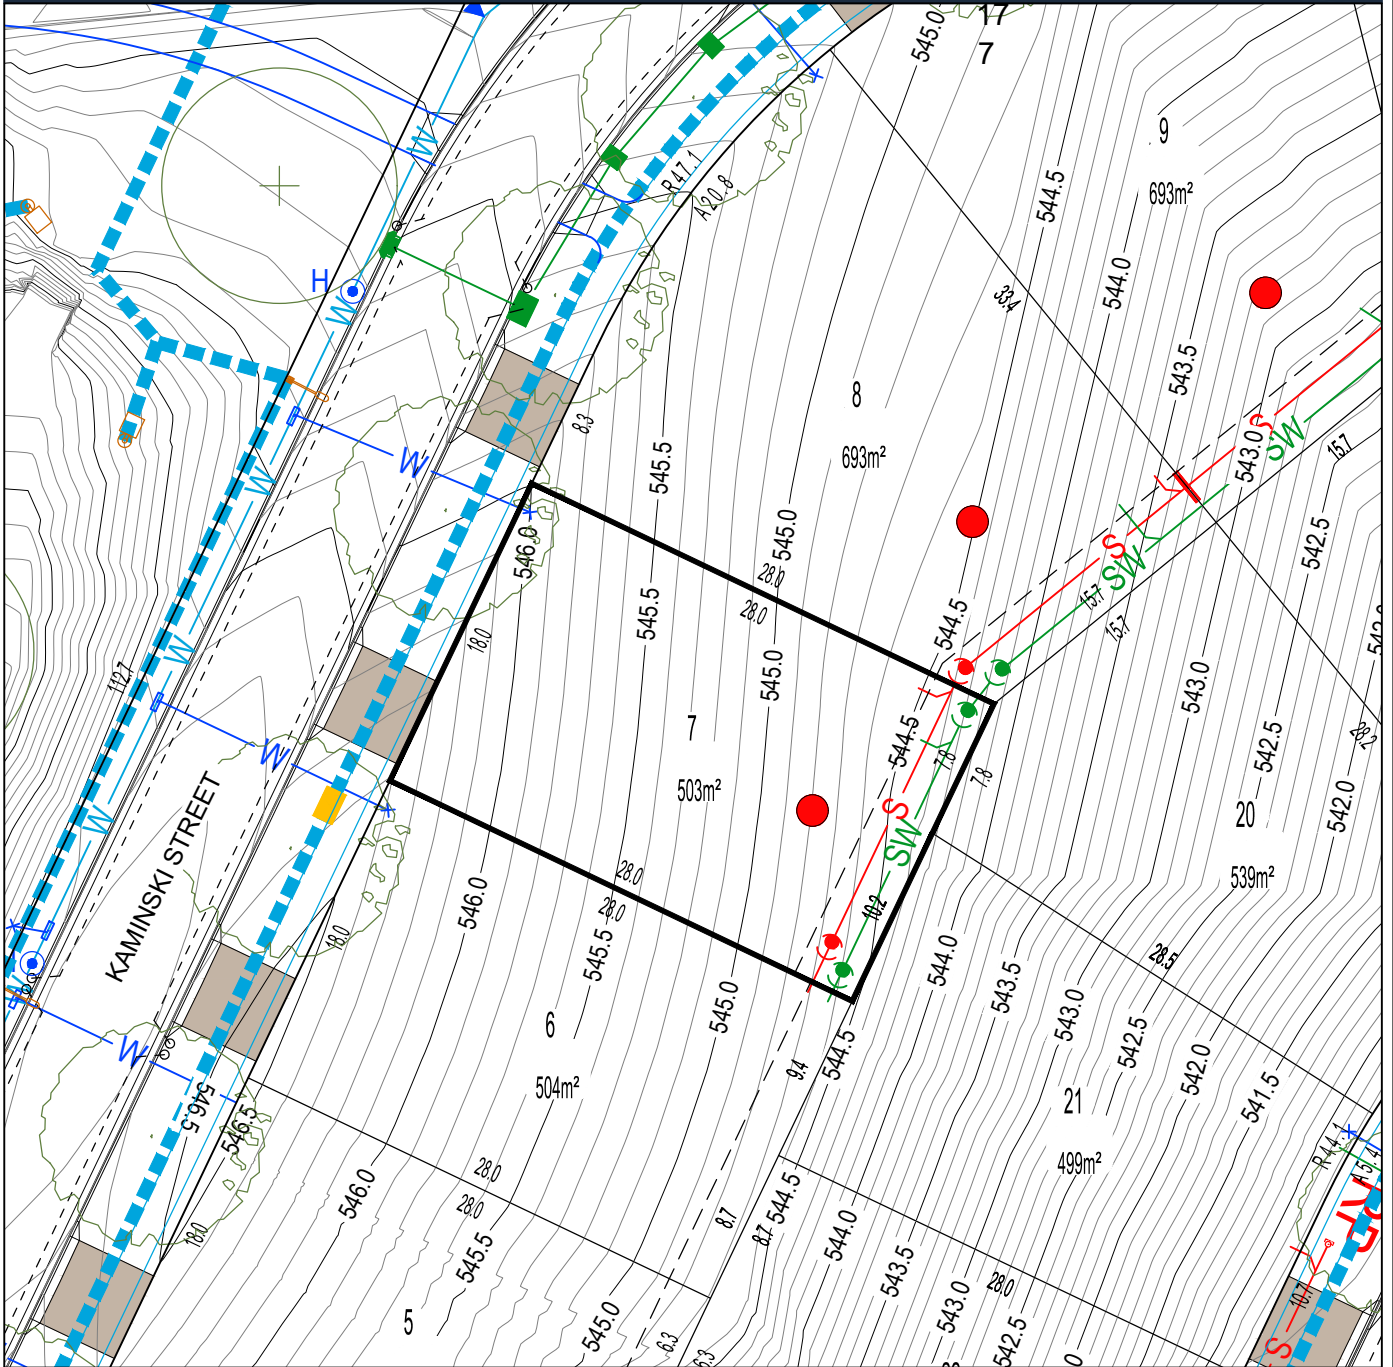

BLOCK LAYOUT - SCALE 1:400


ISSUE DATE: April 2023

#### LEGEND

|  |   |  |   |  |  |  |   |
|--|---|--|---|--|--|--|---|
|  | LOT BOUNDARY                            |  | SEWER MAIN / MANHOLE / TIE                |  | SERVICES TRENCH                              |  | WASTE COLLECTION POINT                              |
|  | EASEMENT                                |  | STORMWATER MAIN / SUMP / MANHOLE / TIE    |  | NBNCc PIT                                    |  | SUBSTATION  |
|  | CONTOUR 0.5m INTERVAL                   |  | WATER MAIN / STOP VALVE / HYDRANT / TIE   |  | STREETLIGHT / OPEN SPACE PEDESTRAIN LIGHTING |  | STREET TREES  |
|  | CONTOUR 0.1m INTERVAL                   |  | WATER MAIN (IRRIGATION)                   |  | ABOVE GROUND MINIPILLAR                      |  | GARAGE OFFSET FROM REAR BOUNDARY                    |
|  | RETAINING WALL                          |  | REINFORCED CONCRETE DRIVEWAY BY PURCHASER |  | IN GROUND MINIPILLAR                         |  | MANDATORY LOT CONTROL - WALL INDENT FOR WATER METER |
|  | SEWER MAINTENANCE ACCESS ROUTE REQUIRED |  | POTENTIALLY NOISE AFFECTED BLOCK          |  | FRONT FENCING AND WALLS BY DEVELOPER         |  |   |

Disclaimer: All care has been taken in the preparation of this material. No responsibility is taken by the vendor for any errors or omissions, and details may be subject to change. All road designs, contours, block sizes, block dimensions, easements, services, ties and trees are subject to change.

### Block Disclosure Plan

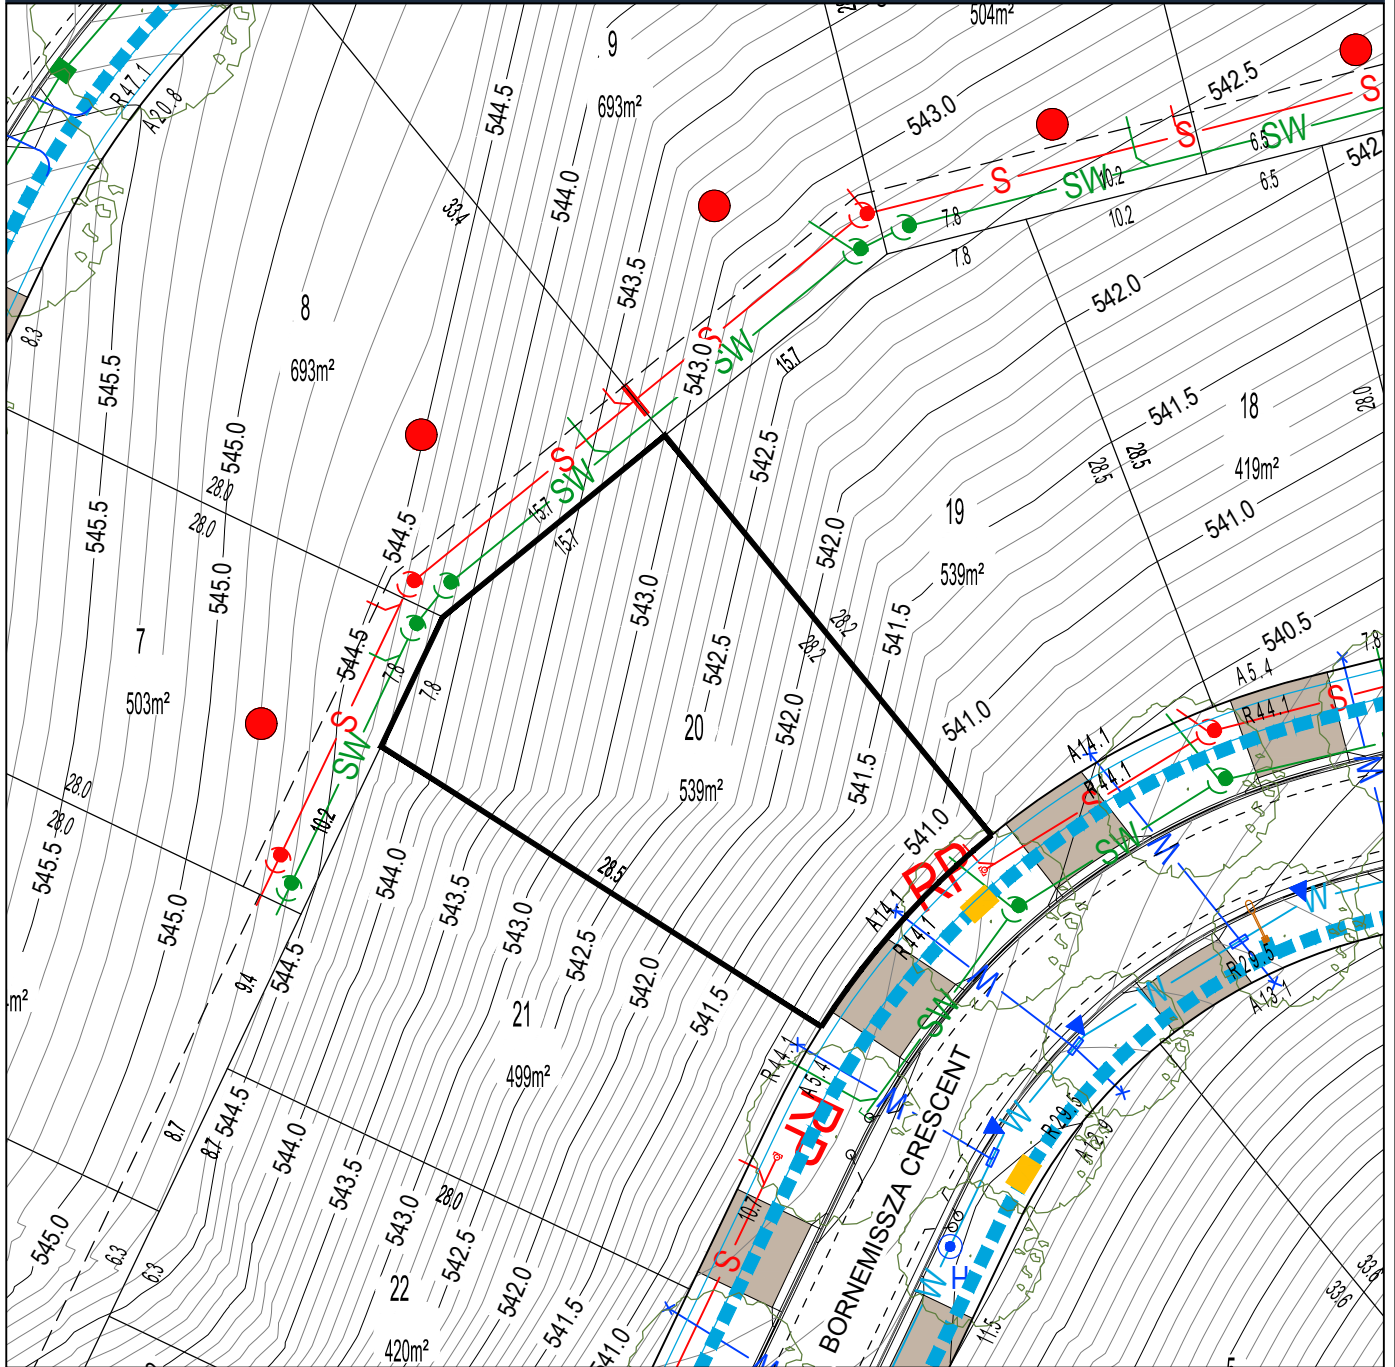

BLOCK LAYOUT - SCALE 1:400


ISSUE DATE: April 2023

#### LEGEND

|  |   |  |   |  |  |  |   |
|--|---|--|---|--|--|--|---|
|  | LOT BOUNDARY                            |  | SEWER MAIN / MANHOLE / TIE                |  | SERVICES TRENCH                              |  | WASTE COLLECTION POINT                              |
|  | EASEMENT                                |  | STORMWATER MAIN / SUMP / MANHOLE / TIE    |  | NBN Co. PIT                                  |  | SUBSTATION  |
|  | CONTOUR 0.5m INTERVAL                   |  | WATER MAIN / STOP VALVE / HYDRANT / TIE   |  | STREETLIGHT / OPEN SPACE PEDESTRAIN LIGHTING |  | STREET TREES  |
|  | CONTOUR 0.1m INTERVAL                   |  | WATER MAIN (IRRIGATION)                   |  | ABOVE GROUND MINIPILLAR                      |  | GARAGE OFFSET FROM REAR BOUNDARY                    |
|  | RETAINING WALL                          |  | REINFORCED CONCRETE DRIVEWAY BY PURCHASER |  | IN GROUND MINIPILLAR                         |  | MANDATORY LOT CONTROL - WALL INDENT FOR WATER METER |
|  | SEWER MAINTENANCE ACCESS ROUTE REQUIRED |  | POTENTIALLY NOISE AFFECTED BLOCK          |  | FRONT FENCING AND WALLS BY DEVELOPER         |  |   |



### Block Disclosure Plan

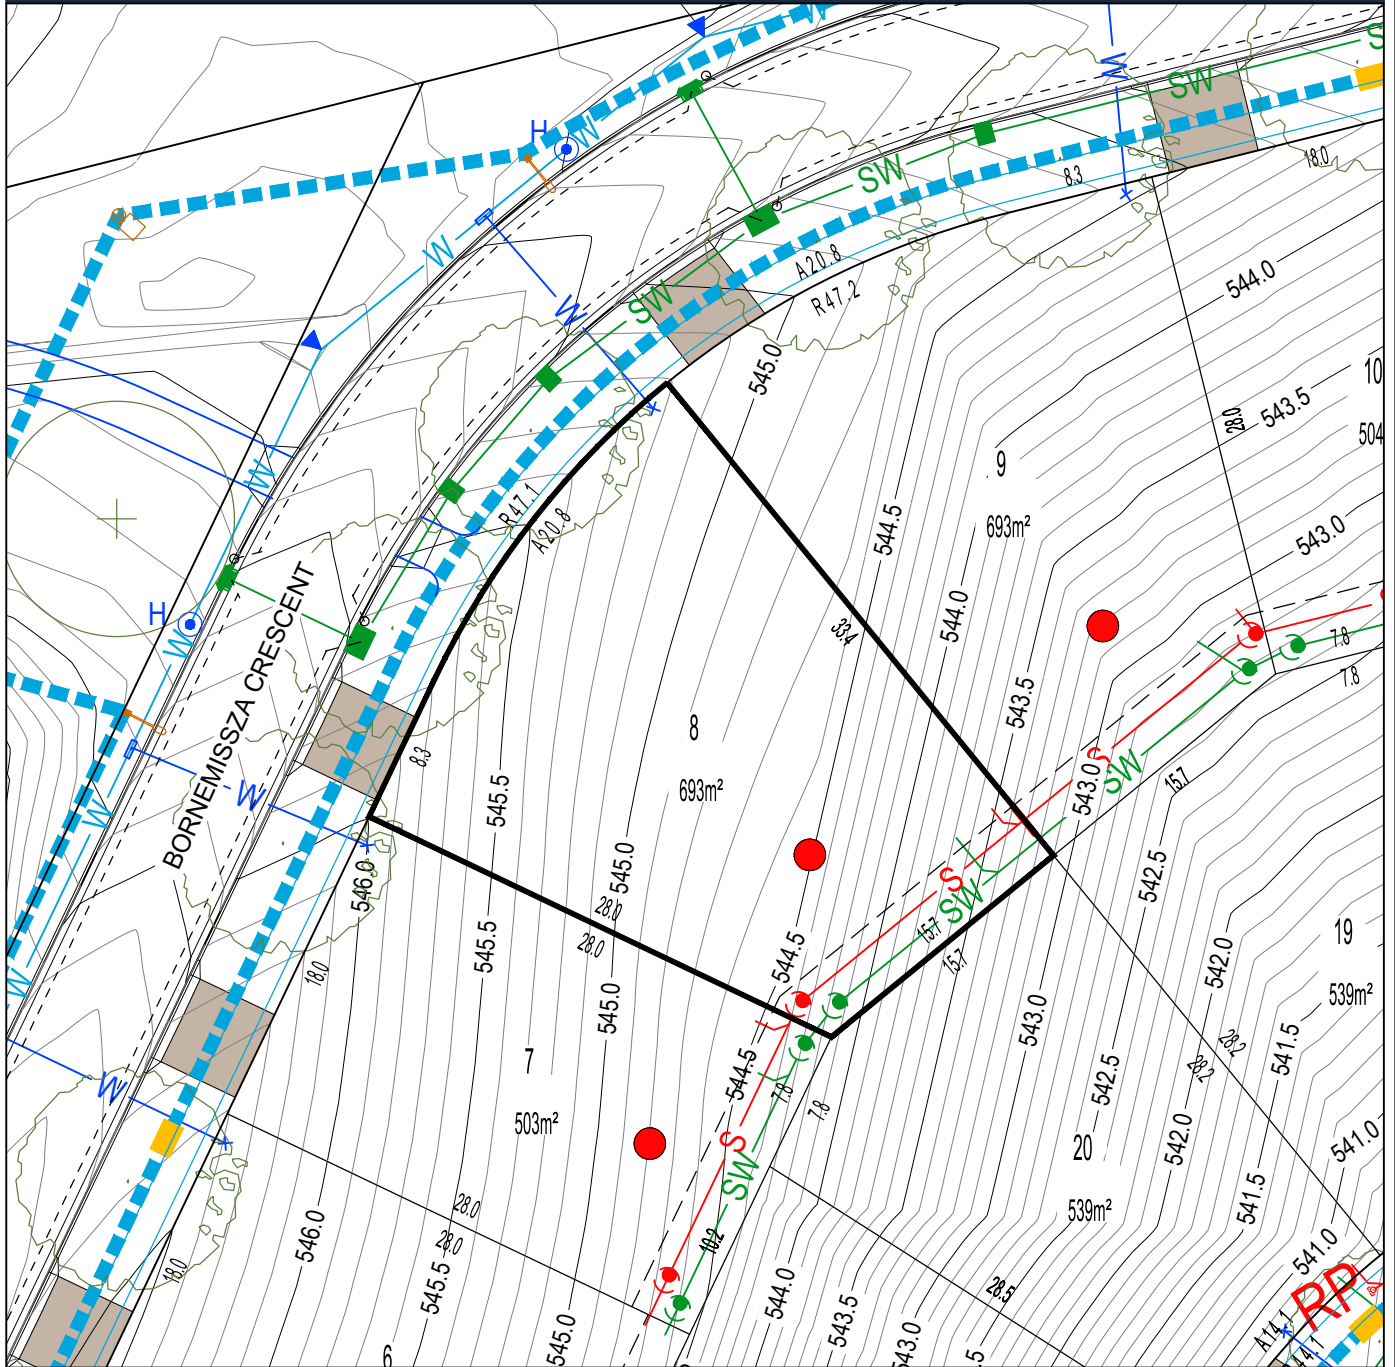

BLOCK LAYOUT - SCALE 1:400


ISSUE DATE: April 2023

#### LEGEND

|  |   |  |   |  |  |  |   |
|--|---|--|---|--|--|--|---|
|  | LOT BOUNDARY                            |  | SEWER MAIN / MANHOLE / TIE                |  | SERVICES TRENCH                              |  | WASTE COLLECTION POINT                              |
|  | EASEMENT                                |  | STORMWATER MAIN / SUMP / MANHOLE / TIE    |  | NBN Co. PIT                                  |  | SUBSTATION  |
|  | CONTOUR 0.5m INTERVAL                   |  | WATER MAIN / STOP VALVE / HYDRANT / TIE   |  | STREETLIGHT / OPEN SPACE PEDESTRAIN LIGHTING |  | STREET TREES  |
|  | CONTOUR 0.1m INTERVAL                   |  | WATER MAIN (IRRIGATION)                   |  | ABOVE GROUND MINIPILLAR                      |  | GARAGE OFFSET FROM REAR BOUNDARY                    |
|  | RETAINING WALL                          |  | REINFORCED CONCRETE DRIVEWAY BY PURCHASER |  | IN GROUND MINIPILLAR                         |  | MANDATORY LOT CONTROL - WALL INDENT FOR WATER METER |
|  | SEWER MAINTENANCE ACCESS ROUTE REQUIRED |  | POTENTIALLY NOISE AFFECTED BLOCK          |  | FRONT FENCING AND WALLS BY DEVELOPER         |  |   |

Disclaimer: All care has been taken in the preparation of this material. No responsibility is taken by the vendor for any errors or omissions, and details may be subject to change. All road designs, contours, block sizes, block dimensions, easements, services, ties and trees are subject to change.

### Block Disclosure Plan

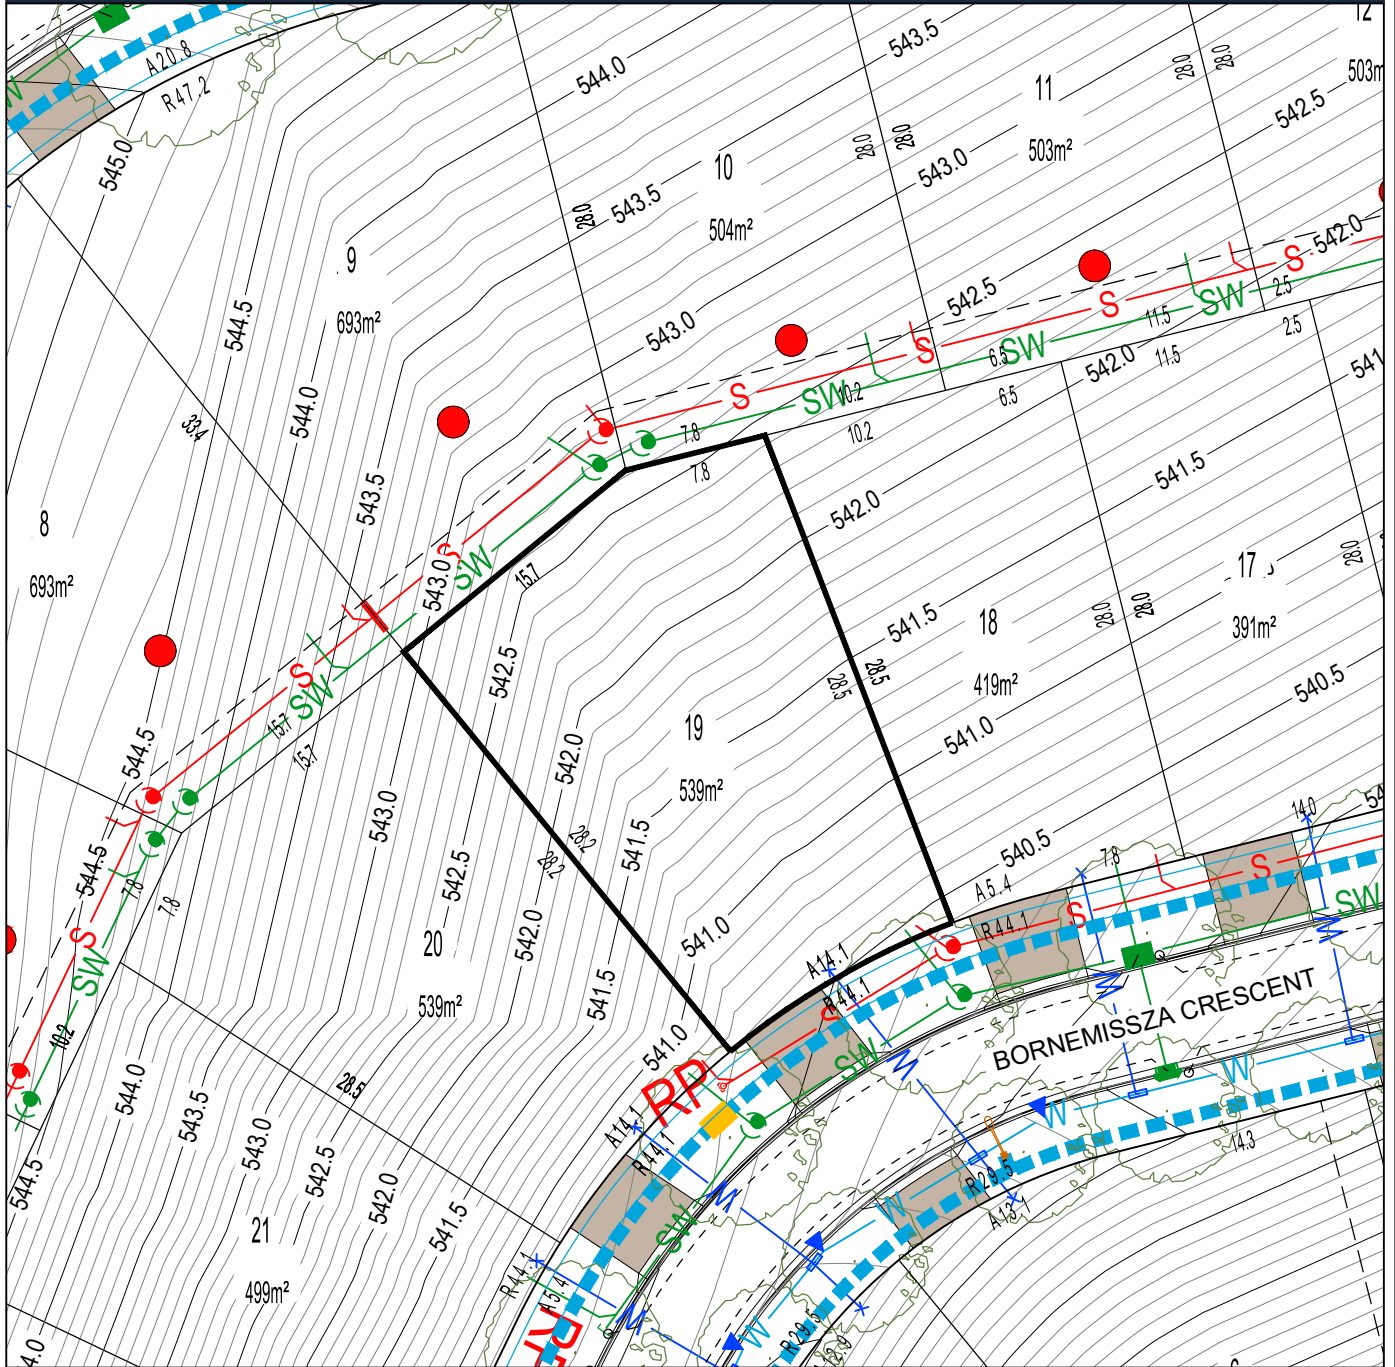


BLOCK LAYOUT - SCALE 1:400

ISSUE DATE: April 2023

#### LEGEND

|  |   |  |   |  |  |  |   |
|--|---|--|---|--|--|--|---|
|  | LOT BOUNDARY                            |  | SEWER MAIN / MANHOLE / TIE                |  | SERVICES TRENCH                              |  | WASTE COLLECTION POINT                              |
|  | EASEMENT                                |  | STORMWATER MAIN / SUMP / MANHOLE / TIE    |  | NBNC PIT                                     |  | SUBSTATION  |
|  | CONTOUR 0.5m INTERVAL                   |  | WATER MAIN / STOP VALVE / HYDRANT / TIE   |  | STREETLIGHT / OPEN SPACE PEDESTRAIN LIGHTING |  | STREET TREES  |
|  | CONTOUR 0.1m INTERVAL                   |  | WATER MAIN (IRRIGATION)                   |  | ABOVE GROUND MINIPILLAR                      |  | GARAGE OFFSET FROM REAR BOUNDARY                    |
|  | RETAINING WALL                          |  | REINFORCED CONCRETE DRIVEWAY BY PURCHASER |  | IN GROUND MINIPILLAR                         |  | MANDATORY LOT CONTROL - WALL INDENT FOR WATER METER |
|  | SEWER MAINTENANCE ACCESS ROUTE REQUIRED |  | POTENTIALLY NOISE AFFECTED BLOCK          |  | FRONT FENCING AND WALLS BY DEVELOPER         |  |   |

### Block Disclosure Plan

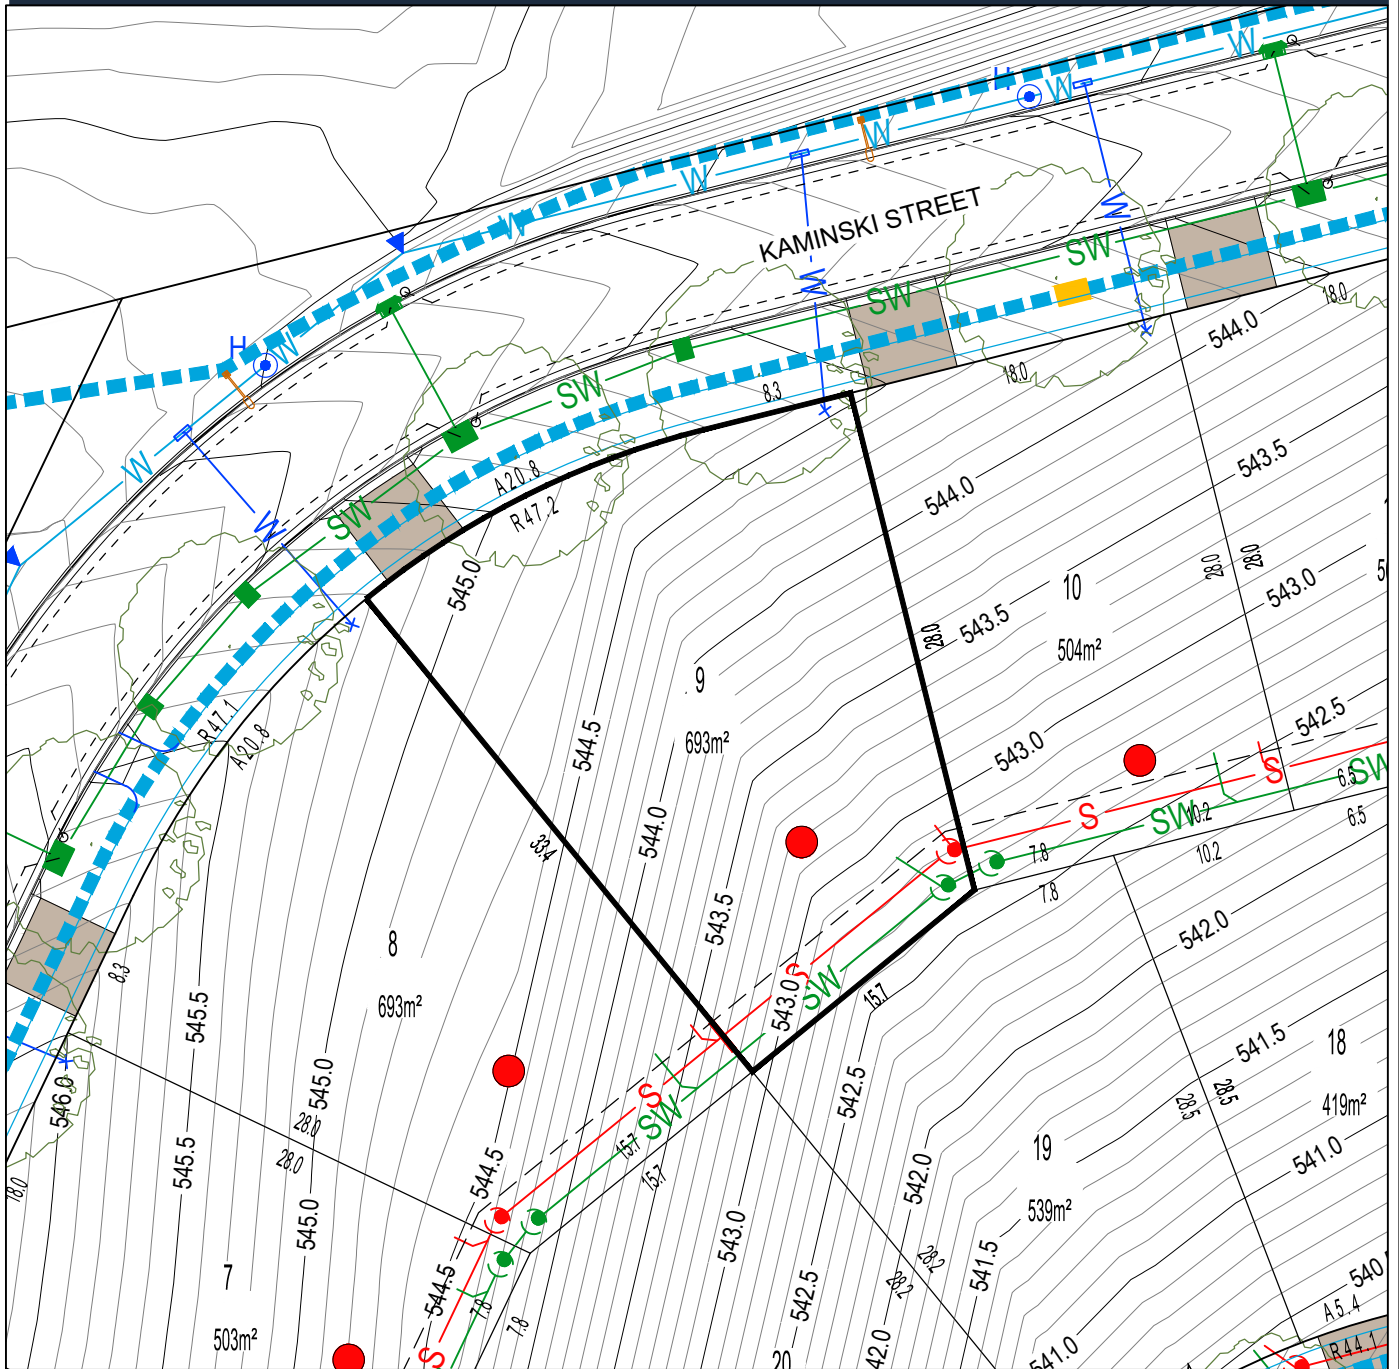

BLOCK LAYOUT - SCALE 1:400


ISSUE DATE: April 2023

#### LEGEND

|  |   |  |   |  |  |  |   |
|--|---|--|---|--|--|--|---|
|  | LOT BOUNDARY                            |  | SEWER MAIN / MANHOLE / TIE                |  | SERVICES TRENCH                              |  | WASTE COLLECTION POINT                              |
|  | EASEMENT                                |  | STORMWATER MAIN / SUMP / MANHOLE / TIE    |  | NBNC PIT                                     |  | SUBSTATION  |
|  | CONTOUR 0.5m INTERVAL                   |  | WATER MAIN / STOP VALVE / HYDRANT / TIE   |  | STREETLIGHT / OPEN SPACE PEDESTRAIN LIGHTING |  | STREET TREES  |
|  | CONTOUR 0.1m INTERVAL                   |  | WATER MAIN (IRRIGATION)                   |  | ABOVE GROUND MINIPILLAR                      |  | GARAGE OFFSET FROM REAR BOUNDARY                    |
|  | RETAINING WALL                          |  | REINFORCED CONCRETE DRIVEWAY BY PURCHASER |  | IN GROUND MINIPILLAR                         |  | MANDATORY LOT CONTROL - WALL INDENT FOR WATER METER |
|  | SEWER MAINTENANCE ACCESS ROUTE REQUIRED |  | POTENTIALLY NOISE AFFECTED BLOCK          |  | FRONT FENCING AND WALLS BY DEVELOPER         |  |   |

Disclaimer: All care has been taken in the preparation of this material. No responsibility is taken by the vendor for any errors or omissions, and details may be subject to change. All road designs, contours, block sizes, block dimensions, easements, services, ties and trees are subject to change.

### Block Disclosure Plan

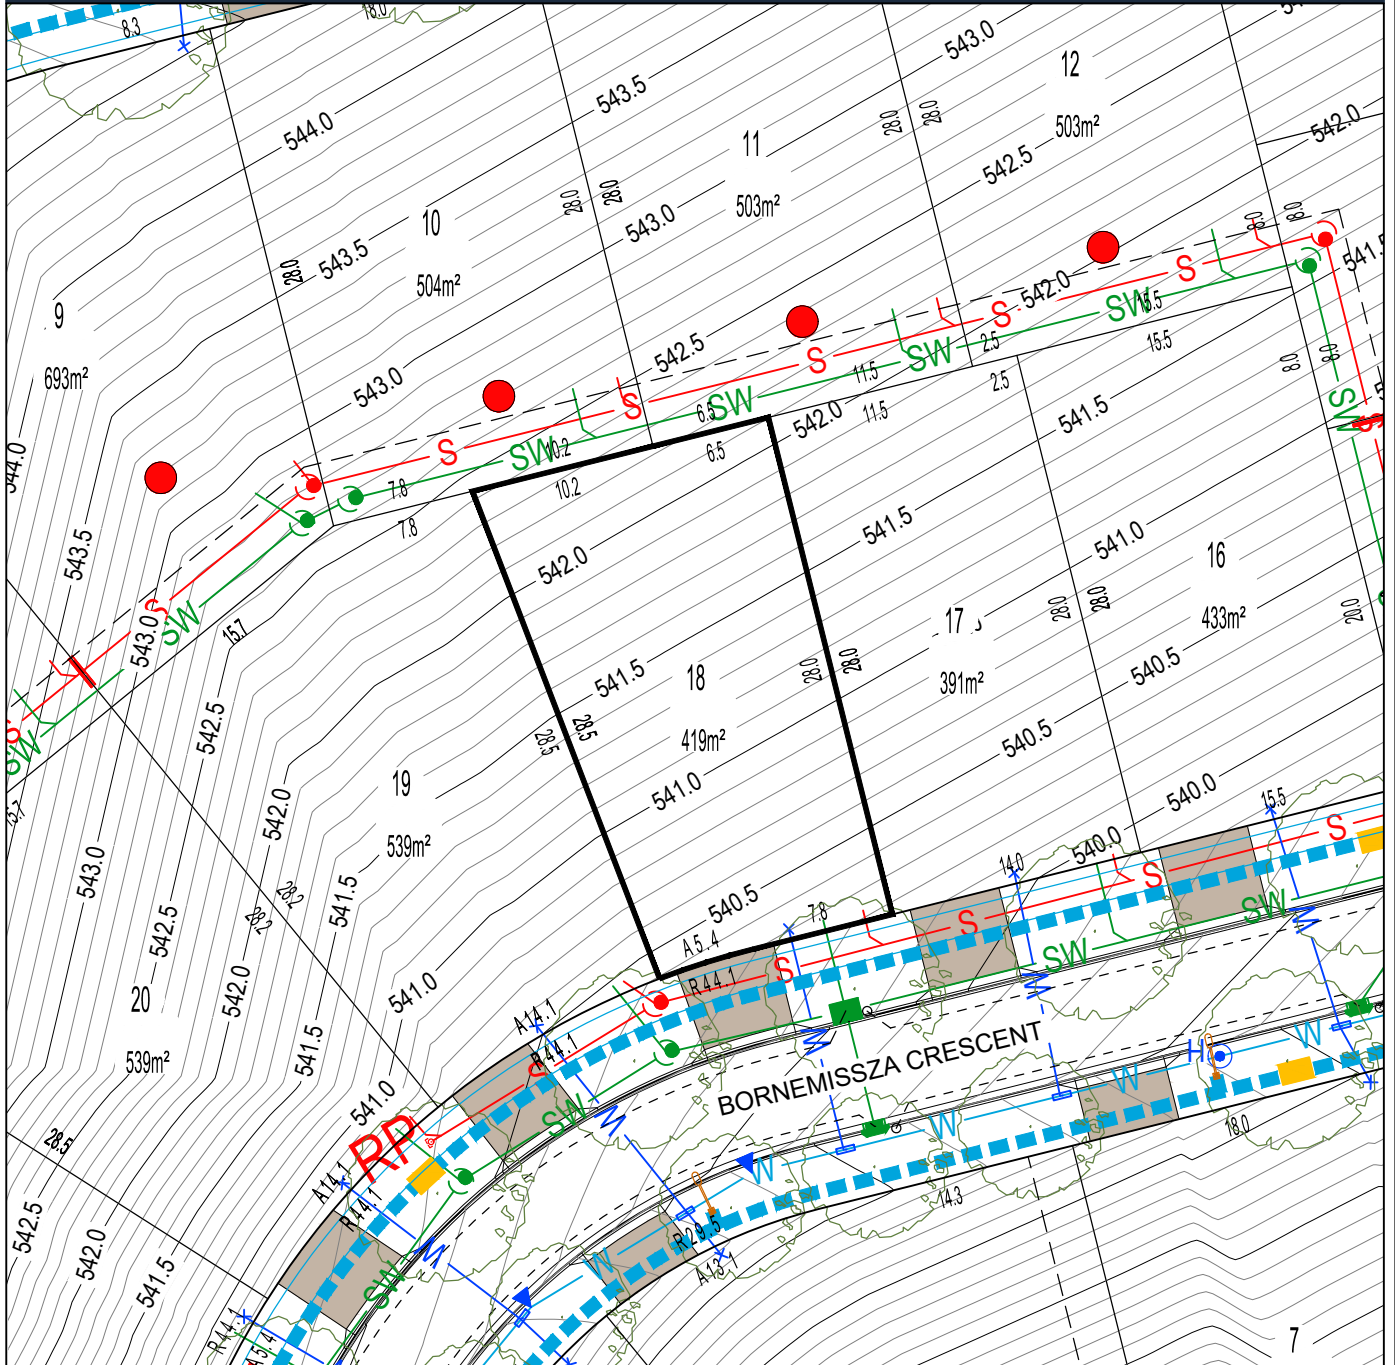


BLOCK LAYOUT - SCALE 1:400

ISSUE DATE: April 2023

#### LEGEND

|  |   |  |   |  |  |  |   |
|--|---|--|---|--|--|--|---|
|  | LOT BOUNDARY                            |  | SEWER MAIN / MANHOLE / TIE                |  | SERVICES TRENCH                              |  | WASTE COLLECTION POINT                              |
|  | EASEMENT                                |  | STORMWATER MAIN / SUMP / MANHOLE / TIE    |  | NBN Co. PIT                                  |  | SUBSTATION  |
|  | CONTOUR 0.5m INTERVAL                   |  | WATER MAIN / STOP VALVE / HYDRANT / TIE   |  | STREETLIGHT / OPEN SPACE PEDESTRAIN LIGHTING |  | STREET TREES  |
|  | CONTOUR 0.1m INTERVAL                   |  | WATER MAIN (IRRIGATION)                   |  | ABOVE GROUND MINIPILLAR                      |  | GARAGE OFFSET FROM REAR BOUNDARY                    |
|  | RETAINING WALL                          |  | REINFORCED CONCRETE DRIVEWAY BY PURCHASER |  | IN GROUND MINIPILLAR                         |  | MANDATORY LOT CONTROL - WALL INDENT FOR WATER METER |
|  | SEWER MAINTENANCE ACCESS ROUTE REQUIRED |  | POTENTIALLY NOISE AFFECTED BLOCK          |  | FRONT FENCING AND WALLS BY DEVELOPER         |  |   |

### Block Disclosure Plan

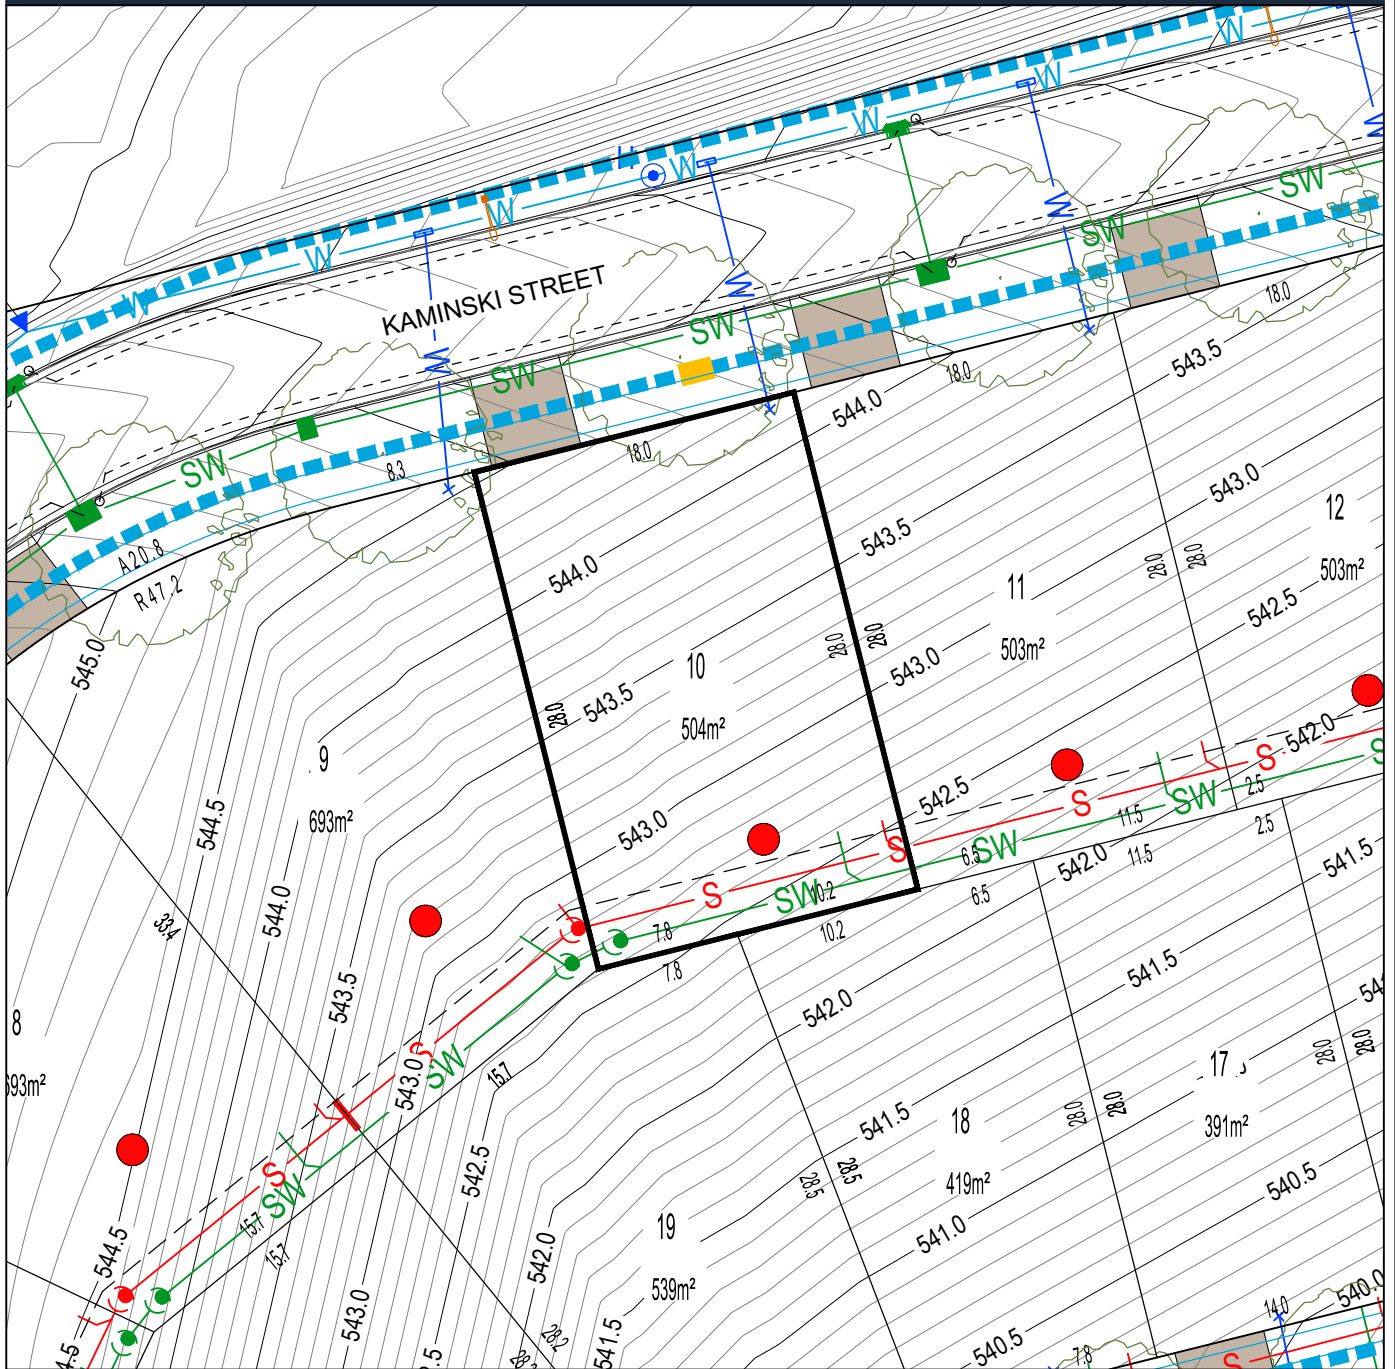


BLOCK LAYOUT - SCALE 1:400

ISSUE DATE: April 2023

#### LEGEND

|  |   |  |   |  |  |  |   |
|--|---|--|---|--|--|--|---|
|  | LOT BOUNDARY                            |  | SEWER MAIN / MANHOLE / TIE                |  | SERVICES TRENCH                              |  | WASTE COLLECTION POINT                              |
|  | EASEMENT                                |  | STORMWATER MAIN / SUMP / MANHOLE / TIE    |  | NBNCo. PIT                                   |  | SUBSTATION  |
|  | CONTOUR 0.5m INTERVAL                   |  | WATER MAIN / STOP VALVE / HYDRANT / TIE   |  | STREETLIGHT / OPEN SPACE PEDESTRAIN LIGHTING |  | STREET TREES  |
|  | CONTOUR 0.1m INTERVAL                   |  | WATER MAIN (IRRIGATION)                   |  | ABOVE GROUND MINIPILLAR                      |  | GARAGE OFFSET FROM REAR BOUNDARY                    |
|  | RETAINING WALL                          |  | REINFORCED CONCRETE DRIVEWAY BY PURCHASER |  | IN GROUND MINIPILLAR                         |  | MANDATORY LOT CONTROL - WALL INDENT FOR WATER METER |
|  | SEWER MAINTENANCE ACCESS ROUTE REQUIRED |  | POTENTIALLY NOISE AFFECTED BLOCK          |  | FRONT FENCING AND WALLS BY DEVELOPER         |  |   |

### Block Disclosure Plan

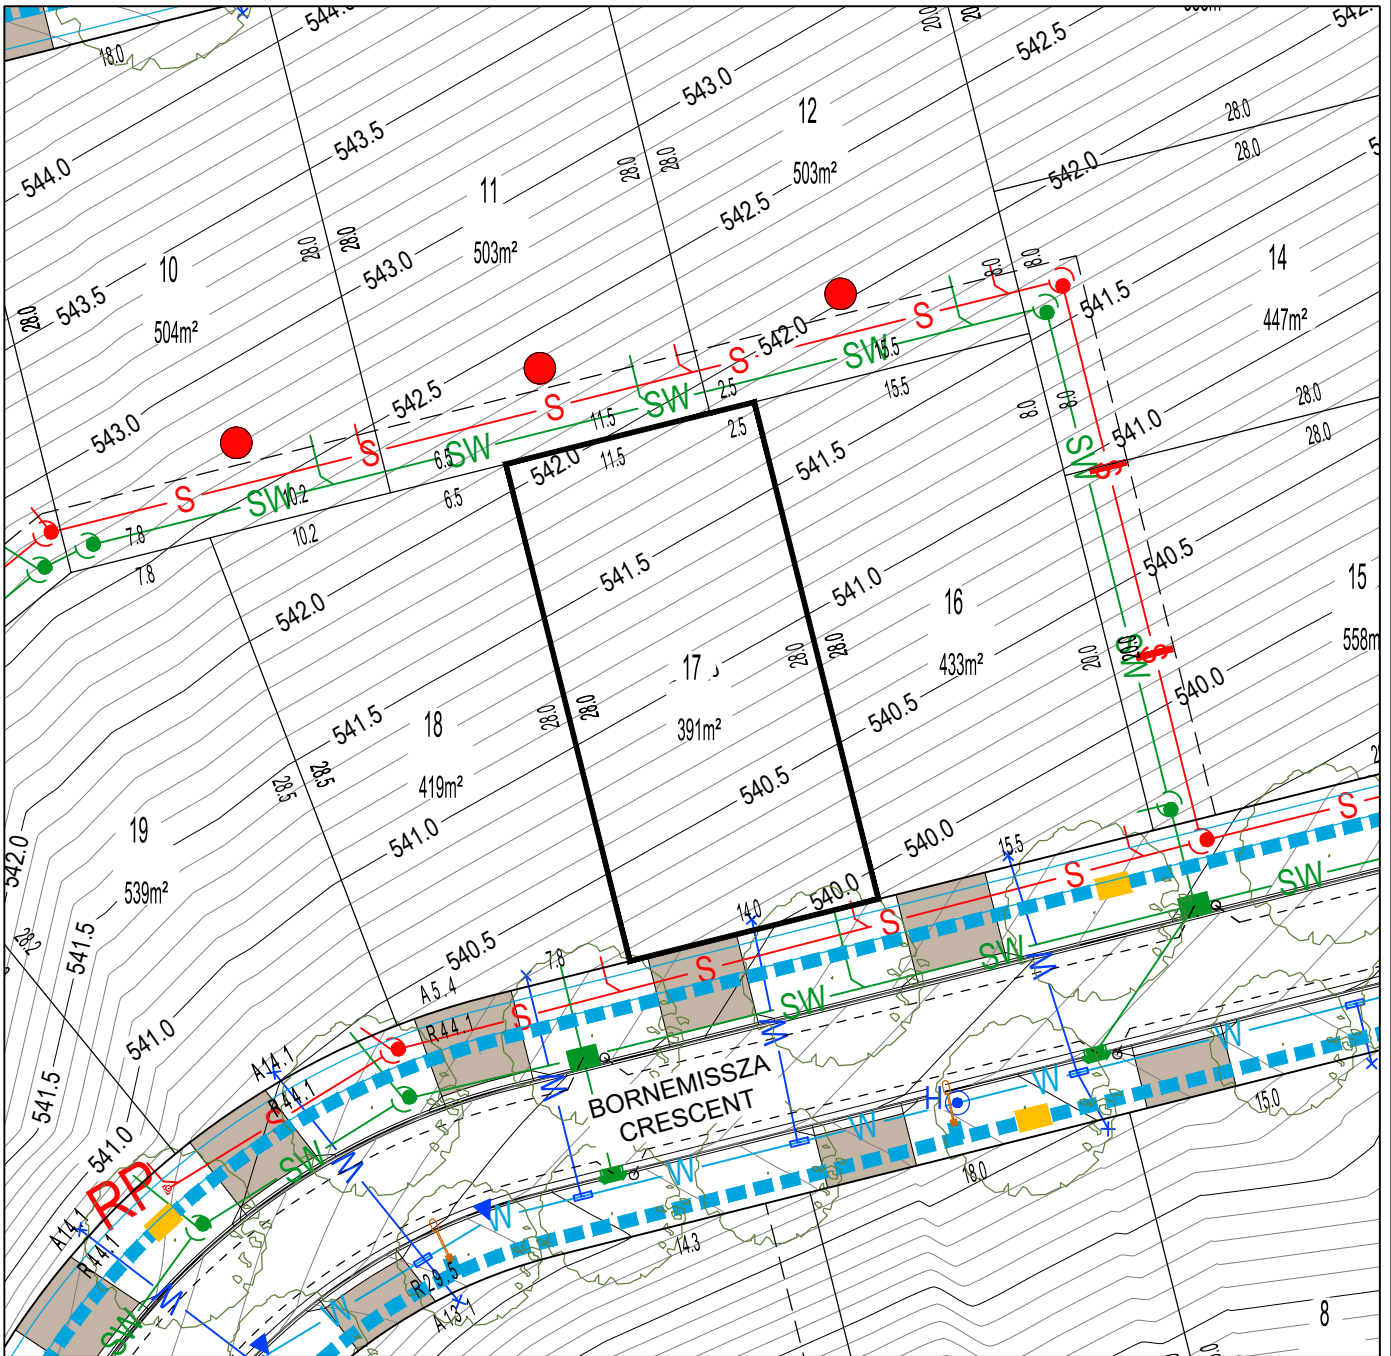

BLOCK LAYOUT - SCALE 1:400


ISSUE DATE: April 2023

#### LEGEND

|  |   |  |   |  |  |  |   |
|--|---|--|---|--|--|--|---|
|  | LOT BOUNDARY                            |  | SEWER MAIN / MANHOLE / TIE                |  | SERVICES TRENCH                              |  | WASTE COLLECTION POINT                              |
|  | EASEMENT                                |  | STORMWATER MAIN / SUMP / MANHOLE / TIE    |  | NBNCc. PIT                                   |  | SUBSTATION  |
|  | CONTOUR 0.5m INTERVAL                   |  | WATER MAIN / STOP VALVE / HYDRANT / TIE   |  | STREETLIGHT / OPEN SPACE PEDESTRAIN LIGHTING |  | STREET TREES  |
|  | CONTOUR 0.1m INTERVAL                   |  | WATER MAIN (IRRIGATION)                   |  | ABOVE GROUND MINIPILLAR                      |  | GARAGE OFFSET FROM REAR BOUNDARY                    |
|  | RETAINING WALL                          |  | REINFORCED CONCRETE DRIVEWAY BY PURCHASER |  | IN GROUND MINIPILLAR                         |  | MANDATORY LOT CONTROL - WALL INDENT FOR WATER METER |
|  | SEWER MAINTENANCE ACCESS ROUTE REQUIRED |  | POTENTIALLY NOISE AFFECTED BLOCK          |  | FRONT FENCING AND WALLS BY DEVELOPER         |  |   |

Disclaimer: All care has been taken in the preparation of this material. No responsibility is taken by the vendor for any errors or omissions, and details may be subject to change. All road designs, contours, block sizes, block dimensions, easements, services, ties and trees are subject to change.

### Block Disclosure Plan

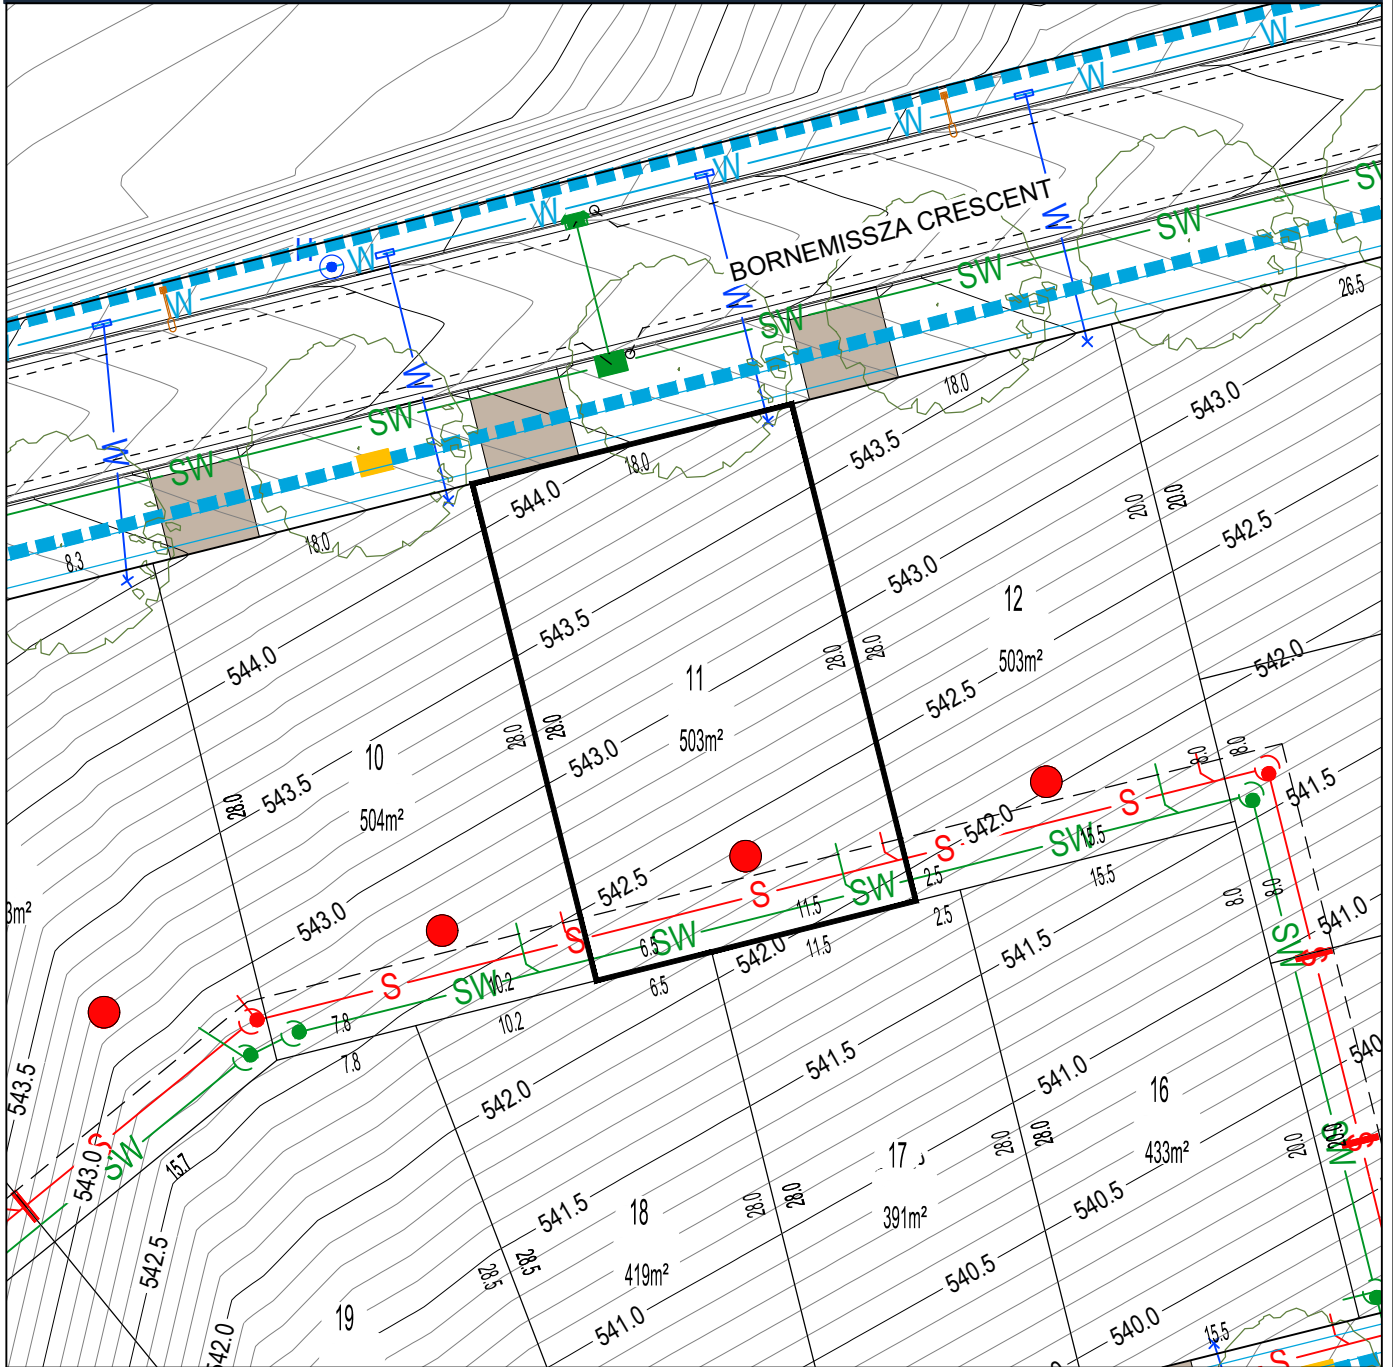


BLOCK LAYOUT - SCALE 1:400

ISSUE DATE: April 2023

#### LEGEND

|  |   |  |   |  |  |  |   |
|--|---|--|---|--|--|--|---|
|  | LOT BOUNDARY                            |  | SEWER MAIN / MANHOLE / TIE                |  | SERVICES TRENCH                              |  | WASTE COLLECTION POINT                              |
|  | EASEMENT                                |  | STORMWATER MAIN / SUMP / MANHOLE / TIE    |  | NBNC PIT                                     |  | SUBSTATION  |
|  | CONTOUR 0.5m INTERVAL                   |  | WATER MAIN / STOP VALVE / HYDRANT / TIE   |  | STREETLIGHT / OPEN SPACE PEDESTRAIN LIGHTING |  | STREET TREES  |
|  | CONTOUR 0.1m INTERVAL                   |  | WATER MAIN (IRRIGATION)                   |  | ABOVE GROUND MINIPILLAR                      |  | GARAGE OFFSET FROM REAR BOUNDARY                    |
|  | RETAINING WALL                          |  | REINFORCED CONCRETE DRIVEWAY BY PURCHASER |  | IN GROUND MINIPILLAR                         |  | MANDATORY LOT CONTROL - WALL INDENT FOR WATER METER |
|  | SEWER MAINTENANCE ACCESS ROUTE REQUIRED |  | POTENTIALLY NOISE AFFECTED BLOCK          |  | FRONT FENCING AND WALLS BY DEVELOPER         |  |   |

### Block Disclosure Plan

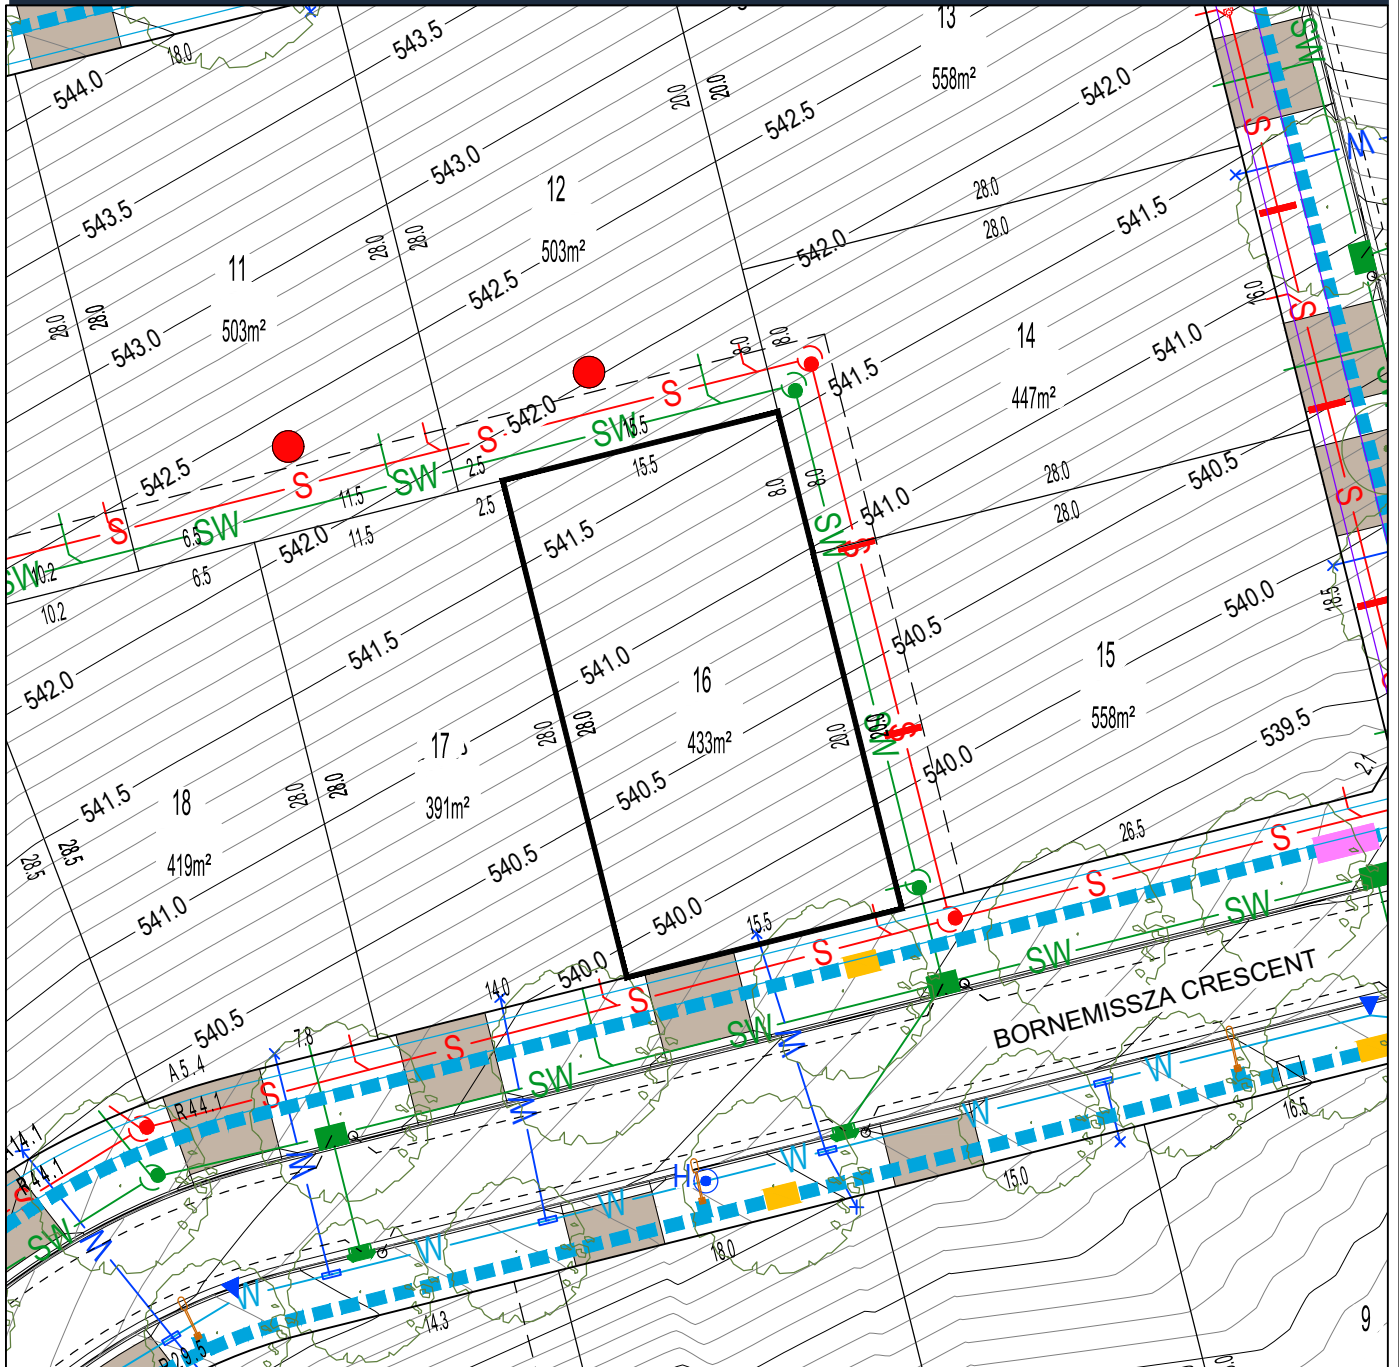

BLOCK LAYOUT - SCALE 1:400


ISSUE DATE: April 2023

#### LEGEND

|  |   |  |   |  |  |  |   |
|--|---|--|---|--|--|--|---|
|  | LOT BOUNDARY                            |  | SEWER MAIN / MANHOLE / TIE                |  | SERVICES TRENCH                              |  | WASTE COLLECTION POINT                              |
|  | EASEMENT                                |  | STORMWATER MAIN / SUMP / MANHOLE / TIE    |  | NBNC PIT                                     |  | SUBSTATION  |
|  | CONTOUR 0.5m INTERVAL                   |  | WATER MAIN / STOP VALVE / HYDRANT / TIE   |  | STREETLIGHT / OPEN SPACE PEDESTRAIN LIGHTING |  | STREET TREES  |
|  | CONTOUR 0.1m INTERVAL                   |  | WATER MAIN (IRRIGATION)                   |  | ABOVE GROUND MINIPILLAR                      |  | GARAGE OFFSET FROM REAR BOUNDARY                    |
|  | RETAINING WALL                          |  | REINFORCED CONCRETE DRIVEWAY BY PURCHASER |  | IN GROUND MINIPILLAR                         |  | MANDATORY LOT CONTROL - WALL INDENT FOR WATER METER |
|  | SEWER MAINTENANCE ACCESS ROUTE REQUIRED |  | POTENTIALLY NOISE AFFECTED BLOCK          |  | FRONT FENCING AND WALLS BY DEVELOPER         |  |   |



### Block Disclosure Plan

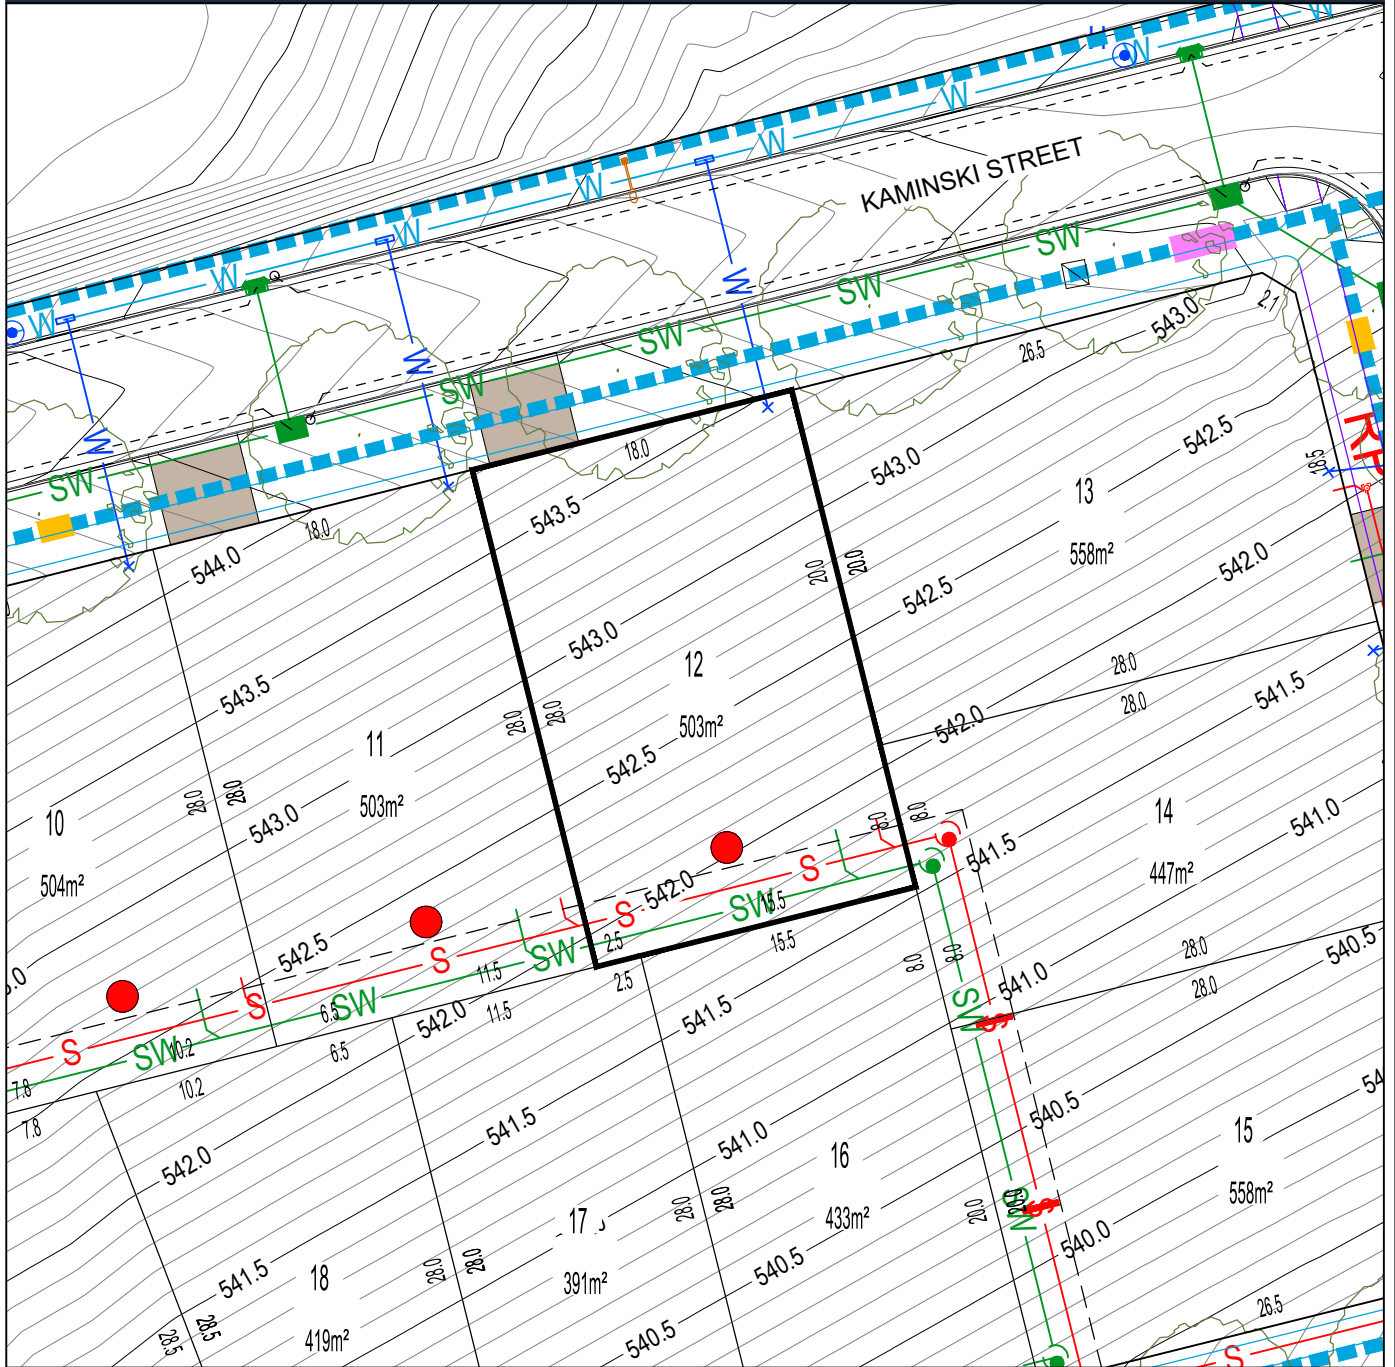


BLOCK LAYOUT - SCALE 1:400

ISSUE DATE: April 2023

#### LEGEND

|  |   |  |   |  |  |  |   |
|--|---|--|---|--|--|--|---|
|  | LOT BOUNDARY                            |  | SEWER MAIN / MANHOLE / TIE                |  | SERVICES TRENCH                              |  | WASTE COLLECTION POINT                              |
|  | EASEMENT                                |  | STORMWATER MAIN / SUMP / MANHOLE / TIE    |  | NBNC PIT                                     |  | SUBSTATION  |
|  | CONTOUR 0.5m INTERVAL                   |  | WATER MAIN / STOP VALVE / HYDRANT / TIE   |  | STREETLIGHT / OPEN SPACE PEDESTRIAN LIGHTING |  | STREET TREES  |
|  | CONTOUR 0.1m INTERVAL                   |  | WATER MAIN (IRRIGATION)                   |  | ABOVE GROUND MINIPILLAR                      |  | GARAGE OFFSET FROM REAR BOUNDARY                    |
|  | RETAINING WALL                          |  | REINFORCED CONCRETE DRIVEWAY BY PURCHASER |  | IN GROUND MINIPILLAR                         |  | MANDATORY LOT CONTROL - WALL INDENT FOR WATER METER |
|  | SEWER MAINTENANCE ACCESS ROUTE REQUIRED |  | POTENTIALLY NOISE AFFECTED BLOCK          |  | FRONT FENCING AND WALLS BY DEVELOPER         |  |   |

### Block Disclosure Plan

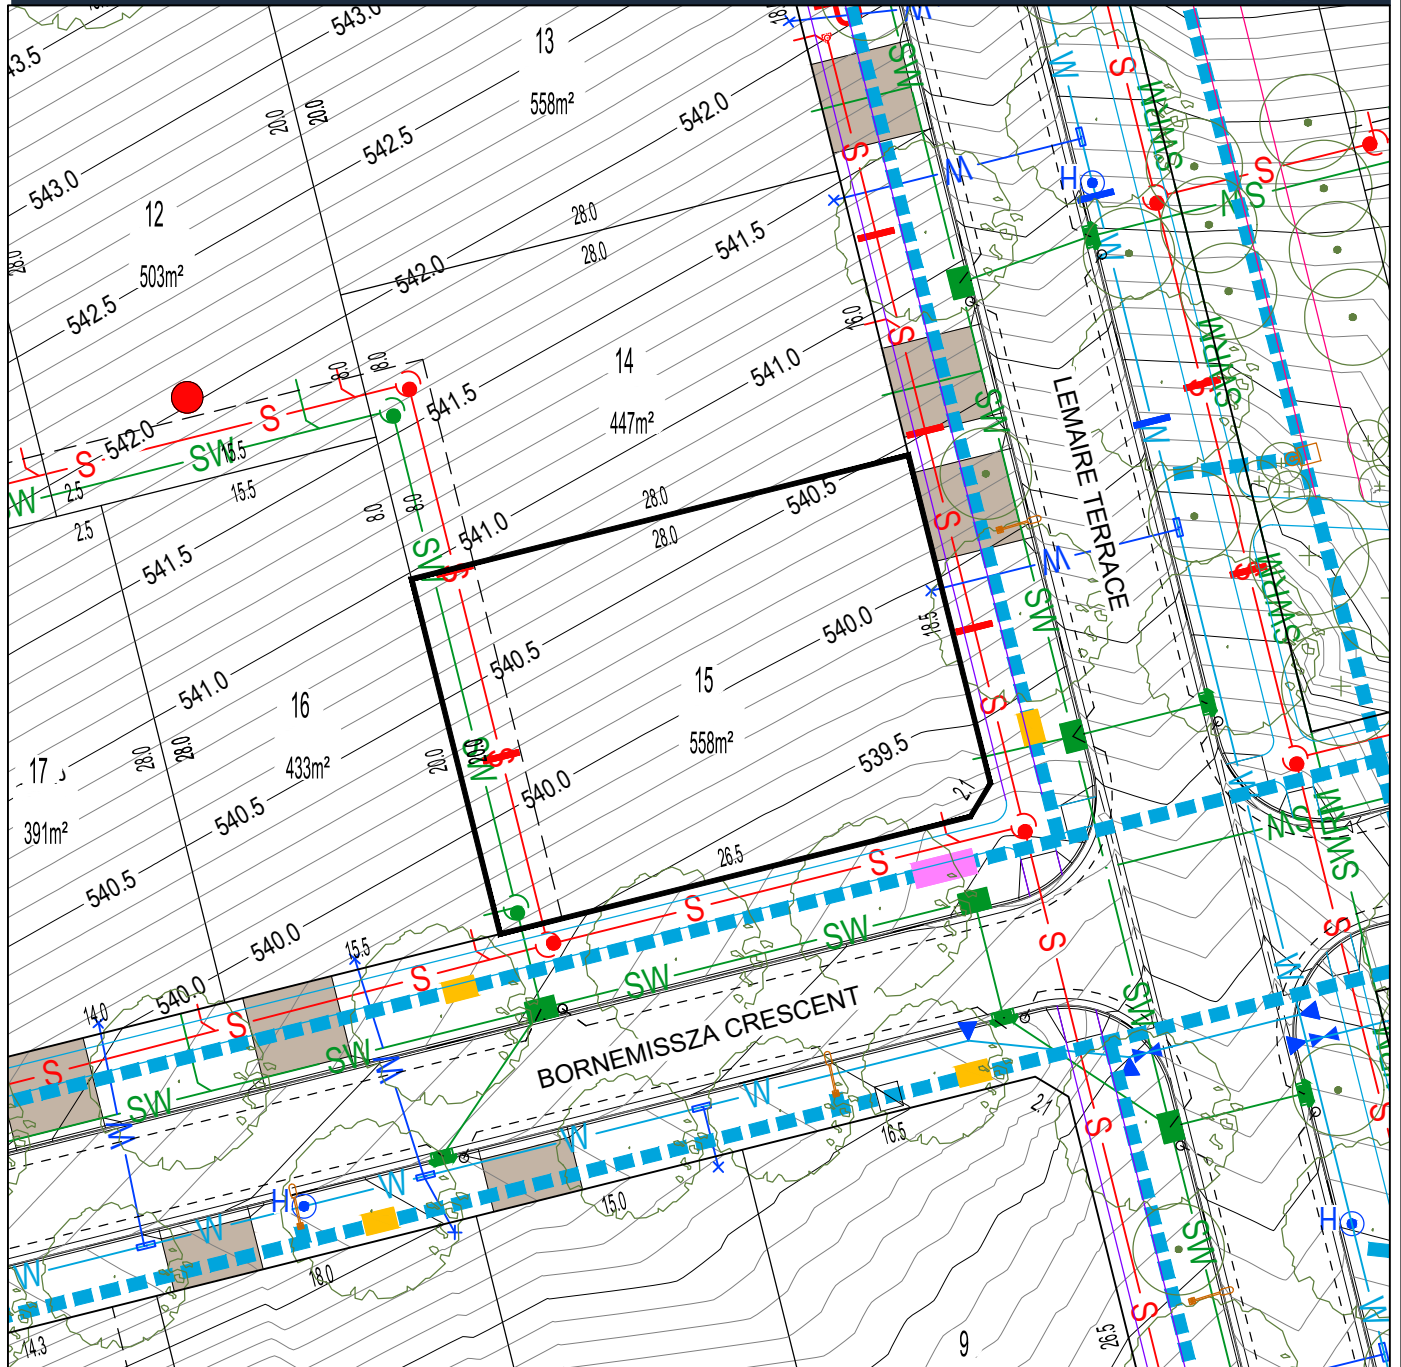


BLOCK LAYOUT - SCALE 1:400

ISSUE DATE: April 2023

#### LEGEND

|  |   |  |   |  |  |  |   |
|--|---|--|---|--|--|--|---|
|  | LOT BOUNDARY                            |  | SEWER MAIN / MANHOLE / TIE                |  | SERVICES TRENCH                              |  | WASTE COLLECTION POINT                              |
|  | EASEMENT                                |  | STORMWATER MAIN / SUMP / MANHOLE / TIE    |  | NBNCc PIT                                    |  | SUBSTATION  |
|  | CONTOUR 0.5m INTERVAL                   |  | WATER MAIN / STOP VALVE / HYDRANT / TIE   |  | STREETLIGHT / OPEN SPACE PEDESTRAIN LIGHTING |  | STREET TREES  |
|  | CONTOUR 0.1m INTERVAL                   |  | WATER MAIN (IRRIGATION)                   |  | ABOVE GROUND MINIPILLAR                      |  | GARAGE OFFSET FROM REAR BOUNDARY                    |
|  | RETAINING WALL                          |  | REINFORCED CONCRETE DRIVEWAY BY PURCHASER |  | IN GROUND MINIPILLAR                         |  | MANDATORY LOT CONTROL - WALL INDENT FOR WATER METER |
|  | SEWER MAINTENANCE ACCESS ROUTE REQUIRED |  | POTENTIALLY NOISE AFFECTED BLOCK          |  | FRONT FENCING AND WALLS BY DEVELOPER         |  |   |

### Block Disclosure Plan

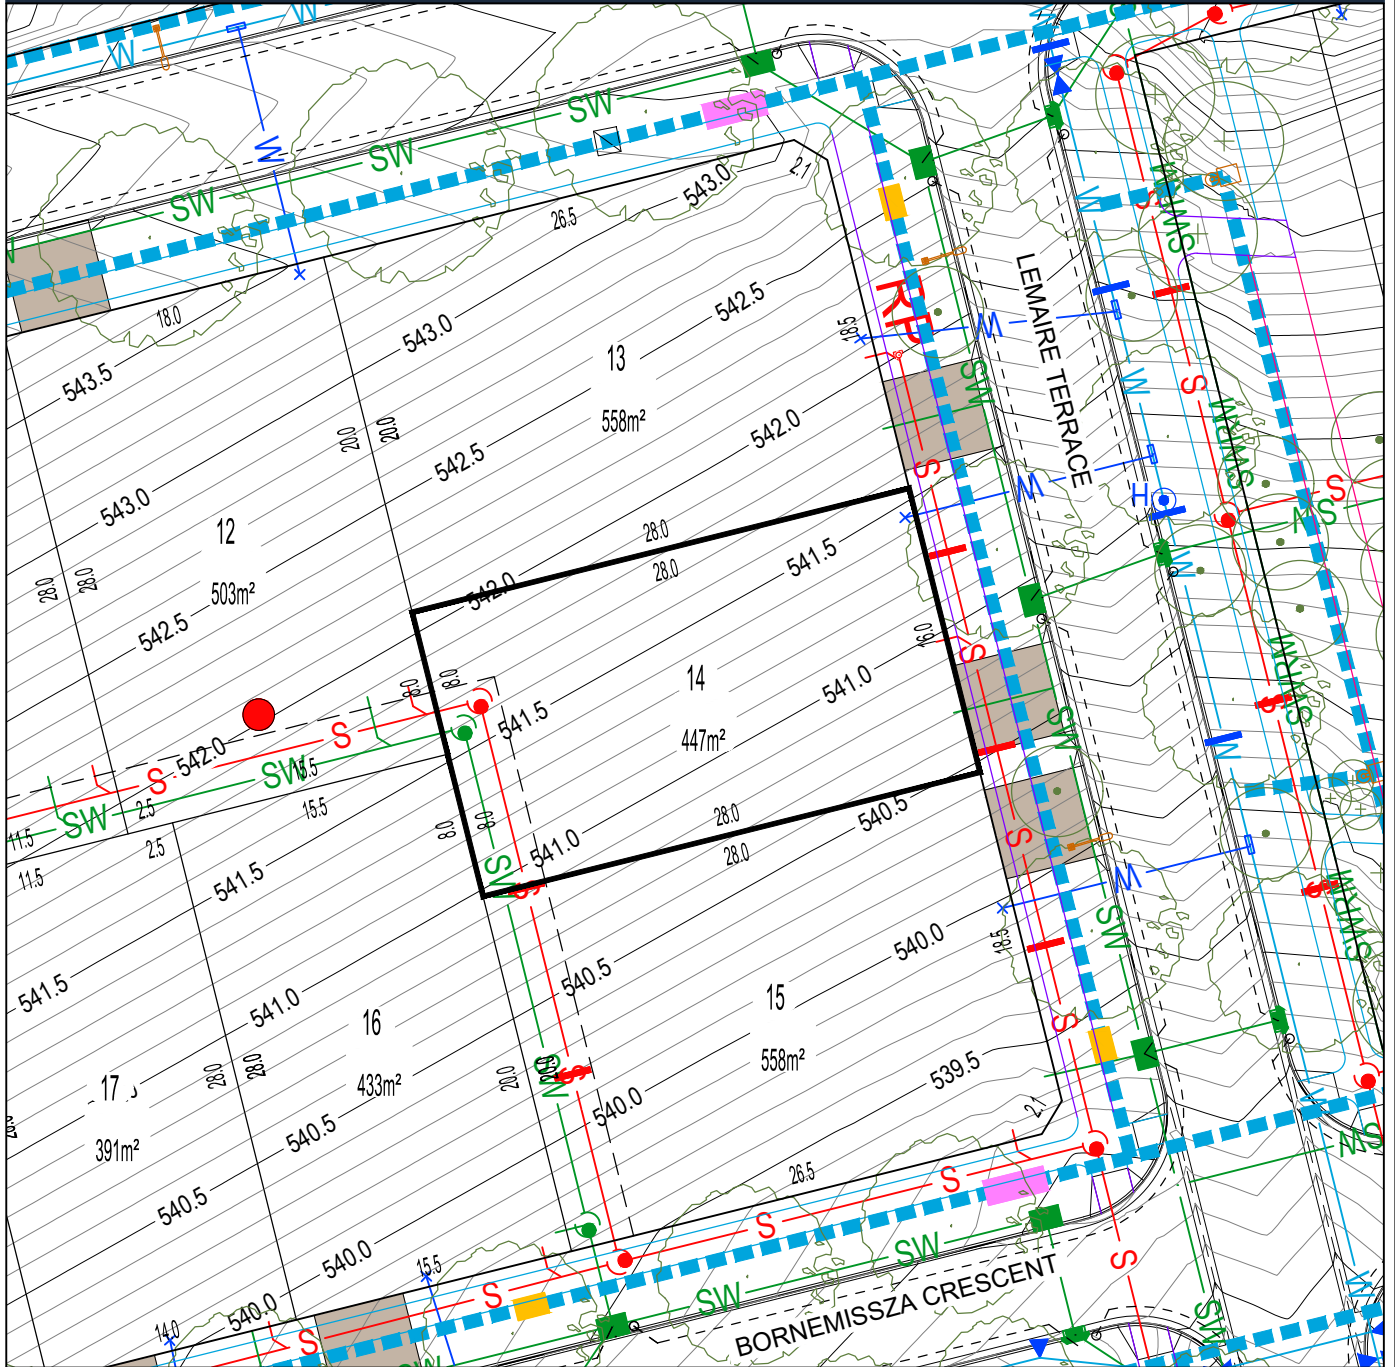

BLOCK LAYOUT - SCALE 1:400

ISSUE DATE: April 2023

#### LEGEND

|  |   |  |   |  |  |  |   |
|--|---|--|---|--|--|--|---|
|  | LOT BOUNDARY                            |  | SEWER MAIN / MANHOLE / TIE                |  | SERVICES TRENCH                              |  | WASTE COLLECTION POINT                              |
|  | EASEMENT                                |  | STORMWATER MAIN / SUMP / MANHOLE / TIE    |  | NBNCc. PIT                                   |  | SUBSTATION  |
|  | CONTOUR 0.5m INTERVAL                   |  | WATER MAIN / STOP VALVE / HYDRANT / TIE   |  | STREETLIGHT / OPEN SPACE PEDESTRAIN LIGHTING |  | STREET TREES  |
|  | CONTOUR 0.1m INTERVAL                   |  | WATER MAIN (IRRIGATION)                   |  | ABOVE GROUND MINIPILLAR                      |  | GARAGE OFFSET FROM REAR BOUNDARY                    |
|  | RETAINING WALL                          |  | REINFORCED CONCRETE DRIVEWAY BY PURCHASER |  | IN GROUND MINIPILLAR                         |  | MANDATORY LOT CONTROL - WALL INDENT FOR WATER METER |
|  | SEWER MAINTENANCE ACCESS ROUTE REQUIRED |  | POTENTIALLY NOISE AFFECTED BLOCK          |  | FRONT FENCING AND WALLS BY DEVELOPER         |  |   |