


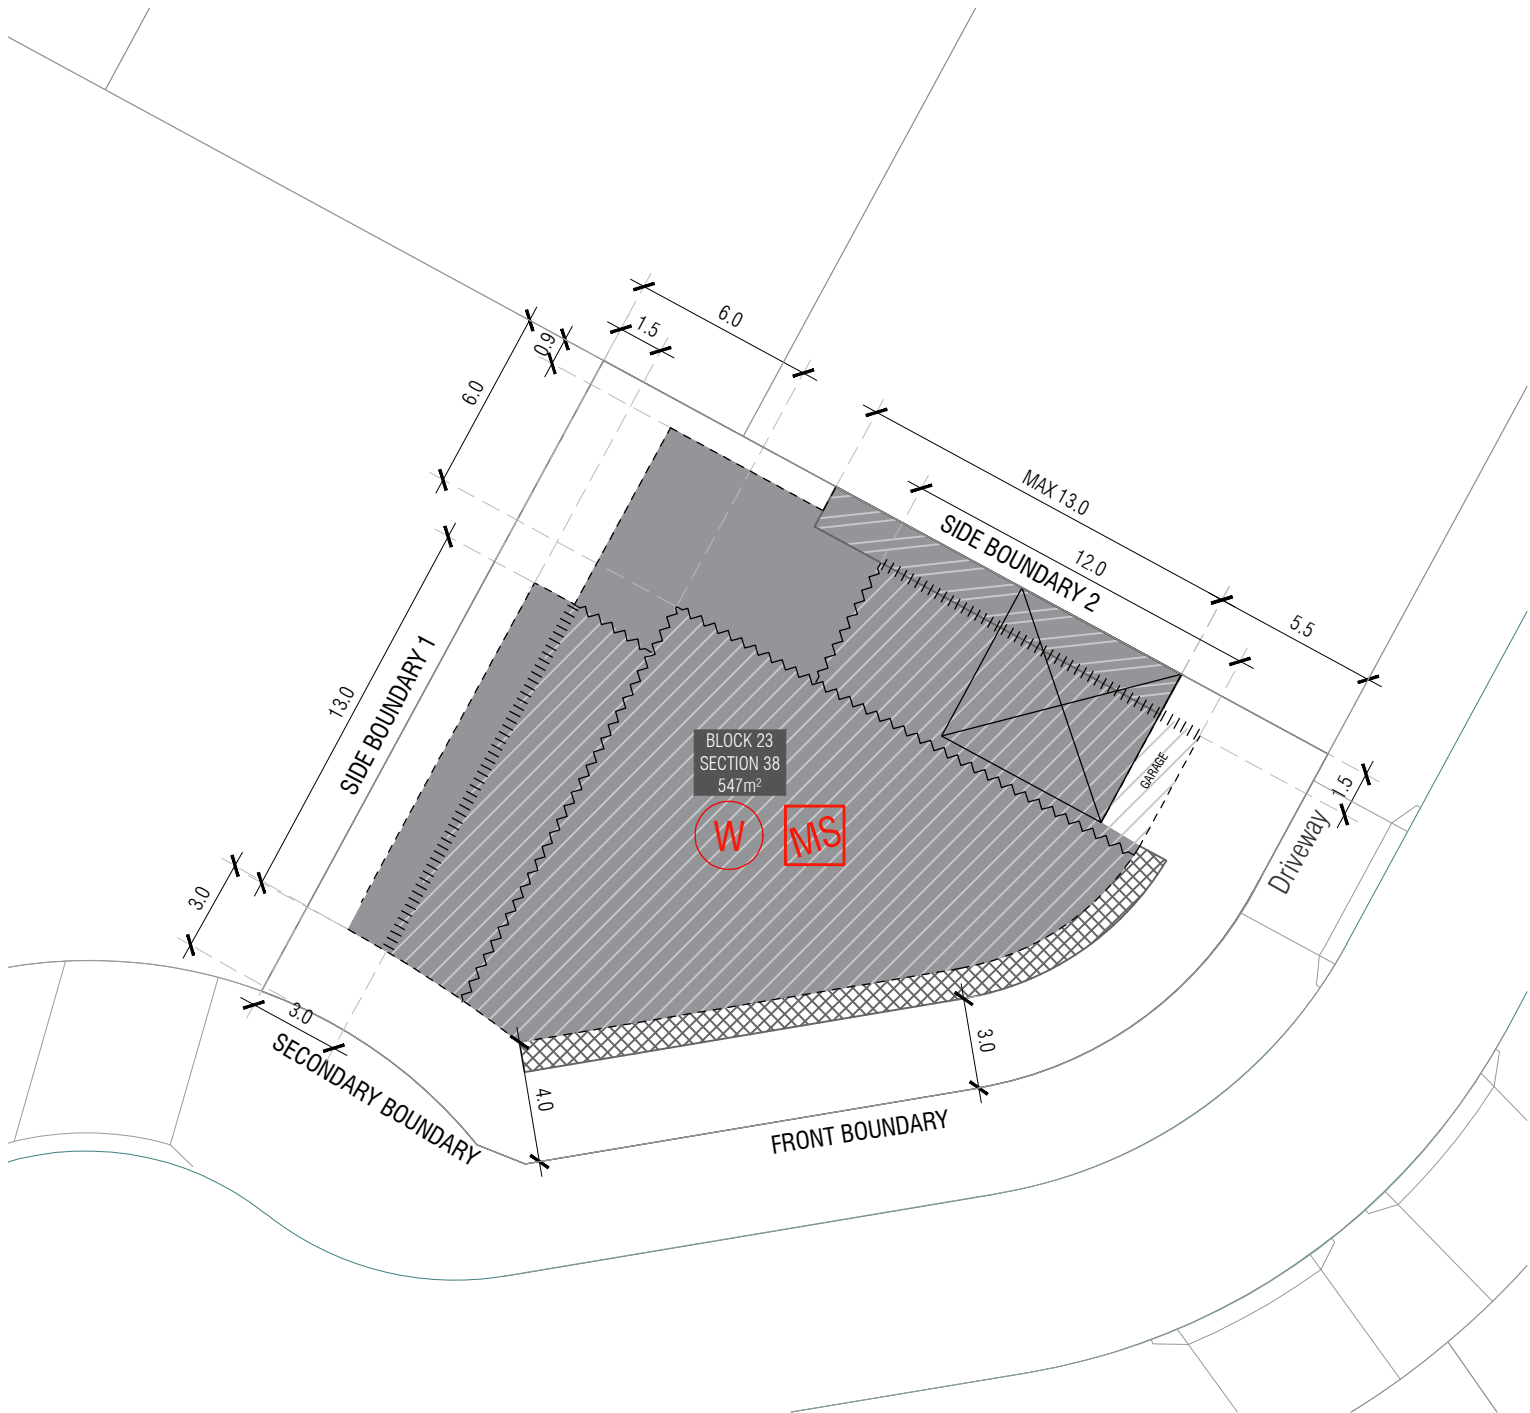

### KEY MAP

SITE LOCATION

Strathmain Stage 2  
Conservation Edge

### LEGEND

Block Boundary

Garage Location

Boundary Defined by SDHDC

Water tank requirements

| BLOCK SIZE (M²) | MANDATORY MINIMUM TANK SIZE (L) |
|-----------------|---------------------------------|
| 251 ≤ 350       | 2,000                           |
| 351 ≤ 599       | 4,000                           |
| 600 ≤ 800       | 8,000                           |
| > 801           | 10,000                          |

Blocks 500sqm < 550sqm subject to mid size block provisions by Belconnen District Declaration

### MINIMUM BOUNDARY SETBACKS

Front, Side and Rear Setbacks:  
Refer to Planning (Exempt Development) - SDHDCD

Garage / External Wall Setback  
Refer to Planning (Exempt Development) - SDHDCD

Articulation Elements (Articulation Zone)  
Refer to Planning (Exempt Development) - SDHDCD

### INDICATIVE BUILDING FOOTPRINTS

(based on min. building setbacks. This does not take into account site coverage or building envelopes)

Lower Floor Level

Upper Floor Level

Upper Floor Level - Side and Rear Boundary - Screened

Upper Floor Level - Side and Rear Boundary - Unscreened

### BLOCK INFORMATION

|                |                     |
|----------------|---------------------|
| STAGE          | 1C                  |
| ZONE           | RZ1                 |
| SECTION        | 38                  |
| BLOCK          | 23                  |
| CLASSIFICATION | MIDSIZE/LARGE BLOCK |
| HOUSING TYPE   | SINGLE DWELLING     |

| REV | DRAWN | CHECKED | APPROVED | DATE     |
|-----|-------|---------|----------|----------|
| D   | EC    | JM      | JM       | 06/05/25 |

DO NOT SCALE OFF DRAWINGS. DIMENSIONS ARE IN METRES.


INFORMATION ON THIS PLAN IS TO BE USED AS A GUIDE ONLY FOR THE DESIGN PROCESS. APPROVED EDP PLANNING CONTROLS NEED TO BE CHECKED AGAINST DISTRICT DECLARATION/SPECIFICATION. PLANS TO BE READ IN CONJUNCTION WITH BLOCK DISCLOSURE PLANS AND THE GINNINDERRY DESIGN REQUIREMENTS TO CONFIRM ALL CURRENT CONTROLS PERTAINING TO YOUR BLOCK.

SCALE

1:250 @A4

### BLOCK PLANNING CONTROLS

### BUILDING & SITING CONTROLS PLAN

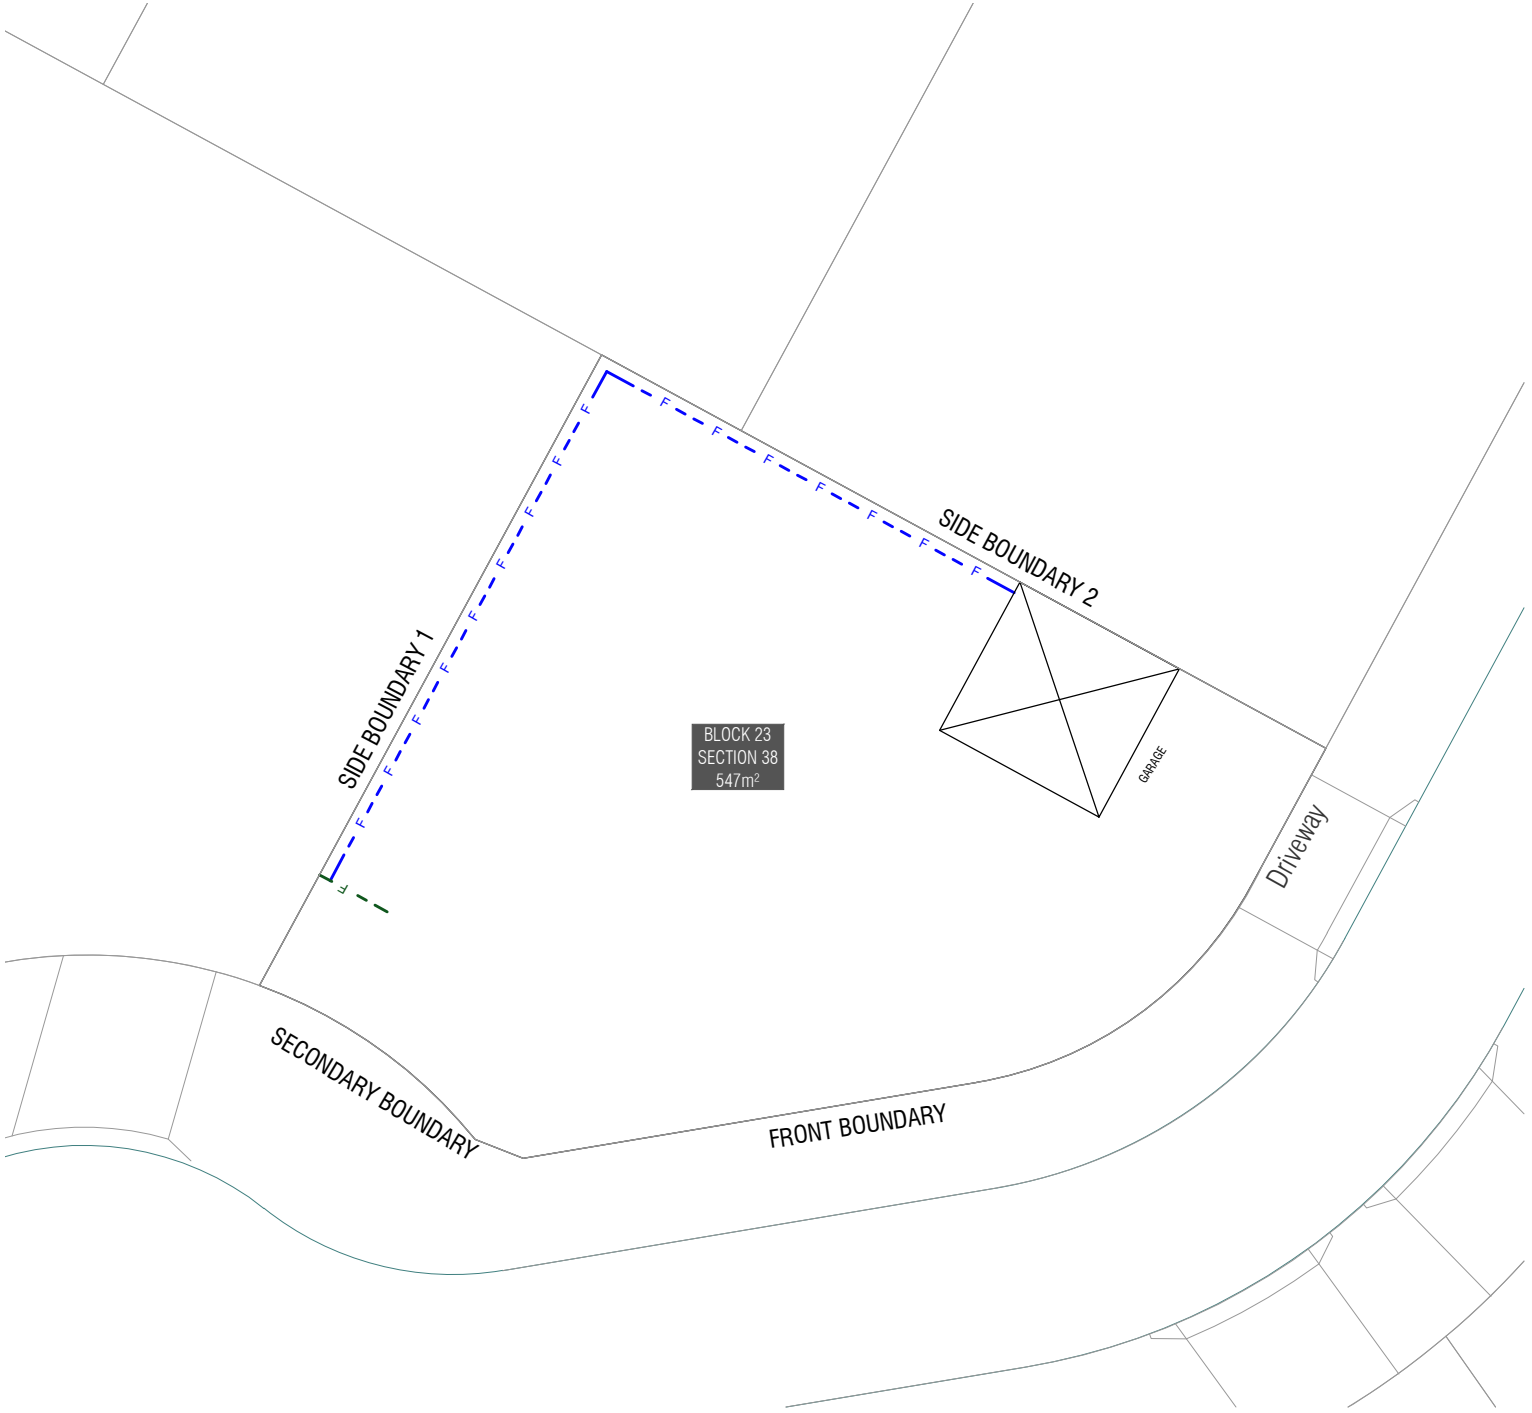

### KEY MAP

SITE LOCATION

### LEGEND

Block Boundary

Garage Location

BOUNDARY

Boundary Defined by SDHDC

### BOUNDARY FENCING

**Side, Rear Fencing**  
Maximum height 1.8m from NGL | Minimum setback 0m (100%) | **Min 1m behind the front building line**  
**Construction and Finish**  
Inter-allotment fencing to be max 1.8m high timber paling fencing or lapped and capped timber paling fencing. If Colorbond is used, the profile must be Neetascreen or Miniscreen and colour "Jasper". Refer to Ginninderry Housing Design Requirements (Macnamara)

**Street facing side gate/fence**  
Maximum height 1.8m | **Min 1m behind the front building line**  
**Construction and Finish**  
To be open form (min 10mm gaps) either treated hardwood, powder coated aluminum. Refer to Ginninderry Housing Design Requirements (Macnamara)

| BLOCK INFORMATION |                     |
|-------------------|---------------------|
| STAGE             | 1C                  |
| ZONE              | RZ1                 |
| SECTION           | 38                  |
| BLOCK             | 23                  |
| CLASSIFICATION    | MIDSIZE/LARGE BLOCK |
| HOUSING TYPE      | SINGLE DWELLING     |

| REV   | DRAWN | CHECKED | APPROVED | DATE     |
|---|-------|---------|----------|----------|
| D   | EC    | JM      | JM       | 22/04/25 |
| DO NOT SCALE OFF DRAWINGS. DIMENSIONS ARE IN METRES.   |       |         |          |          |
| INFORMATION ON THIS PLAN IS TO BE USED AS A GUIDE ONLY FOR THE DESIGN PROCESS. APPROVED EDP PLANNING CONTROLS NEED TO BE CHECKED AGAINST DISTRICT DECLARATION/SPECIFICATION. PLANS TO BE READ IN CONJUNCTION WITH BLOCK DISCLOSURE PLANS AND THE GINNINDERRY DESIGN REQUIREMENTS TO CONFIRM ALL CURRENT CONTROLS PERTAINING TO YOUR BLOCK. |       |         |          |          |

SCALE

1:250 @A4

BLOCK PLANNING CONTROLS

FENCING CONTROLS PLAN