

### KEY MAP

SITE LOCATION

### LEGEND

Block Boundary

Garage Location

**BOUNDARY**  
Boundary Defined by SDHDC

**Water tank requirements**  

BLOCK SIZE (M²)	MANDATORY MINIMUM TANK SIZE (L)
251 ≤ 350	2,000
351 ≤ 599	4,000
600 ≤ 800	8,000
> 801	10,000

Easement

Min 1.8m clear Sewer Maintenance Access Route  
Required *Refer Block Details Plan and ICON building requirements*

### MINIMUM BOUNDARY SETBACKS

----- Front, Side and Rear Setbacks:  
*Refer to Planning (Exempt Development) - SDHDCD*

Garage / External Wall Setback  
*Refer to Planning (Exempt Development) - SDHDCD*

### INDICATIVE BUILDING FOOTPRINTS

(based on min. building setbacks. This does not take into account site coverage or building envelopes)

Lower Floor Level    Upper Floor Level

||||| Upper Floor Level - Side and Rear Boundary - Screened  
~~~~~ Upper Floor Level - Side and Rear Boundary - Unscreened

### BLOCK INFORMATION

|                |                 |
|----------------|-----------------|
| STAGE          | 1C              |
| ZONE           | RZ1             |
| SECTION        | 38              |
| BLOCK          | 30              |
| CLASSIFICATION | LARGE BLOCK     |
| HOUSING TYPE   | SINGLE DWELLING |

| REV | DRAWN | CHECKED | APPROVED | DATE     |
|-----|-------|---------|----------|----------|
| D   | EC    | JM      | JM       |          |
|     |       |         |          | 28/04/25 |


DO NOT SCALE OFF DRAWINGS. DIMENSIONS ARE IN METRES.

INFORMATION ON THIS PLAN IS TO BE USED AS A GUIDE ONLY FOR THE DESIGN PROCESS. APPROVED EDP PLANNING CONTROLS NEED TO BE CHECKED AGAINST DISTRICT DECLARATION/SPECIFICATION. PLANS TO BE READ IN CONJUNCTION WITH BLOCK DISCLOSURE PLANS AND THE GINNINDERRY DESIGN REQUIREMENTS TO CONFIRM ALL CURRENT CONTROLS PERTAINING TO YOUR BLOCK.

SCALE  
1:250 @A4

### BLOCK PLANNING CONTROLS

### BUILDING & SITING CONTROLS PLAN

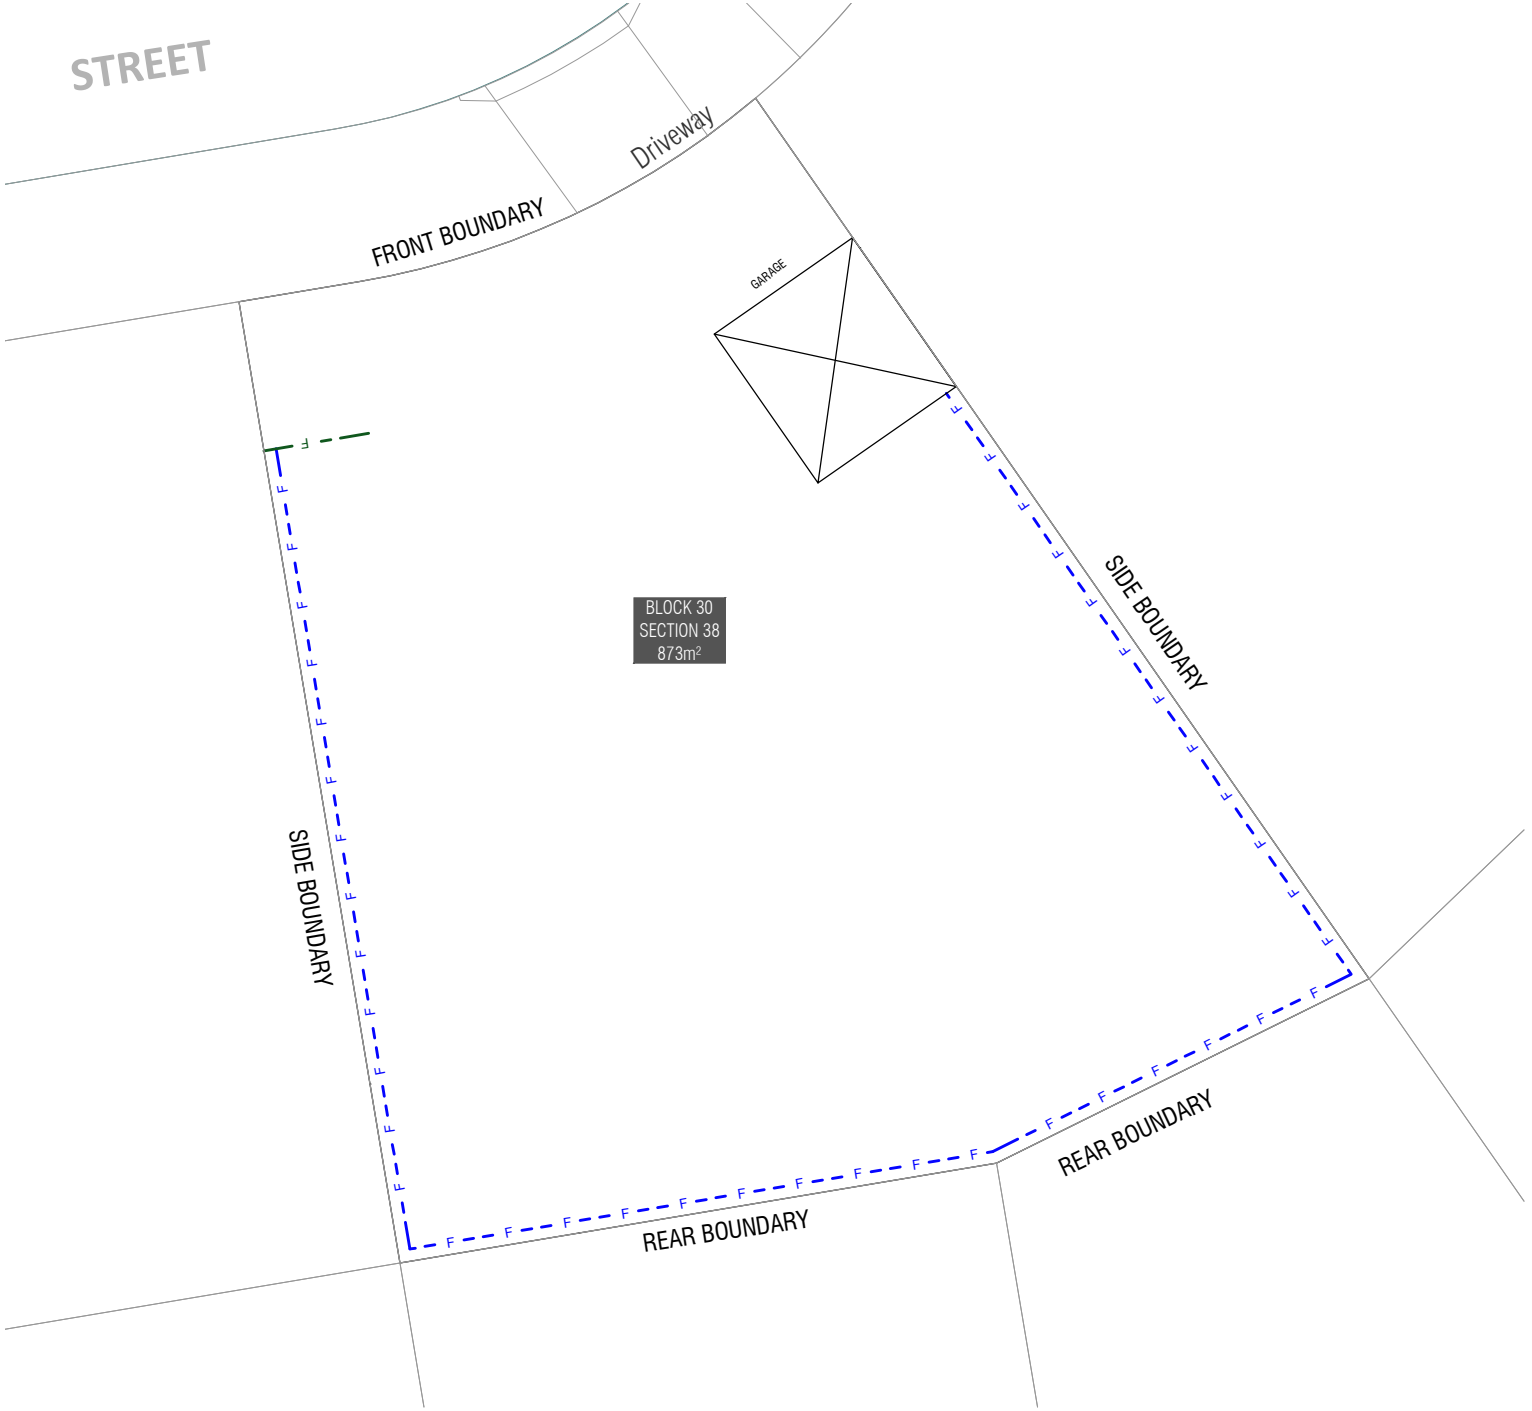

### KEY MAP

SITE LOCATION

### LEGEND

Block Boundary

Garage Location

BOUNDARY  
Boundary Defined by SDHDC

### BOUNDARY FENCING

**Side, Rear Fencing**  
Maximum height 1.8m from NGL | Minimum setback 0m (100%) | **Min 1m behind the front building line**  
**Construction and Finish**  
Inter-allotment fencing to be max 1.8m high timber paling fencing or lapped and capped timber paling fencing. If Colorbond is used, the profile must be Neetascreen or Miniscreen and colour "Jasper". Refer to Ginninderry Housing Design Requirements (Macnamara)

**Street facing side gate/fence**  
Maximum height 1.8m | **Min 1m behind the front building line**  
**Construction and Finish**  
To be open form (min 10mm gaps) either treated hardwood, powder coated aluminum. Refer to Ginninderry Housing Design Requirements (Macnamara)

| BLOCK INFORMATION |                 |
|-------------------|-----------------|
| STAGE             | 1C              |
| ZONE              | RZ1             |
| SECTION           | 38              |
| BLOCK             | 30              |
| CLASSIFICATION    | LARGE BLOCK     |
| HOUSING TYPE      | SINGLE DWELLING |

| REV   | DRAWN | CHECKED | APPROVED | DATE     |
|---|-------|---------|----------|----------|
| D   | EC    | JM      | JM       | 28/04/25 |
| DO NOT SCALE OFF DRAWINGS. DIMENSIONS ARE IN METRES.   |       |         |          |          |
| INFORMATION ON THIS PLAN IS TO BE USED AS A GUIDE ONLY FOR THE DESIGN PROCESS. APPROVED EDP PLANNING CONTROLS NEED TO BE CHECKED AGAINST DISTRICT DECLARATION/SPECIFICATION. PLANS TO BE READ IN CONJUNCTION WITH BLOCK DISCLOSURE PLANS AND THE GINNINDERRY DESIGN REQUIREMENTS TO CONFIRM ALL CURRENT CONTROLS PERTAINING TO YOUR BLOCK. |       |         |          |          |

SCALE  
1:250 @A4

## Ginninderry

BLOCK PLANNING CONTROLS  
FENCING CONTROLS PLAN