


Block Planning Controls Plan


Strathnairn

Stage 16

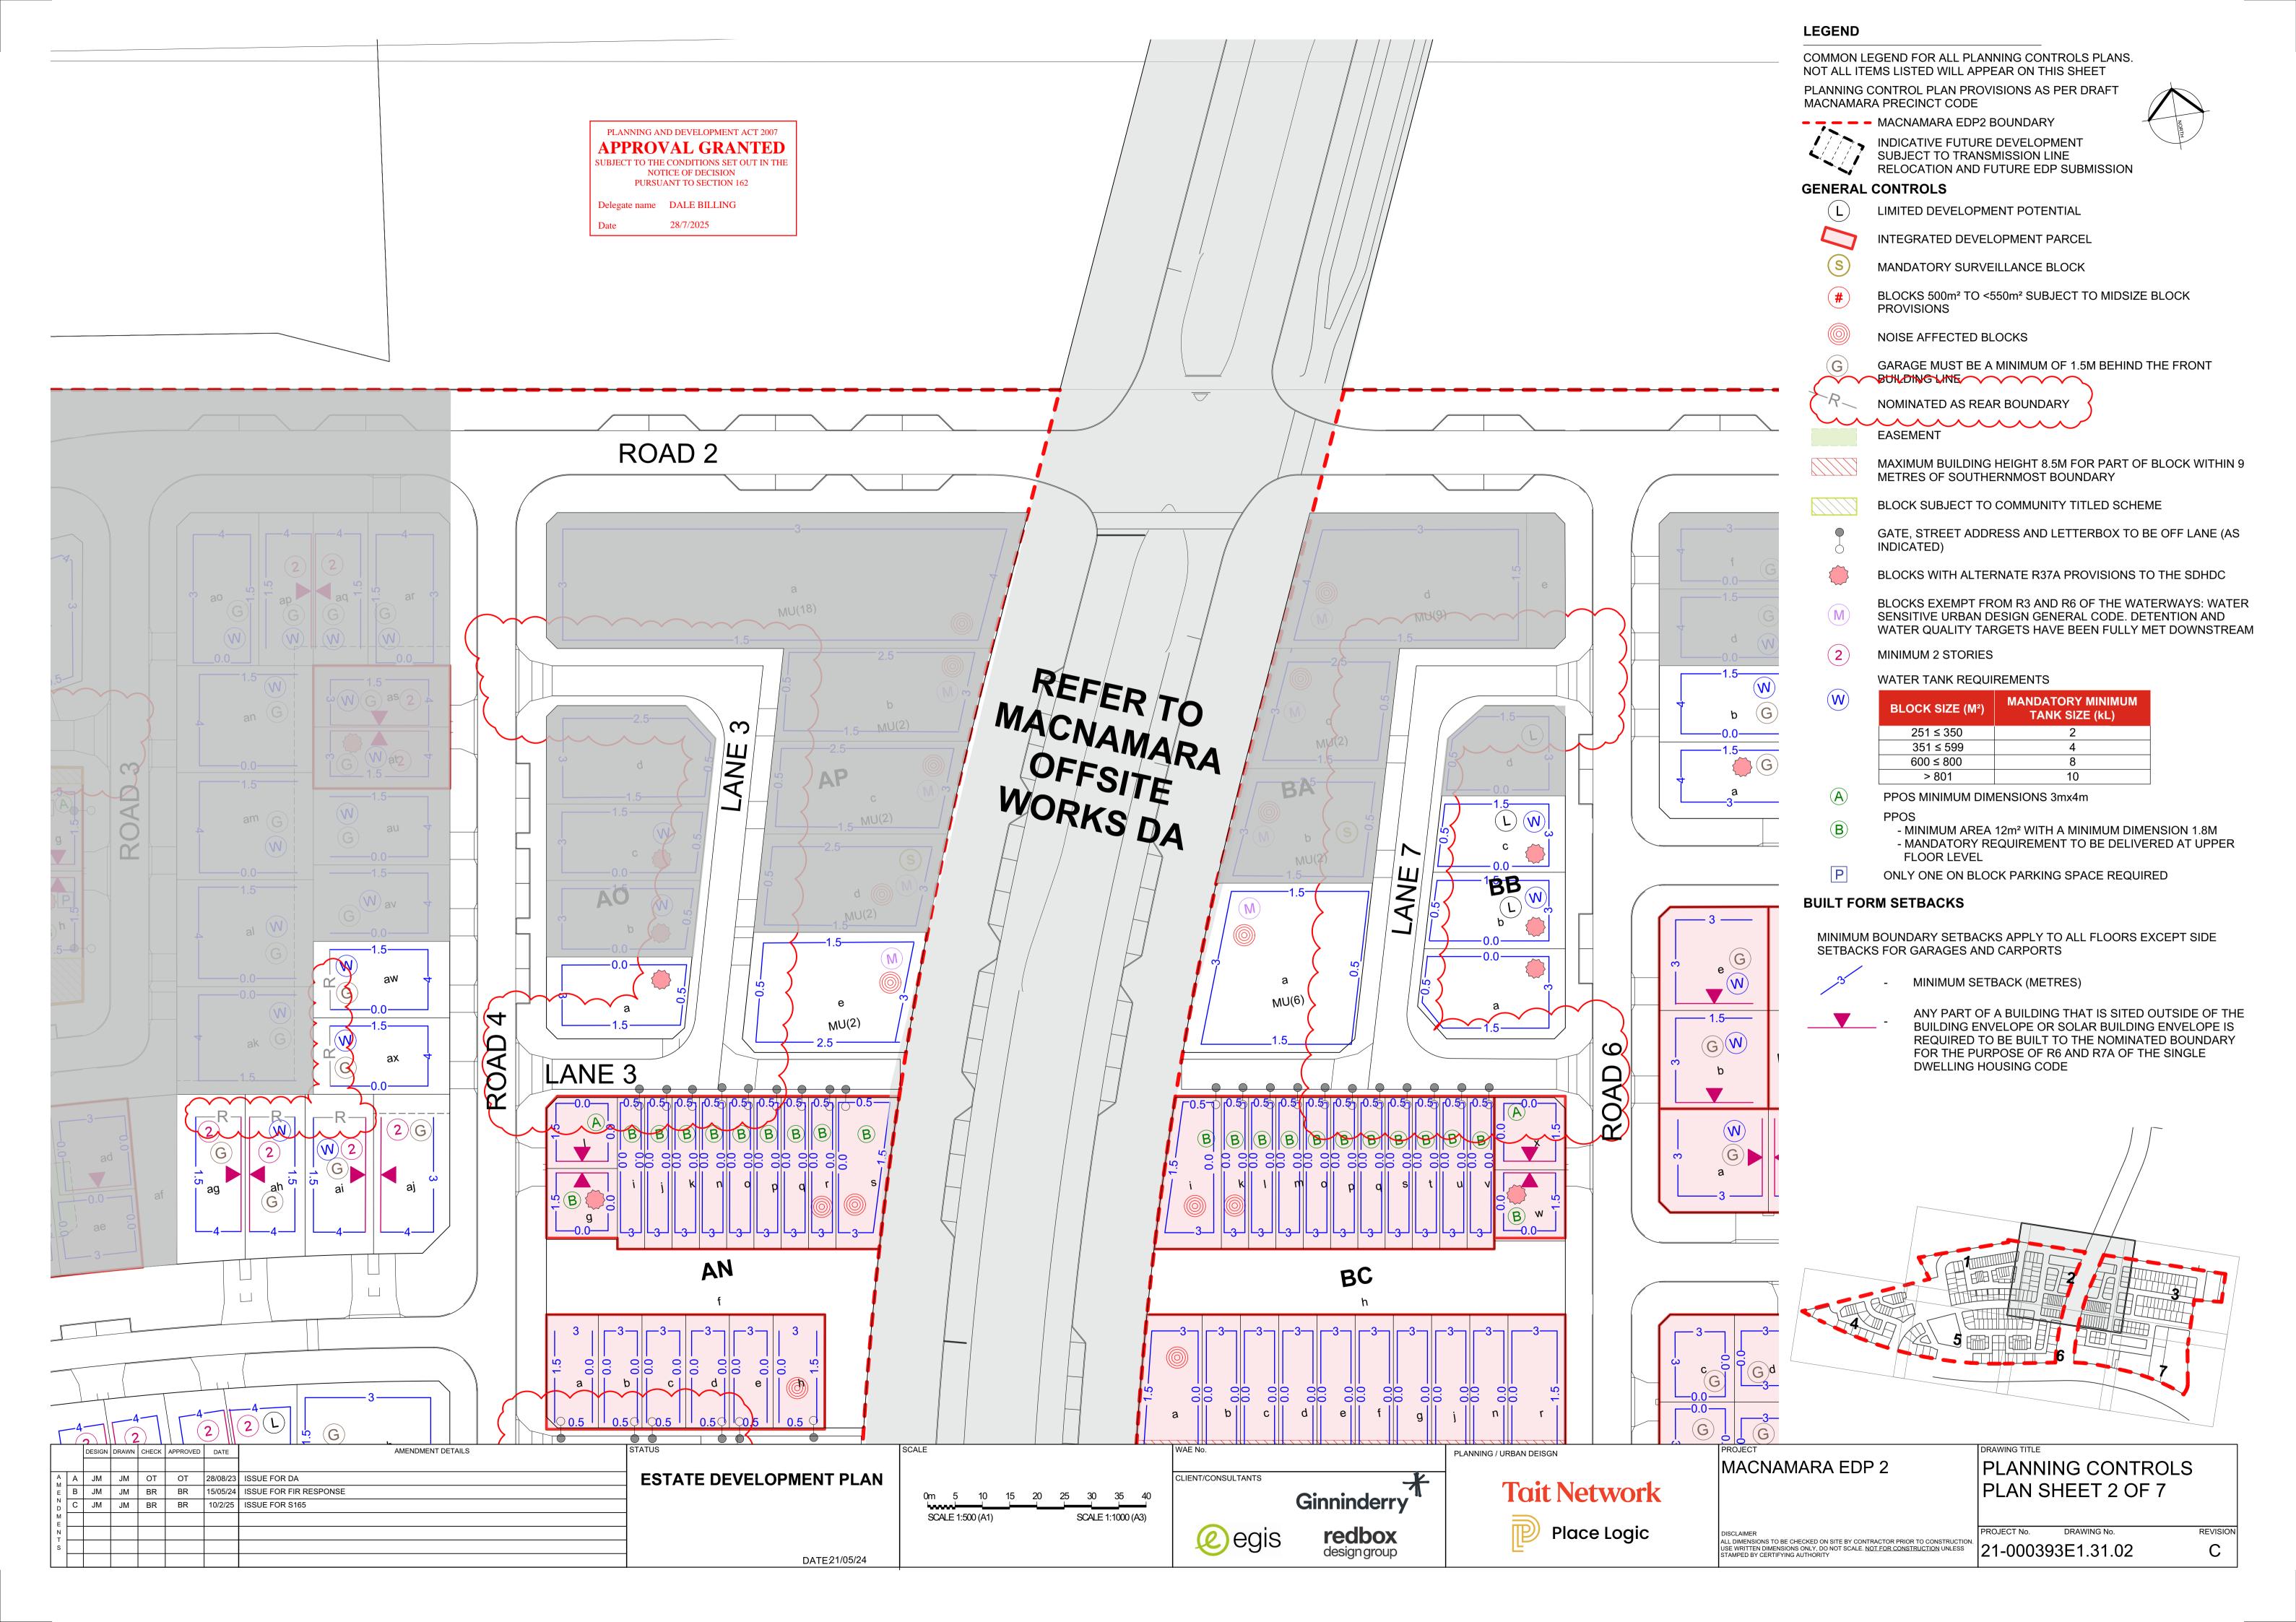





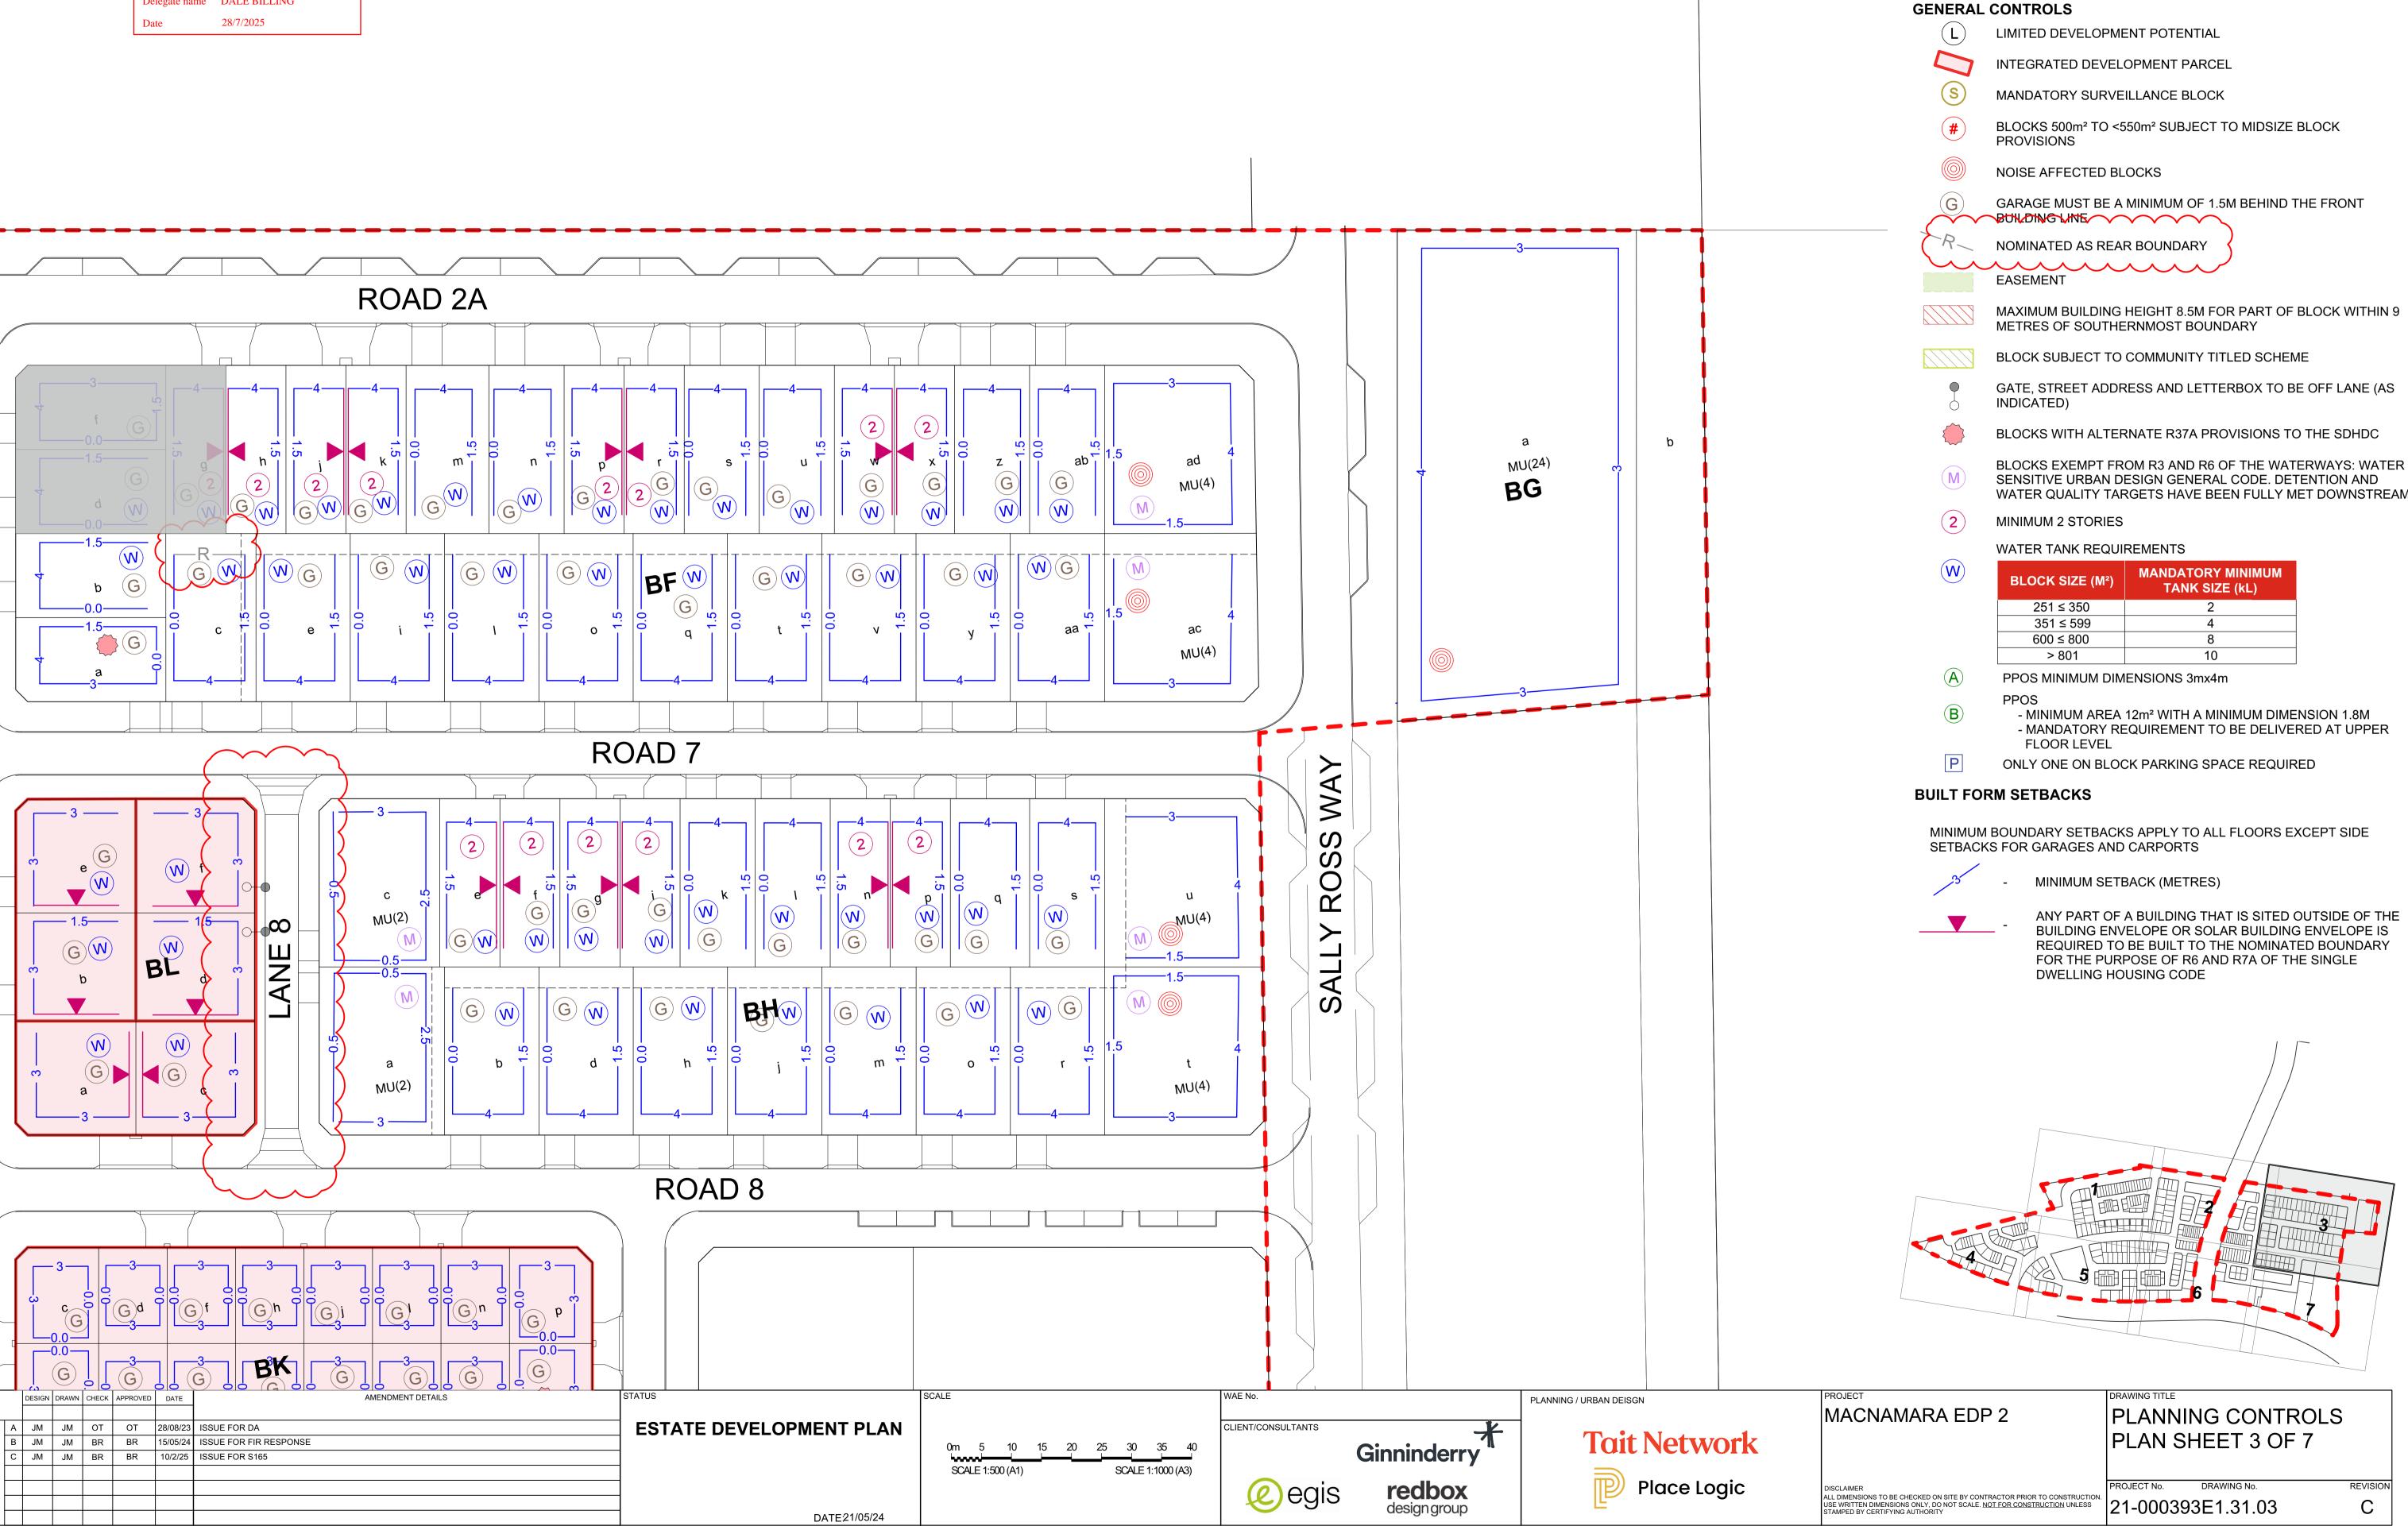

LEGEND

COMMON LEGEND FOR ALL PLANNING CONTROLS PLANS. NOT ALL ITEMS LISTED WILL APPEAR ON THIS SHEET

INDICATIVE FUTURE DEVELOPMENT

PLANNING CONTROL PLAN PROVISIONS AS PER DRAFT MACNAMARA PRECINCT CODE

- - - MACNAMARA EDP2 BOUNDARY

SUBJECT TO TRANSMISSION LINE RELOCATION AND FUTURE EDP SUBMISSION

WATER QUALITY TARGETS HAVE BEEN FULLY MET DOWNSTREAM

- MANDATORY REQUIREMENT TO BE DELIVERED AT UPPER

ANY PART OF A BUILDING THAT IS SITED OUTSIDE OF THE BUILDING ENVELOPE OR SOLAR BUILDING ENVELOPE IS REQUIRED TO BE BUILT TO THE NOMINATED BOUNDARY

