

DEPOSITED PLAN	
16875/1	
TITLE INFORMATION	
AMENDS	N/A
X PLAN	X23153

PLAN OF
BLOCKS 15 - 31 SECTION 14,
BLOCKS 11 - 32 SECTION 15,
BLOCKS 1 - 16 SECTION 30,
BLOCKS 1 - 16 SECTION 31,
BLOCKS 1 - 7 SECTION 32,
BLOCK 1 SECTION 33,
BLOCKS 1 - 17 SECTION 34 &
BLOCKS 1 - 22 SECTION 35
 DIVISION : MACNAMARA
 DISTRICT : BELCONNEN
 AUSTRALIAN CAPITAL TERRITORY

SCALE 1:1500

0 10 20 40 60 80 100 METRES

I, Matthew Dean Stevenson of Lonergan Surveying Pty Ltd a surveyor registered under the Surveyors Act 2007 hereby certify that the survey represented on this plan is accurate and has been made in accordance with the Surveyors Practice Directions and was completed on 24/02/2026

Matthew Dean Stevenson
 Date 20/03/2026
 Registration No: 418

I, Kim Christopher Davidson of Lonergan Surveying Pty Ltd an Associate Surveyor in the ACT performed the survey represented on this plan under general supervision.

Kim Davidson
 Date 20/03/2026

I certify that this plan has been examined in accordance with the Districts Act 2002

Greg Ledwidge
 Date: 27/3/2026

LEGEND AND NOTES	
Subject Boundary	_____
Adjoining Boundary	_____
Easement	-----
S&D	PROPOSED SEWERAGE AND DRAINAGE SERVICE EASEMENT 3.5 WIDE
TL	TERRITORY LAND

Leanne Taunton
Leanne Taunton
 Deputy Registrar-General



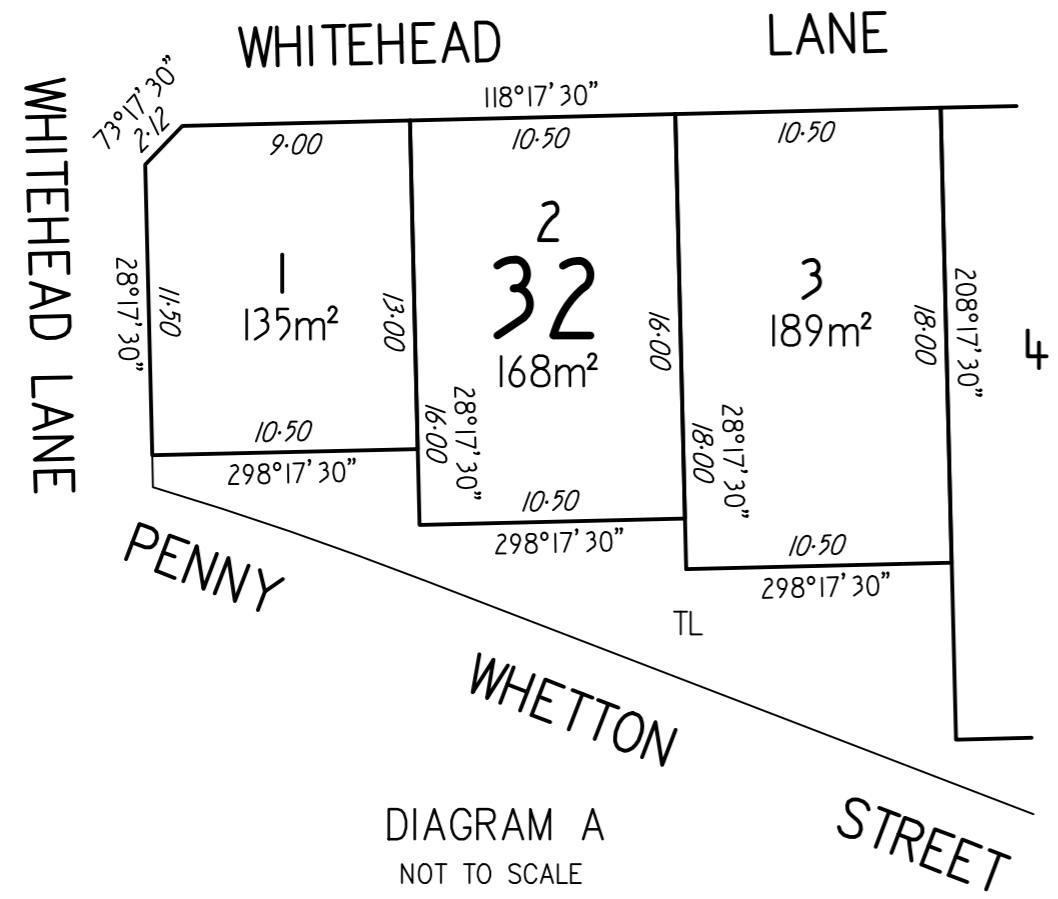


DIAGRAM A
NOT TO SCALE

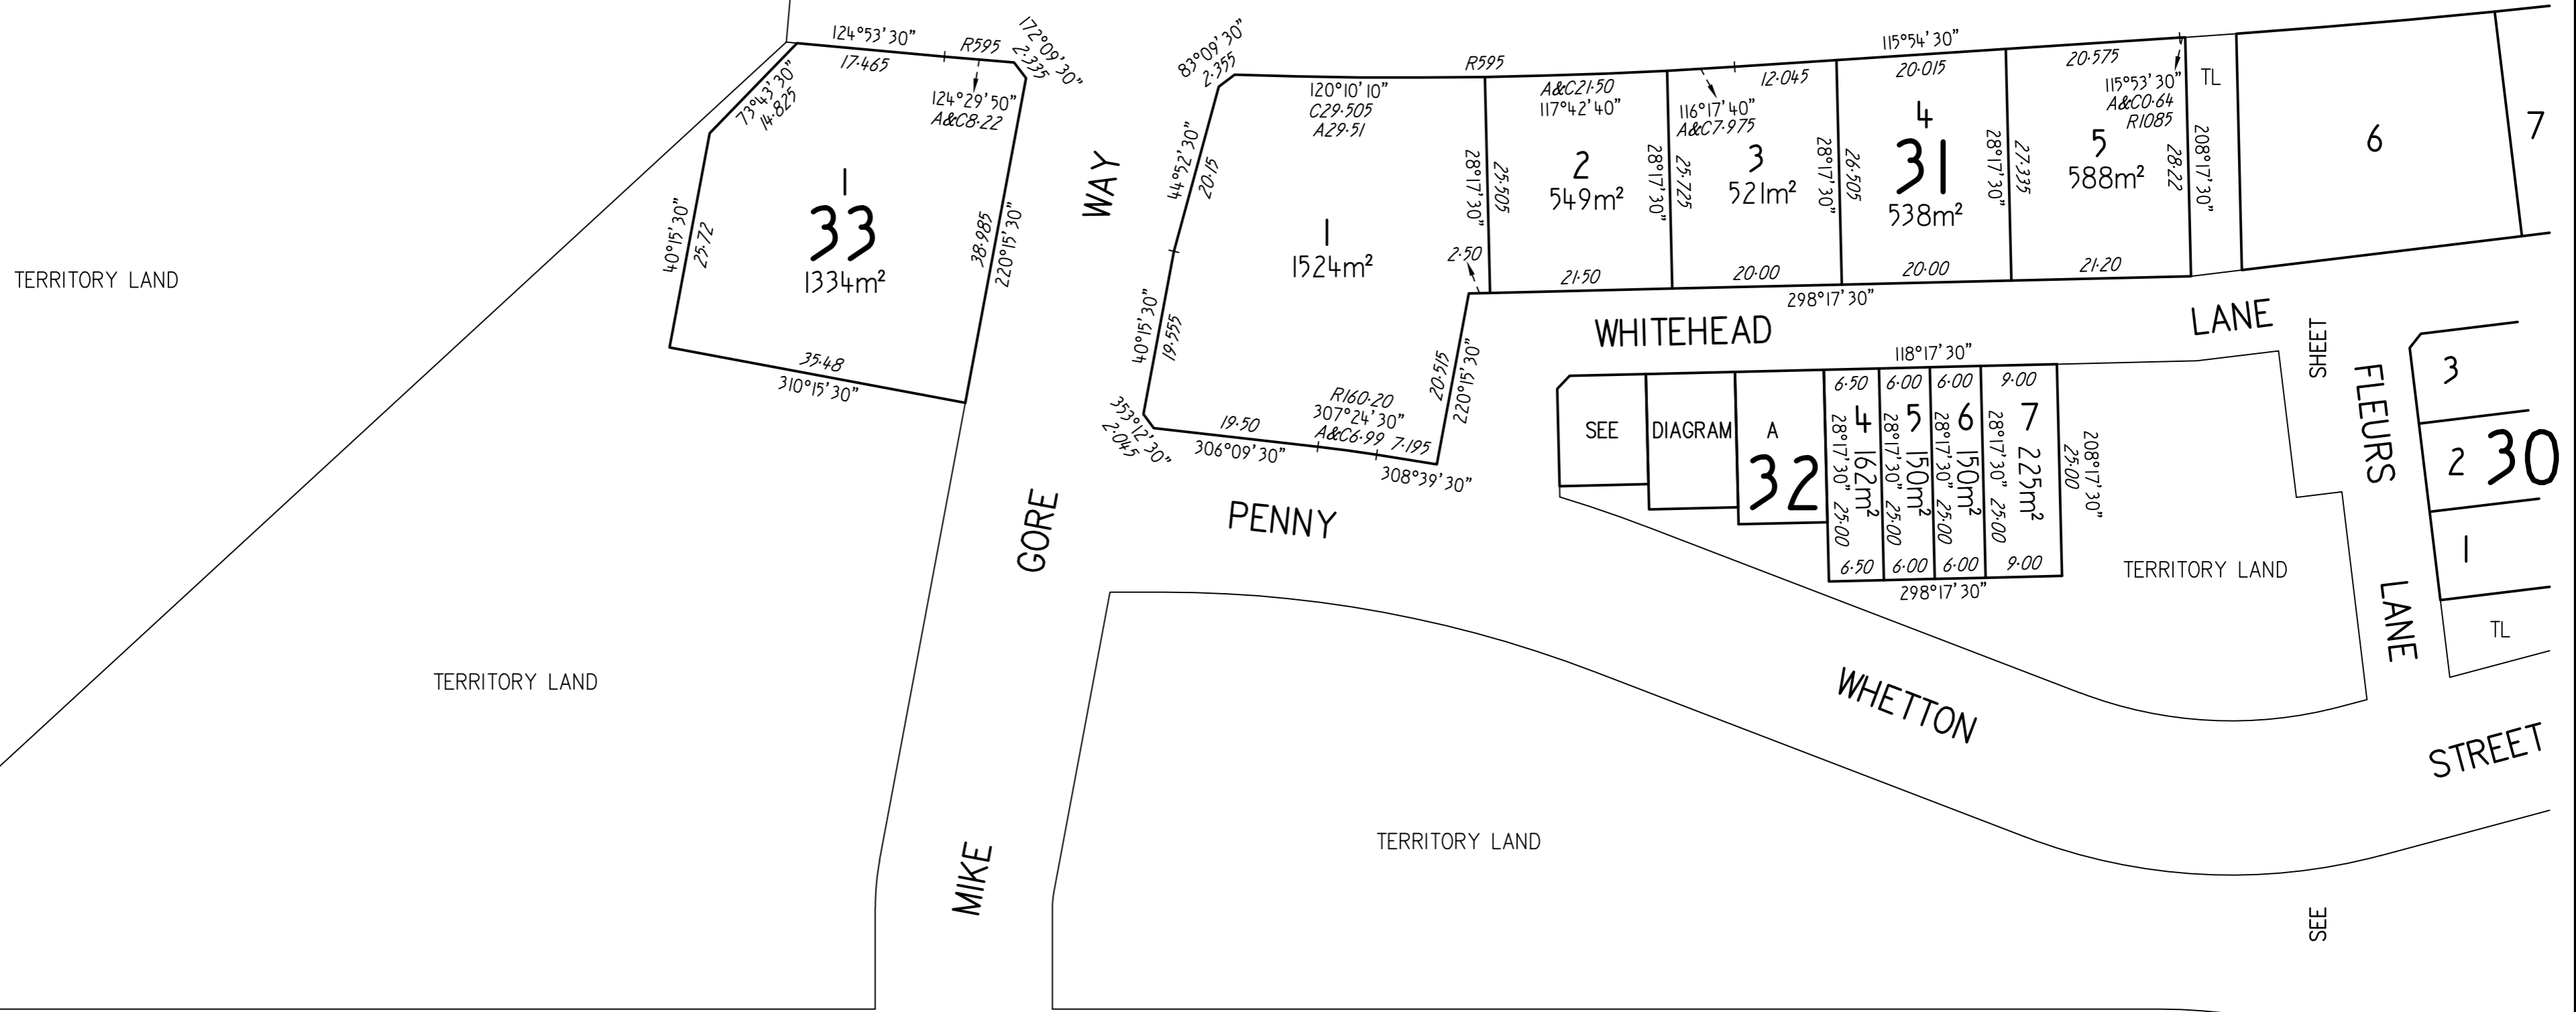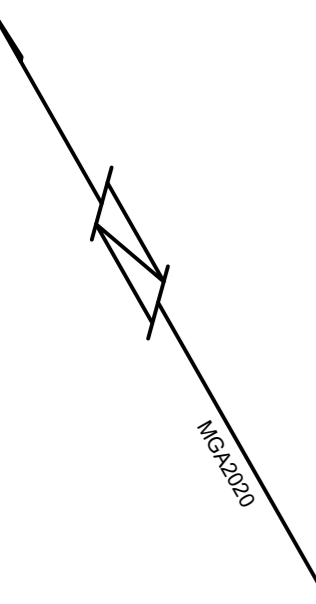

TERRITORY LAND

TERRITORY LAND

TERRITORY LAND

TERRITORY LAND

KAMINSKI

STREET

SEE




SHEET





5

SEE

SHEET

4

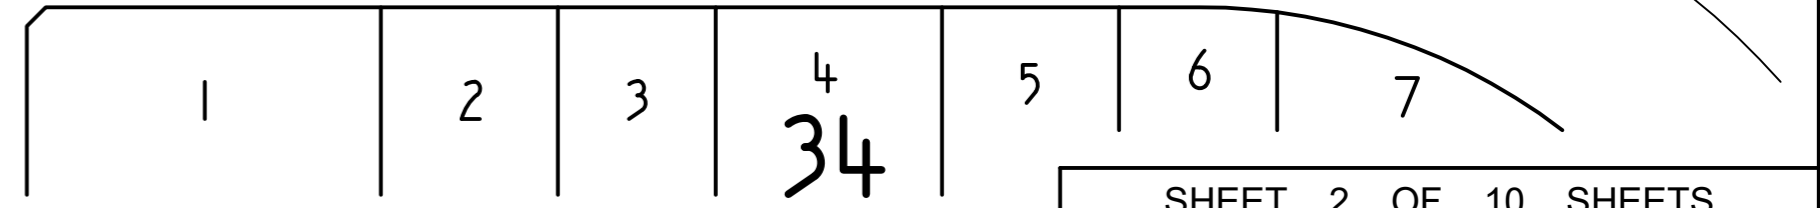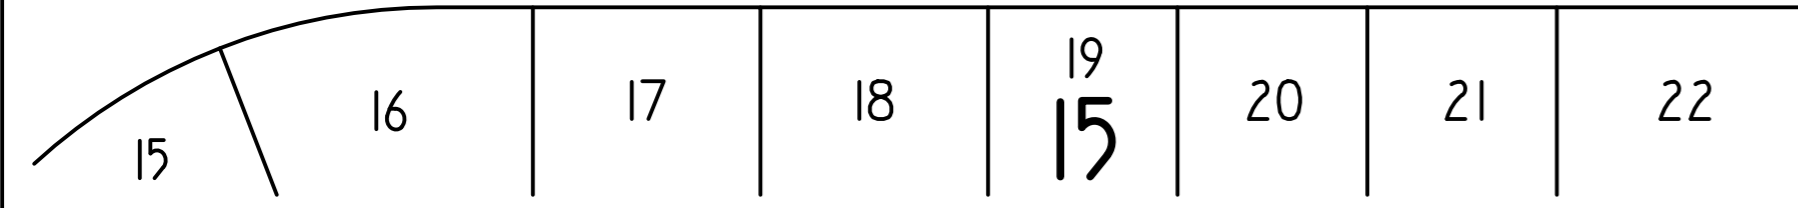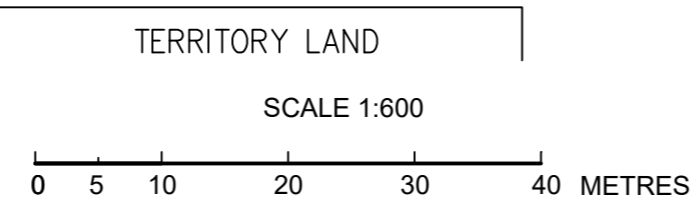

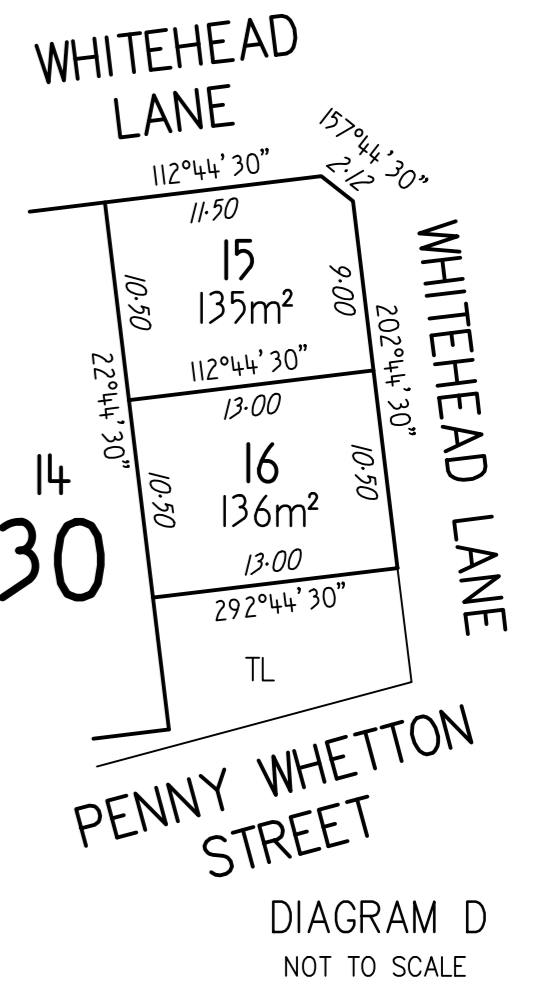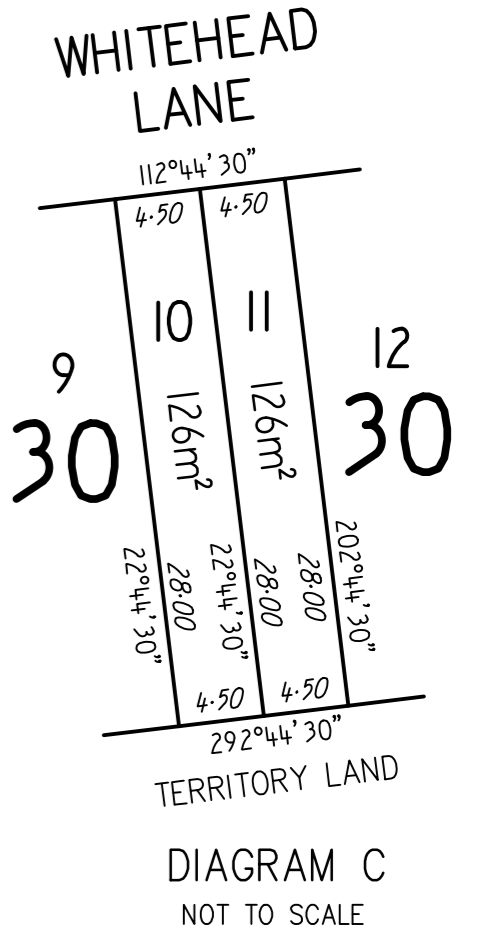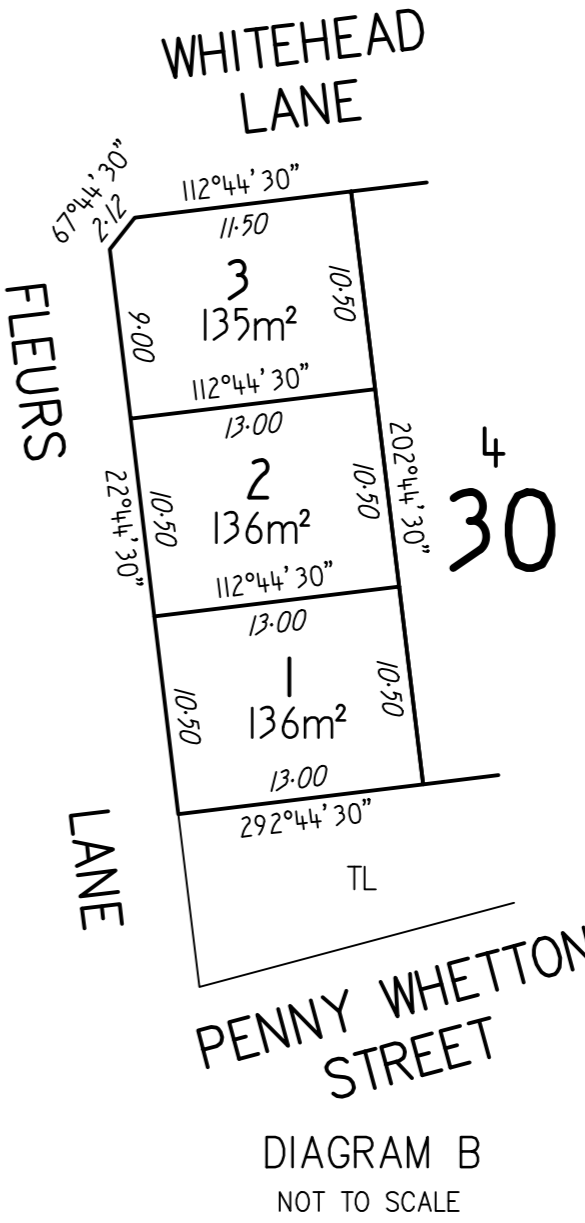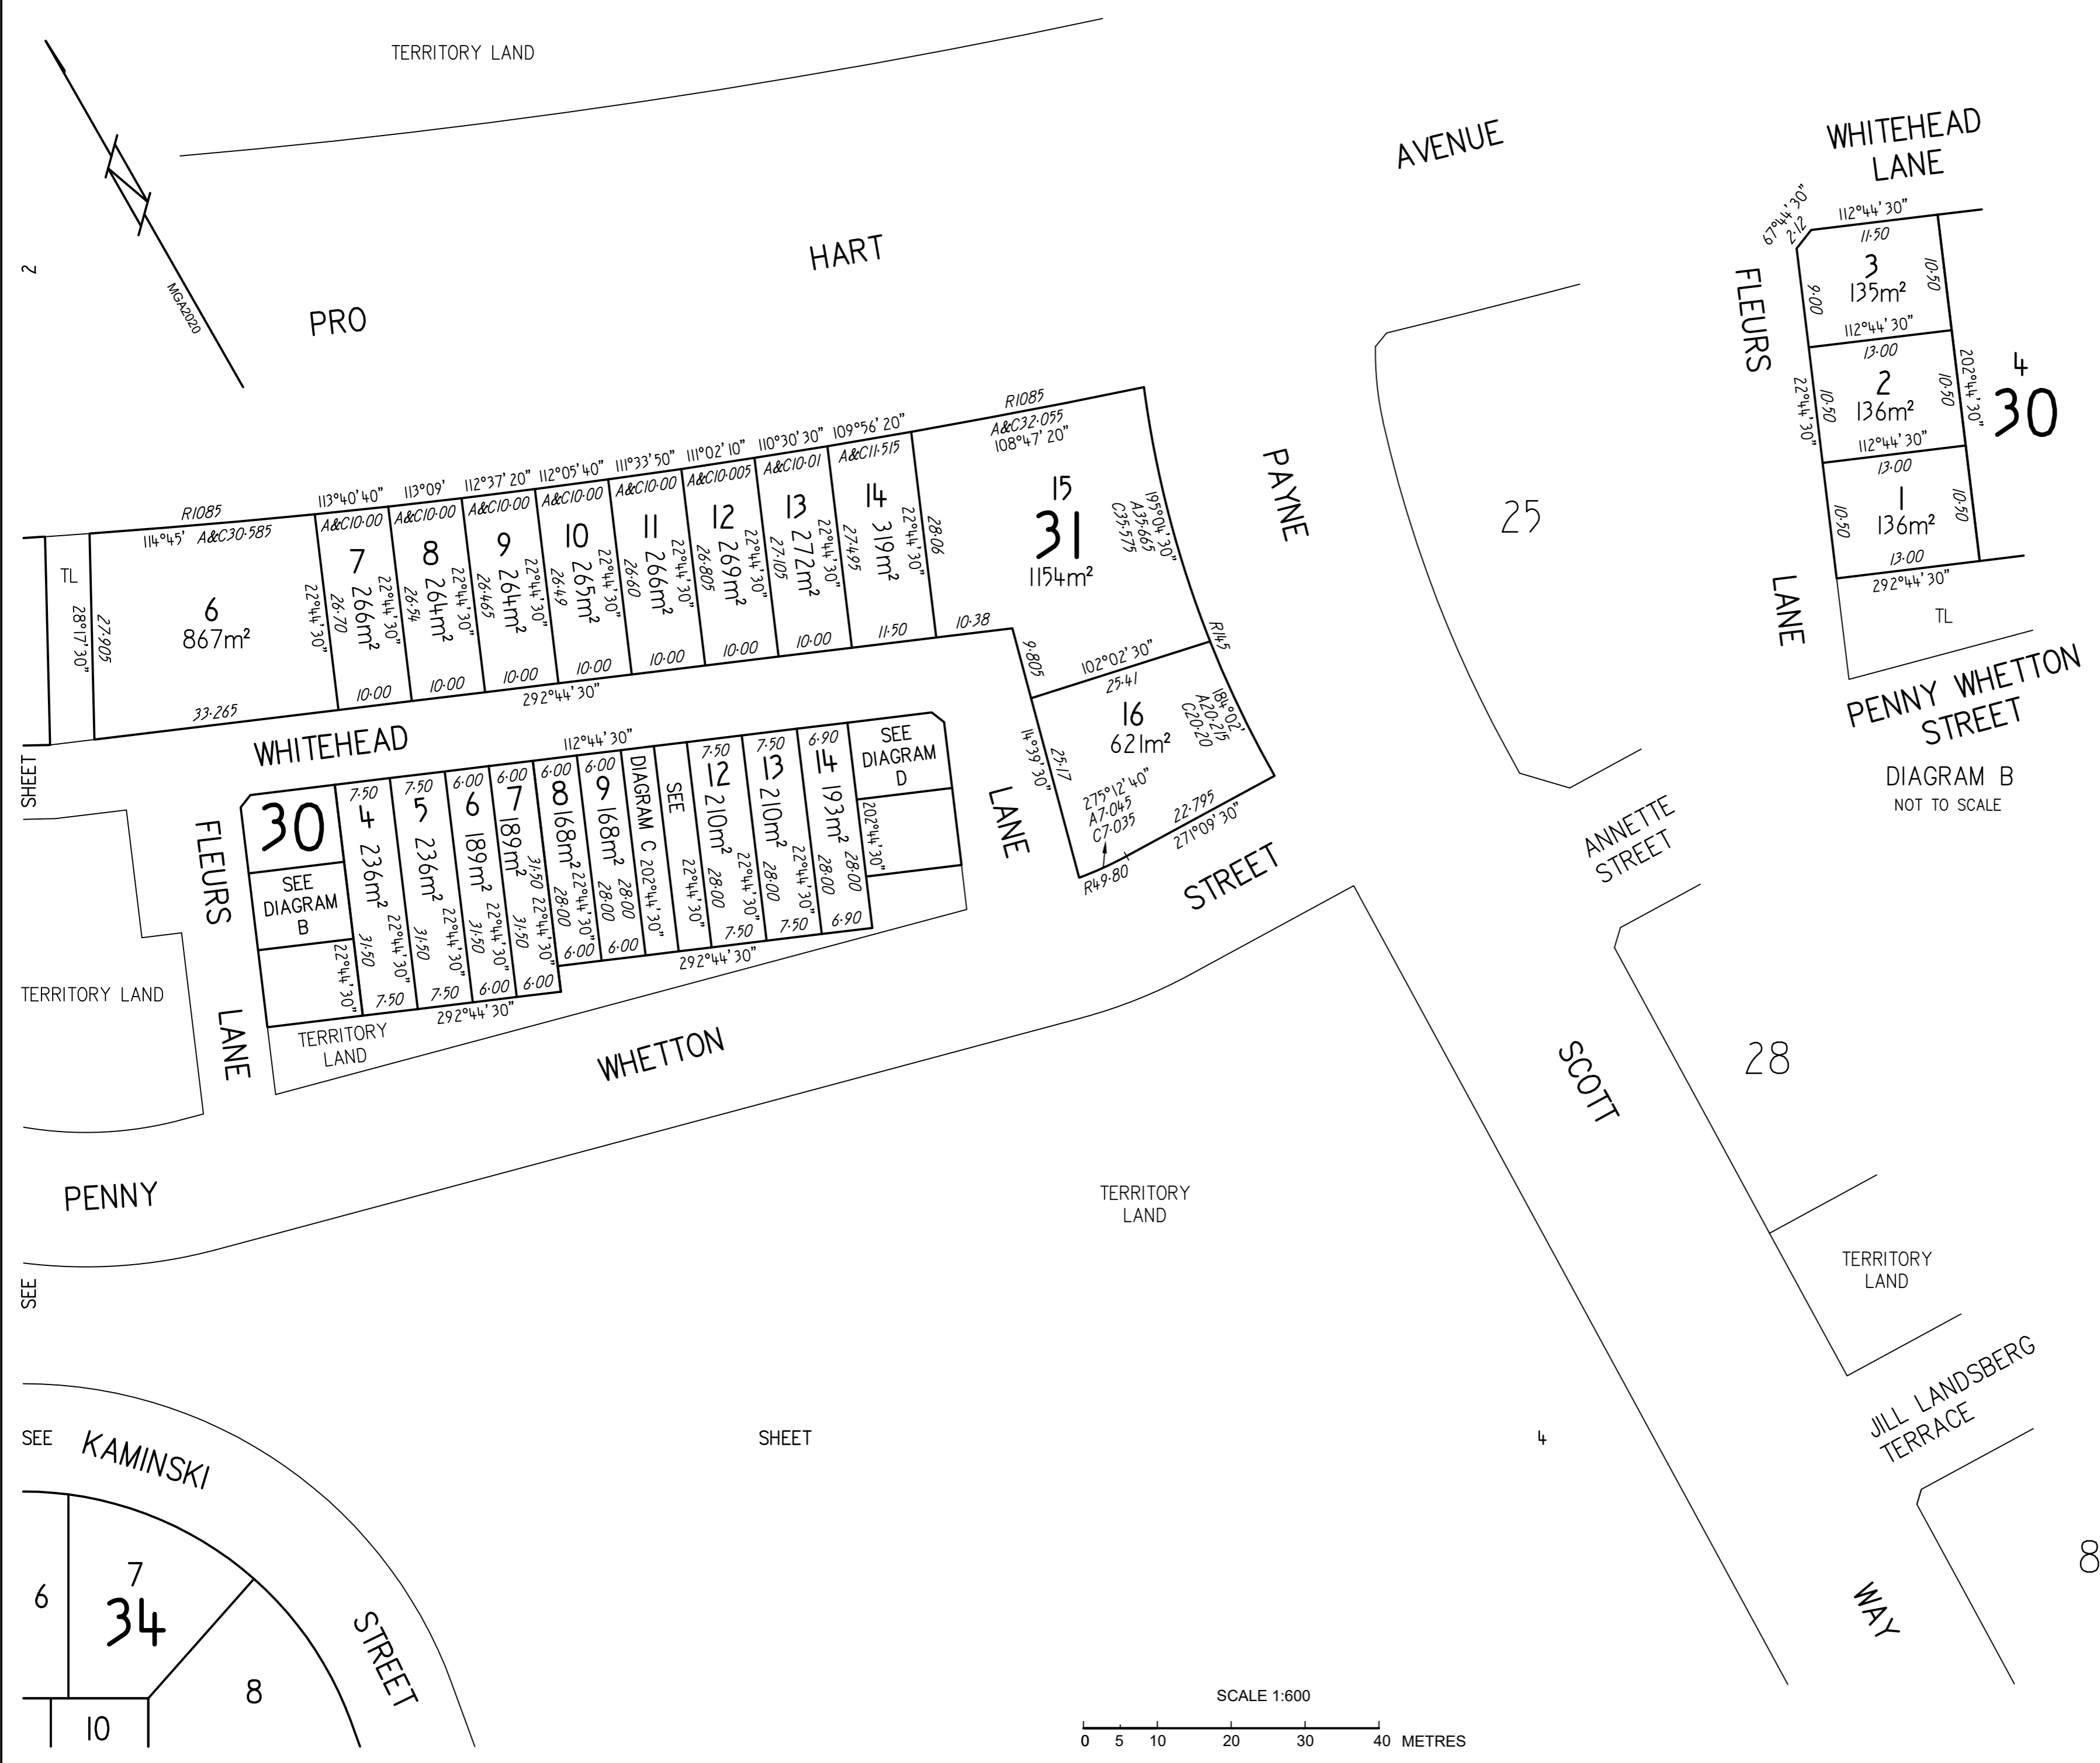

SHEET

TERRITORY LAND

PENNY

SEE

SEE KAMINSKI

6 7 34 8

PRO

TERRITORY LAND

HART

PAYNE

AVENUE

25

ANNETTE STREET

SCOTT


28

JILL LANDSBERG TERRACE

WAY

8

SCALE 1:600

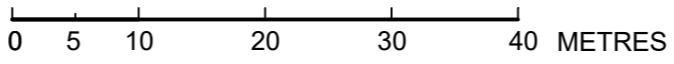


TERRITORY LAND

5
TERRITORY LAND
STREET

SHEET
23
24
25


SEE
13
TERRITORY LAND

KAMINSKI

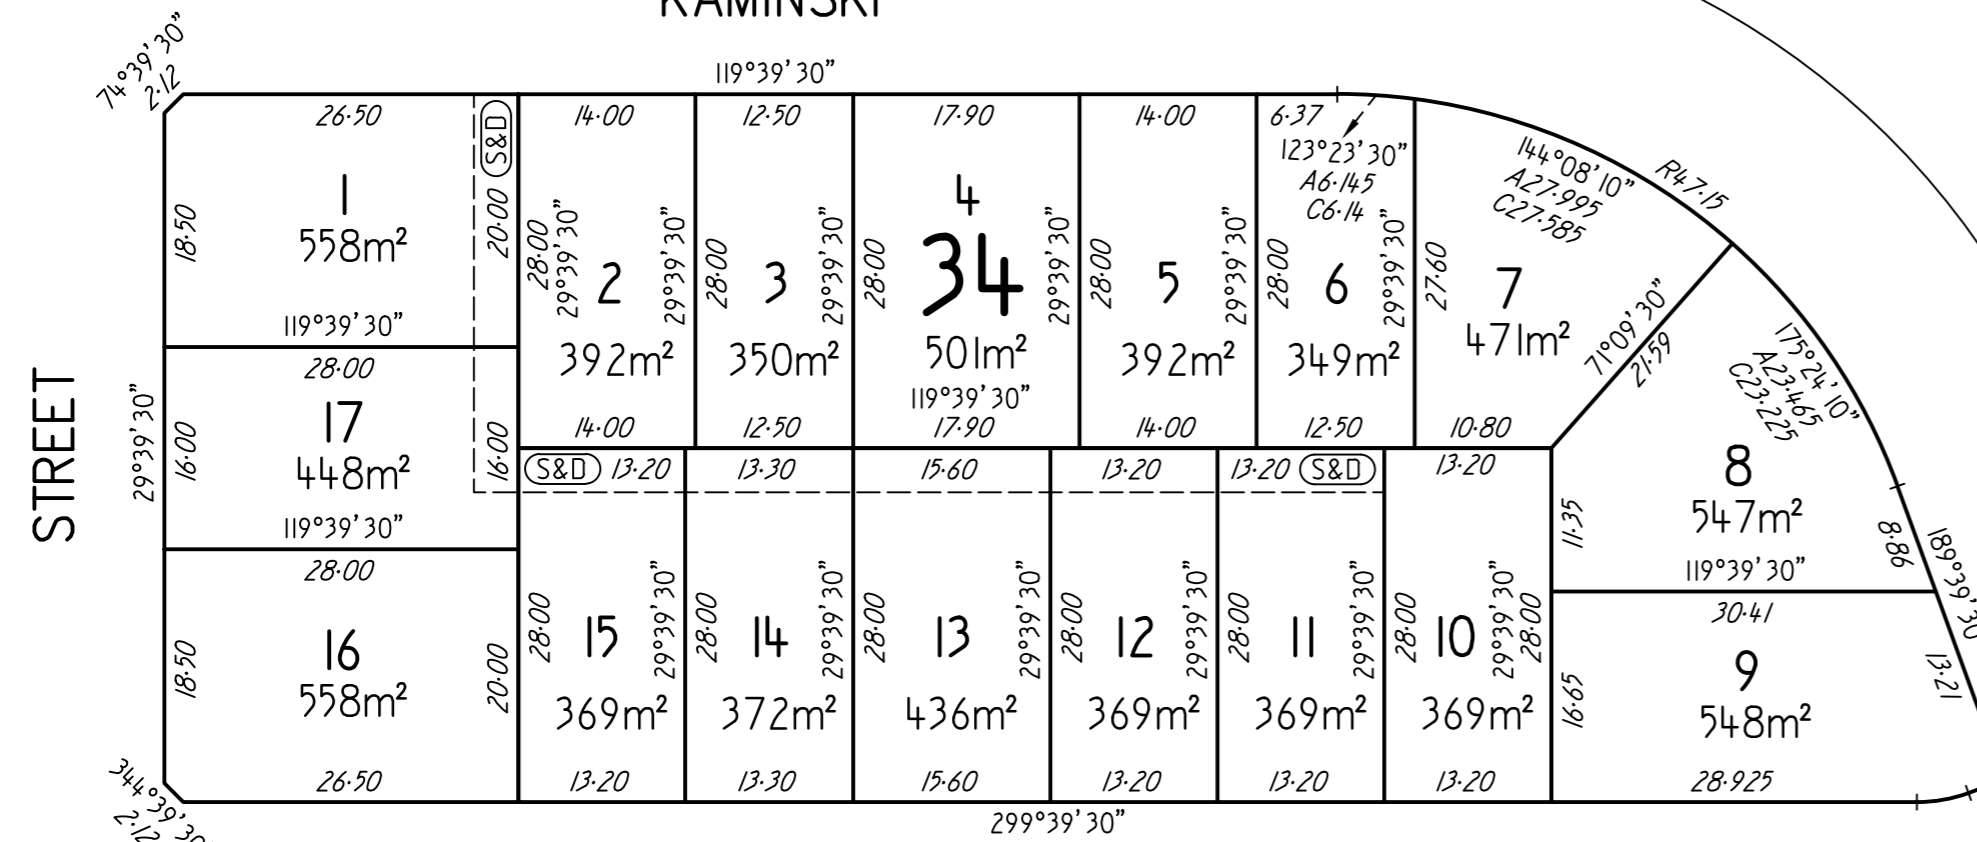

SEE DIAGRAM E

BORNEMISSZA CRESCENT

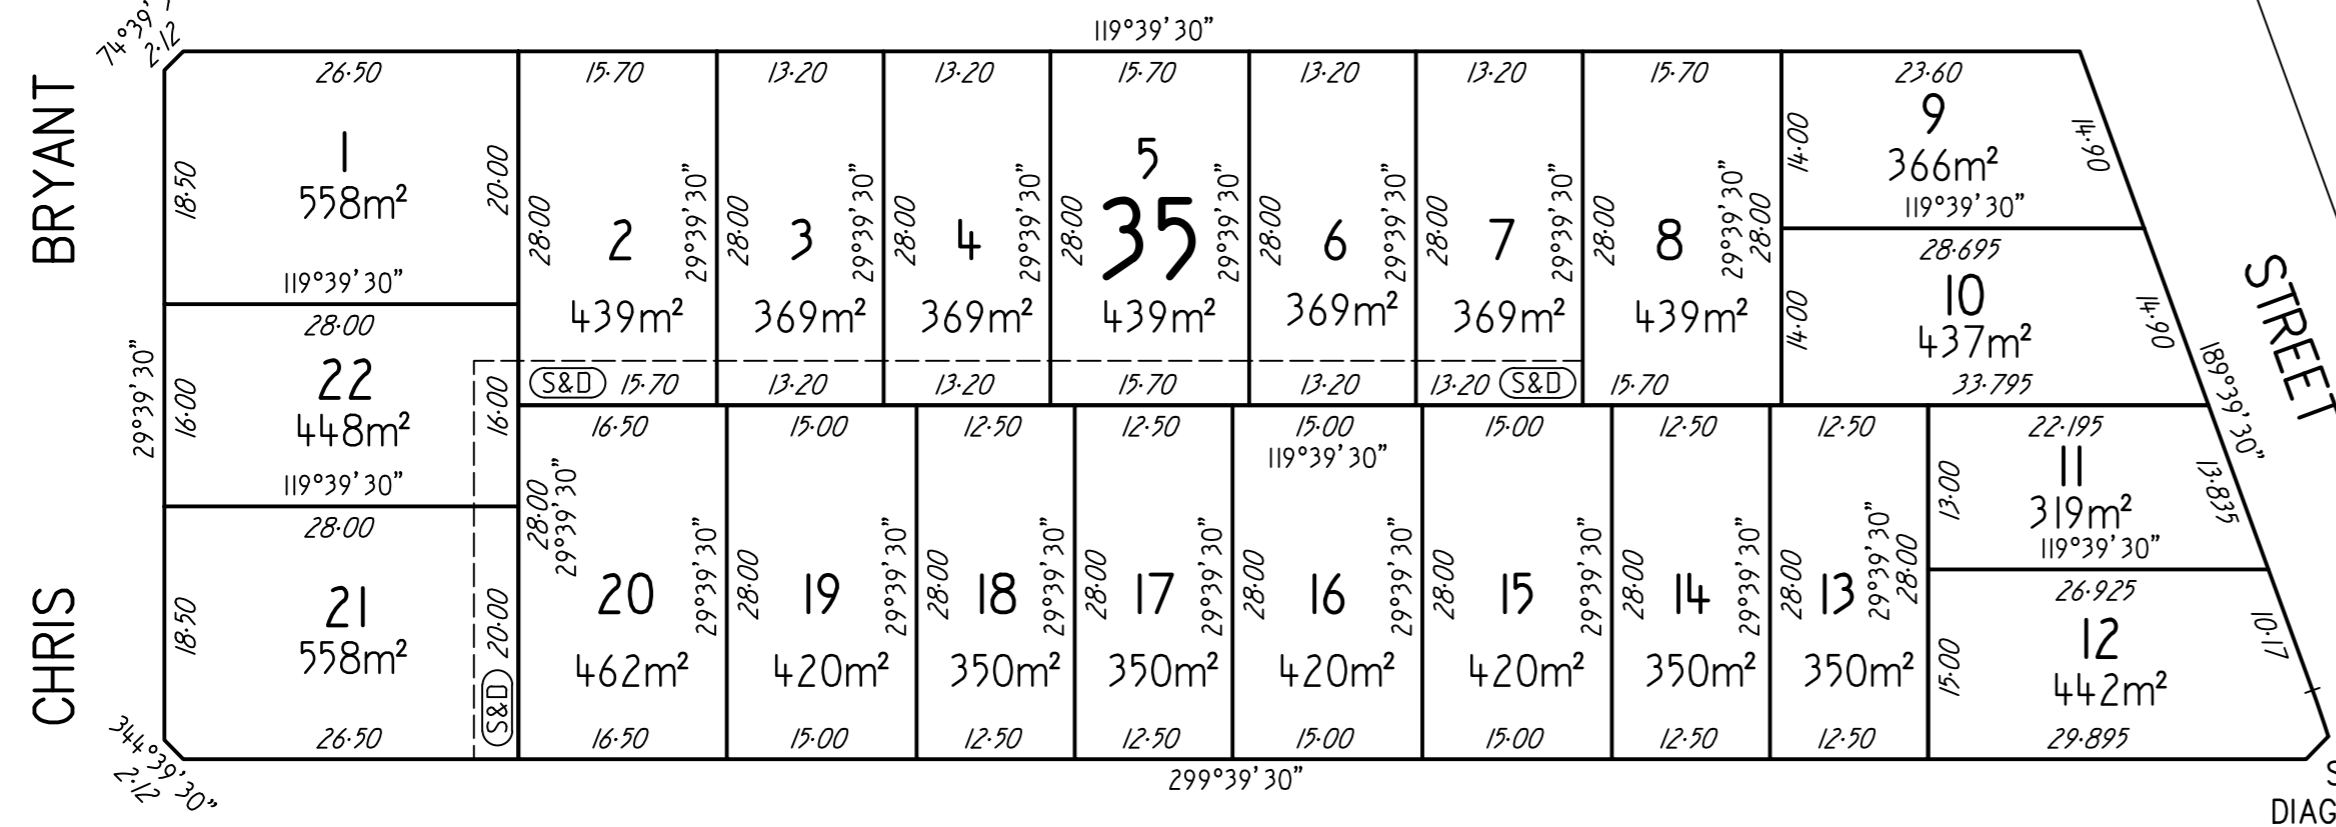

SEE DIAGRAM F

SHERRARD CRESCENT

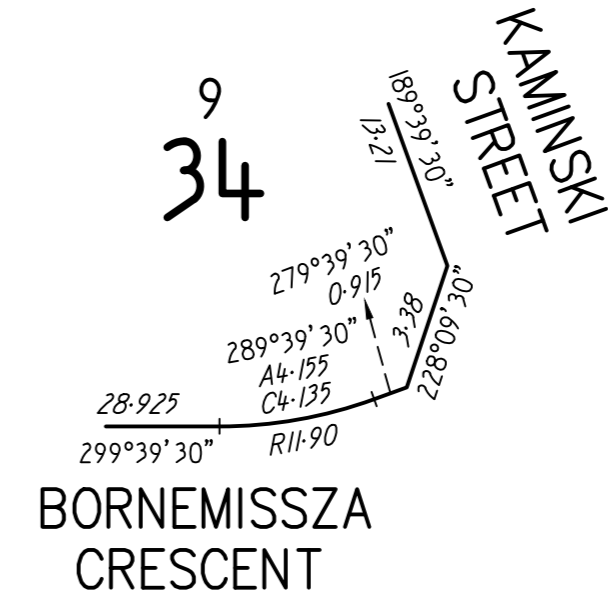


DIAGRAM E
NOT TO SCALE

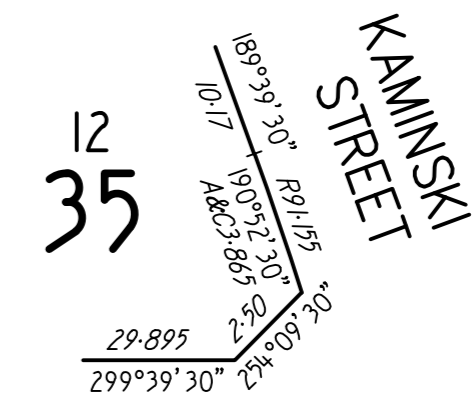



DIAGRAM F
NOT TO SCALE

KANEFF STREET

JIM BRAY LOOP

10

SCALE 1:600

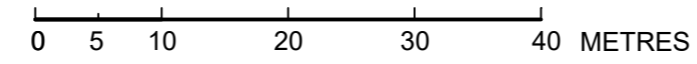

SEE

SHEET

2

TERRITORY LAND

STREET

4

TERRITORY LAND

TERRITORY LAND

STREET

BRYANT

SHEET

CRESCENT

CHRIS

SEE

CRESCENT

TERRITORY LAND

KAMINSKI

BORNEMISSZA


SHERRARD

LEMAIRE

TERRACE

SCALE 1:600

0 5 10 20 30 40 METRES

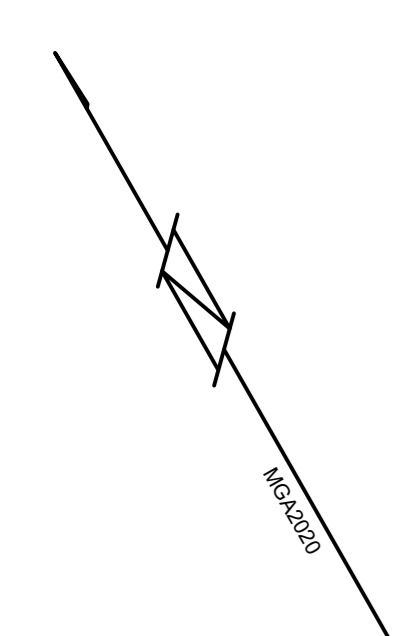

17

7

8

9

10

11

12

13

14

15

16

17

18

19

20

21

22

1

2

3

4

5

6

7

8

9

10

11

12

13

14

15

16

17

18

19

20

21

22

1

AMENDS N/A

X PLAN X23153

PLAN OF
 BLOCKS 15 - 31 SECTION 14,
 BLOCKS 11 - 32 SECTION 15,
 BLOCKS 1 - 16 SECTION 30,
 BLOCKS 1 - 16 SECTION 31,
 BLOCKS 1 - 7 SECTION 32,
 BLOCK 1 SECTION 33,
 BLOCKS 1 - 17 SECTION 34 &
 BLOCKS 1 - 22 SECTION 35

DIVISION : MACNAMARA
 DISTRICT : BELCONNEN
 AUSTRALIAN CAPITAL TERRITORY

SCALE 1:2000

0 20 40 80 120 METRES

I, Matthew Dean Stevenson of Loneragan Surveying Pty Ltd a surveyor registered under the Surveyors Act 2007 hereby certify that the survey represented on this plan is accurate and has been made in accordance with the Surveyors Practice Directions and was completed on 24/02/2026

Surveyor's Reference: 24252.1F Date 20/03/2026
 Registration No: 418

I, Kim Christopher Davidson of Loneragan Surveying Pty Ltd an Associate Surveyor in the ACT performed the survey represented on this plan under general supervision.

Kim Davidson Date 20/03/2026

I certify that this plan has been examined in accordance with the Surveyors Practice Directions and Surveyor-General Guideline No. 6.

Greg Ledwidge 27/3/2026
 Greg Ledwidge
 Surveyor-General of the ACT Date:

LEGEND AND NOTES


ALL PEGS GONE UNLESS OTHERWISE SHOWN


ALL BOUNDARIES ARE NOT FENCED UNLESS OTHERWISE SHOWN

DENOTES DHW'S IN CONCRETE

Orientation Datum Line A - B 270°51'34" SCMR
 STROMLO to MGA 2020 +1°09'30" SCMR

PLANS USED
 DP16199, DP16323 & DP16657

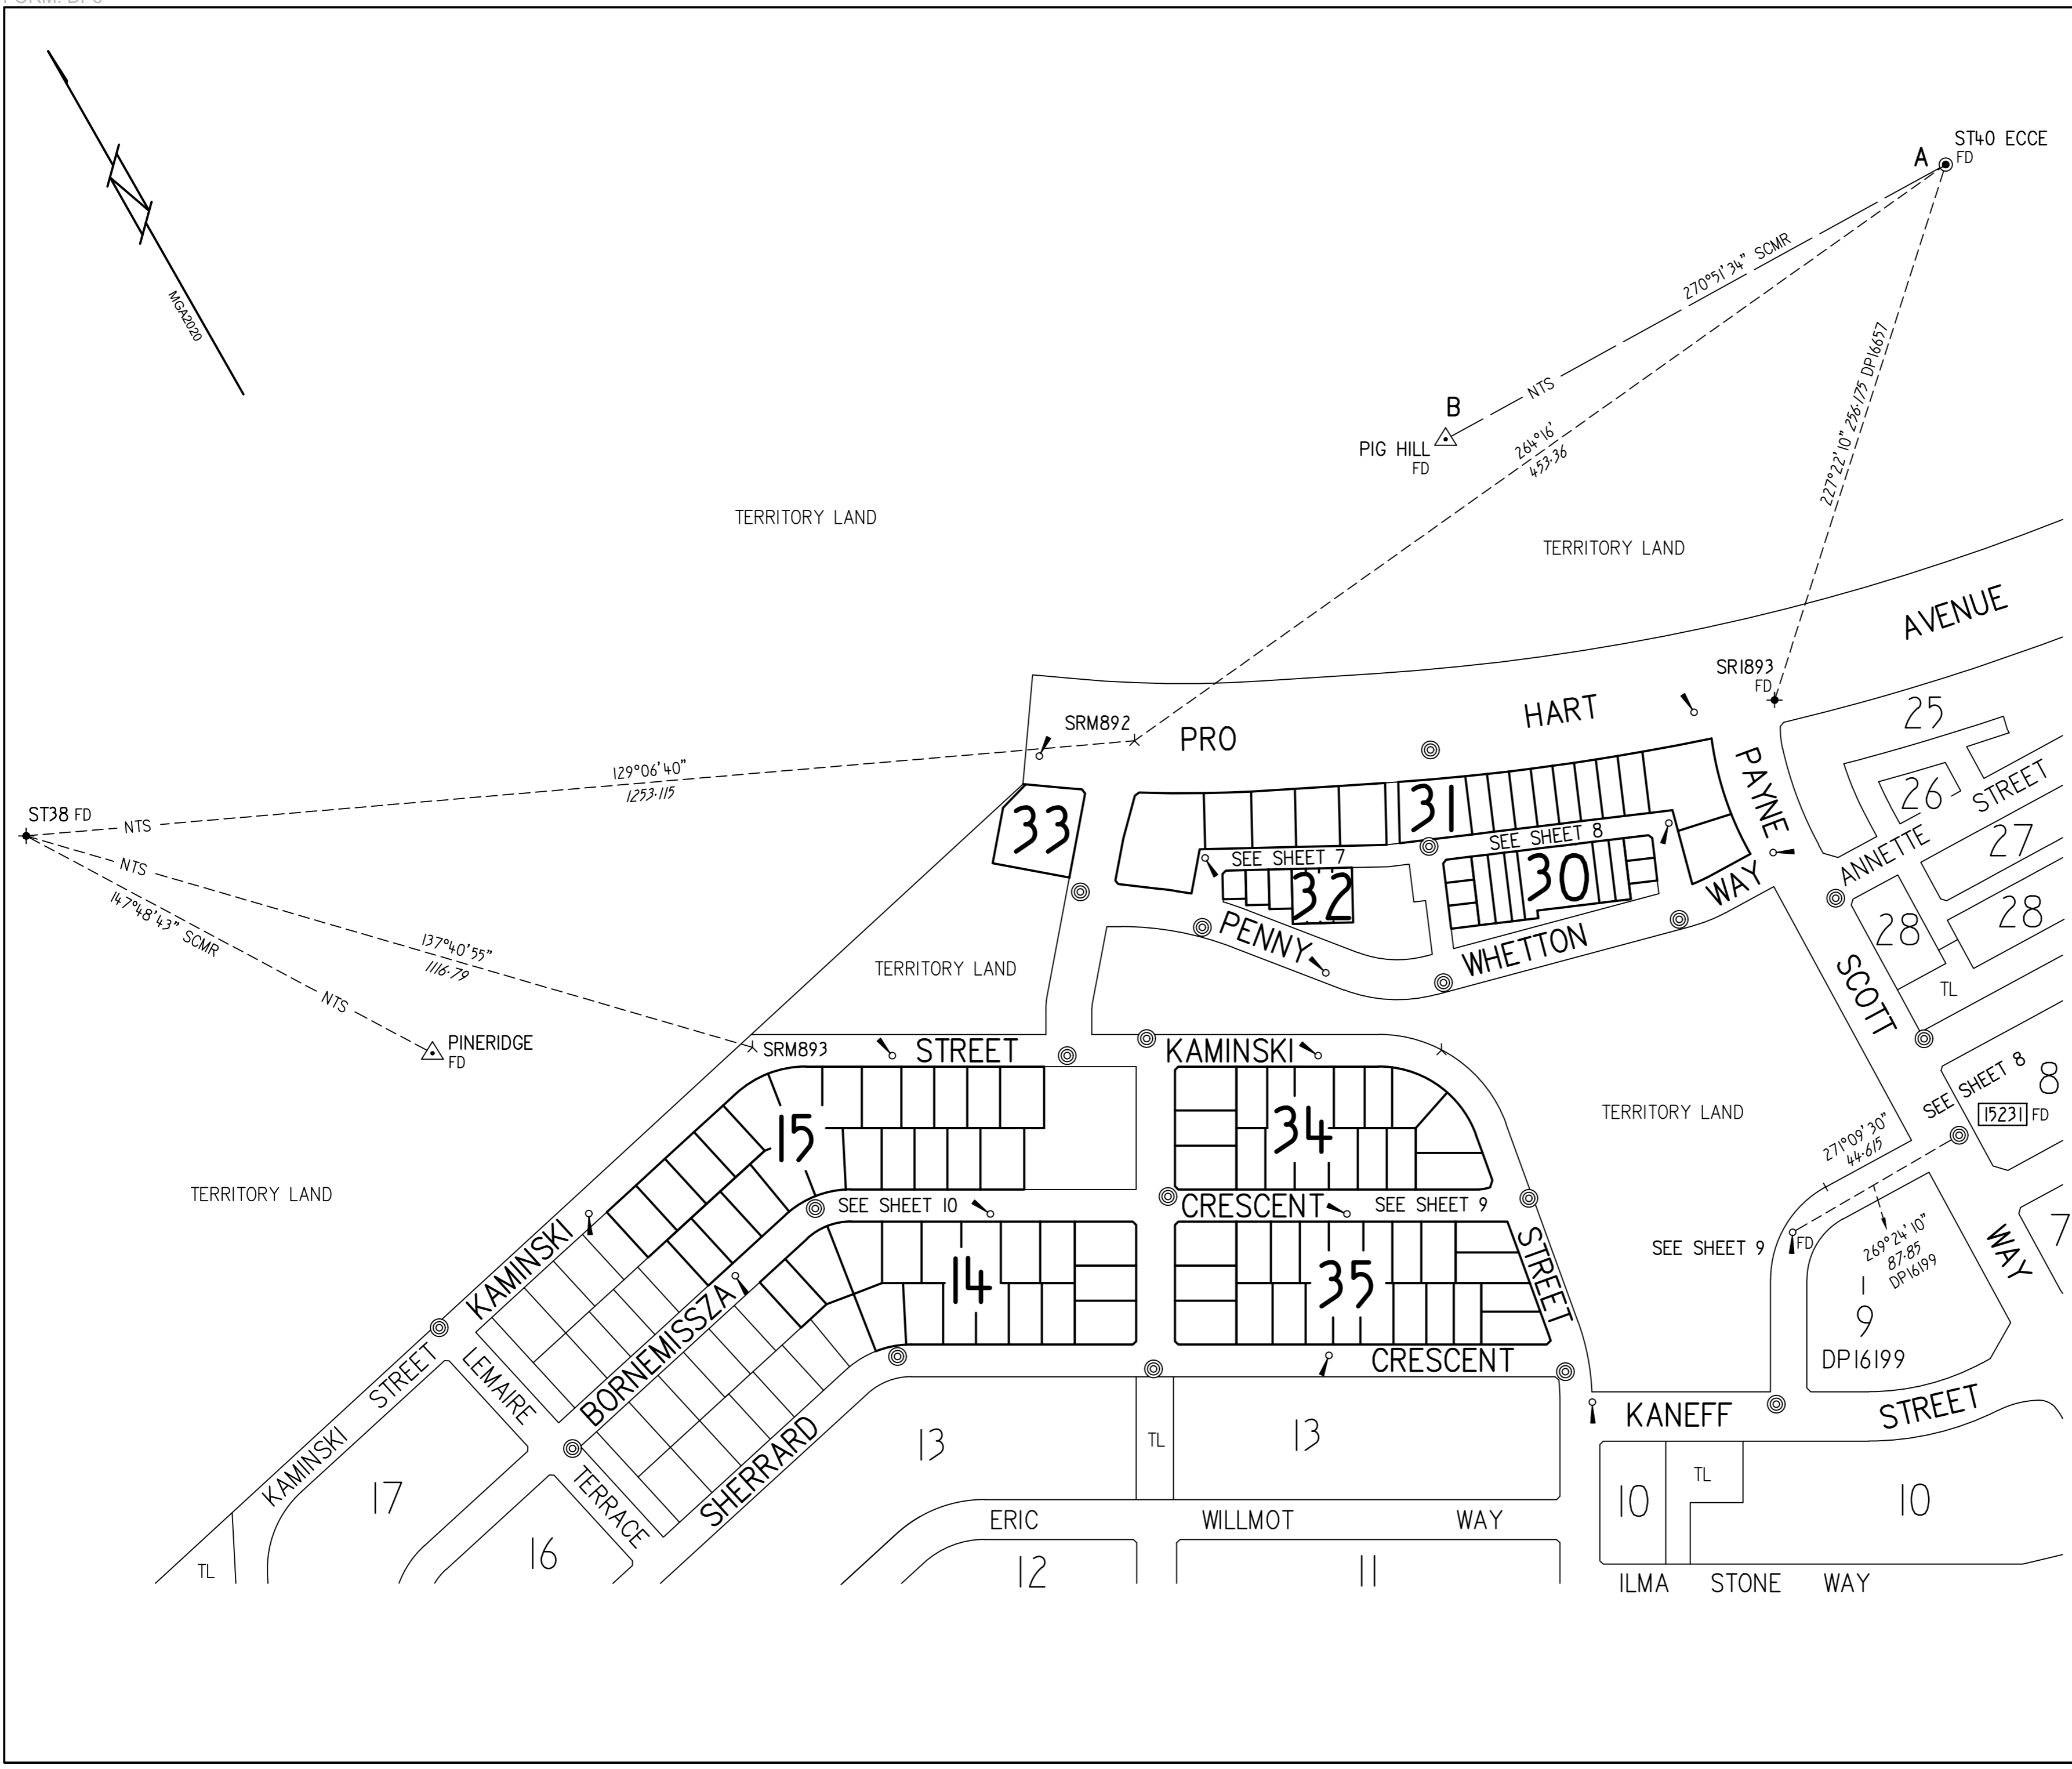

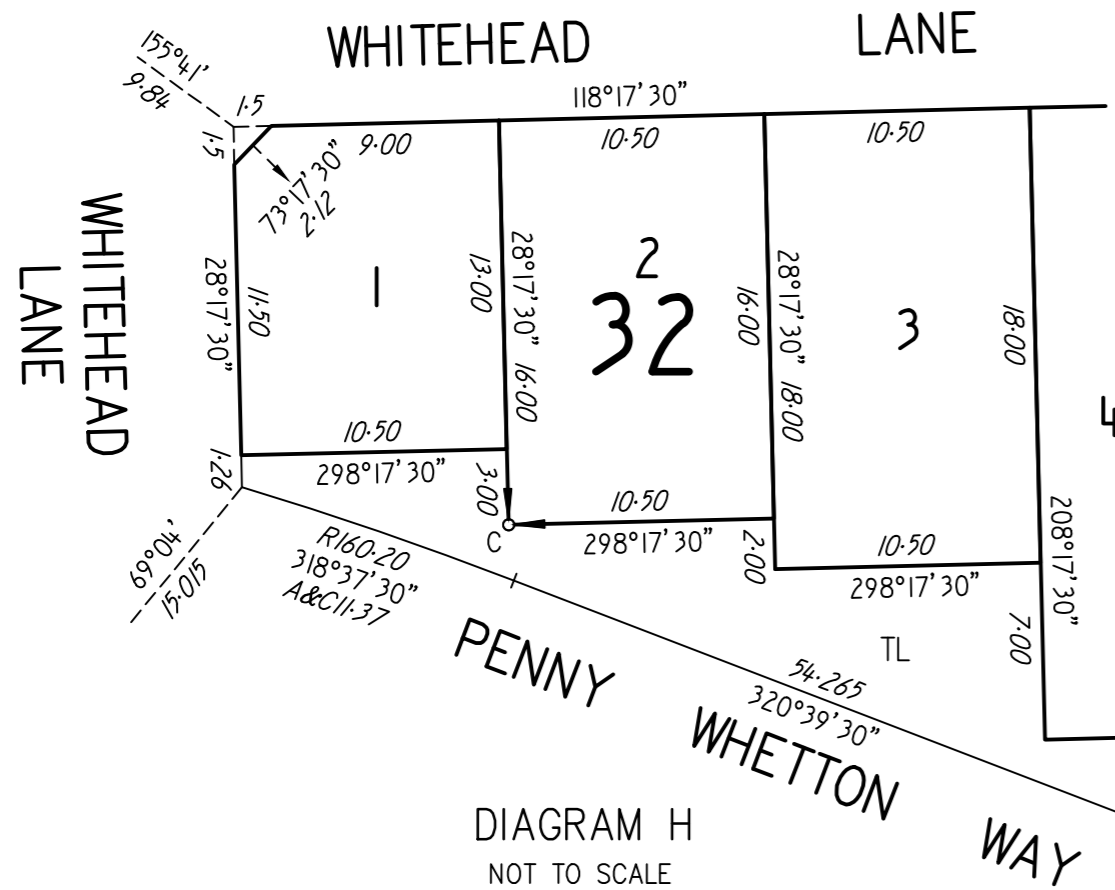

TERRITORY LAND

TERRITORY LAND

TERRITORY LAND

TERRITORY LAND

TERRITORY LAND

SEE

KAMINSKI

SHEET


SEE





SHEET

STREET

9

SEE

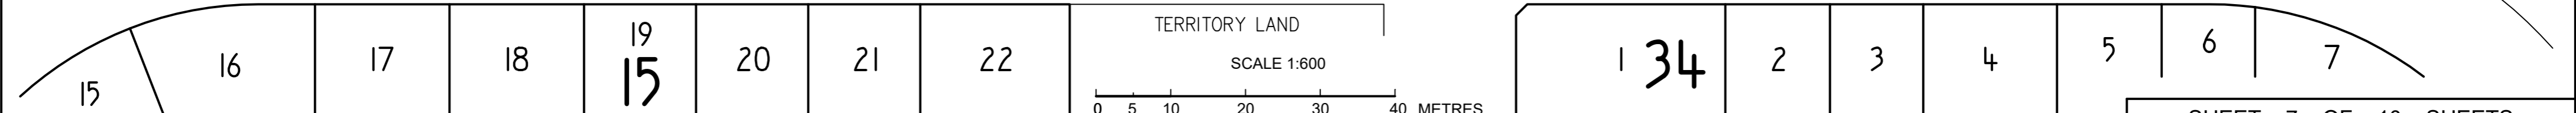

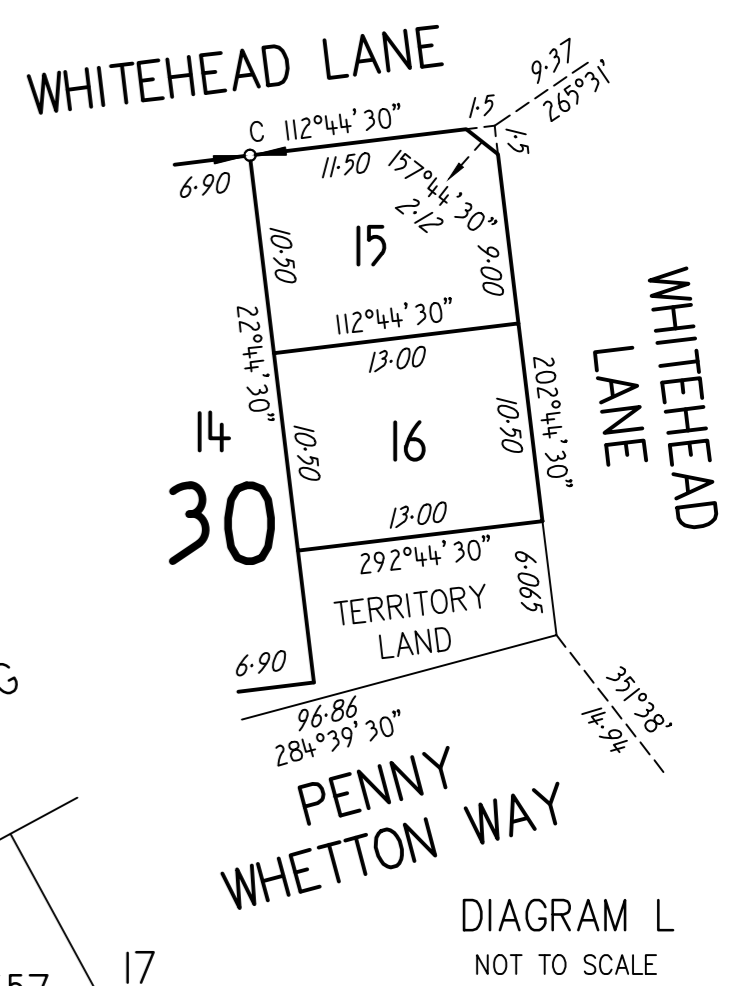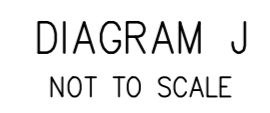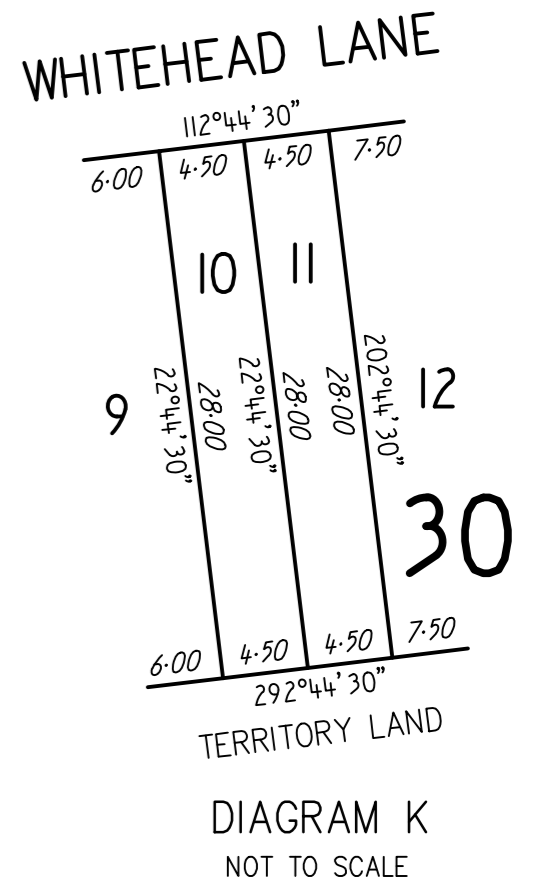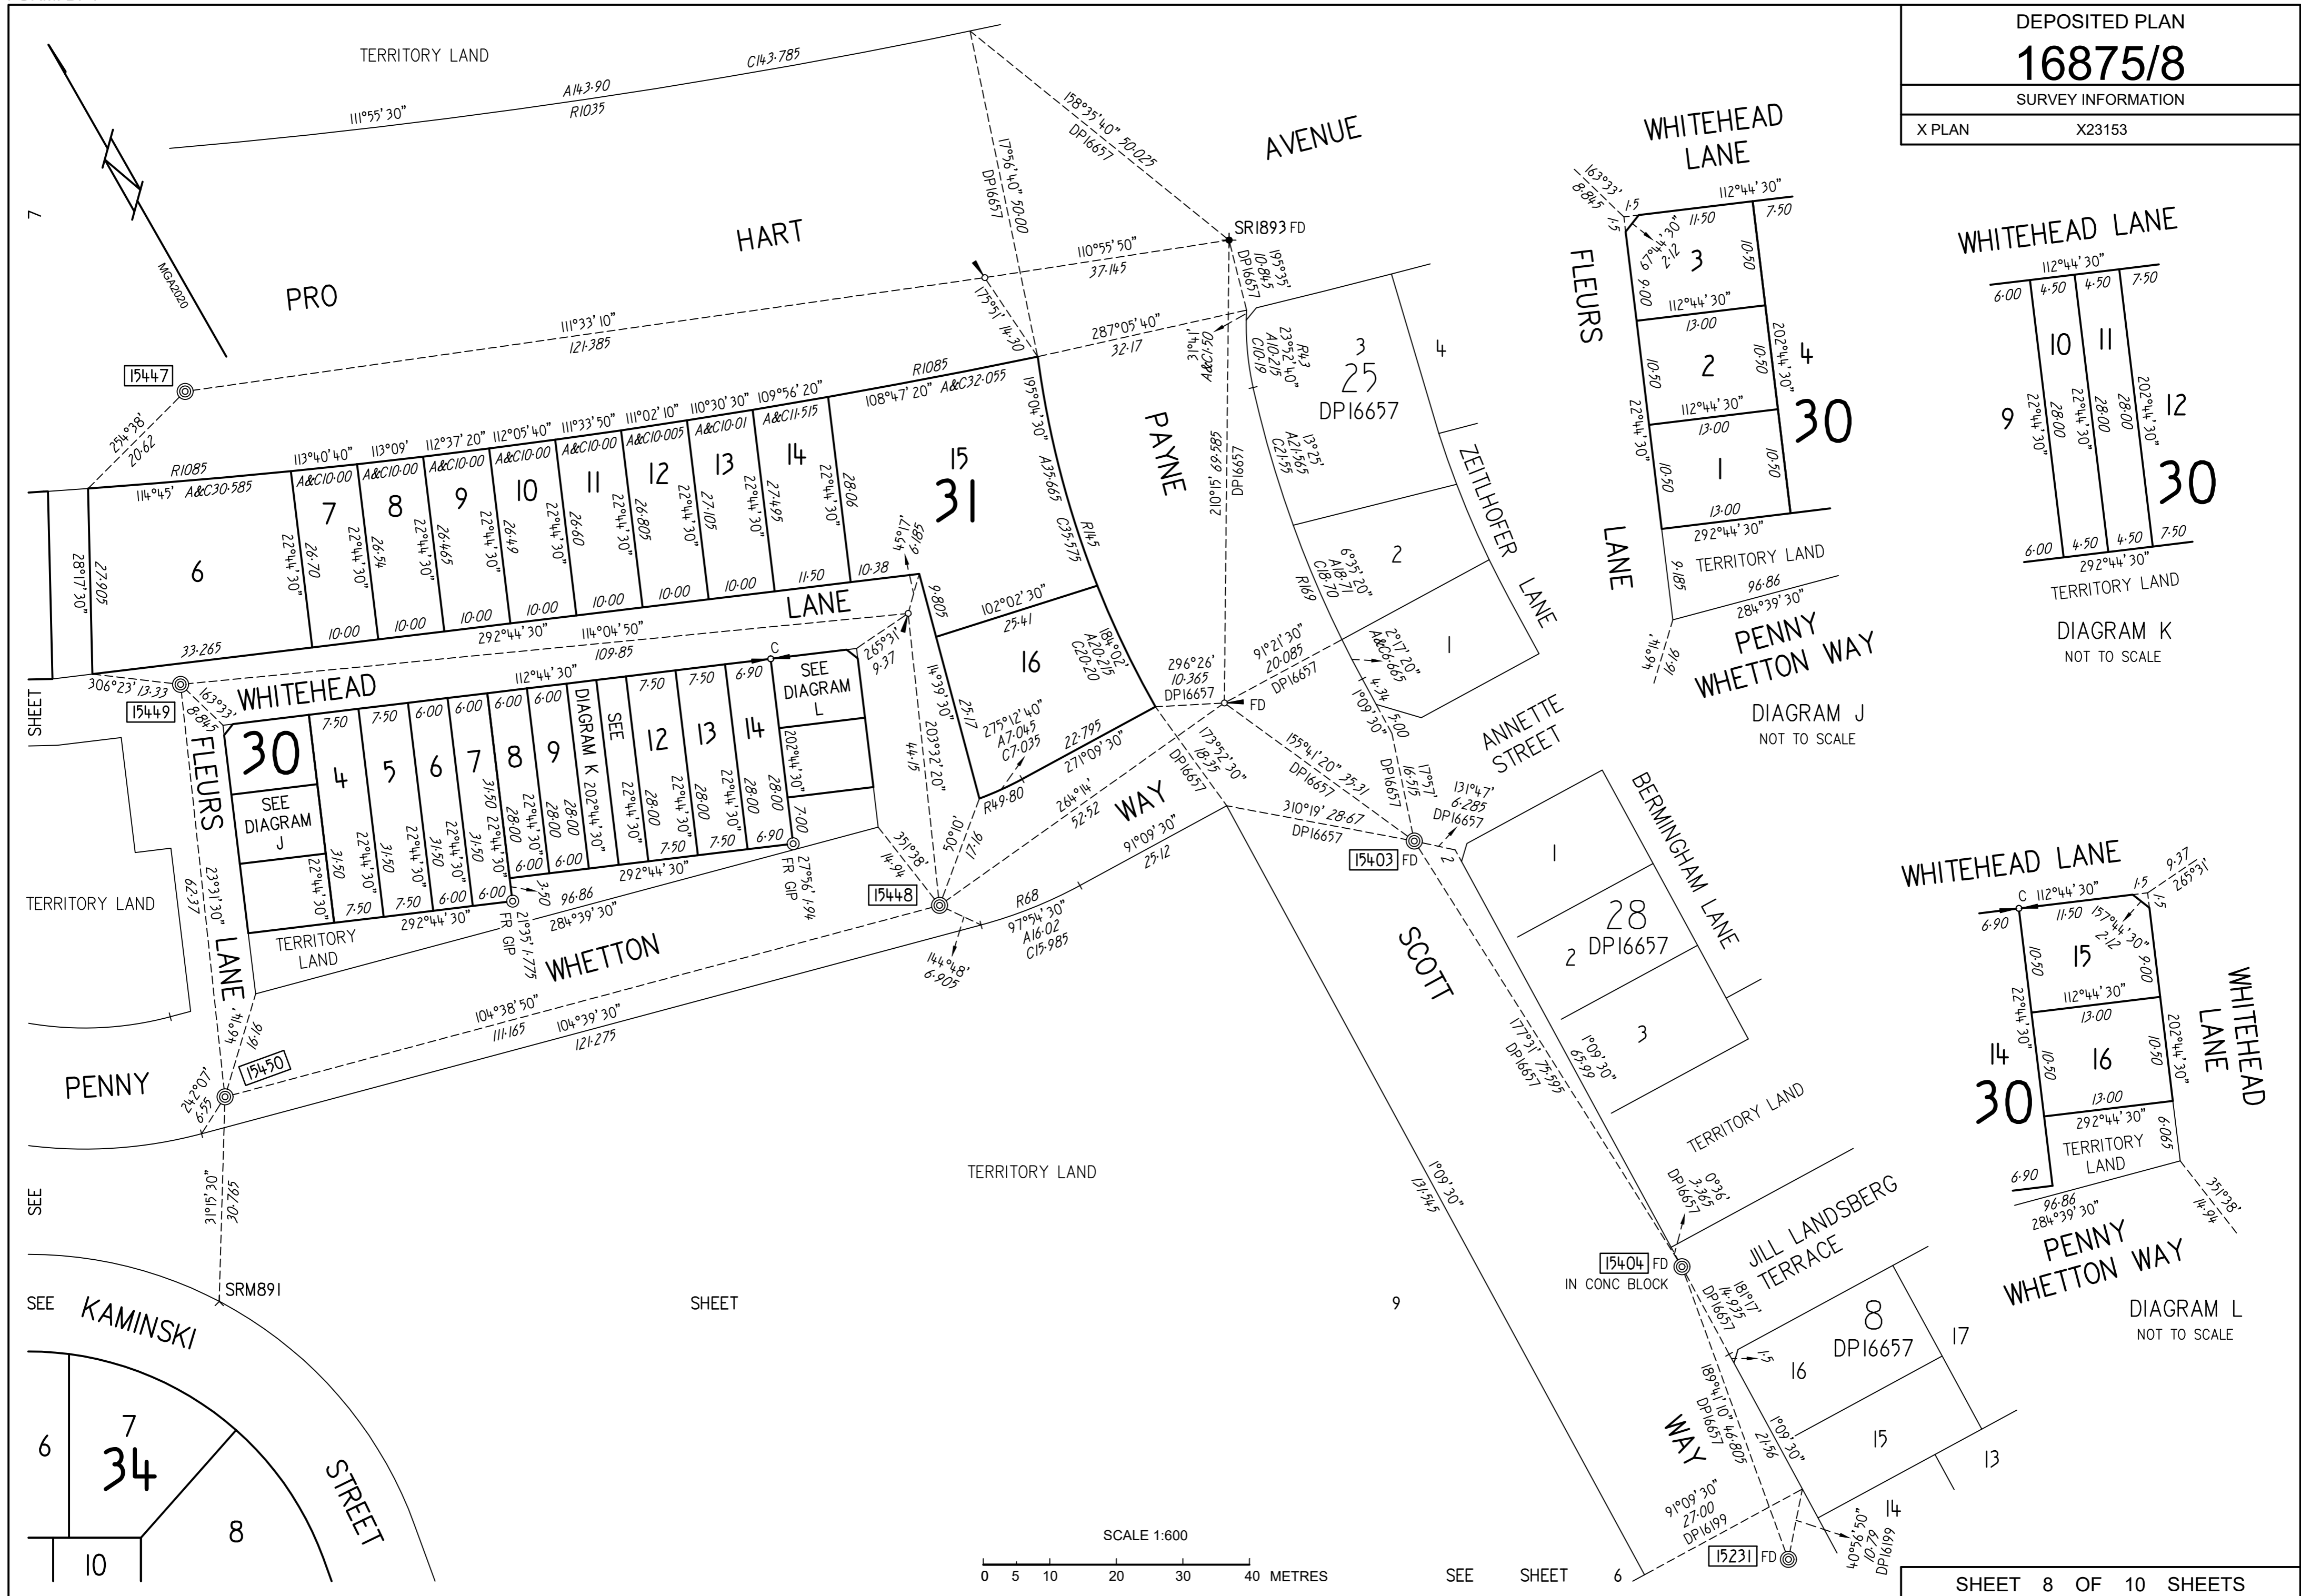


SHEET

SEE

SEE

SCALE 1:600

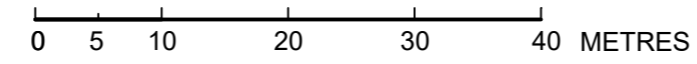

SEE

SHEET

TERRITORY LAND

