


STREET

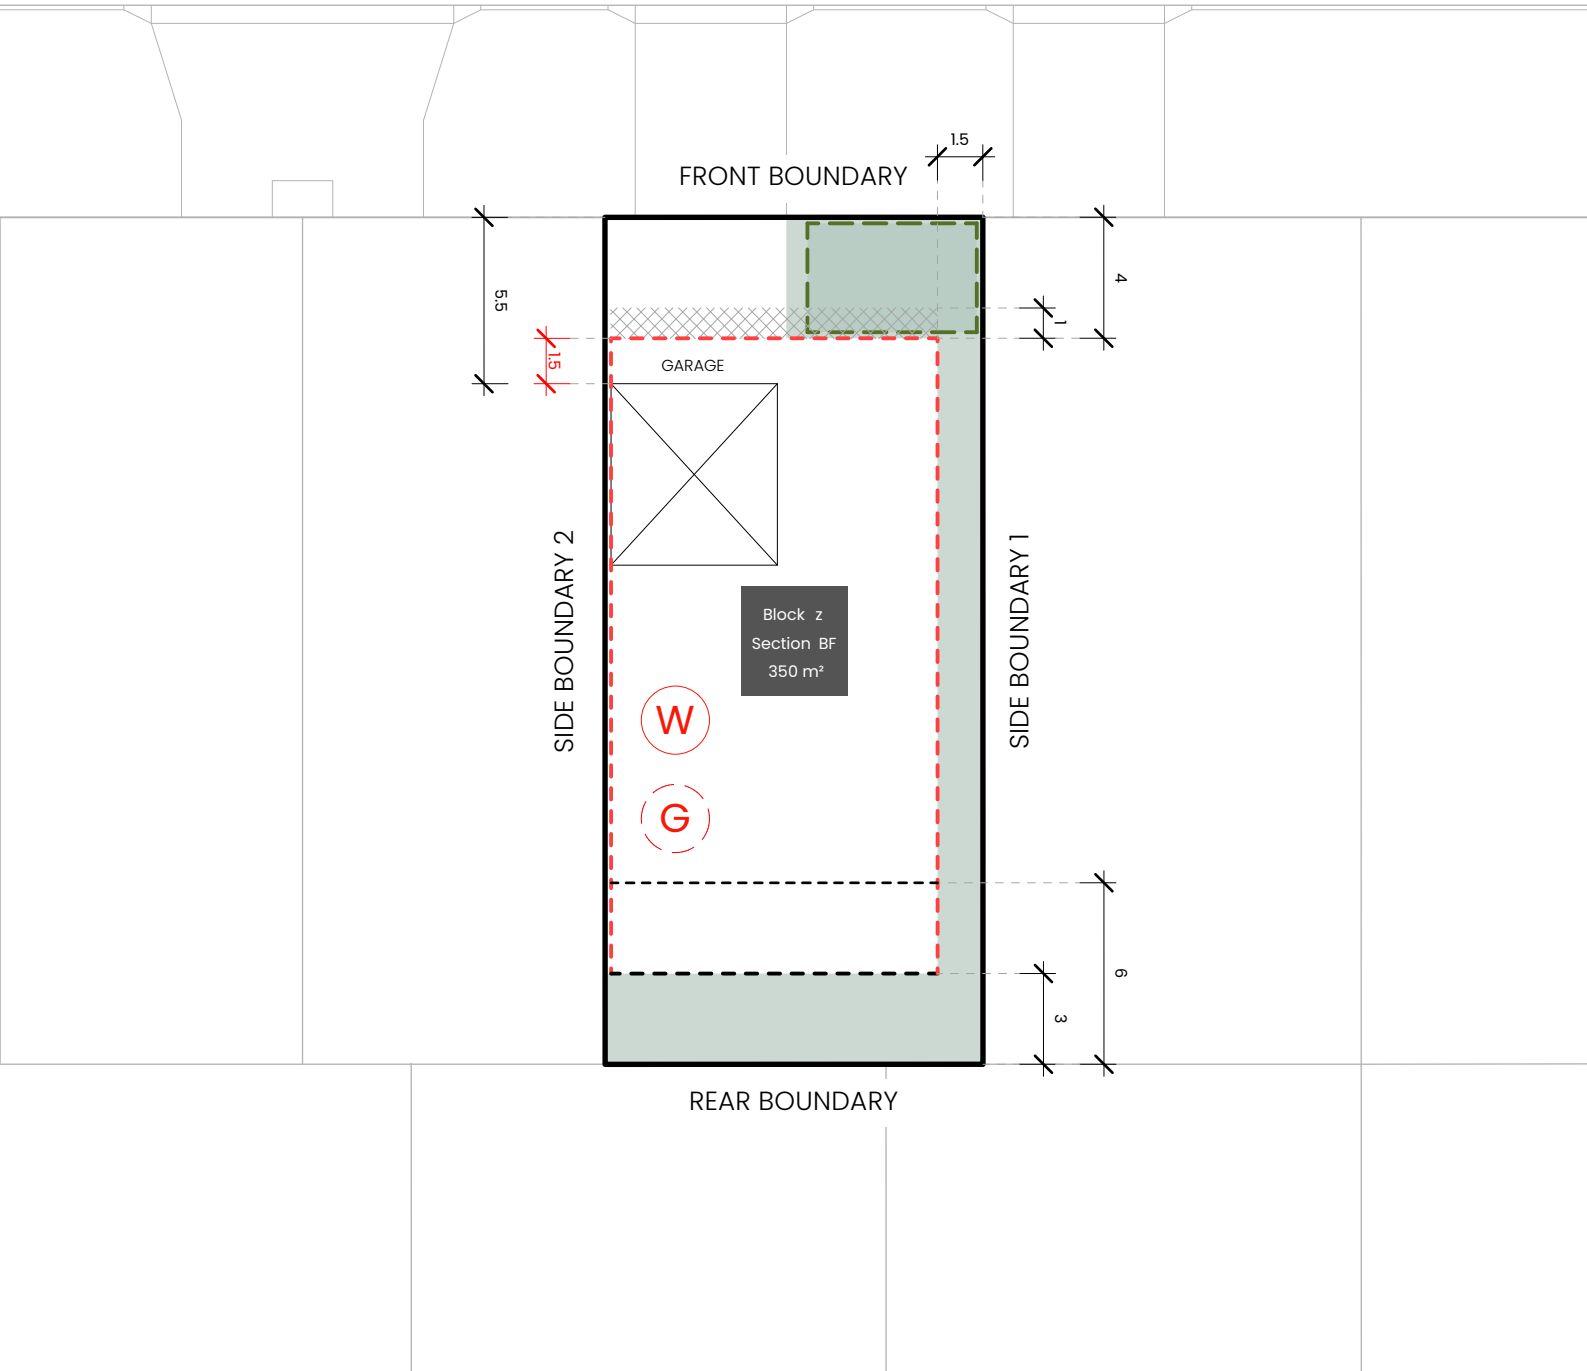

KEY MAP

SITE LOCATION



LEGEND



Block Boundary

BOUNDARY

Boundary Type

As defined by Territory Plan Definitions



Indicative Garage Location



Water tank requirements

| BLOCK SIZE (m²) | MANDATORY MINIMUM TANK SIZE (L) |
|-----------------|---------------------------------|
| 251 ≤ 350       | 2,000                           |
| 351 ≤ 599       | 4,000                           |
| 600 ≤ 800       | 8,000                           |
| > 801           | 10,000                          |



Garage Setback Requirement

Minimum of 1.5m behind the front building line.  
Refer to EDP Planning Controls Plan

INDICATIVE BUILDING AREA

Note: Based on min. building setbacks. This does not take into account site coverage or building envelopes.




Indicative Articulation Zone



Nominated Minimum Setback - All Floors  
(except for side setbacks to garages and carports)  
Refer to EDP Planning Controls Plan



Indicative Lower Floor Setbacks

 

Indicative Upper Floor Setbacks



Indicative Planting Area



Indicative Principal Private Open Space Area

BLOCK INFORMATION

|                |                 |
|----------------|-----------------|
| STAGE          | 1               |
| ZONE           | RZ4             |
| SECTION        | BF              |
| BLOCK          | z               |
| CLASSIFICATION | Mid-Sized       |
| HOUSING TYPE   | Single Dwelling |

| REV | DRAWN | CHECKED | APPROVED | DATE     |
|-----|-------|---------|----------|----------|
| A   | DC    | JM      | JM       | 17/02/26 |
| B   | DC    | JM      | JM       | 25/02/26 |

DO NOT SCALE OFF DRAWINGS. DIMENSIONS ARE IN METRES.

INFORMATION ON THIS PLAN IS TO BE USED AS A GUIDE ONLY FOR THE DESIGN PROCESS. APPROVED EDP PLANNING CONTROLS NEED TO BE CHECKED AGAINST DISTRICT TECHNICAL SPECIFICATIONS URBAN PLANS TO BE READ IN CONJUNCTION WITH THE TERRITORY PLAN ALONG WITH BLOCK DISCLOSURE PLANS AND THE GINNINDERRY DESIGN REQUIREMENTS TO CONFIRM ALL CURRENT CONTROLS PERTAINING TO YOUR BLOCK.

SCALE  
1:250 @A4



**Ginninderry**

BLOCK PLANNING CONTROLS  
**BUILDING & SITING CONTROLS PLAN**

STREET

FRONT BOUNDARY

SIDE BOUNDARY 2

SIDE BOUNDARY 1

REAR BOUNDARY

GARAGE

Block z  
Section BF  
350 m²

KEY MAP

SITE LOCATION



LEGEND



Block Boundary



Boundary Type

As defined by Territory Plan Definitions



Indicative Garage Location



Inter-Allotment Fencing: side and rear boundaries

Maximum height 1.8m from NGL. | Minimum setback 0m (100%)  
Min 1.0m behind the front building line

Construction and Finish

Inter-allotment fencing to be max 1.8m high timber paling fencing or lapped and capped timber paling fencing. If Colorbond is used, the profile must be Neetoscreen or Miniscreen and in the approved colour as per Ginninderry Housing Design Requirements. Refer to Ginninderry Housing Design Requirements.



Return Boundary Fencing to Building Line or Side Fence



Fencing Type F4:

Refer to the EDP Planning Controls Plans  
Mandatory height: 1.5m  
Minimum Boundary Length: 50%  
Minimum setback from boundary: Nil



Street facing side gate/fence:

Minimum 1.0m behind the front building line  
Maximum height 1.8m  
Construction and Finish:  
To be open form (min. 10mm gaps), either treated hardwood, powdercoated aluminium. Refer to Ginninderry Housing Design Requirements

Construction and Finish

No fences are permitted forward of the building line. Courtyard walls are permitted in instances where specified in the Belconnen District Specifications & Residential Zones Specifications (whichever is applicable).

Courtyard wall must be a combination of solid and semi-transparent elements that are constructed of the following: masonry or stonework; dressed hardwood timber; or powder-coated aluminium.

Openings to be a minimum of 10mm.

Refer to Fencing Control Plan and Ginninderry Housing Design Requirements.


BLOCK INFORMATION

|                |                 |
|----------------|-----------------|
| STAGE          | 1               |
| ZONE           | RZ4             |
| SECTION        | BF              |
| BLOCK          | z               |
| CLASSIFICATION | Mid-Sized       |
| HOUSING TYPE   | Single Dwelling |

| REV | DRAWN | CHECKED | APPROVED | DATE     |
|-----|-------|---------|----------|----------|
| A   | DC    | JM      | JM       | 17/02/26 |
| B   | DC    | JM      | JM       | 25/02/26 |

DO NOT SCALE OFF DRAWINGS. DIMENSIONS ARE IN METRES.  
INFORMATION ON THIS PLAN IS TO BE USED AS A GUIDE ONLY FOR THE DESIGN PROCESS. APPROVED EDP PLANNING CONTROLS NEED TO BE CHECKED AGAINST DISTRICT TECHNICAL SPECIFICATIONS UPDTS. PLANS TO BE READ IN CONJUNCTION WITH THE TERRITORY PLAN ALONG WITH BLOCK DISCLOSURE PLANS AND THE GINNINDERRY DESIGN REQUIREMENTS TO CONFIRM ALL CURRENT CONTROLS PERTAINING TO YOUR BLOCK.

SCALE  
1:250 @A4

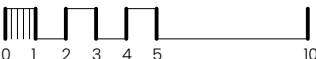

**Ginninderry**  
BLOCK PLANNING CONTROLS  
FENCING CONTROLS PLAN