




KEY MAP

SITE LOCATION

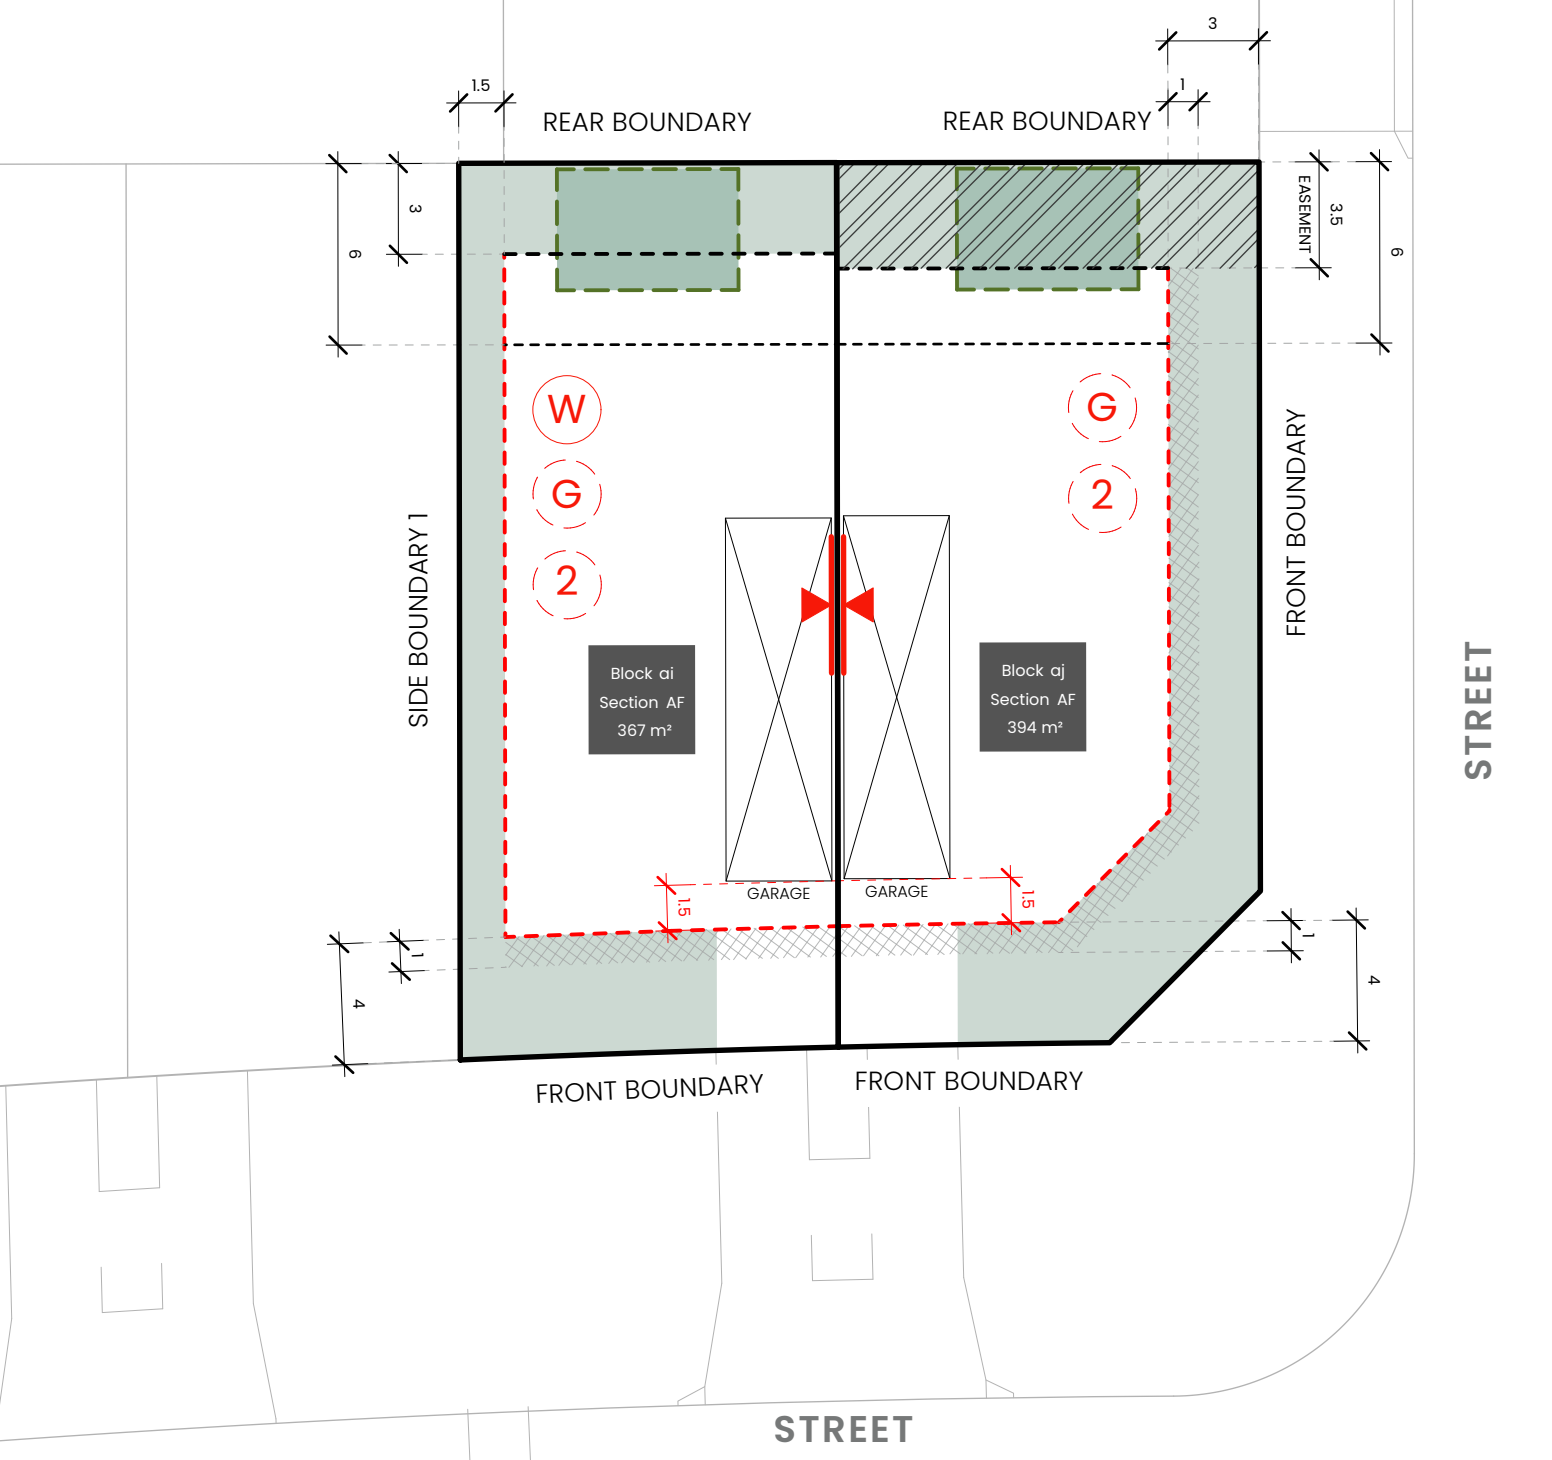

LEGEND



Block Boundary

BOUNDARY

Boundary Type

As defined by Territory Plan Definitions



Indicative Garage Location



Water tank requirements

BLOCK SIZE (m²)	MANDATORY MINIMUM TANK SIZE (L)
251 ≤ 350	2,000
351 ≤ 599	4,000
600 ≤ 800	8,000
> 801	10,000



Garage Setback Requirement

Minimum of 1.5m behind the front building line.
Refer to EDP Planning Controls Plan



Minimum 2 Stories

Refer to EDP Planning Controls Plan

INDICATIVE BUILDING AREA

Note: Based on min. building setbacks. This does not take into account site coverage or building envelopes.



Indicative Articulation Zone



Nominated Minimum Setback - All Floors
(except for side setbacks to garages and carports)
Refer to EDP Planning Controls Plan



Indicative Lower Floor Setbacks



Indicative Upper Floor Setbacks



Indicative Planting Area



Indicative Principal Private Open Space Area



Indicative Service Easement



Build to Boundary Requirement

Any part of a building that is sited outside of the building envelope or solar building envelope is required to be built to the nominated boundary for the purpose of Solar Building Envelope controls in Control 8 and Control 12 of the Single Dwelling Housing Code. Refer to EDP Planning Controls Plan.

BLOCK INFORMATION

STAGE	2
ZONE	RZ3
SECTION	AF
BLOCK	ai, aj
CLASSIFICATION	Mid-Sized
HOUSING TYPE	Duplex

REV	DRAWN	CHECKED	APPROVED	DATE
A	AM	DC	DC	07/05/26
B	AM	DC	DC	14/05/26

DO NOT SCALE OFF DRAWINGS. DIMENSIONS ARE IN METRES.

INFORMATION ON THIS PLAN IS TO BE USED AS A GUIDE ONLY FOR THE DESIGN PROCESS. APPROVED EDP PLANNING CONTROLS NEED TO BE CHECKED AGAINST DISTRICT TECHNICAL SPECIFICATIONS UPDATES PLANS TO BE READ IN CONJUNCTION WITH THE TERRITORY PLAN ALONG WITH BLOCK DISCLOSURE PLANS AND THE GINNINDERRY DESIGN REQUIREMENTS TO CONFIRM ALL CURRENT CONTROLS PERTAINING TO YOUR BLOCK.

SCALE
1:250 @A4



Ginninderry


BLOCK PLANNING CONTROLS

BUILDING & SITING CONTROLS PLAN



KEY MAP

SITE LOCATION

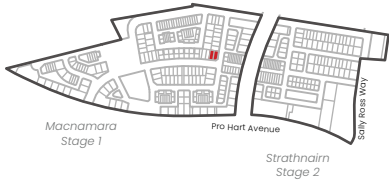

LEGEND



Block Boundary



Boundary Type

As defined by Territory Plan Definitions



Indicative Garage Location



Inter-Allotment Fencing: side and rear boundaries

Maximum height 1.8m from NGL. Minimum setback 0m (100%)
Min 1.0m behind the front building line

Construction and Finish

Inter-allotment fencing to be max 1.8m high timber paling fencing or lapped and capped timber paling fencing. If Colorbond is used, the profile must be Neetoscreen or Miniscreen and in the approved colour as per Ginninderry Housing Design Requirements. Refer to Ginninderry Housing Design Requirements.

Return Boundary Fencing to Building Line or Side Fence



Mandatory Fencing Type F3:

Refer to the EDP Planning Controls Plans
Mandatory height: 1.5m
Minimum Boundary Length: 50%
Minimum setback from boundary: Nil



Fencing Type F4:

Refer to the EDP Planning Controls Plans
Mandatory height: 1.5m
Minimum Boundary Length: 50%
Minimum setback from boundary: Nil



Street facing side gate/fence:

Minimum 1.0m behind the front building line
Maximum height 1.8m
Construction and Finish:
To be open form (min. 10mm gaps), either treated hardwood, powdercoated aluminium. Refer to Ginninderry Housing Design Requirements (Macnamara)

Construction and Finish

No fences are permitted forward of the building line. Courtyard walls are permitted in instances where specified in the Belconnen District Specifications & Residential Zones Specifications (whichever is applicable).

Courtyard wall must be a combination of solid and semi-transparent elements that are constructed of the following: masonry or stonework; dressed hardwood timber; or powder-coated aluminium.

Openings to be a minimum of 10mm.

Refer to Fencing Control Plan and Ginninderry Housing Design Requirements.


BLOCK INFORMATION

STAGE	2
ZONE	RZ3
SECTION	AF
BLOCK	ai, aj
CLASSIFICATION	Mid-Sized
HOUSING TYPE	Duplex

REV	DRAWN	CHECKED	APPROVED	DATE
A	AM	DC	DC	07/05/26
B	AM	DC	DC	14/05/26

DO NOT SCALE OFF DRAWINGS. DIMENSIONS ARE IN METRES.
INFORMATION ON THIS PLAN IS TO BE USED AS A GUIDE ONLY FOR THE DESIGN PROCESS. APPROVED EDP PLANNING CONTROLS NEED TO BE CHECKED AGAINST DISTRICT TECHNICAL SPECIFICATIONS UPDTS. PLANS TO BE READ IN CONJUNCTION WITH THE TERRITORY PLAN ALONG WITH BLOCK DISCLOSURE PLANS AND THE GINNINDERRY DESIGN REQUIREMENTS TO CONFIRM ALL CURRENT CONTROLS PERTAINING TO YOUR BLOCK.

SCALE
1:250 @A4

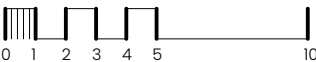

Ginninderry
BLOCK PLANNING CONTROLS
FENCING CONTROLS PLAN