


### Block Disclosure Plan

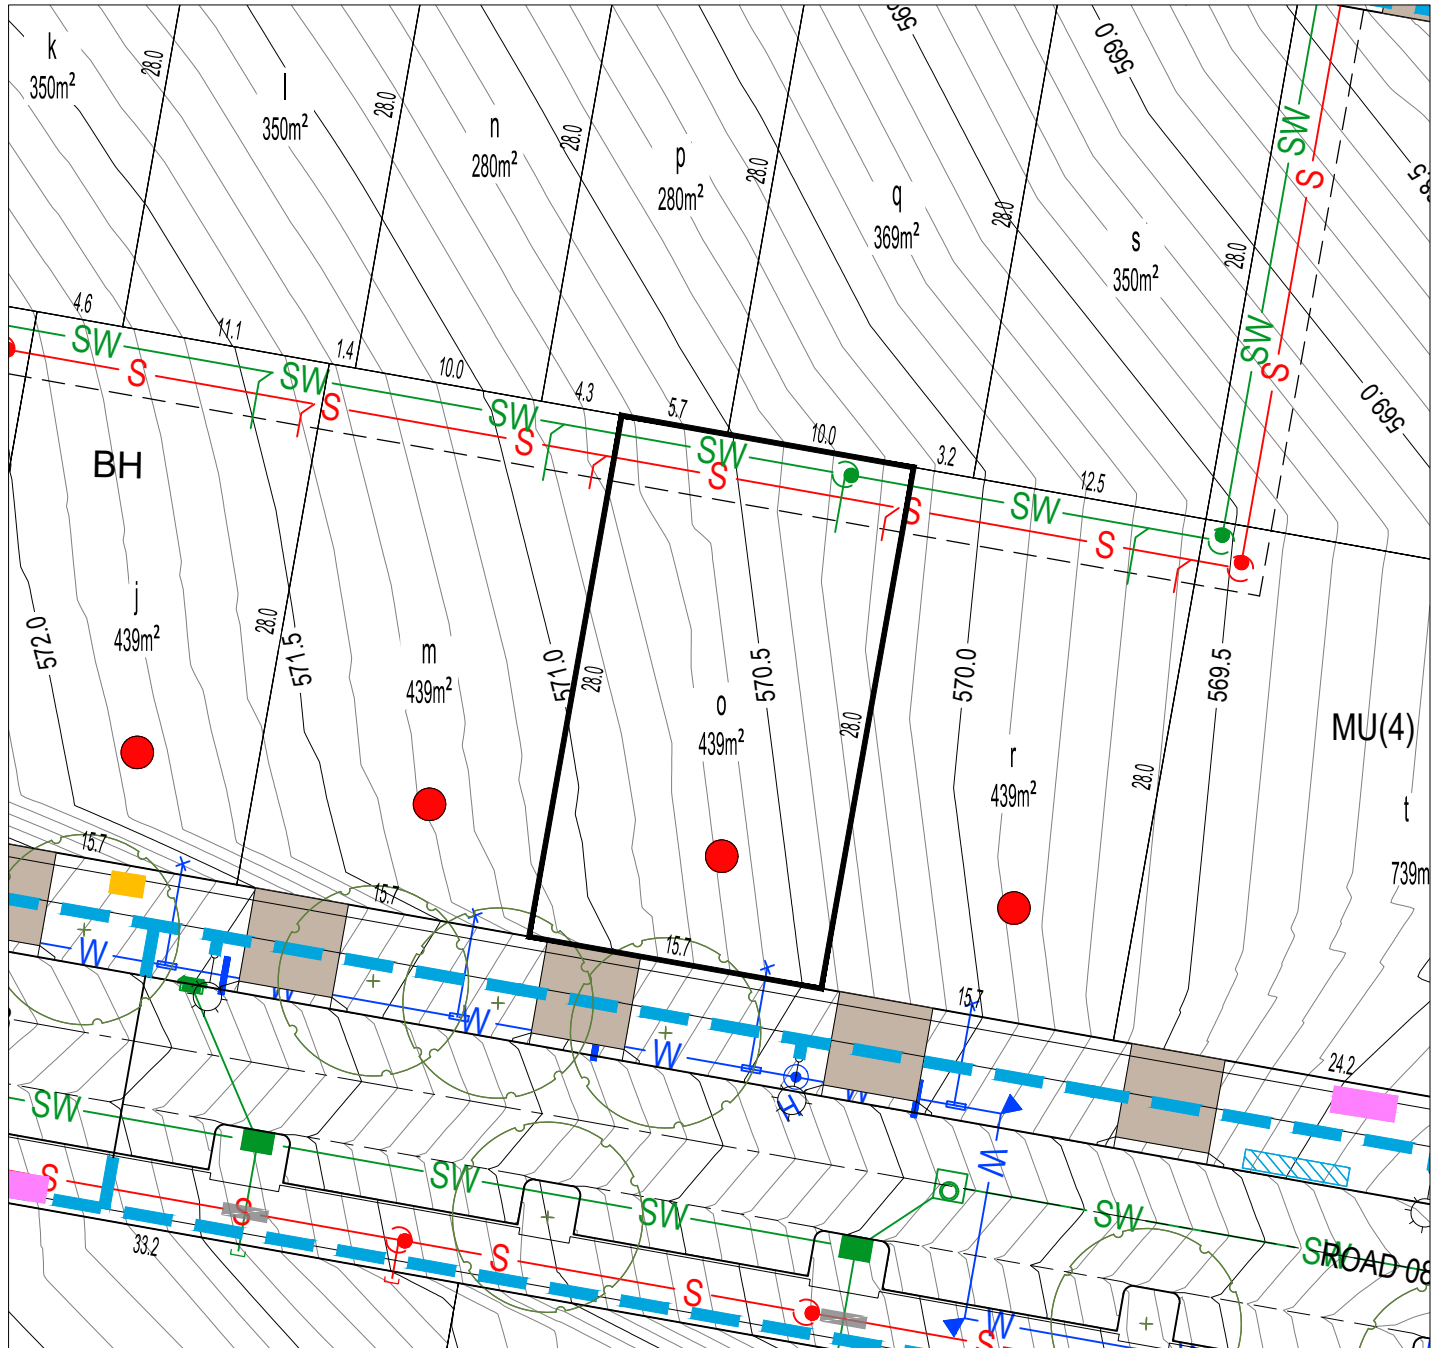

BLOCK LAYOUT - SCALE 1:400

ISSUE DATE: February 2026

#### LEGEND

|  |                                                  |  |                                         |  |                         |  |                        |
|--|--------------------------------------------------|--|-----------------------------------------|--|-------------------------|--|------------------------|
|  | LOT BOUNDARY                                     |  | SEWER MAIN / MANHOLE / TIE              |  | SERVICES TRENCH         |  | WASTE COLLECTION POINT |
|  | EASEMENT                                         |  | STORMWATER MAIN / SUMP / MANHOLE / TIE  |  | NBNCo. PIT              |  | SUBSTATION             |
|  | CONTOUR 0.5m INTERVAL                            |  | WATER MAIN / STOP VALVE / HYDRANT / TIE |  | STREETLIGHT             |  | IN GROUND MINIPILLAR   |
|  | CONTOUR 0.1m INTERVAL                            |  | RETAINING WALL                          |  | ABOVE GROUND MINIPILLAR |  | STREET TREES           |
|  | REINFORCED CONCRETE DRIVEWAY BY PURCHASER        |  | SEWER MAINTENANCE ACCESS ROUTE REQUIRED |  |                         |  |                        |
|  | REINFORCED CONCRETE DRIVEWAY BY CIVIL CONTRACTOR |  |                                         |  |                         |  |                        |
|  | STAGE BOUNDARY                                   |  |                                         |  |                         |  |                        |

PLEASE NOTE: INFORMATION SHOWN IN THIS DRAWING IS PRELIMINARY ONLY, AND SUBJECT TO CHANGE PRIOR FINAL DESIGN REFER ALSO TO PLANNING CONTROLS PLAN AND FENCING CONTROLS PLAN

Disclaimer: All care has been taken in the preparation of this material. No responsibility is taken by the vendor for any errors or omissions, and details may be subject to change. All road designs, contours, block sizes, block dimensions, easements, services, ties and trees are preliminary only and are subject to change.